


Date: Feb 26, 2024, 9:44am User ID: bviverville  
 File: S:\2021 PROJECTS\Labor Street Park\Workfile\2024-02-26 - LABOR STREET PARK CD.dwg

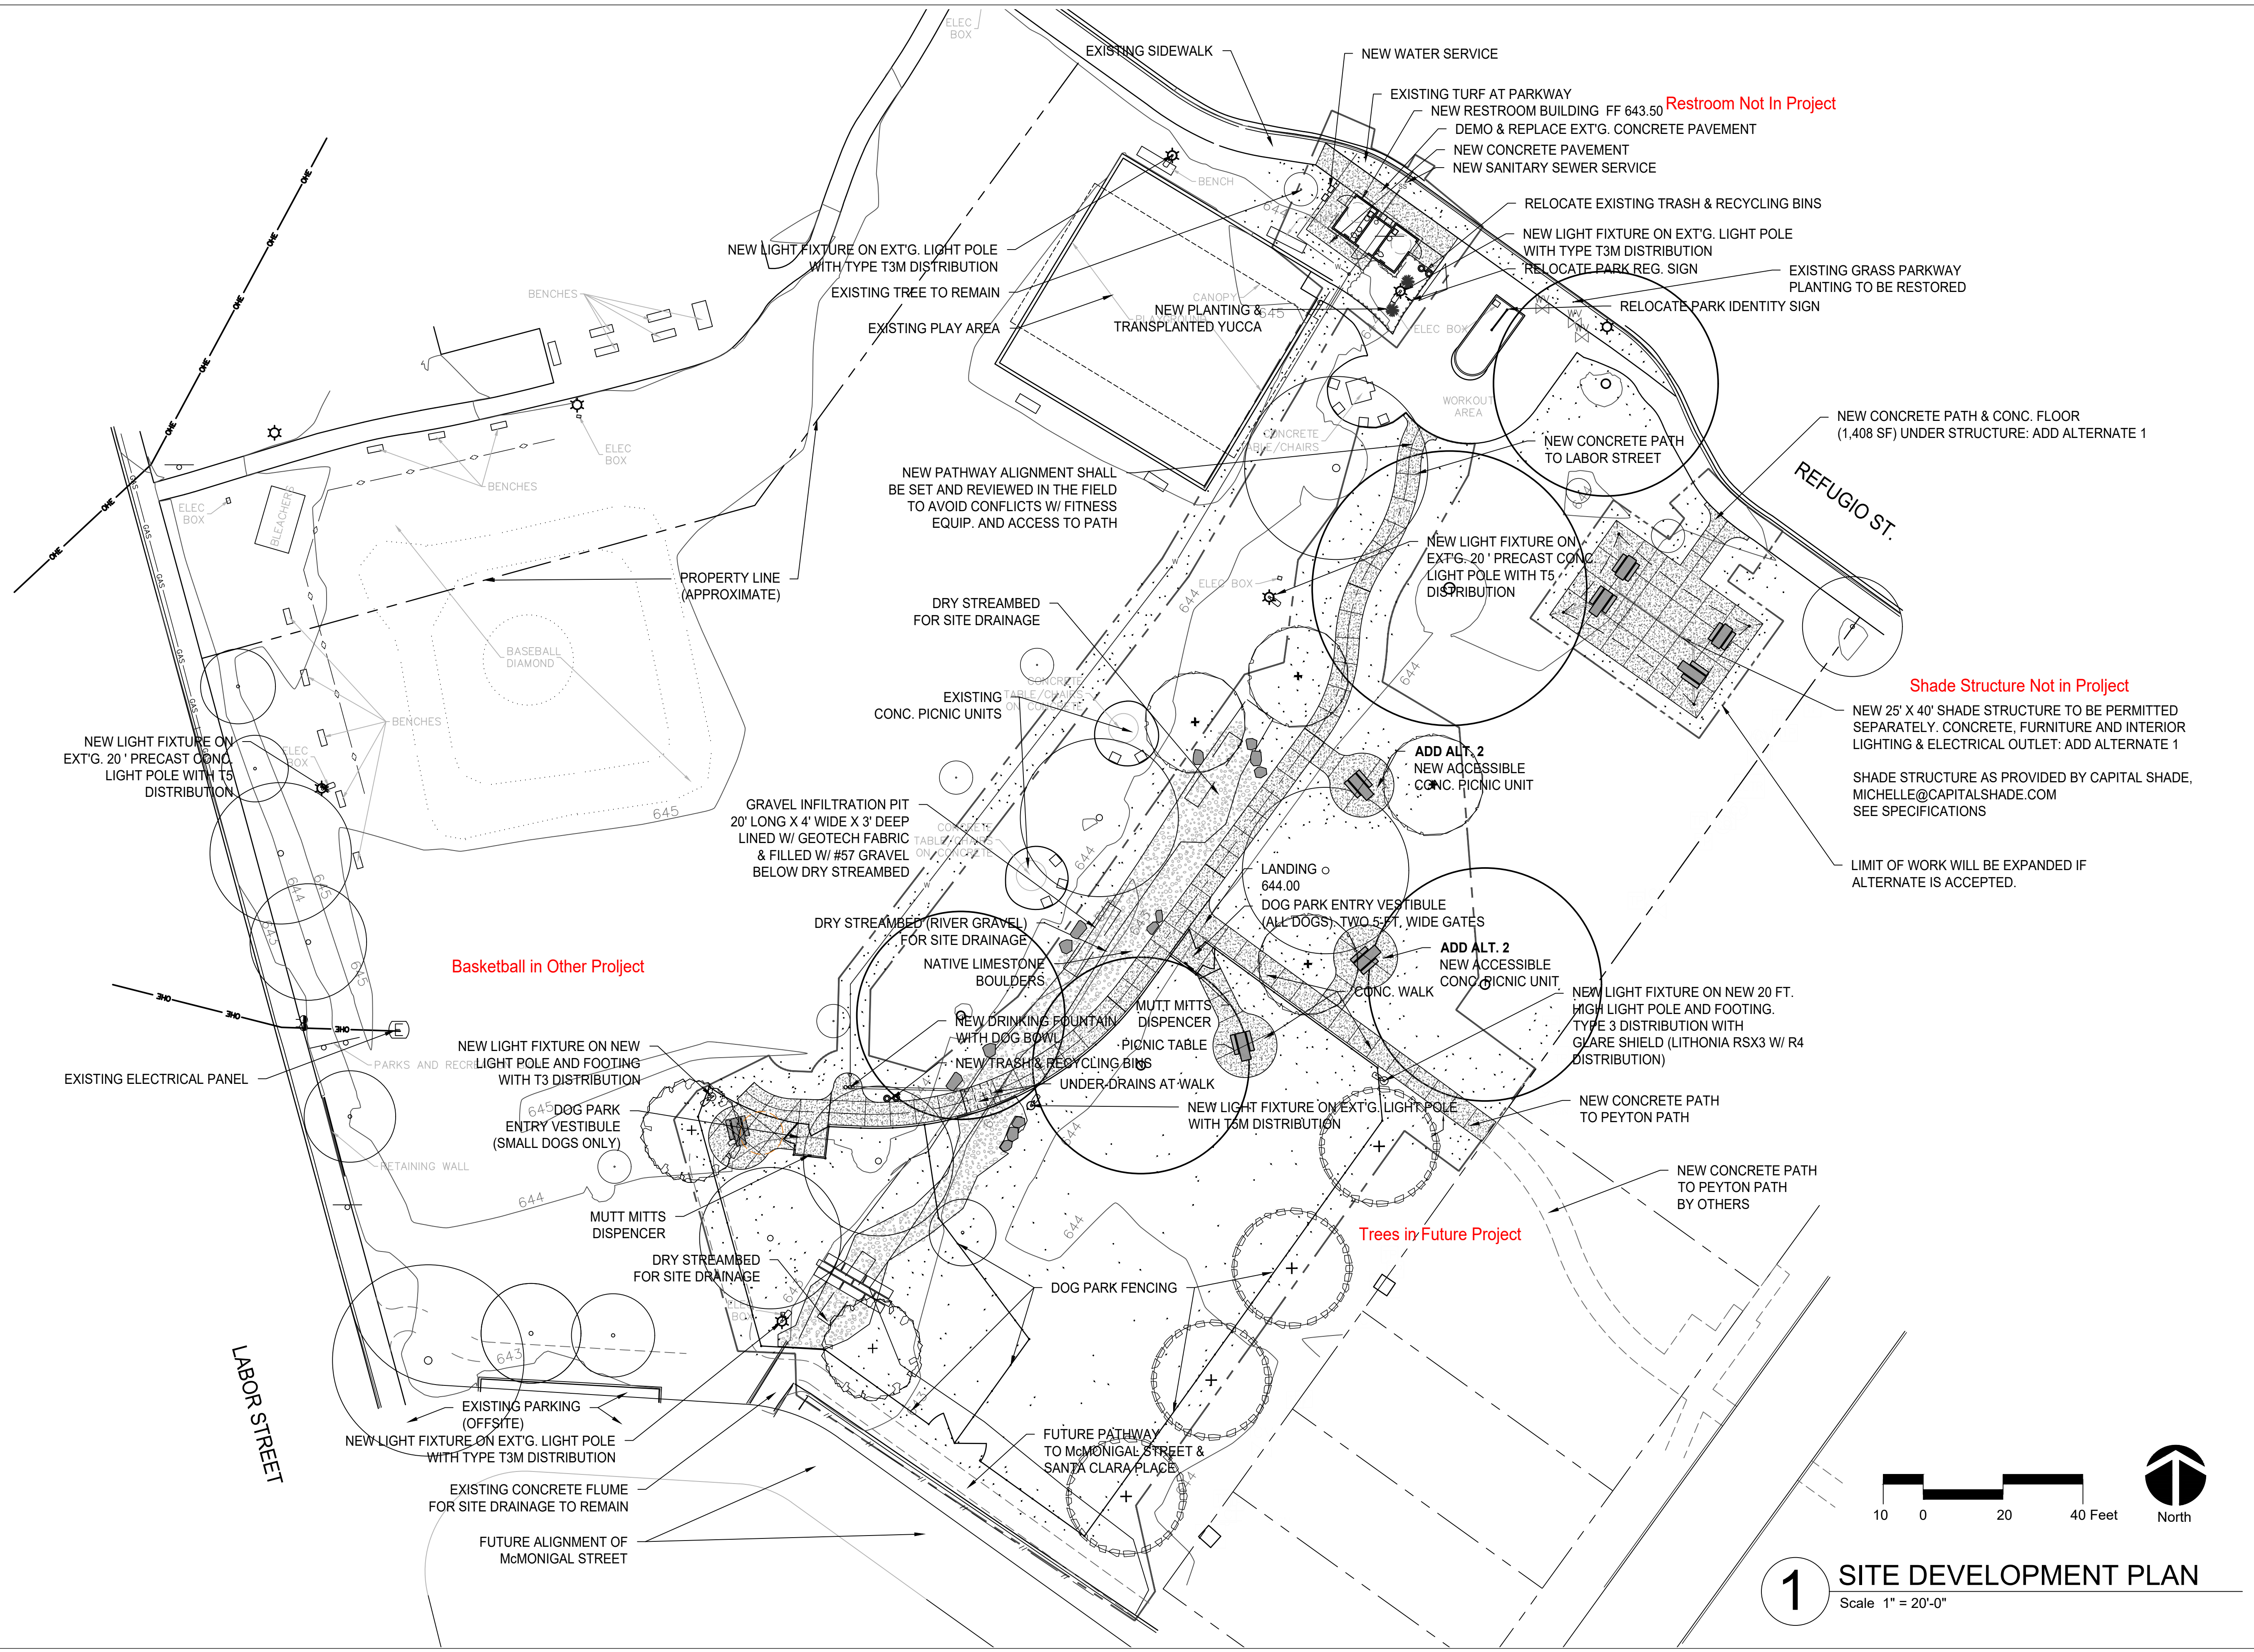

ISSUED SETS	
Date	Description
02/23/2024	CONSTRUCTION DOCUMENTS

REVISIONS		
No.	Date	Description

**Landscape Architecture**

**Urban Design**

**Planning**

830 North Alamo Street  
San Antonio, Texas 78215

210-692-9221  
www.bwcdesign.com

PRIME CONSULTANT  
 LANDSCAPE ARCHITECT  
**BENDER WELLS CLARK DESIGN**  
 830 N. ALAMO ST.  
 SAN ANTONIO, TEXAS 78215

CIVIL ENGINEER  
**CUDE ENGINEERS**  
 4122 POND HILL ROAD  
 SAN ANTONIO, TEXAS 78231

MEP ENGINEER  
**HM3 ENGINEERS**  
 2902 N. FLORES ST.  
 SAN ANTONIO, TEXAS 78212

IRRIGATION CONSULTANT  
**GARZA CONSULTING**  
 P.O. BOX 681974  
 SAN ANTONIO, TEXAS 78268

GEOTECHNICAL CONSULTANT  
**RABA KISTNER, INC.**  
 12821 W. GOLDEN LANE  
 SAN ANTONIO, TEXAS 78249

**Labor Street Park**

**Site Improvements**

645 Labor Street  
San Antonio Tx 78210

This drawing and this design was prepared specifically for this site and for the use of this set of drawings for other projects is prohibited. Use of this set of drawings requires appropriate authorization from Bender Wells Clark Design.

© 2023 Bender Wells Clark Design  
 All rights reserved. No part of this document may be reproduced or utilized in any form without prior written authorization of Bender Wells Clark Design.

LANDSCAPE ARCHITECT'S LICENSURE

LAWRENCE C. CLARK  
 LANDSCAPE ARCHITECT

1211 TX REGISTRATION NO. 02/26/2024 DATE


Drawn By: LCC

SHEET TITLE & NUMBER:  
**Site Development Plan**


  

SD-1.3

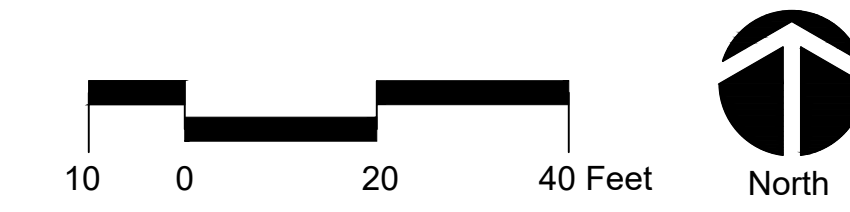

**1 SITE DEVELOPMENT PLAN**  
 Scale 1" = 20'-0"

Date: Feb 26, 2024, 9:45am User ID: bvierville  
 File: S:\2021 PROJECTS\Labor Street Park\Workfile\2024-02-26 - LABOR STREET PARK CD.dwg

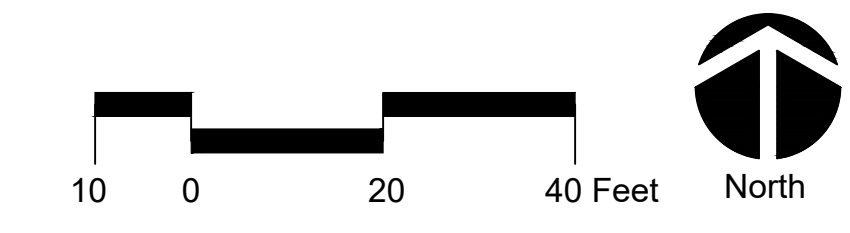

**1** SITE GRADING PLAN  
 Scale 1" = 20'-0"

ISSUED SETS	
Date	Description
02/23/2024	CONSTRUCTION DOCUMENTS

REVISIONS		
No.	Date	Description

**Landscape Architecture**

**Urban Design**

**Planning**

830 North Alamo Street  
 San Antonio, Texas 78215

210-692-9221  
 www.bwcdesign.com

PRIME CONSULTANT  
 LANDSCAPE ARCHITECT  
**BENDER WELLS CLARK DESIGN**  
 830 N. ALAMO ST.  
 SAN ANTONIO, TEXAS 78215

CIVIL ENGINEER  
**CUDE ENGINEERS**  
 4122 POND HILL ROAD  
 SAN ANTONIO, TEXAS 78231

MEP ENGINEER  
**HM3 ENGINEERS**  
 2902 N. FLORES ST.  
 SAN ANTONIO, TEXAS 78212

IRRIGATION CONSULTANT  
**GARZA CONSULTING**  
 P.O. BOX 681974  
 SAN ANTONIO, TEXAS 78268

GEOTECHNICAL CONSULTANT  
**RABA KISTNER, INC.**  
 12821 W. GOLDEN LANE  
 SAN ANTONIO, TEXAS 78249

**Labor Street Park**

**Site Improvements**

645 Labor Street  
 San Antonio Tx 78210

This drawing and this design was prepared specifically for this site and for the use of this set of drawings for other projects is prohibited. Use of this set of drawings requires appropriate authorization from Bender Wells Clark Design.

© 2023 Bender Wells Clark Design  
 All rights reserved. No part of this document may be reproduced or utilized in any form without prior written authorization of Bender Wells Clark Design.

LANDSCAPE ARCHITECT'S LICENSURE

LAWRENCE C. CLARK  
 LANDSCAPE ARCHITECT

1211 TX REGISTRATION NO.      02/26/2024 DATE

Drawn By: LCC

SHEET TITLE & NUMBER:  
**Site Grading Plan**

SD-1.4