



8/17/99

REVISIONS

\\s01\proj\21\PHM.dgn  
R5559 RD  
SPENCER.MERITT

MATCHLINE -L1- STA 745 + 50.00  
(SEE SHEET 20)

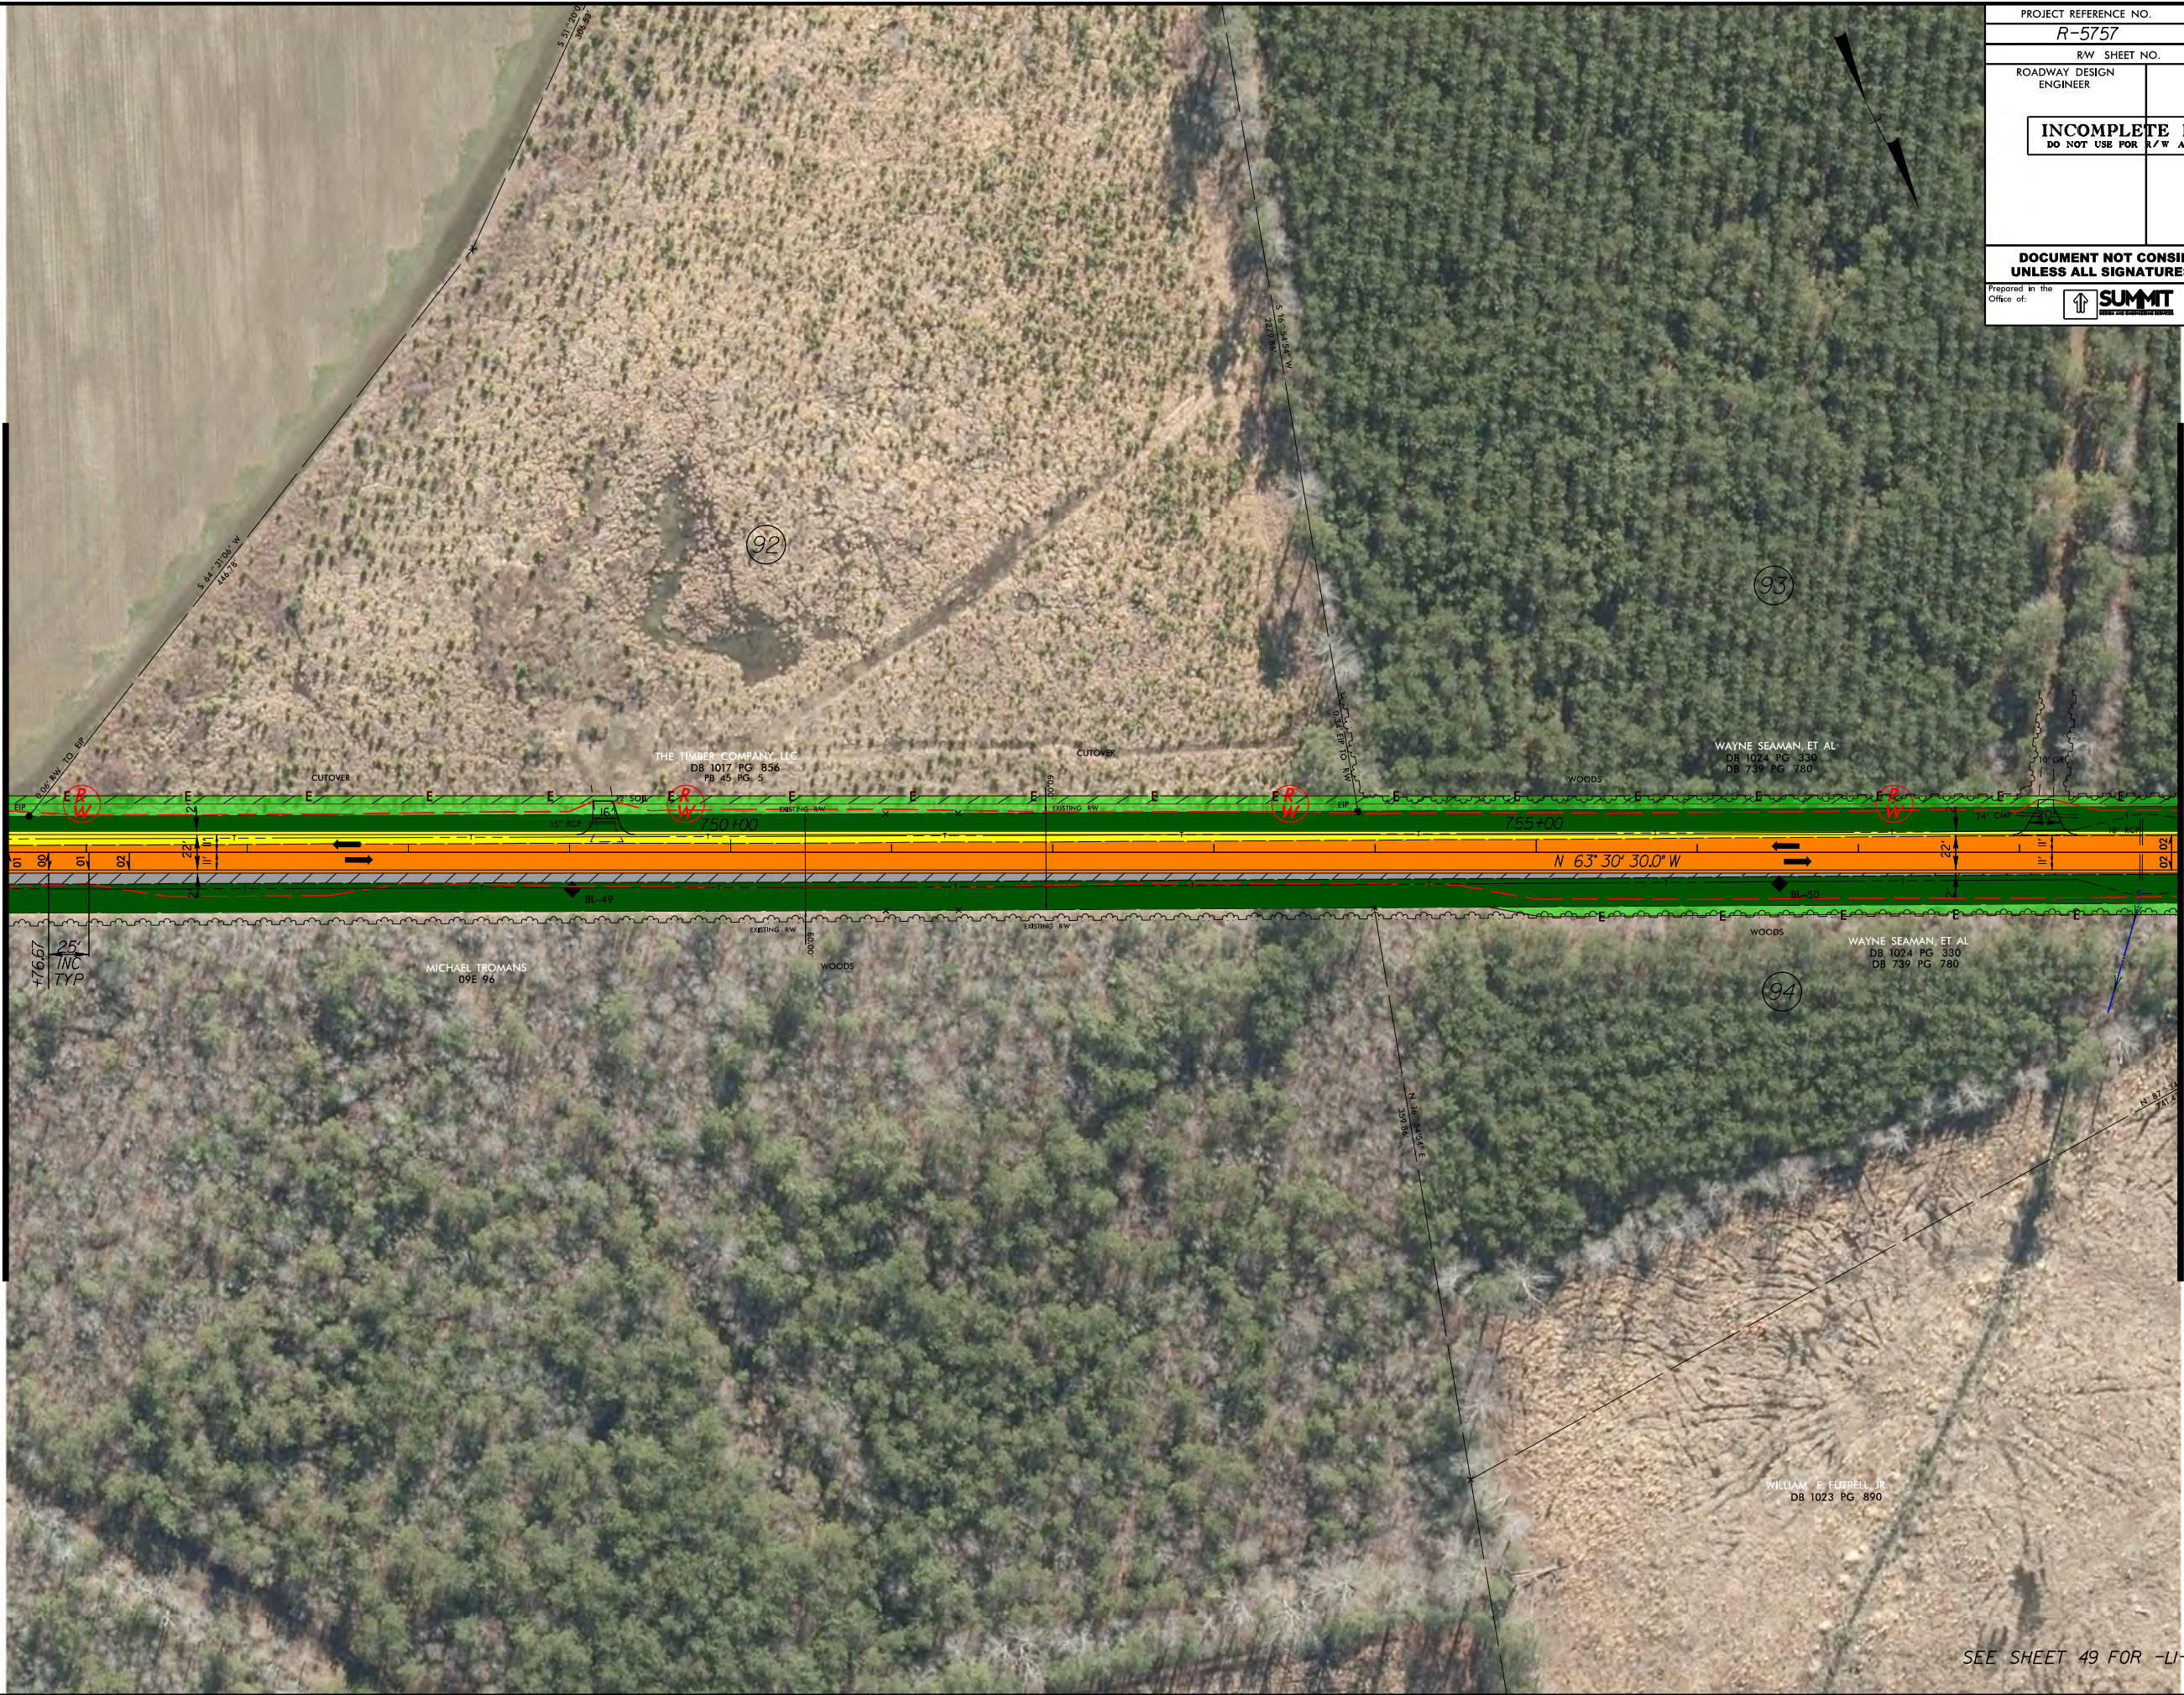

PROJECT REFERENCE NO. <b>R-5757</b>	SHEET NO. <b>21</b>
RW SHEET NO.	
ROADWAY DESIGN ENGINEER	HYDRAULICS ENGINEER
<b>INCOMPLETE PLANS</b> DO NOT USE FOR R/W ACQUISITION	
<b>DOCUMENT NOT CONSIDERED FINAL</b> UNLESS ALL SIGNATURES COMPLETED	
Prepared in the Office of: 	NC FIRM LICENSE No. P-0339 504 Meadows Drive Hillsborough, NC 27278 (919) 732-3883 (919) 732-6676 (FAX)

MATCHLINE -L1- STA 759 + 00.00  
(SEE SHEET 22)

SEE SHEET 49 FOR -L1-7- PROFILE