
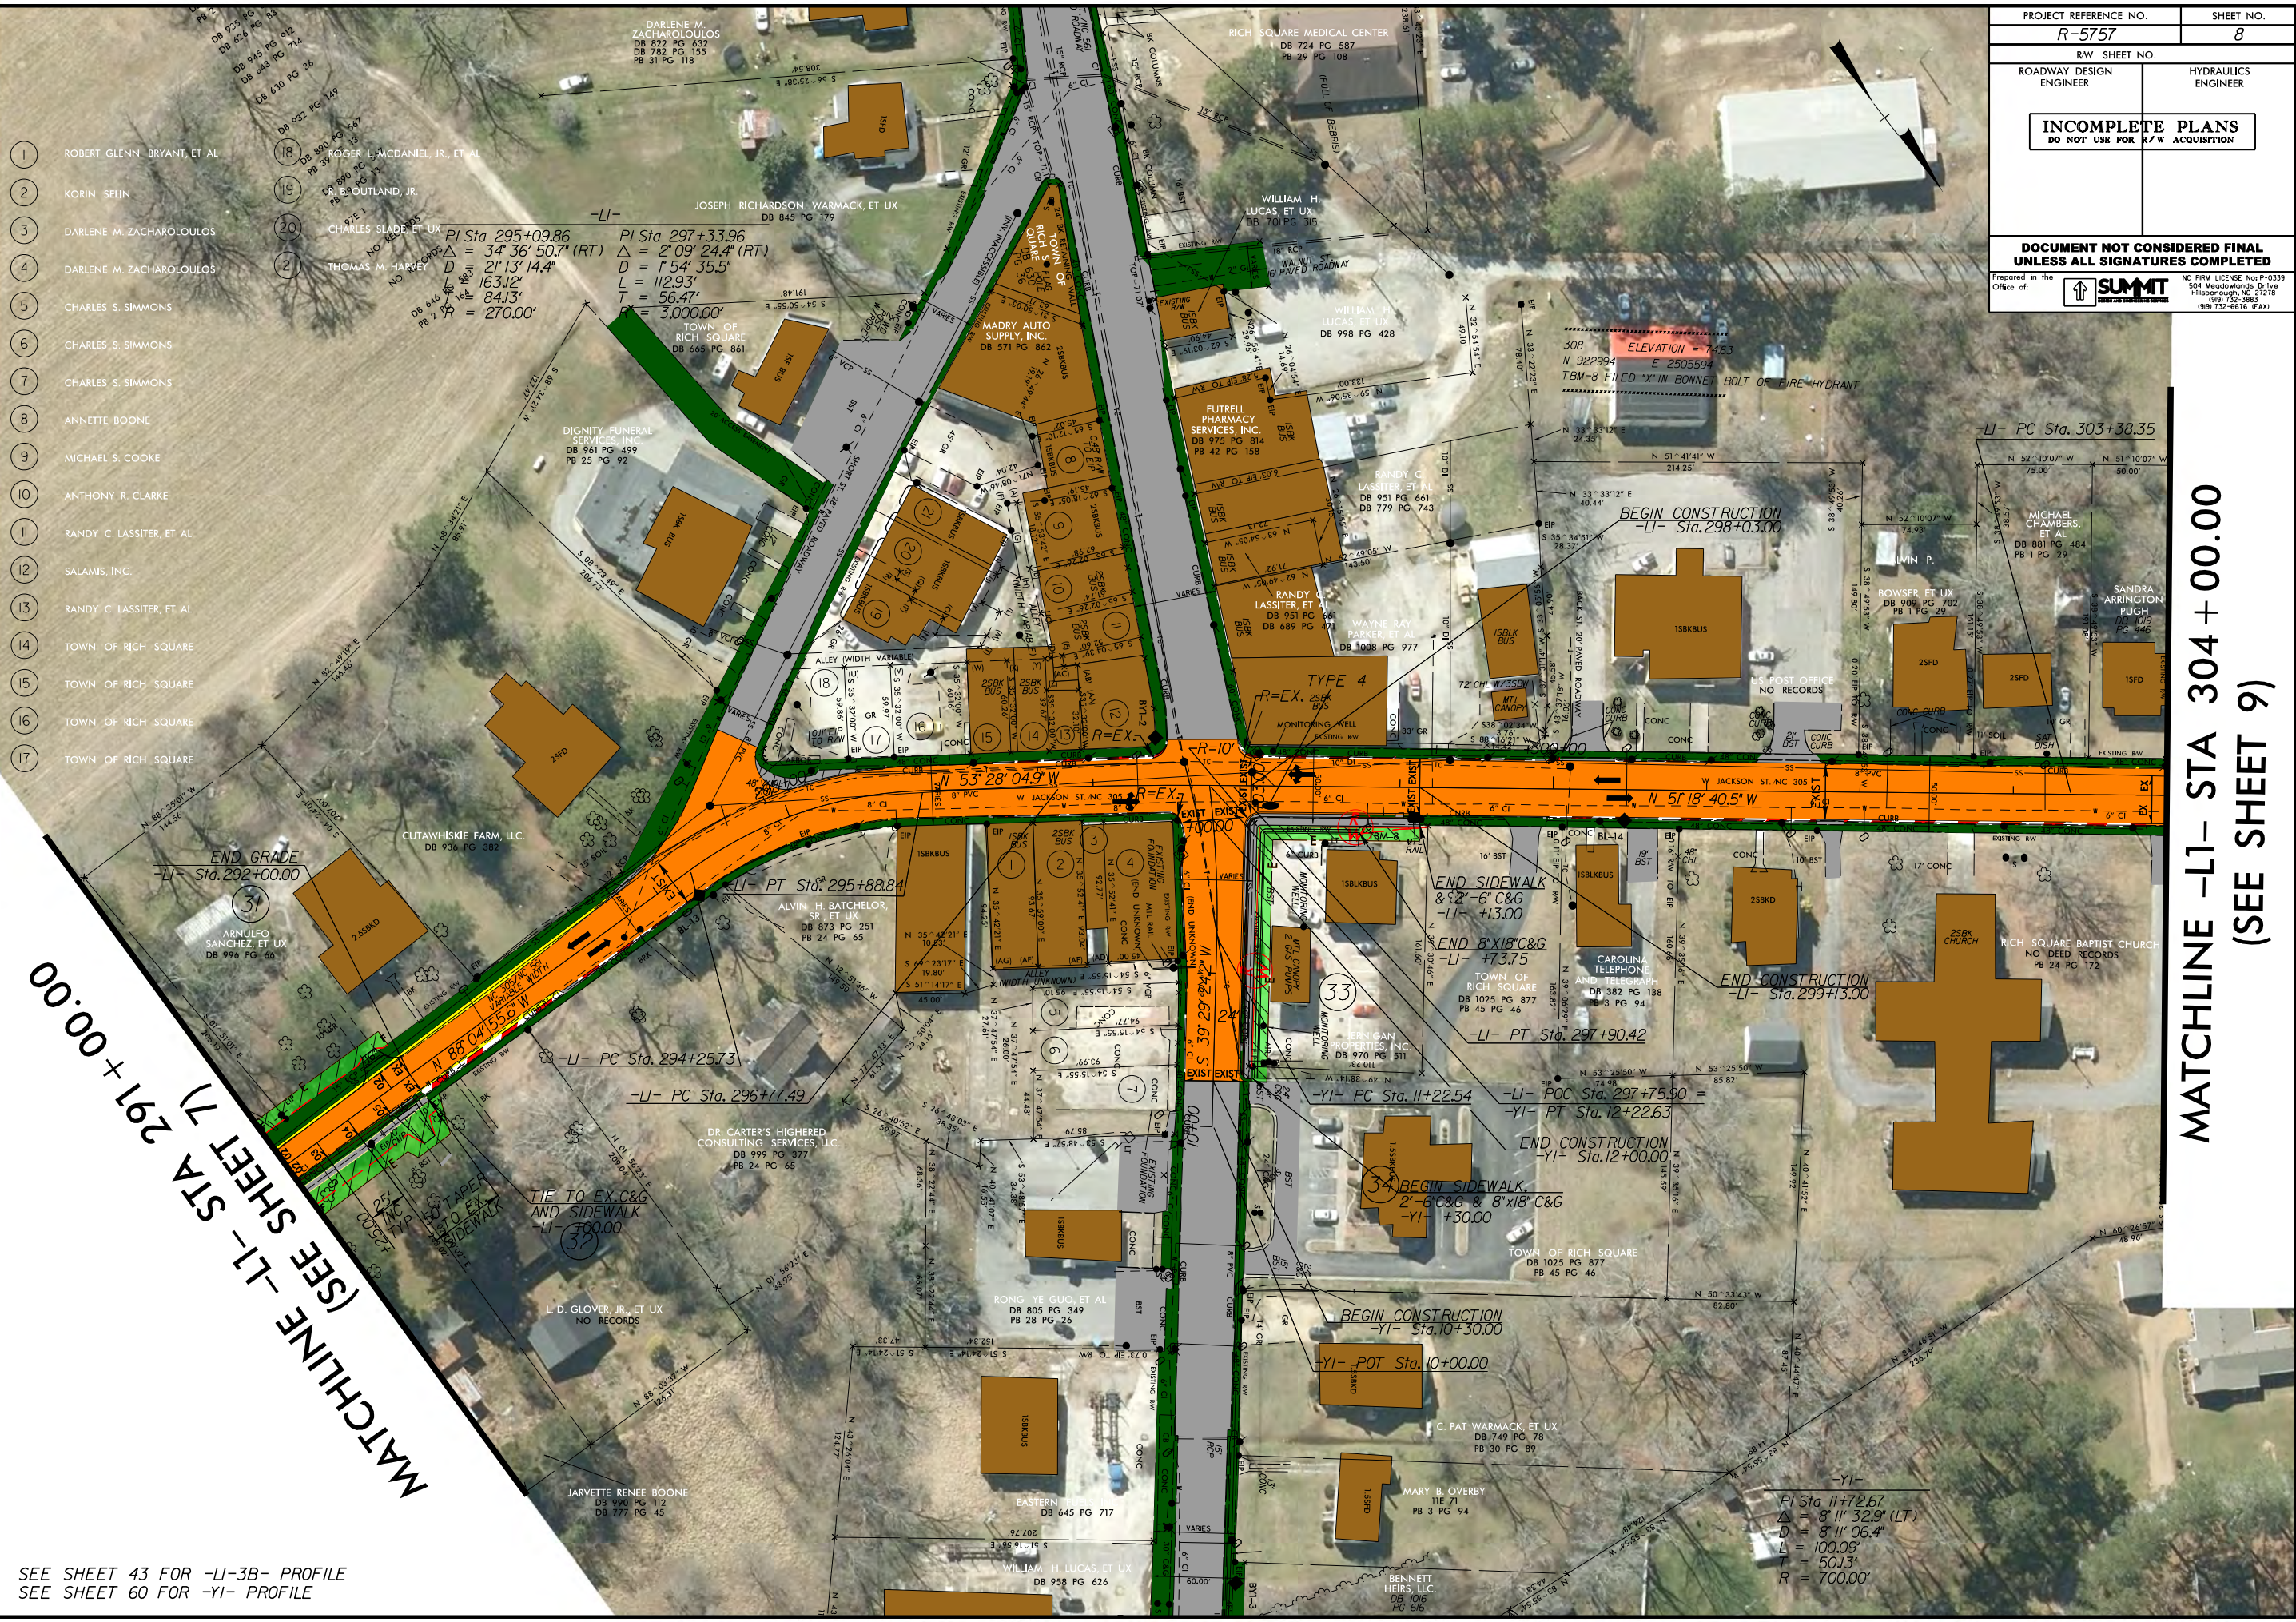


PROJECT REFERENCE NO. R-5757		SHEET NO. 8	
RW SHEET NO.			
ROADWAY DESIGN ENGINEER		HYDRAULICS ENGINEER	
INCOMPLETE PLANS DO NOT USE FOR A/W ACQUISITION			
DOCUMENT NOT CONSIDERED FINAL UNLESS ALL SIGNATURES COMPLETED			
Prepared in the Office of:		 <small>NC FIRM LICENSE NO. P-0339 504 Meadows Drive Hillsborough, NC 27278 (919) 332-3883 (919) 732-6676 (FAX)</small>	

- 1 ROBERT GLENN BRYANT, ET AL
- 2 KORIN SELIN
- 3 DARLENE M. ZACHAROLOULOS
- 4 DARLENE M. ZACHAROLOULOS
- 5 CHARLES S. SIMMONS
- 6 CHARLES S. SIMMONS
- 7 CHARLES S. SIMMONS
- 8 ANNETTE BOONE
- 9 MICHAEL S. COOKE
- 10 ANTHONY R. CLARKE
- 11 RANDY C. LASSITER, ET AL
- 12 SALAMIS, INC.
- 13 RANDY C. LASSITER, ET AL
- 14 TOWN OF RICH SQUARE
- 15 TOWN OF RICH SQUARE
- 16 TOWN OF RICH SQUARE
- 17 TOWN OF RICH SQUARE



SEE SHEET 43 FOR -LI-3B- PROFILE
SEE SHEET 60 FOR -YI- PROFILE

MATCHLINE -LI- STA 291+00.00
(SEE SHEET 7)

MATCHLINE -LI- STA 304+00.00
(SEE SHEET 9)

REVISIONS

8/17/99
R-5757-ROADWAY-8-PHM.dgn
SPENCER.MERITT