


8/17/99

REVISIONS

PROJECT REFERENCE NO. <b>R-5757</b>		SHEET NO. <b>12</b>	
RW SHEET NO.			
ROADWAY DESIGN ENGINEER		HYDRAULICS ENGINEER	
<b>INCOMPLETE PLANS</b> DO NOT USE FOR R/W ACQUISITION			
<b>DOCUMENT NOT CONSIDERED FINAL</b> UNLESS ALL SIGNATURES COMPLETED			
Prepared in the Office of:		 <small>NC FIRM LICENSE No: P-0339          304 Meadows Drive          Hillsborough, NC 27278          (919) 732-3883          (919) 732-6676 (FAX)</small>	


-LI-

PI Sta 425+25.33	PI Sta 439+24.65
$\Delta = 9^{\circ} 03' 37.5" (LT)$	$\Delta = 7^{\circ} 36' 29.3" (RT)$
$D = 2^{\circ} 28' 10.7"$	$D = 2^{\circ} 28' 10.7"$
$L = 366.87'$	$L = 308.07'$
$T = 183.82'$	$T = 154.26'$
$R = 2,320.00'$	$R = 2,320.00'$
$SE = 06$	$SE = 06$
$DS = 60MPH$	$DS = 60MPH$

CECIL L. VAUGHAN, HEIRS  
NO RECORDS

MATCHLINE -LI- STA 426 + 00.00  
(SEE SHEET 11)

MATCHLINE -LI- STA 437 + 75.00  
(SEE SHEET 13)

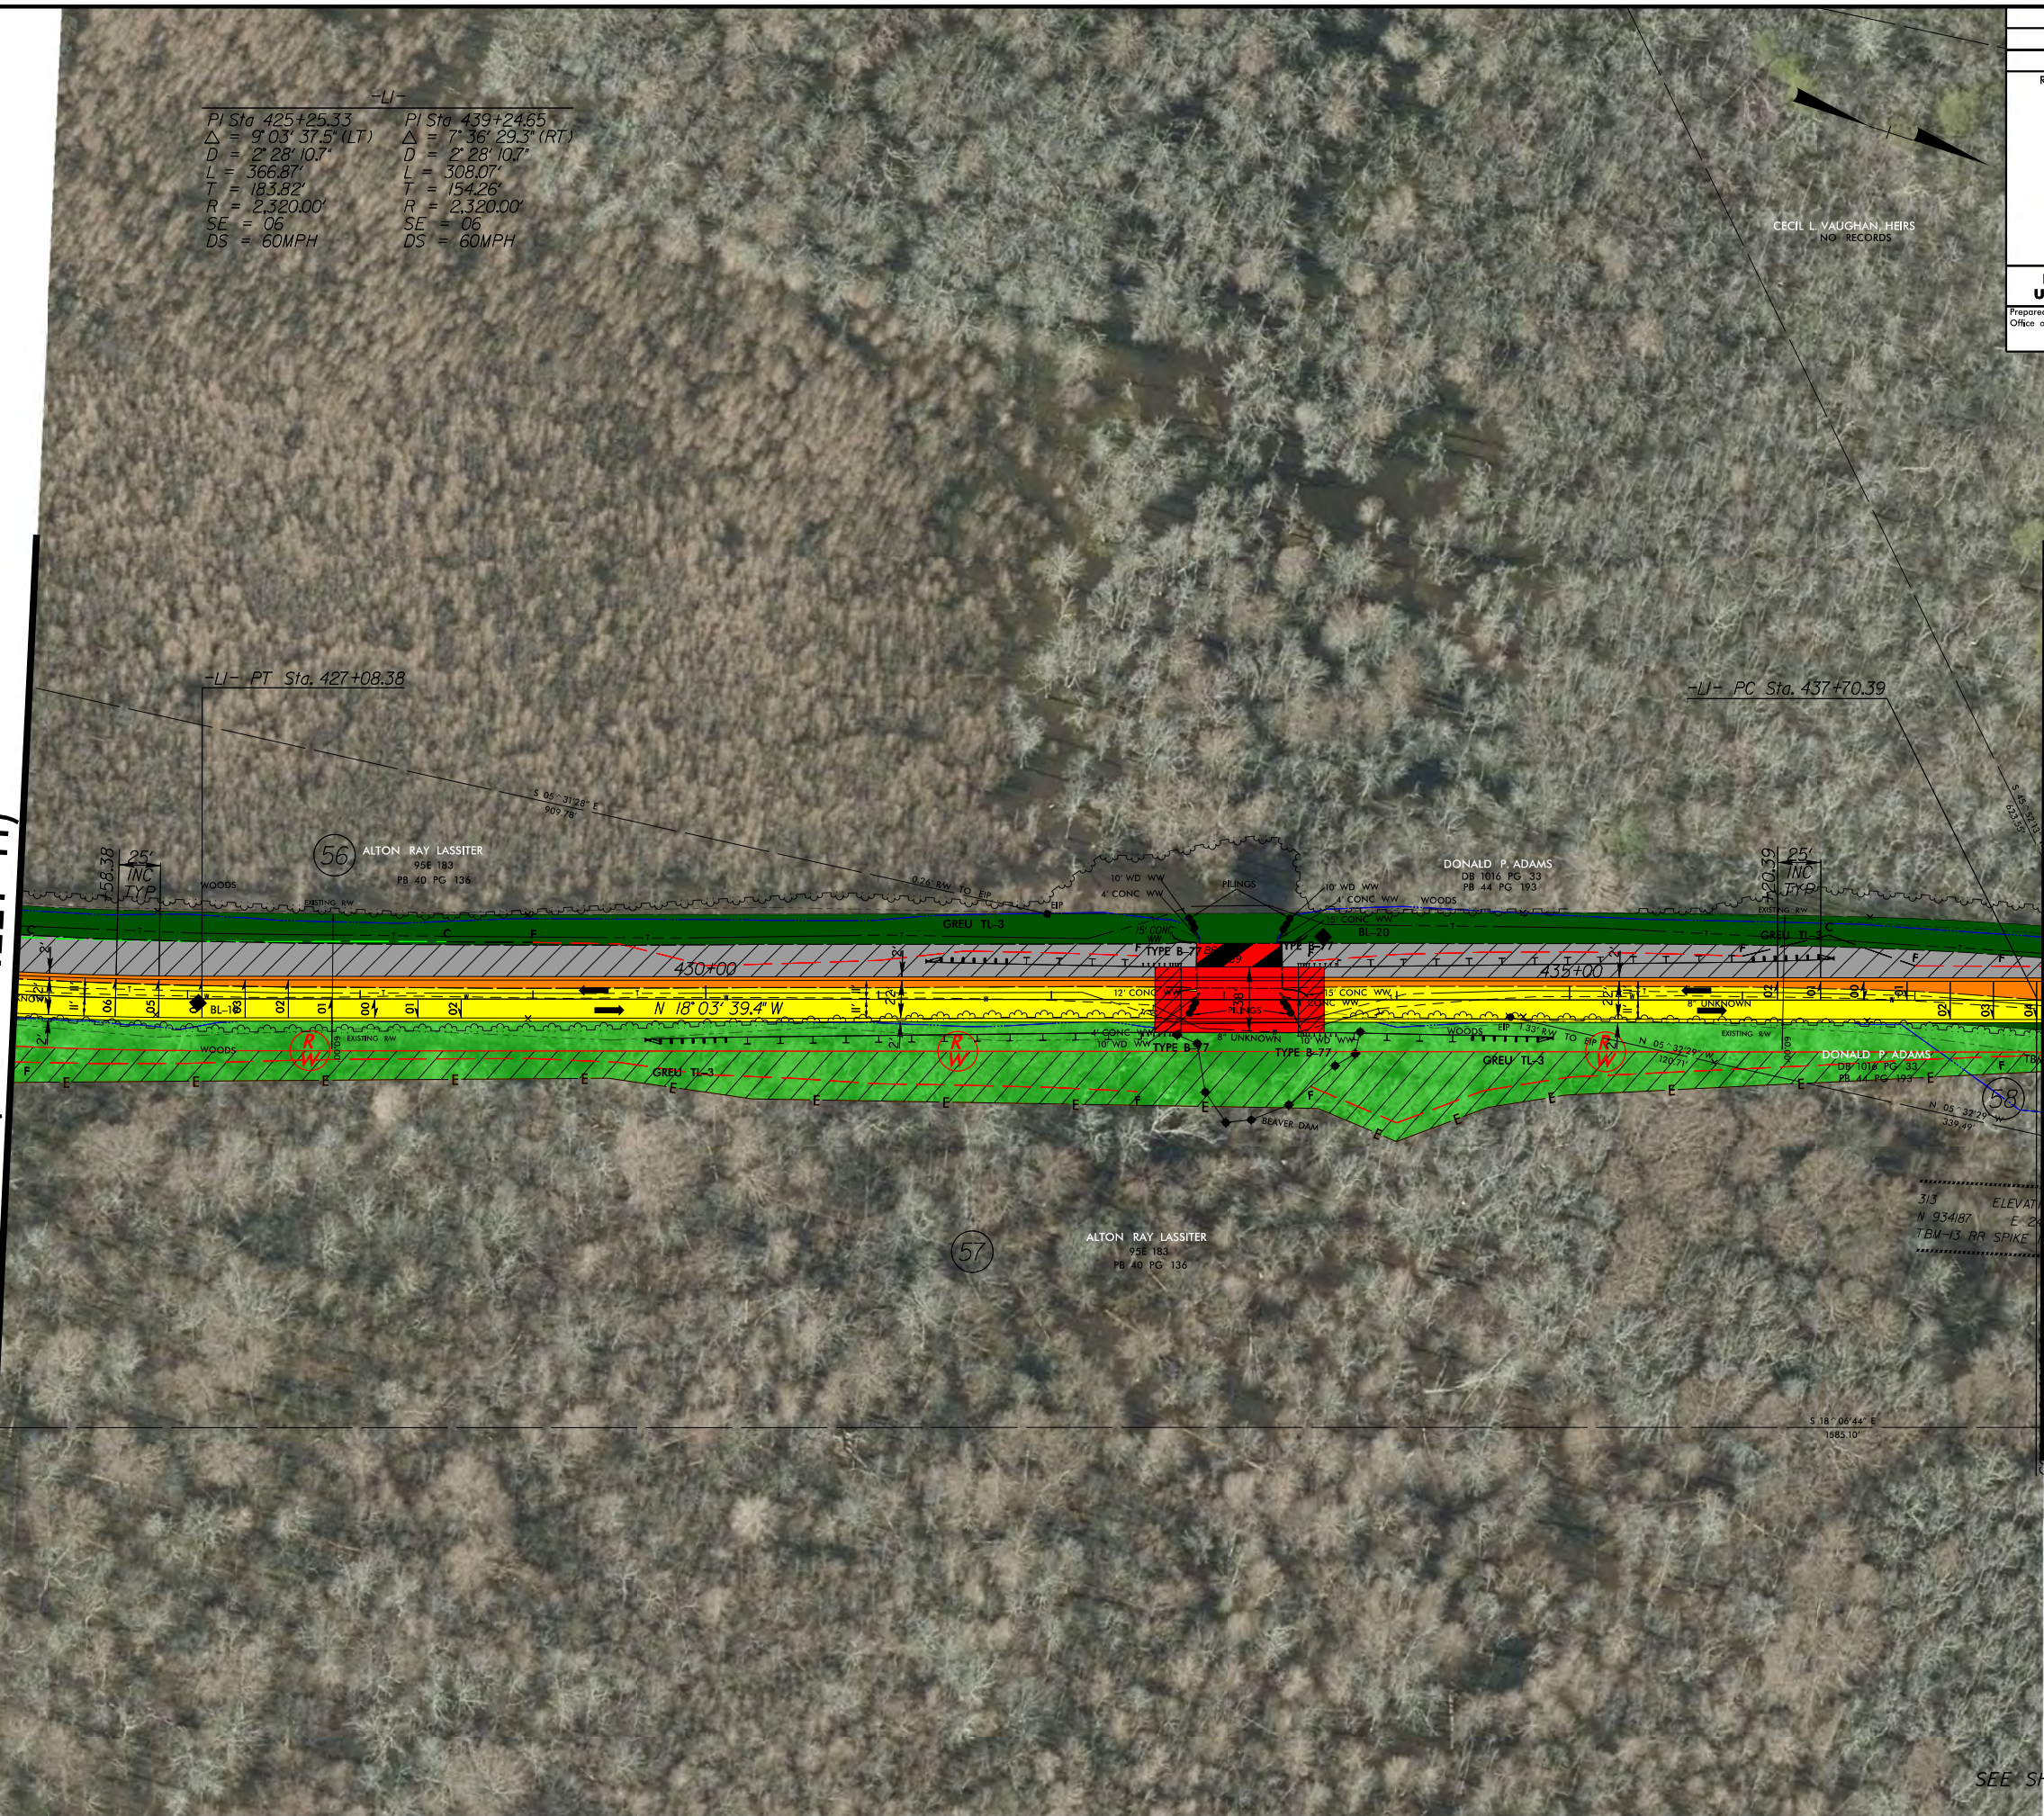

R:\5757\Road\12-11-99\12-11-99.dgn  
 R:\5757\Road\12-11-99\12-11-99.dgn  
 R:\5757\Road\12-11-99\12-11-99.dgn

SEE SHEET 45 FOR -LI-5A- PROFILE