


8/17/99

REVISIONS

PROJECT REFERENCE NO. R-5757	SHEET NO. 12
RW SHEET NO.	
ROADWAY DESIGN ENGINEER	HYDRAULICS ENGINEER
INCOMPLETE PLANS DO NOT USE FOR R/W ACQUISITION	
DOCUMENT NOT CONSIDERED FINAL UNLESS ALL SIGNATURES COMPLETED	
Prepared in the Office of: 	NC FIRM LICENSE No: P-0339 504 Meadows Drive Hillsborough, NC 27278 (919) 732-3883 (919) 732-6676 (FAX)


-LI-

PI Sta 425+25.33	PI Sta 439+24.65
$\Delta = 9^{\circ} 03' 37.5" (LT)$	$\Delta = 7^{\circ} 36' 29.3" (RT)$
$D = 2^{\circ} 28' 10.7"$	$D = 2^{\circ} 28' 10.7"$
$L = 366.87'$	$L = 308.07'$
$T = 183.82'$	$T = 154.26'$
$R = 2,320.00'$	$R = 2,320.00'$
$SE = 06$	$SE = 06$
$DS = 60MPH$	$DS = 60MPH$

CECIL L. VAUGHAN, HEIRS
NO RECORDS

MATCHLINE -LI- STA 426 + 00.00
(SEE SHEET 11)

MATCHLINE -LI- STA 437 + 75.00
(SEE SHEET 13)

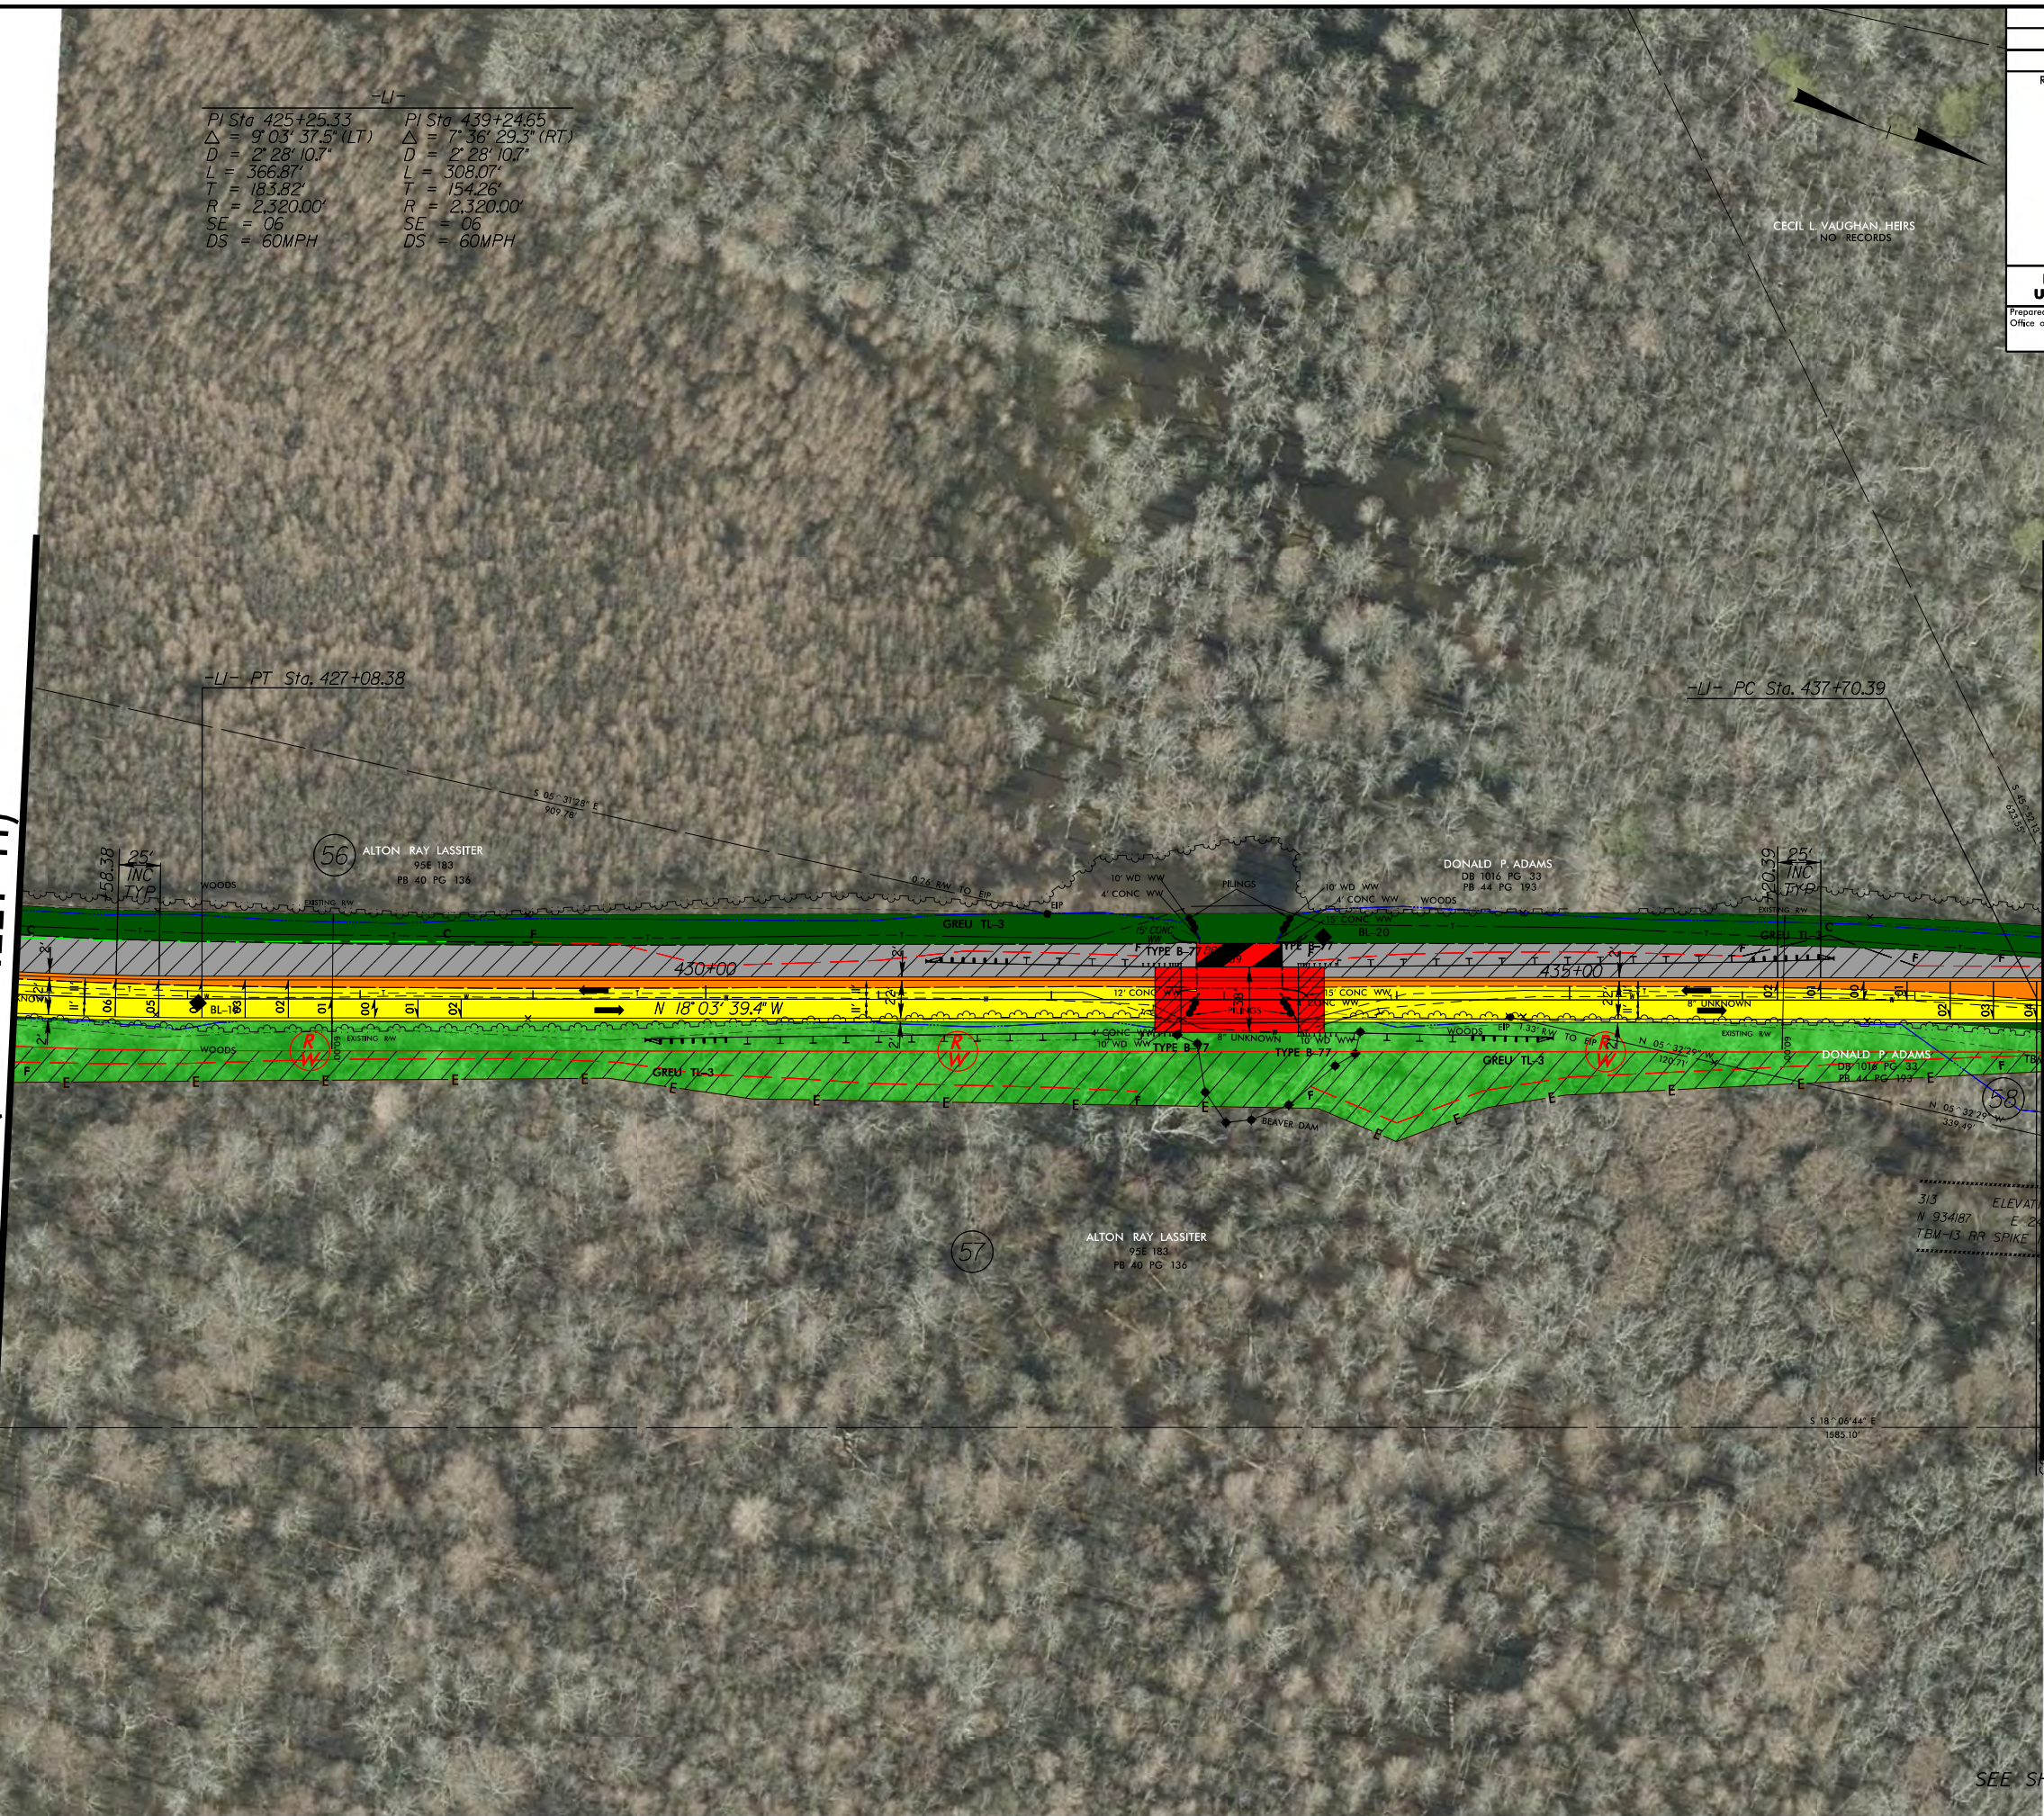

-LI- PT Sta. 427+08.38

-LI- PC Sta. 437+70.39

56 ALTON RAY LASSITER
95E 183
PB 40 PG 136

DONALD P. ADAMS
DB 1016 PG 33
PB 44 PG 193

57 ALTON RAY LASSITER
95E 183
PB 40 PG 136

58 DONALD P. ADAMS
DB 1016 PG 33
PB 44 PG 193

ELEVATION
313
N 934187 E 28
TBM-13 RR SPIKE

SEE SHEET 45 FOR -LI-5A- PROFILE

8:59:59 SYSTEMS 8:59:59
R:\5757\Road\12-11-99\12-11-99.dgn
spencer.merrett