


8/17/99

REVISIONS

8:55:59 SYSTEMS 8/17/99
R-5757-28.PHM.dgn
spencer.merrett

MATCHLINE -L3- STA 69 + 00.00

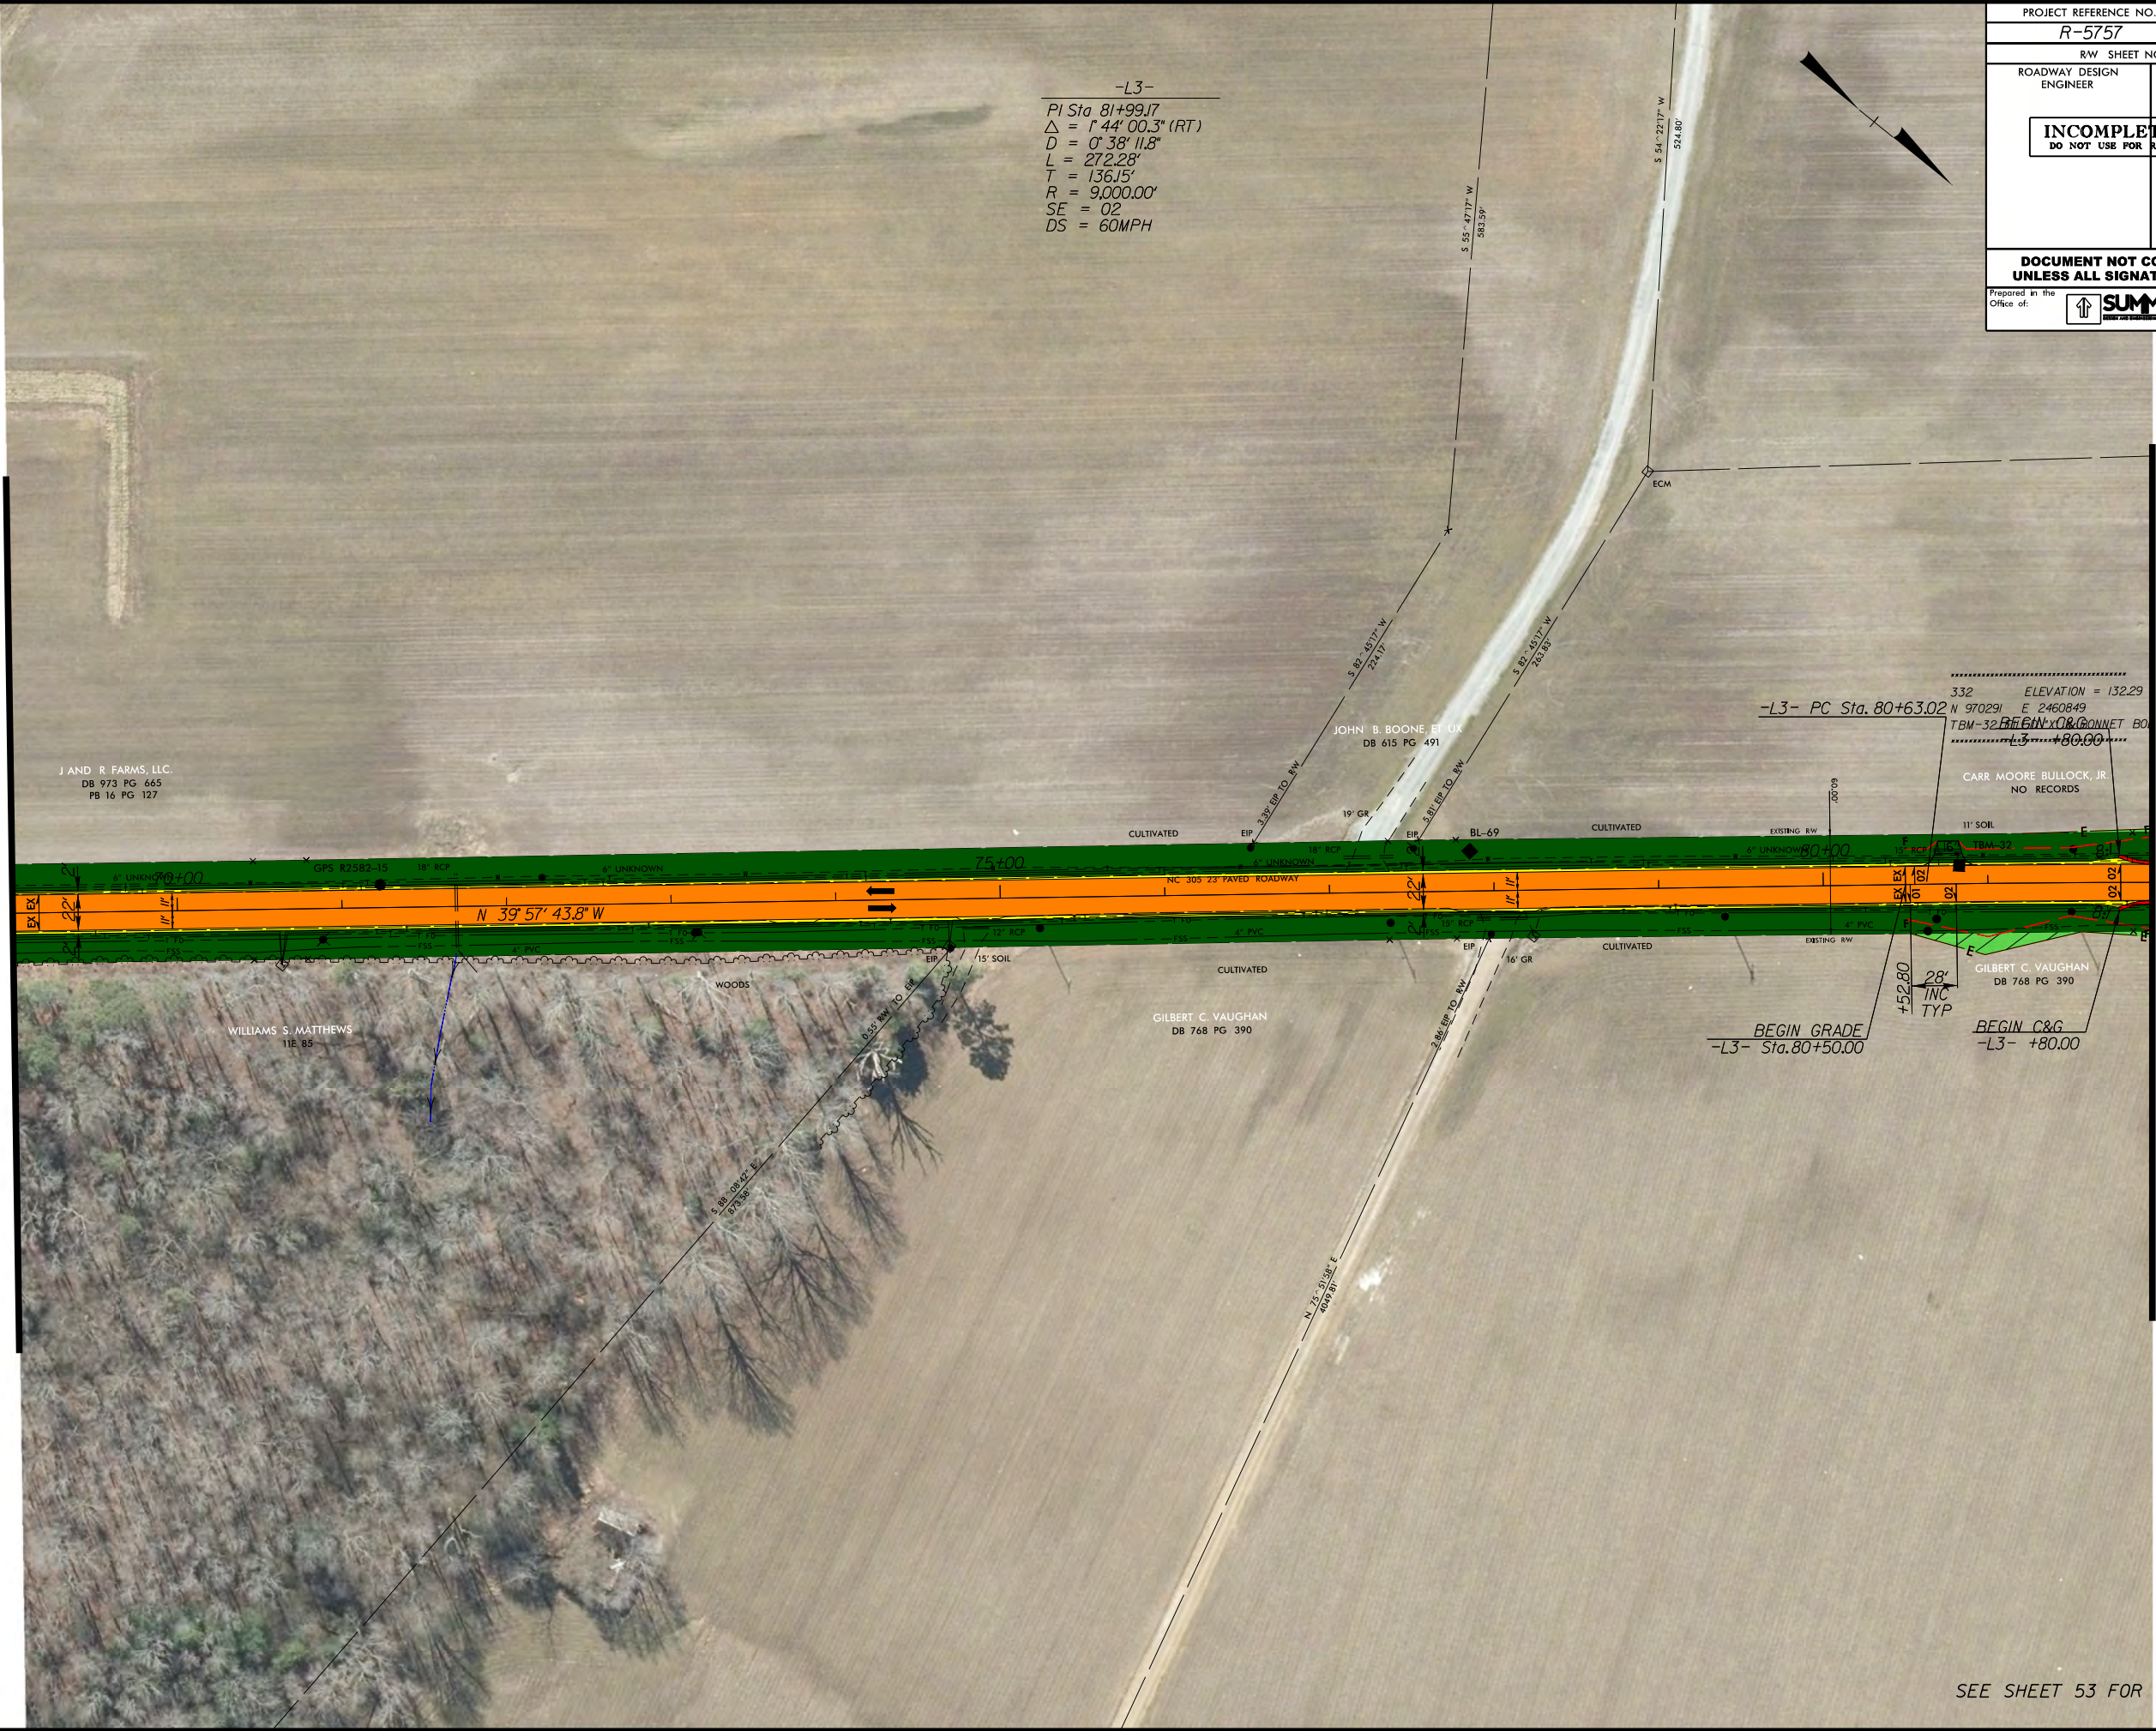

-L3-
 PI Sta 81+99.17
 $\Delta = 1' 44'' 00.3'' (RT)$
 $D = 0' 38'' 11.8''$
 $L = 272.28'$
 $T = 136.15'$
 $R = 9,000.00'$
 $SE = 02$
 $DS = 60MPH$

PROJECT REFERENCE NO. R-5757	SHEET NO. 28
RW SHEET NO.	
ROADWAY DESIGN ENGINEER	HYDRAULICS ENGINEER
INCOMPLETE PLANS DO NOT USE FOR A/W ACQUISITION	
DOCUMENT NOT CONSIDERED FINAL UNLESS ALL SIGNATURES COMPLETED	
Prepared in the Office of: 	NC FIRM LICENSE No. P-0339 504 Meadowslands Drive Hillsborough, NC 27278 (919) 732-3883 (919) 732-6676 (FAX)

332 ELEVATION = 132.29
 N 970291 E 2460849
 TBM-32 BEGIN C&G
 CARR MOORE BULLOCK, JR.
 NO RECORDS
 11' SOIL
 TBM-32
 GILBERT C. VAUGHAN
 DB 768 PG 390
 BEGIN GRADE
 -L3- Sta. 80+50.00
 BEGIN C&G
 -L3- +80.00
 +52.80
 28' INC TYP

MATCHLINE -L3- STA 82 + 00.00
(SEE SHEET 29)

SEE SHEET 53 FOR -L3-2- PROFILE