
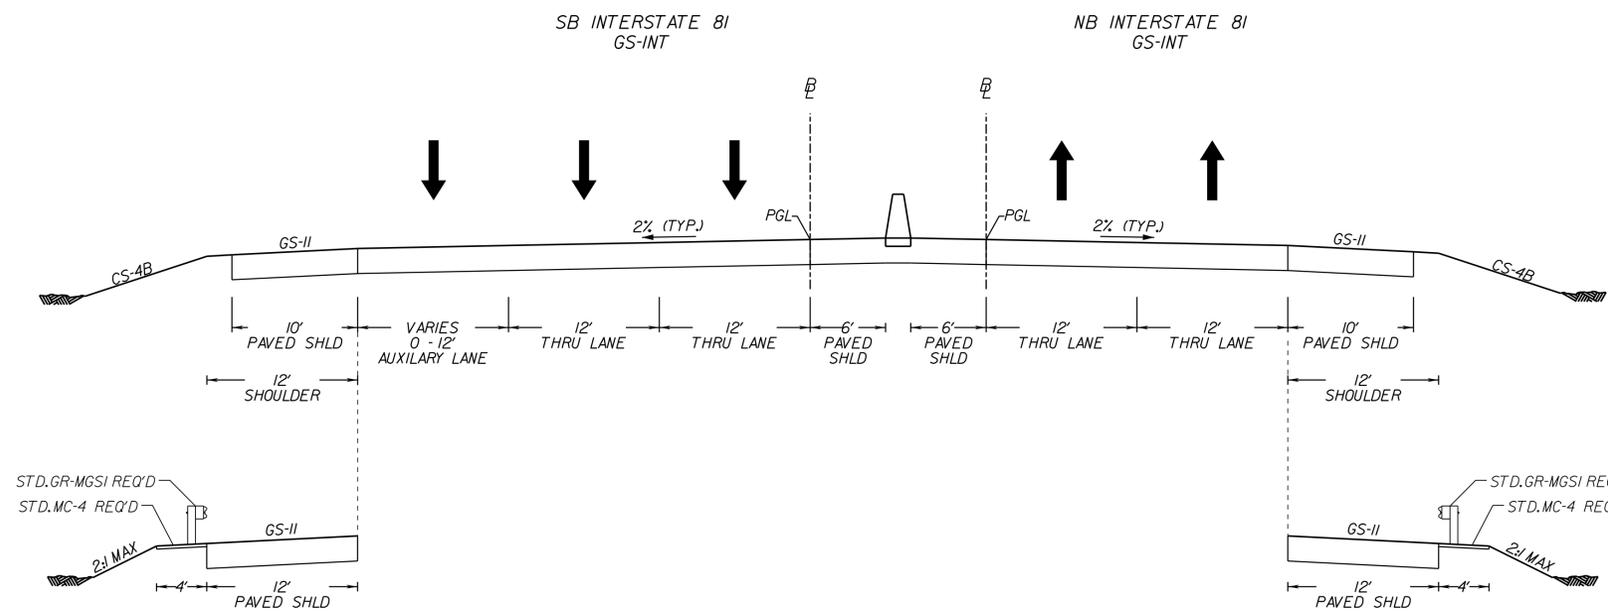


PROJECT MANAGER: ROBERT LEONARD, L.S. PE. 12761696-3258, IVDOT
 SURVEYED BY: WOOLPERT, 10/14/2022
 DESIGNED BY: BS&H, INC. 18041422-5075
 SUBSURFACE UTILITIES BY: WOOLPERT, 10/06/2022

TYPICAL SECTIONS

REVISED	STATE	STATE		SHEET NO.
		ROUTE	PROJECT	

DESIGN FEATURES RELATING TO CONSTRUCTION OR TO REGULATION AND CONTROL OF TRAFFIC MAY BE SUBJECT TO CHANGE AS DEEMED NECESSARY BY THE DEPARTMENT

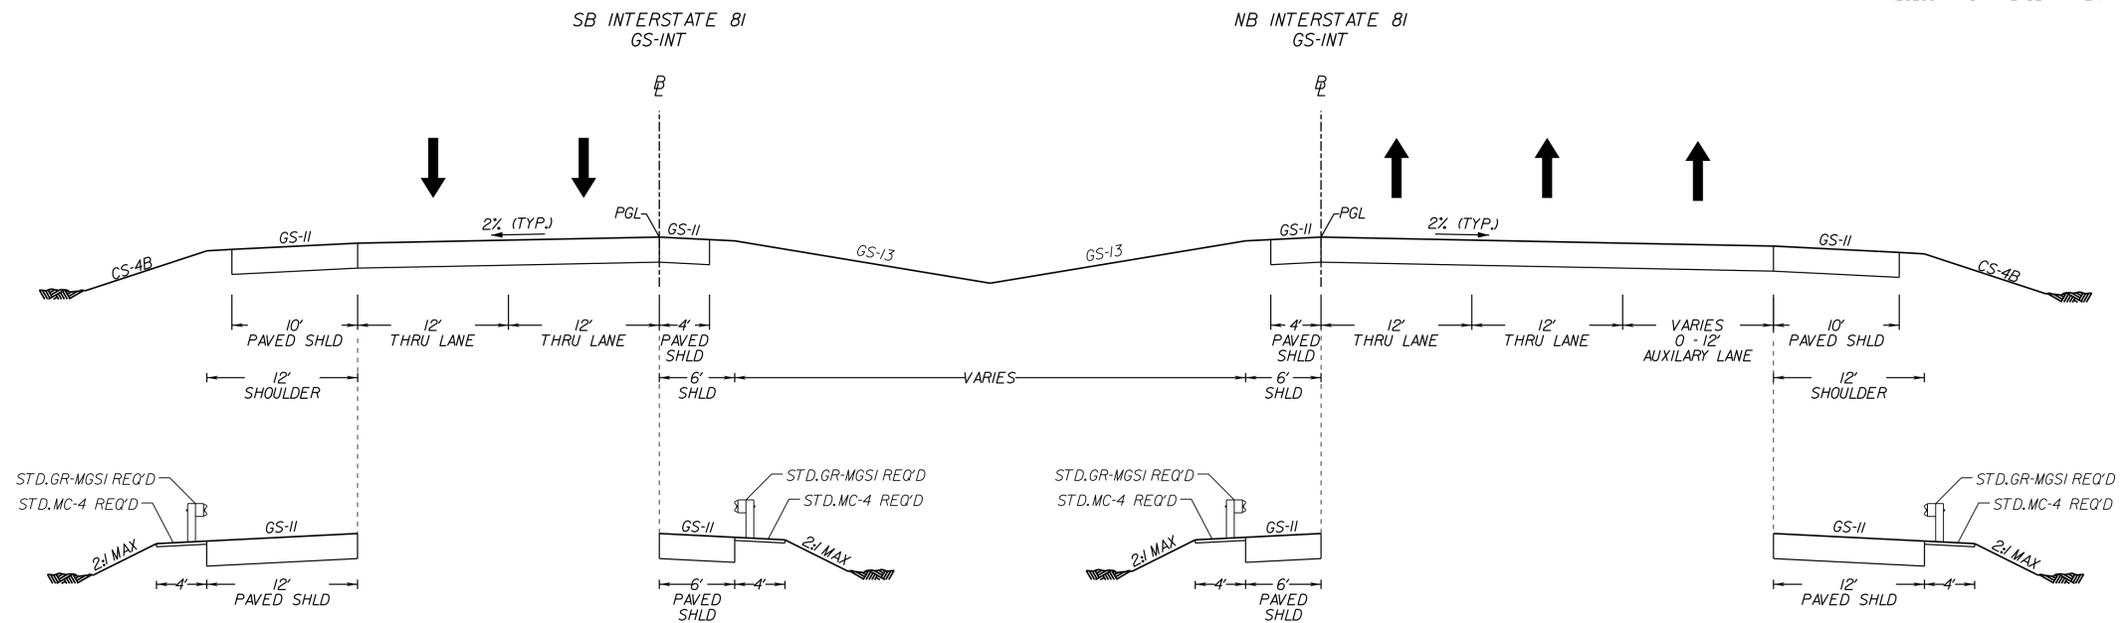

THESE PLANS ARE UNFINISHED AND UNAPPROVED AND ARE NOT TO BE USED FOR ANY TYPE OF CONSTRUCTION OR THE ACQUISITION OF RIGHT OF WAY.

PROJECT	SHEET NO.

\$USER\$
 \$TIME\$
 \$DATE\$

\$FILE\$