

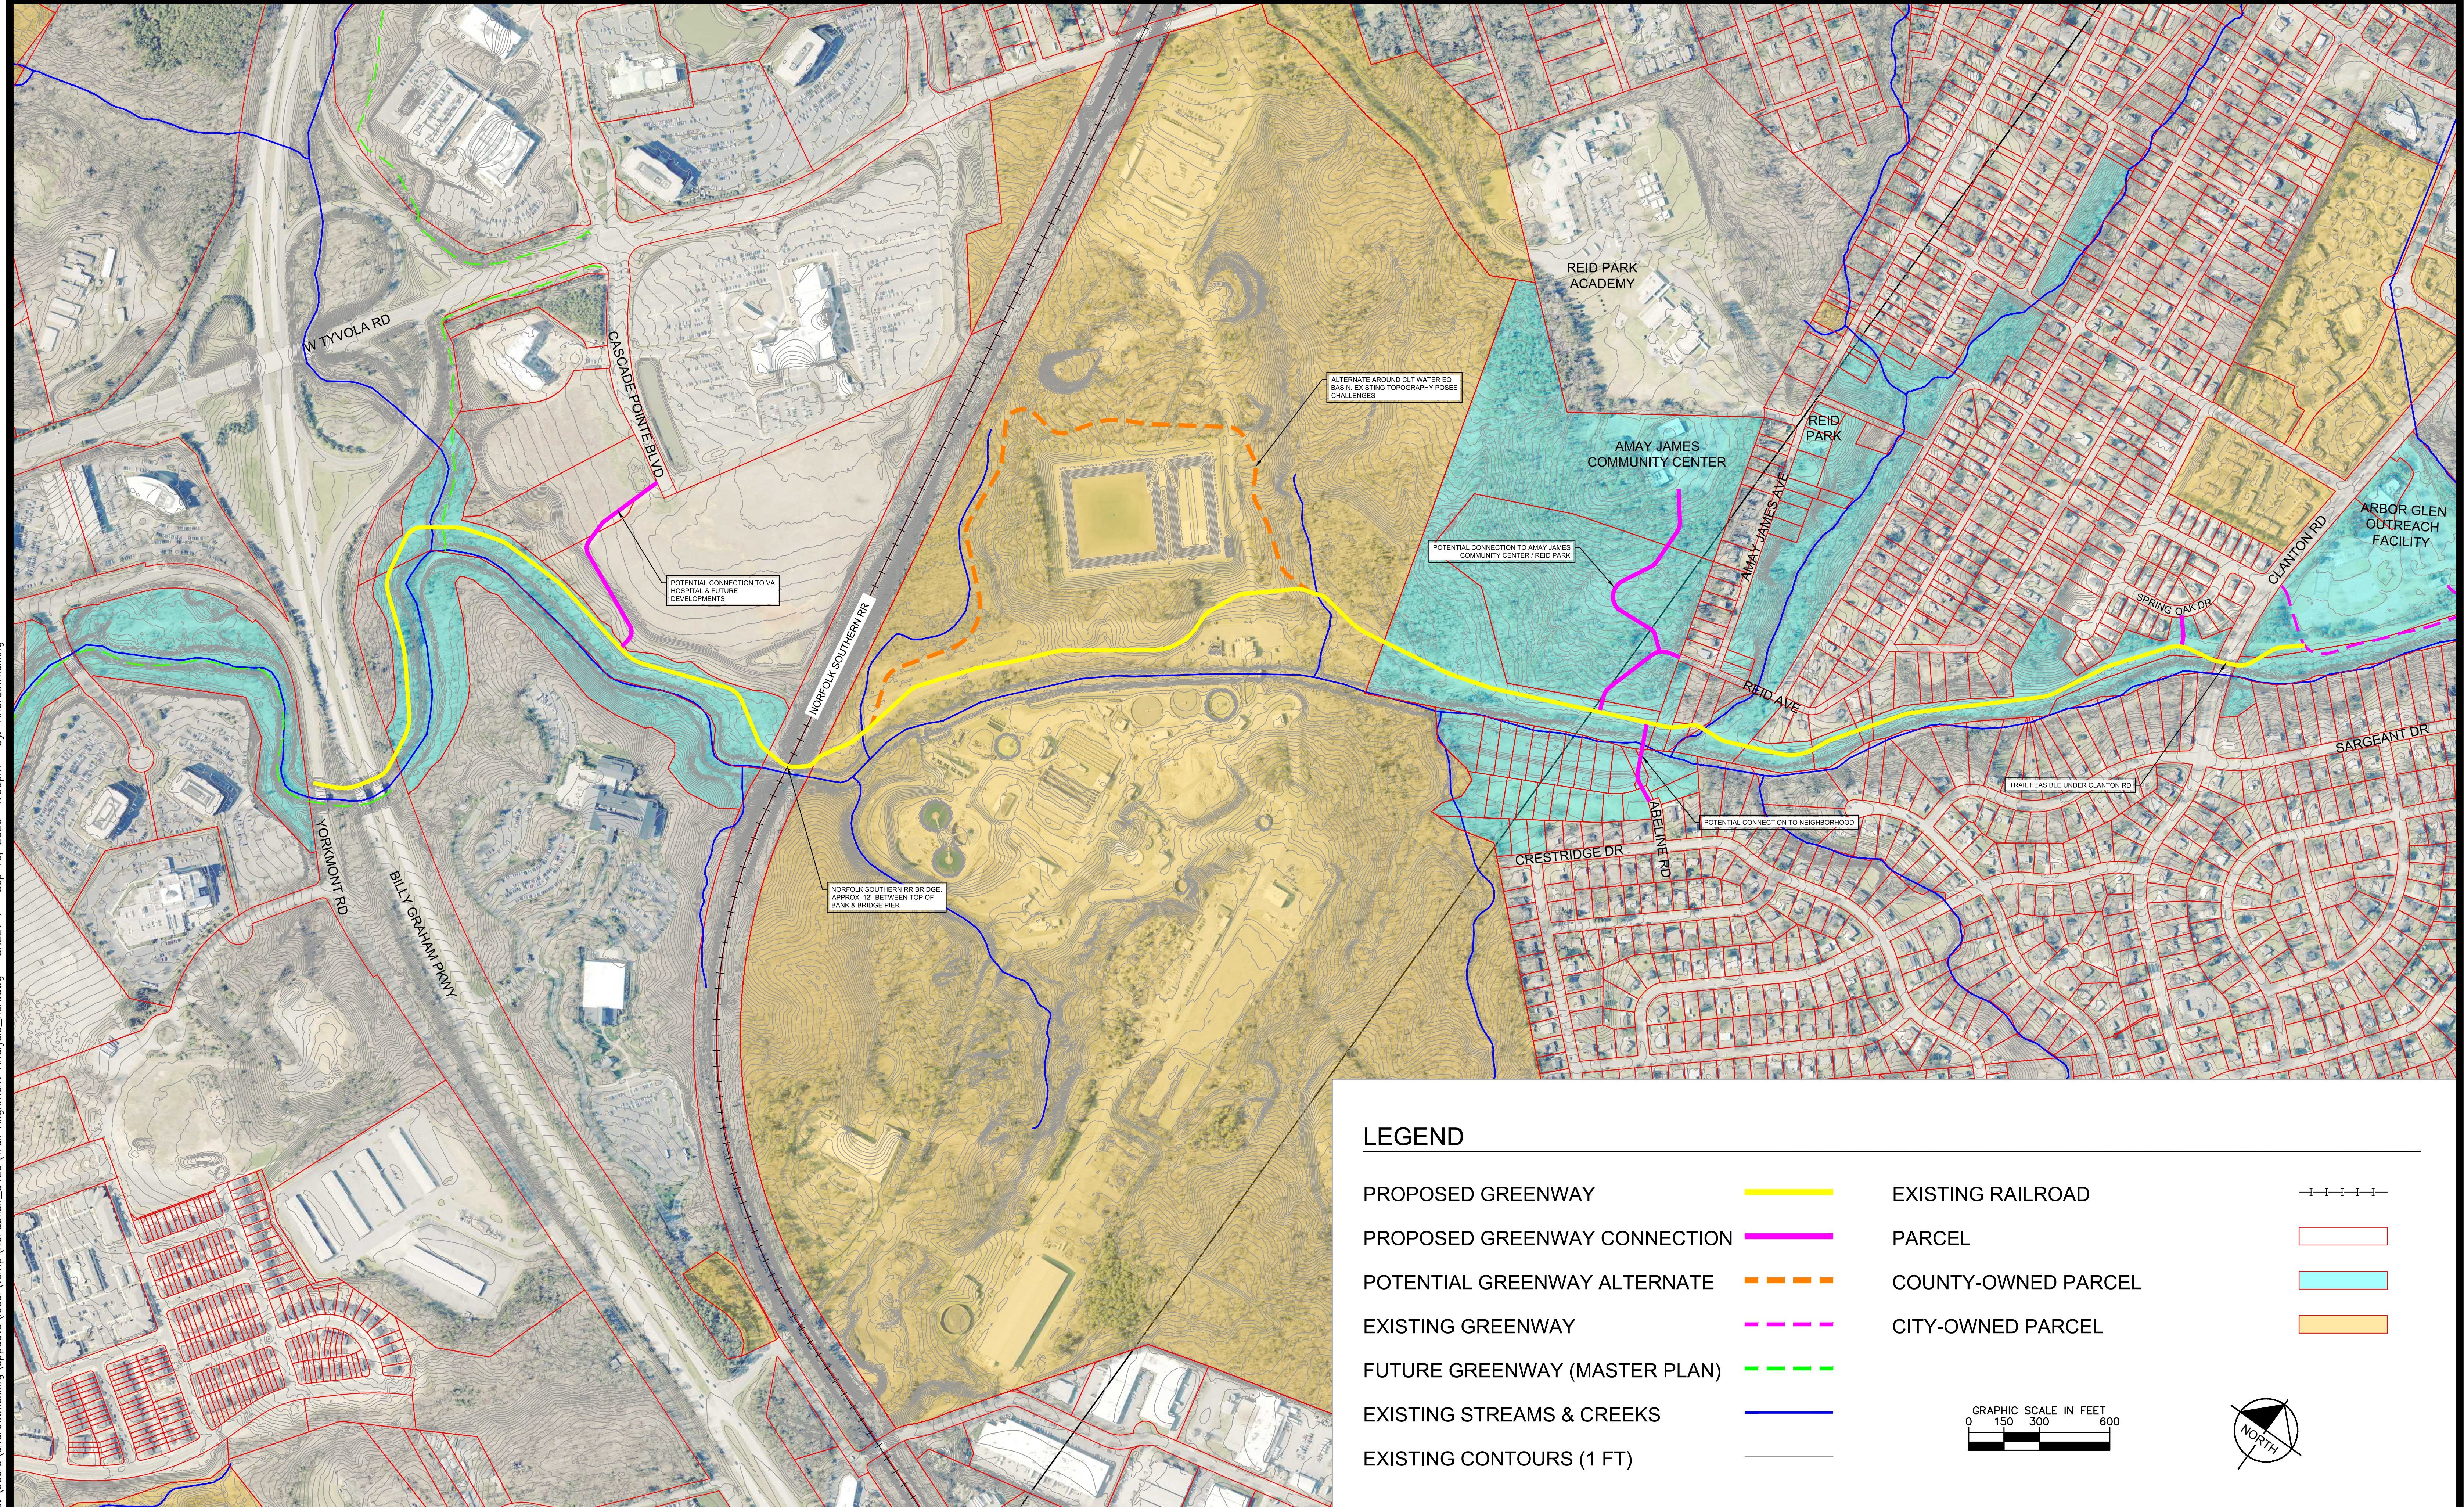


Drawing name: C:\Users\andrew.hickling\AppData\Local\Temp\AcPublish_3420\Trail Alignment_Analysis_AJH.dwg SHEET 1 Sep 10, 2020 11:39pm by: Andrew.Hickling

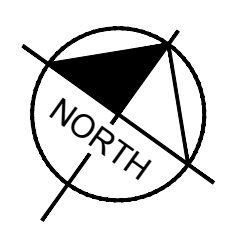

LEGEND

PROPOSED GREENWAY		EXISTING RAILROAD	
PROPOSED GREENWAY CONNECTION		PARCEL	
POTENTIAL GREENWAY ALTERNATE		COUNTY-OWNED PARCEL	
EXISTING GREENWAY		CITY-OWNED PARCEL	
FUTURE GREENWAY (MASTER PLAN)			
EXISTING STREAMS & CREEKS			
EXISTING CONTOURS (1 FT)			

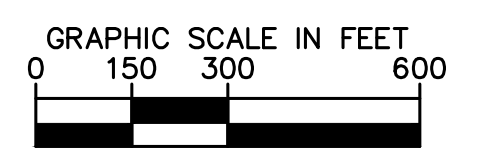

IRWIN/STEWART CREEK GREENWAY - SEGMENT 1 - YORKMONT RD/BILLY GRAHAM PARKWAY TO CLANTON RD


DATE: 9/10/2020

SHEET 1 of 8

Kimley»Horn
NC LICENSE #F-0102
 200 SOUTH TRYON STREET, SUITE 200 © 2020
 CHARLOTTE, NORTH CAROLINA 28202
 PHONE 704-333-5131



THIS DOCUMENT, TOGETHER WITH THE CONCEPTS AND DESIGNS PRESENTED HEREIN, AS AN INSTRUMENT OF SERVICE, IS INTENDED ONLY FOR THE SPECIFIC PURPOSE AND CLIENT FOR WHICH IT WAS PREPARED. REUSE OF AND IMPROPER RELIANCE ON THIS DOCUMENT WITHOUT WRITTEN AUTHORIZATION AND ADAPTATION BY KIMLEY-HORN AND ASSOCIATES, INC. SHALL BE WITHOUT LIABILITY TO KIMLEY-HORN AND ASSOCIATES, INC.

Drawing name: C:\Users\andrew.hickling\AppData\Local\Temp\AcPublish_3420\Trail Alignment_Analysis_AJH.dwg SHEET 2 Sep 10, 2020 1:41pm by: Andrew.Hickling

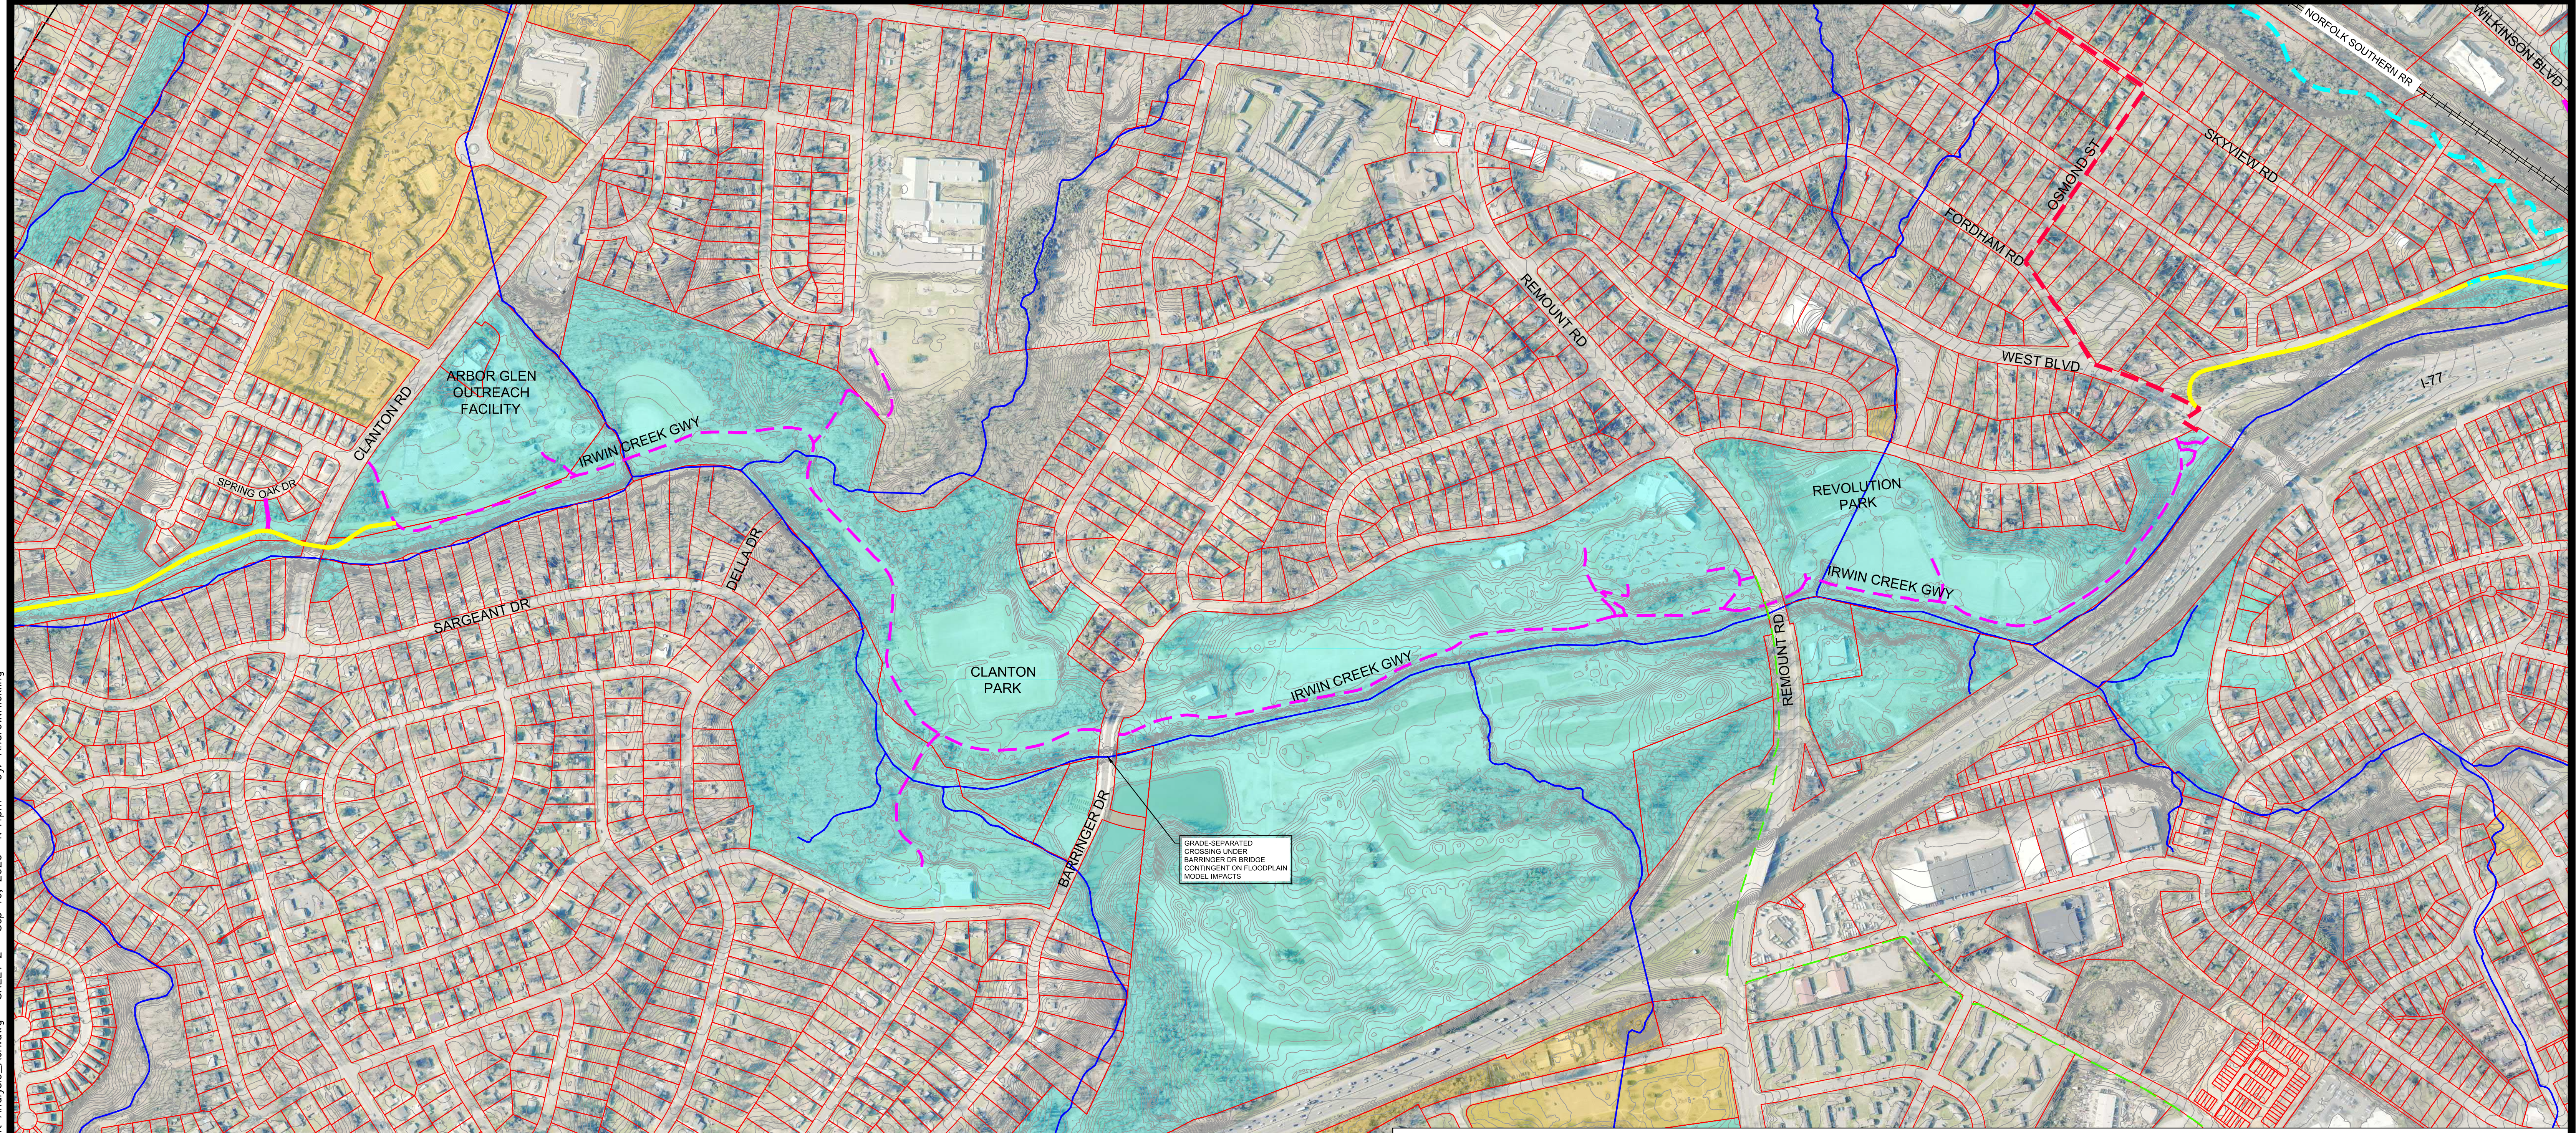

LEGEND

PROPOSED GREENWAY		EXISTING RAILROAD	
PROPOSED GREENWAY CONNECTION		PARCEL	
POTENTIAL GREENWAY ALTERNATE		COUNTY-OWNED PARCEL	
EXISTING GREENWAY		CITY-OWNED PARCEL	
FUTURE GREENWAY (MASTER PLAN)			
EXISTING STREAMS & CREEKS			
EXISTING CONTOURS (1 FT)			

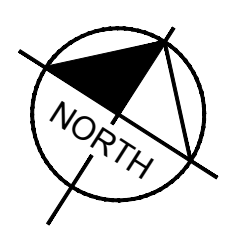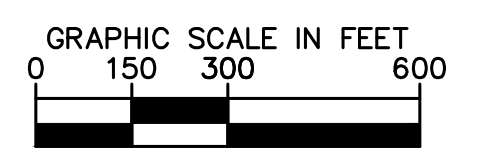

IRWIN/STEWART CREEK GREENWAY - SEGMENT 2 - CLANTON ROAD TO WEST BOULEVARD

DATE: 9/10/2020


SHEET 2 of 8

Kimley»Horn

NC LICENSE #F-0102
200 SOUTH TRYON STREET, SUITE 200
CHARLOTTE, NORTH CAROLINA 28202
PHONE 704-333-5131

THIS DOCUMENT, TOGETHER WITH THE CONCEPTS AND DESIGNS PRESENTED HEREIN, AS AN INSTRUMENT OF SERVICE, IS INTENDED ONLY FOR THE SPECIFIC PURPOSE AND CLIENT FOR WHICH IT WAS PREPARED. REUSE OF AND IMPROPER RELIANCE ON THIS DOCUMENT WITHOUT WRITTEN AUTHORIZATION AND ADAPTATION BY KIMLEY-HORN AND ASSOCIATES, INC. SHALL BE WITHOUT LIABILITY TO KIMLEY-HORN AND ASSOCIATES, INC.

Drawing name: C:\Users\andrew.hickling\AppData\Local\Temp\AsPublish_3420\Trail Alignment Analysis_AJH.dwg SHEET 3 Sep 10, 2020 1:44pm by: Andrew.Hickling

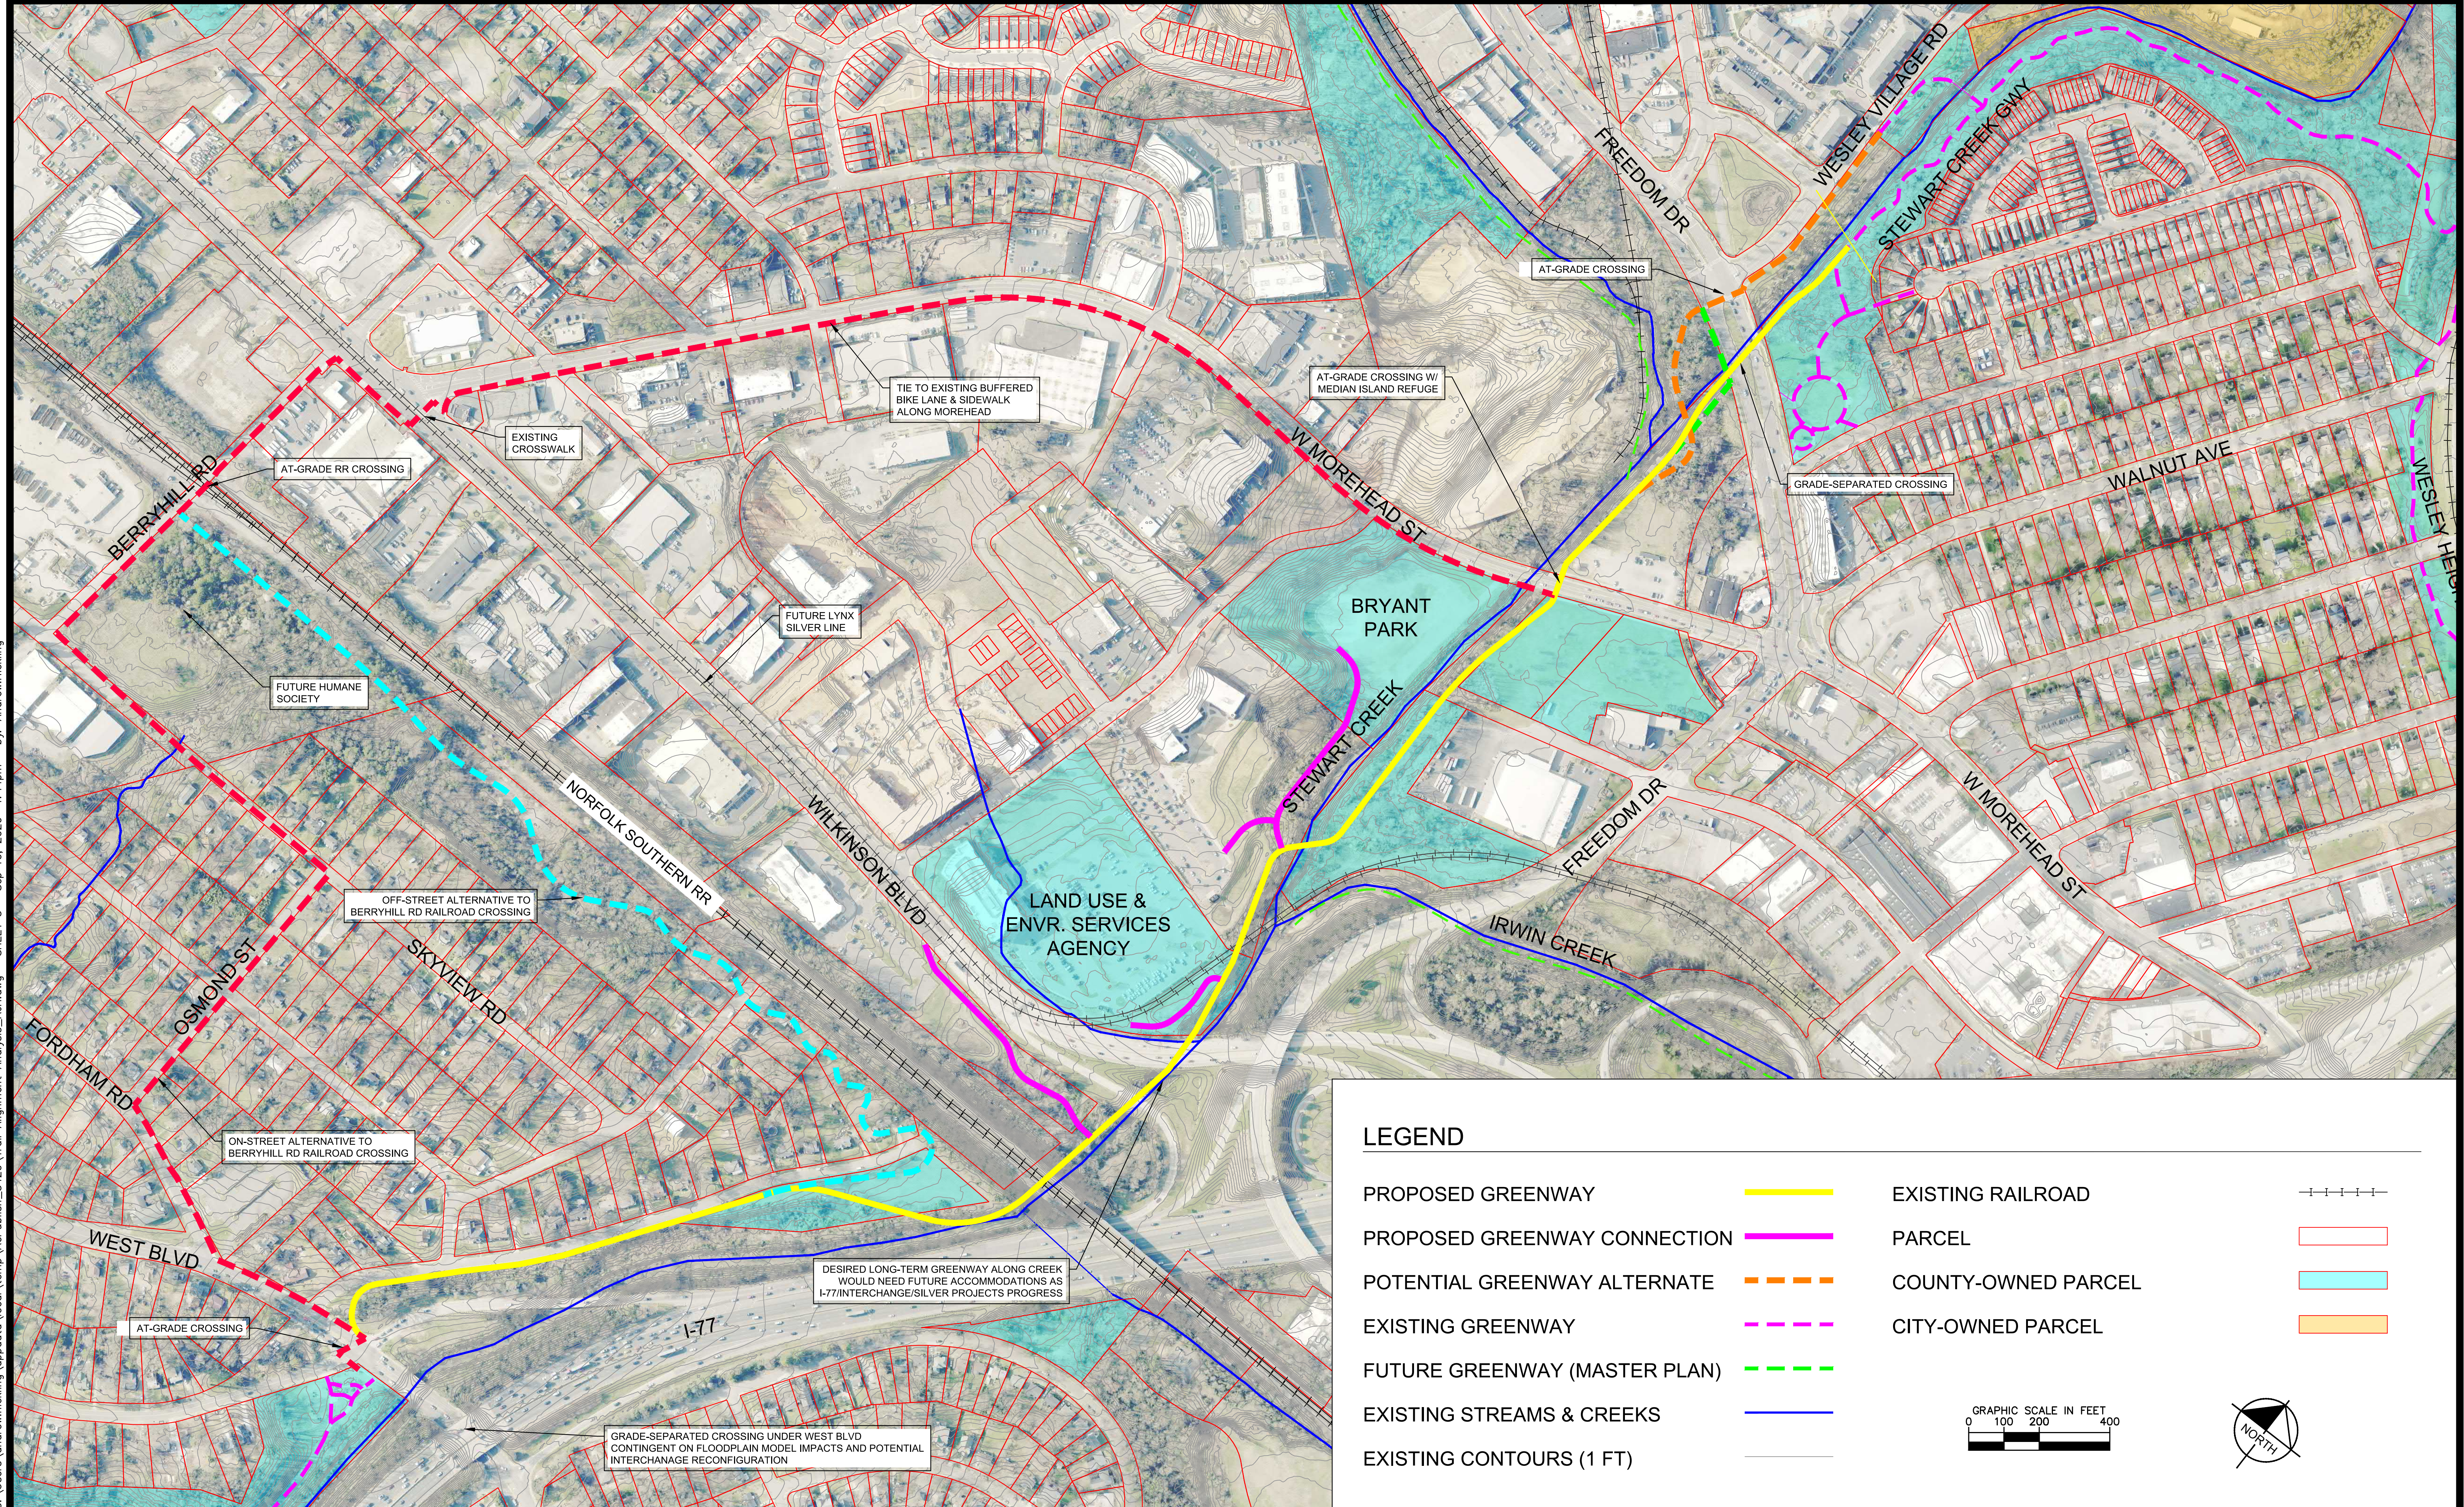

LEGEND

PROPOSED GREENWAY		EXISTING RAILROAD	
PROPOSED GREENWAY CONNECTION		PARCEL	
POTENTIAL GREENWAY ALTERNATE		COUNTY-OWNED PARCEL	
EXISTING GREENWAY		CITY-OWNED PARCEL	
FUTURE GREENWAY (MASTER PLAN)			
EXISTING STREAMS & CREEKS			
EXISTING CONTOURS (1 FT)			

GRAPHIC SCALE IN FEET
0 100 200 400

IRWIN/STEWART CREEK GREENWAY - SEGMENT 3 - WEST BOULEVARD TO FREEDOM DRIVE

DATE: 9/10/2020


SHEET 3 of 8

Kimley»Horn

NC LICENSE #F-0102
 200 SOUTH TRYON STREET, SUITE 200 © 2020
 CHARLOTTE, NORTH CAROLINA 28202
 PHONE 704-333-5131



THIS DOCUMENT, TOGETHER WITH THE CONCEPTS AND DESIGNS PRESENTED HEREIN, AS AN INSTRUMENT OF SERVICE, IS INTENDED ONLY FOR THE SPECIFIC PURPOSE AND CLIENT FOR WHICH IT WAS PREPARED. REUSE OF AND IMPROPER RELIANCE ON THIS DOCUMENT WITHOUT WRITTEN AUTHORIZATION AND ADAPTATION BY KIMLEY-HORN AND ASSOCIATES, INC. SHALL BE WITHOUT LIABILITY TO KIMLEY-HORN AND ASSOCIATES, INC.

Drawing name: C:\Users\andrew.hickling\AppData\Local\Temp\AcPublish_3420\Trail Alignment_Analysis_AJH.dwg SHEET 4 Sep 10, 2020 1:46pm by: Andrew.Hickling

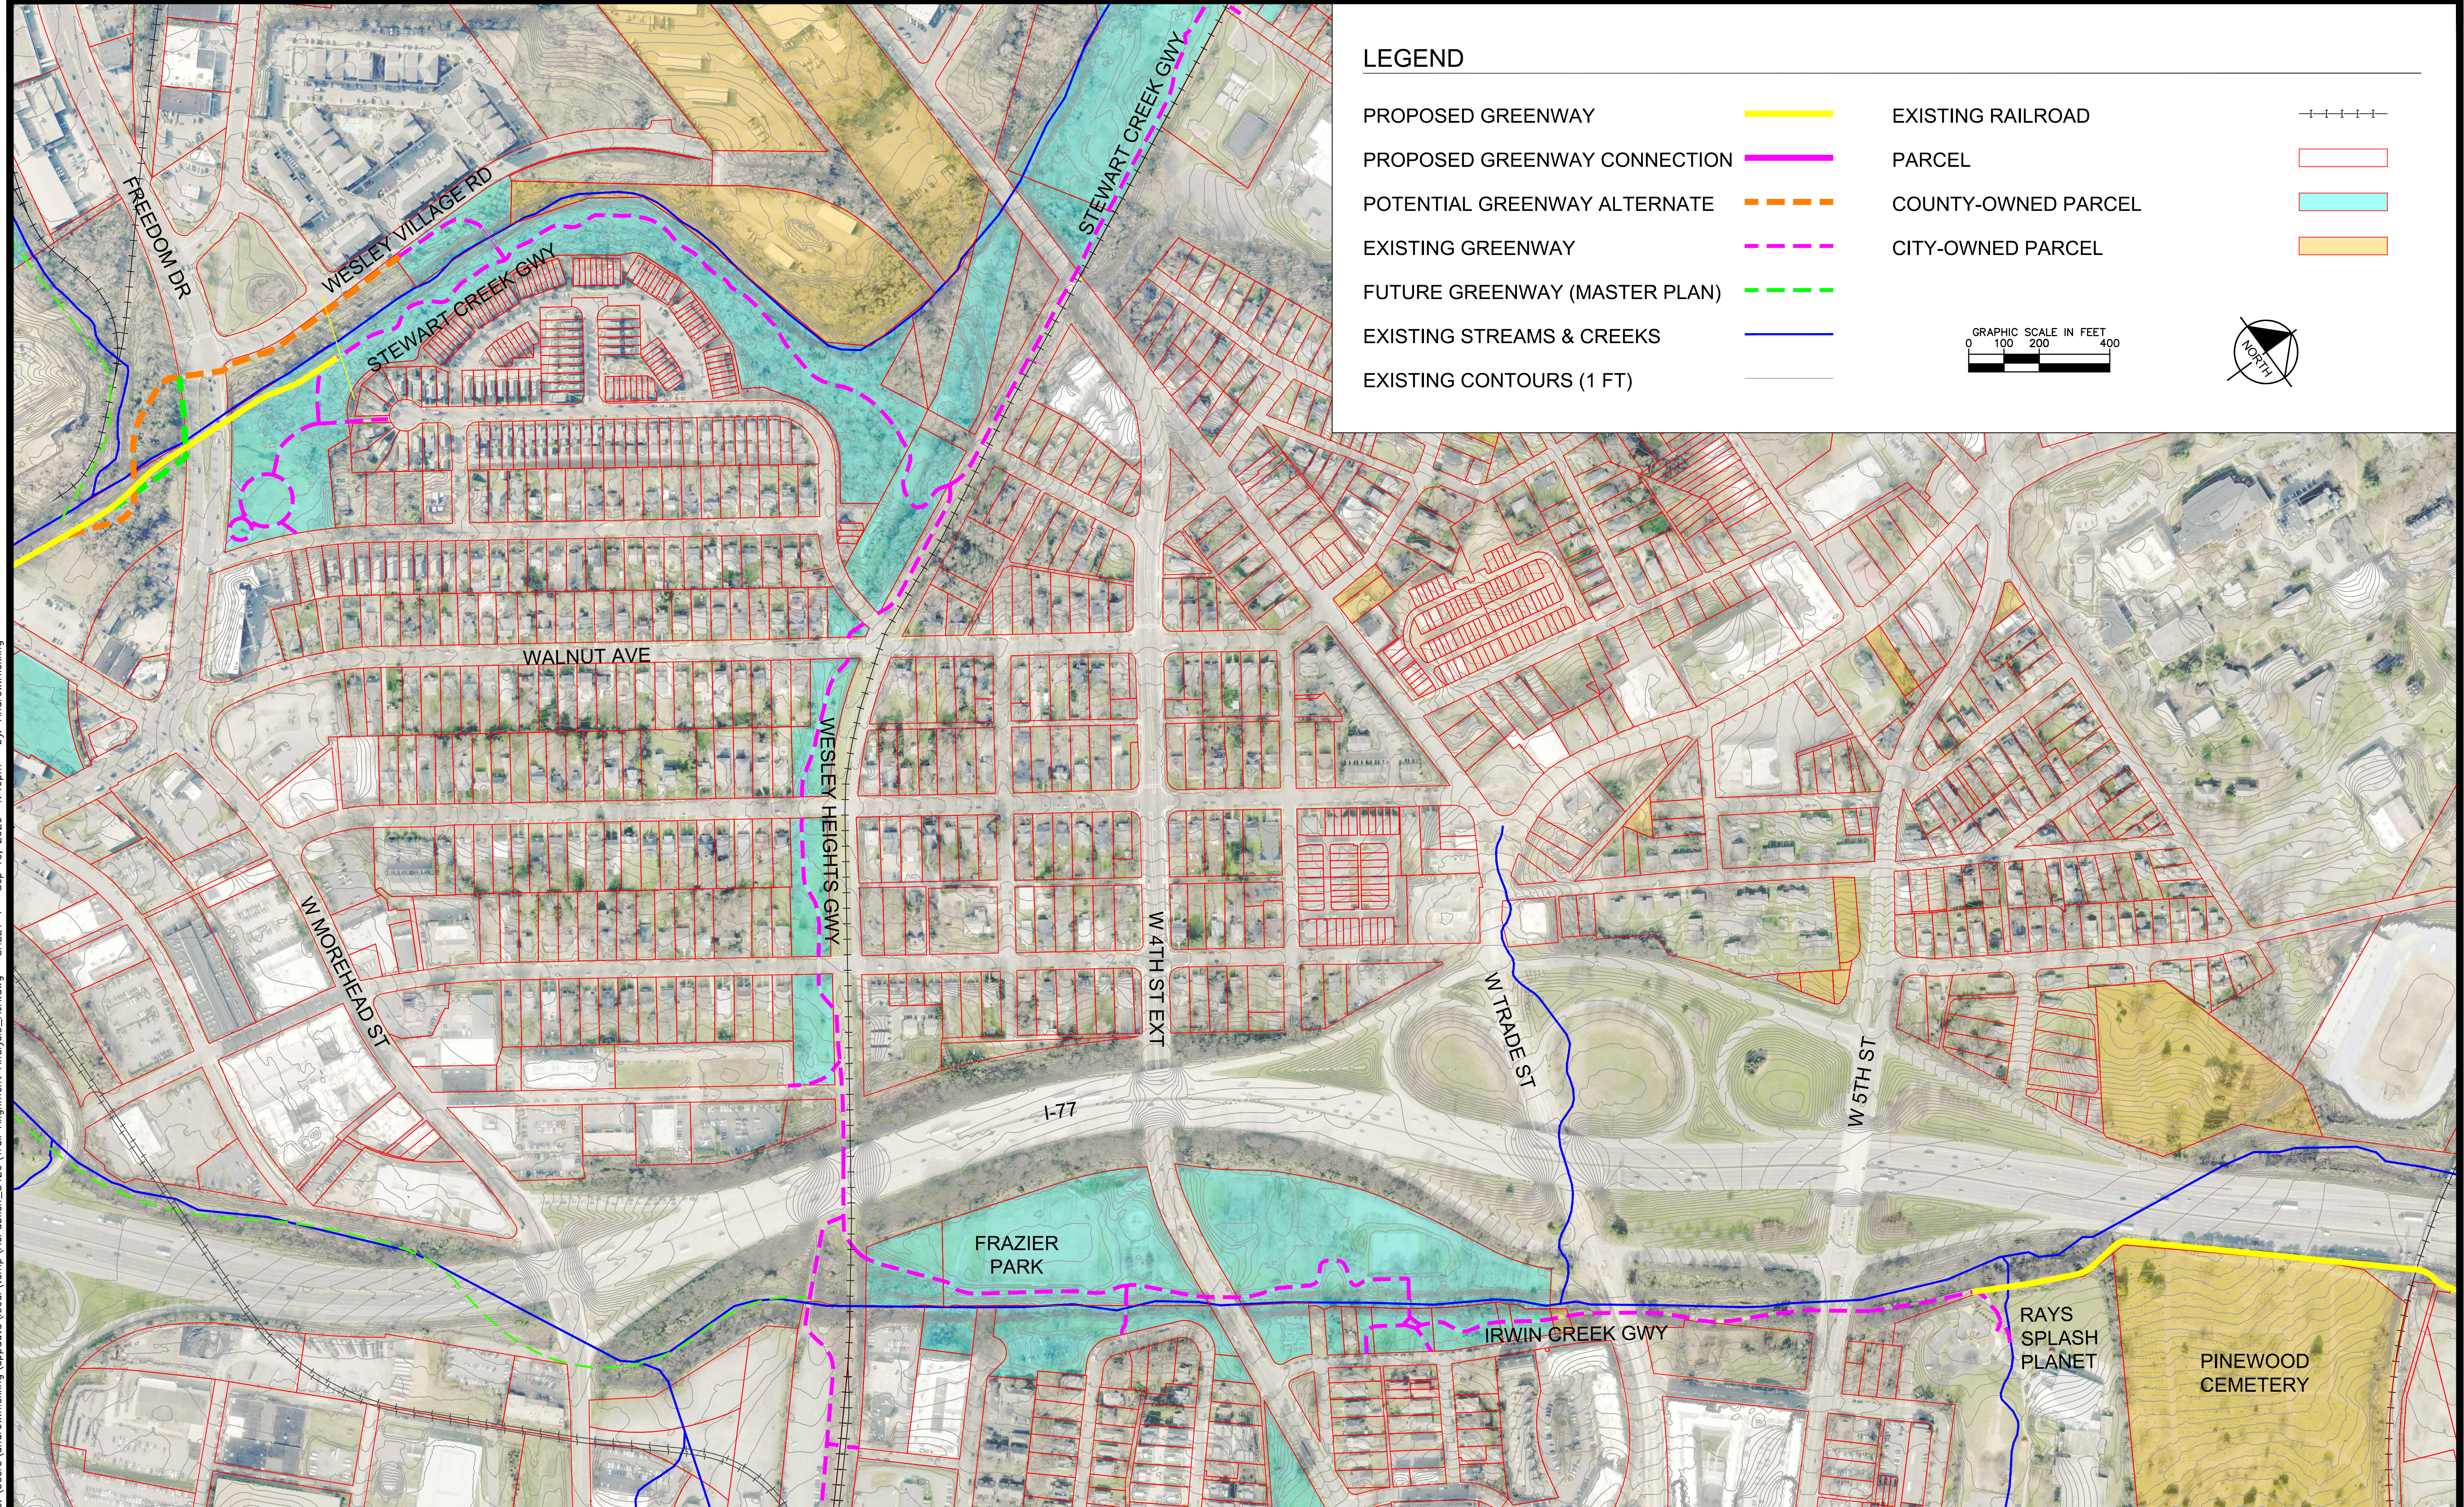

LEGEND

PROPOSED GREENWAY		EXISTING RAILROAD	
PROPOSED GREENWAY CONNECTION		PARCEL	
POTENTIAL GREENWAY ALTERNATE		COUNTY-OWNED PARCEL	
EXISTING GREENWAY		CITY-OWNED PARCEL	
FUTURE GREENWAY (MASTER PLAN)			
EXISTING STREAMS & CREEKS			
EXISTING CONTOURS (1 FT)			

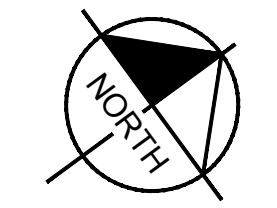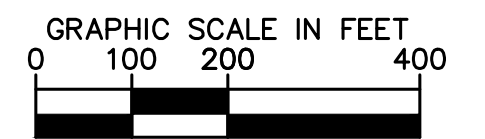

IRWIN/STEWART CREEK GREENWAY - SEGMENT 4 - FREEDOM DRIVE TO 5TH STREET

DATE: 9/10/2020


SHEET 4 of 8



NC LICENSE #F-0102
200 SOUTH TRYON STREET, SUITE 200
CHARLOTTE, NORTH CAROLINA 28202
PHONE 704-333-5131



THIS DOCUMENT, TOGETHER WITH THE CONCEPTS AND DESIGNS PRESENTED HEREIN, AS AN INSTRUMENT OF SERVICE, IS INTENDED ONLY FOR THE SPECIFIC PURPOSE AND CLIENT FOR WHICH IT WAS PREPARED. REUSE OF AND IMPROPER RELIANCE ON THIS DOCUMENT WITHOUT WRITTEN AUTHORIZATION AND ADAPTATION BY KIMLEY-HORN AND ASSOCIATES, INC. SHALL BE WITHOUT LIABILITY TO KIMLEY-HORN AND ASSOCIATES, INC.

Drawing name: C:\Users\andrew.hickling\AppData\Local\Temp\AcPublish_3420\Trail Alignment Analysis_AJH.dwg SHEET 5 Sep 10, 2020 1:49pm by: Andrew.Hickling

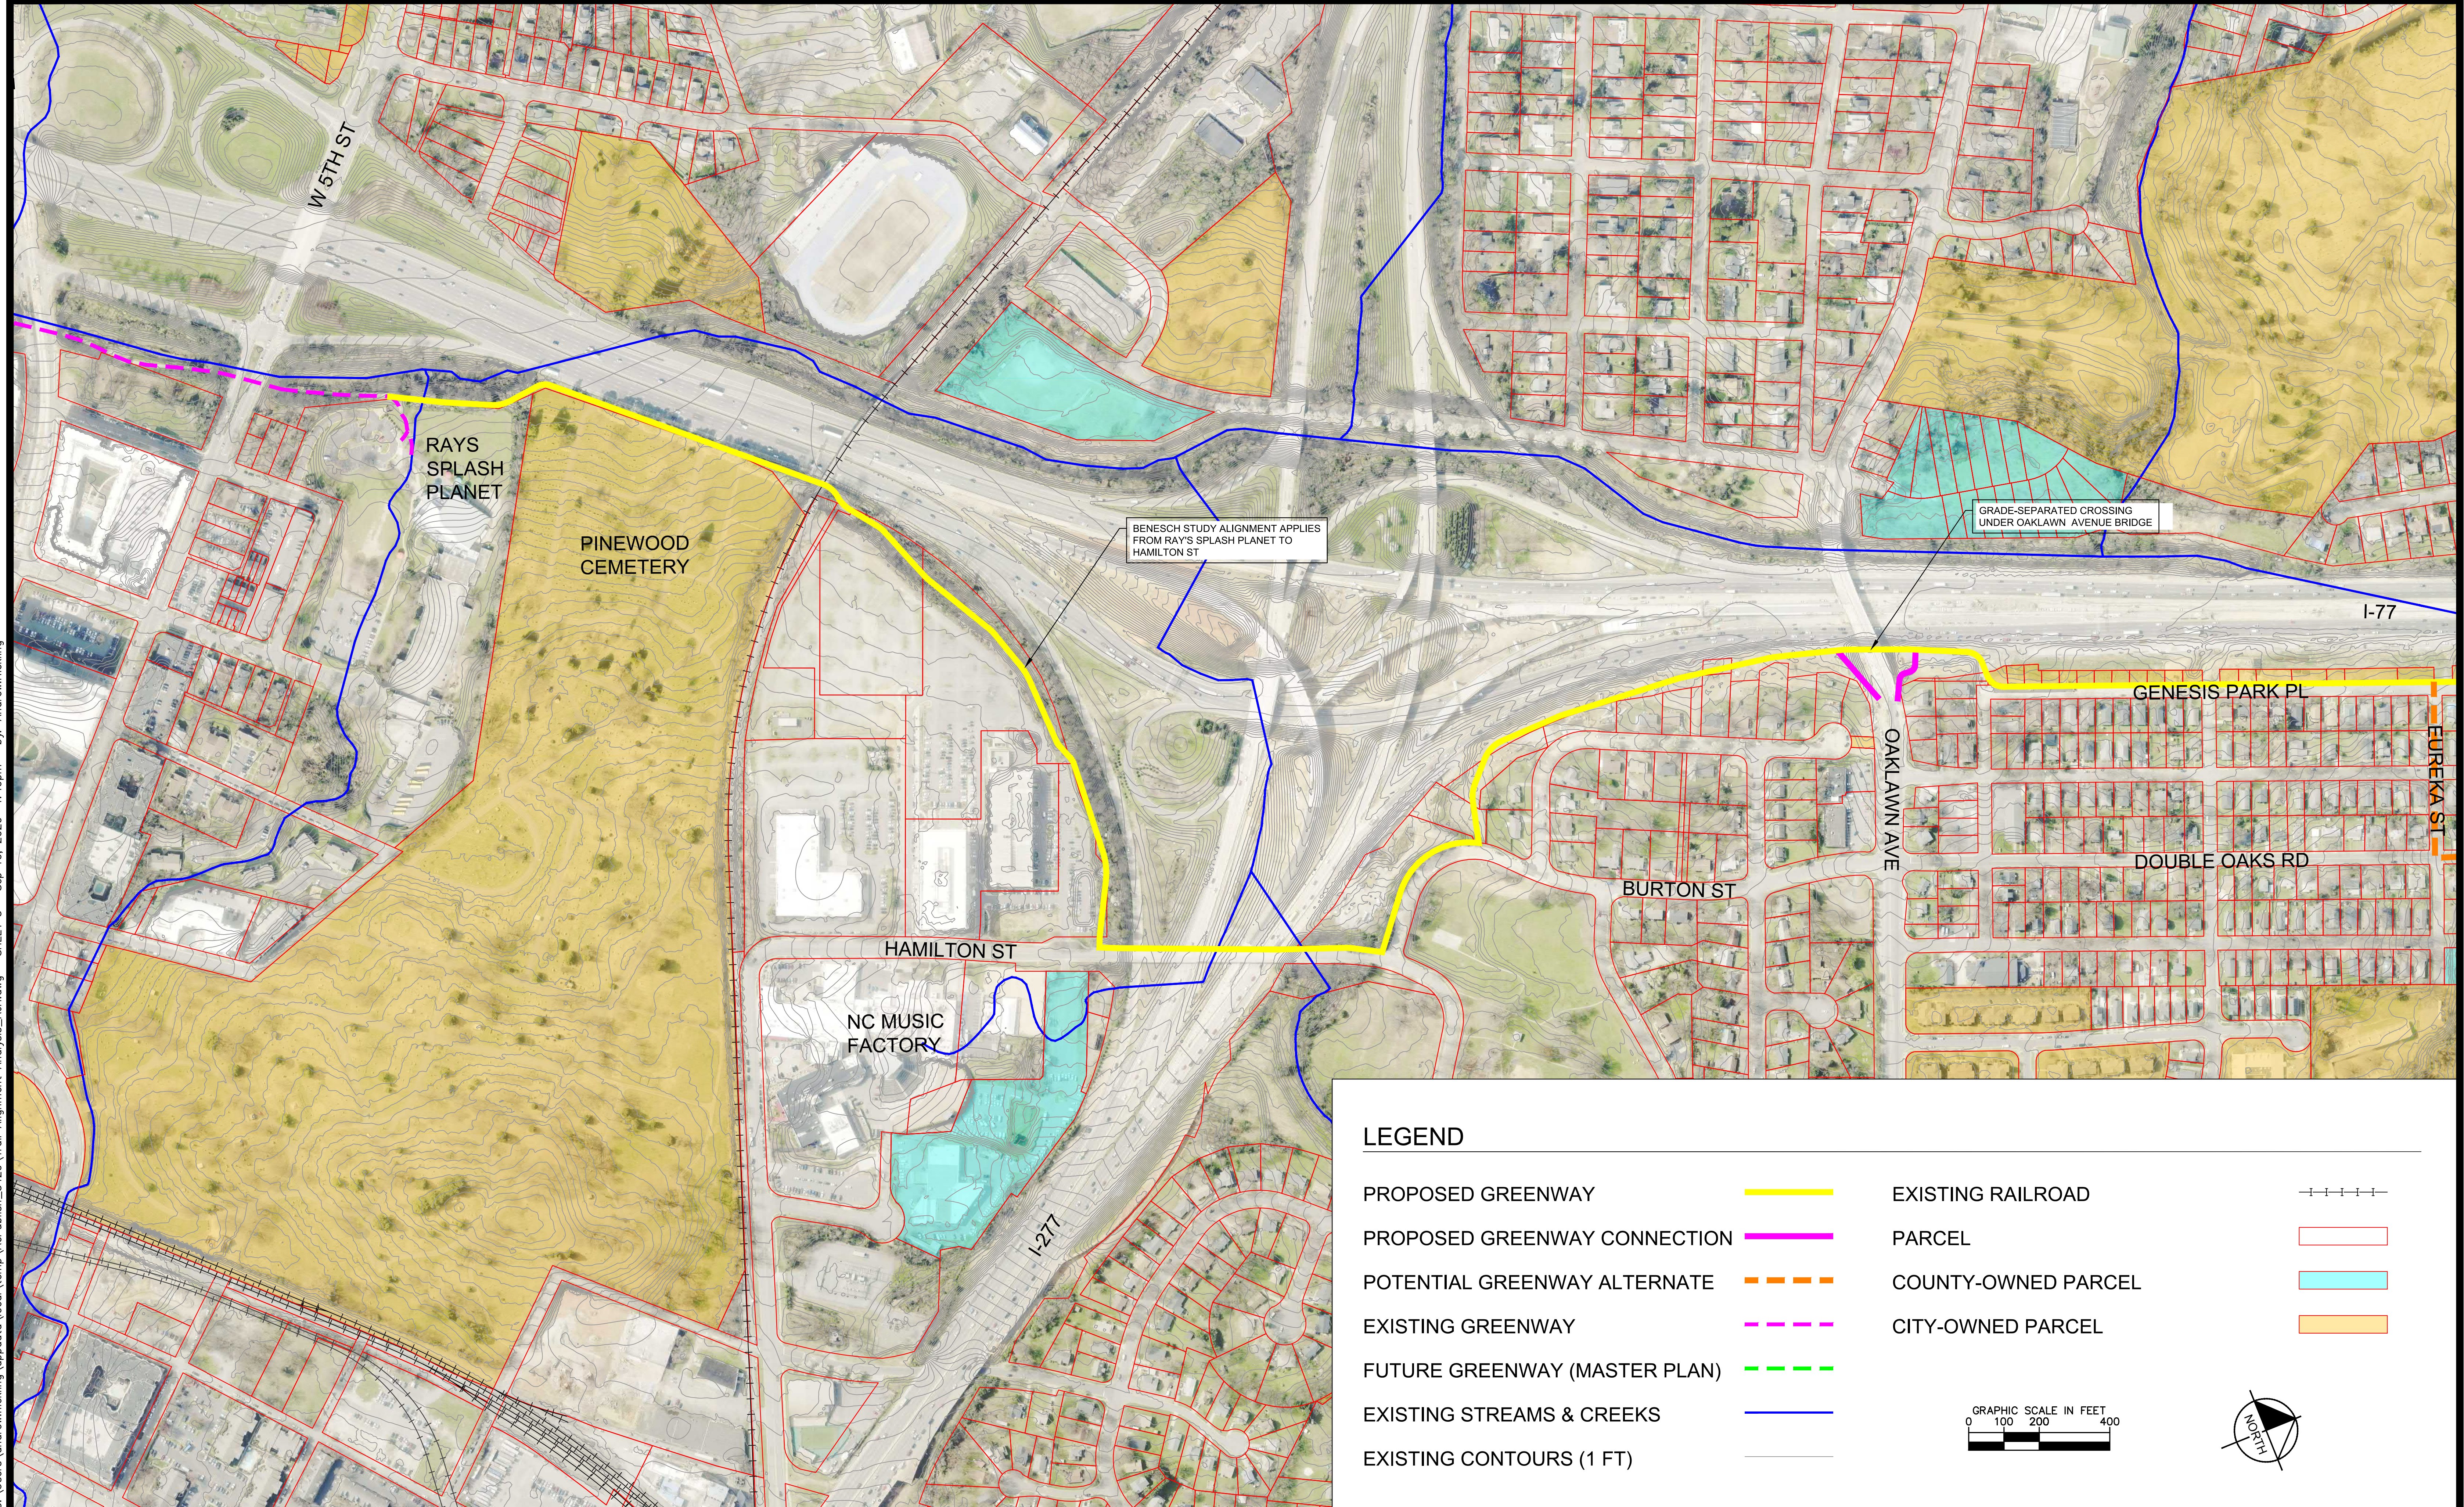

LEGEND

- | | | | |
|-------------------------------|--|---------------------|--|
| PROPOSED GREENWAY | | EXISTING RAILROAD | |
| PROPOSED GREENWAY CONNECTION | | PARCEL | |
| POTENTIAL GREENWAY ALTERNATE | | COUNTY-OWNED PARCEL | |
| EXISTING GREENWAY | | CITY-OWNED PARCEL | |
| FUTURE GREENWAY (MASTER PLAN) | | | |
| EXISTING STREAMS & CREEKS | | | |
| EXISTING CONTOURS (1 FT) | | | |

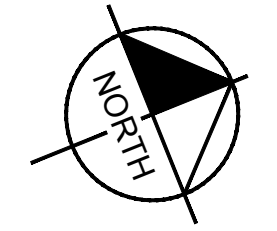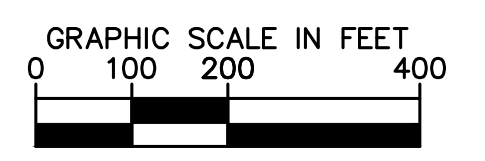

IRWIN/STEWART CREEK GREENWAY - SEGMENT 5 - 5TH STREET TO OAKLAWN AVENUE

DATE: 9/10/2020


SHEET 5 of 8

Kimley»Horn

NC LICENSE #F-0102
200 SOUTH TRYON STREET, SUITE 200
CHARLOTTE, NORTH CAROLINA 28202
PHONE 704-333-5131

THIS DOCUMENT, TOGETHER WITH THE CONCEPTS AND DESIGNS PRESENTED HEREIN, AS AN INSTRUMENT OF SERVICE, IS INTENDED ONLY FOR THE SPECIFIC PURPOSE AND CLIENT FOR WHICH IT WAS PREPARED. REUSE OF AND IMPROPER RELIANCE ON THIS DOCUMENT WITHOUT WRITTEN AUTHORIZATION AND ADAPTATION BY KIMLEY-HORN AND ASSOCIATES, INC. SHALL BE WITHOUT LIABILITY TO KIMLEY-HORN AND ASSOCIATES, INC.

Drawing name: C:\Users\andrew.hickling\AppData\Local\Temp\AcPublish_3420\Trail Alignment_Analysis_AJH.dwg SHEET 6 Sep 10, 2020 1:51pm by: Andrew.Hickling

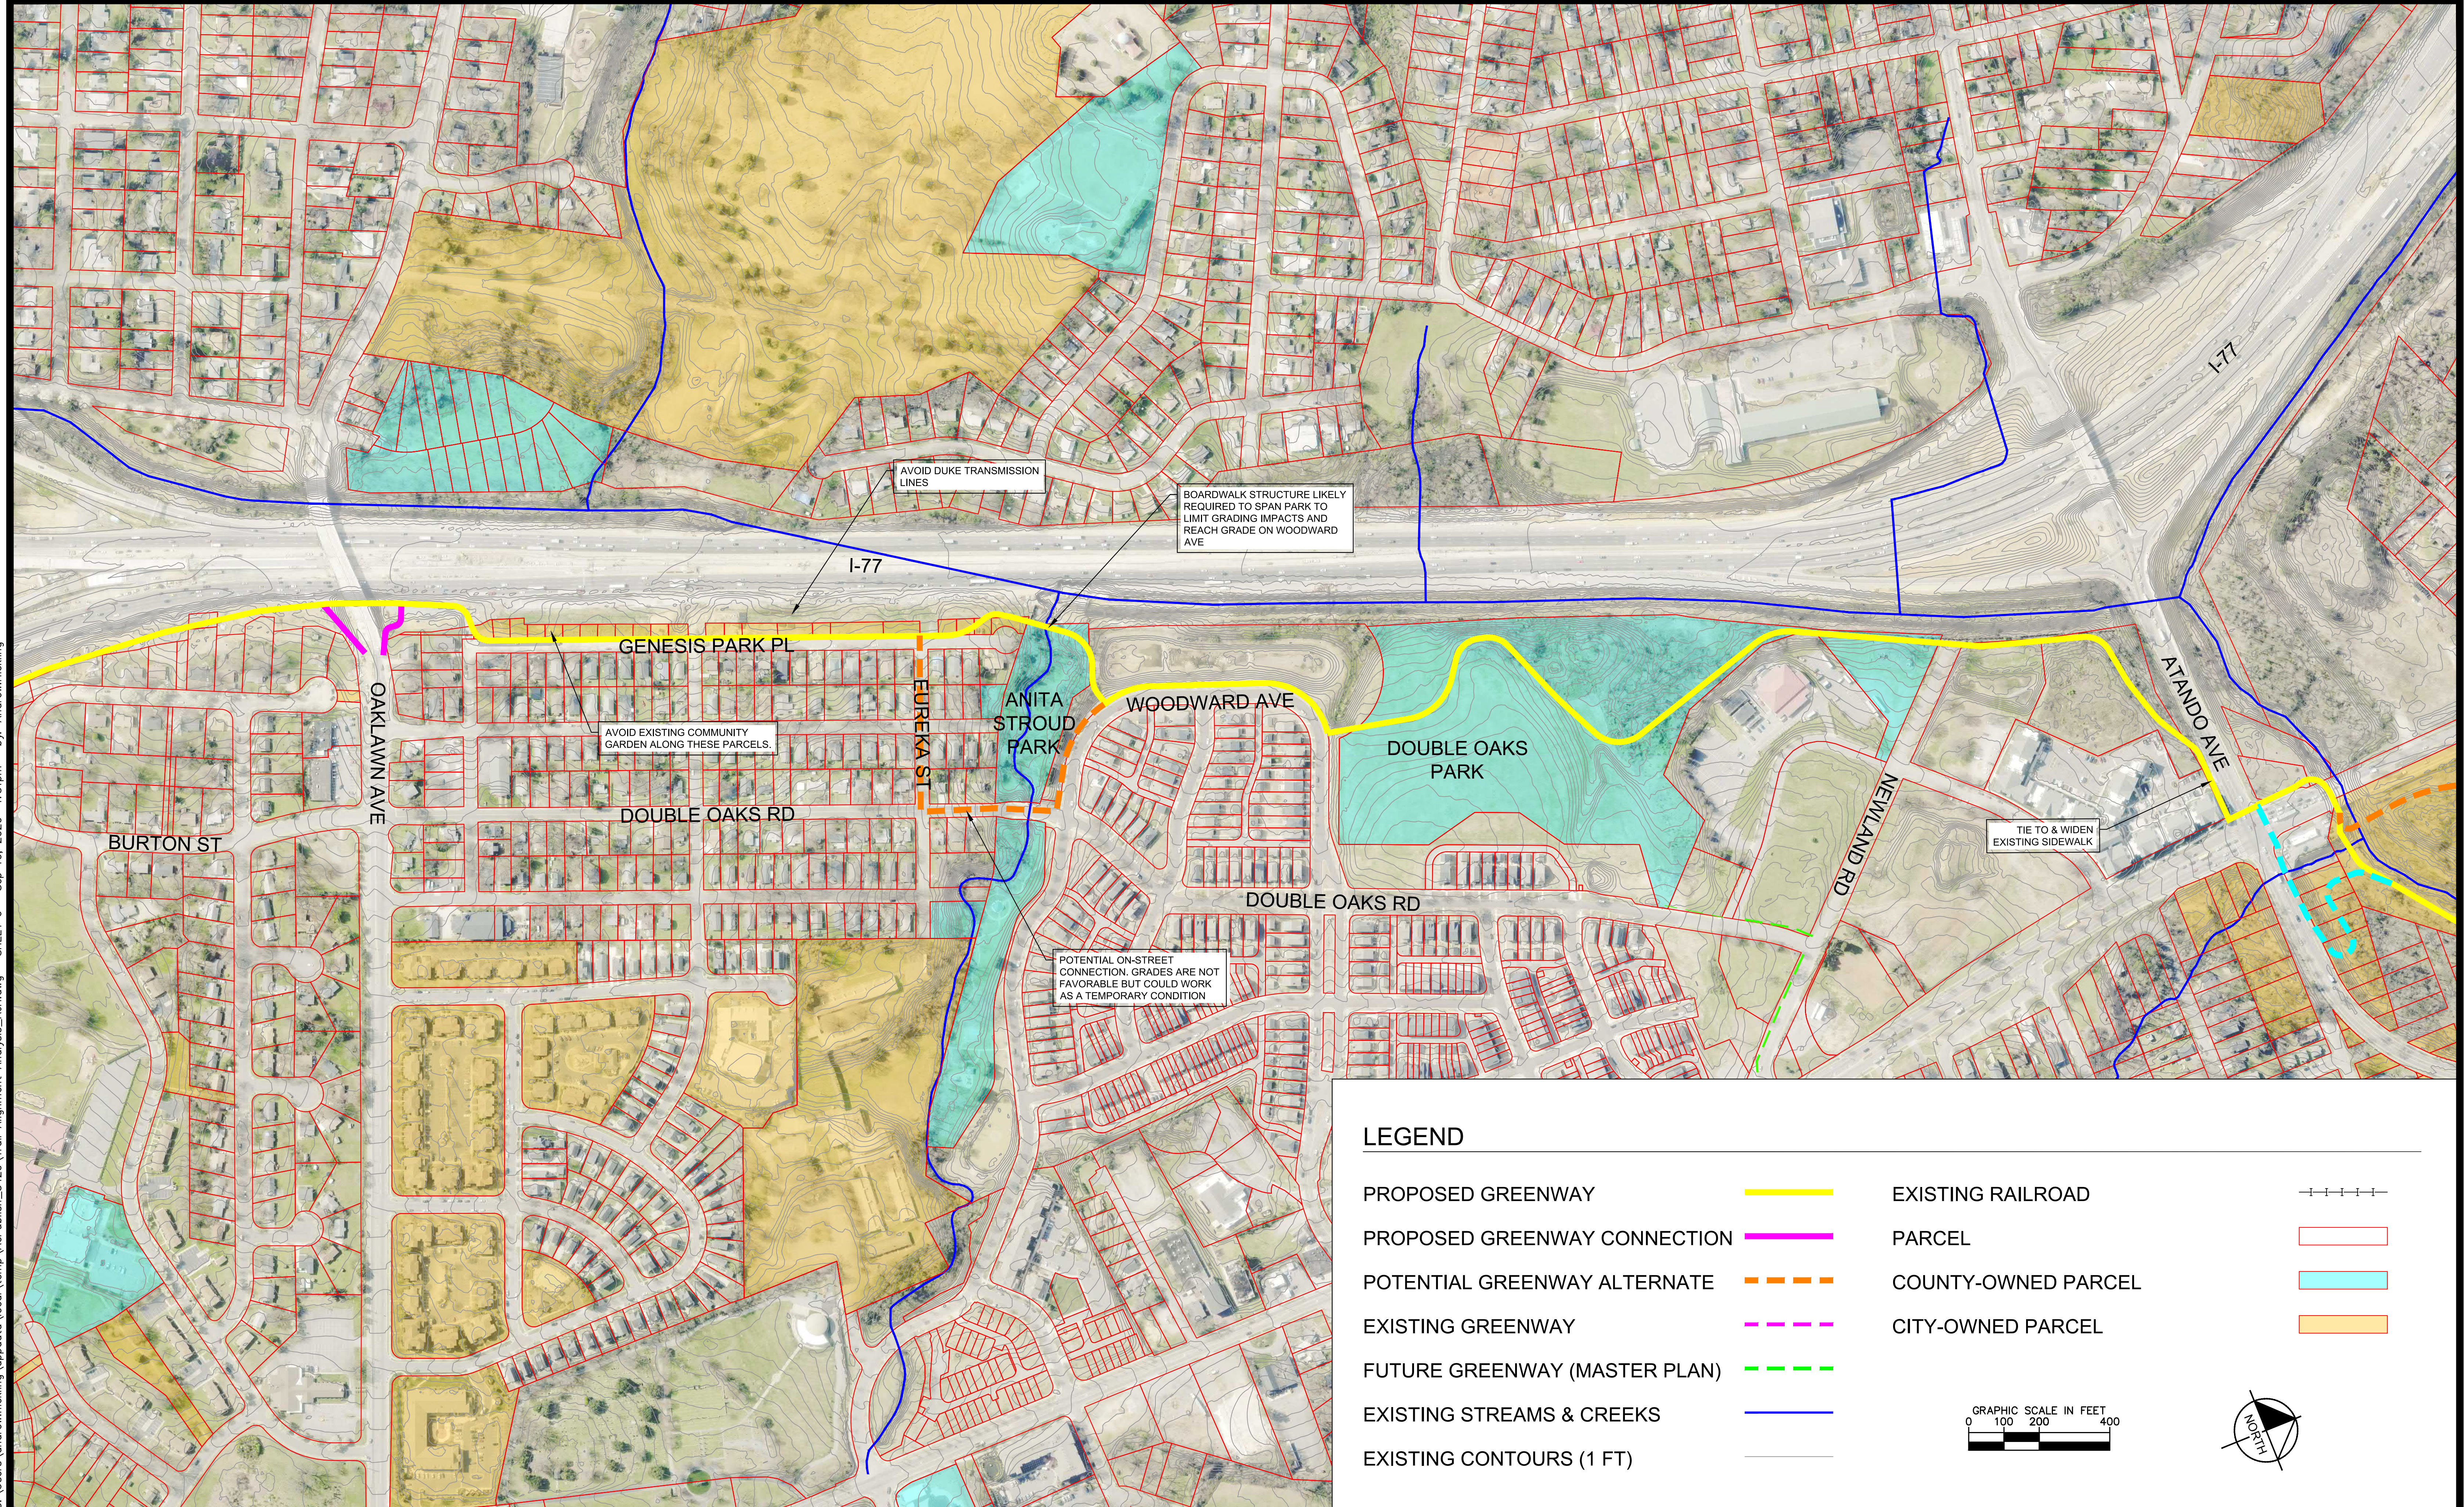

AVOID DUKE TRANSMISSION LINES

BOARDWALK STRUCTURE LIKELY REQUIRED TO SPAN PARK TO LIMIT GRADING IMPACTS AND REACH GRADE ON WOODWARD AVE



AVOID EXISTING COMMUNITY GARDEN ALONG THESE PARCELS.

POTENTIAL ON-STREET CONNECTION, GRADES ARE NOT FAVORABLE BUT COULD WORK AS A TEMPORARY CONDITION

TIE TO & WIDEN EXISTING SIDEWALK

LEGEND

PROPOSED GREENWAY		EXISTING RAILROAD	
PROPOSED GREENWAY CONNECTION		PARCEL	
POTENTIAL GREENWAY ALTERNATE		COUNTY-OWNED PARCEL	
EXISTING GREENWAY		CITY-OWNED PARCEL	
FUTURE GREENWAY (MASTER PLAN)			
EXISTING STREAMS & CREEKS			
EXISTING CONTOURS (1 FT)			

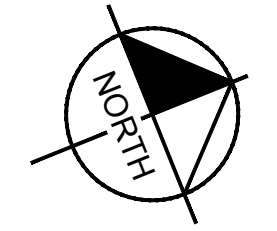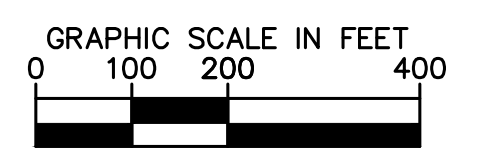

IRWIN/STEWART CREEK GREENWAY - SEGMENT 6 - OAKLAWN AVENUE TO ATANDO AVENUE

DATE: 9/10/2020


SHEET 6 of 8

Kimley»Horn

NC LICENSE #F-0102
 200 SOUTH TRYON STREET, SUITE 200
 CHARLOTTE, NORTH CAROLINA 28202
 PHONE 704-333-5131



THIS DOCUMENT, TOGETHER WITH THE CONCEPTS AND DESIGNS PRESENTED HEREIN, AS AN INSTRUMENT OF SERVICE, IS INTENDED ONLY FOR THE SPECIFIC PURPOSE AND CLIENT FOR WHICH IT WAS PREPARED. REUSE OF AND IMPROPER RELIANCE ON THIS DOCUMENT WITHOUT WRITTEN AUTHORIZATION AND ADAPTATION BY KIMLEY-HORN AND ASSOCIATES, INC. SHALL BE WITHOUT LIABILITY TO KIMLEY-HORN AND ASSOCIATES, INC.

Drawing name: C:\Users\andrew.hickling\AppData\Local\Temp\AcPublish_3420\Trail Alignment Analysis_AJH.dwg SHEET 7 Sep 10, 2020 1:53pm by: Andrew.Hickling

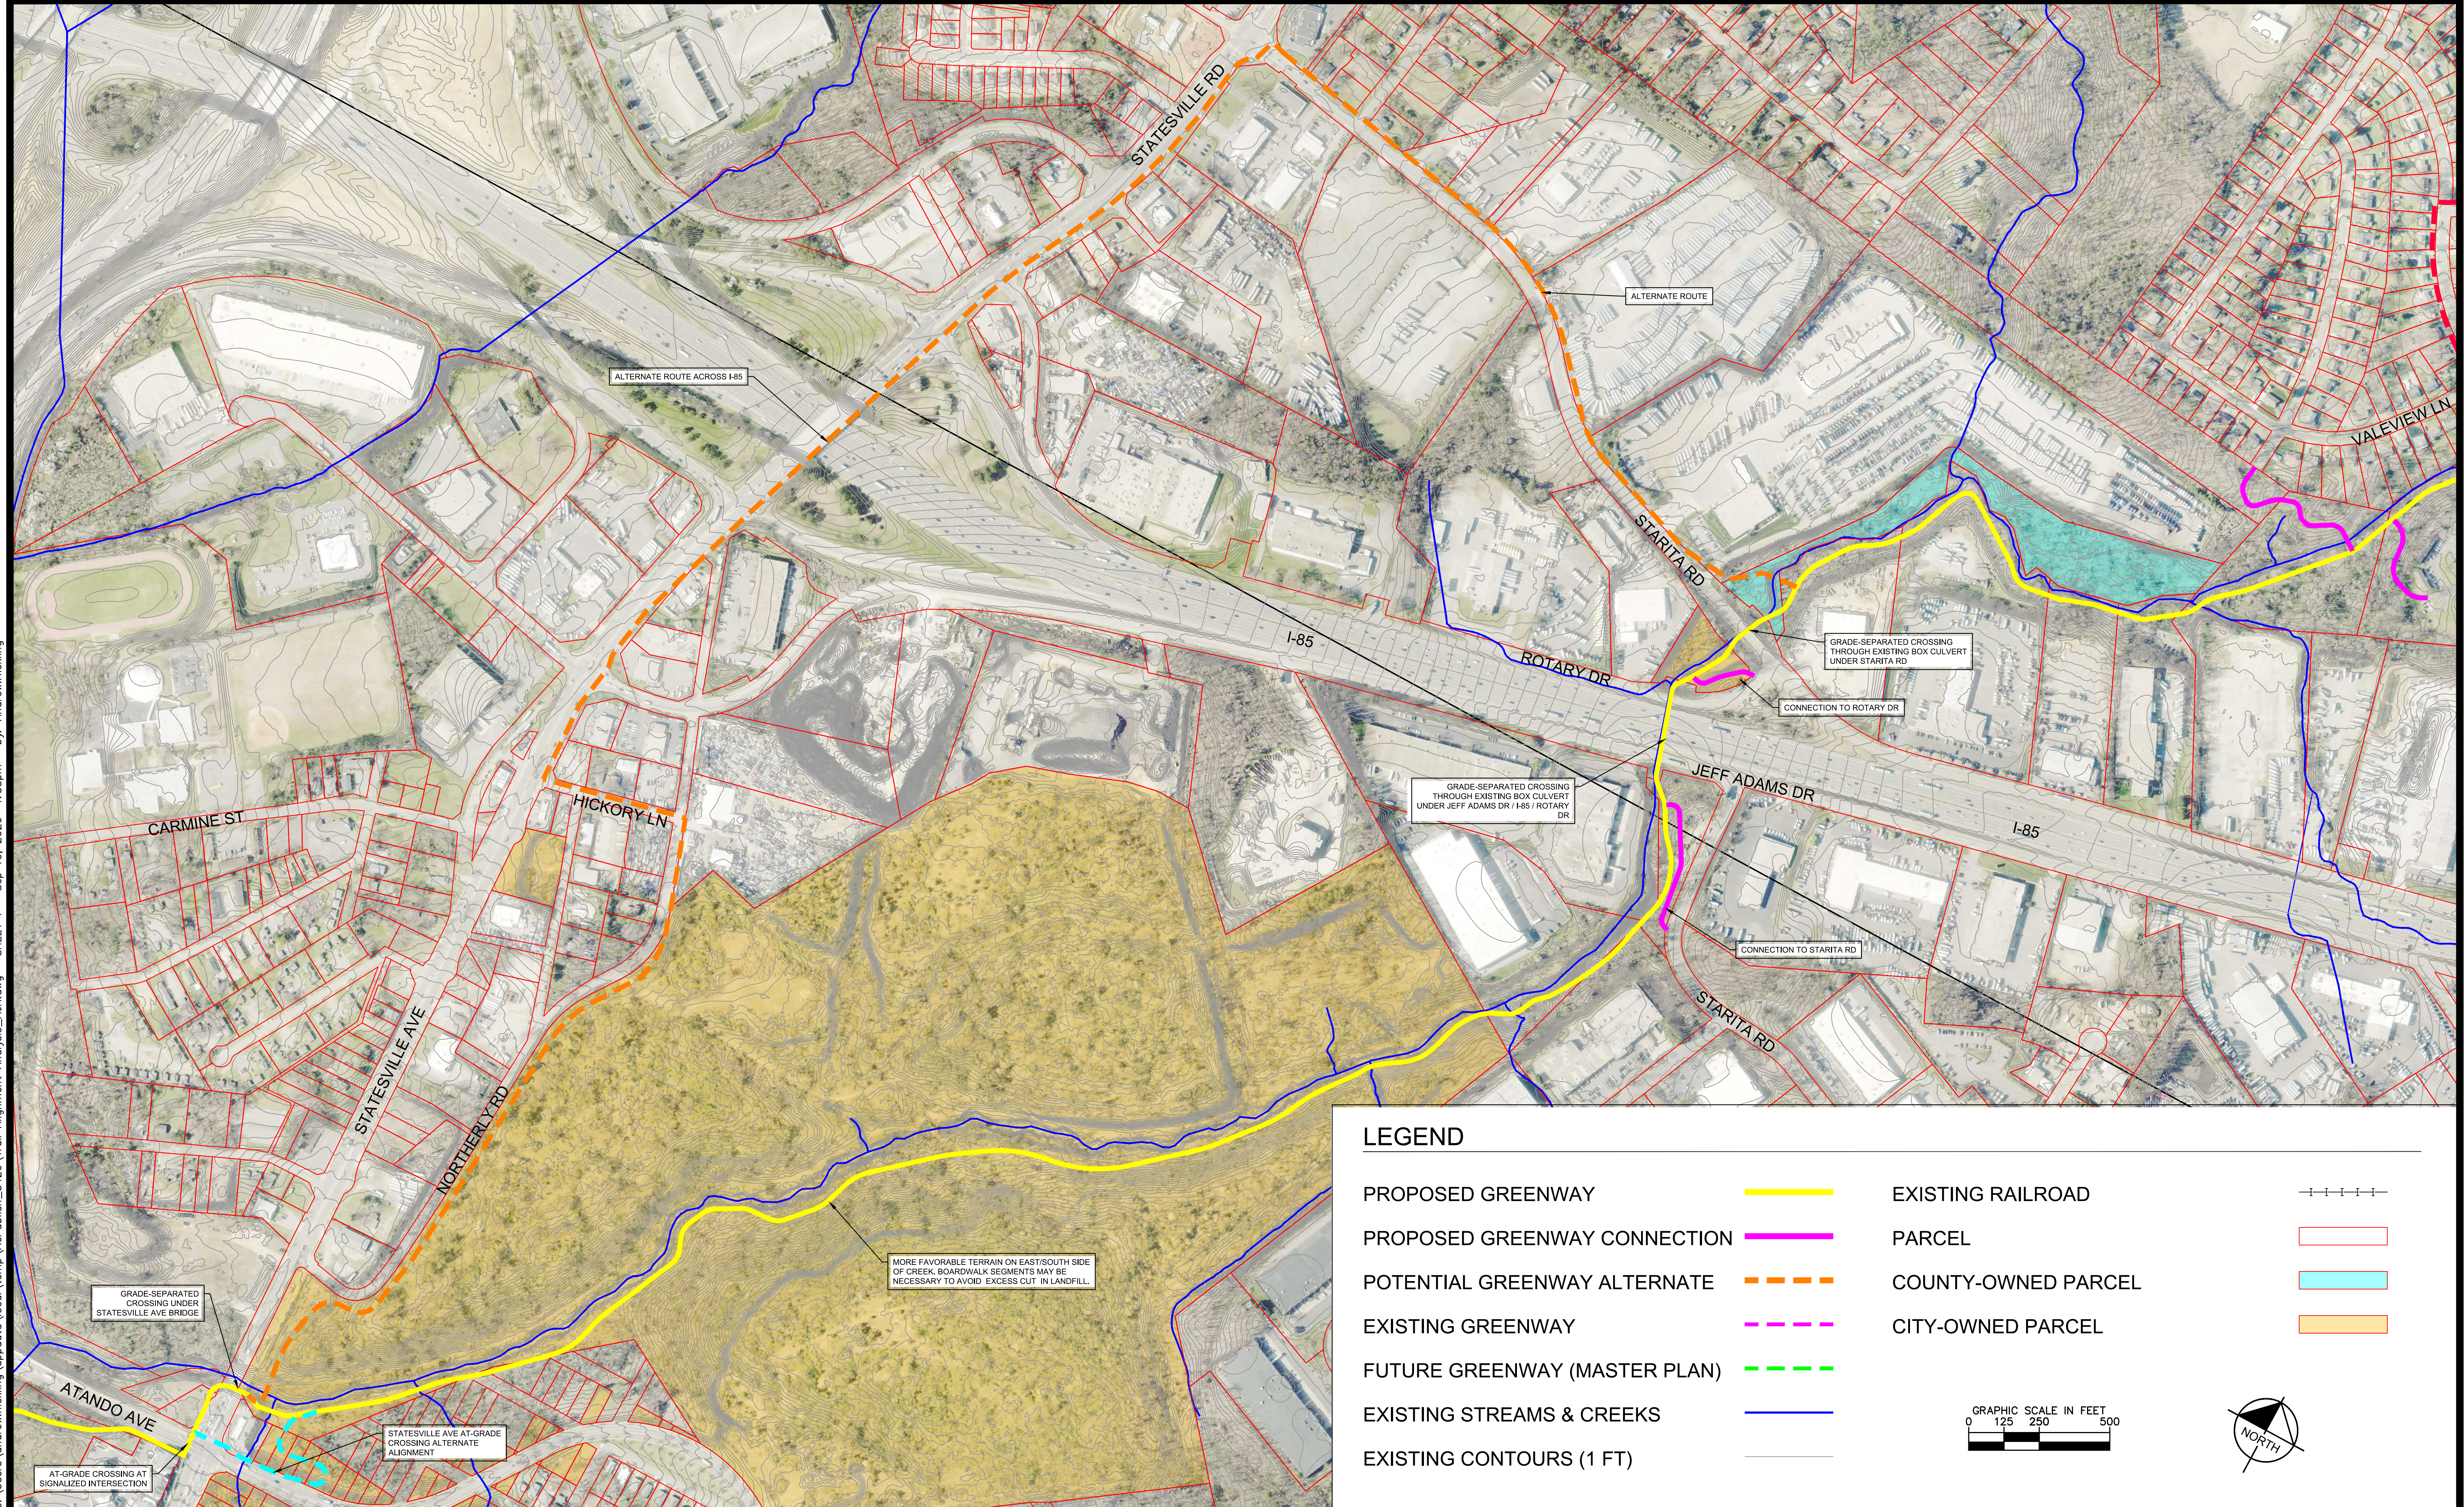

LEGEND

PROPOSED GREENWAY		EXISTING RAILROAD	
PROPOSED GREENWAY CONNECTION		PARCEL	
POTENTIAL GREENWAY ALTERNATE		COUNTY-OWNED PARCEL	
EXISTING GREENWAY		CITY-OWNED PARCEL	
FUTURE GREENWAY (MASTER PLAN)			
EXISTING STREAMS & CREEKS			
EXISTING CONTOURS (1 FT)			

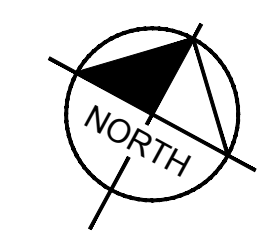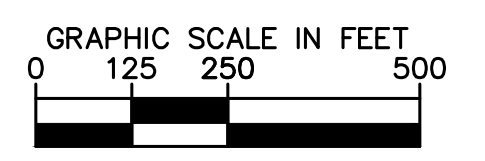

IRWIN/STEWART CREEK GREENWAY - SEGMENT 7 - ATANDO AVENUE TO STARITA ROAD


DATE: 9/10/2020

SHEET 7 of 8

Kimley»Horn
NC LICENSE #F-0102
 200 SOUTH TRYON STREET, SUITE 200
 CHARLOTTE, NORTH CAROLINA 28202
 PHONE 704-333-5131



THIS DOCUMENT, TOGETHER WITH THE CONCEPTS AND DESIGNS PRESENTED HEREIN, AS AN INSTRUMENT OF SERVICE, IS INTENDED ONLY FOR THE SPECIFIC PURPOSE AND CLIENT FOR WHICH IT WAS PREPARED. REUSE OF AND IMPROPER RELIANCE ON THIS DOCUMENT WITHOUT WRITTEN AUTHORIZATION AND ADAPTATION BY KIMLEY-HORN AND ASSOCIATES, INC. SHALL BE WITHOUT LIABILITY TO KIMLEY-HORN AND ASSOCIATES, INC.

Drawing name: C:\Users\andrew.hickling\AppData\Local\Temp\AcPublish_3420\Trail Alignment Analysis_AJH.dwg SHEET 8 Sep 10, 2020 1:55pm by: Andrew.Hickling

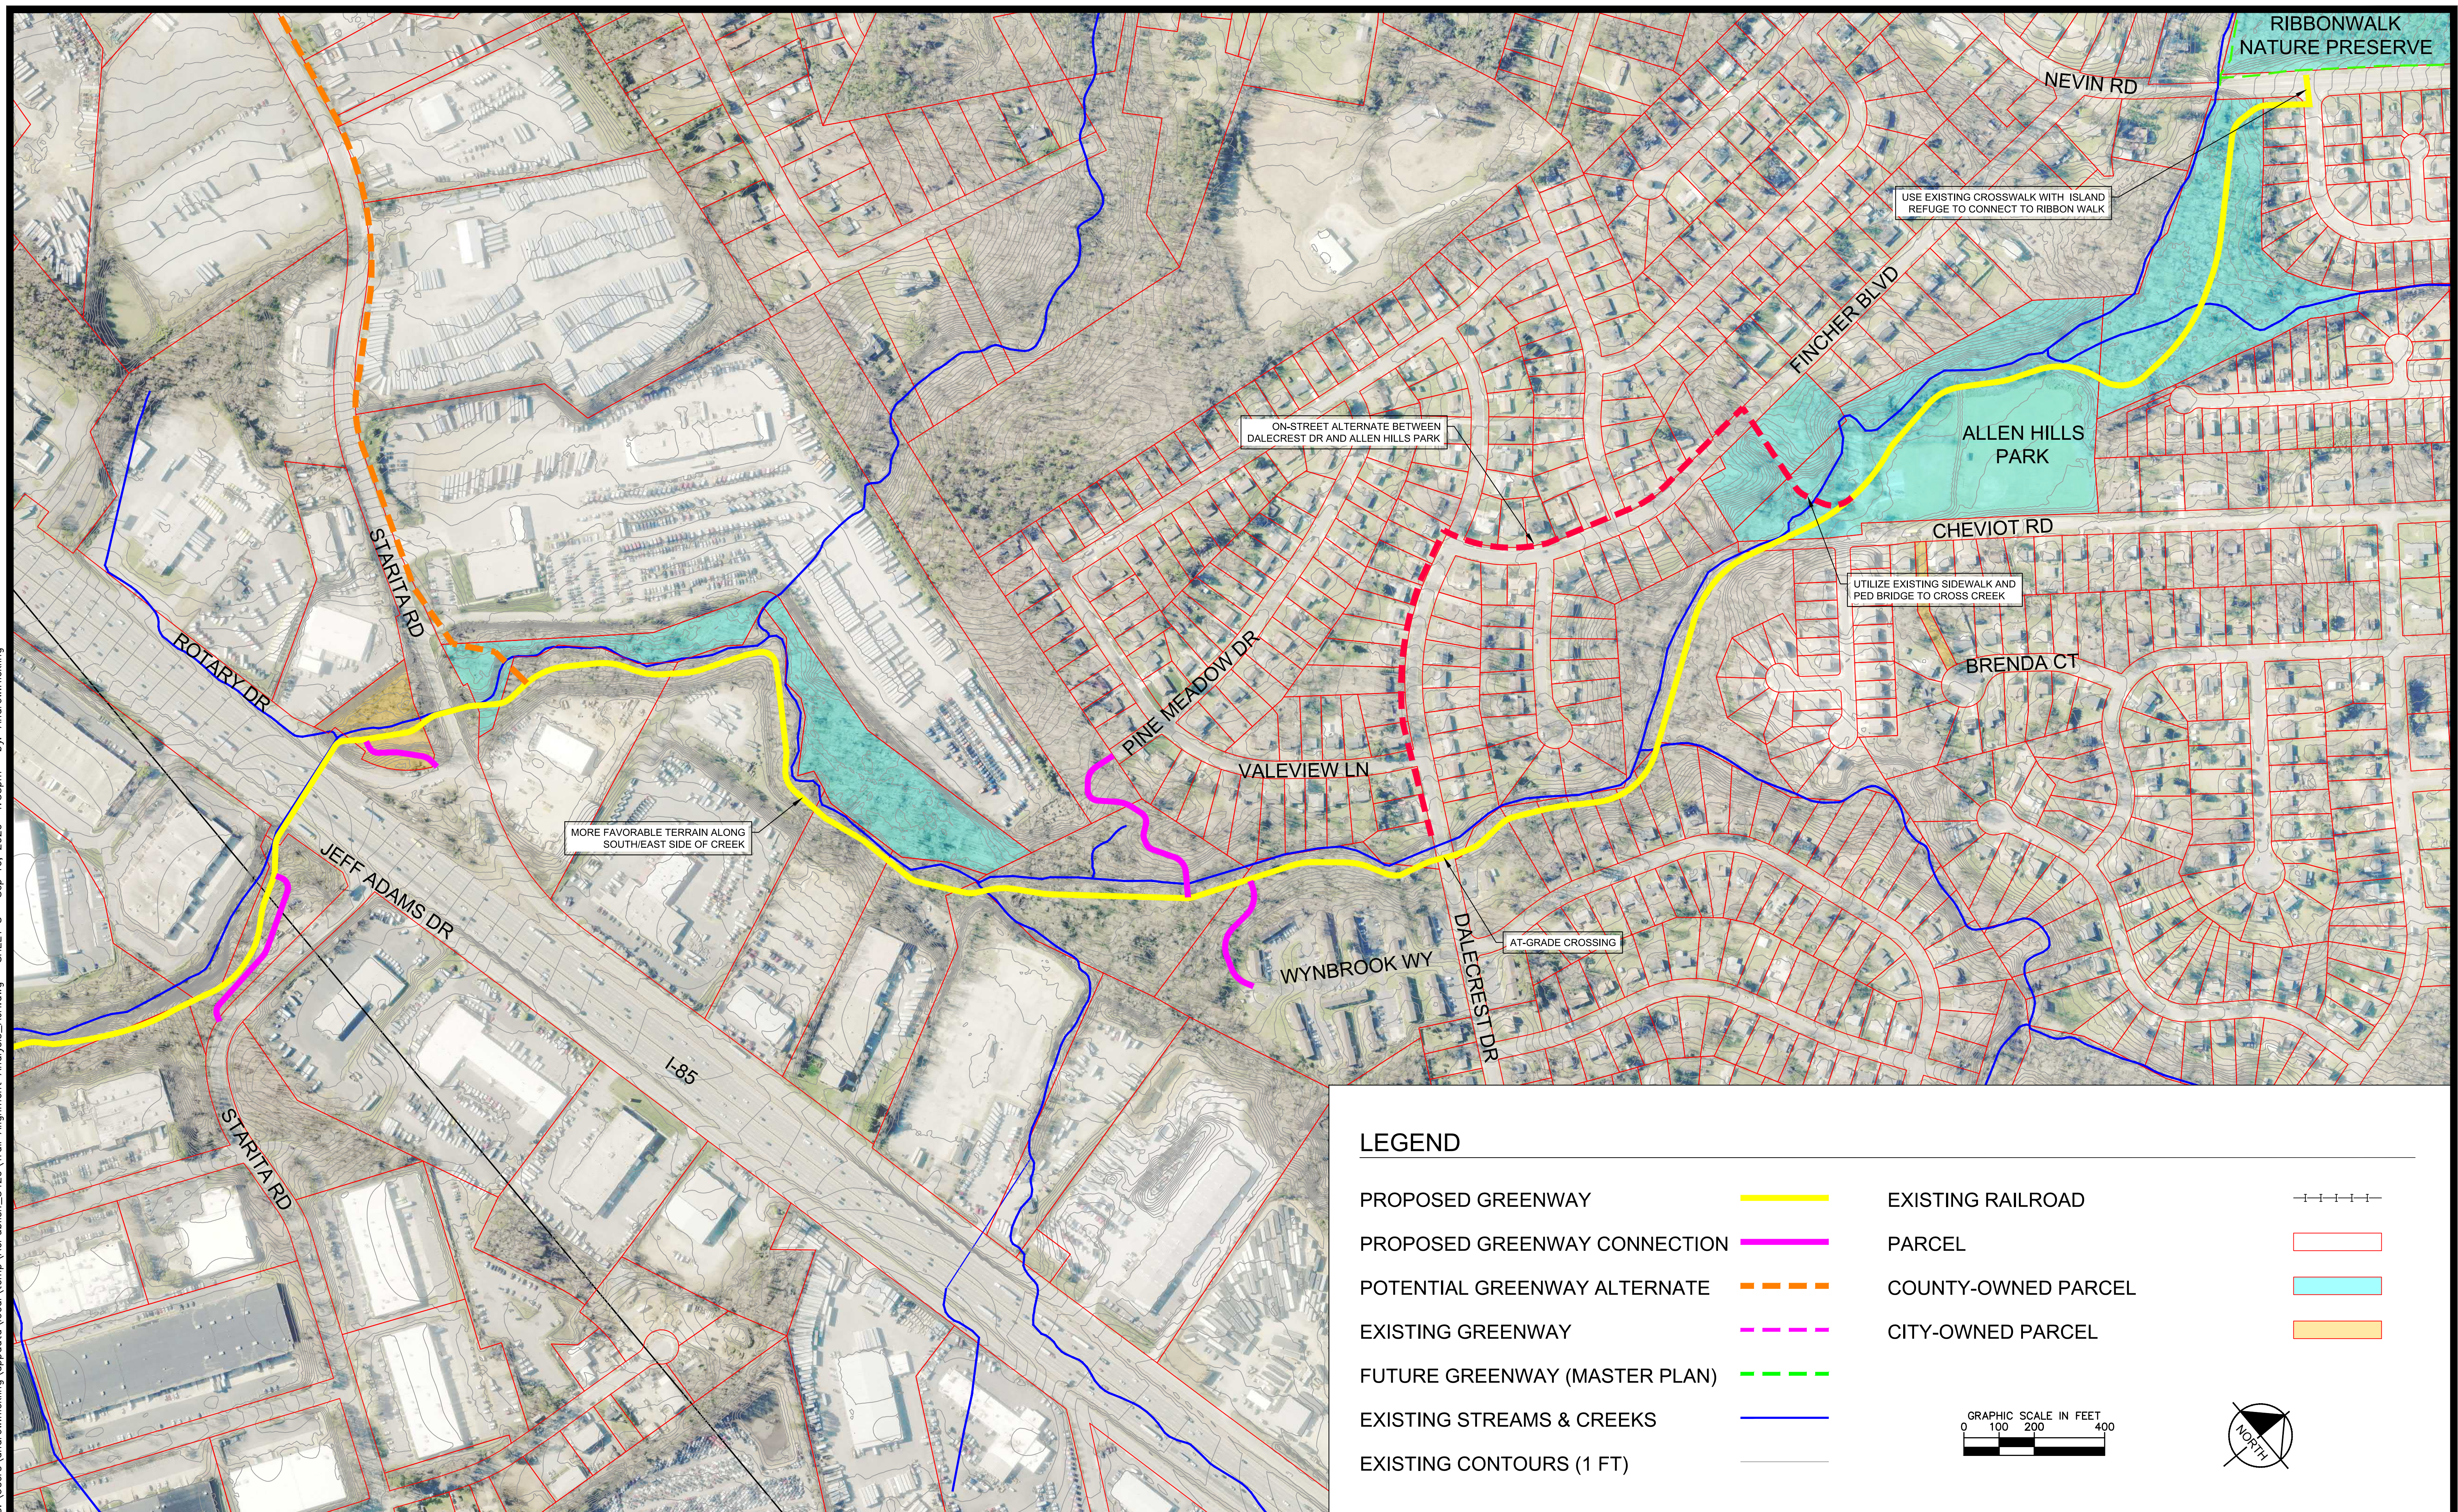

LEGEND

PROPOSED GREENWAY		EXISTING RAILROAD	
PROPOSED GREENWAY CONNECTION		PARCEL	
POTENTIAL GREENWAY ALTERNATE		COUNTY-OWNED PARCEL	
EXISTING GREENWAY		CITY-OWNED PARCEL	
FUTURE GREENWAY (MASTER PLAN)			
EXISTING STREAMS & CREEKS			
EXISTING CONTOURS (1 FT)			

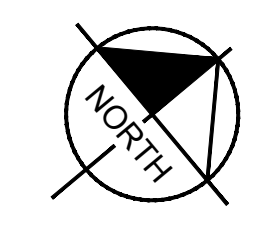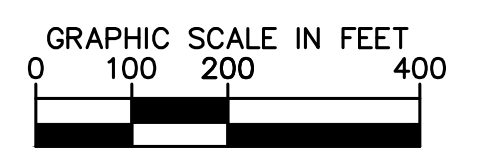

IRWIN/STEWART CREEK GREENWAY - SEGMENT 8 - STARITA ROAD TO NEVIN ROAD

DATE: 9/10/2020

SHEET 8 of 8

Kimley»Horn

NC LICENSE #F-0102
200 SOUTH TRYON STREET, SUITE 200
CHARLOTTE, NORTH CAROLINA 28202
PHONE 704-333-5131

THIS DOCUMENT, TOGETHER WITH THE CONCEPTS AND DESIGNS PRESENTED HEREIN, AS AN INSTRUMENT OF SERVICE, IS INTENDED ONLY FOR THE SPECIFIC PURPOSE AND CLIENT FOR WHICH IT WAS PREPARED. REUSE OF AND IMPROPER RELIANCE ON THIS DOCUMENT WITHOUT WRITTEN AUTHORIZATION AND ADAPTATION BY KIMLEY-HORN AND ASSOCIATES, INC. SHALL BE WITHOUT LIABILITY TO KIMLEY-HORN AND ASSOCIATES, INC.