



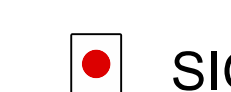

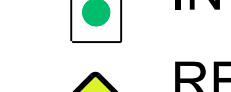













 


-  SIGNALIZED INTERSECTION
-  RECTANGULAR RAPID FLASHING BEACON (RRFB)
-  WEGO BUS STOP
-  CONCRETE MEDIAN / SIDEWALK / DRIVEWAY
-  RAISED PLANTING ZONE / LANDSCAPING
-  BUS ONLY LANE




 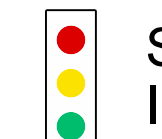

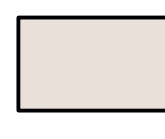


-  SIGNALIZED INTERSECTION
-  RECTANGULAR RAPID FLASHING BEACON (RRFB)
-  WEGO BUS STOP
-  CONCRETE MEDIAN / SIDEWALK / DRIVEWAY
-  RAISED PLANTING ZONE / LANDSCAPING
-  BUS ONLY LANE

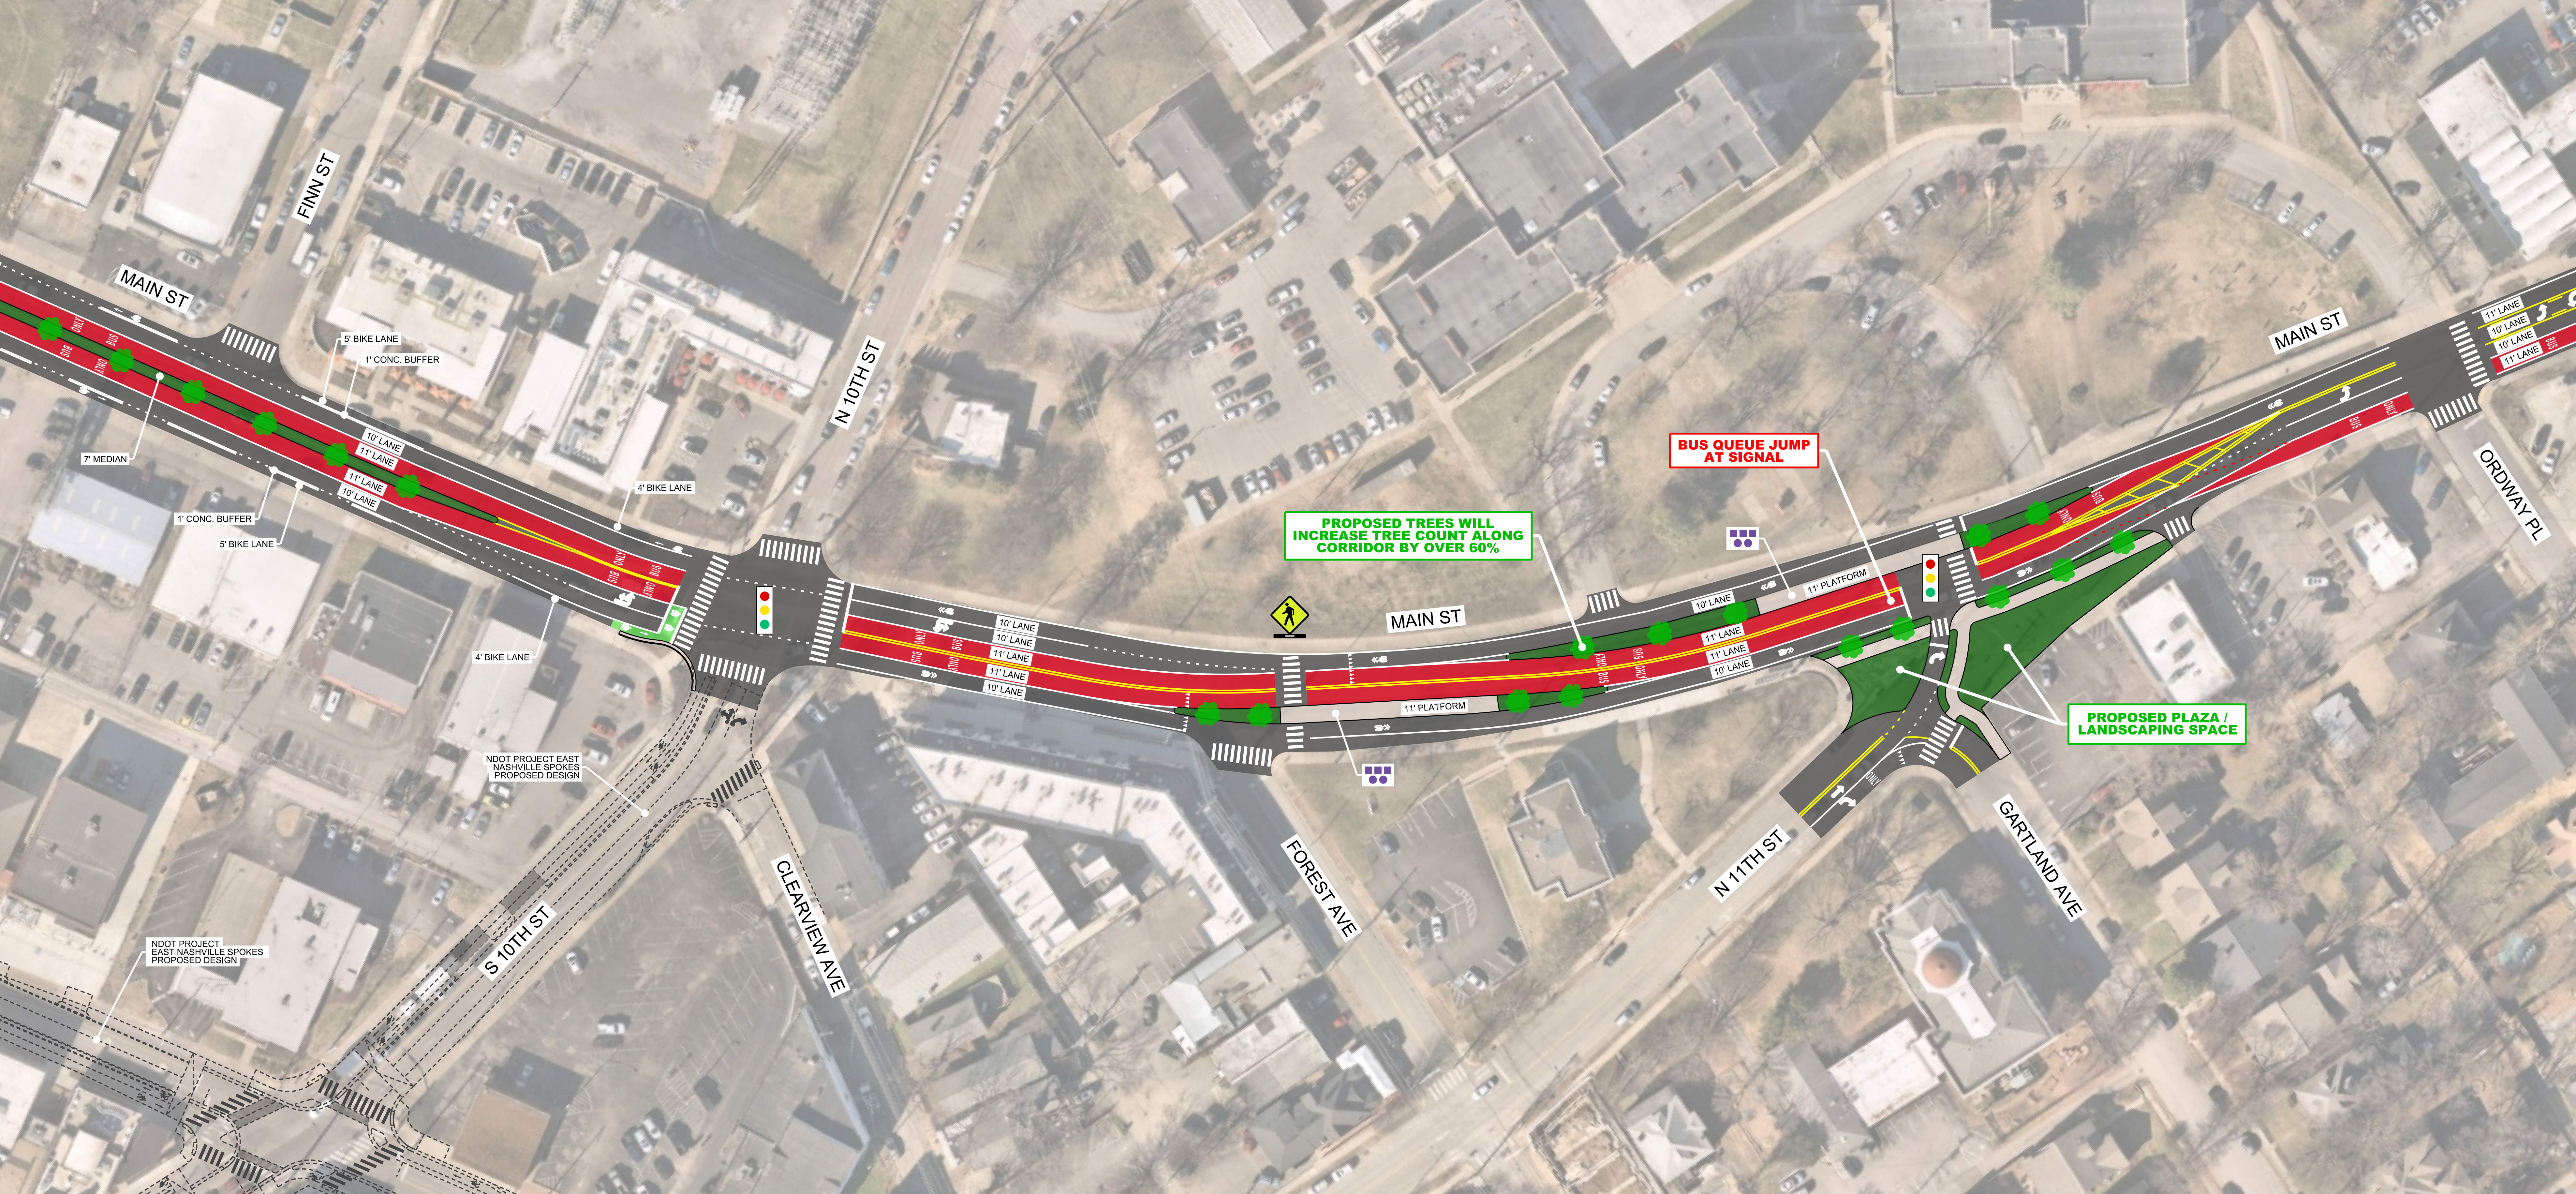

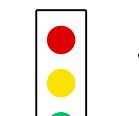-  SIGNALIZED INTERSECTION
-  RECTANGULAR RAPID FLASHING BEACON (RRFB)
-  WEGO BUS STOP
-  CONCRETE MEDIAN / SIDEWALK / DRIVEWAY
-  RAISED PLANTING ZONE / LANDSCAPING
-  BUS ONLY LANE



-  SIGNALIZED INTERSECTION
-  RECTANGULAR RAPID FLASHING BEACON (RRFB)
-  WEGO BUS STOP
-  CONCRETE MEDIAN / SIDEWALK / DRIVEWAY
-  RAISED PLANTING ZONE / LANDSCAPING
-  BUS ONLY LANE

