

HAM-WASSON WAY TO OTTO ARMLEDER





HORIZONTAL
SCALE IN FEET

10 20 40

DESIGN AGENCY  Stantec 10200 Alliance Road, Suite 300 Cincinnati, OH 45242 (513) 842-8200	
DESIGNER JGB	
REVIEWER SNS 01-26-2	
PROJECT ID 113603	
SHEET P.1	TOTAL 17

HAM-WASSON WAY TO OTTO ARMLEDER


MODEL: CLP_3-AB - Plan 8 [Sheet] PAPER SIZE: 34x22 (in.) DATE: 8/1/2024 TIME: 10:47:47 PM USER: gregbrown
V:\1736\active\173620146\engineering\Roadway\Sheets\113603_AB-C.dgn

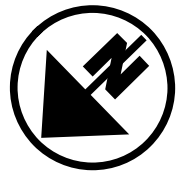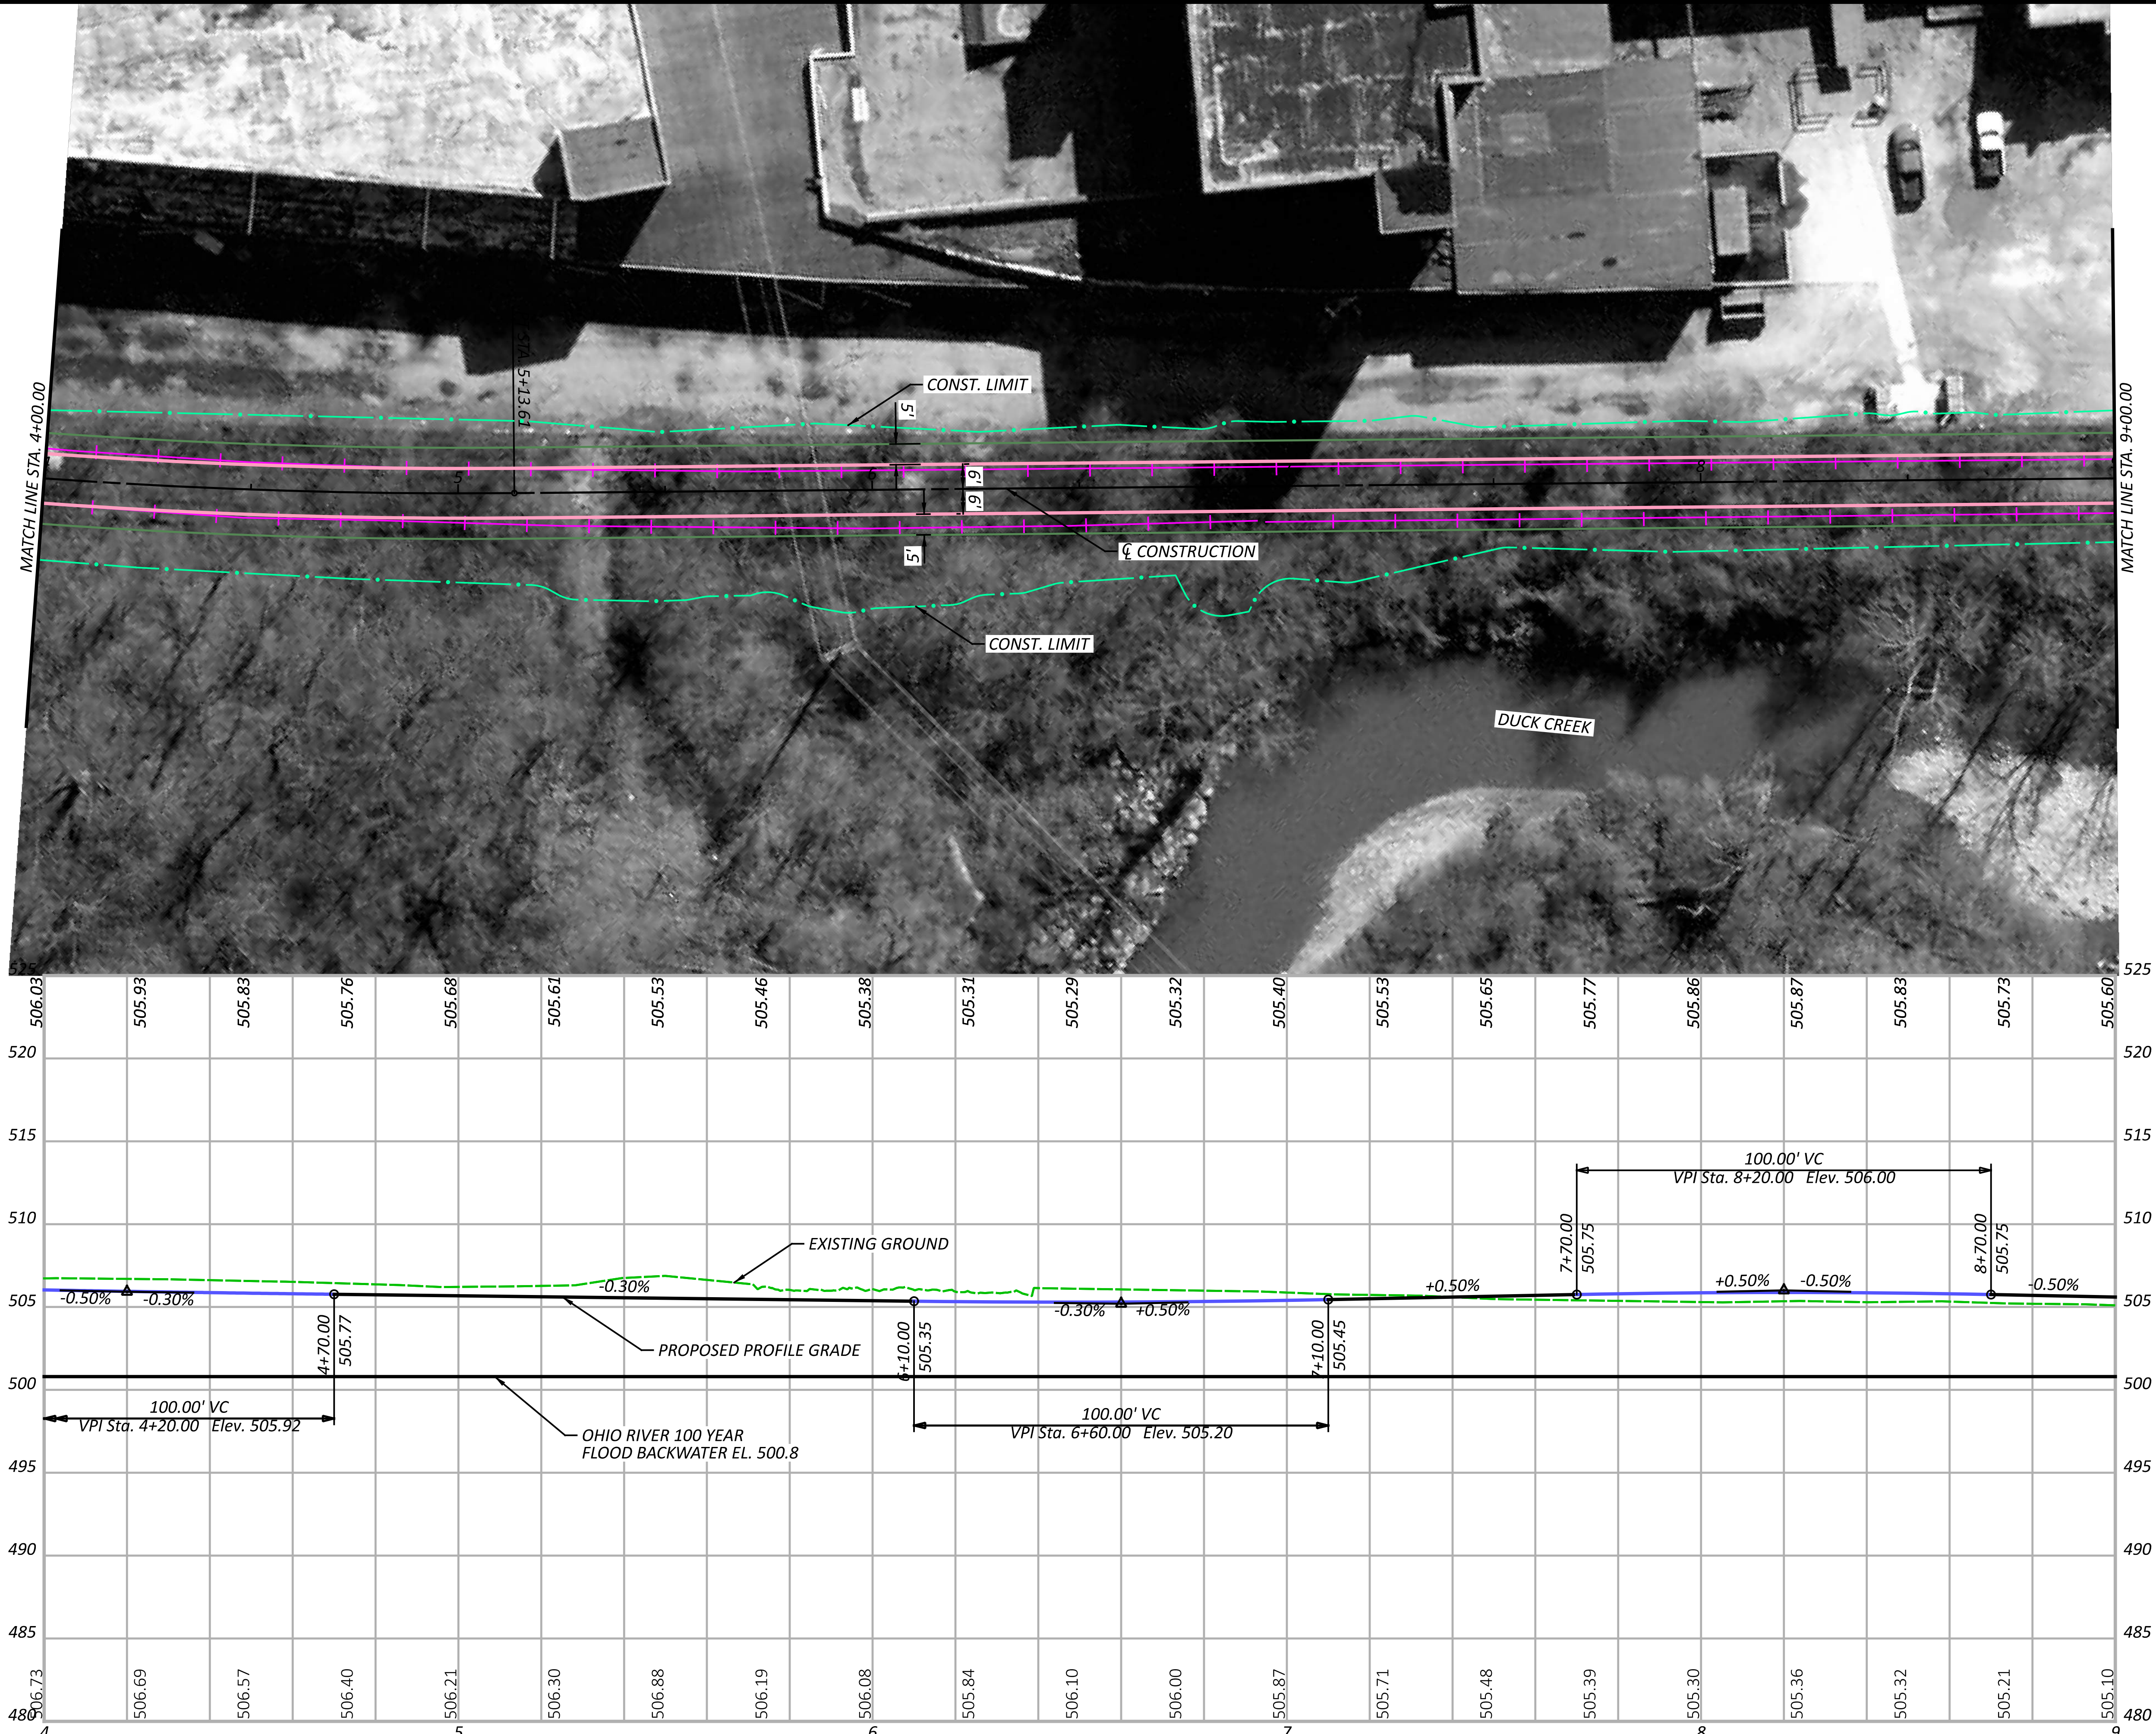

SEGMENT 3 - ALTERNATIVE C
STA. 4+00.00 TO STA. 9+00.00


DESIGN AGENCY
Stantec
10200 Alliance Road,
Suite 300
Cincinnati, OH 45242
(513) 842-8200

DESIGNER	
JGB	
REVIEWER	
SNS 01-26-24	
PROJECT ID	
113603	
SHEET	TOTAL
P.2	17

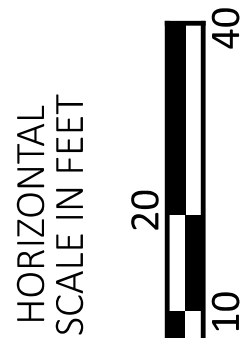

HAM-WASSON WAY TO OTTO ARMLEDER


MODEL: CLP - 3-AB - Plan 9 [Sheet] PAPER SIZE: 34x22 (in.) DATE: 8/1/2024 TIME: 10:07:50 PM USER: gregbrown
V:\1736\active\173620146\engineering\113603\400-Engineering\Roadway\Sheets\113603_GP003-AB-C.dgn

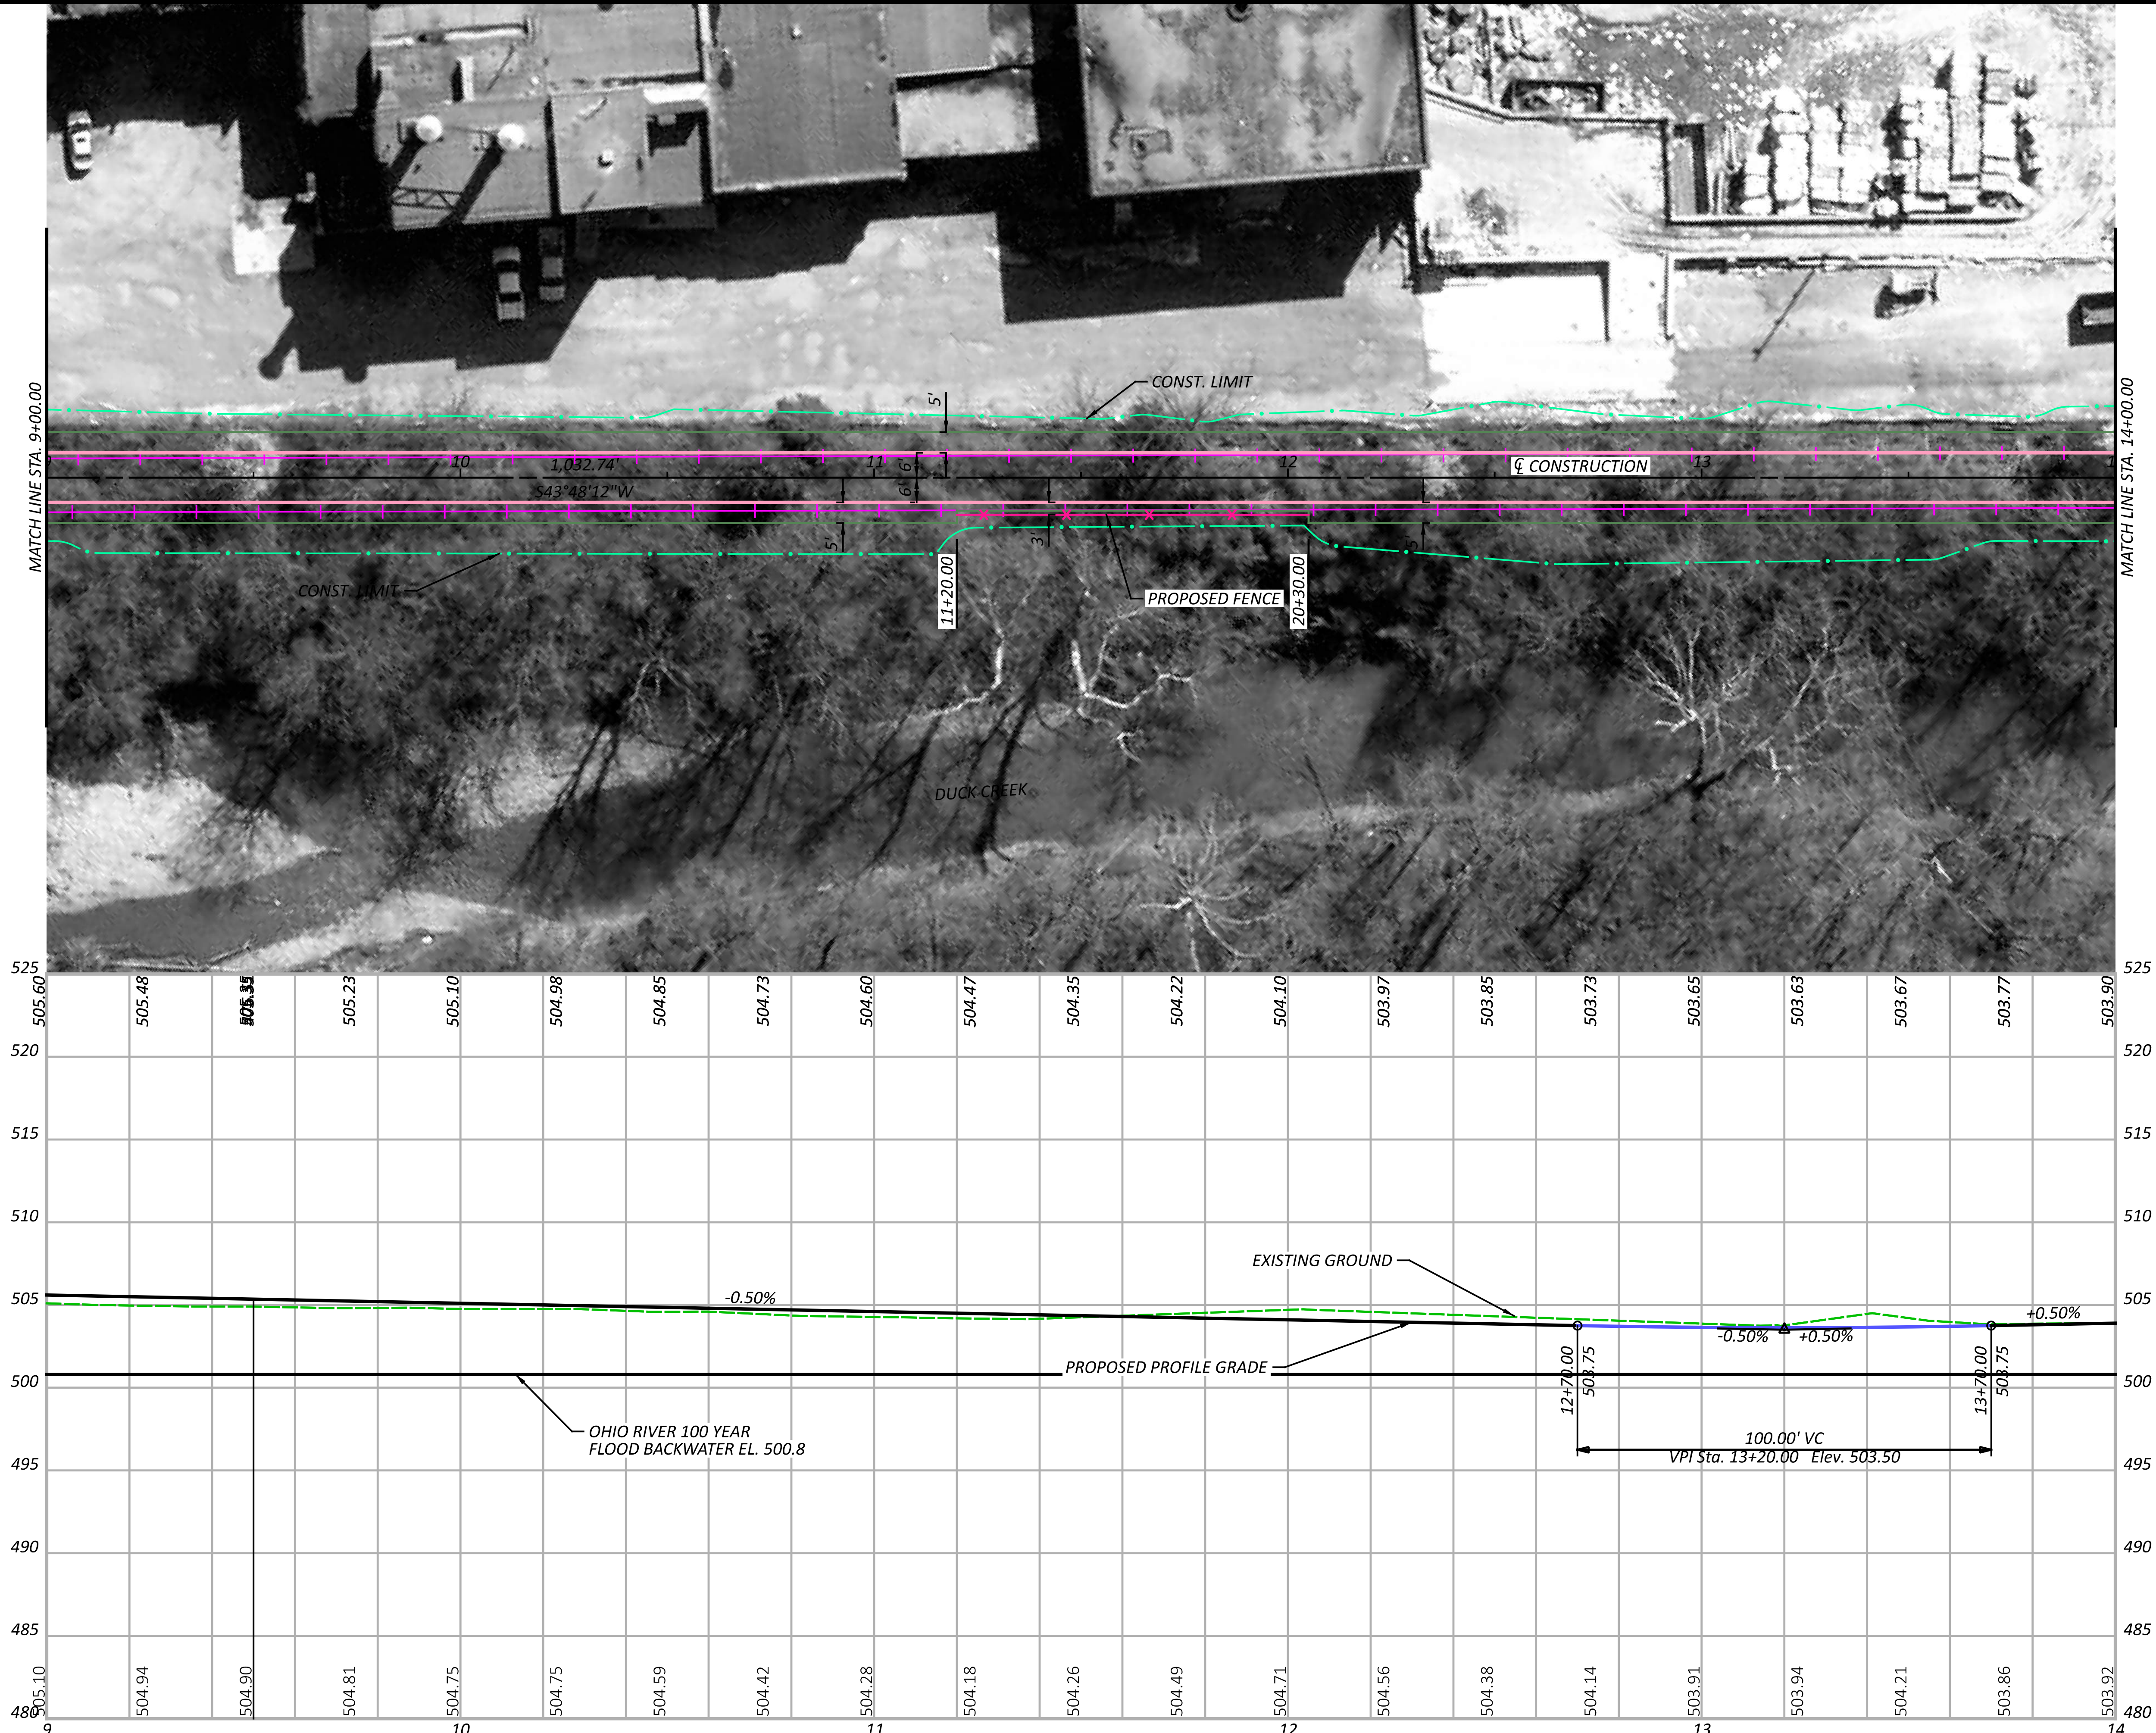

SEGMENT 3 - ALTERNATIVE C
STA. 9+00.00 TO STA. 14+00.00



DESIGN AGENCY
Stantec
10200 Alliance Road,
Suite 300
Cincinnati, OH 45242
(513) 842-8200

DESIGNER	JGB
REVIEWER	
SNS	01-26-24
PROJECT ID	113603
SHEET	P.3
TOTAL	17

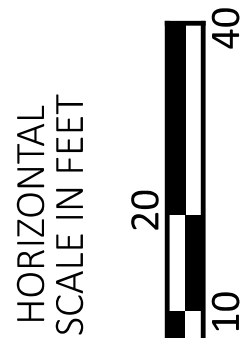

HAM-WASSON WAY TO OTTO ARMLEDER

MODEL: CLP_3-AB - Plan 10 [Sheet] PAPER SIZE: 34x22 (in.) DATE: 8/17/2024 TIME: 1:07:53 PM USER: gregbrown
V:\1736\active\173620146\Engineering\Roadway\113603\113603_GPO03-AB-C.dgn

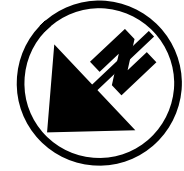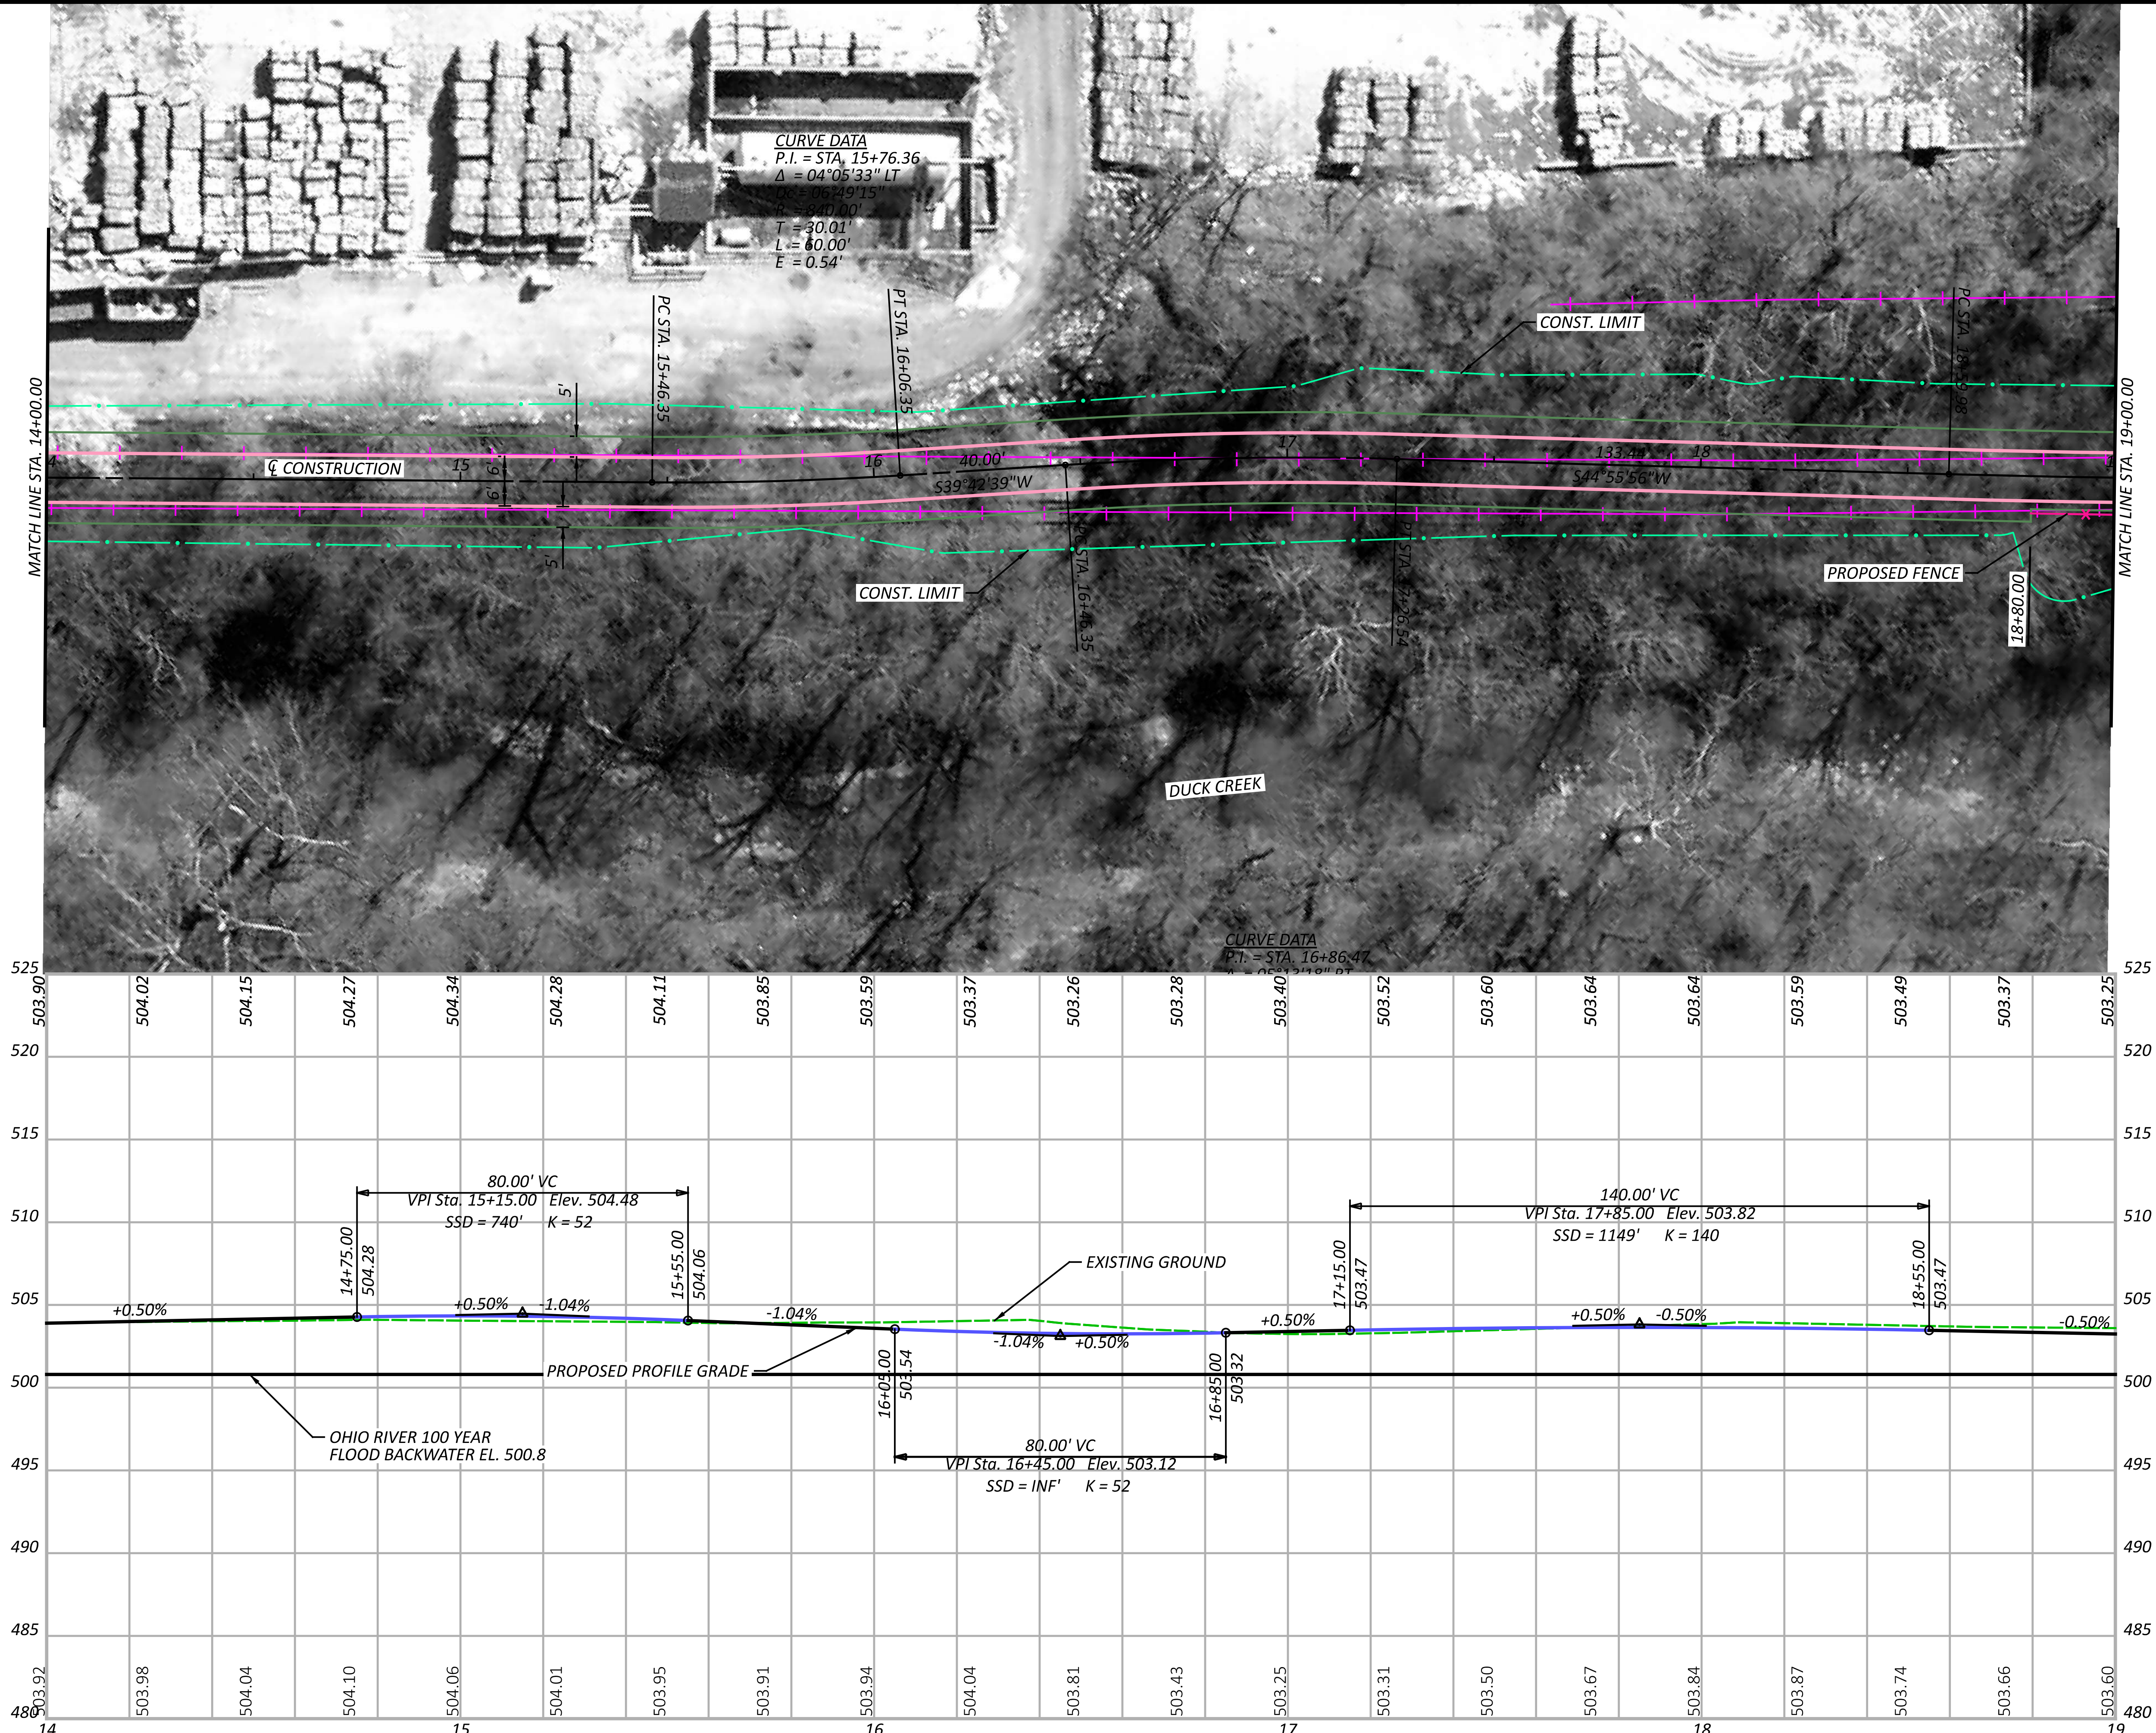


SEGMENT 3 - ALTERNATIVE C
STA. 14+00.00 TO STA. 19+00.00



DESIGNER	JGB
REVIEWER	
SNS	01-26-24
PROJECT ID	113603
SHEET	P.4
TOTAL	17

HAM-WASSON WAY TO OTTO ARMLEDER

MODEL: CLP - Plan 11 [Sheet] PAPER SIZE: 34x22 (in.) DATE: 8/17/2024 TIME: 1:07:57 PM USER: gregbrown
V:\1736\active\173620146\Engineering\Roadway\Sheets\113603_GPO03-AB-C.dgn

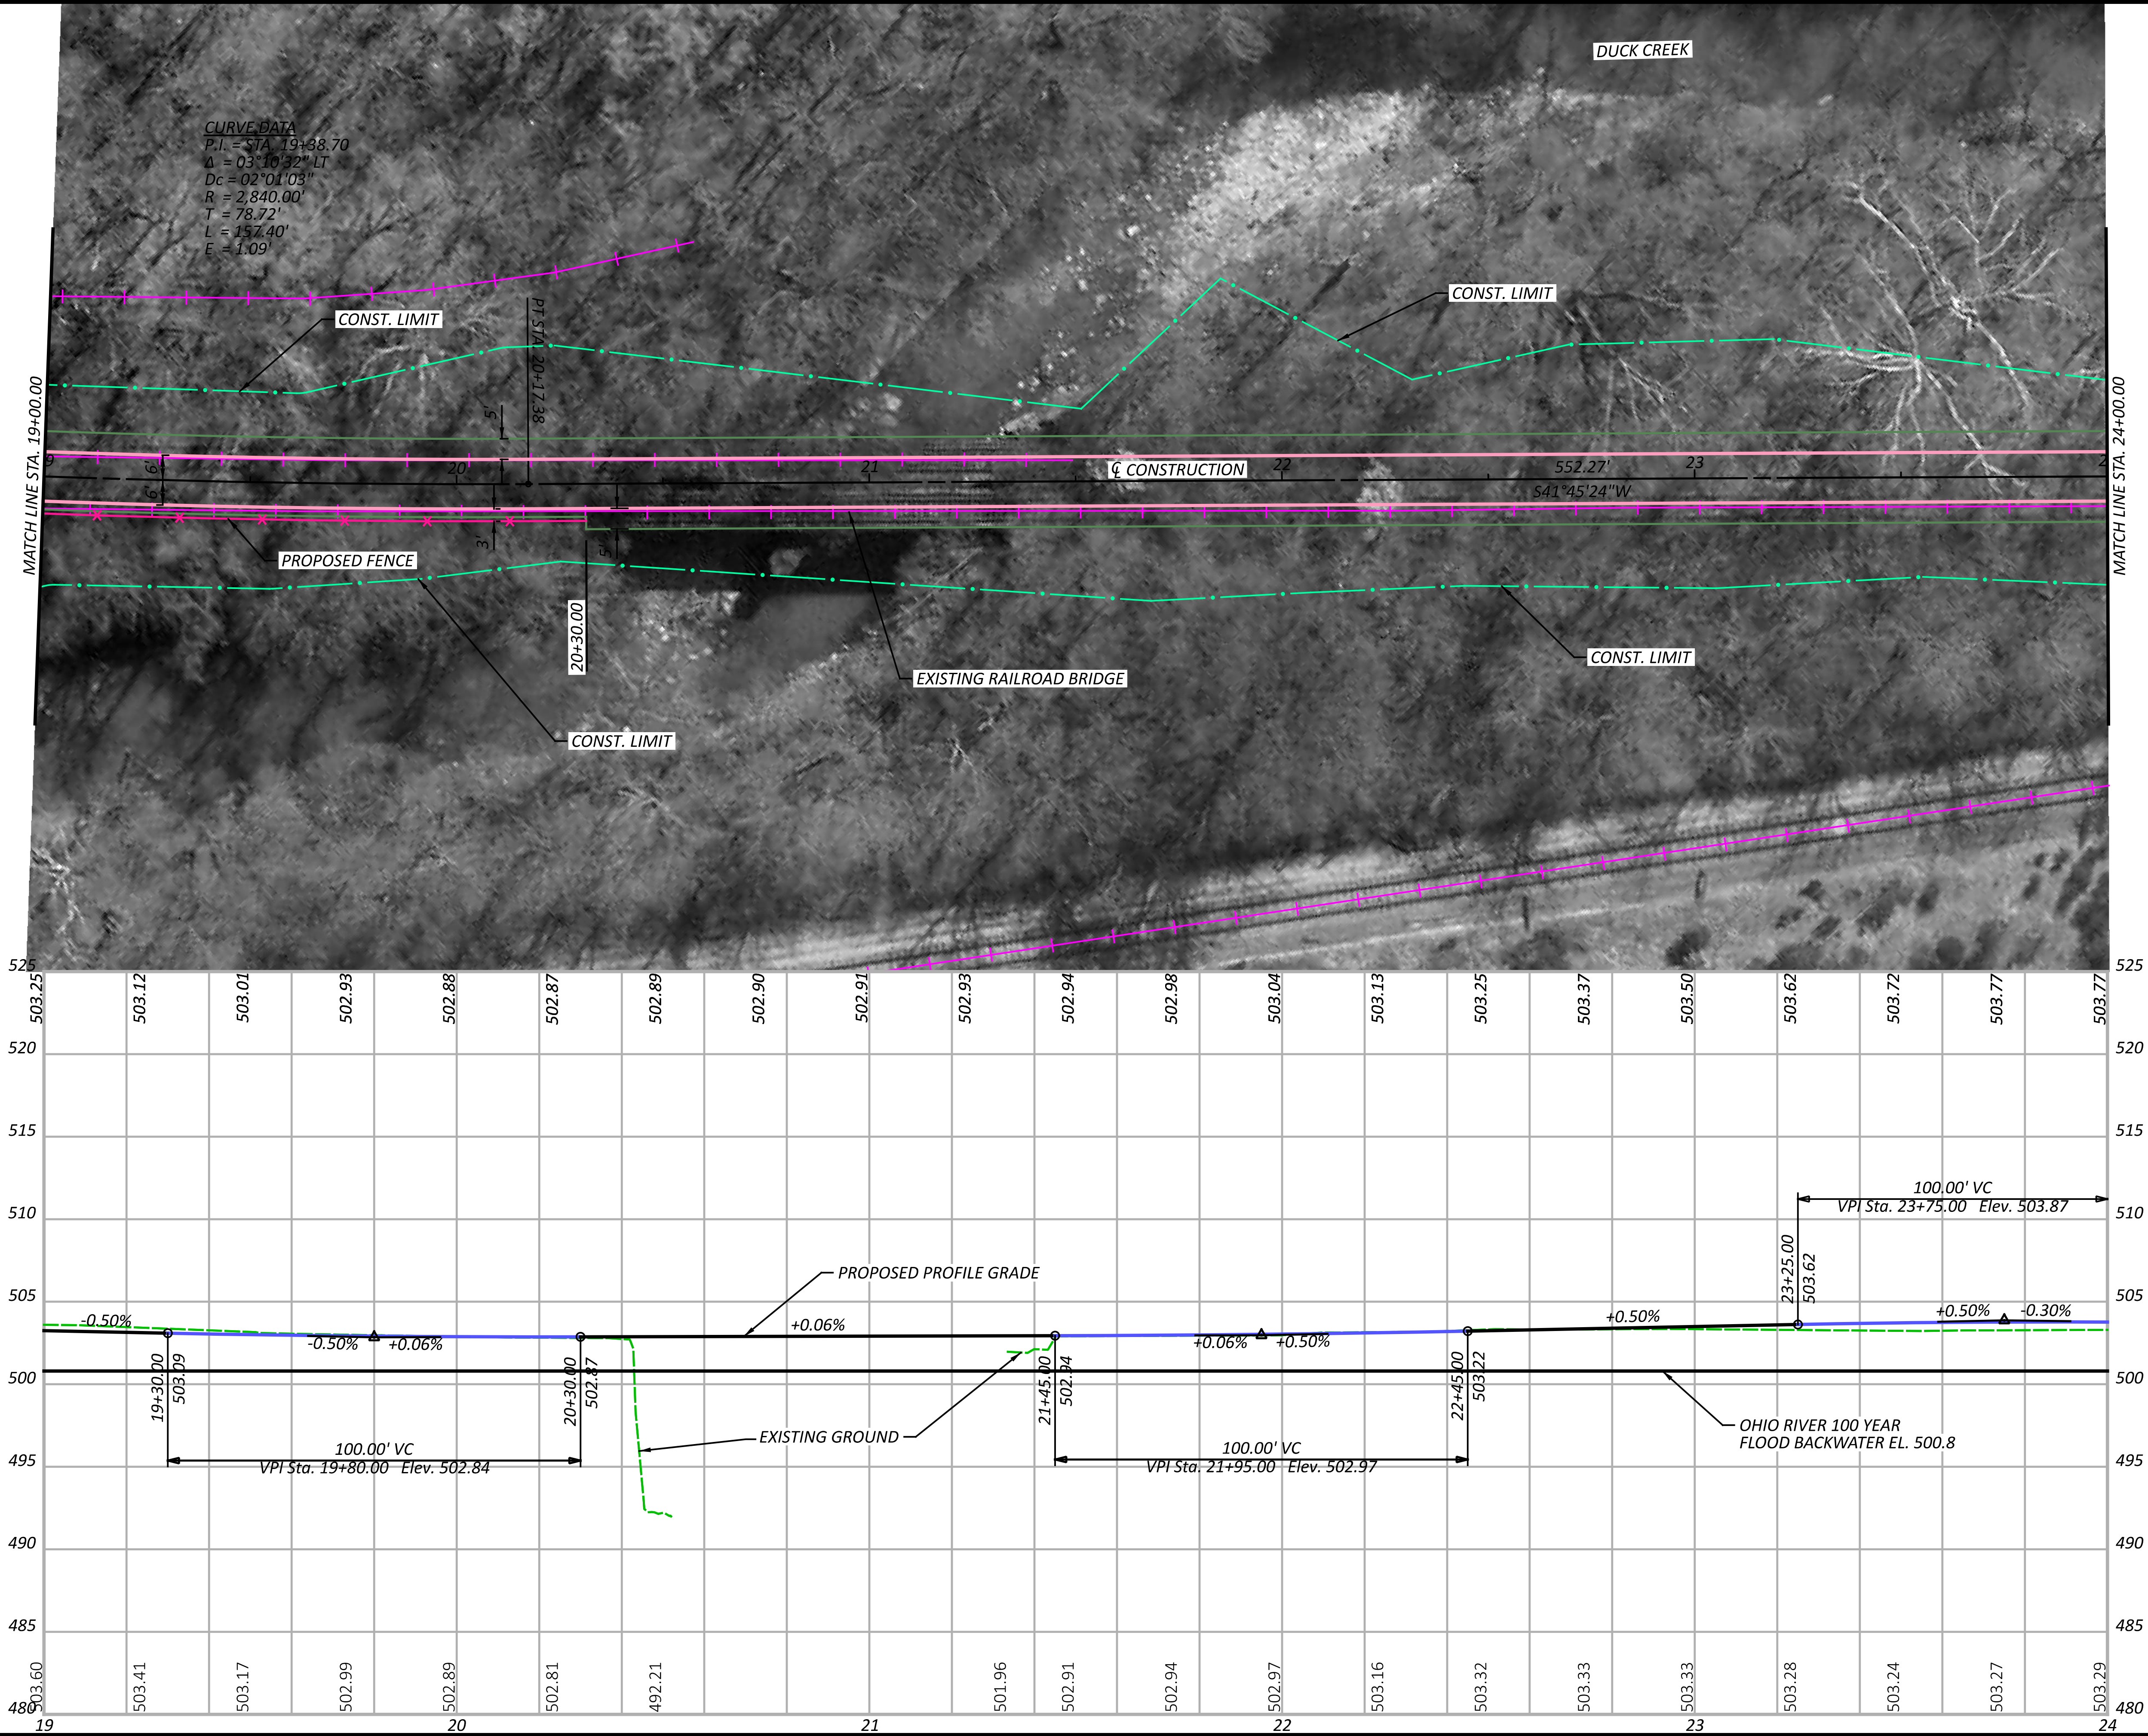

SEGMENT 3 - ALTERNATIVE C
STA. 19+00.00 TO STA. 24+00.00

DESIGN AGENCY



10200 Alliance Road,
Suite 300
Cincinnati, OH 45242
(513) 842-8200

DESIGNER

JGB

REVIEWER

SNS 01-26-24

PROJECT ID

113603

SHEET



P.5

TOTAL

17

HAM-WASSON WAY TO OTTO ARMLEDER

MODEL: CLP_3-AB - Plan 12 [Sheet] PAPER SIZE: 34x22 (in.) DATE: 8/17/2024 TIME: 1:08:01 PM USER: gregbrown
V:\1736\active\173620146\engineering\113603\400-Engineering\Roadway\Sheets\113603_GPO03-AB-C.dgn

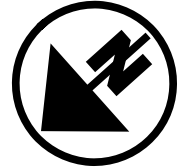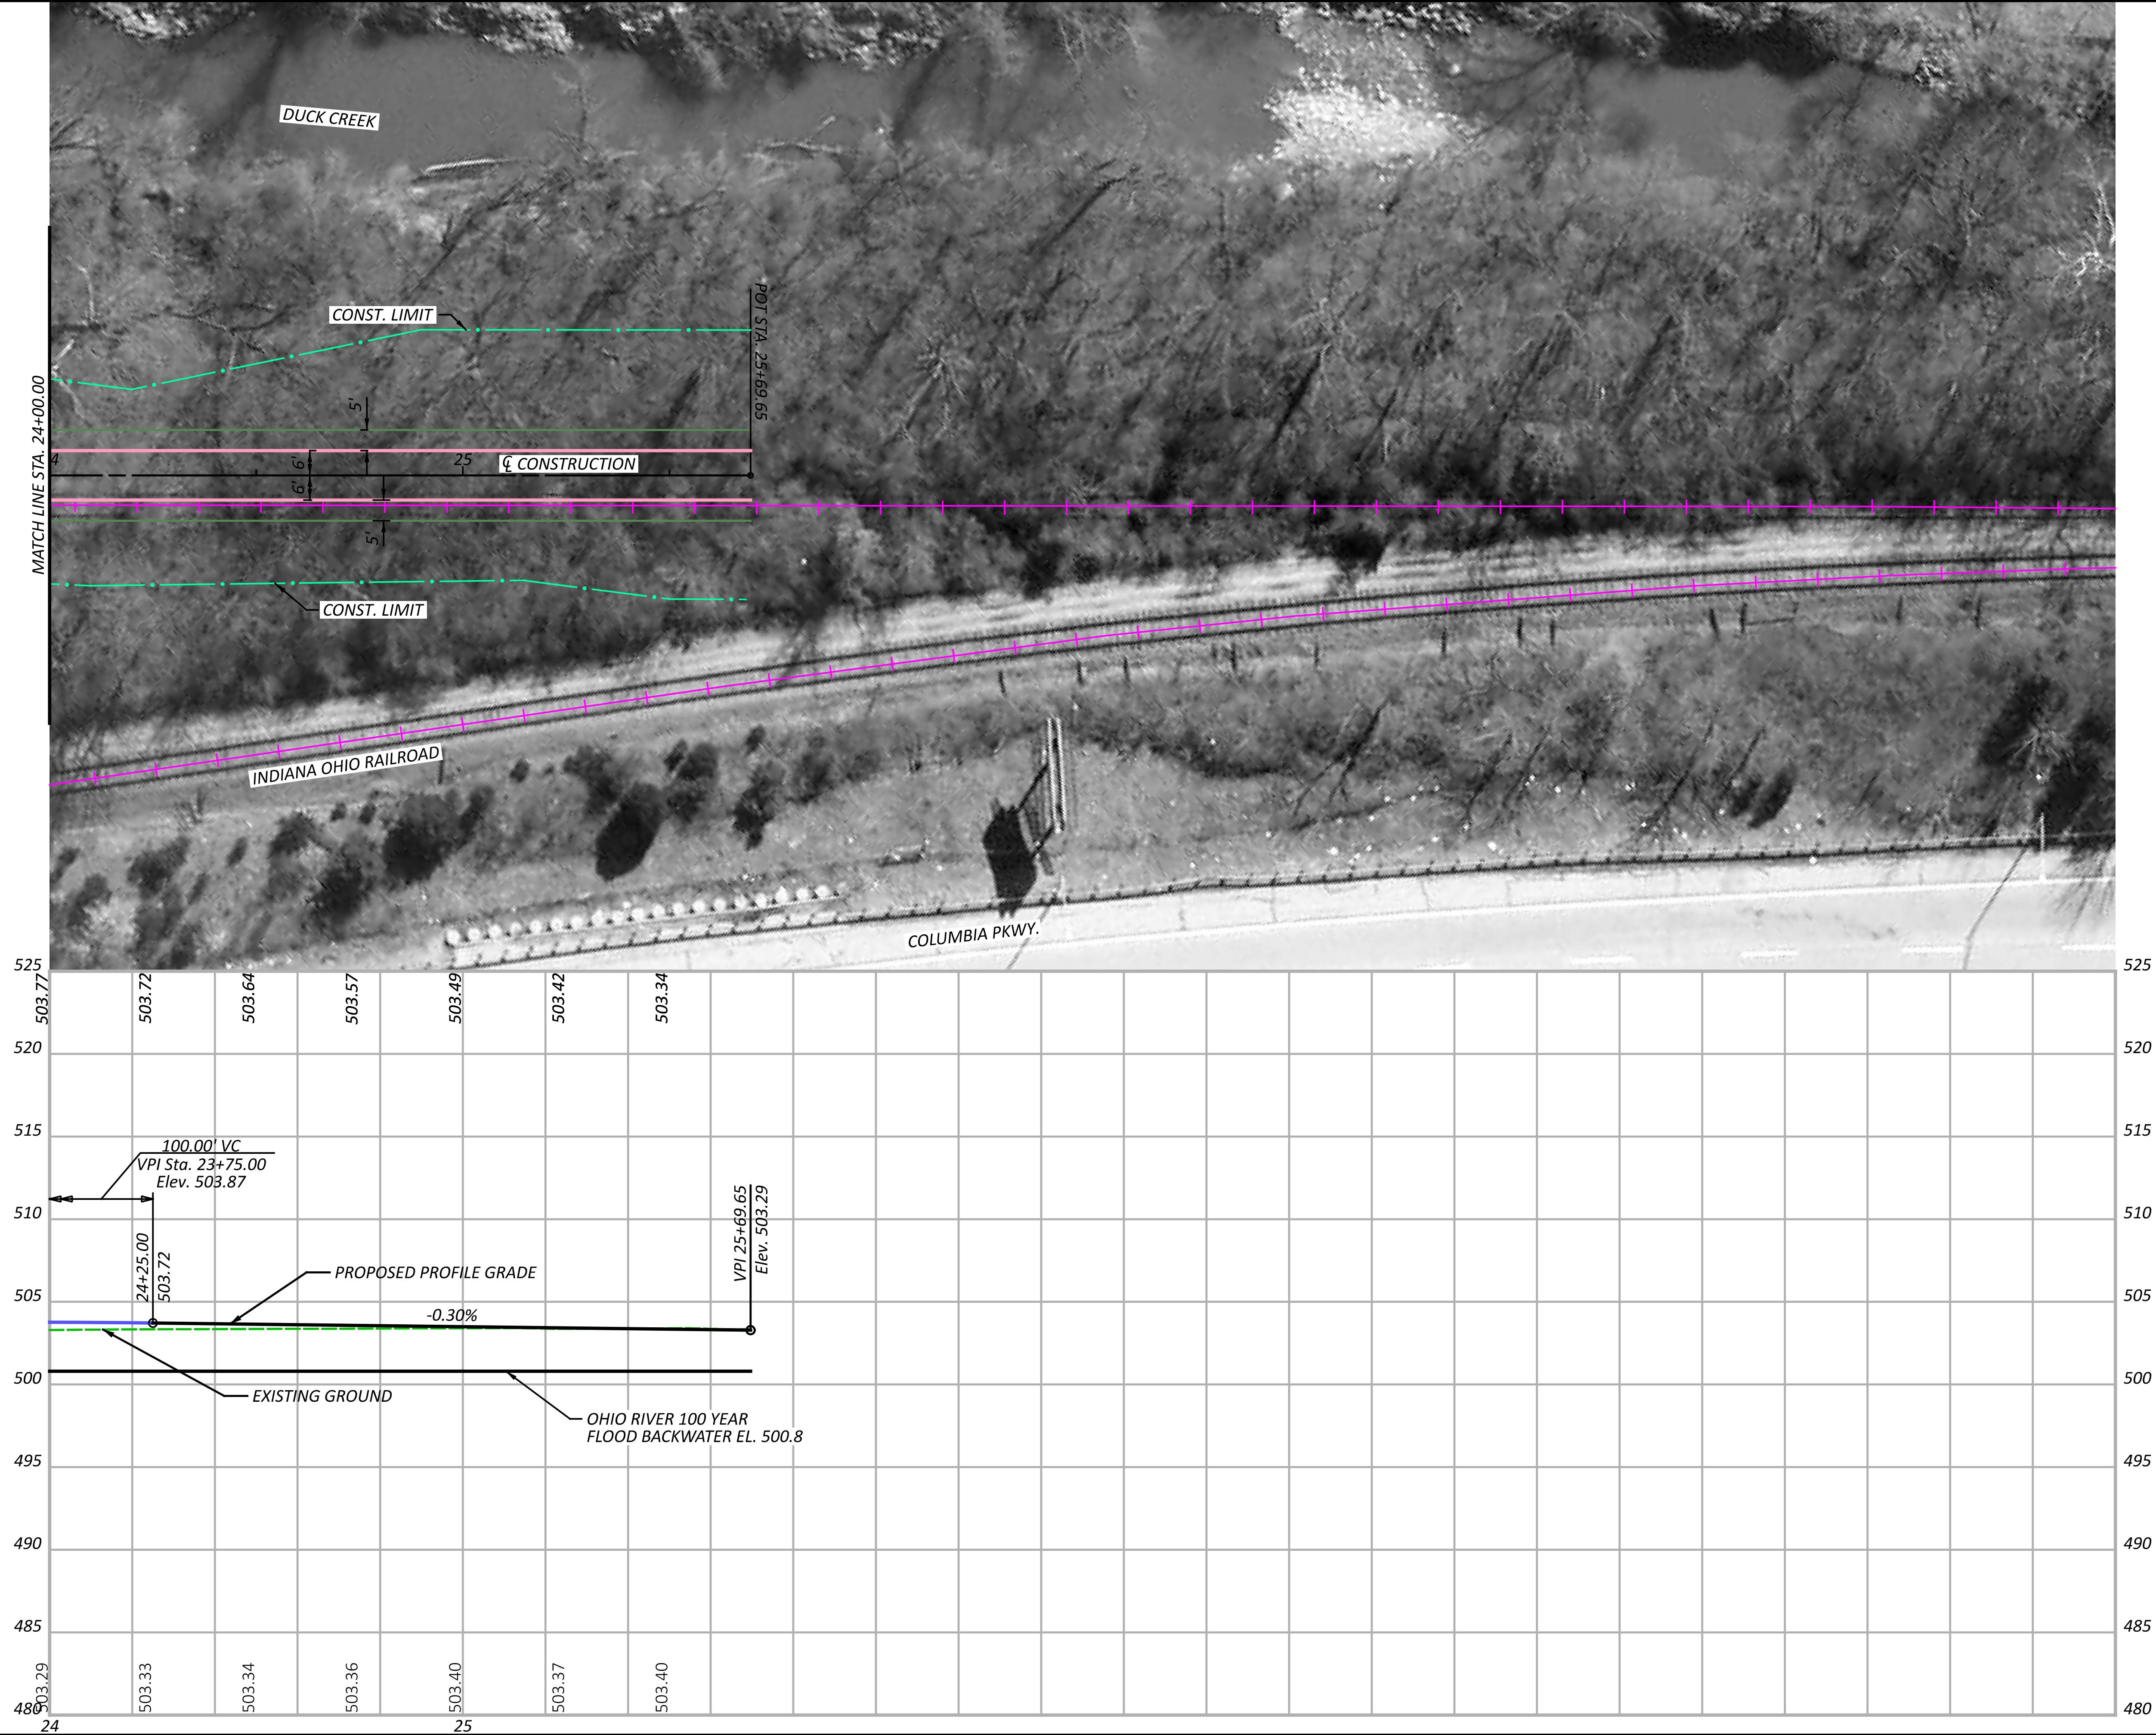


SEGMENT 3 - ALTERNATIVE C
STA. 19+00.00 TO STA. 25+69.65



DESIGNER	JGB
REVIEWER	
SNS	01-26-24
PROJECT ID	113603
SHEET	TOTAL
P.6	17

HAM-WASSON WAY TO OTTO ARMLEDER

MODEL: CLP_3-C - Plan 1 [Sheet] PAPER SIZE: 34x22 (in.) DATE: 8/17/2024 TIME: 1:08:24 PM USER: gregbrown
V:\1736\active\173620146\Engineering\Roadway\Sheets\113603_GPO03-C.dgn

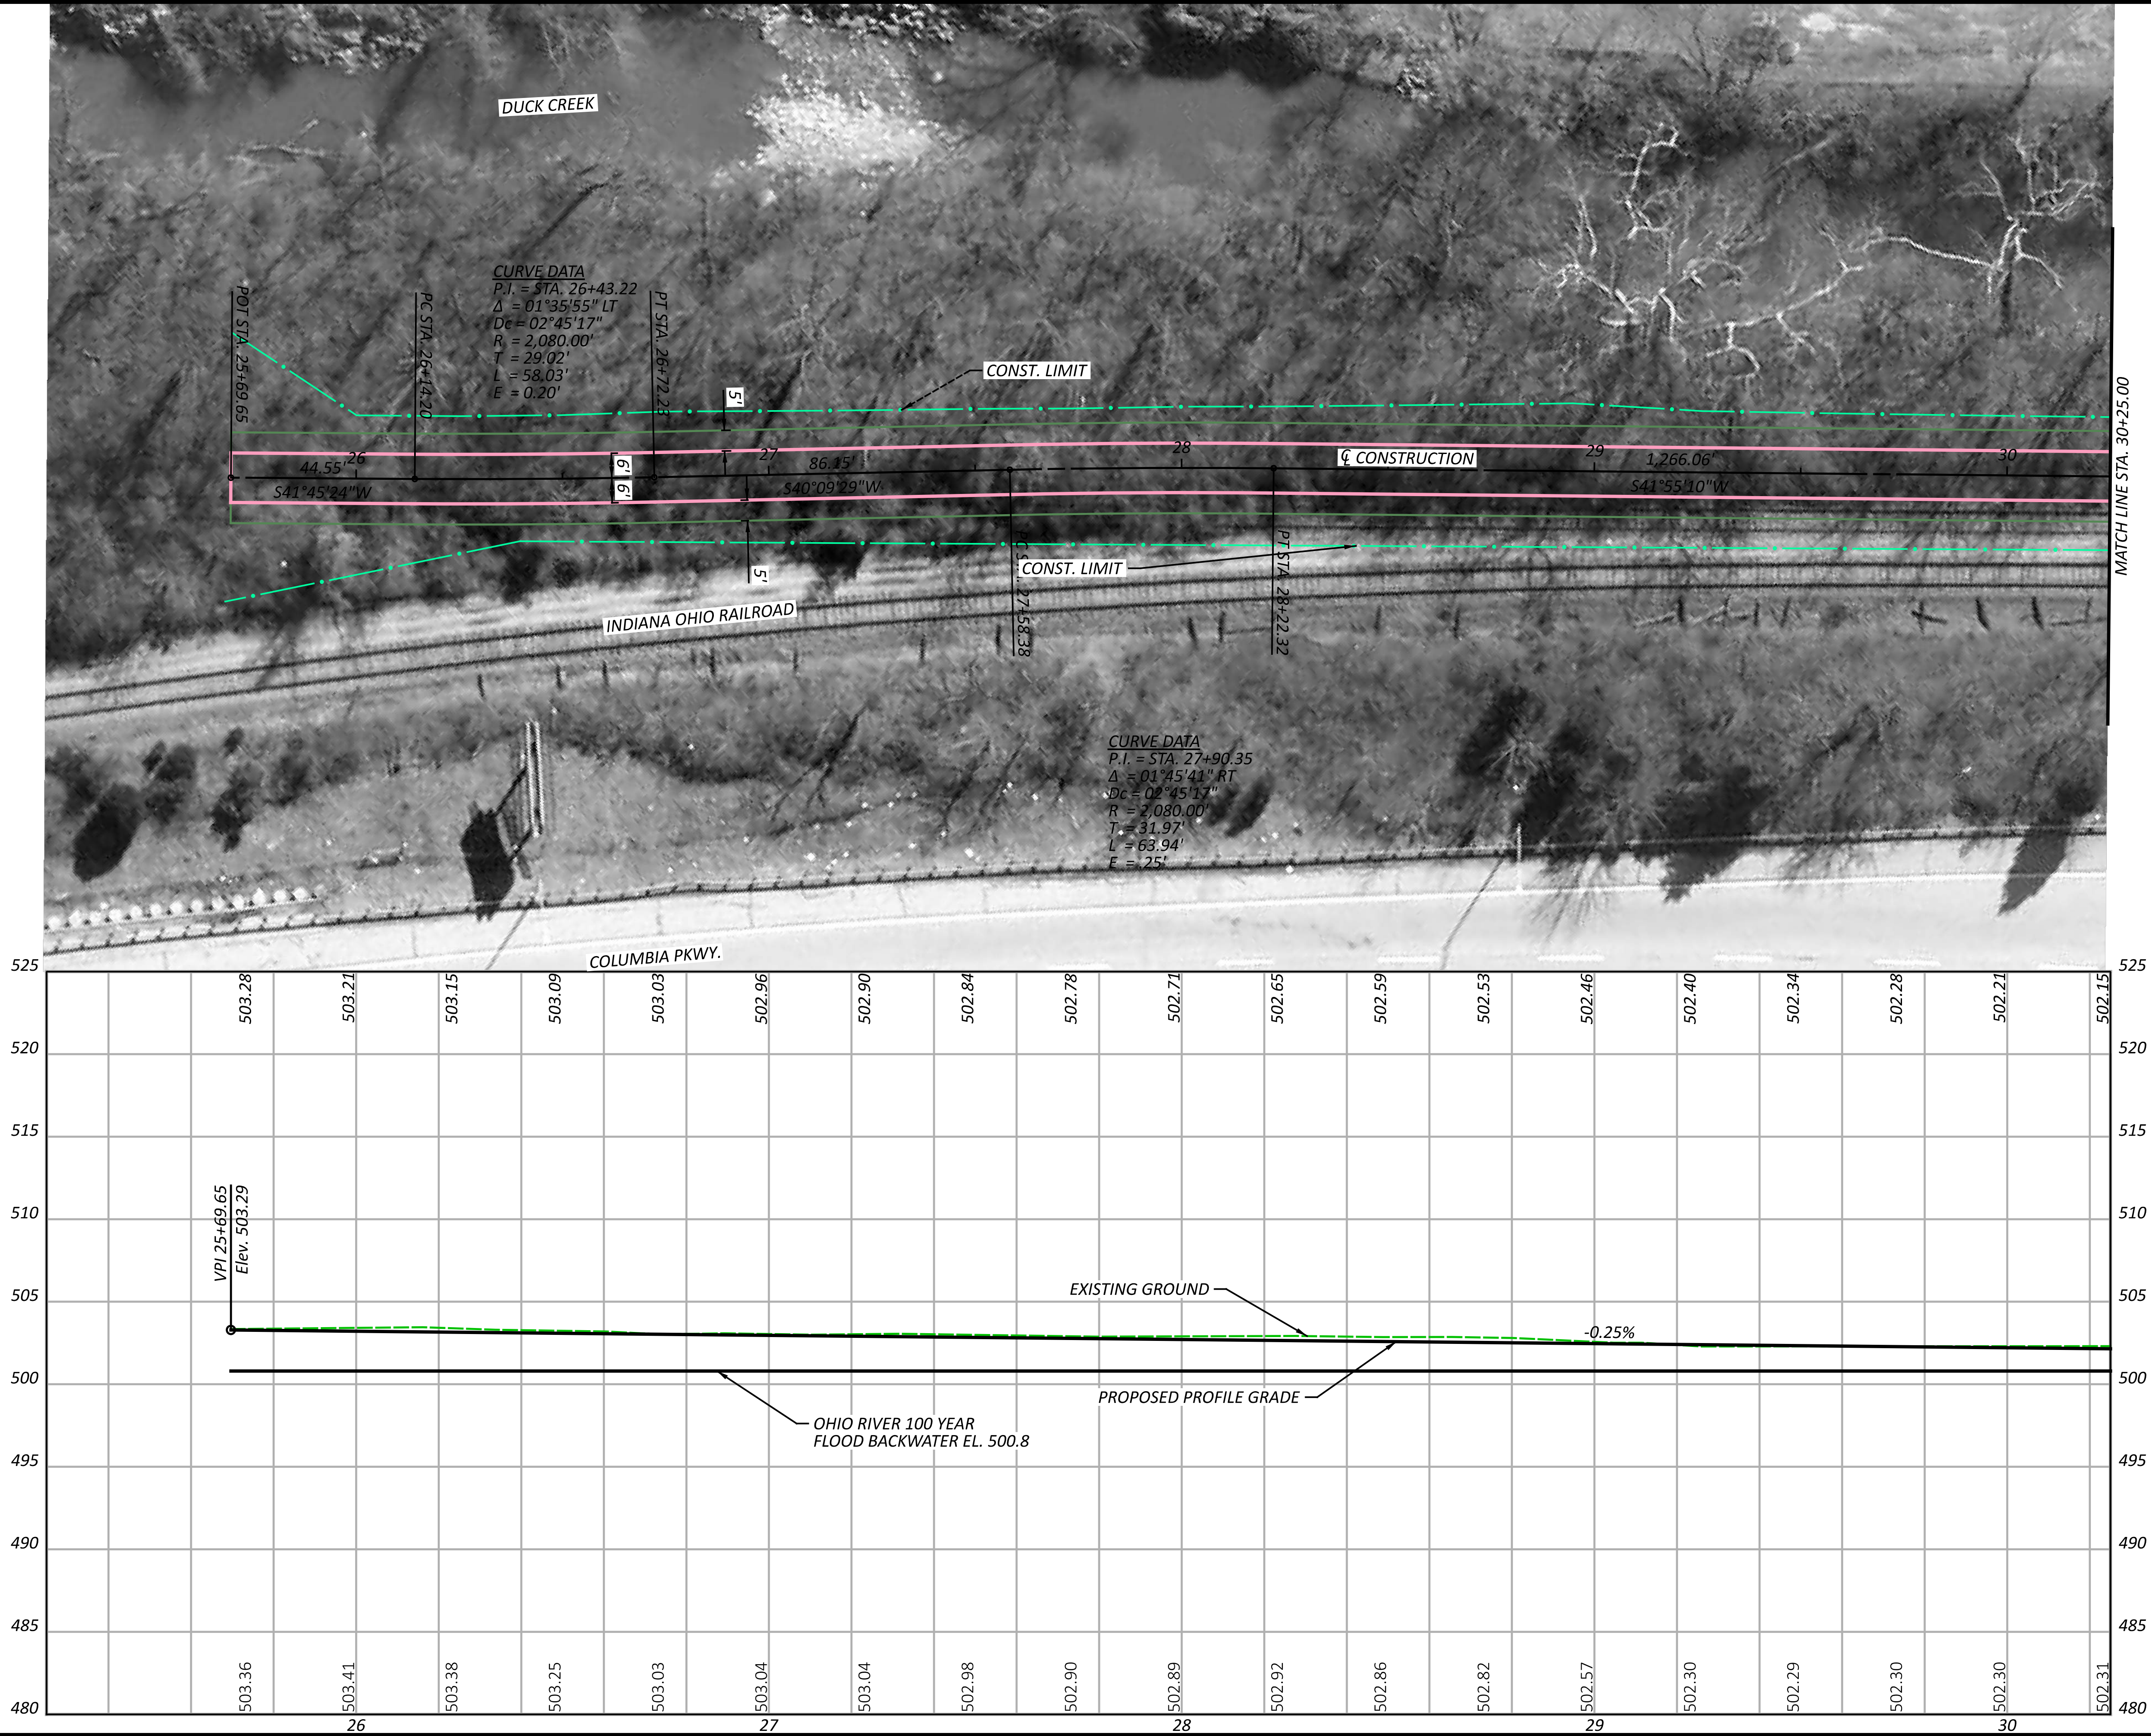

SEGMENT 3 - ALTERNATIVE C
STA. 25+69.65 TO STA. 30+25.00



DESIGN AGENCY



10200 Alliance Road,
Suite 300
Cincinnati, OH 45242
(513) 842-8200

DESIGNER

JGB

REVIEWER

SNS 02-02-24

PROJECT ID

113603

SHEET


P.7

TOTAL

17

HAM-WASSON WAY TO OTTO ARMLEDER

MODEL: CLP_3-C_Plan 2 [Sheet] PAPER SIZE: 34x22 (in.) DATE: 8/17/2024 TIME: 1:08:27 PM USER: gregbrown
V:\1736\active\173620146\Engineering\Roadway\Sheets\113603_GPO03-C.dgn

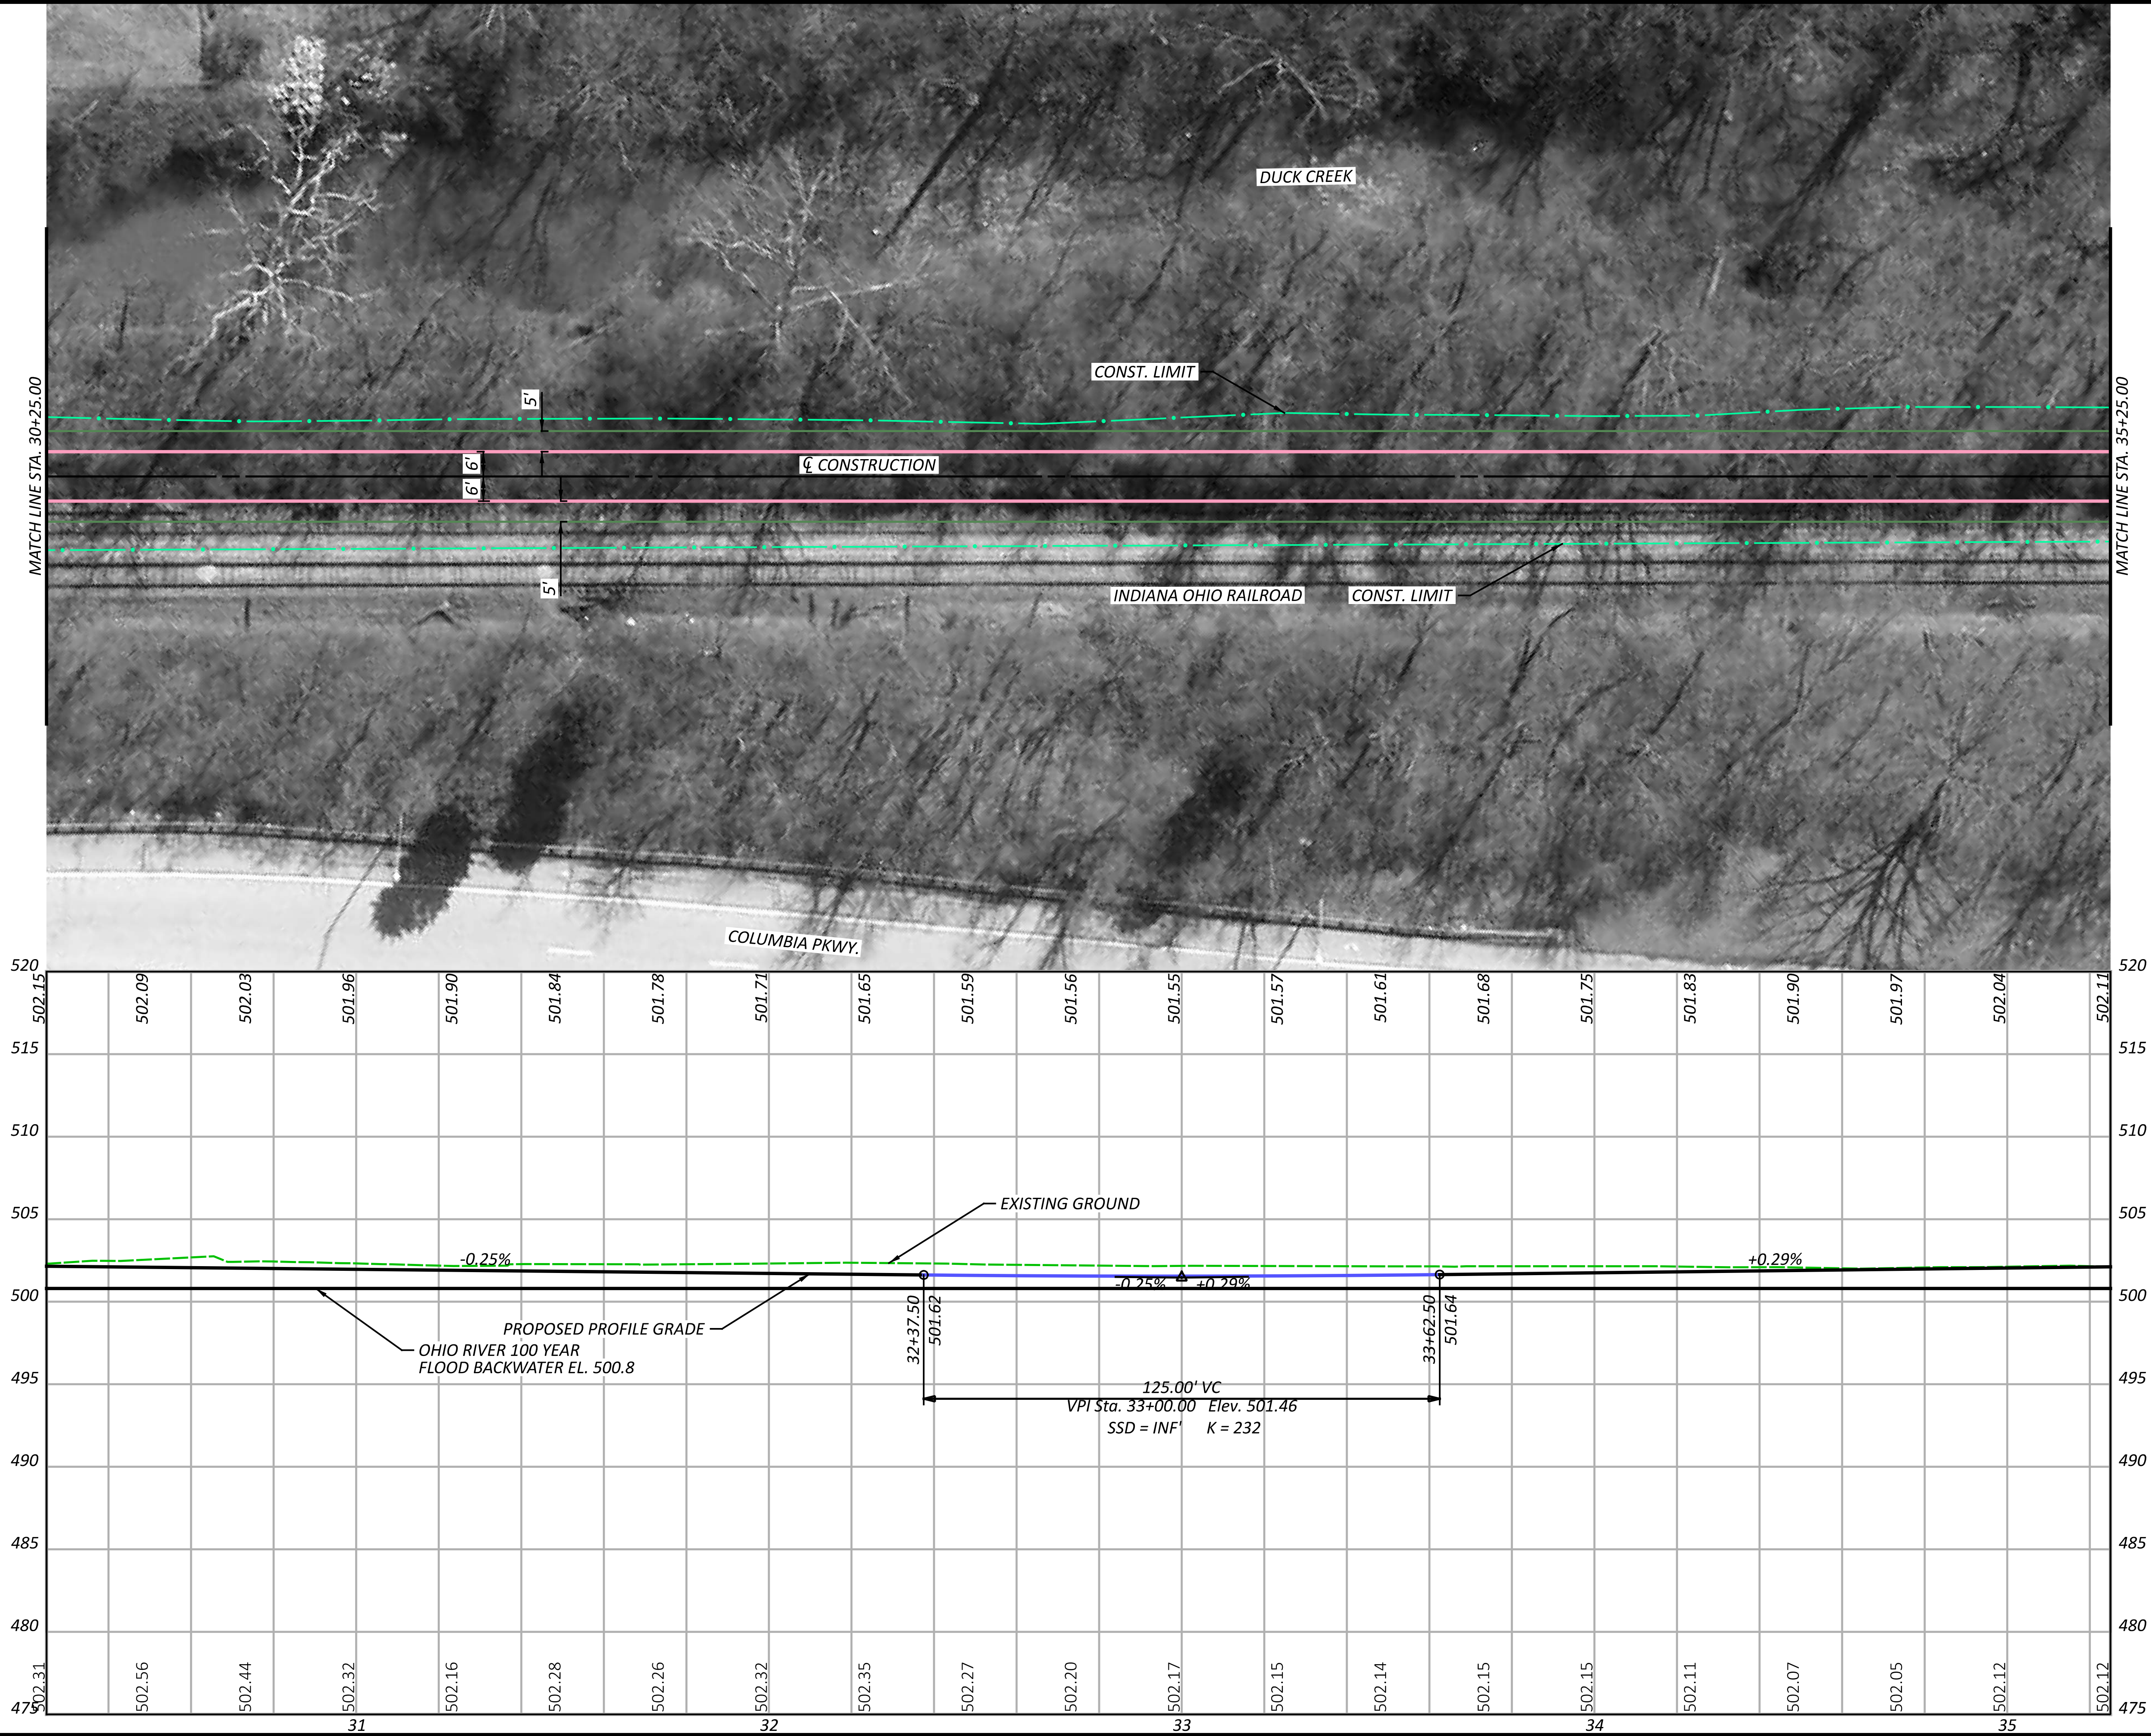

SEGMENT 3 - ALTERNATIVE C
STA. 30+25.00 TO STA. 35+25.00



DESIGN AGENCY
Stantec
10200 Alliance Road,
Suite 300
Cincinnati, OH 45242
(513) 842-8200

DESIGNER
JGB

REVIEWER
SNS 02-02-24



PROJECT ID
113603

SHEET
P.8

TOTAL
17

HAM-WASSON WAY TO OTTO ARMLEDER

MODEL: CLP_3-C - Plan 3 [Sheet] PAPER SIZE: 34x22 (in.) DATE: 8/17/2024 TIME: 1:08:30 PM USER: gregbrown
V:\1736\active\173620146\Engineering\Roadway\Sheets\113603_GPO03-C.dgn

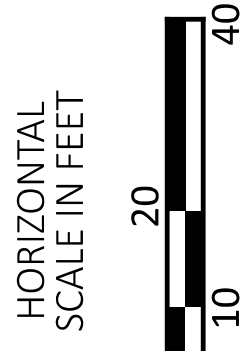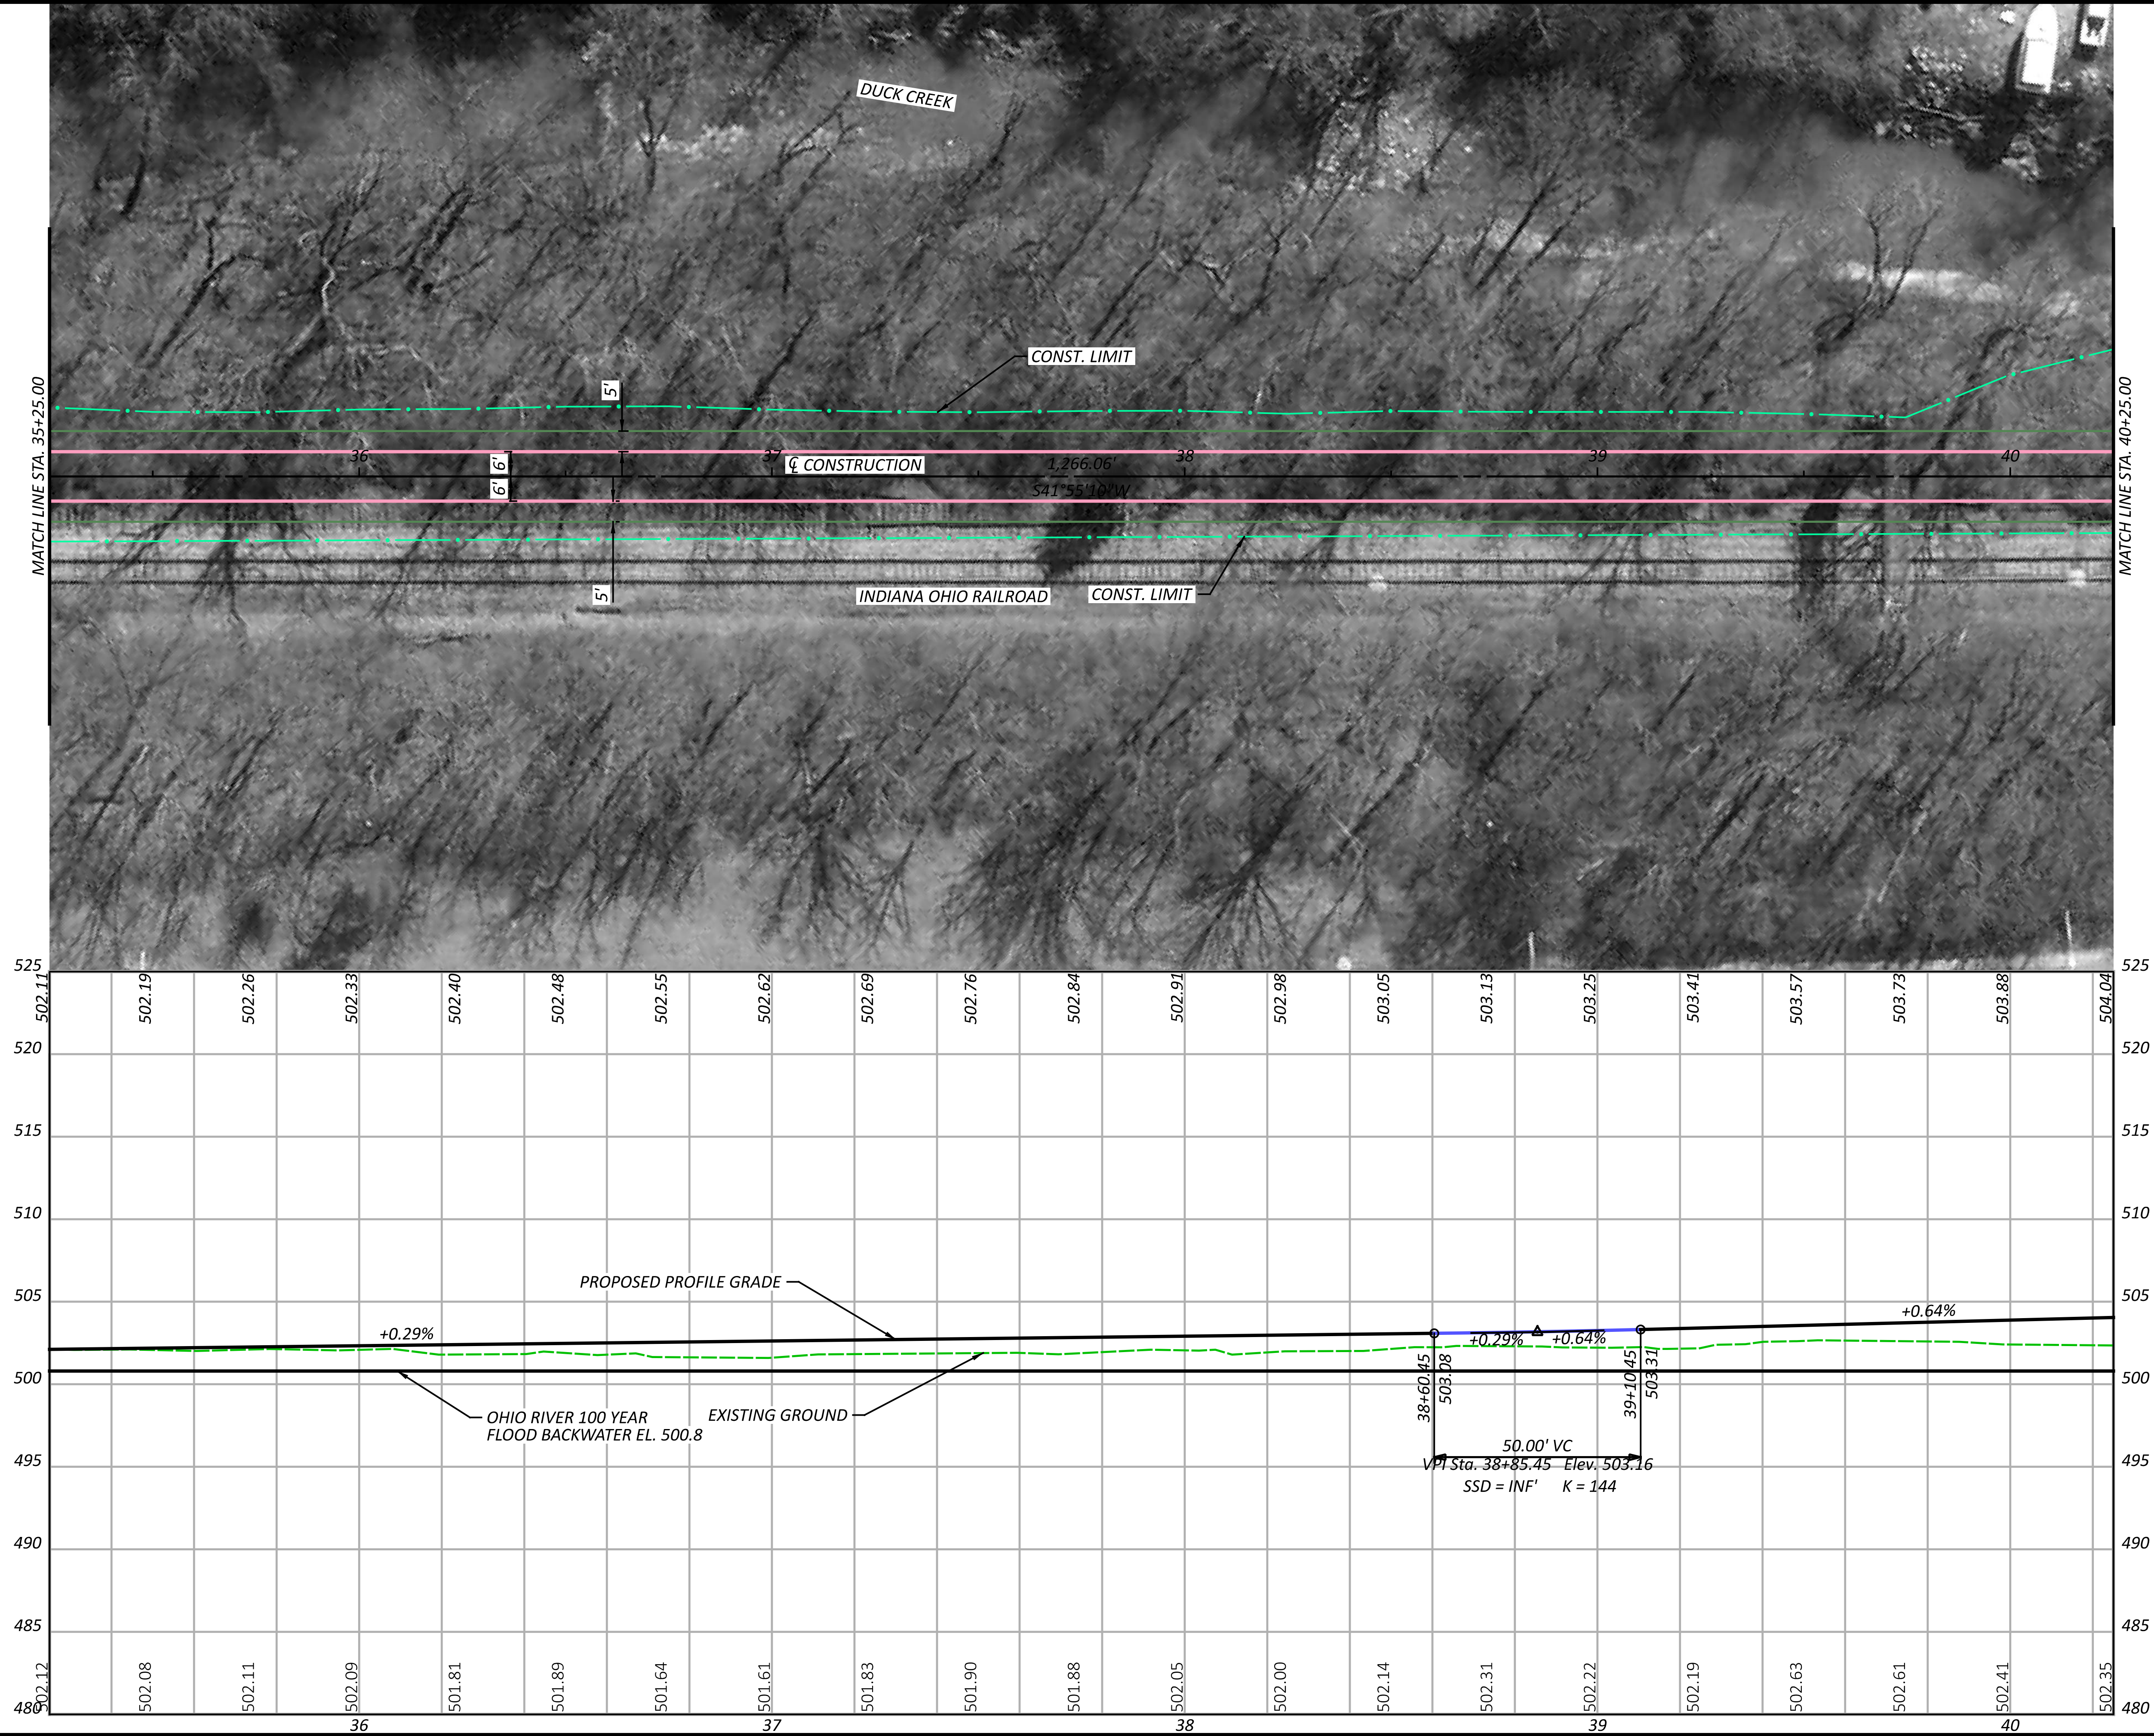

SEGMENT 3 - ALTERNATIVE C
STA. 35+25.00 TO STA. 40+25.00

DESIGN AGENCY
Stantec
10200 Alliance Road,
Suite 300
Cincinnati, OH 45242
(513) 842-8200



DESIGNER
JGB

REVIEWER
SNS 02-02-24


PROJECT ID
113603

SHEET
P.9


TOTAL
17

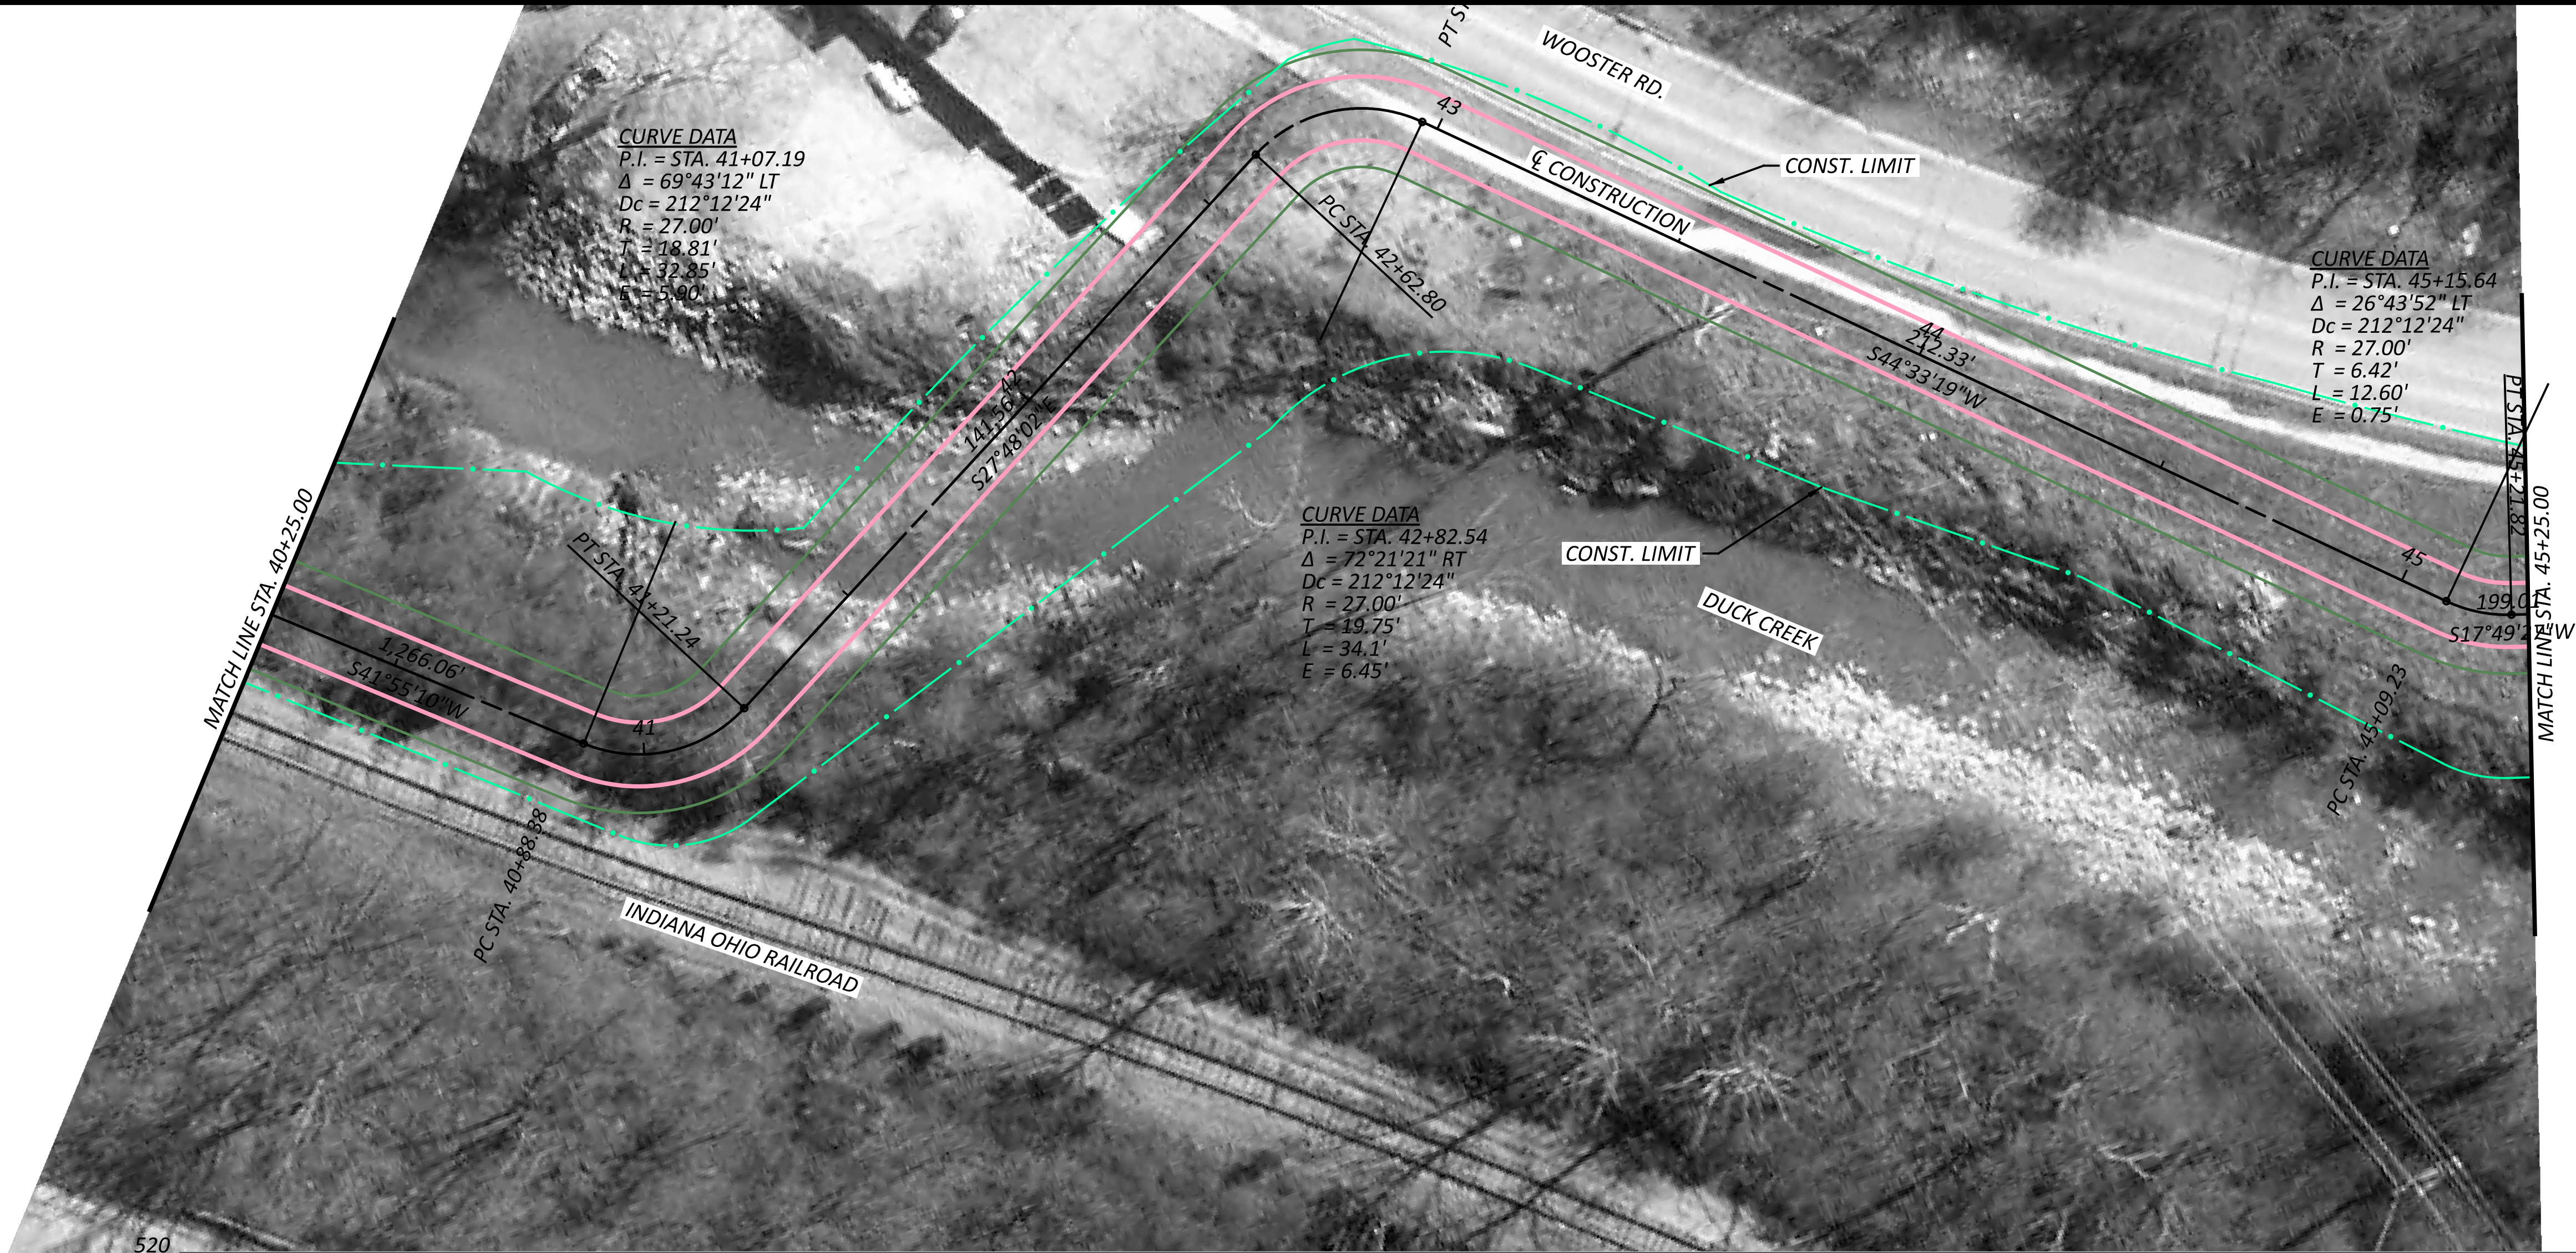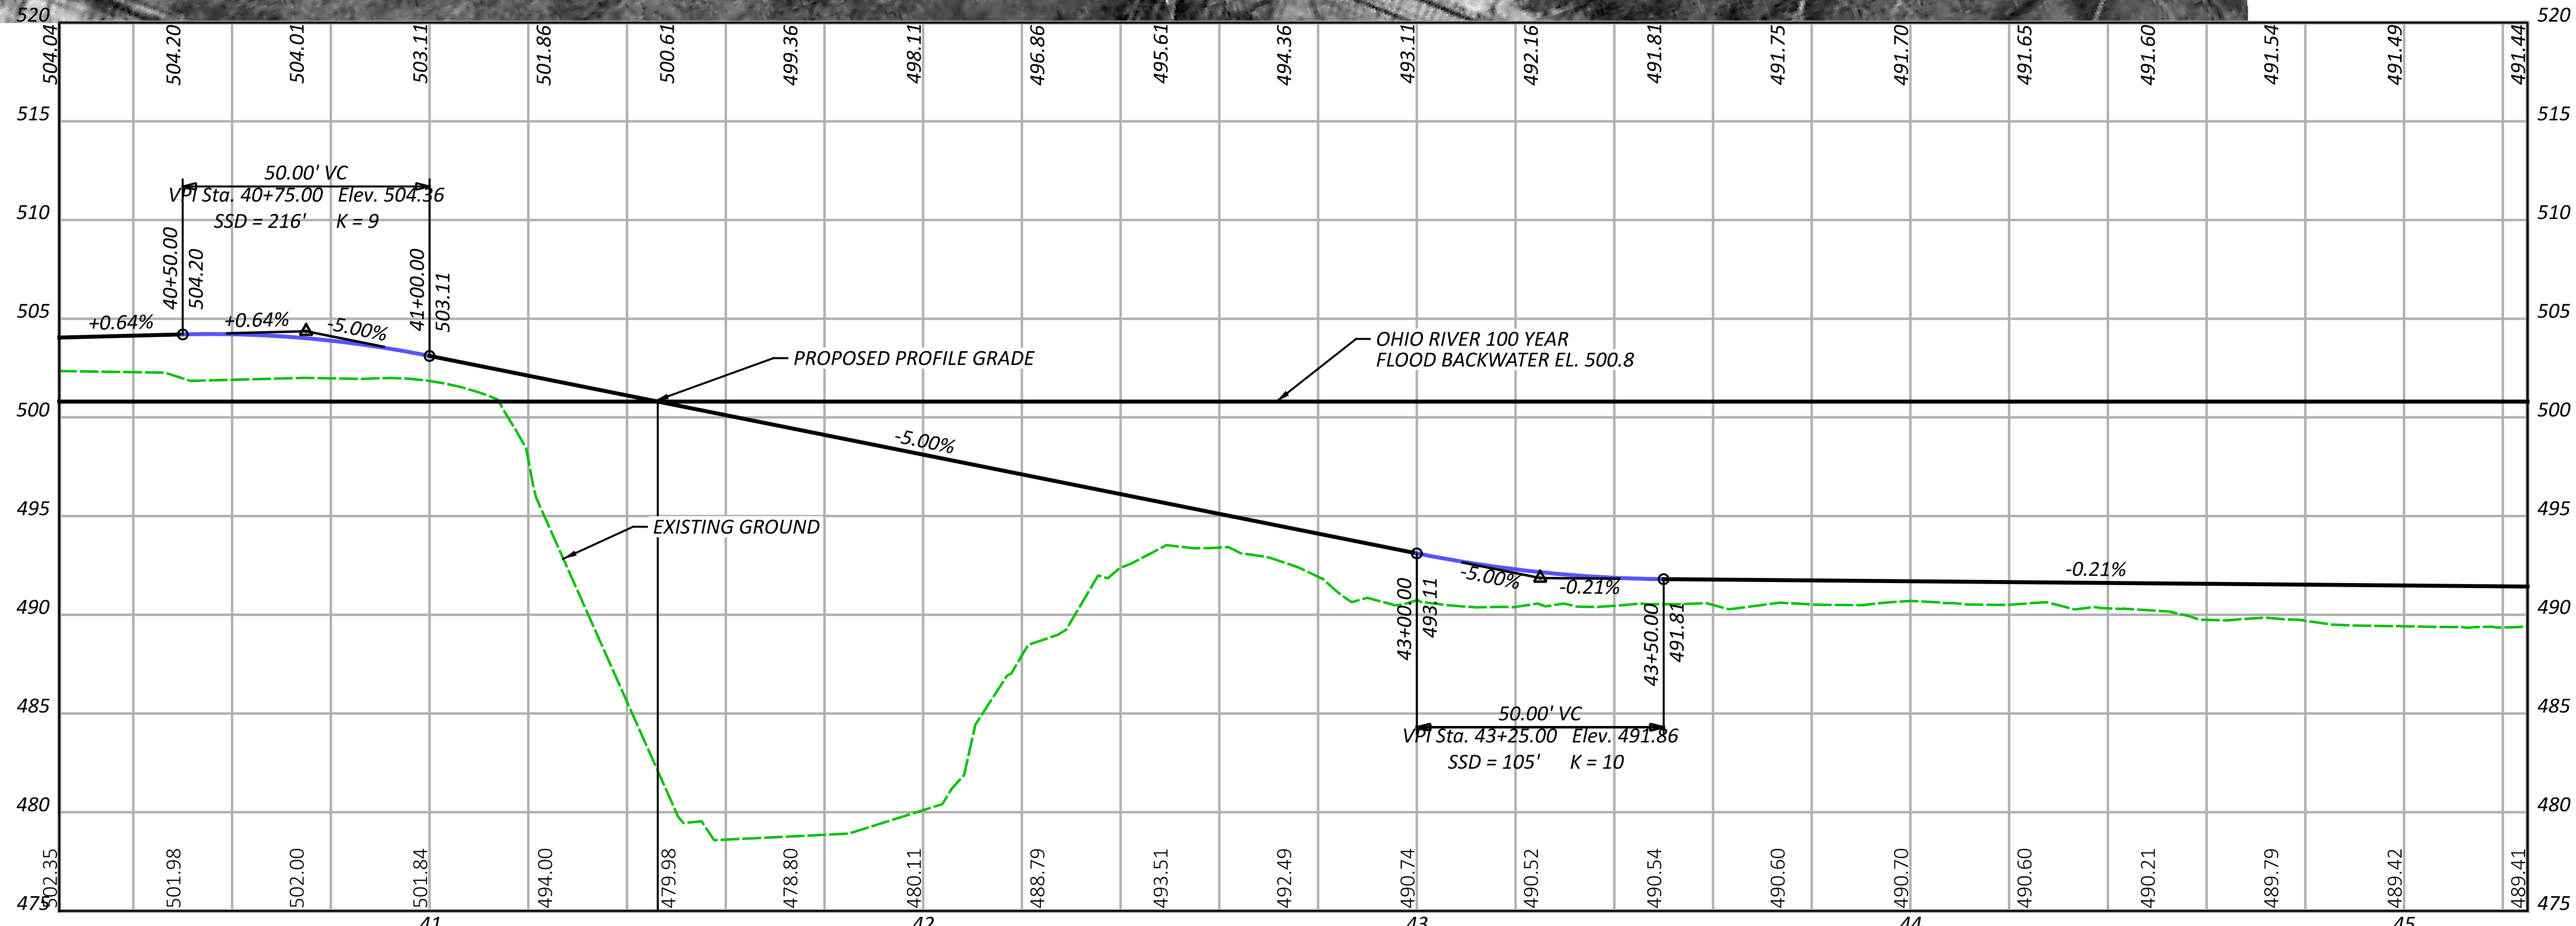

SEGMENT 3 - ALTERNATIVE C
STA. 40+25.00 TO STA. 45+25.00

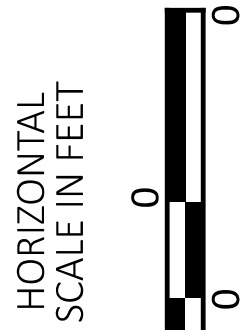

DESIGN AGENCY

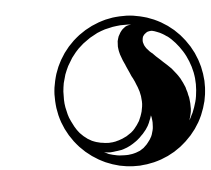

10200 Alliance Road,
Suite 300
Cincinnati, OH 45242
(513) 842-8200

DESIGNER

JGB

REVIEWER

SNS 02-02-24

PROJECT ID

113603



SHEET

P.10

TOTAL
17

HAM-WASSON WAY TO OTTO ARMLEDER



MODEL: CLP_3-C - Plan 5 [Sheet] PAPER SIZE: 34x22 (in.) DATE: 8/17/2024 TIME: 1:08:36 PM USER: gregbrown
V:\1736\active\173620146\engineering\113603\400-Engineering\Roadway\Sheets\113603_GPO03-C.dgn

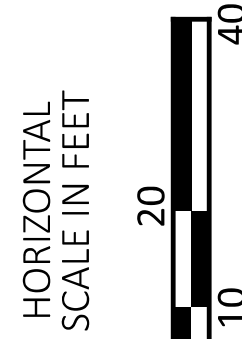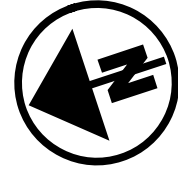


SEGMENT 3 - ALTERNATIVE C
STA. 45+25.00 TO STA. 47+20.83



DESIGNER	JGB
REVIEWER	
SNS	02-02-24
PROJECT ID	113603
SHEET	TOTAL
P.11	17

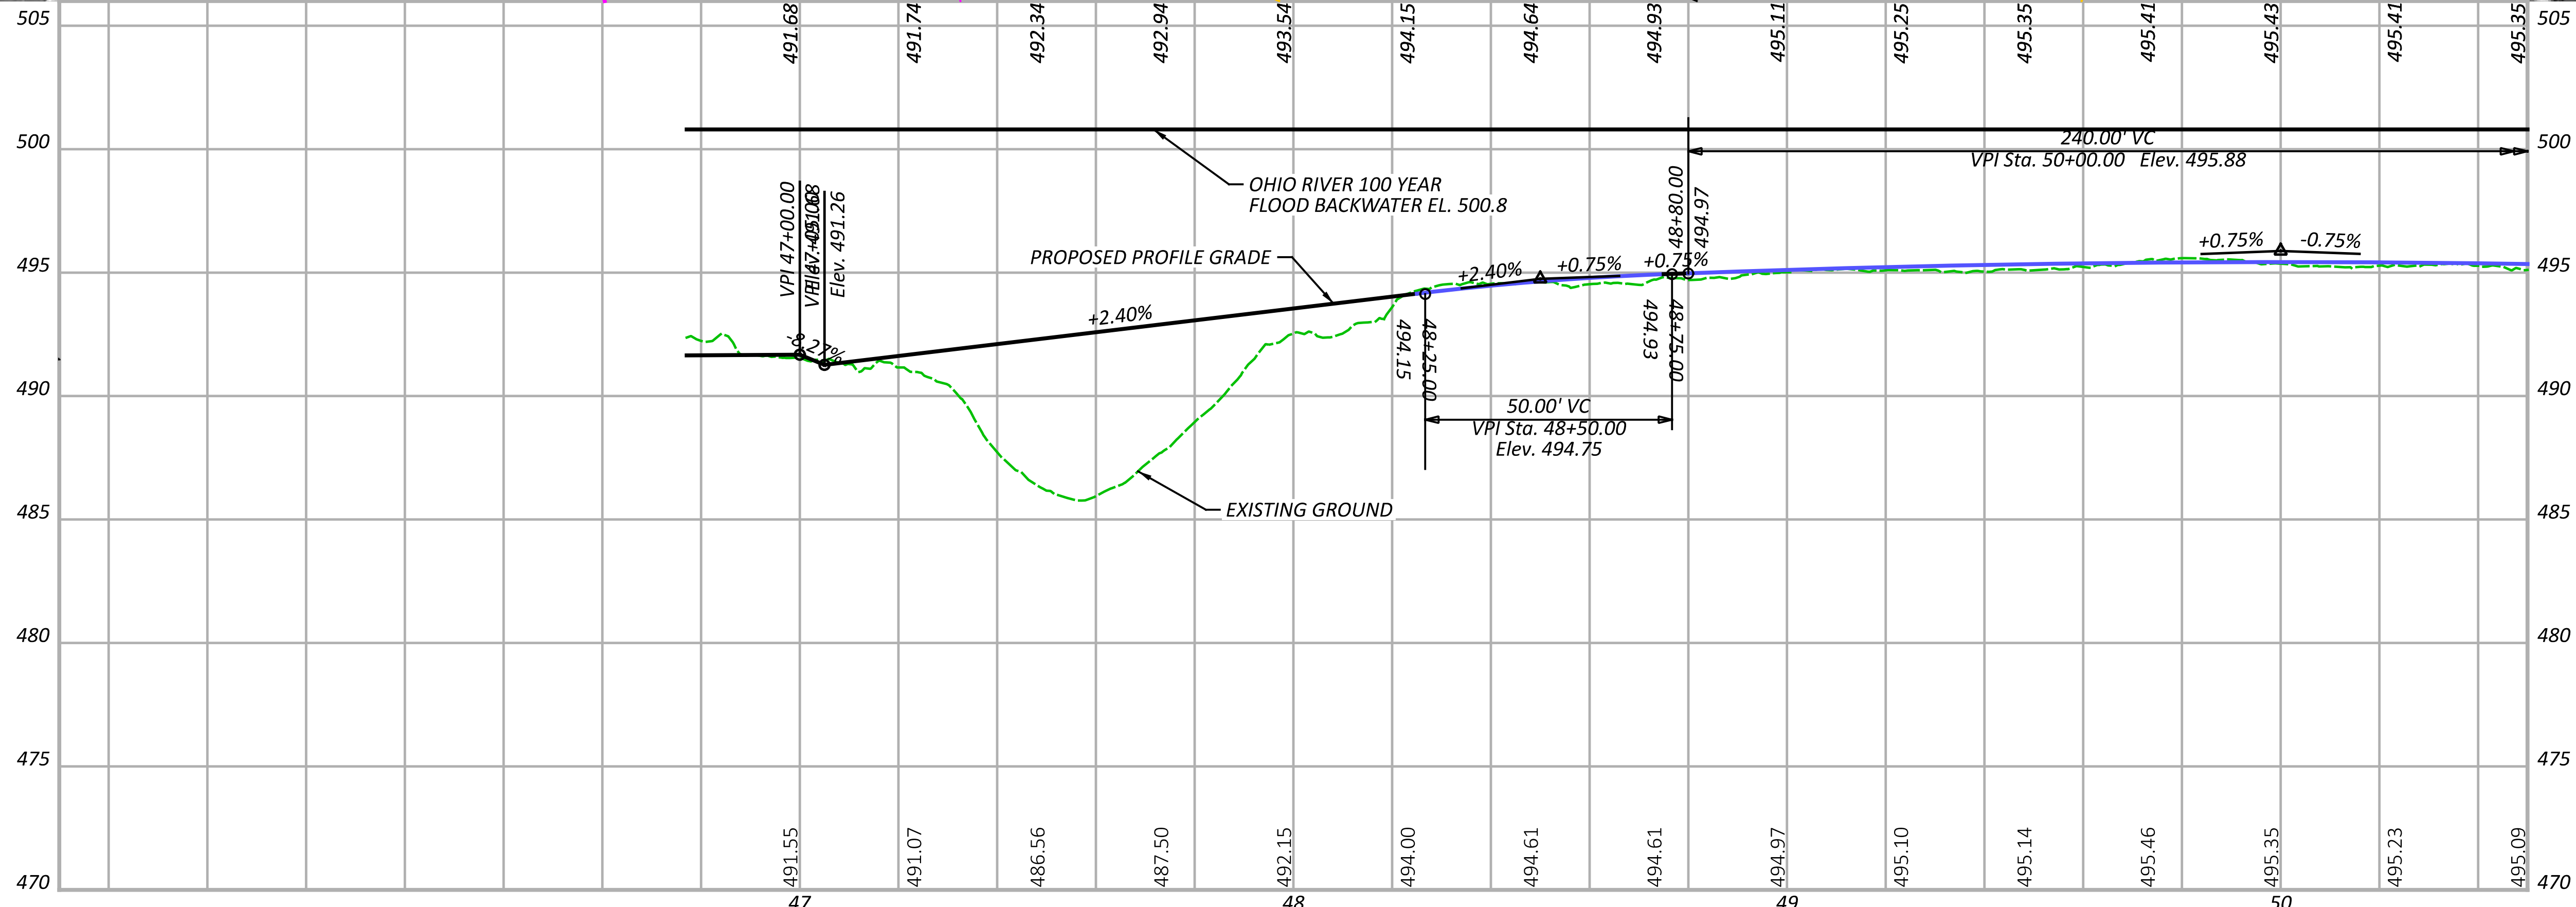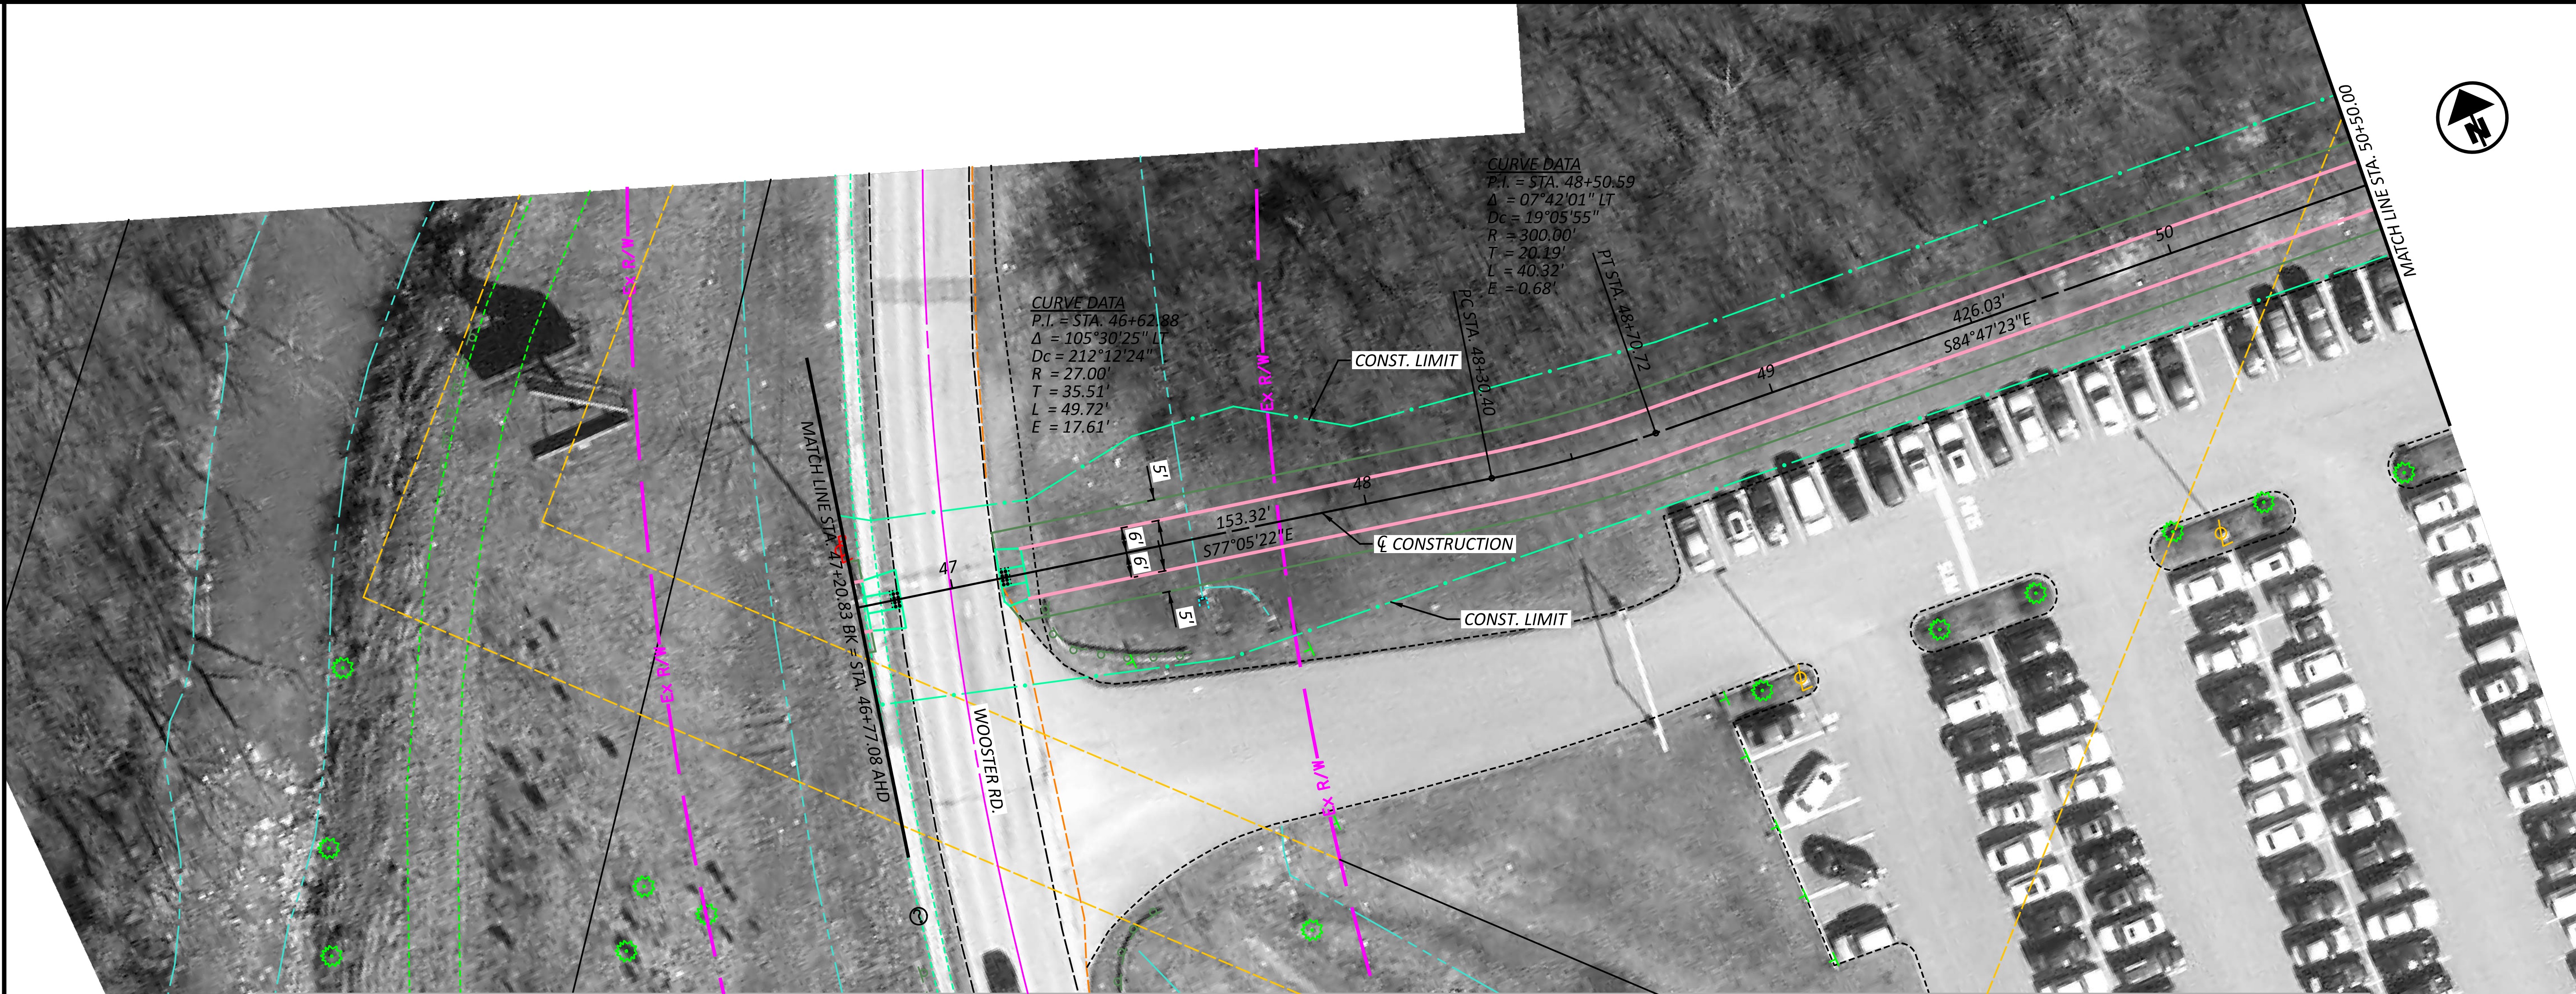


SEGMENT 3 - ALTERNATIVE C
STA. 46+77.08 TO STA. 50+50.00

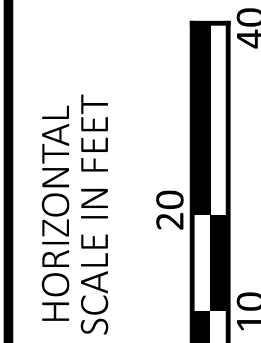

DESIGNER	JGB
REVIEWER	
SNS	01-26-24
PROJECT ID	113603
SHEET	P.12
TOTAL	17

HAM-WASSON WAY TO OTTO ARMLEDER

MODEL: CLP_3D - Plan 6 [Sheet] PAPER SIZE: 34x22 (in.) DATE: 8/1/2024 TIME: 1:09:00 PM USER: gregbrown
V:\1736\active\173620146\Engineering\Roadway\113603\400-Engineering\Roadway\113603_C-D.dgn

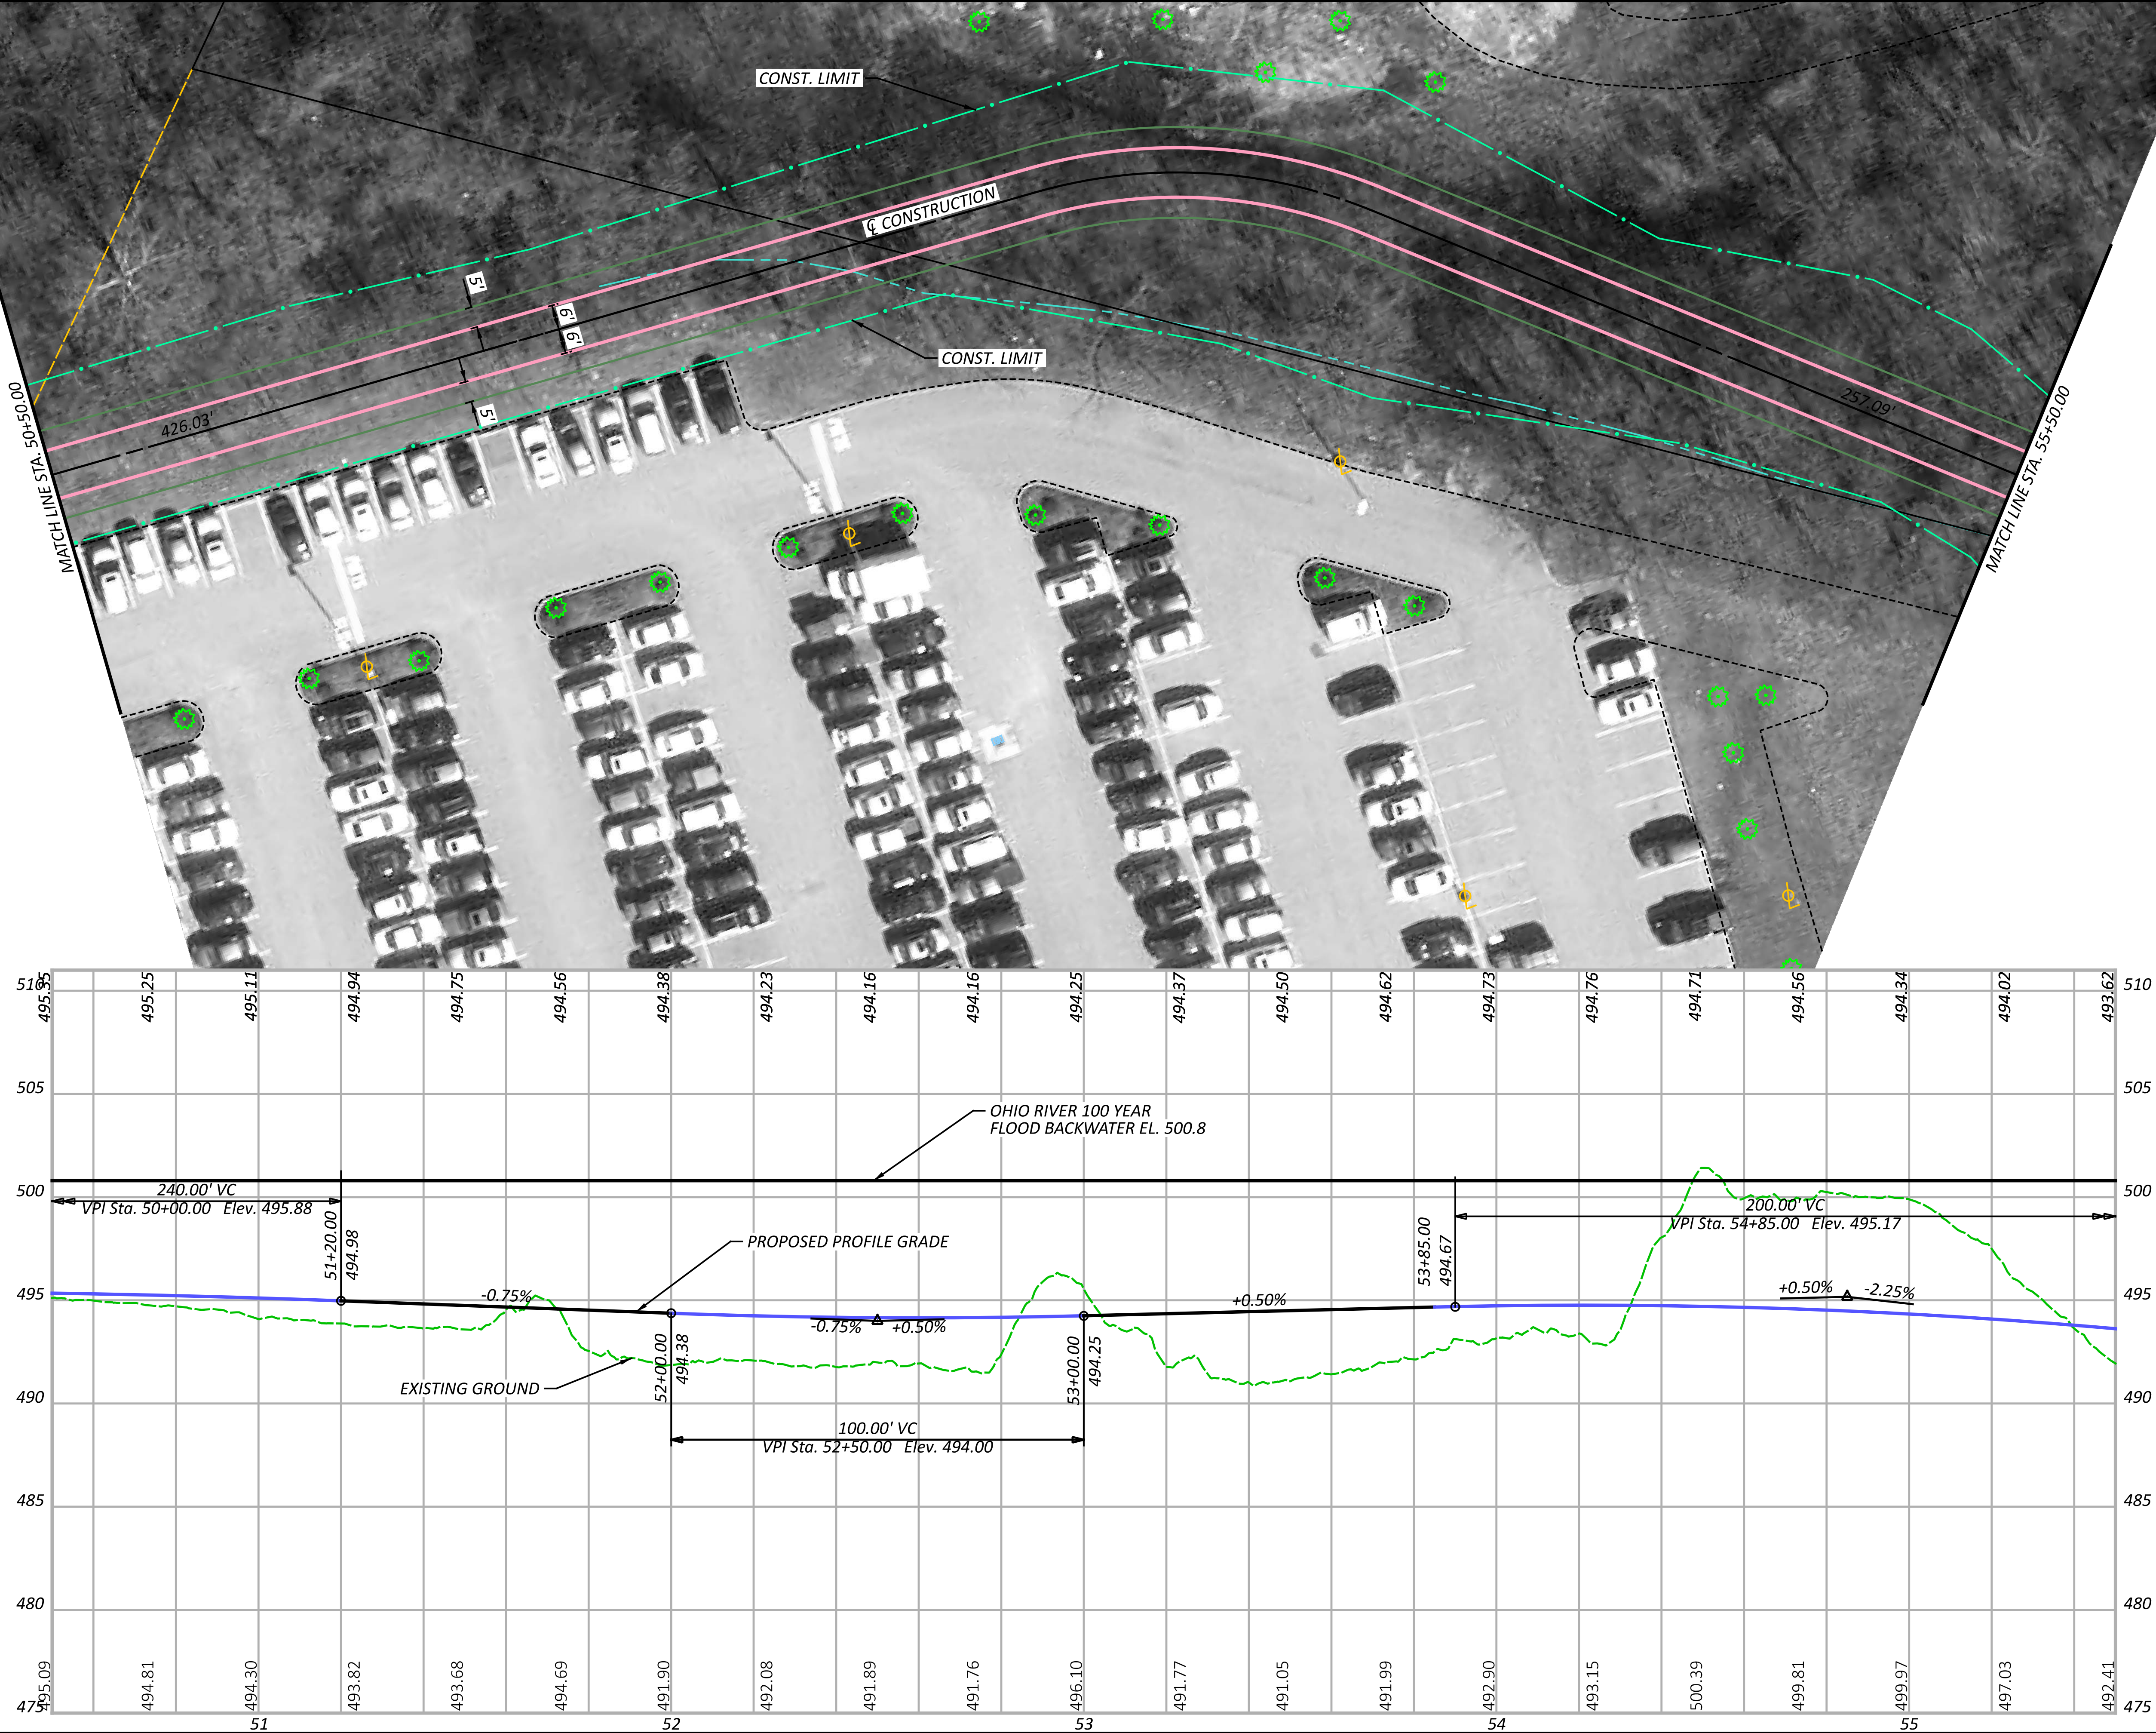



SEGMENT 3 - ALTERNATIVE C
STA. 50+50.00 TO STA. 55+50.00




DESIGNER	JGB
REVIEWER	
SNS	01-26-24
PROJECT ID	113603
SHEET	TOTAL
P.13	17

HAM-WASSON WAY TO OTTO ARMLEDER

MODEL: CLIP_3D - Plan 7 [Sheet] PAPER SIZE: 34x22 (in.) DATE: 8/1/2024 TIME: 1:09:03 PM USER: gregbrown
V:\1736\active\173620146\engineering\113603\400-Engineering\Roadway\Sheets\113603_GP003-C.D.dgn

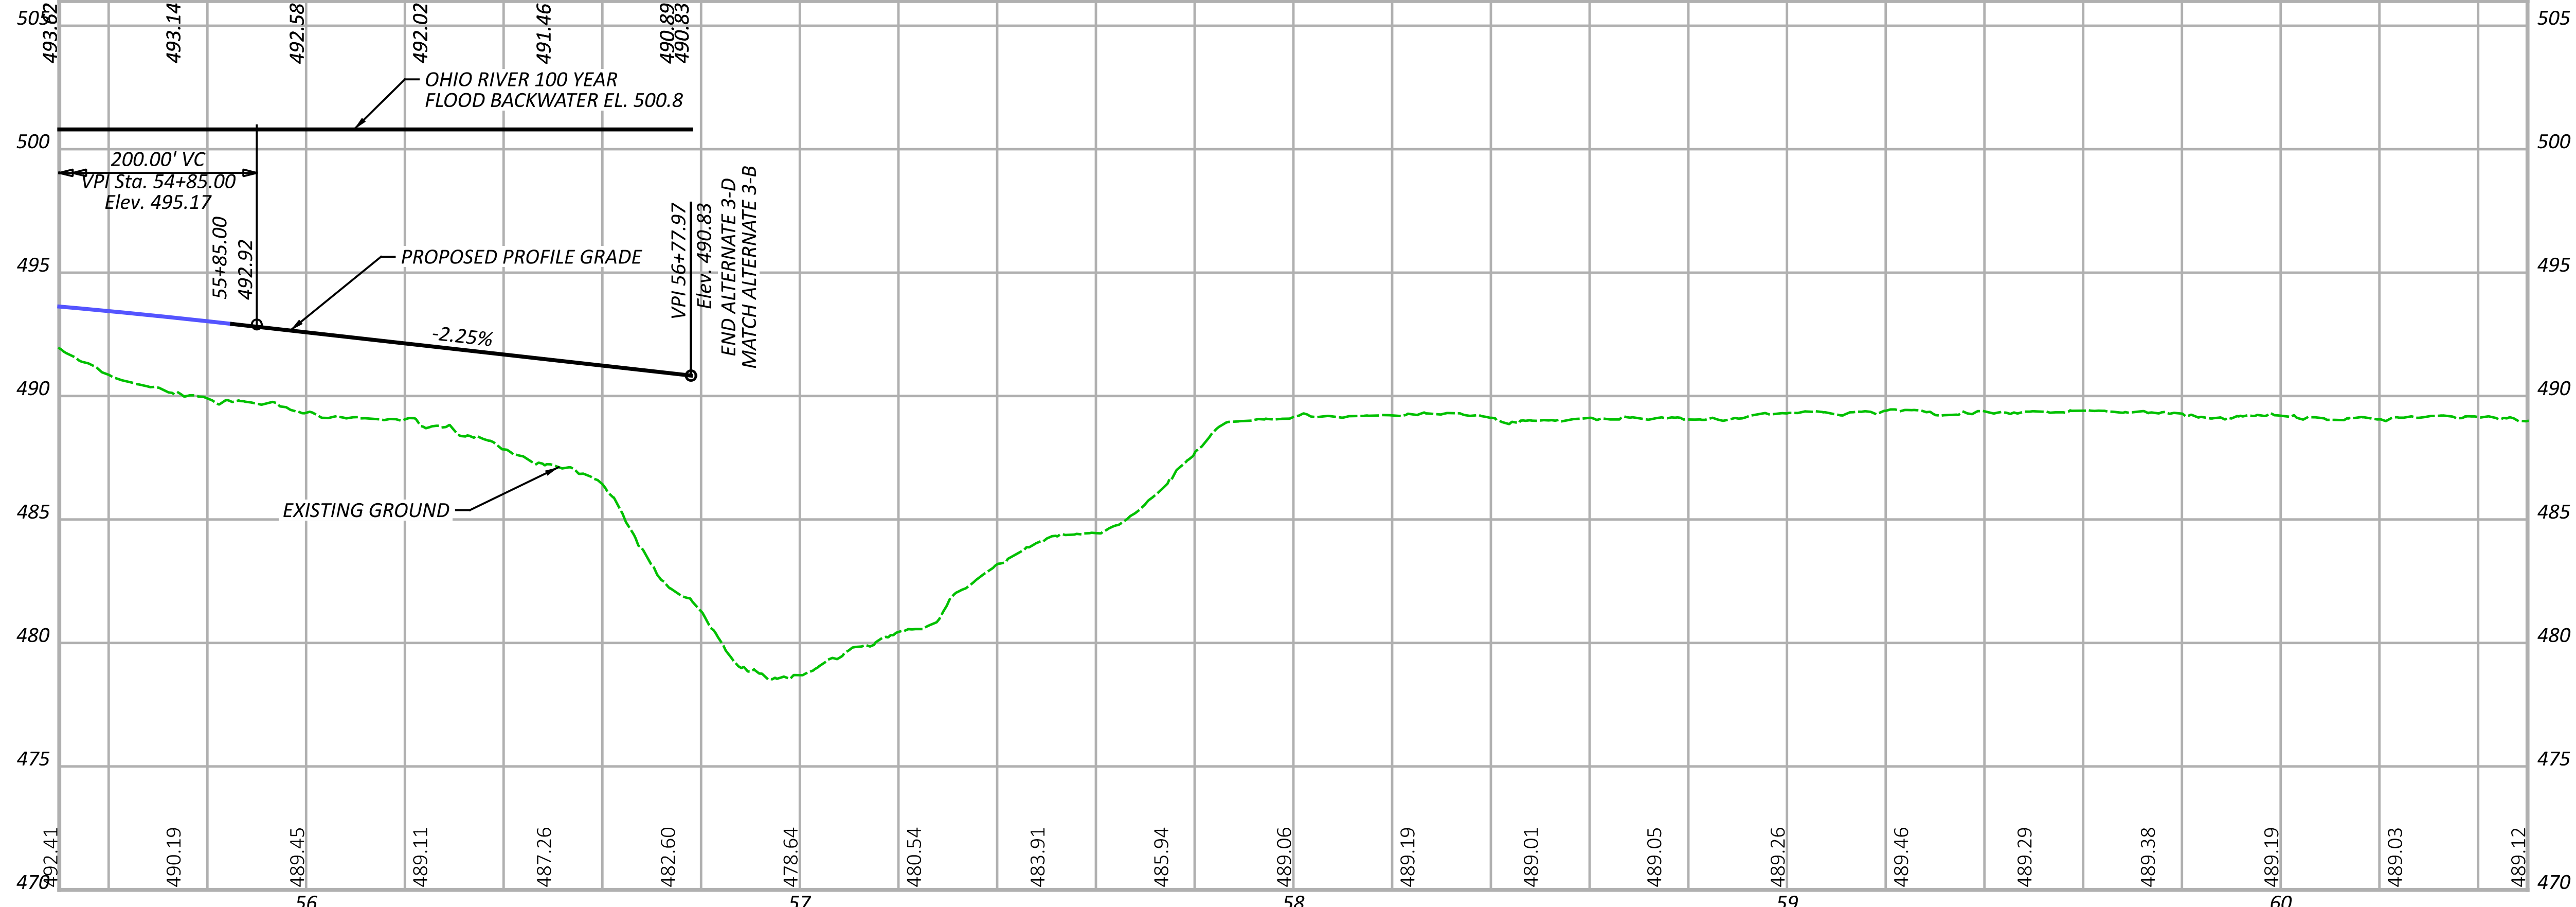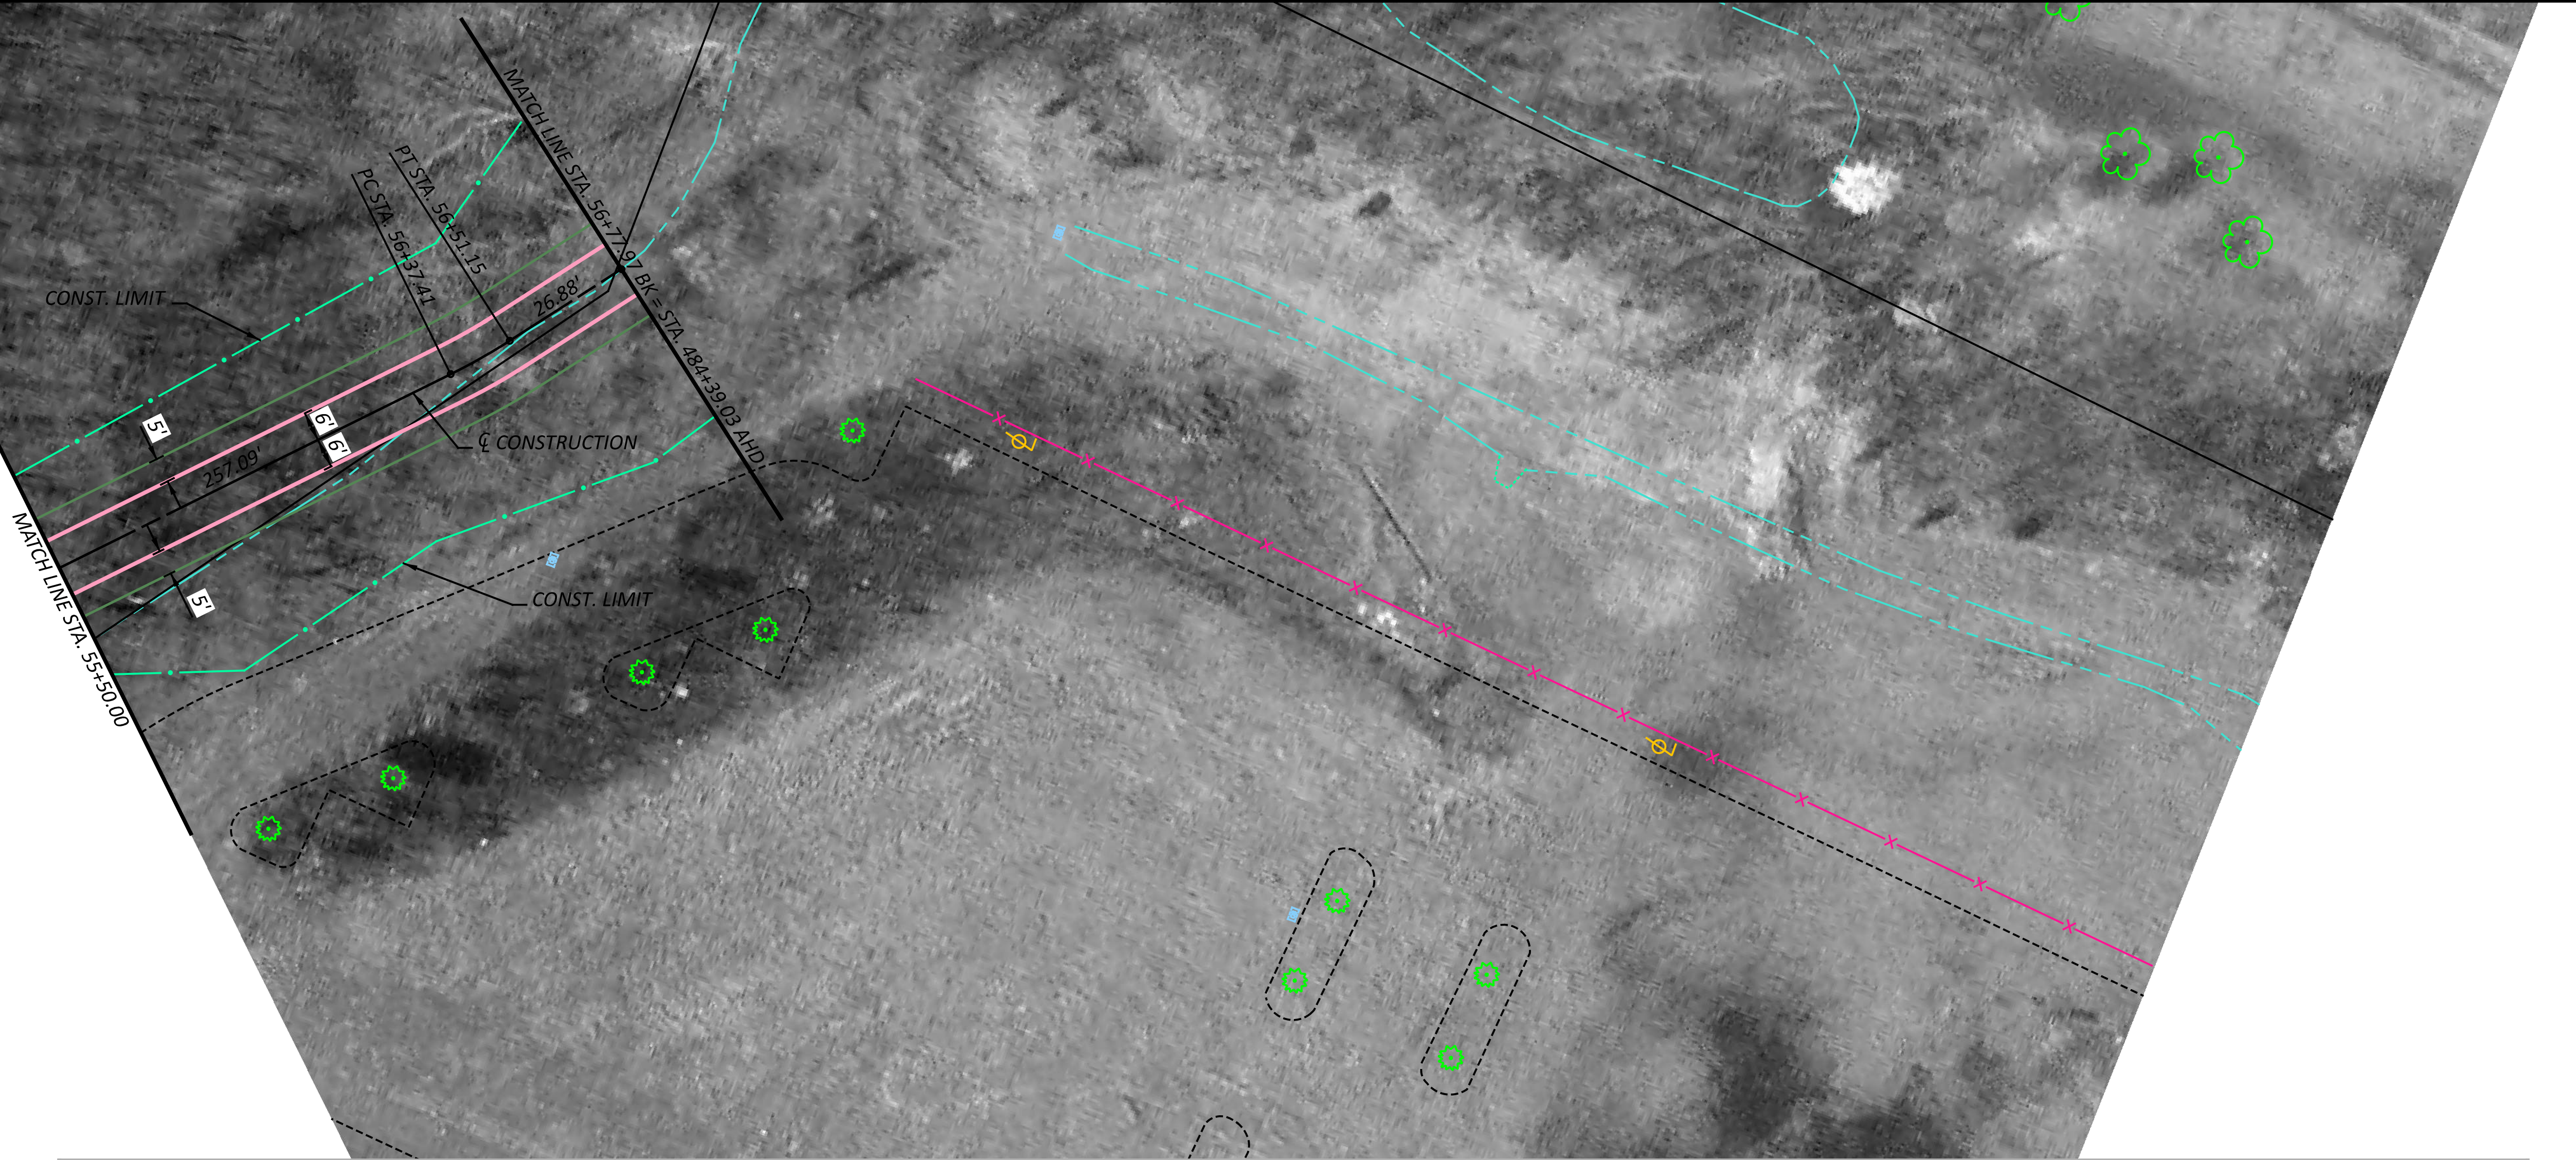

SEGMENT 3 - ALTERNATIVE C
STA. 55+50.00 TO STA. 56+79.09

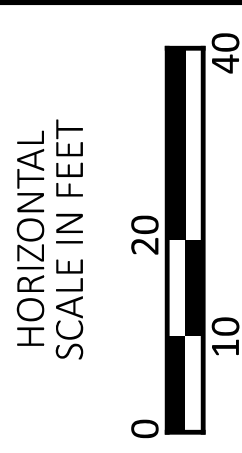


DESIGN AGENCY




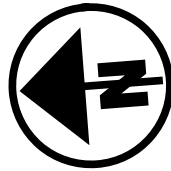
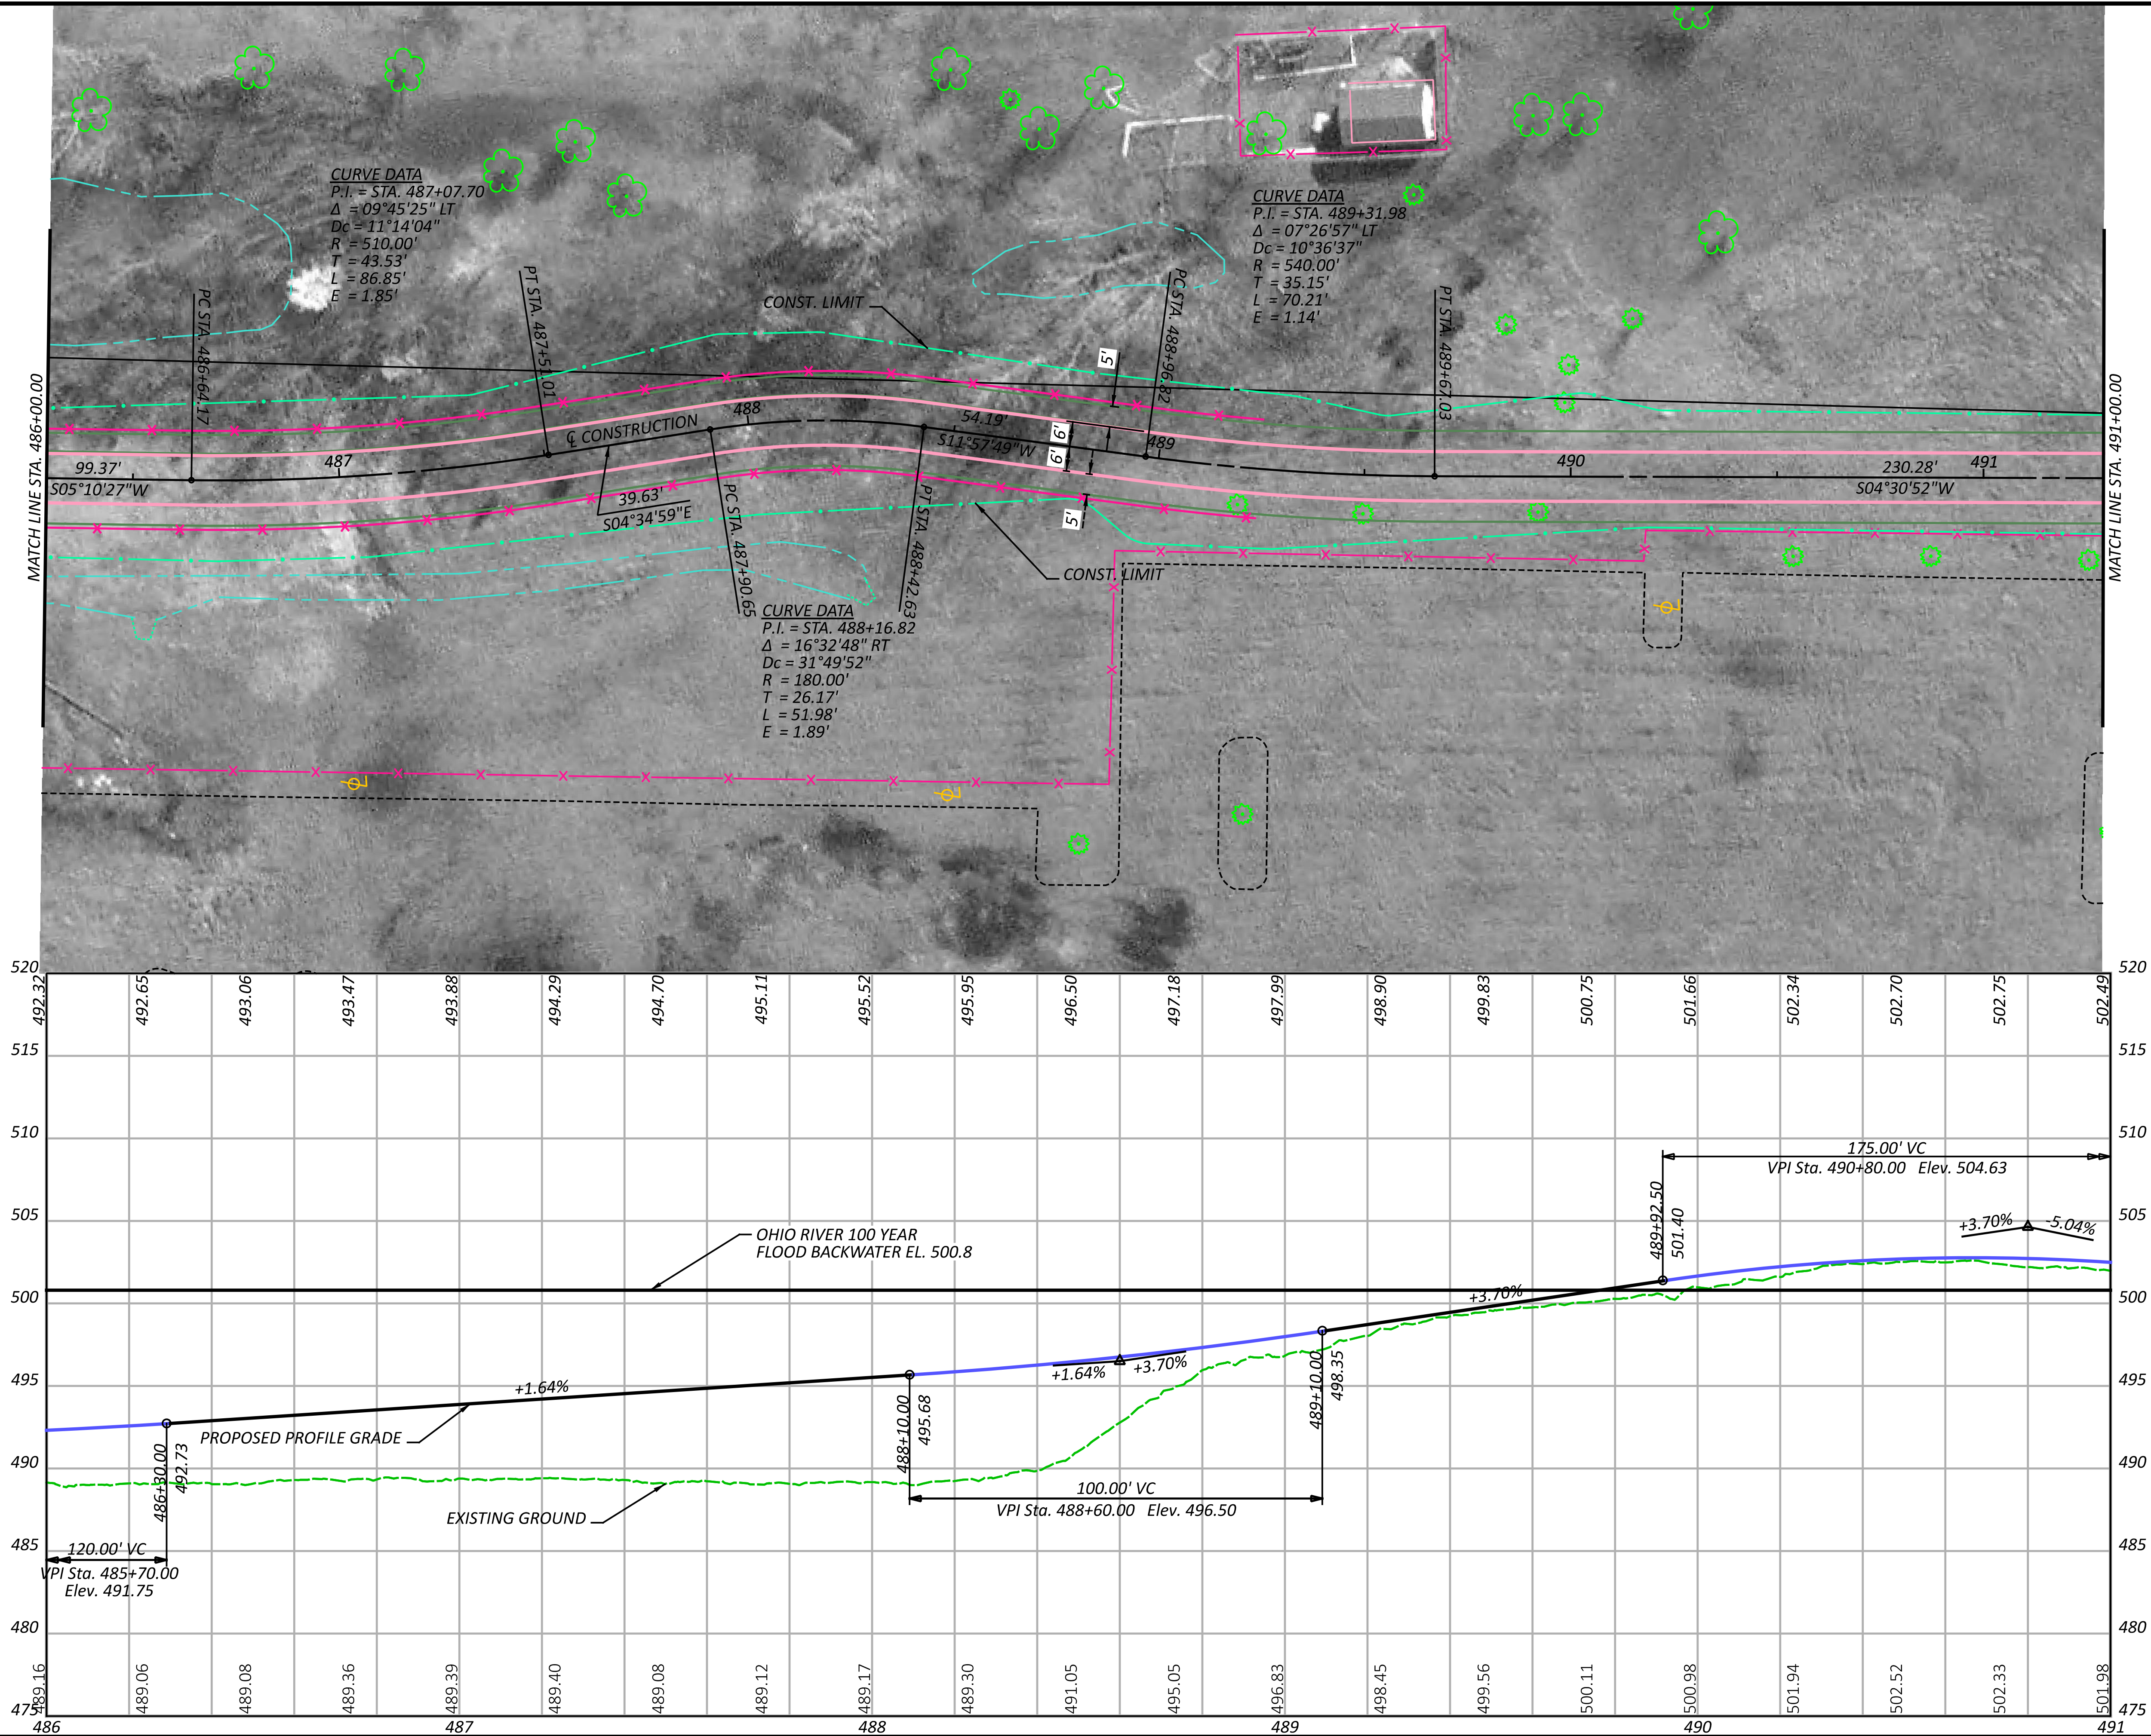
Stantec
10200 Alliance Road,
Suite 300
Cincinnati, OH 45242
(513) 842-8200

DESIGNER	JGB
REVIEWER	
SNS	01-26-24
PROJECT ID	113603
SHEET	TOTAL
P.14	17

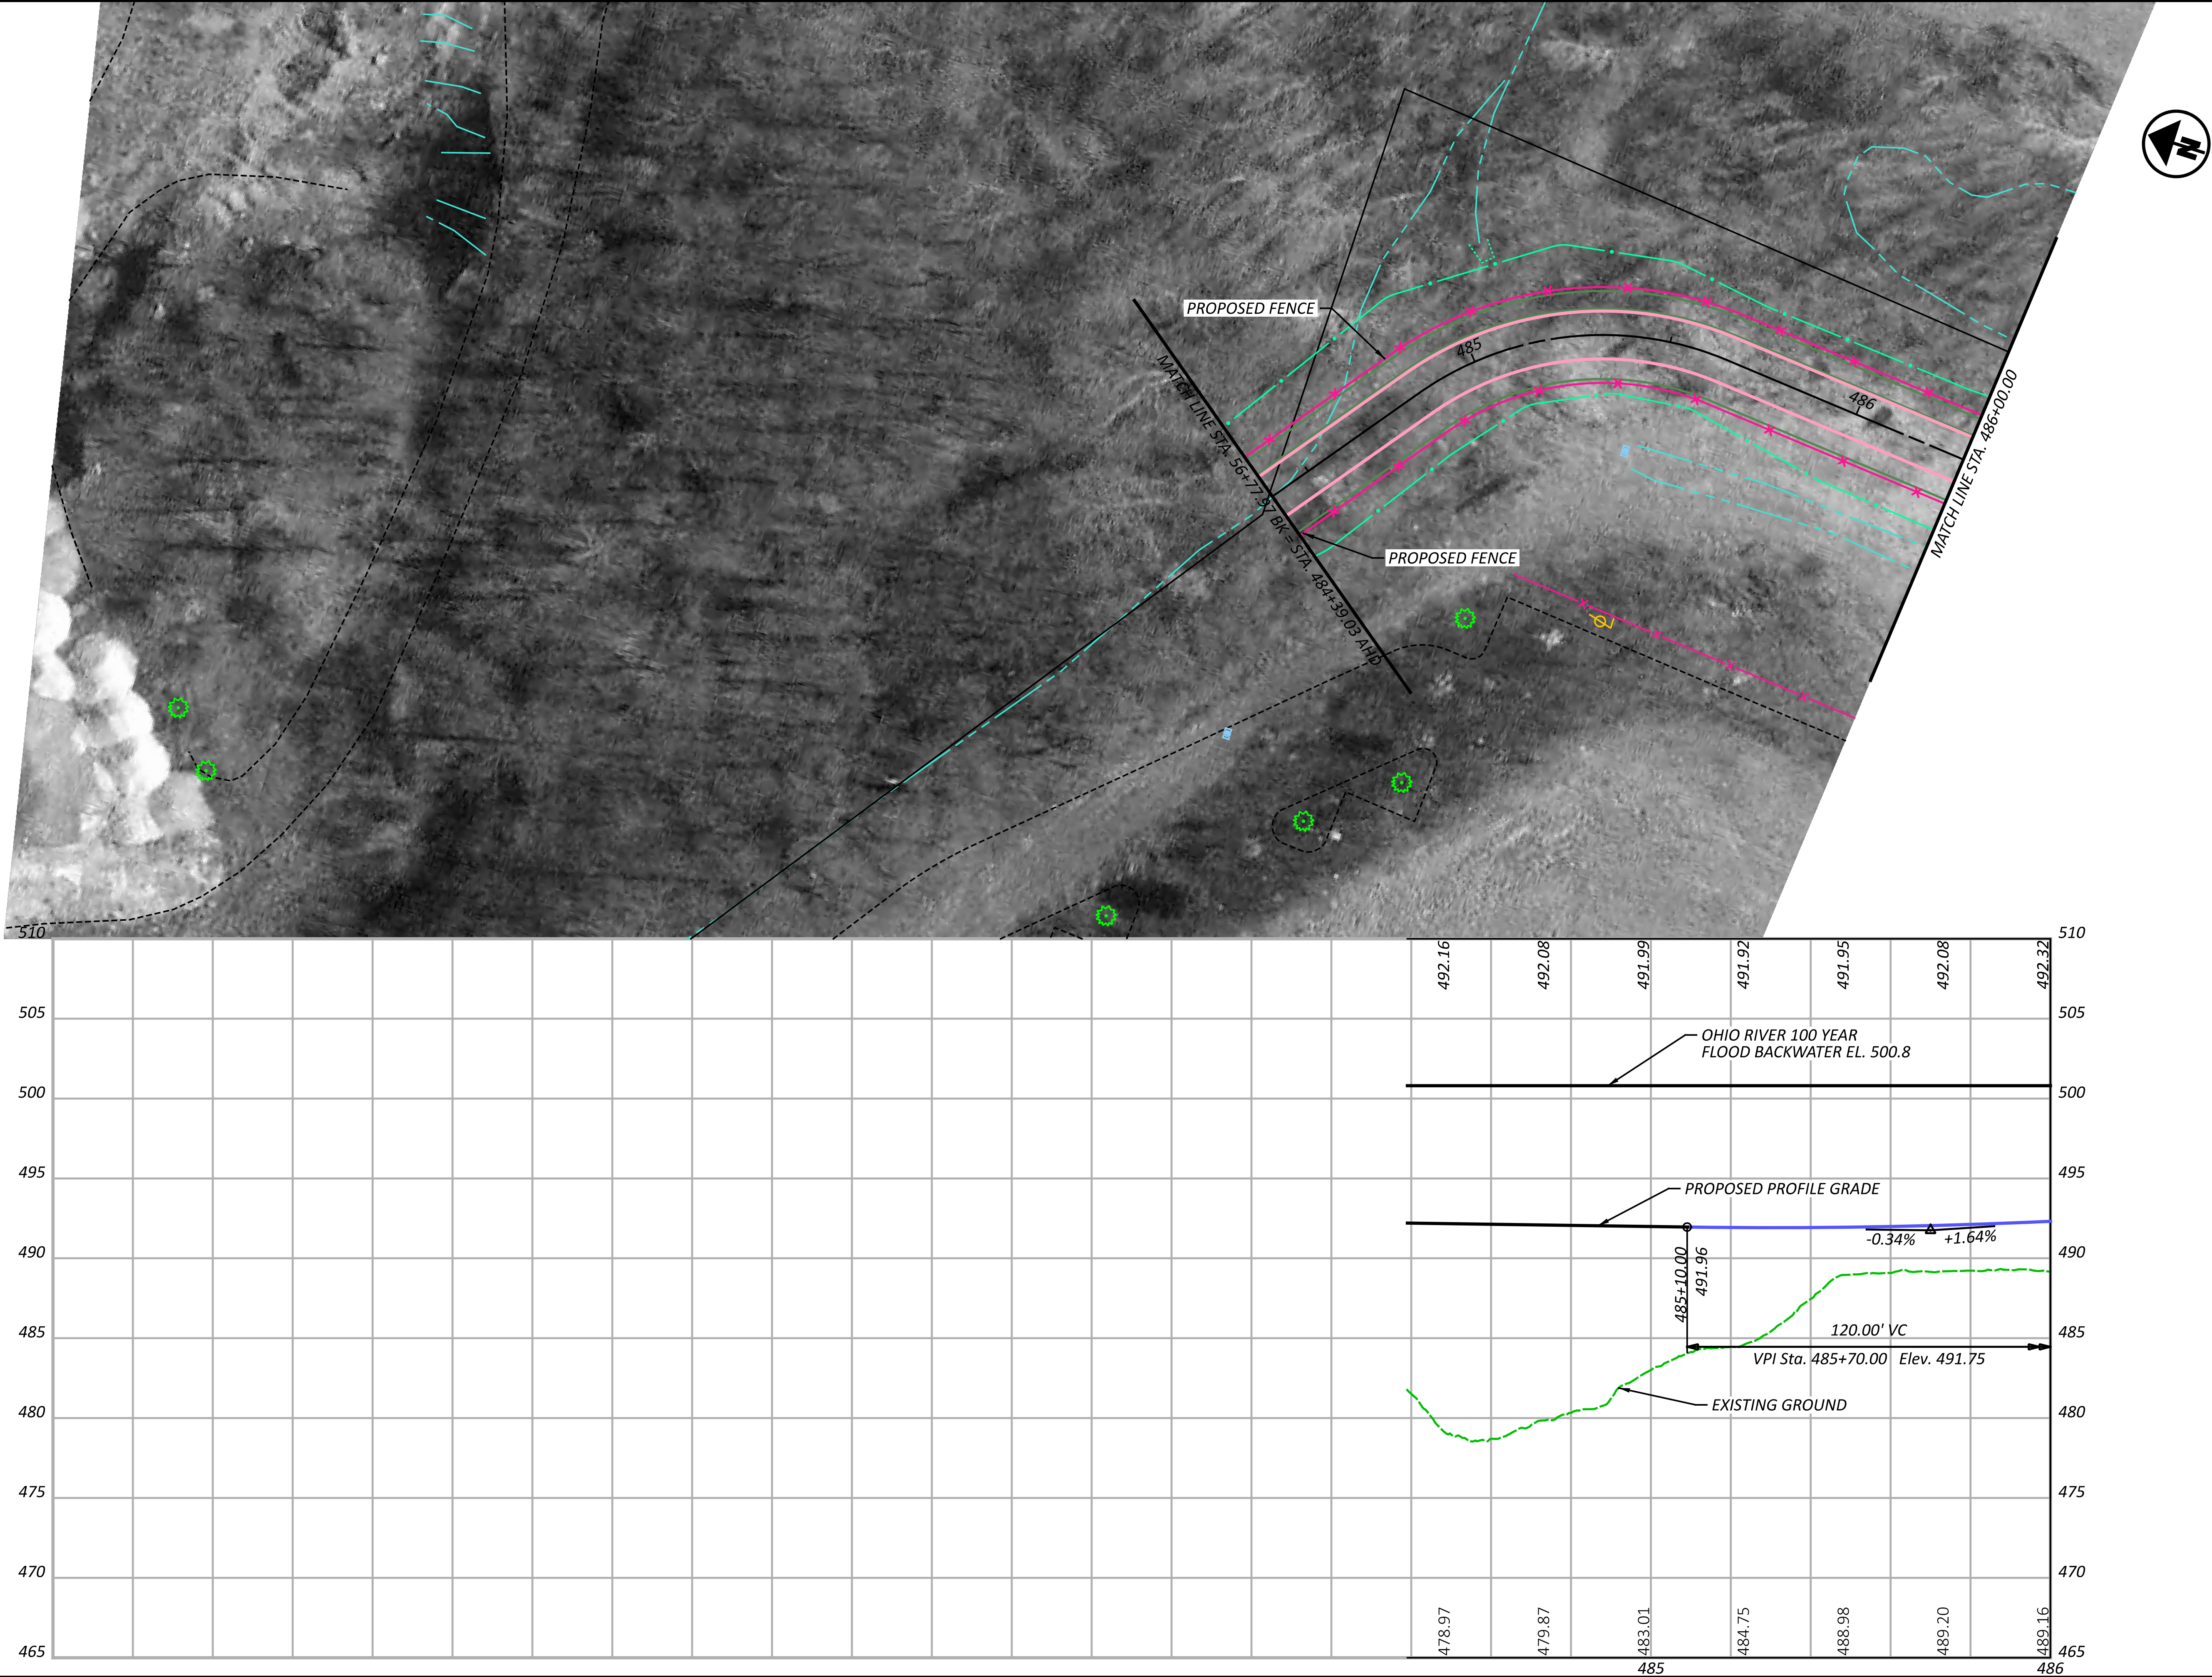

SEGMENT 3 - ALTERNATIVE C
STA. 484+39.03 TO STA. STA. 486+00.00

HORIZONTAL SCALE IN FEET	
0	10 20 40
DESIGN AGENCY	
 10200 Alliance Road, Suite 300 Cincinnati, OH 45242 (513) 842-8200	
DESIGNER	
JGB	
REVIEWER	
SNS 01-26-24	
PROJECT ID	
113603	
SHEET	TOTAL
P.15	17



SEGMENT 3 - ALTERNATIVE C
STA. 486+00.00 TO STA. 491+00.00



DESIGN AGENCY



10200 Alliance Road,
Suite 300
Cincinnati, OH 45242
(513) 842-8200

DESIGNER

JGB

REVIEWER

SNS 01-26-24

PROJECT ID

113603



SHEET

P.16

TOTAL
17

HAM-WASSON WAY TO OTTO ARMLEDER


MODEL: CLP_3-B - Plan 14 [Sheet] PAPER SIZE: 34x22 (in.) DATE: 8/1/2024 TIME: 1:09:26 PM USER: gregbrown
V:\1736\active\173620146\Engineering\113603\400-Engineering\Roadway\Sheets\113603_C-B.dgn

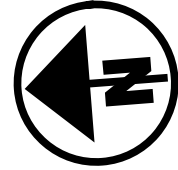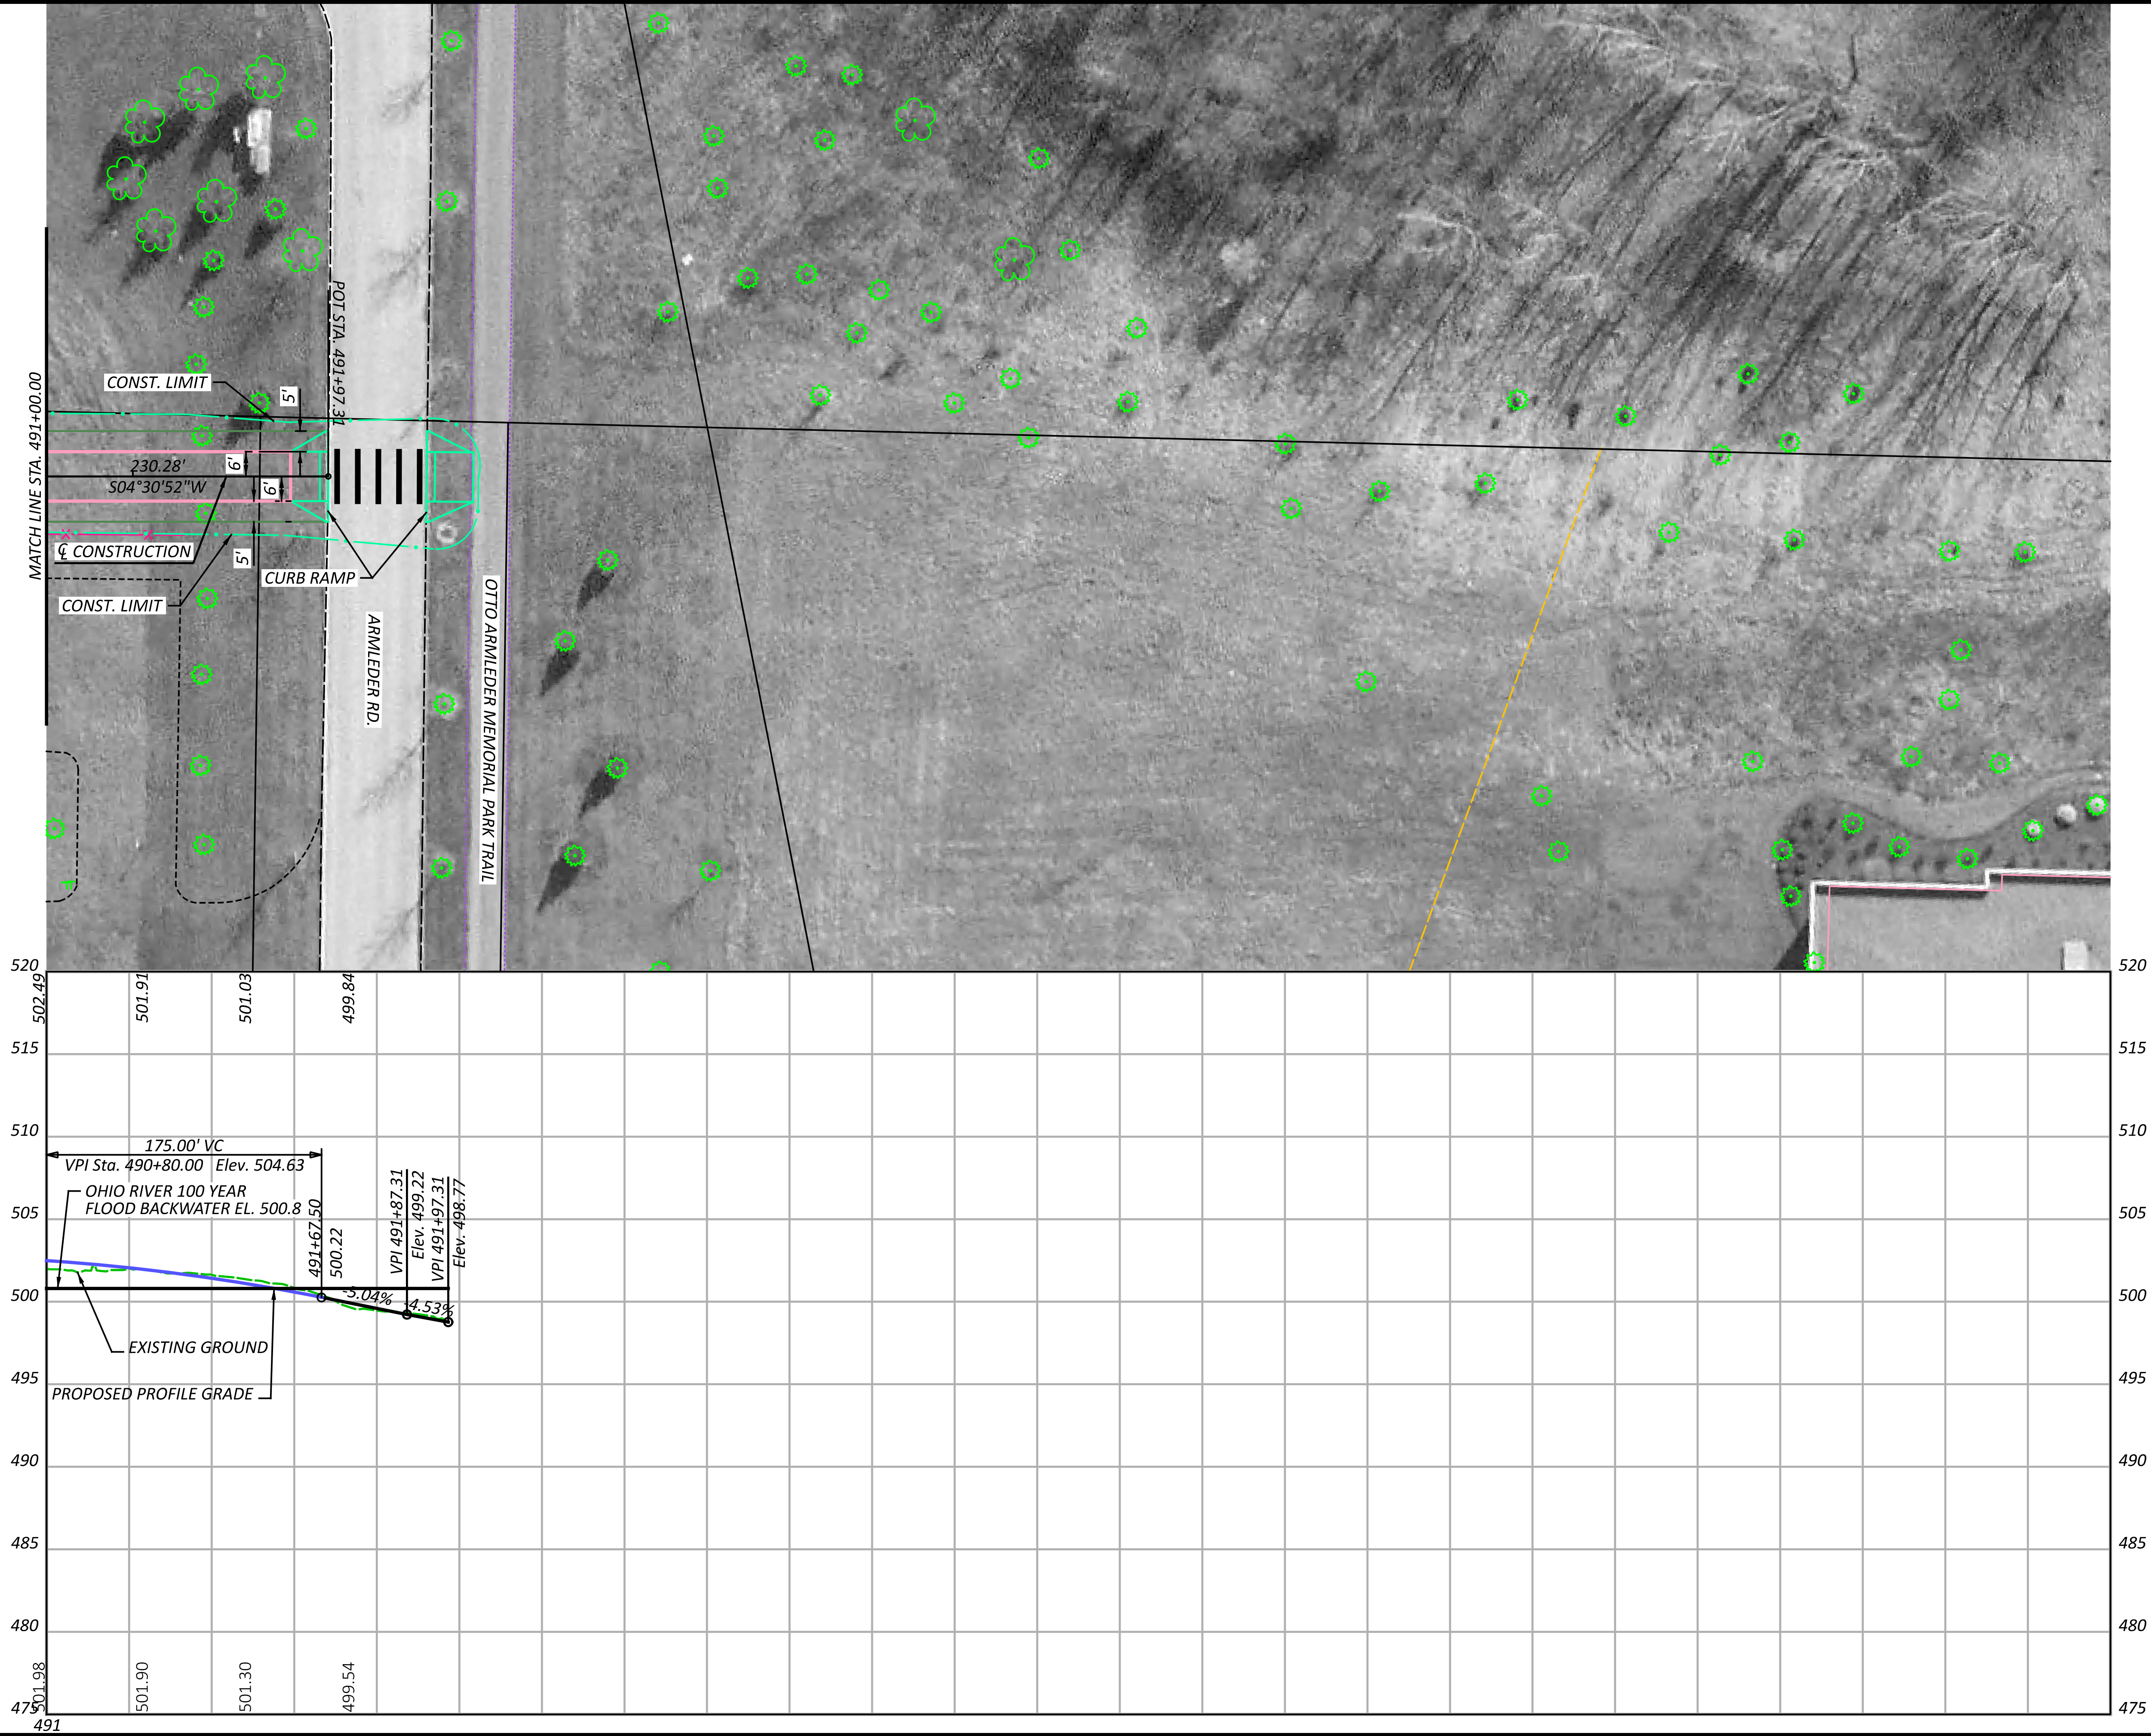

SEGMENT 3 - ALTERNATIVE C
STA. 491+00.00 TO STA. 491+68.23



DESIGN AGENCY

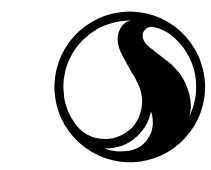

10200 Alliance Road,
Suite 300
Cincinnati, OH 45242
(513) 842-8200

DESIGNER

JGB

REVIEWER

SNS 01-26-24

PROJECT ID

113603

SHEET


P.17

TOTAL

17

HAM-WASSON WAY TO OTTO ARMLEDER

MODEL: CLP_3-AB - Plan 7 [Sheet] PAPER SIZE: 34x22 (in.) DATE: 8/1/2024 AM USER: gregbrown
V:\1736\active\173620146\Engineering\Roadway\Sheets\113603_AB-D.dgn

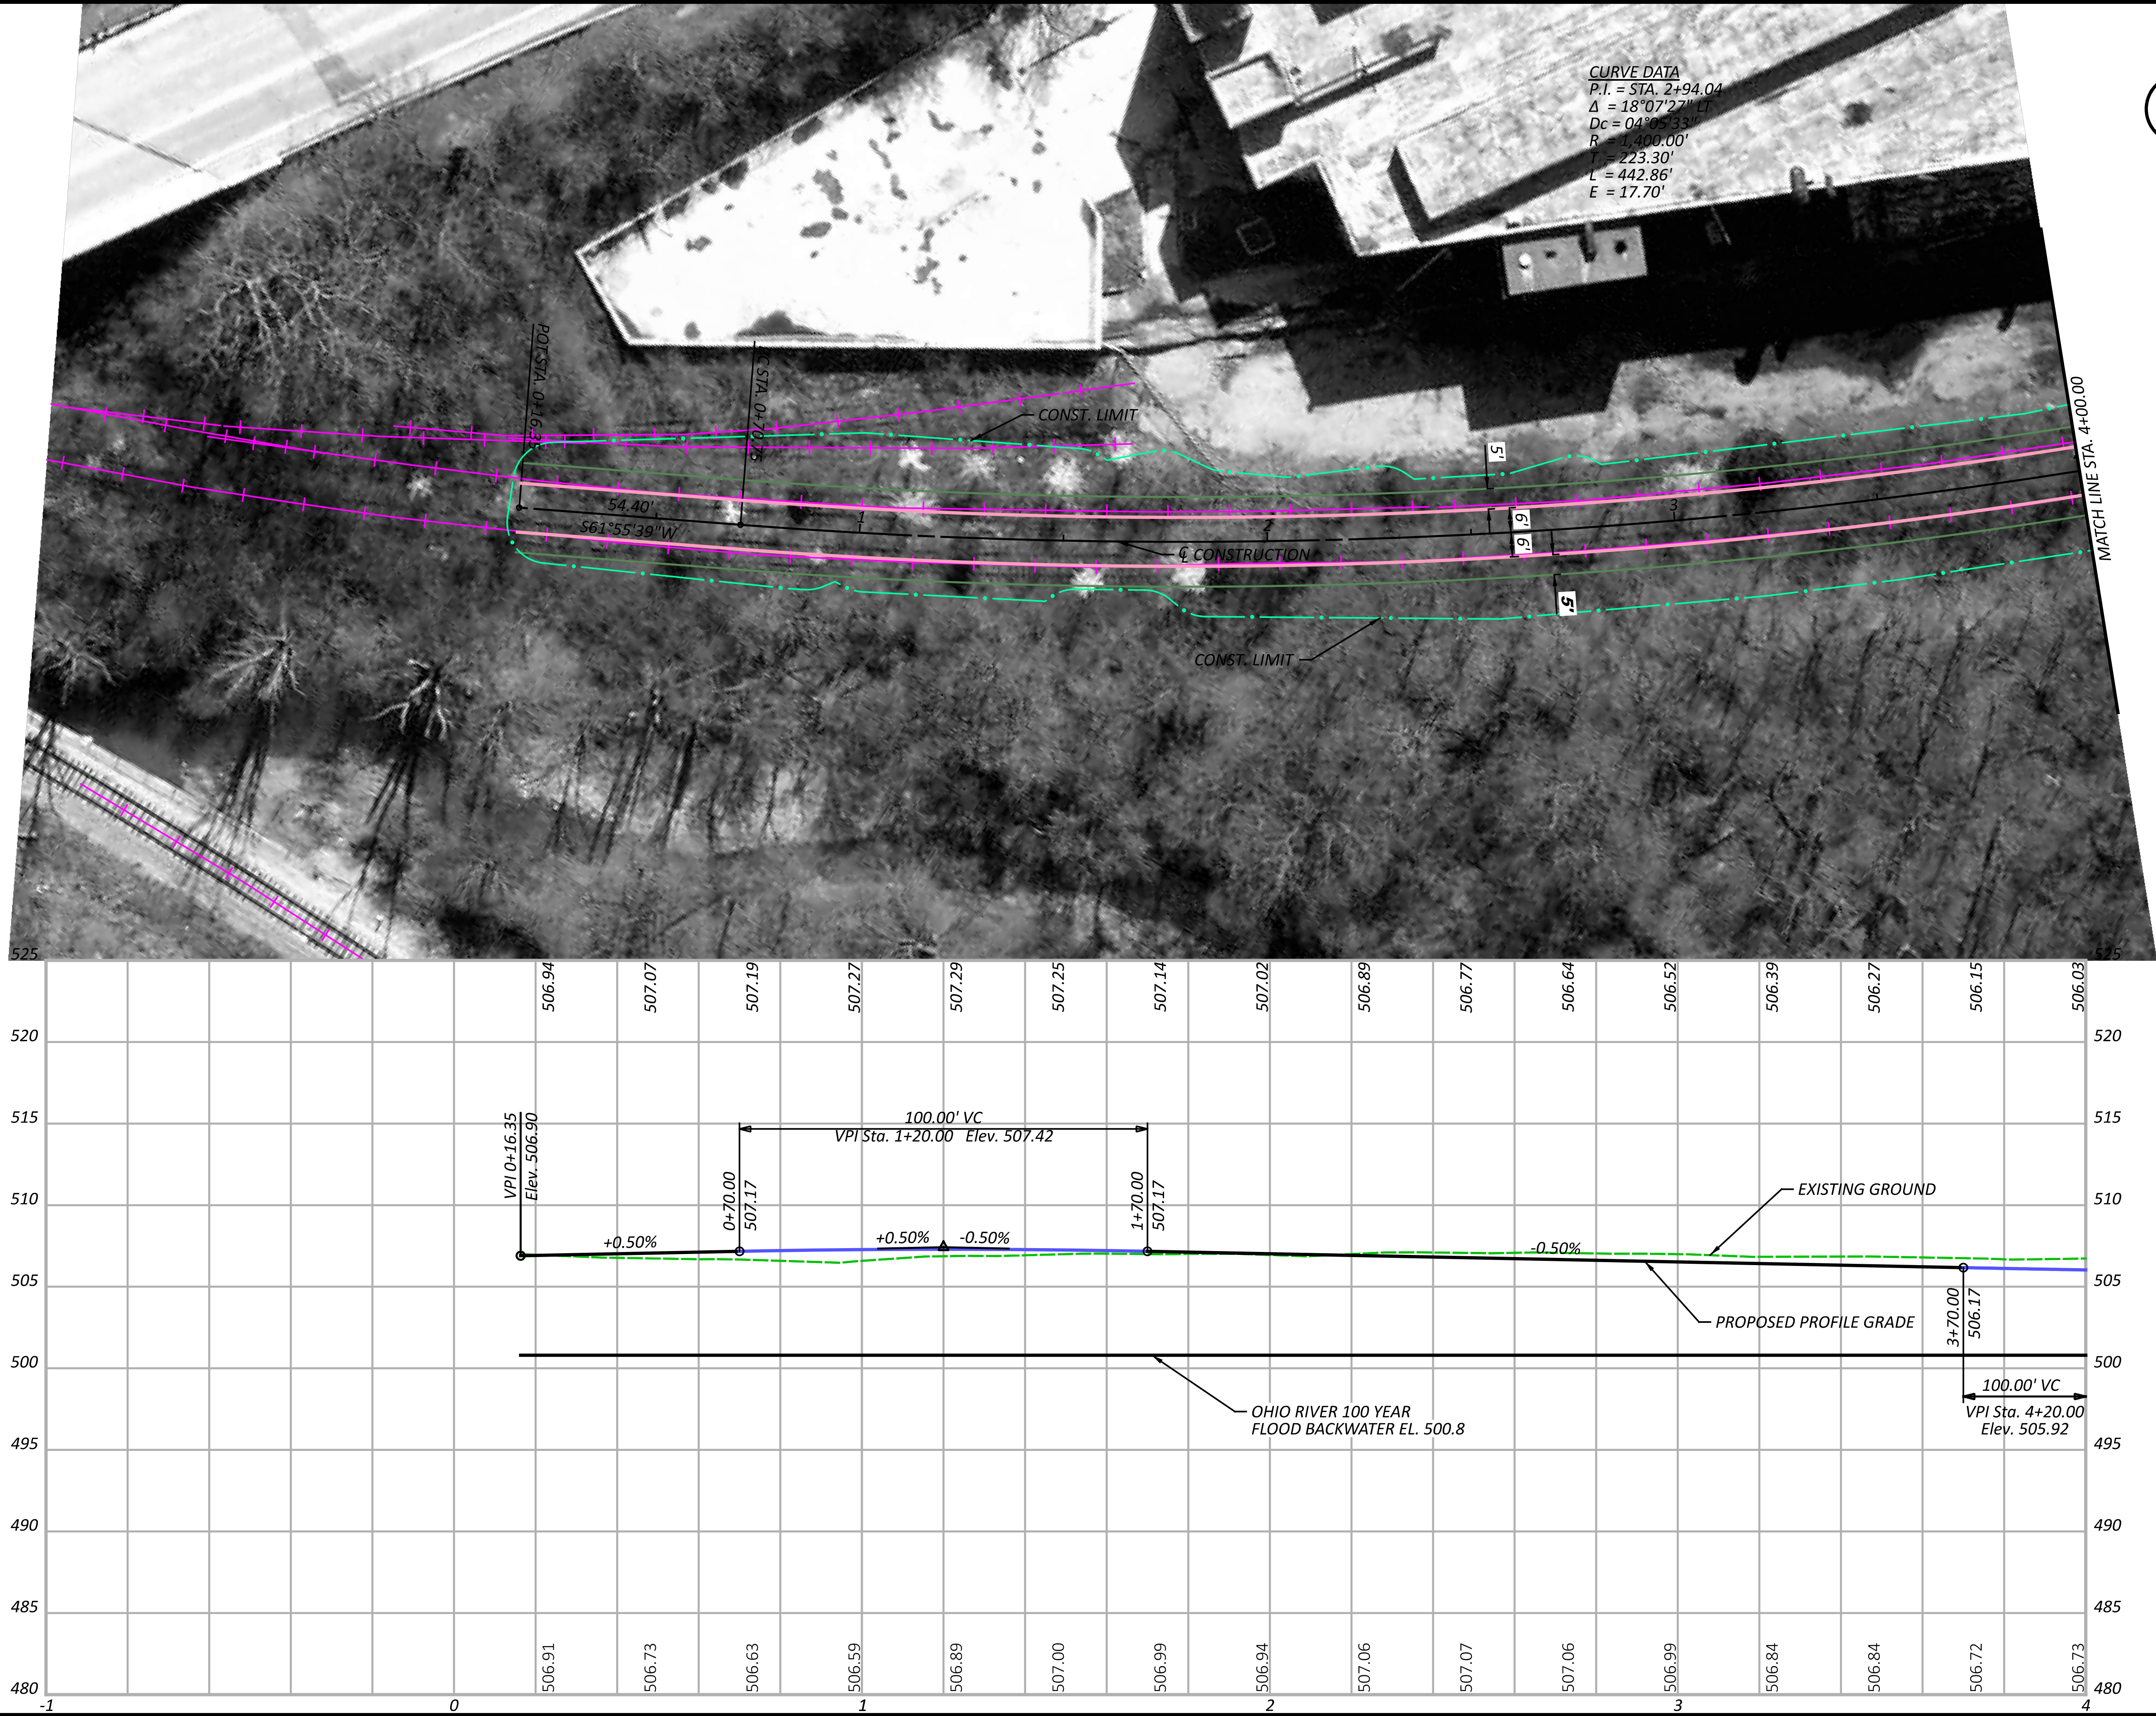

SEGMENT 3 - ALTERNATIVE D
STA. 00+06.35 TO STA. 4+00.00



DESIGN AGENCY
Stantec
10200 Alliance Road,
Suite 300
Cincinnati, OH 45242
(513) 842-8200

DESIGNER
JGB

REVIEWER
SNS 01-26-24


PROJECT ID
113603

SHEET
P.1

TOTAL
16

HAM-WASSON WAY TO OTTO ARMLEDER

MODEL: CLP_3-AB - Plan 8 [Sheet] PAPER SIZE: 34x22 (in.) DATE: 8/1/2024 TIME: 10:38:49 AM USER: gregbrown
V:\1736\active\173620146\engineering\113603\Roadway\Sheets\113603_AB-D.dgn

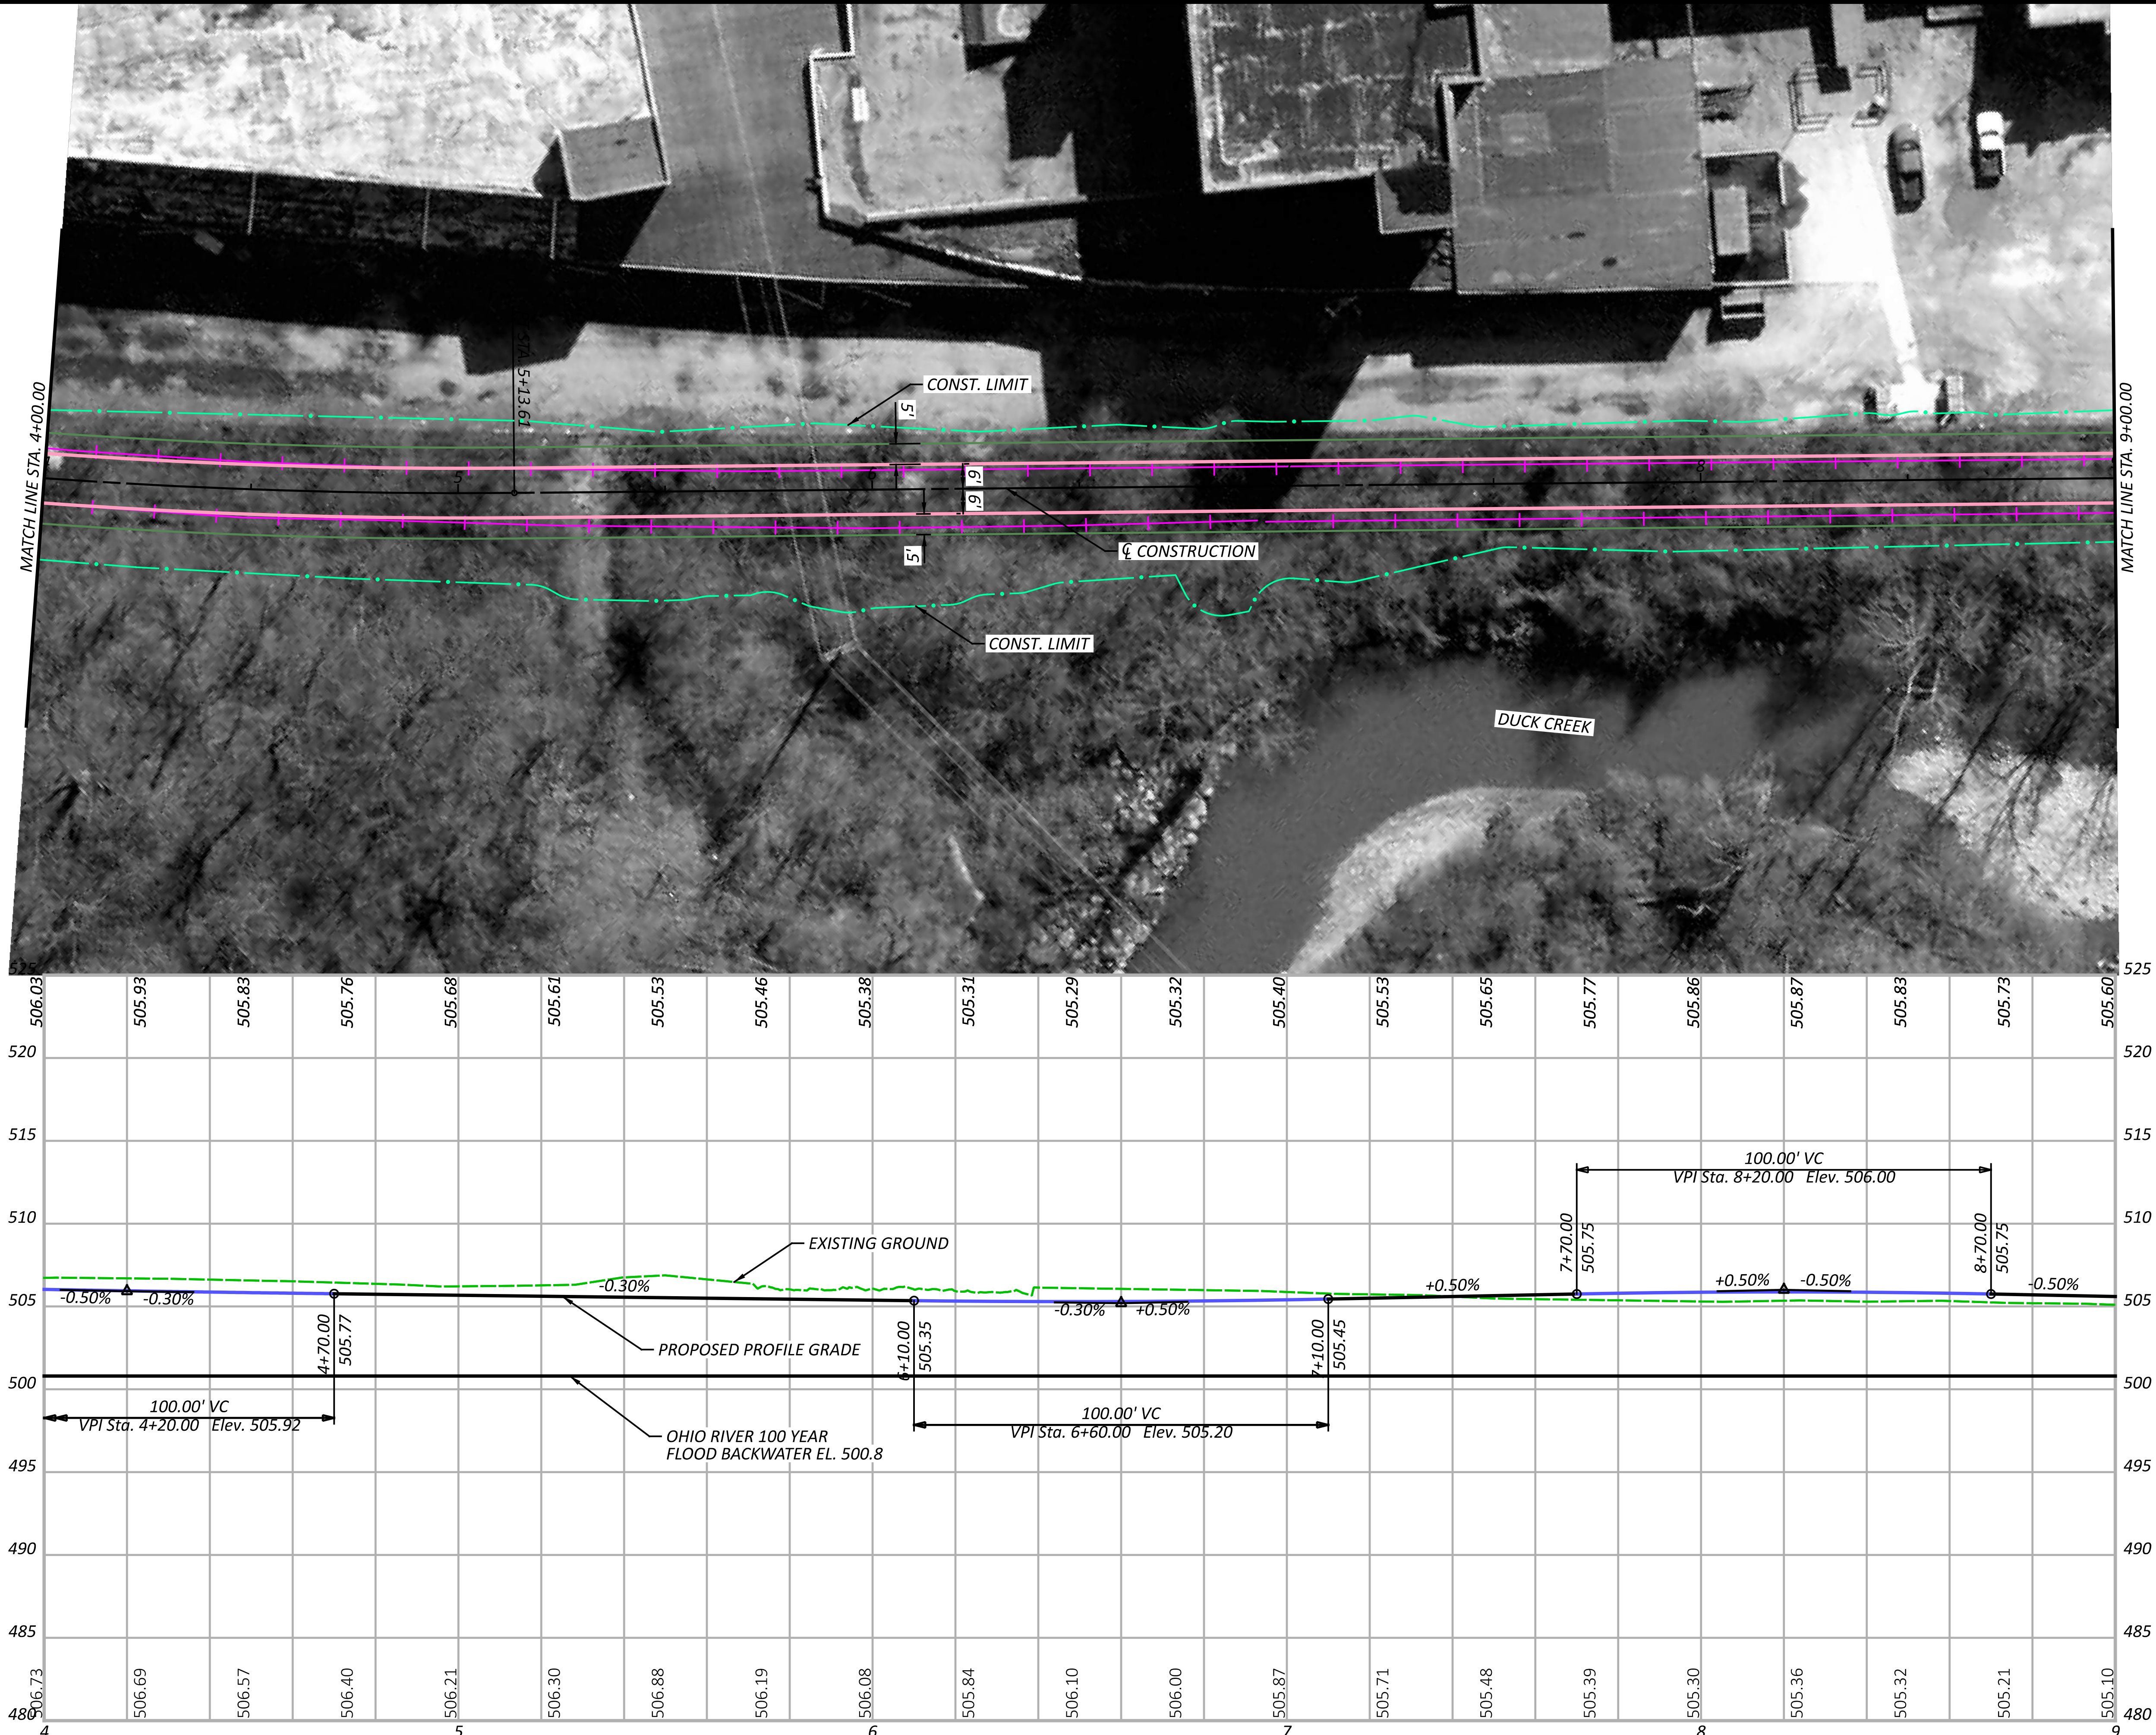

SEGMENT 3 - ALTERNATIVE D
STA. 4+00.00 TO STA. 9+00.00

DESIGN AGENCY



10200 Alliance Road,
Suite 300
Cincinnati, OH 45242
(513) 842-8200

DESIGNER

JGB

REVIEWER

SNS 01-26-24

PROJECT ID

113603

SHEET

P.2

TOTAL


16



HORIZONTAL
SCALE IN FEET

HAM-WASSON WAY TO OTTO ARMLEDER

MODEL: CLP - 3-AB - Plan 9 [Sheet] PAPER SIZE: 34x22 (in.) DATE: 8/1/2024 TIME: 10:38:52 AM USER: gregbrown
V:\1736\active\173620146\engineering\113603\400-Engineering\Roadway\Sheets\113603_GP003-AB-D.dgn

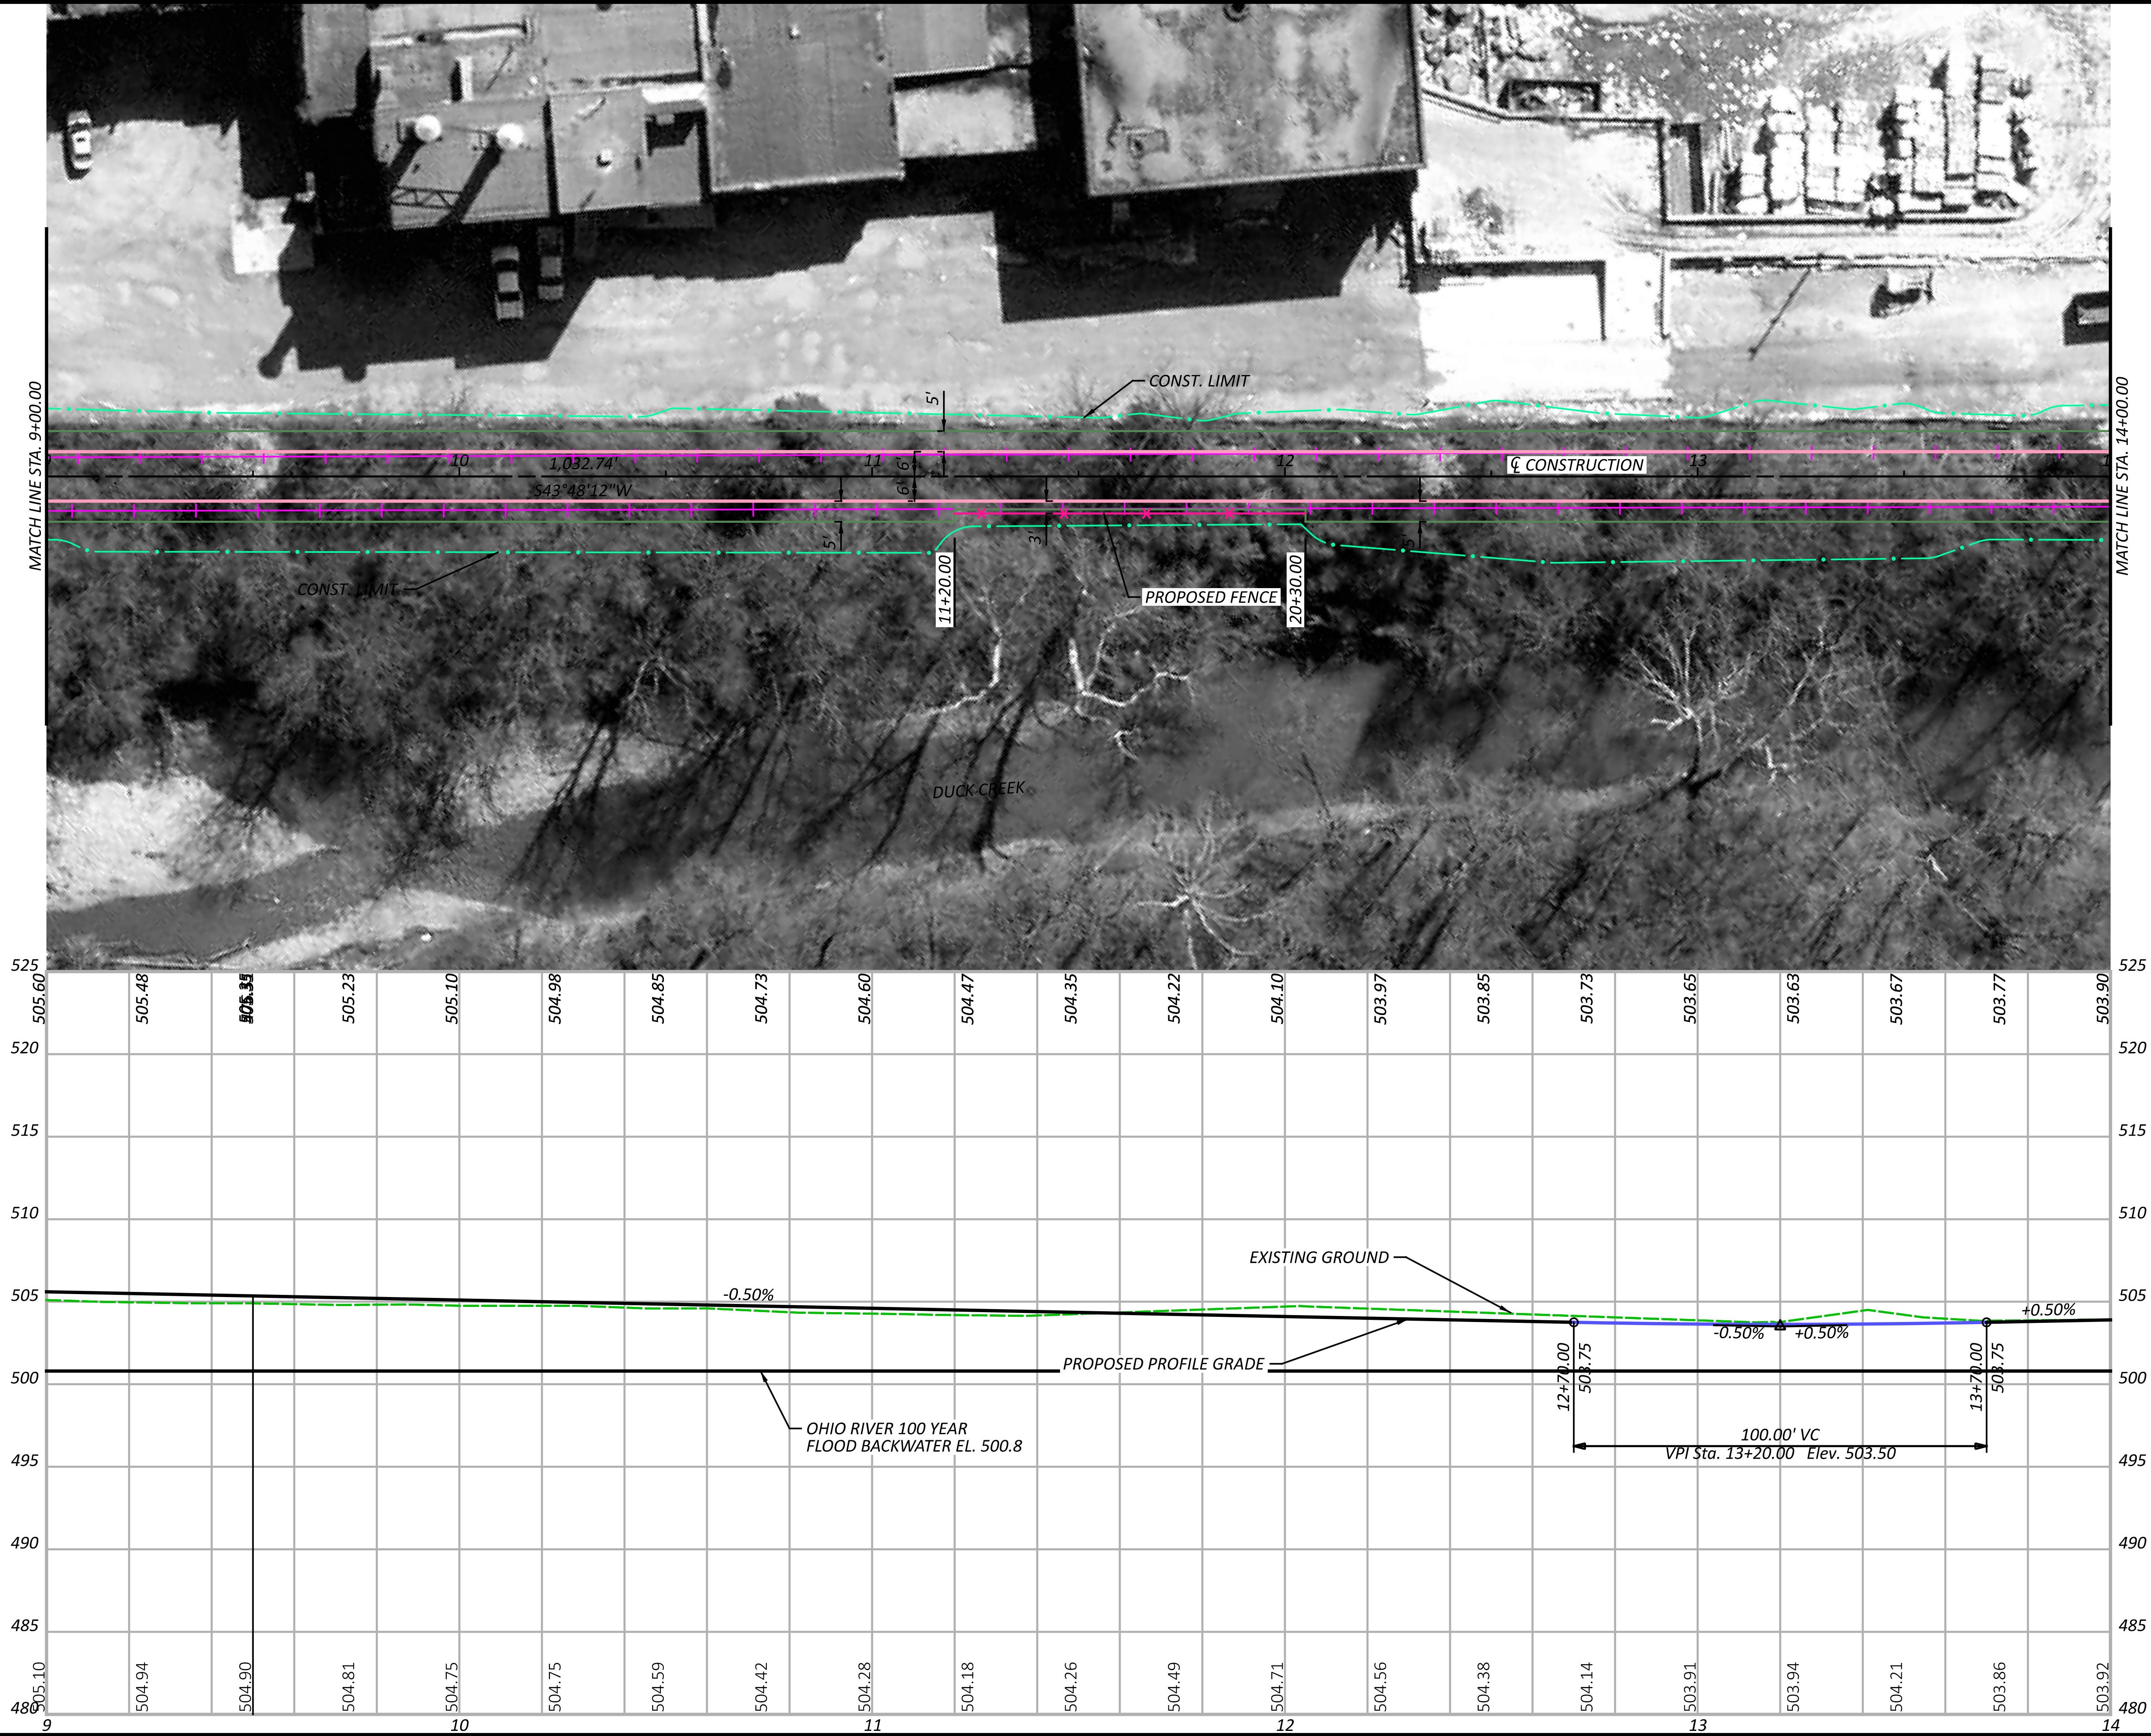

SEGMENT 3 - ALTERNATIVE D
STA. 9+00.00 TO STA. 14+00.00





DESIGN AGENCY

Stantec
10200 Alliance Road,
Suite 300
Cincinnati, OH 45242
(513) 842-8200

DESIGNER	JGB
REVIEWER	
SNS	01-26-24
PROJECT ID	113603
SHEET	TOTAL
P.3	16

HAM-WASSON WAY TO OTTO ARMLEDER

MODEL: CLP_3-AB - Plan 10 [Sheet] PAPER SIZE: 34x22 (in.) DATE: 8/17/2024 TIME: 10:38:55 AM USER: gregbrown
V:\1736\active\173620146\Engineering\Roadway\113603\400-Engineering\GP003-AB-D.dgn

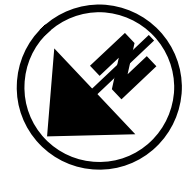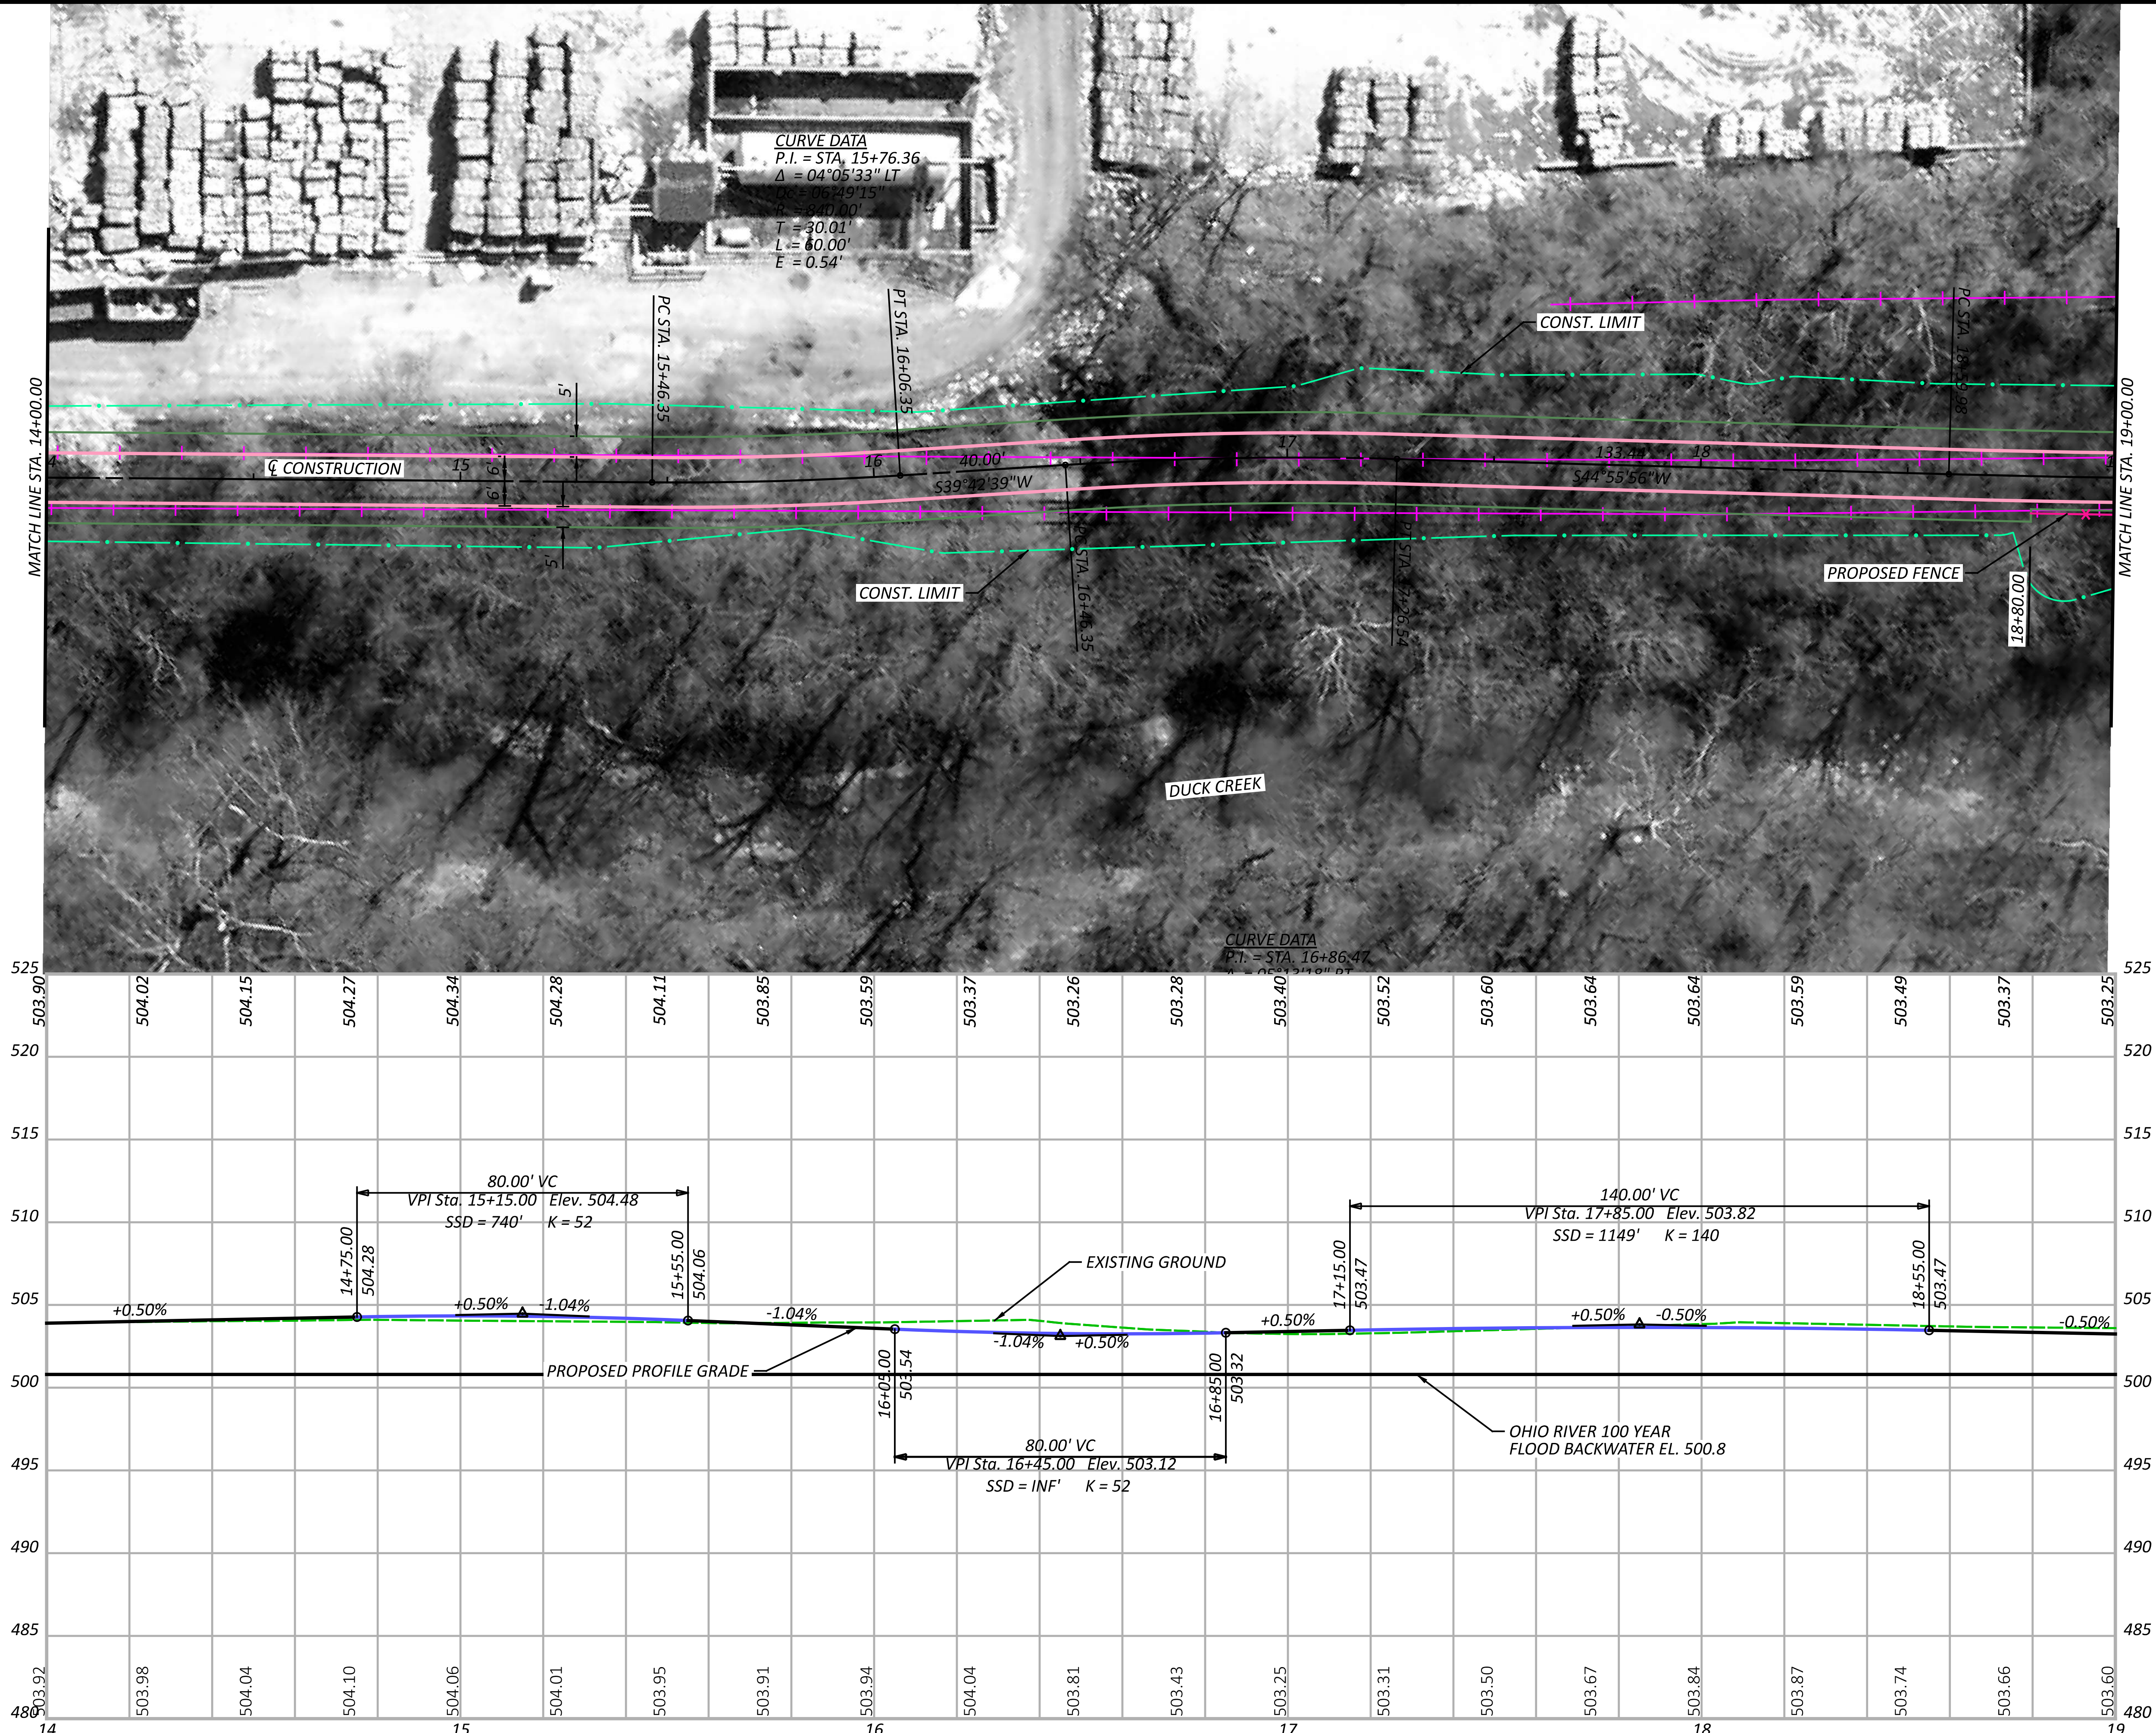


SEGMENT 3 - ALTERNATIVE D
STA. 14+00.00 TO STA. 19+00.00



DESIGNER	JGB
REVIEWER	
SNS	01-26-24
PROJECT ID	113603
SHEET	P.4
TOTAL	16

HAM-WASSON WAY TO OTTO ARMLEDER

MODEL: CLP - Plan 11 [Sheet] PAPER SIZE: 34x22 (in.) DATE: 8/17/2024 TIME: 10:38:59 AM USER: gregbrown
V:\1736\active\173620146\Engineering\Roadway\Sheets\113603_GPO03-AB-D.dgn

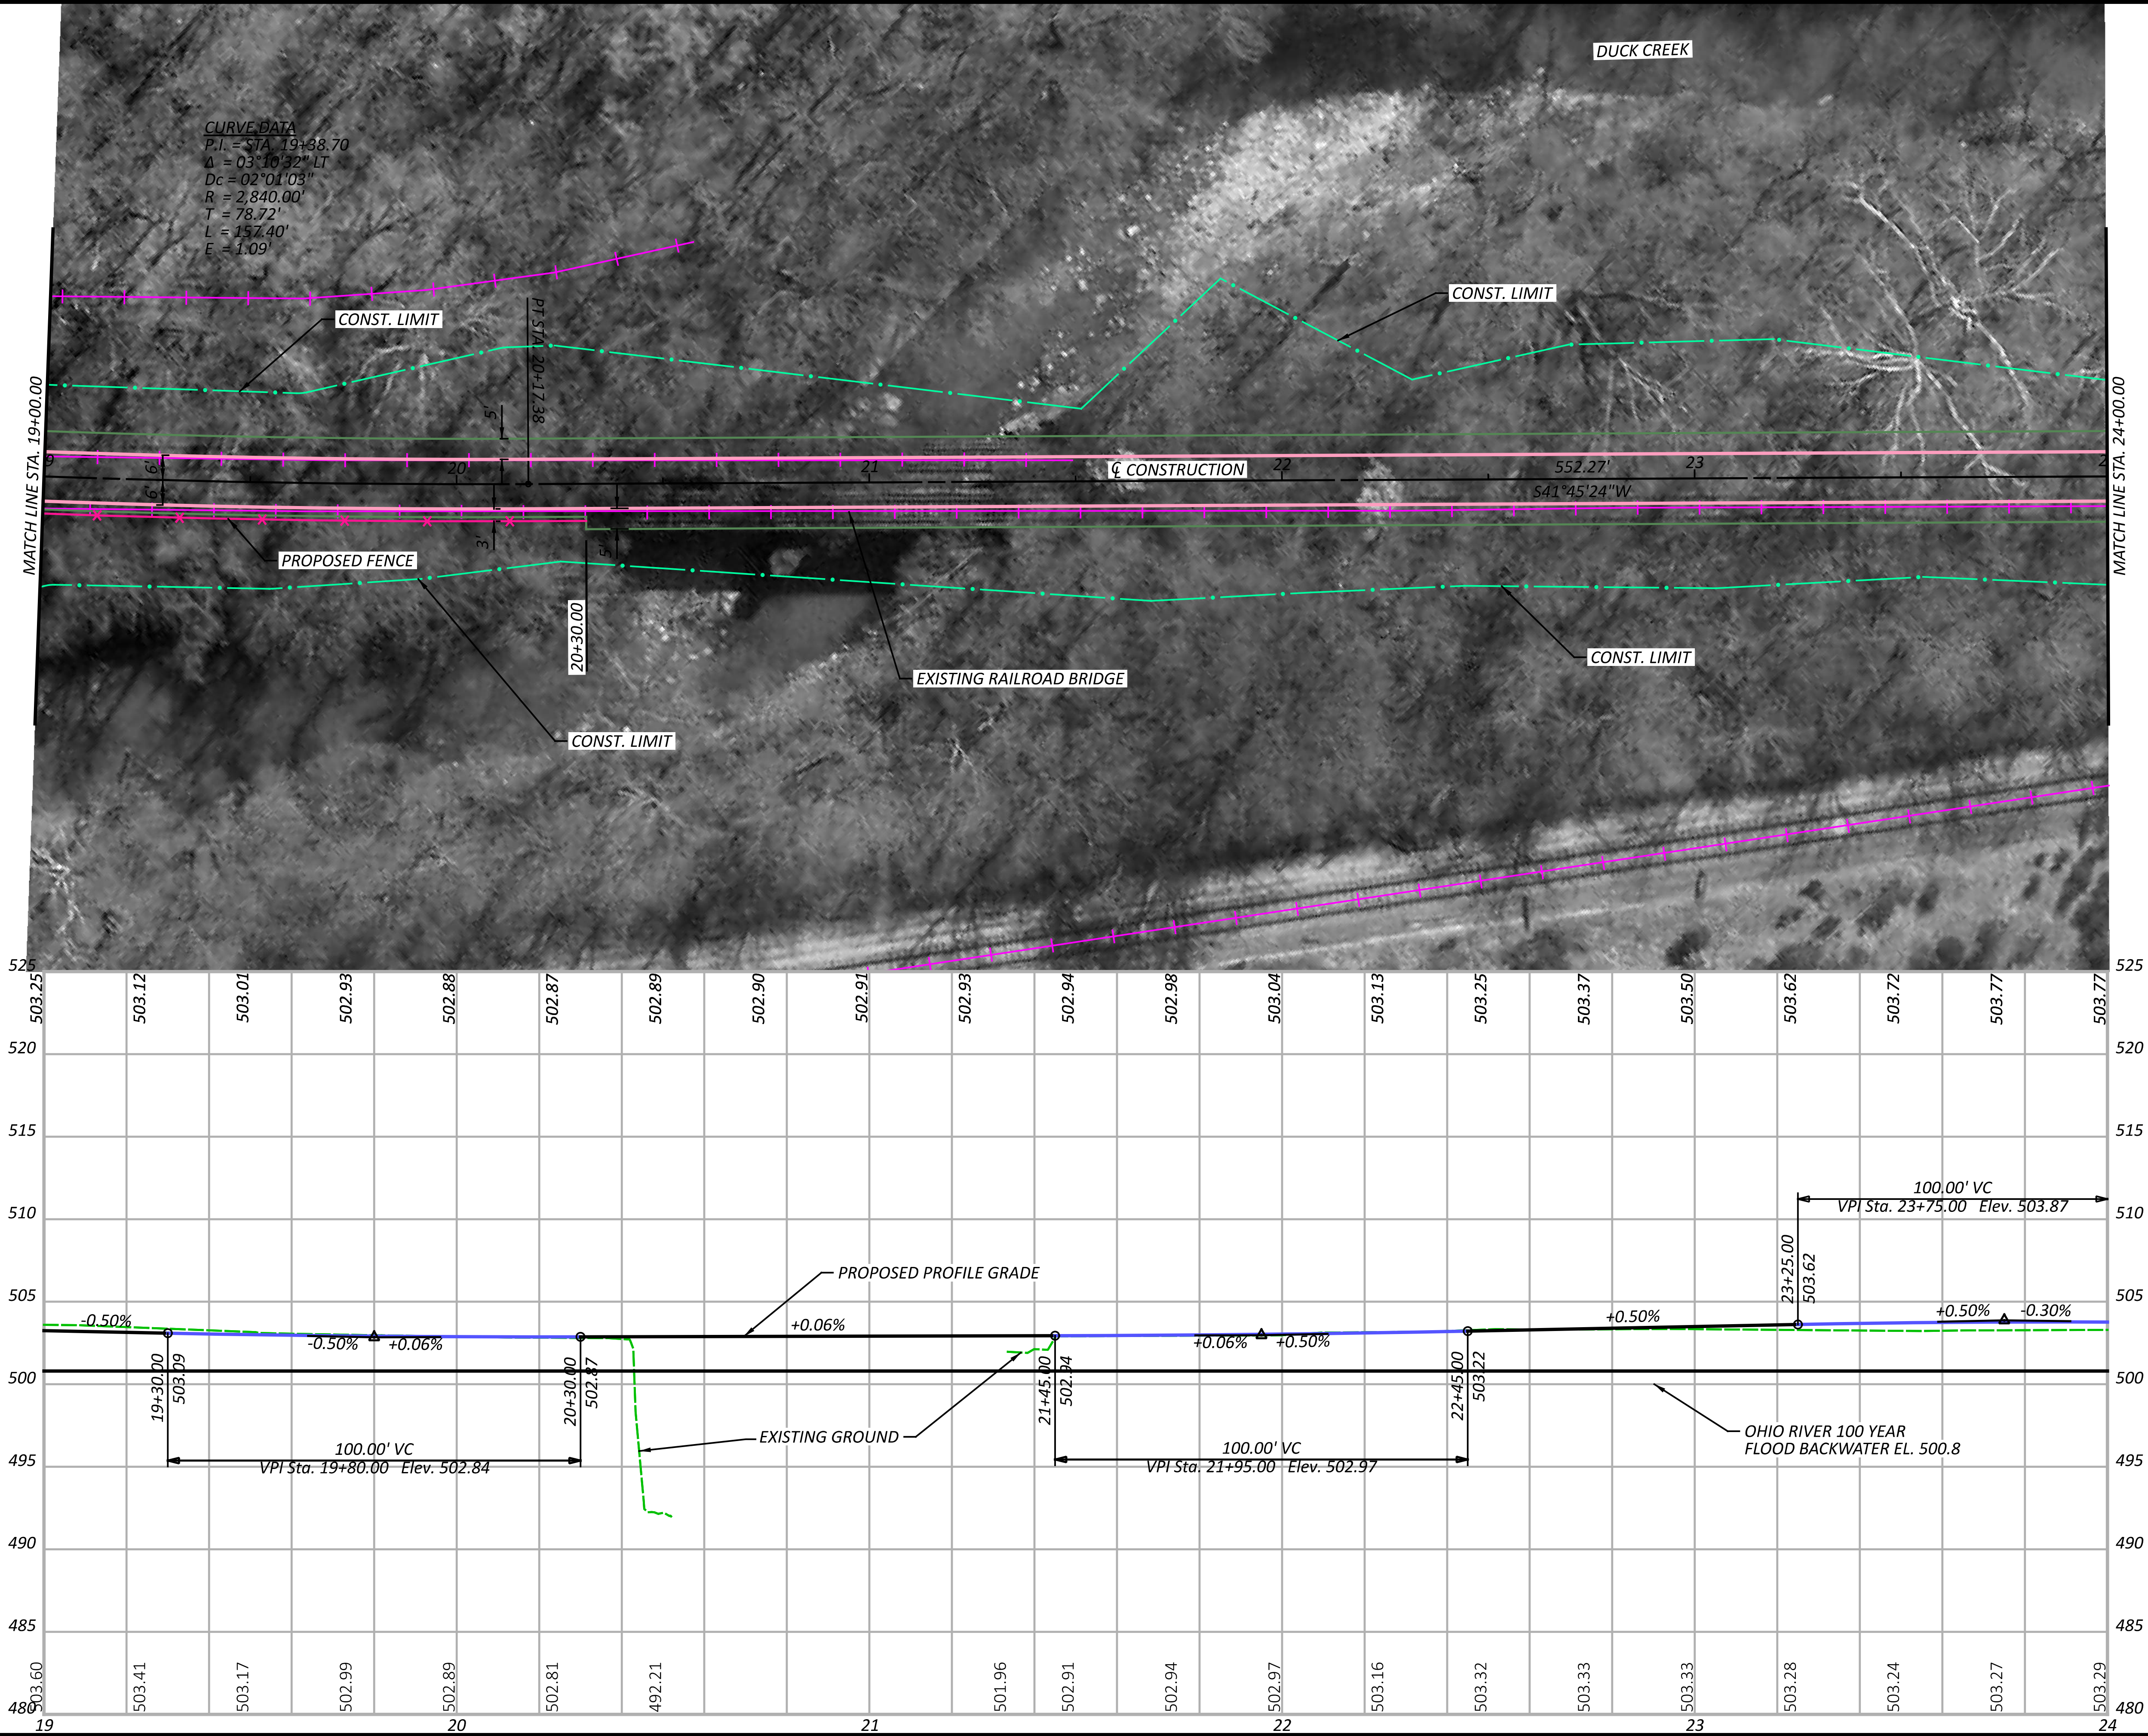



SEGMENT 3 - ALTERNATIVE D
STA. 19+00.00 TO STA. 24+00.00

DESIGN AGENCY
Stantec
10200 Alliance Road,
Suite 300
Cincinnati, OH 45242
(513) 842-8200

DESIGNER	JGB
REVIEWER	
SNS	01-26-24
PROJECT ID	113603
SHEET	P.5
TOTAL	16

HAM-WASSON WAY TO OTTO ARMLEDER

MODEL: CLP_3-AB - Plan 12 [Sheet] PAPER SIZE: 34x22 (in.) DATE: 8/17/2024 TIME: 10:39:02 AM USER: gregbrown
V:\1736\active\173620146\engineering\113603\400-Engineering\Roadway\Sheets\113603_AB-D.dgn

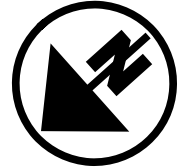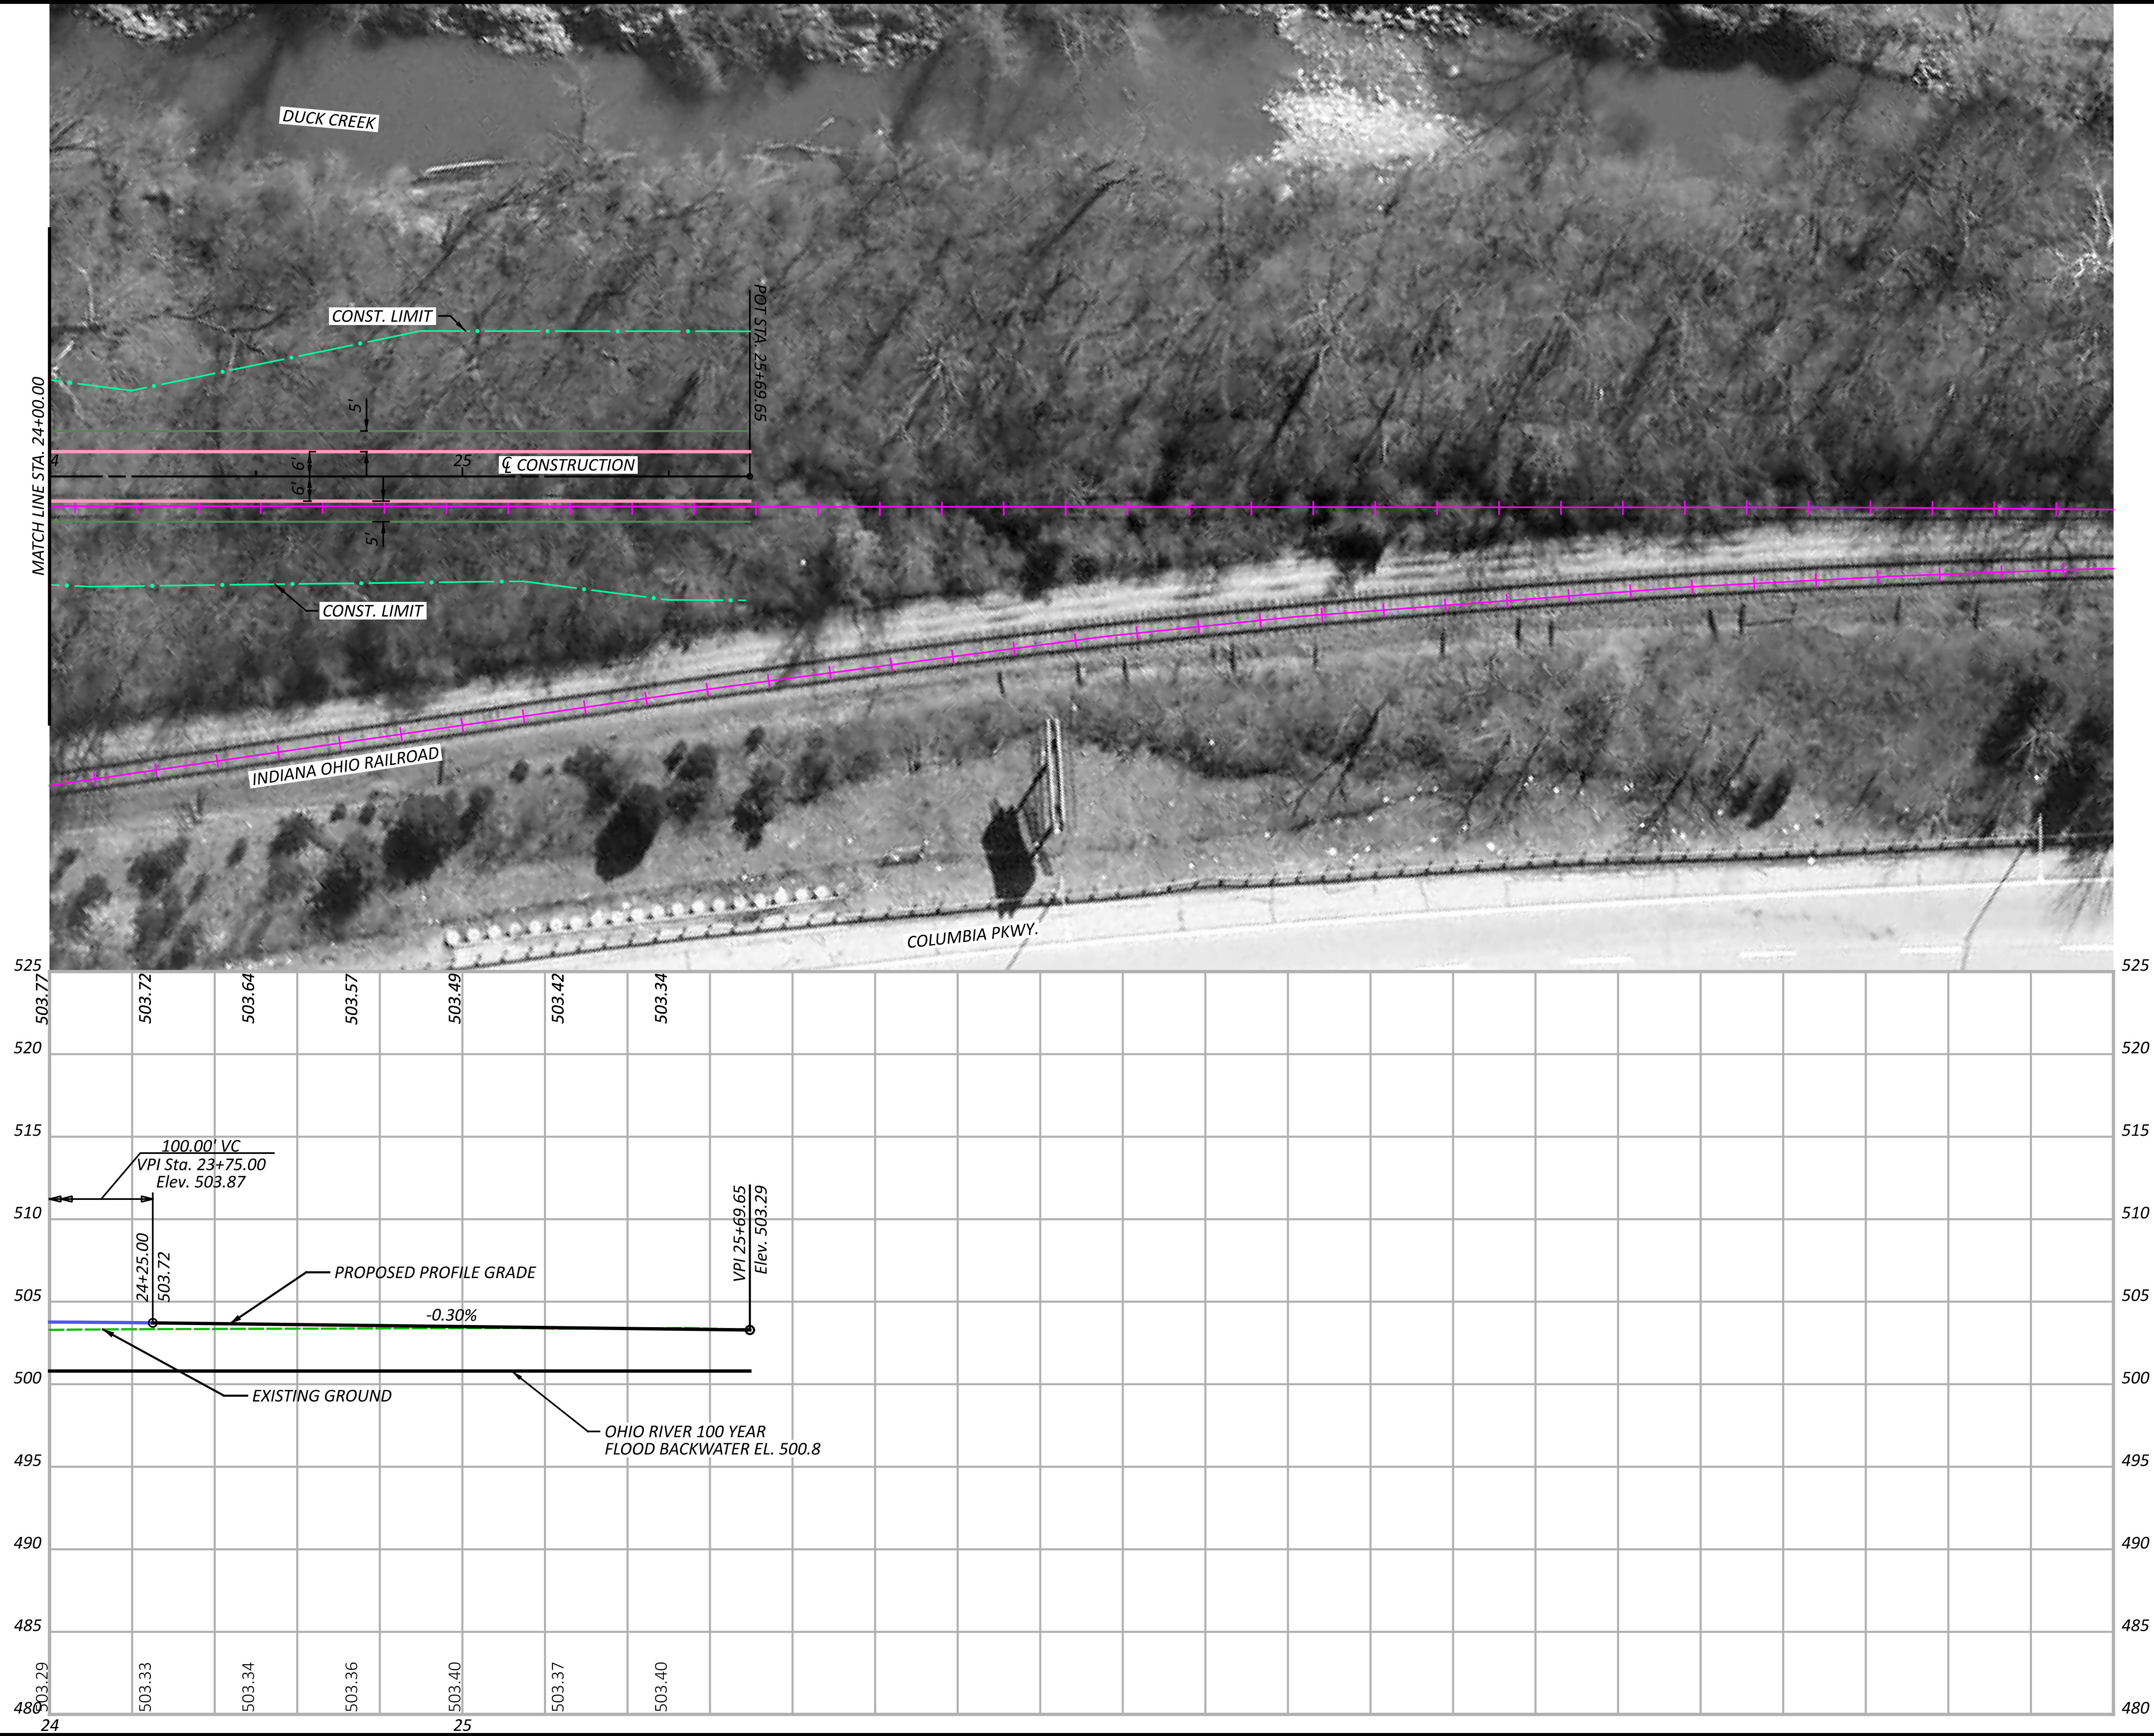


SEGMENT 3 - ALTERNATIVE D
STA. 19+00.00 TO STA. 25+69.65



DESIGNER	JGB
REVIEWER	
SNS PROJECT ID	01-26-24 113603
SHEET	TOTAL
P.6	16

HAM-WASSON WAY TO OTTO ARMLEDER

MODEL: CLP_3D - Plan 1 (Sheet) PAPER SIZE: 34x42 (in.) DATE: 8/1/2024 TIME: 10:39:22 AM USER: gregbrown
V:\1736\active\173620146\engineering\Roadway\113603\400-Engineering\Roadway\113603_GPO03-D.dgn

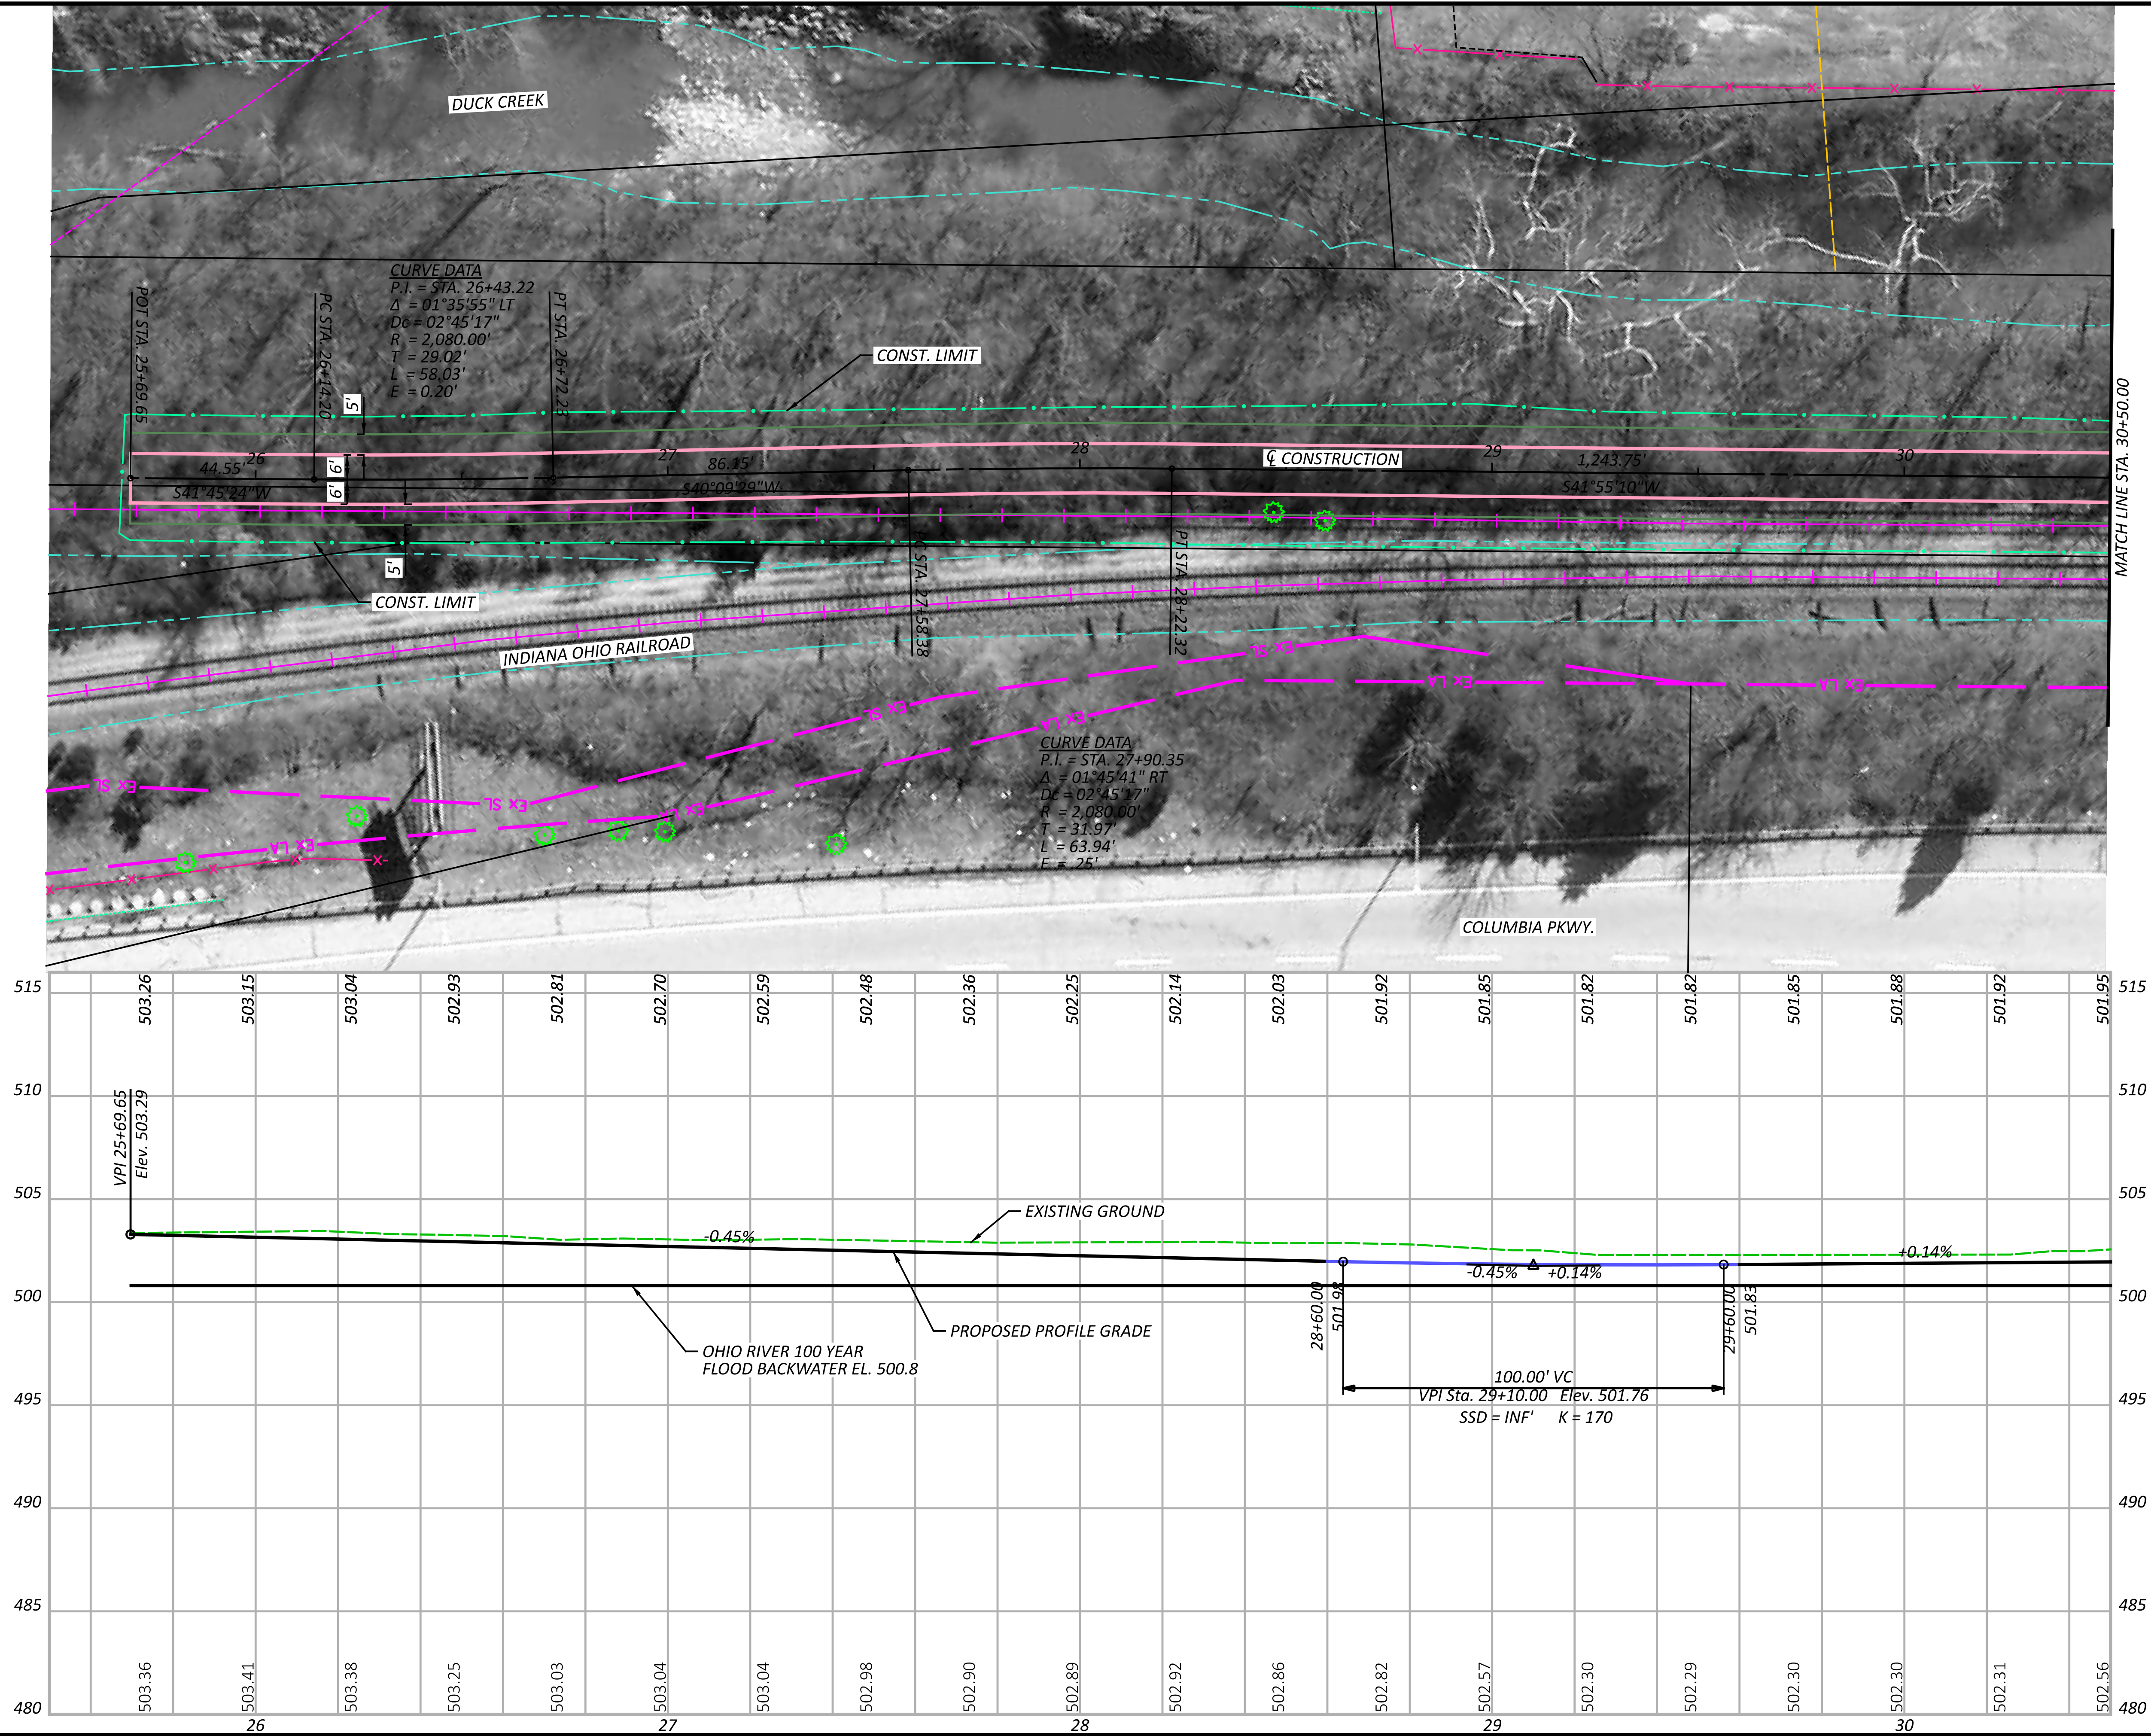

SEGMENT 3 - ALTERNATIVE D
STA. 25+69.65 TO STA. 30+50.00





DESIGN AGENCY
Stantec
10200 Alliance Road,
Suite 300
Cincinnati, OH 45242
(513) 842-8200

DESIGNER	JGB
REVIEWER	
SNS	01-26-24
PROJECT ID	113603
SHEET	P.7
TOTAL	16

HAM-WASSON WAY TO OTTO ARMLEDER

MODEL: CLP - Plan 2 [Sheet] PAPER SIZE: 34x42 (in.) DATE: 8/1/2024 TIME: 10:39:25 AM USER: gregbrown
V:\1736\active\173620146\engineering\113603\400-Engineering\Roadway\Sheets\113603_GPO03-D.dgn

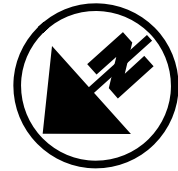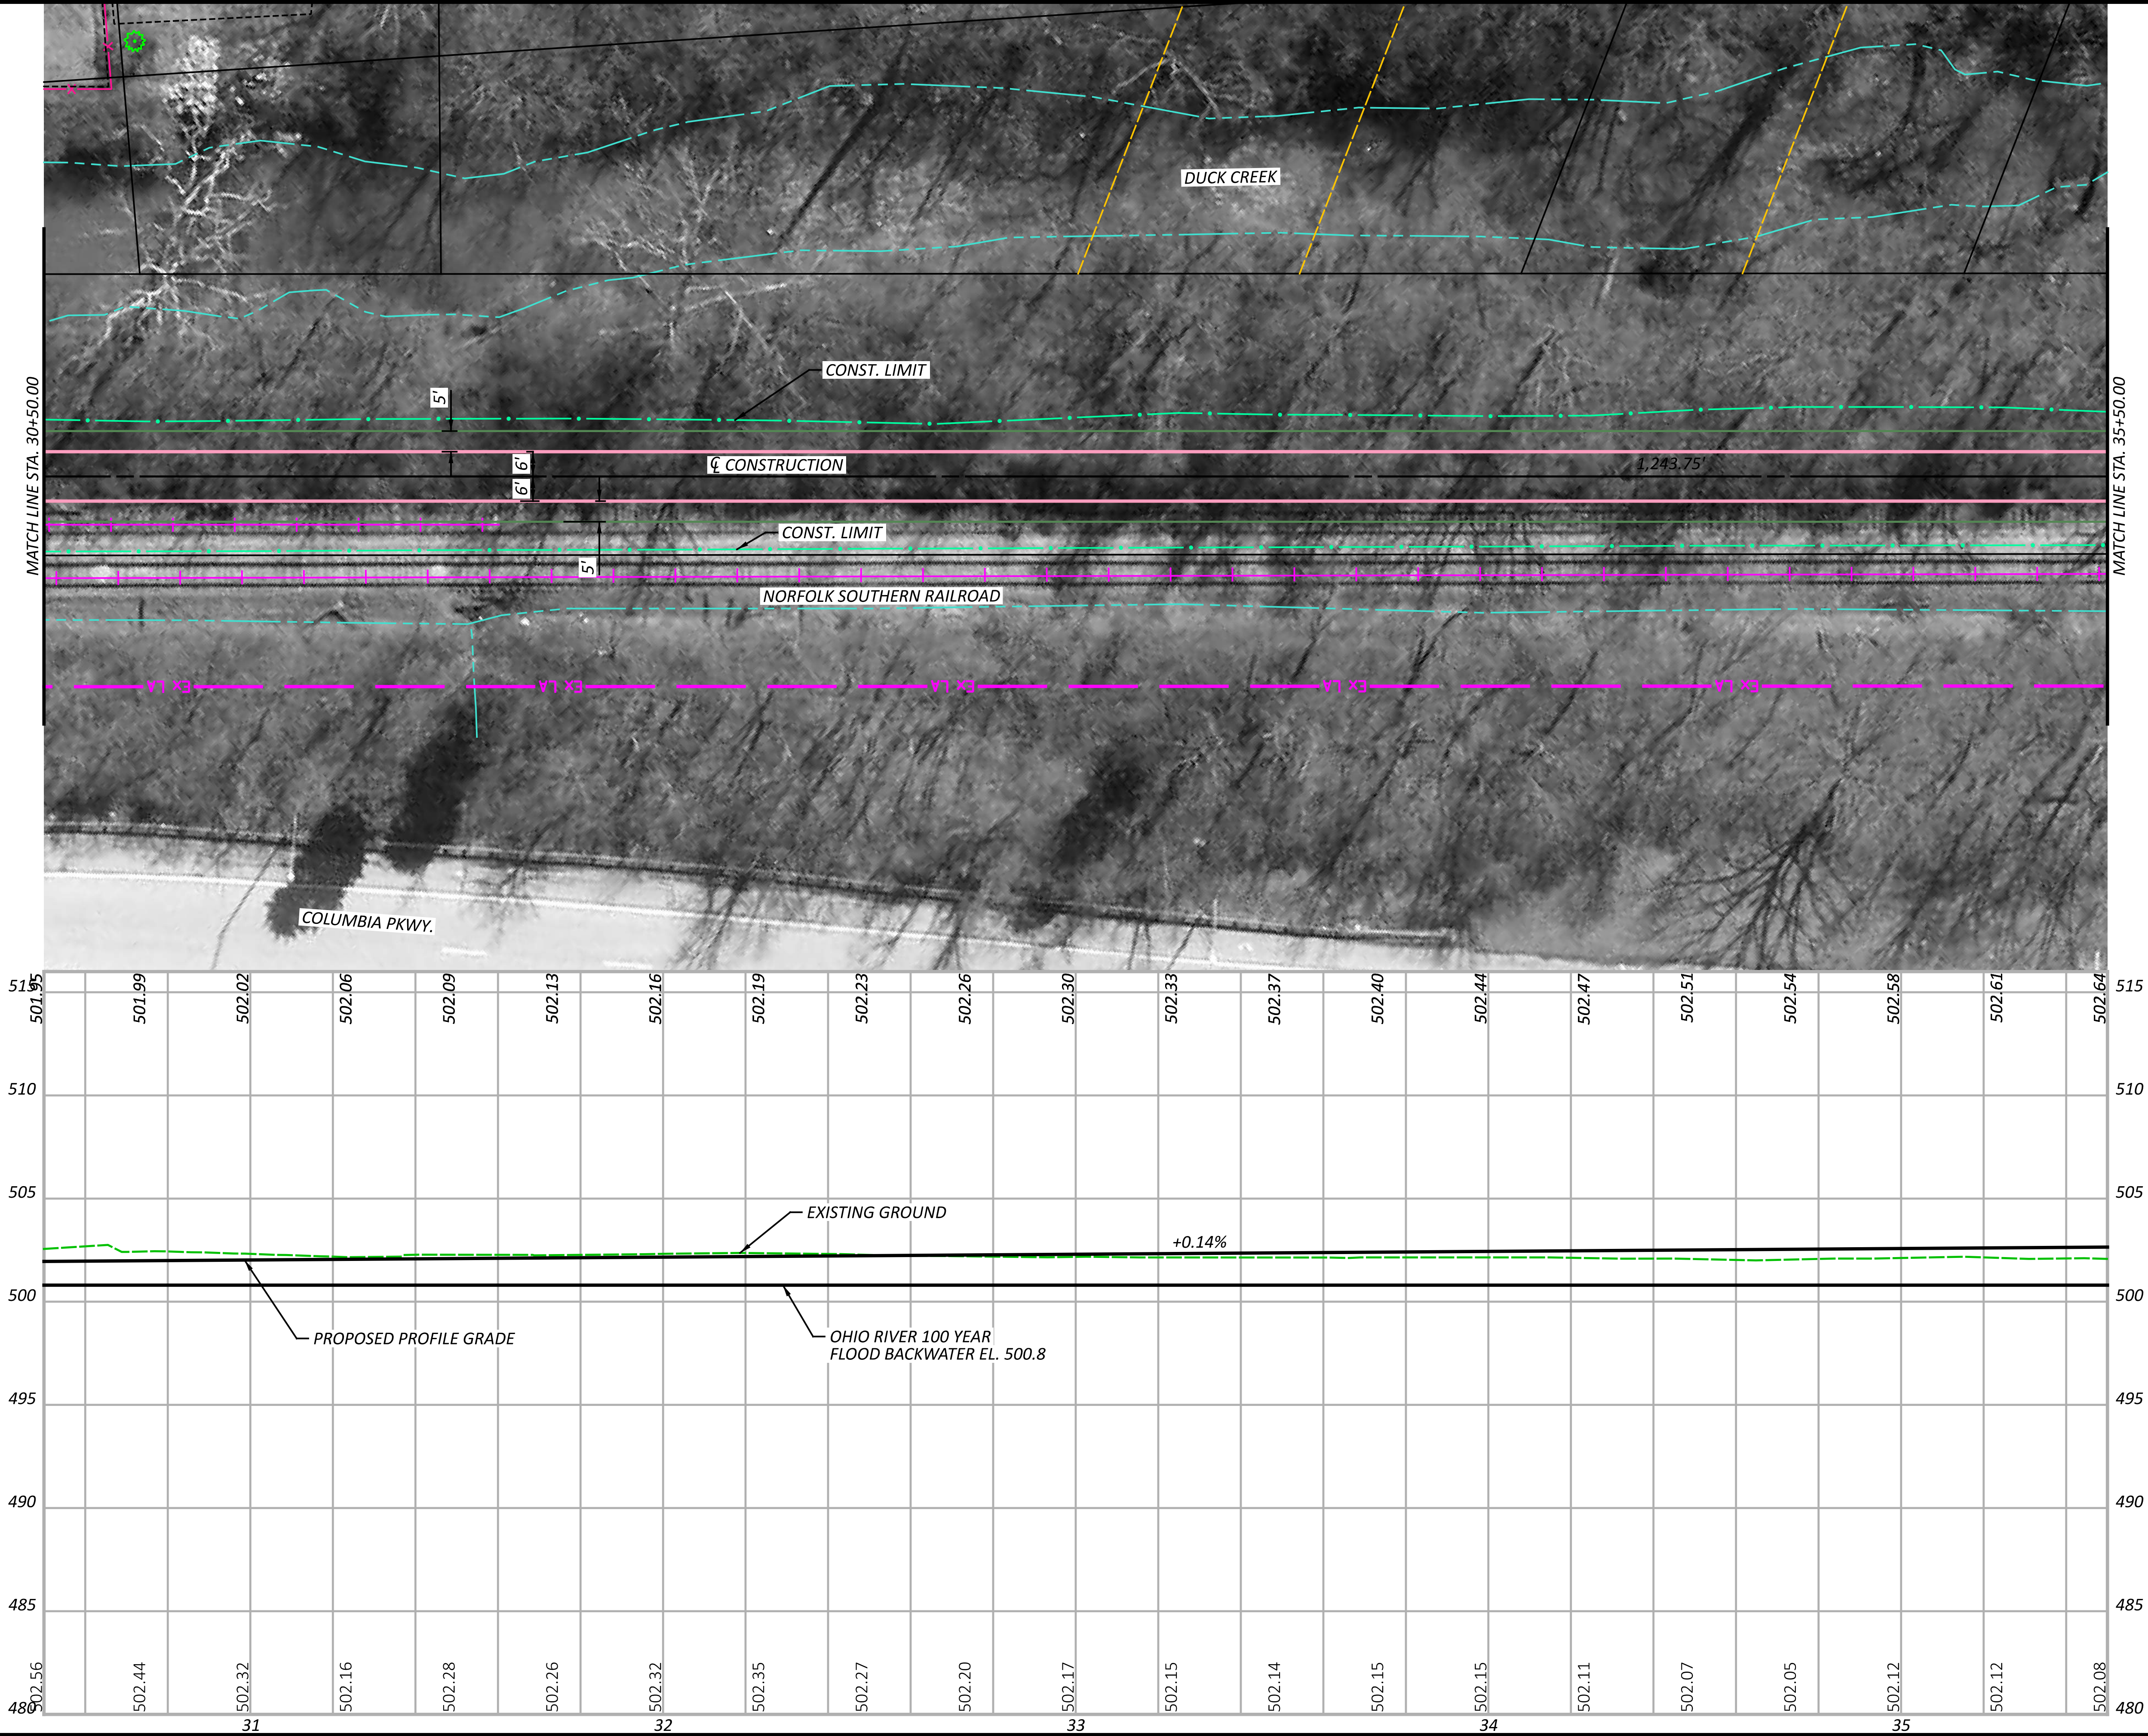

SEGMENT 3 - ALTERNATIVE D
STA. 30+50.00 TO STA. 35+50.00




DESIGN AGENCY
Stantec
10200 Alliance Road,
Suite 300
Cincinnati, OH 45242
(513) 842-8200

DESIGNER
JGB
REVIEWER
SNS 01-26-24
PROJECT ID
113603
SHEET
P.8
TOTAL
16

HAM-WASSON WAY TO OTTO ARMLEDER



MODEL: CLP - Plan 3 [Sheet] PAPER SIZE: 34x42 (in.) DATE: 8/1/2024 TIME: 10:39:28 AM USER: gregbrown
V:\1736\active\173620146\Engineering\Roadway\113603\Sheets\113603_GP003-D.dgn

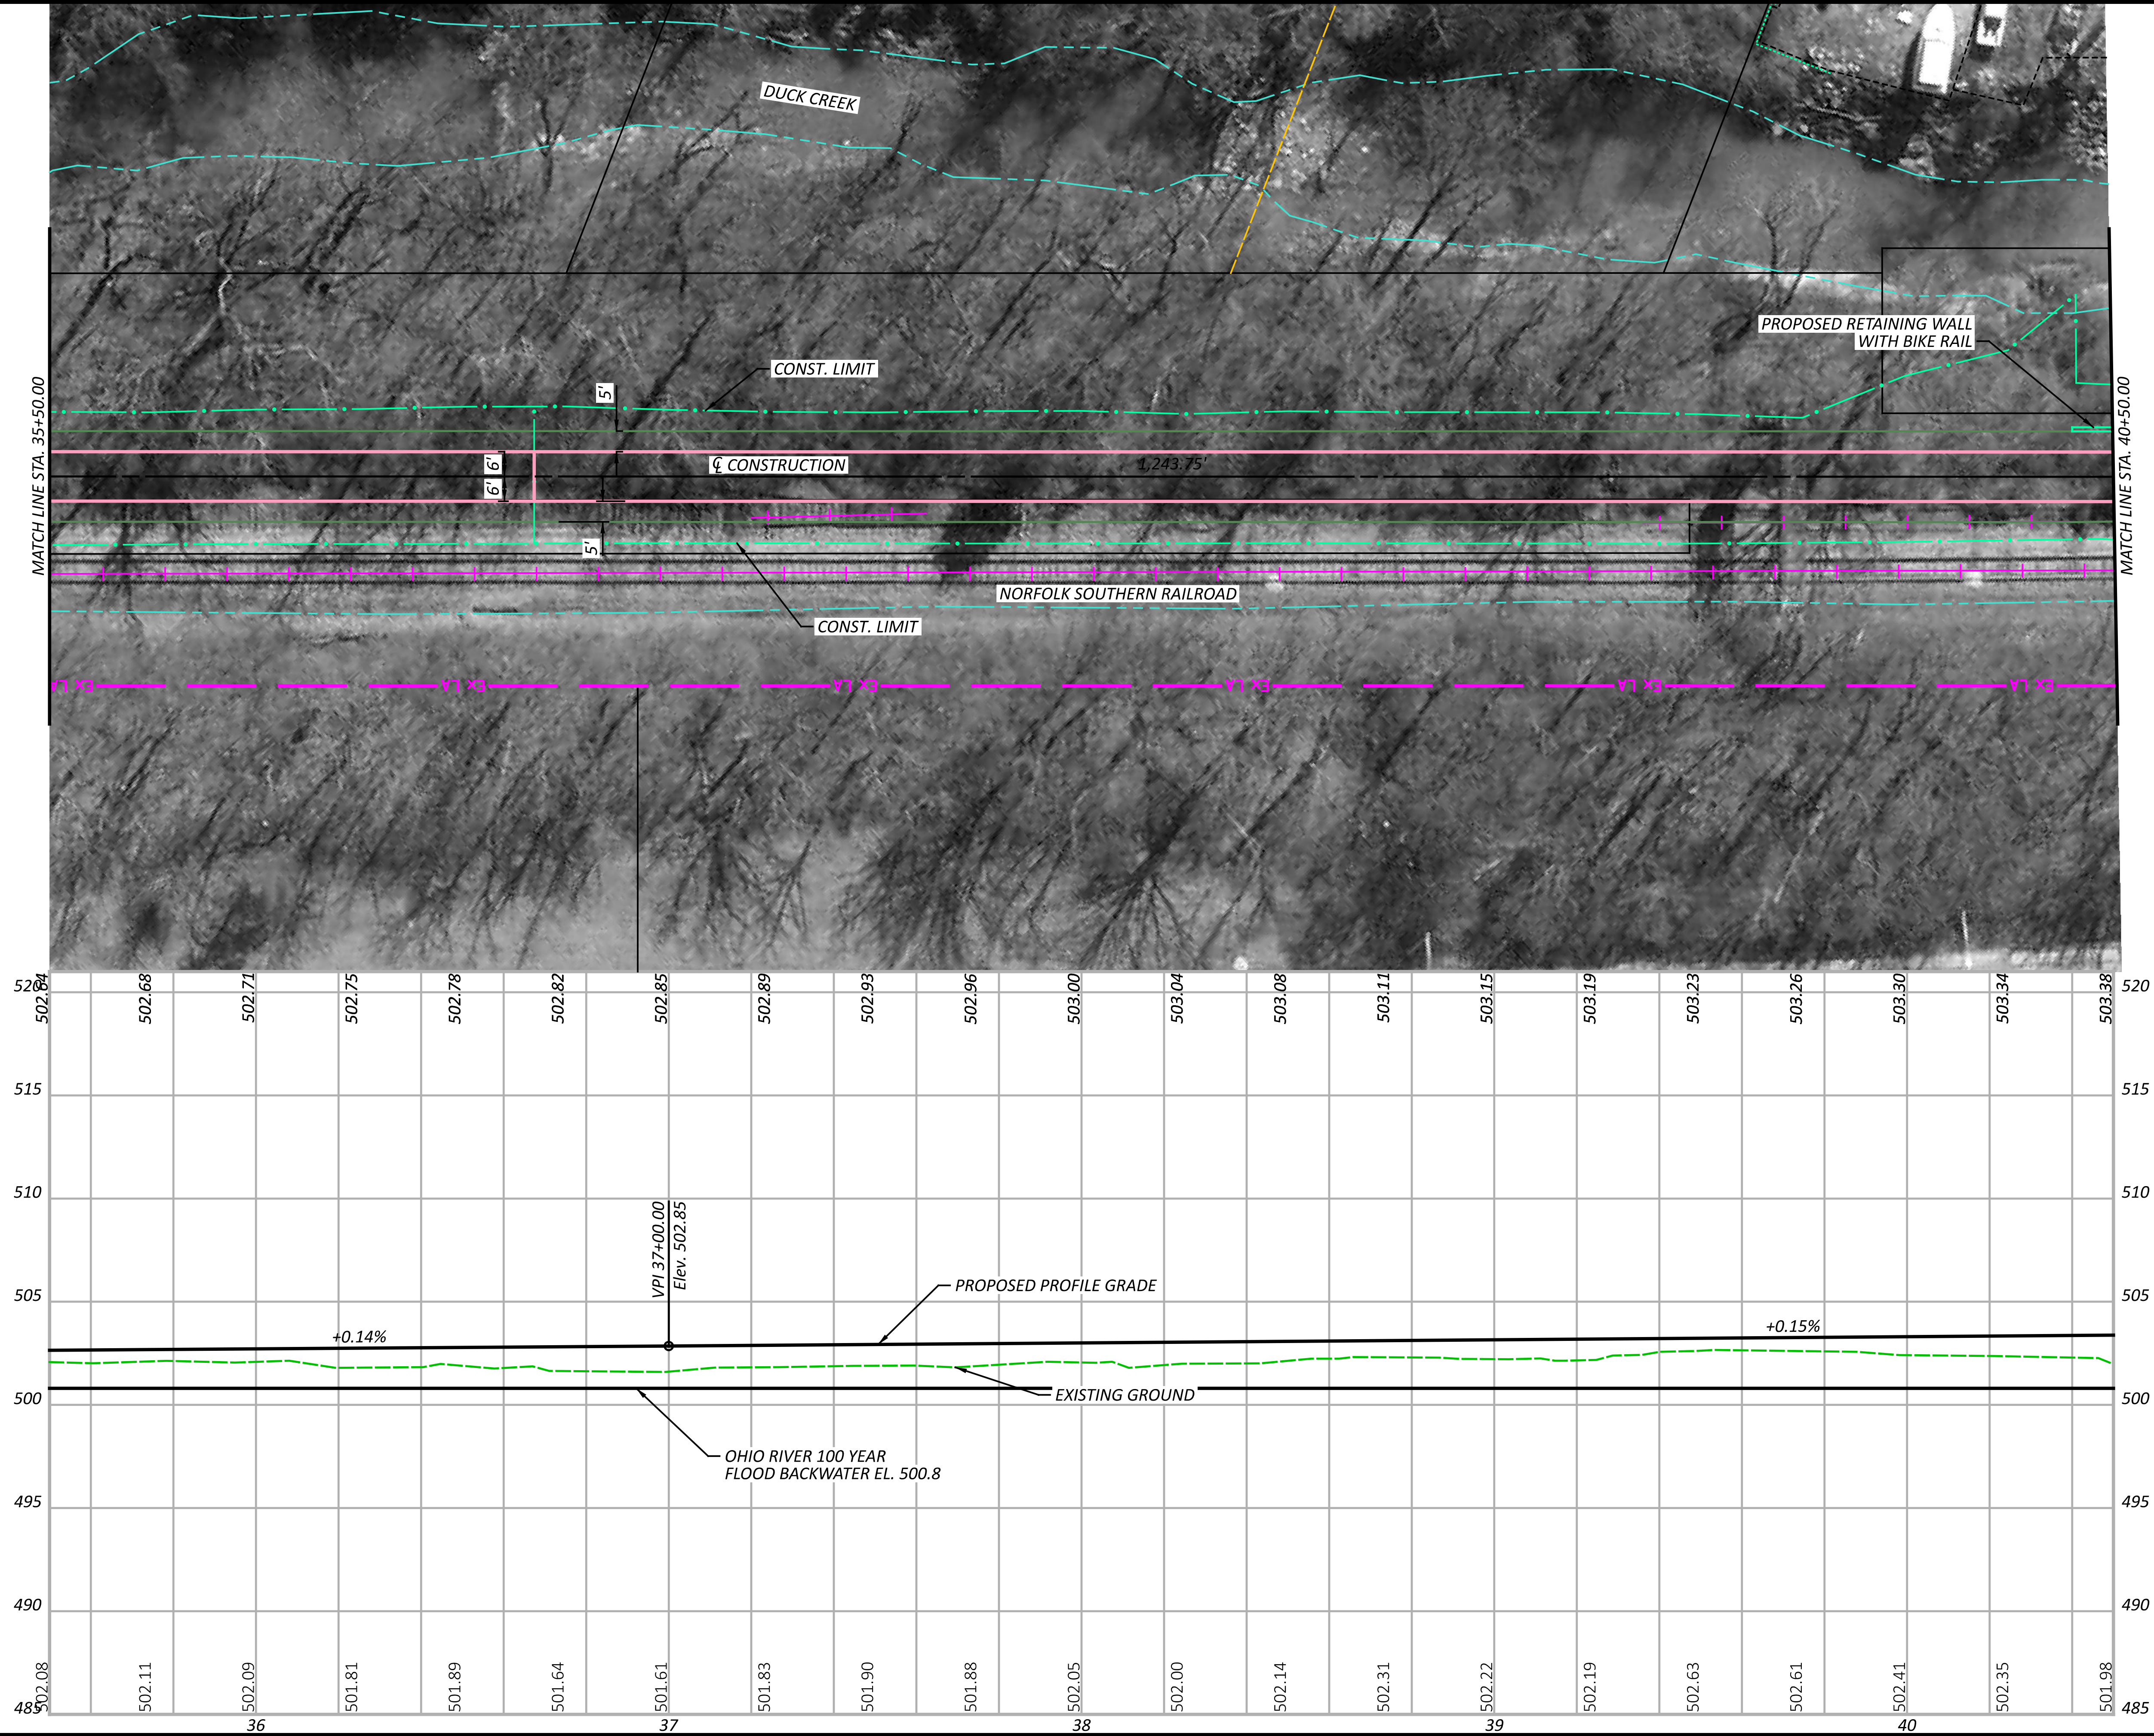

SEGMENT 3 - ALTERNATIVE D
STA. 35+50.00 TO STA. 40+50.00



DESIGNER	JGB
REVIEWER	
SNS PROJECT ID	01-26-24 113603
SHEET P.9	TOTAL 16

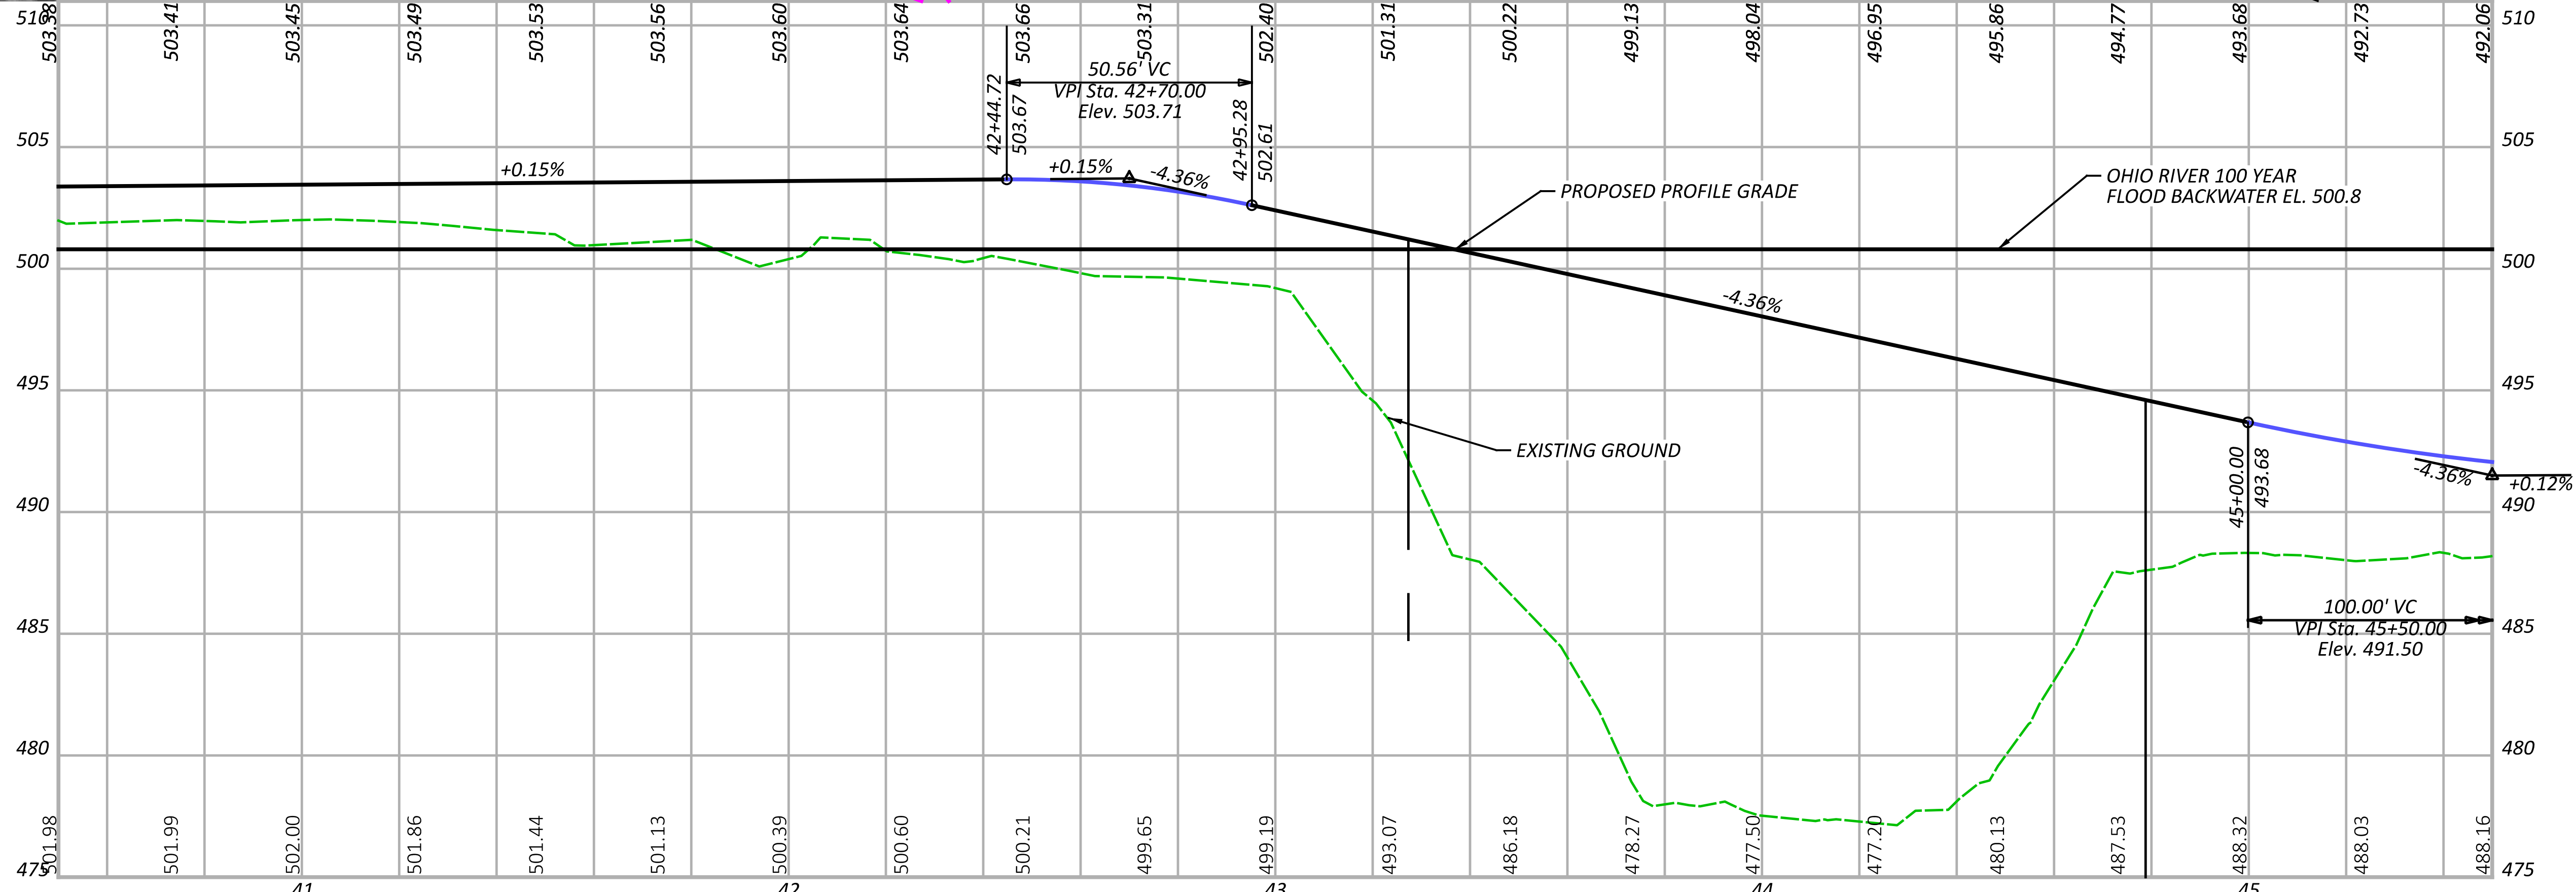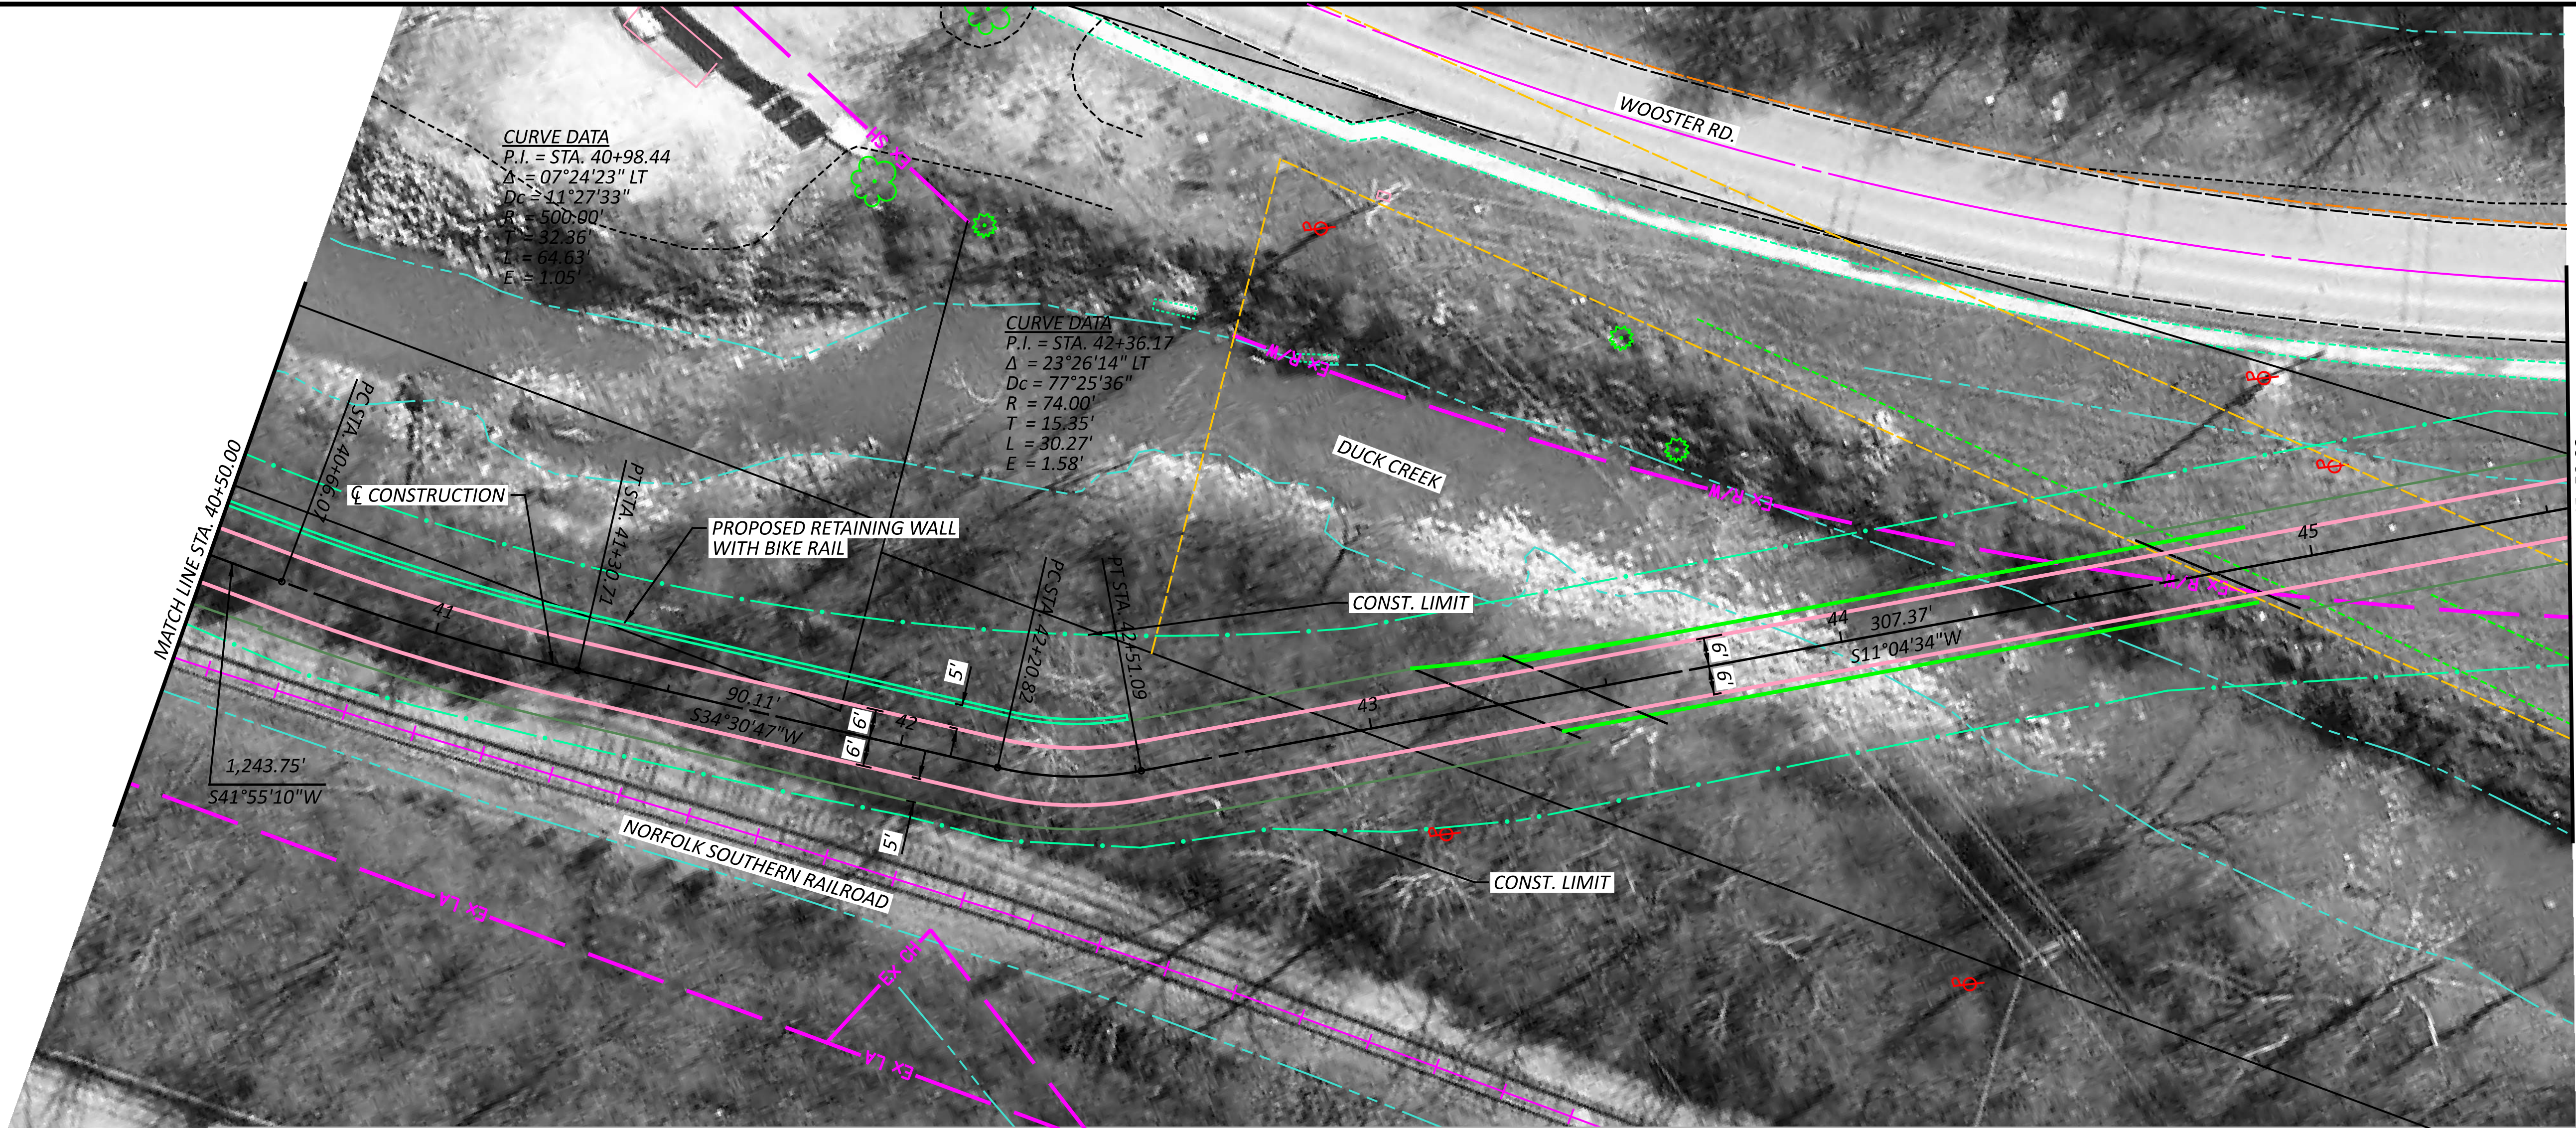

SEGMENT 3 - ALTERNATIVE D
STA. 40+50.00 TO STA. 45+50.00



DESIGN AGENCY



10200 Alliance Road,
Suite 300
Cincinnati, OH 45242
(513) 842-8200

DESIGNER

JGB

REVIEWER

SNS 01-26-24

PROJECT ID




113603

SHEET

P.10

TOTAL

16

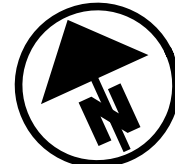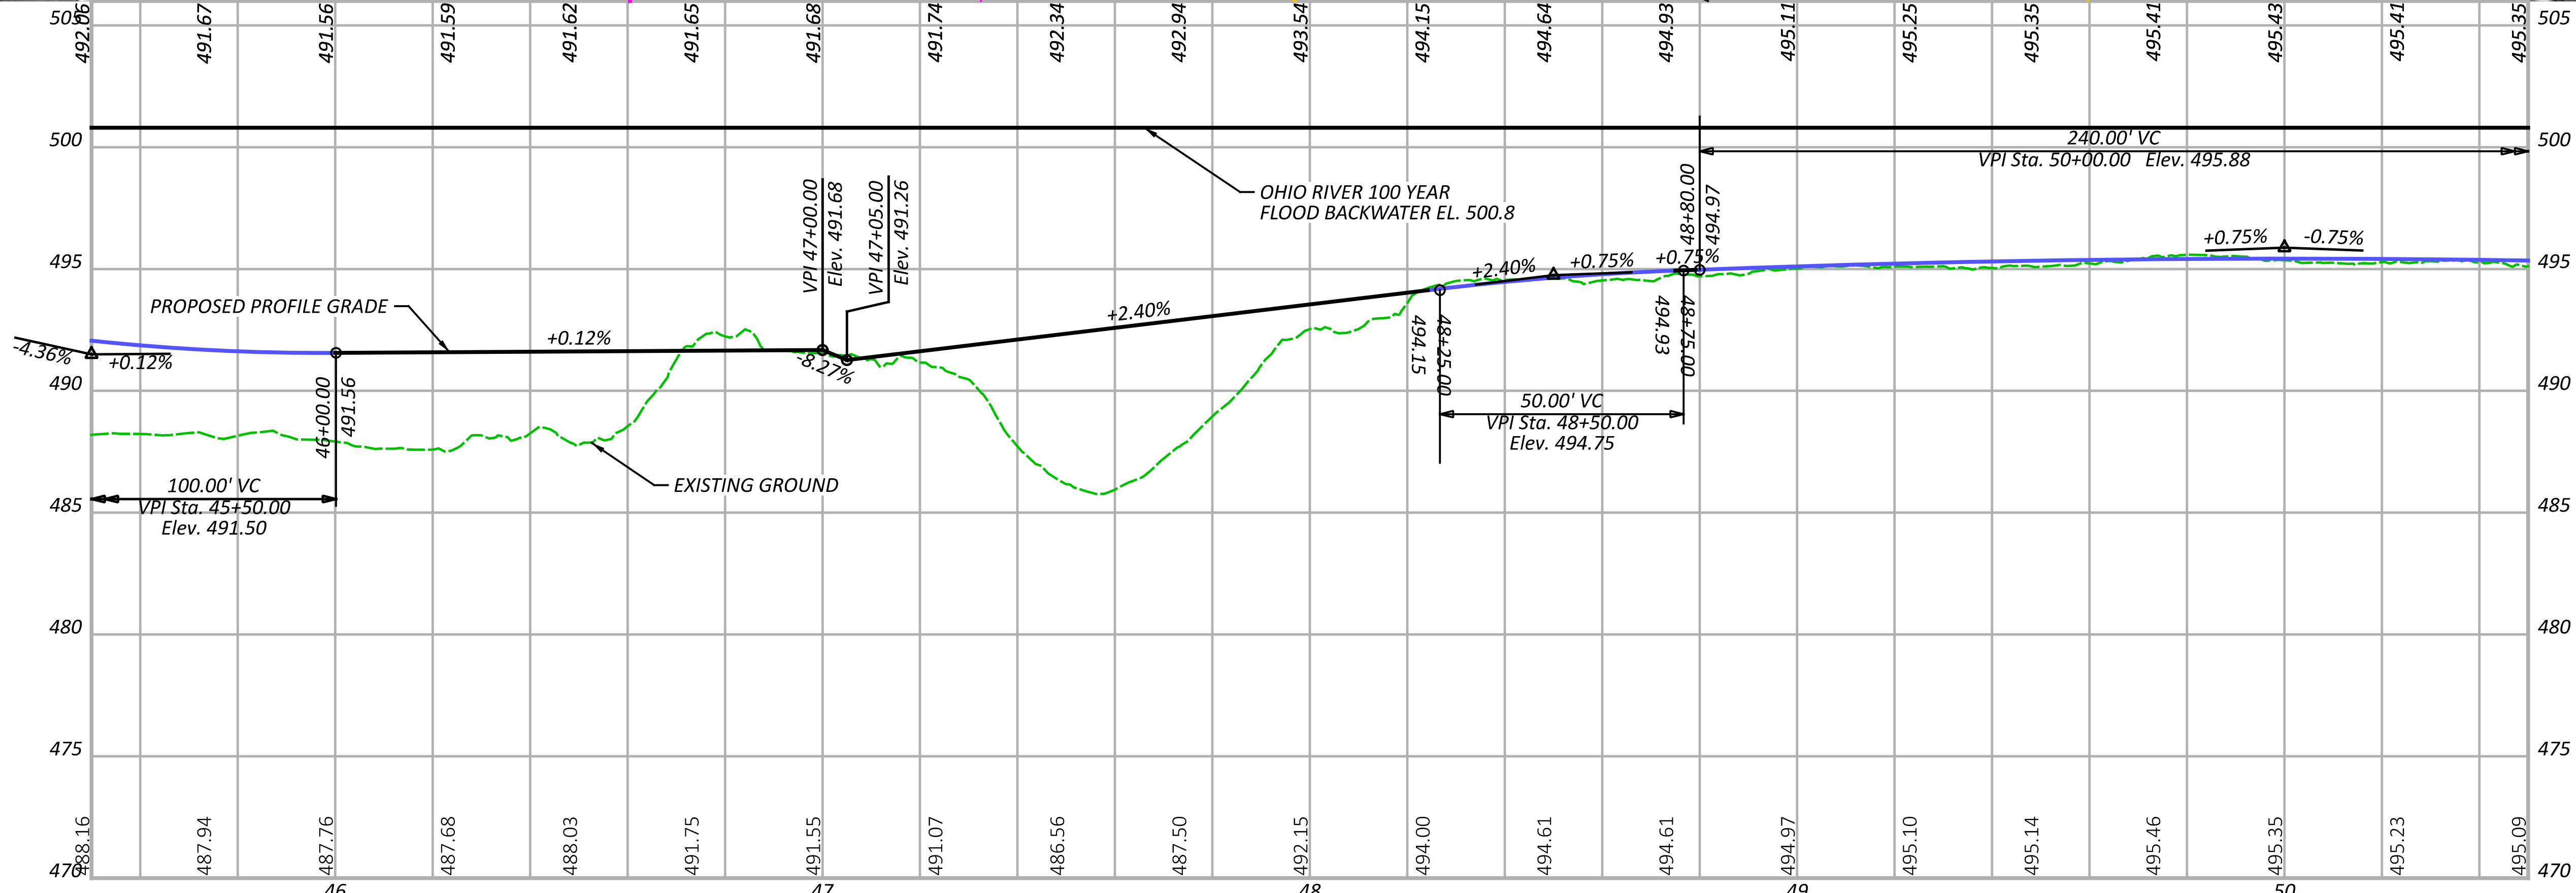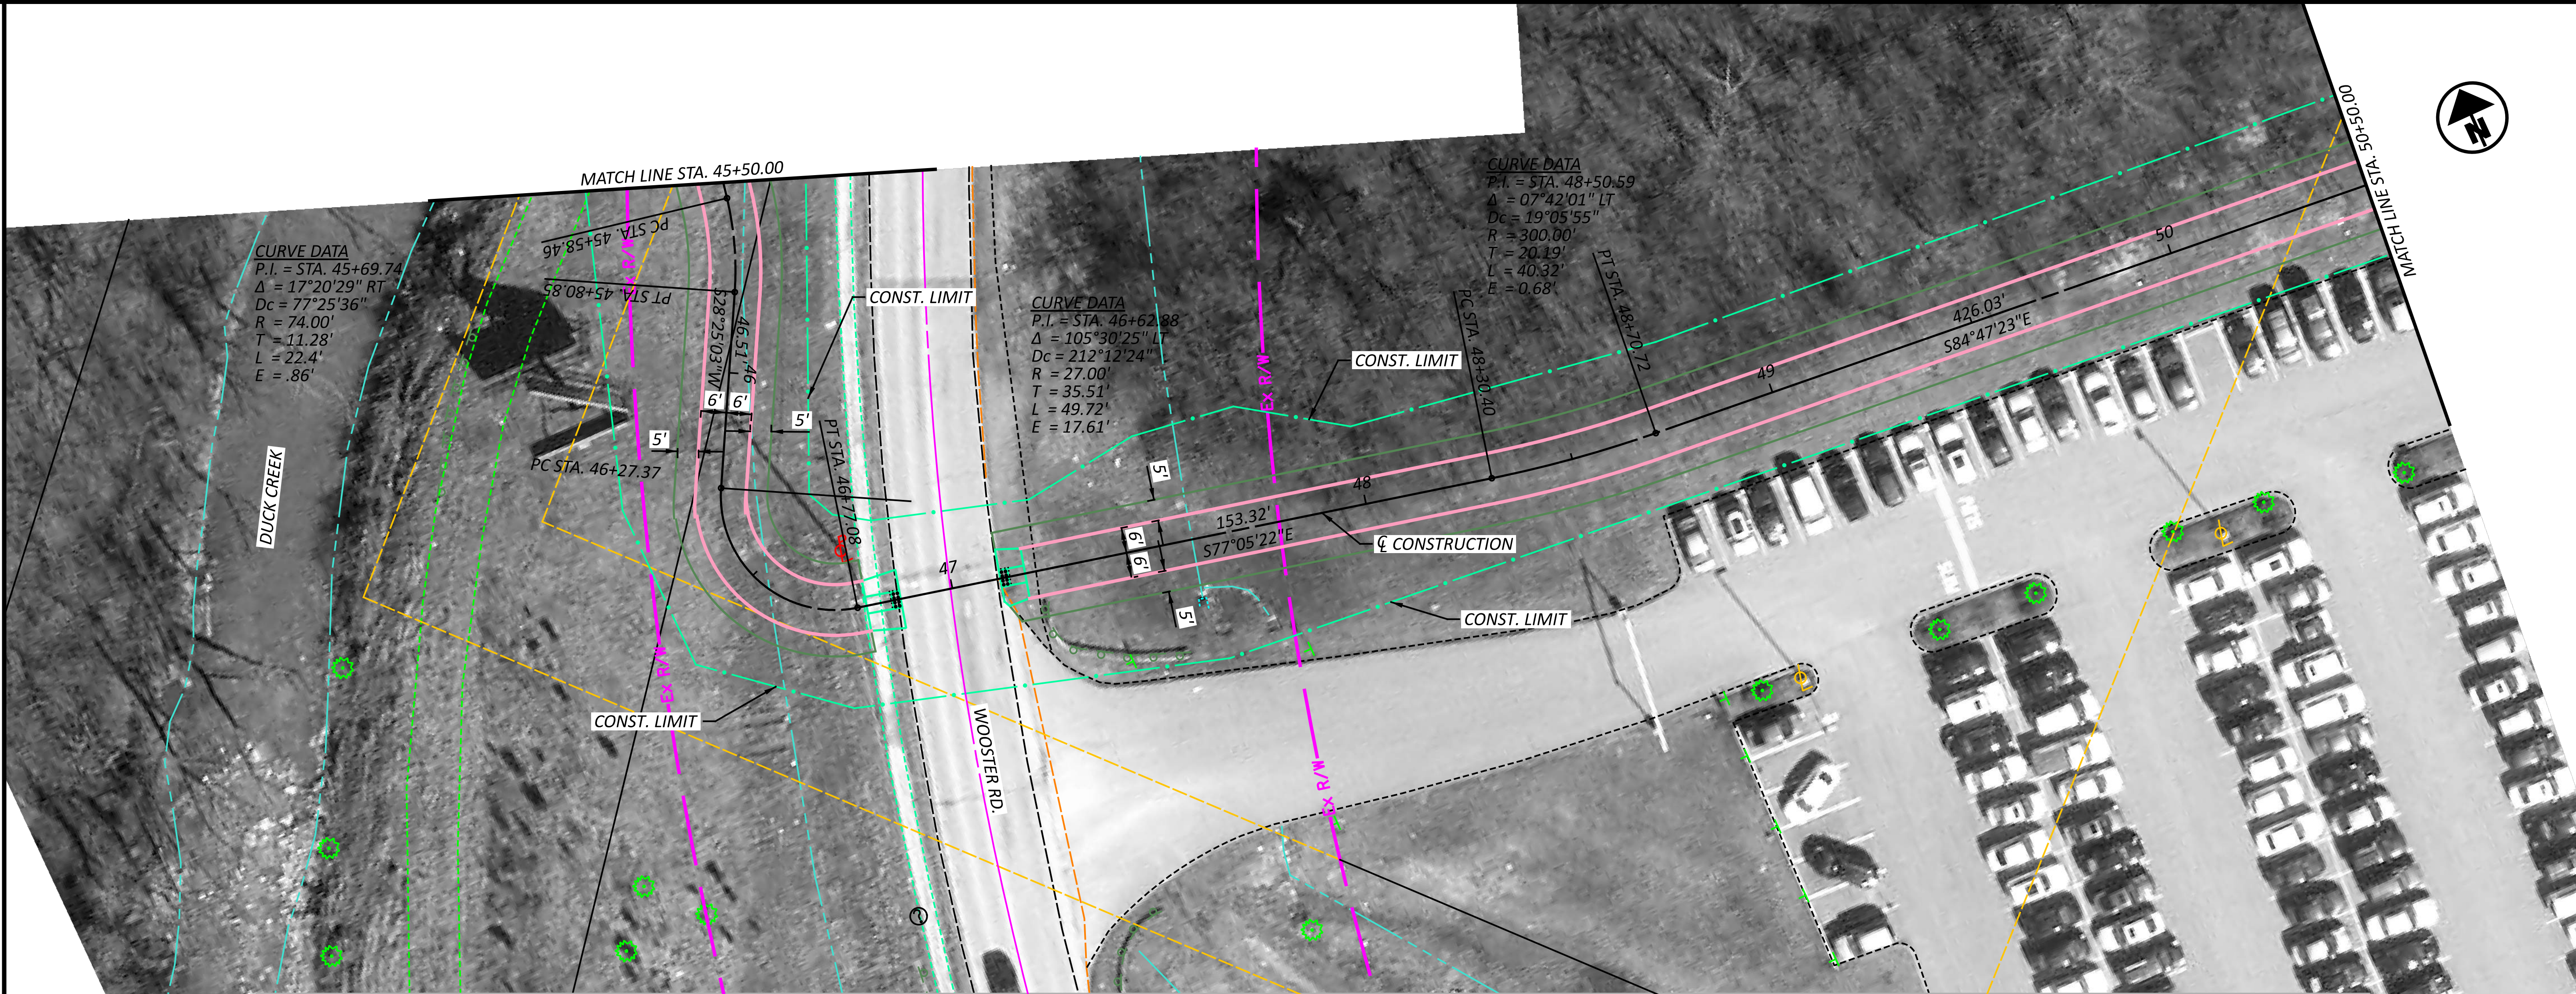

SEGMENT 3 - ALTERNATIVE D
STA. 45+50.00 TO STA. 50+50.00



DESIGN AGENCY



10200 Alliance Road,
Suite 300
Cincinnati, OH 45242
(513) 842-8200

DESIGNER

JGB

REVIEWER

SNS 01-26-24

PROJECT ID

113603

SHEET



P.11

TOTAL

16

HAM-WASSON WAY TO OTTO ARMLEDER


MODEL: CLP_3D - Plan 6 [Sheet] PAPER SIZE: 34x42 (in.) DATE: 8/1/2024 TIME: 10:39:39 AM USER: gregbrown
V:\1736\active\173620146\Engineering\Roadway\113603\113603_GPO03-D.dgn

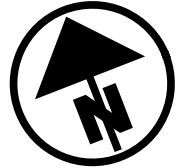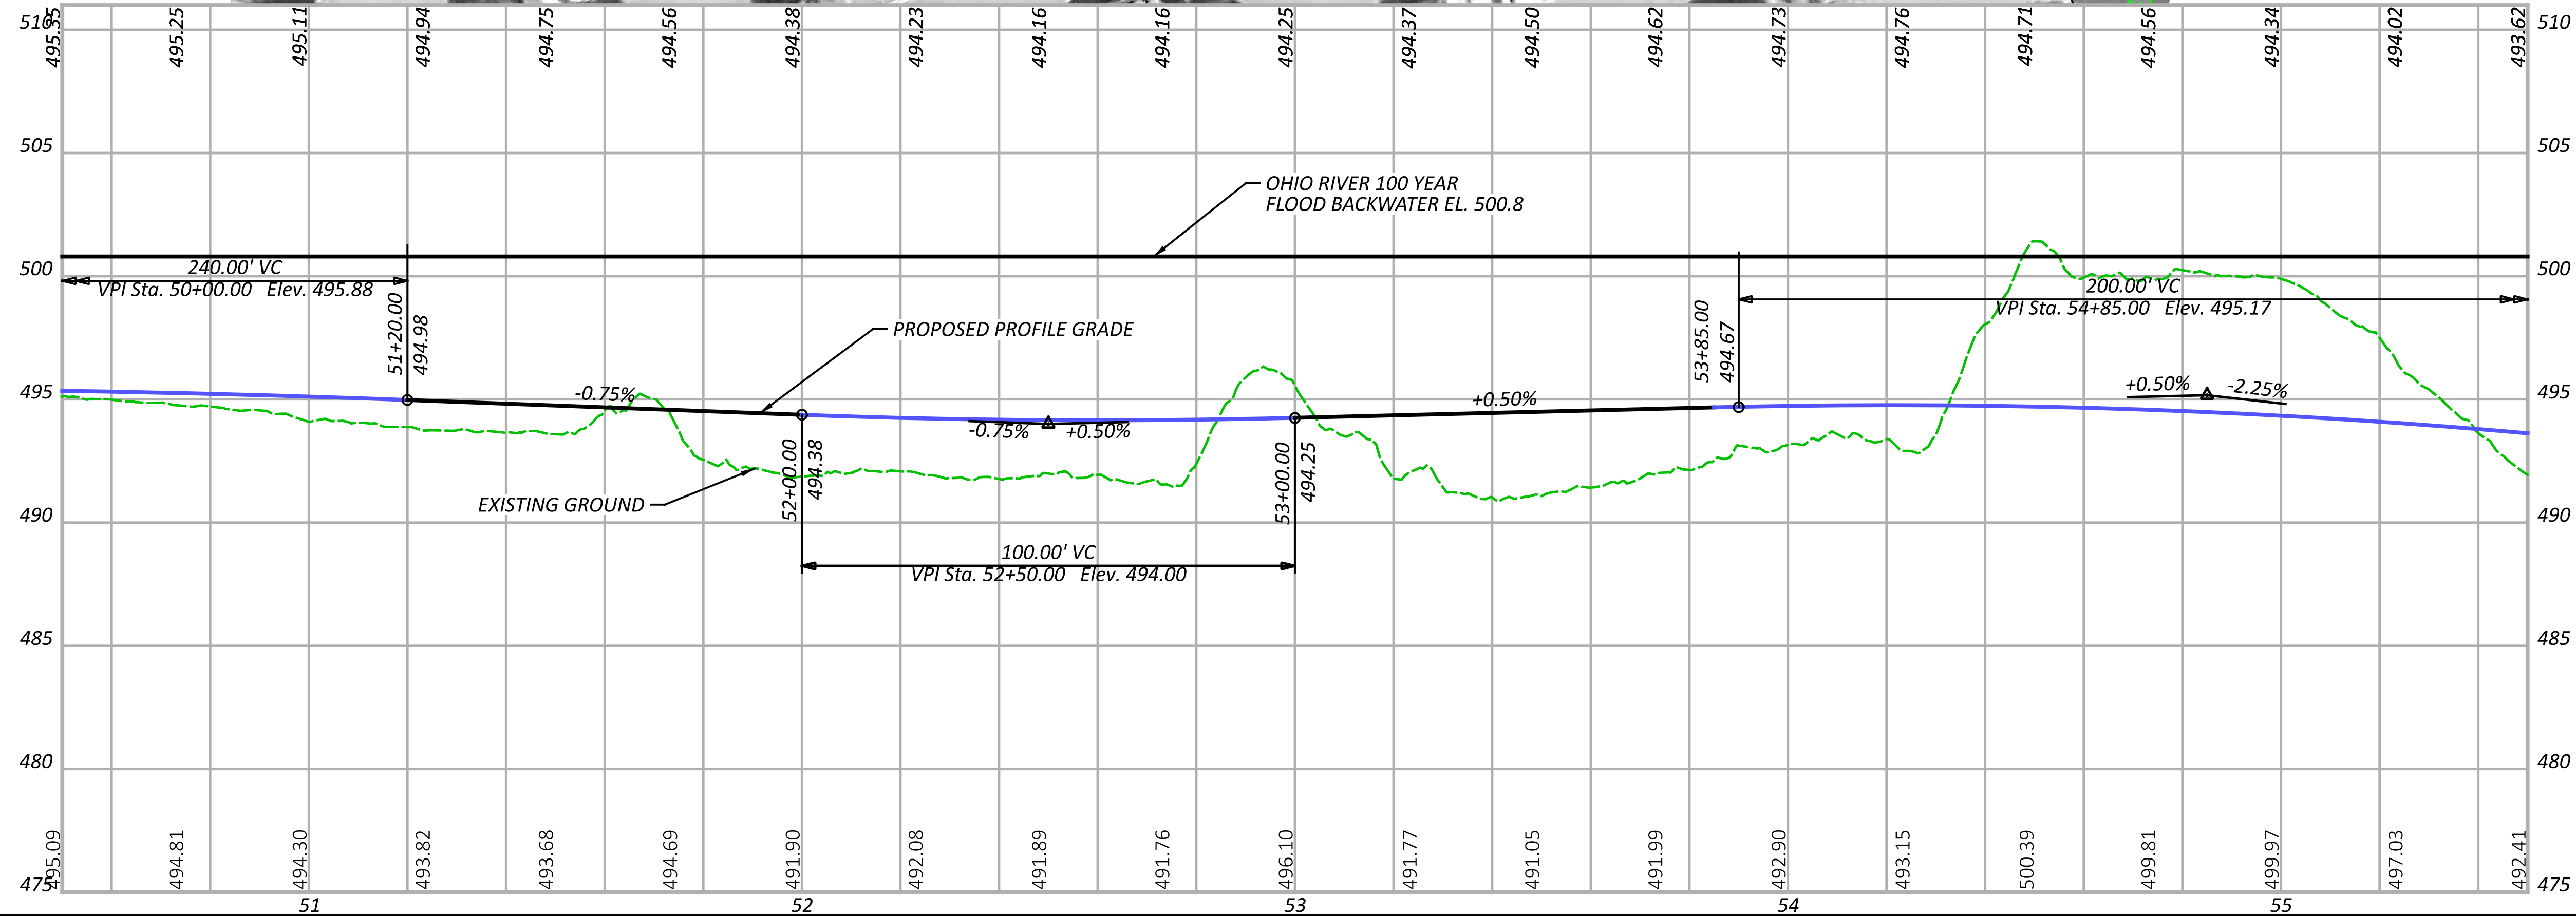

SEGMENT 3 - ALTERNATIVE D
STA. 50+50.00 TO STA. 55+50.00






DESIGNER	JGB
REVIEWER	
SNS	01-26-24
PROJECT ID	113603
SHEET	TOTAL
P.12	16

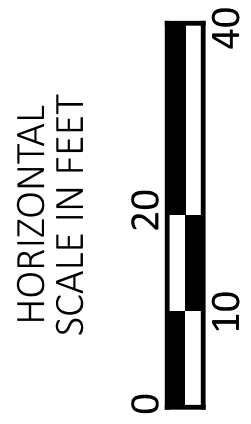

HAM-WASSON WAY TO OTTO ARMLEDER

MODEL: CLIP_3D - Plan 7 [Sheet] PAPER SIZE: 34x42 (in.) DATE: 8/1/2024 TIME: 10:39:42 AM USER: gregbrown
V:\1736\active\173620146\engineering\113603\400-Engineering\Roadway\Sheets\113603_GP003-D.dgn

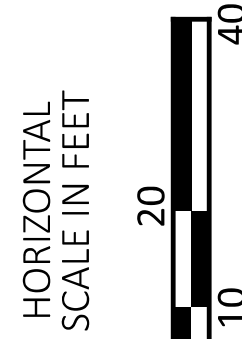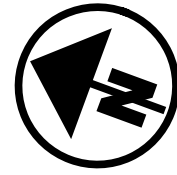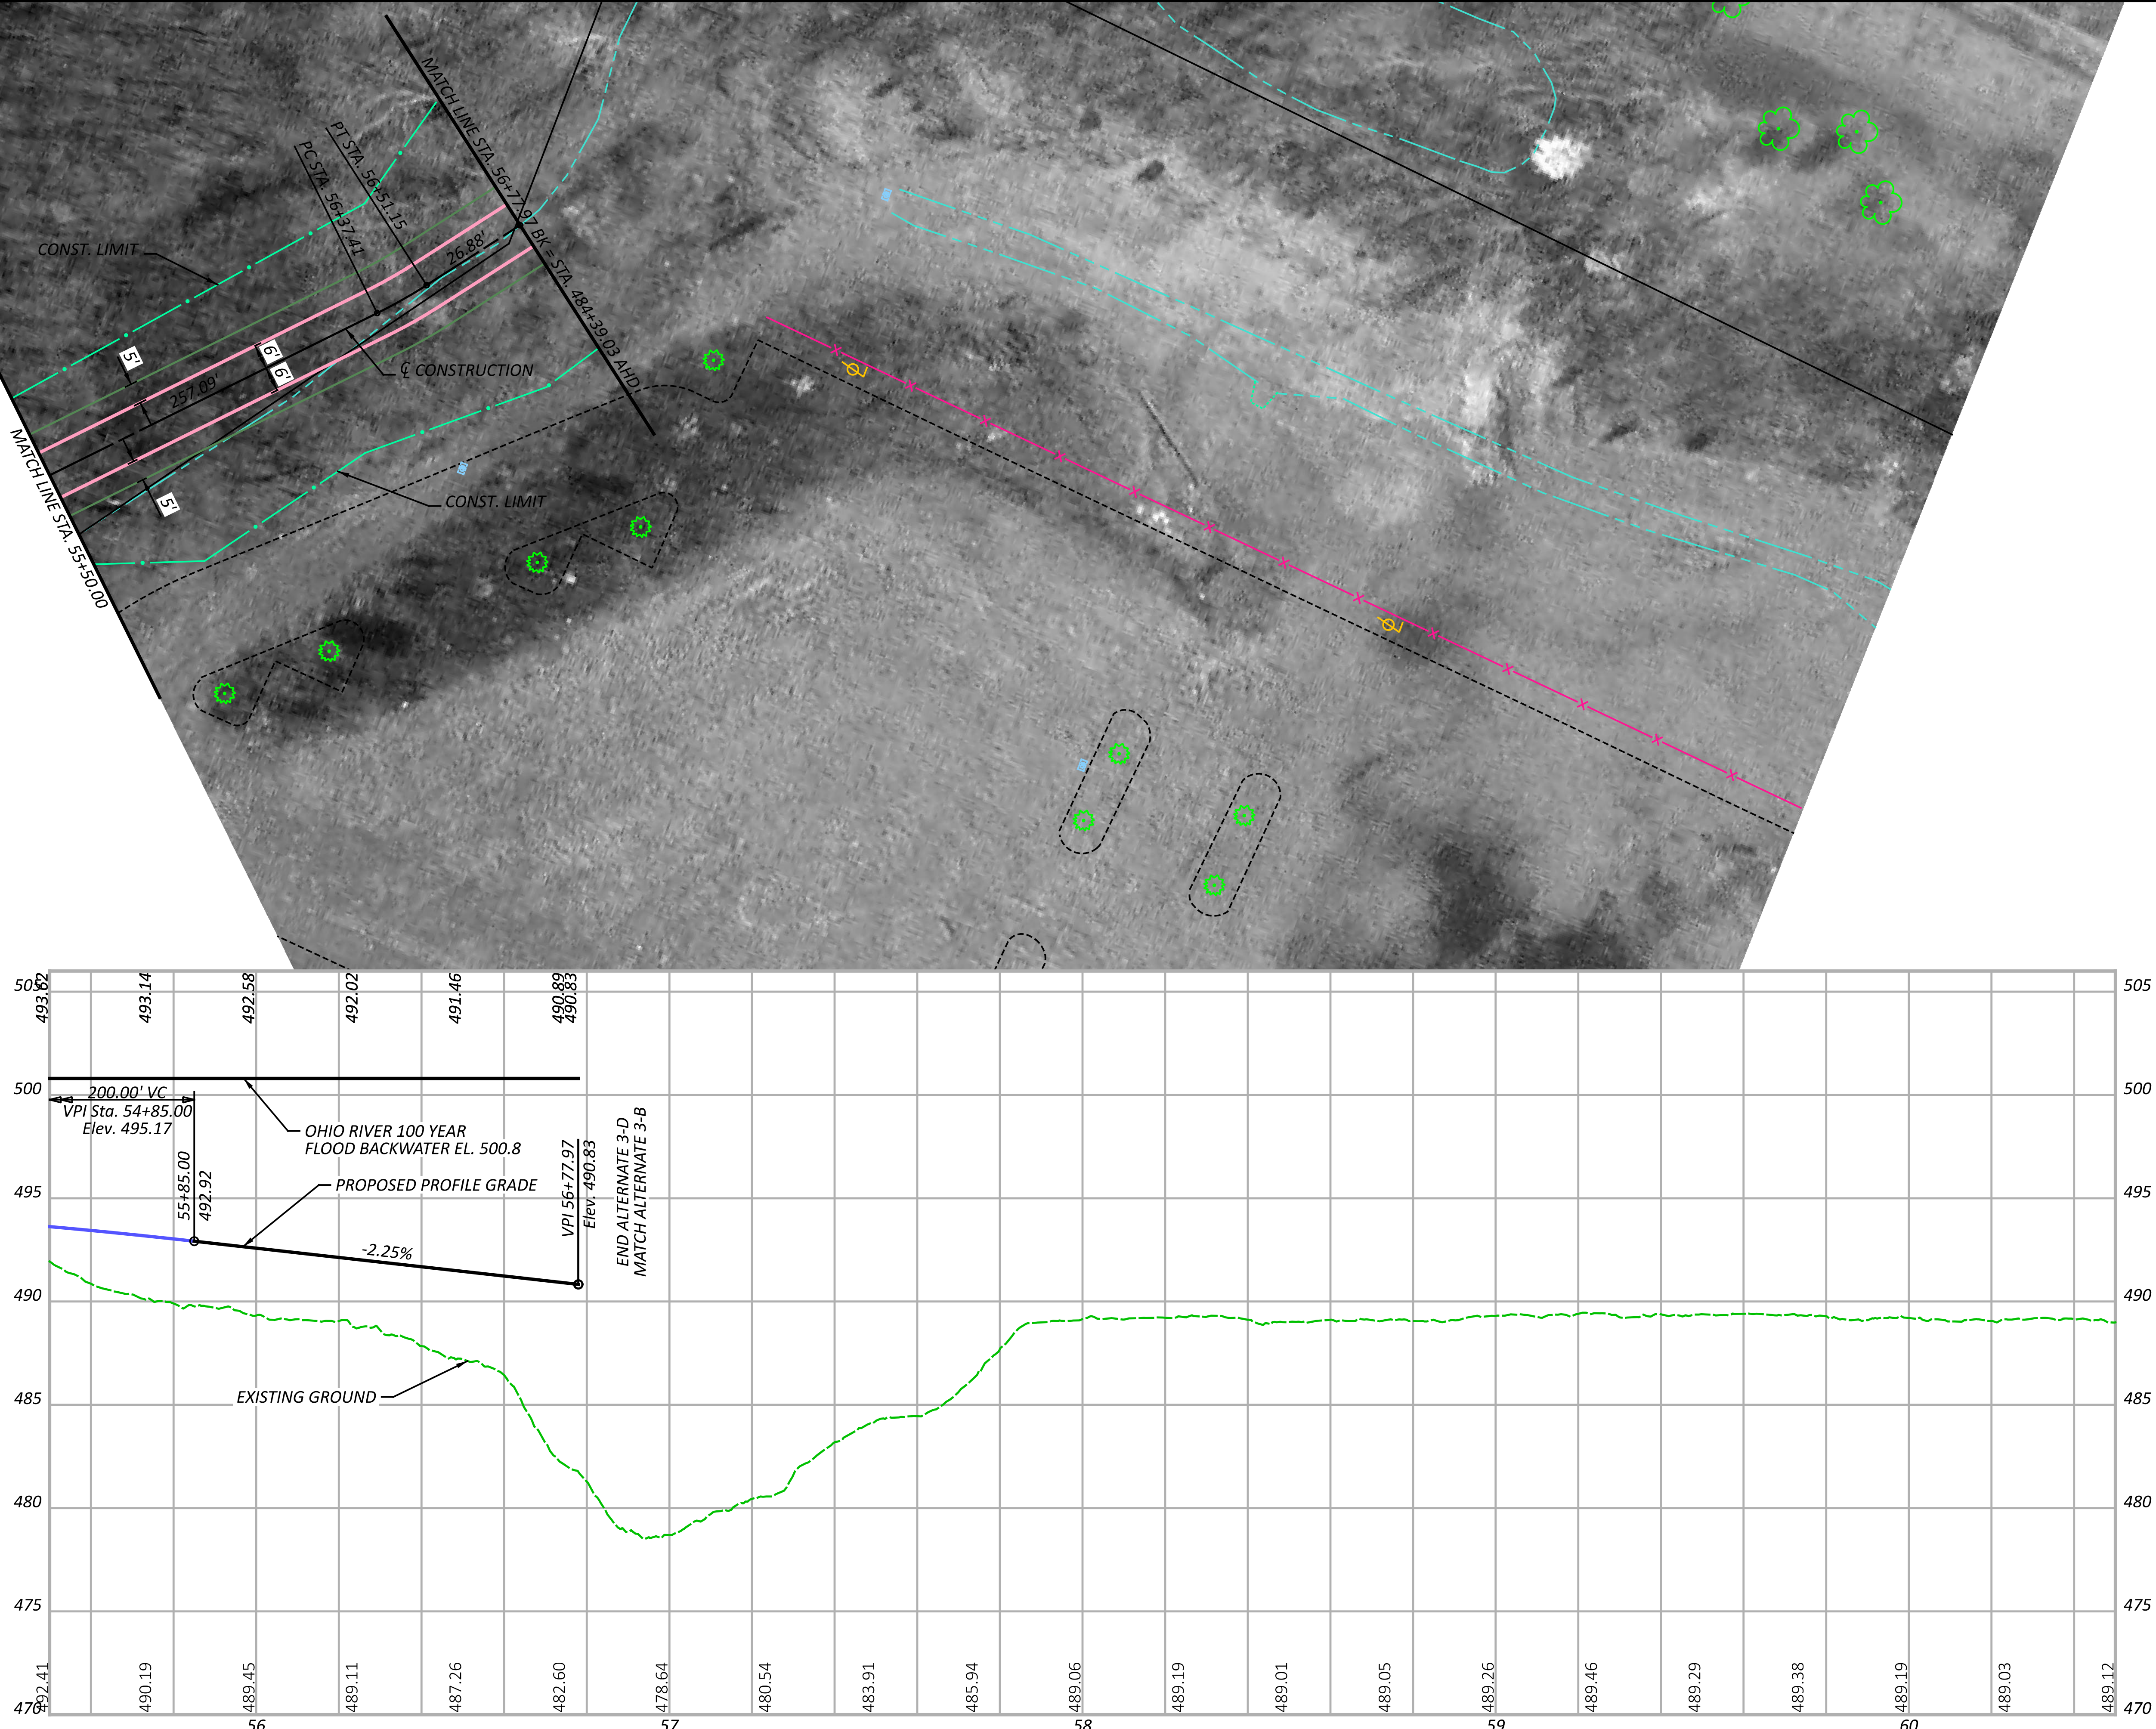

SEGMENT 3 - ALTERNATIVE D
STA. 55+50.00 TO STA. 56+79.09

DESIGN AGENCY



10200 Alliance Road,
Suite 300
Cincinnati, OH 45242
(513) 842-8200

DESIGNER

JGB

REVIEWER

SNS 01-26-24

PROJECT ID

113603

SHEET


P.13

TOTAL

16

HAM-WASSON WAY TO OTTO ARMLEDER

MODEL: CLP_3-B - Plan 12 [Sheet] PAPER SIZE: 34x22 (in.) DATE: 8/1/2024 TIME: 10:40:05 AM USER: gregbrown
V:\1736\active\173620146\engineering\113603\400-Engineering\Roadway\Sheets\113603_GP003-B.D.dgn

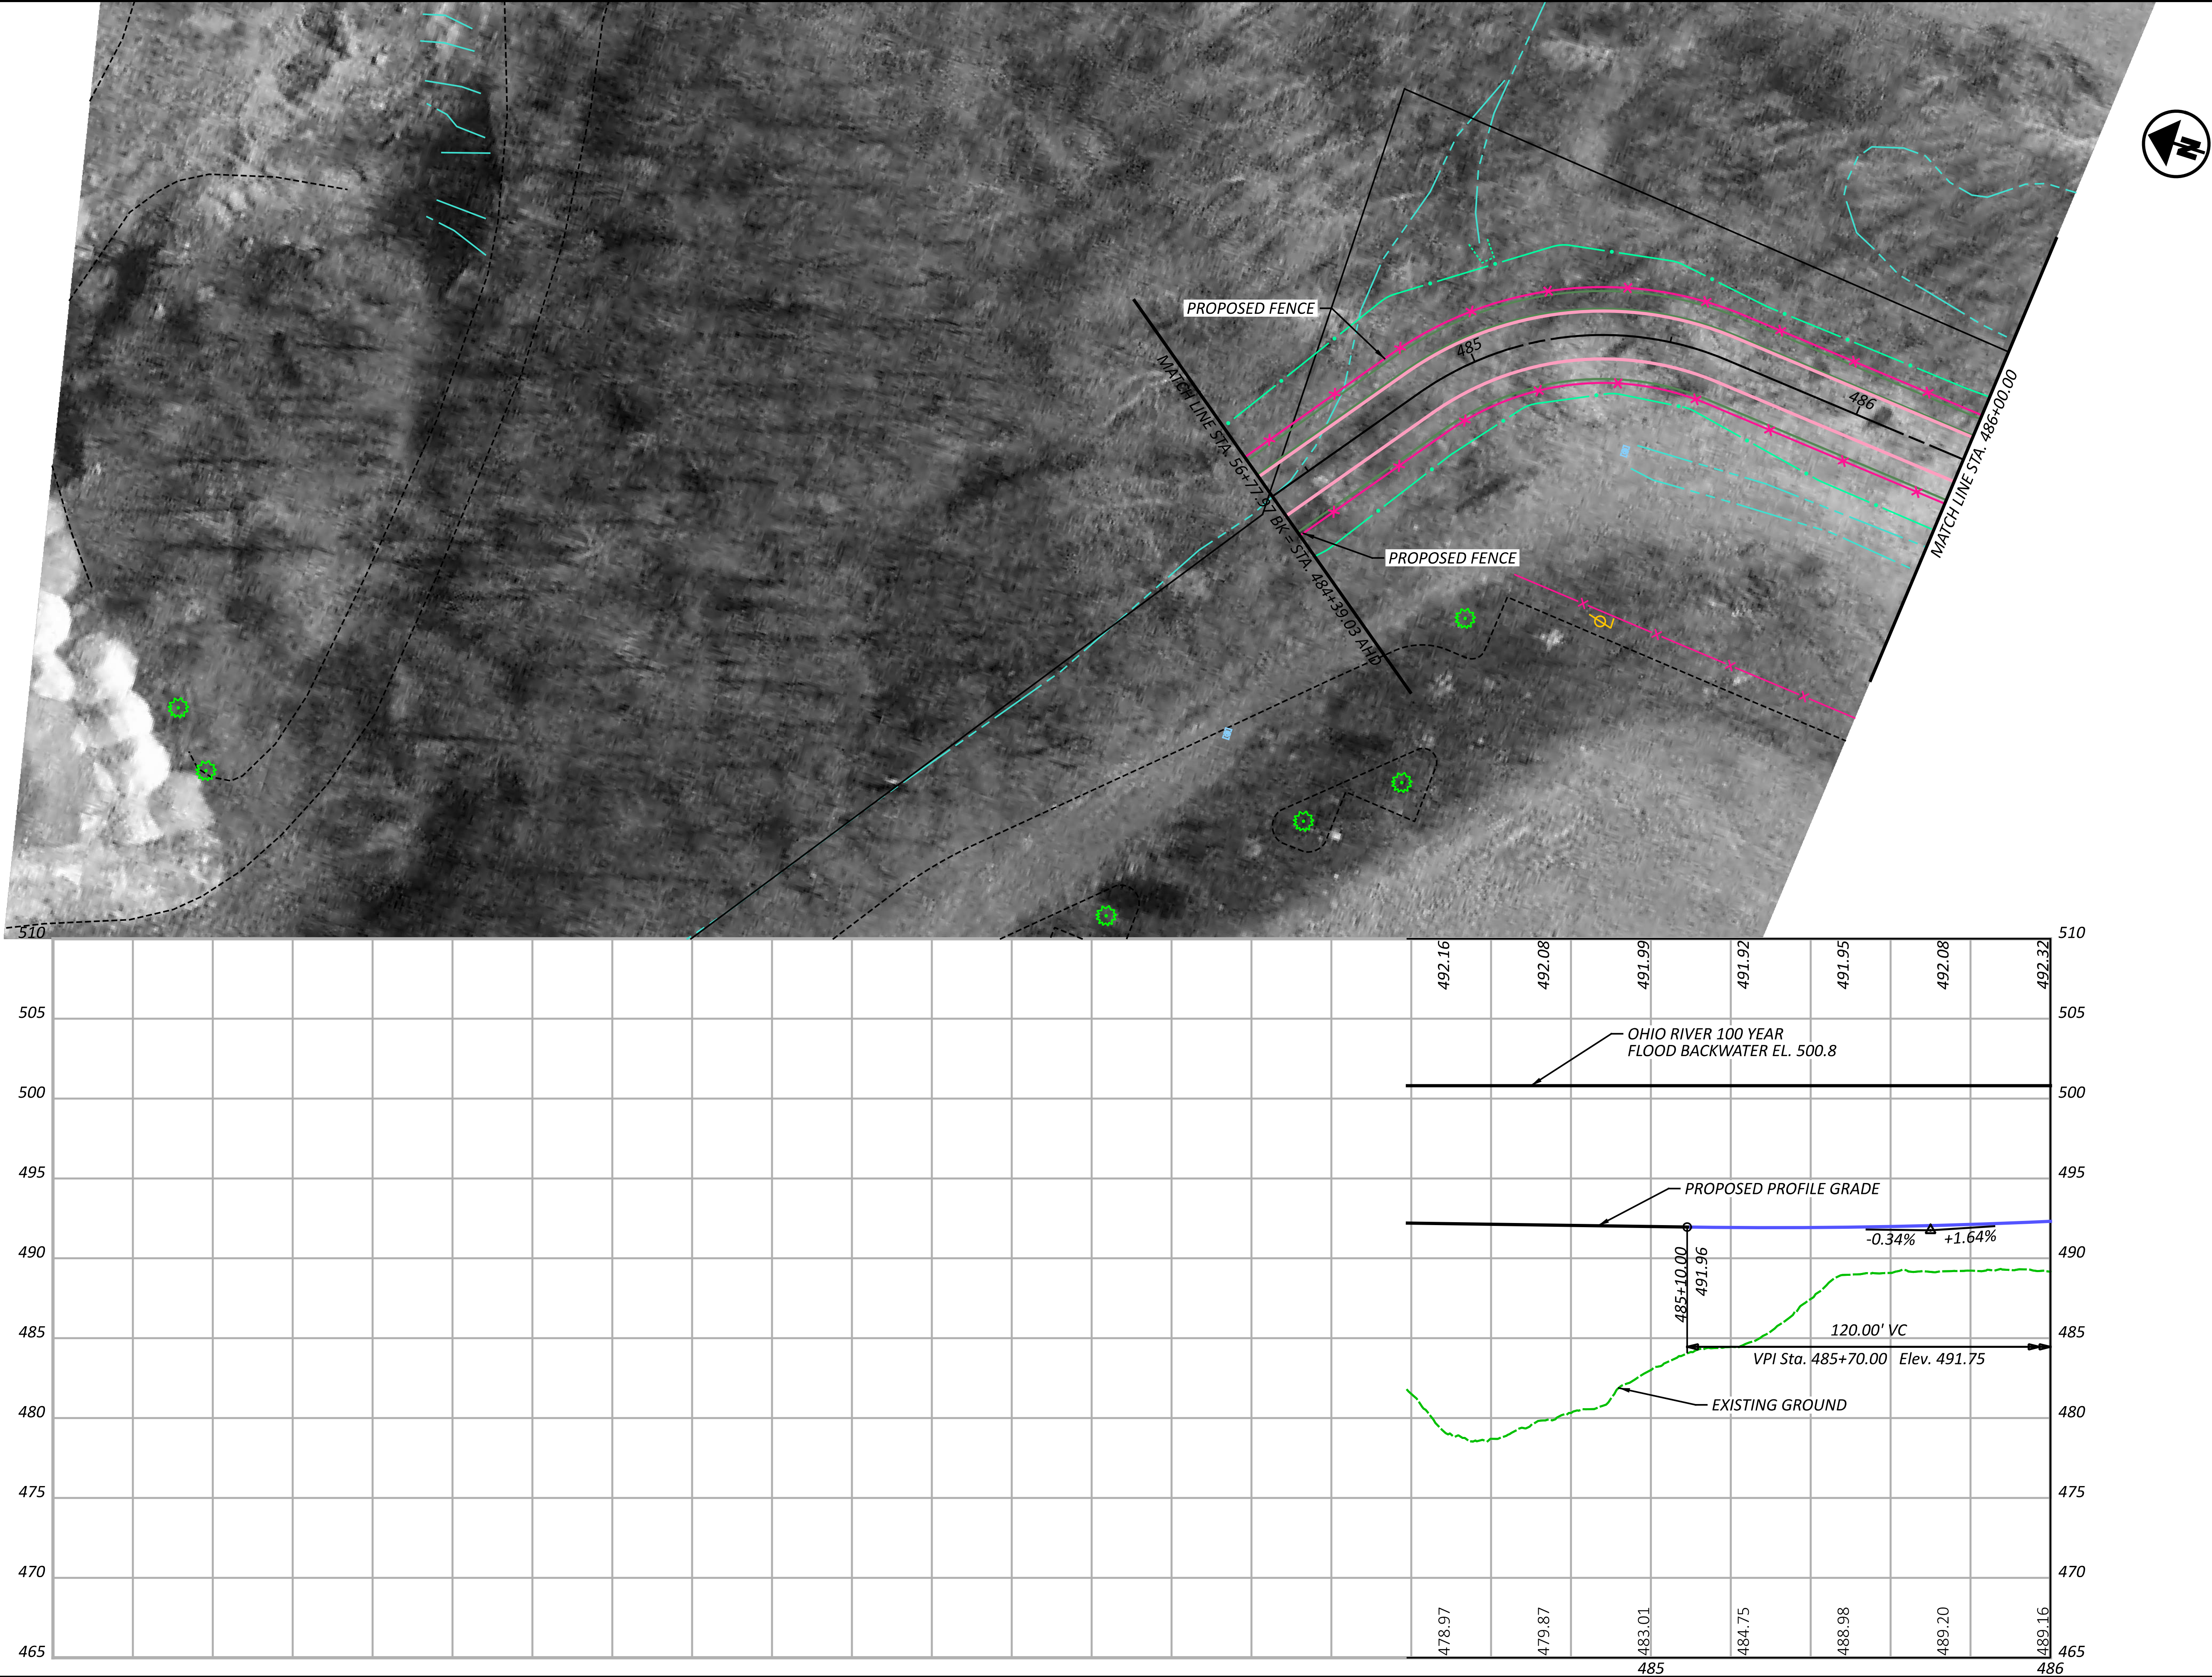

SEGMENT 3 - ALTERNATIVE D
STA. 484+39.03 TO STA. STA. 486+00.00


DESIGN AGENCY
Stantec
10200 Alliance Road,
Suite 300
Cincinnati, OH 45242
(513) 842-8200


DESIGNER
JGB

REVIEWER
SNS 01-26-24

PROJECT ID
113603

SHEET TOTAL
P.14 16

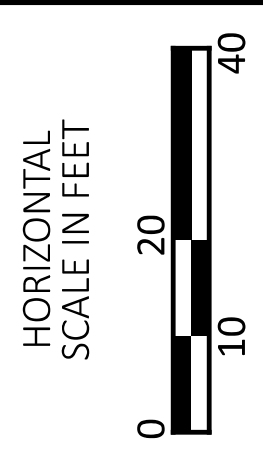


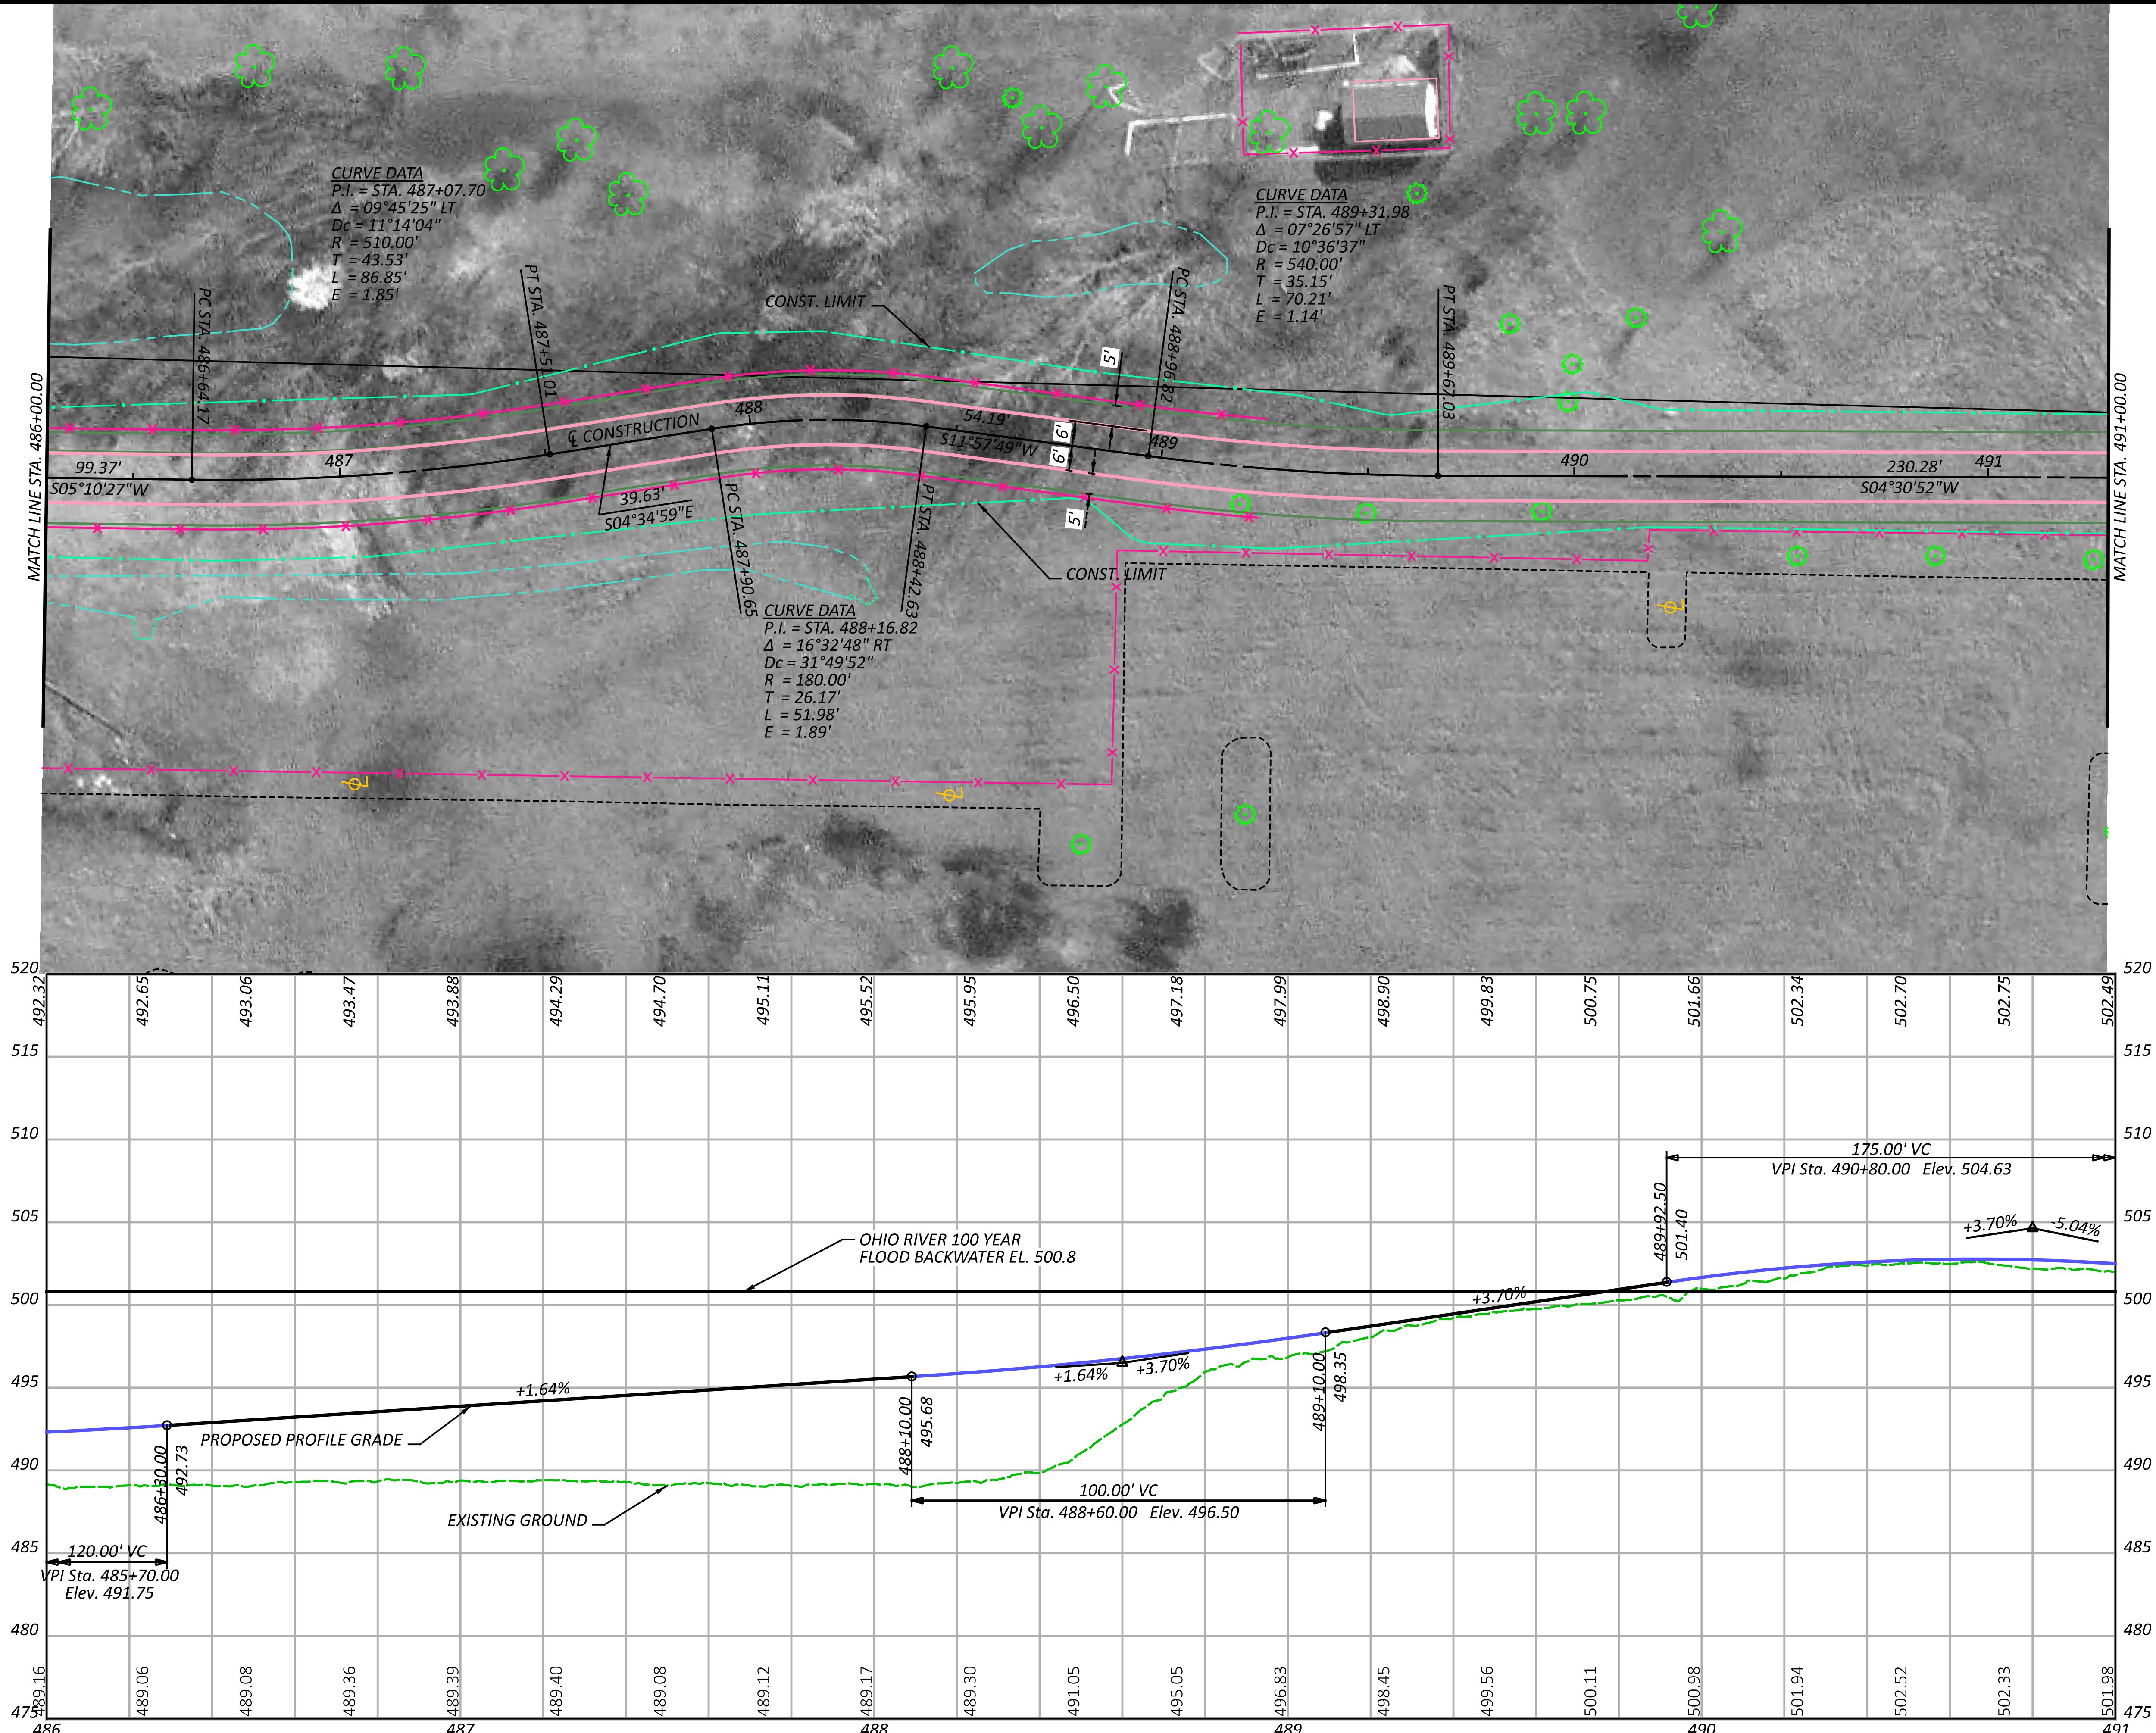

SEGMENT 3 - ALTERNATIVE D
STA. 486+00.00 TO STA. 491+00.00



DESIGN AGENCY

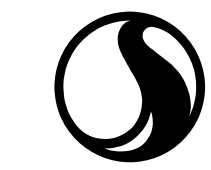

10200 Alliance Road,
Suite 300
Cincinnati, OH 45242
(513) 842-8200

DESIGNER

JGB

REVIEWER

SNS 01-26-24

PROJECT ID

113603

SHEET


P.15

TOTAL

16

HAM-WASSON WAY TO OTTO ARMLEDER

MODEL: CLP_3-B - Plan 14 [Sheet] PAPER SIZE: 34x22 (in.) DATE: 8/1/2024 TIME: 10:40:10 AM USER: gregbrown
V:\1736\active\173620146\Engineering\113603\400-Engineering\Roadway\Sheets\113603-8-D.dgn

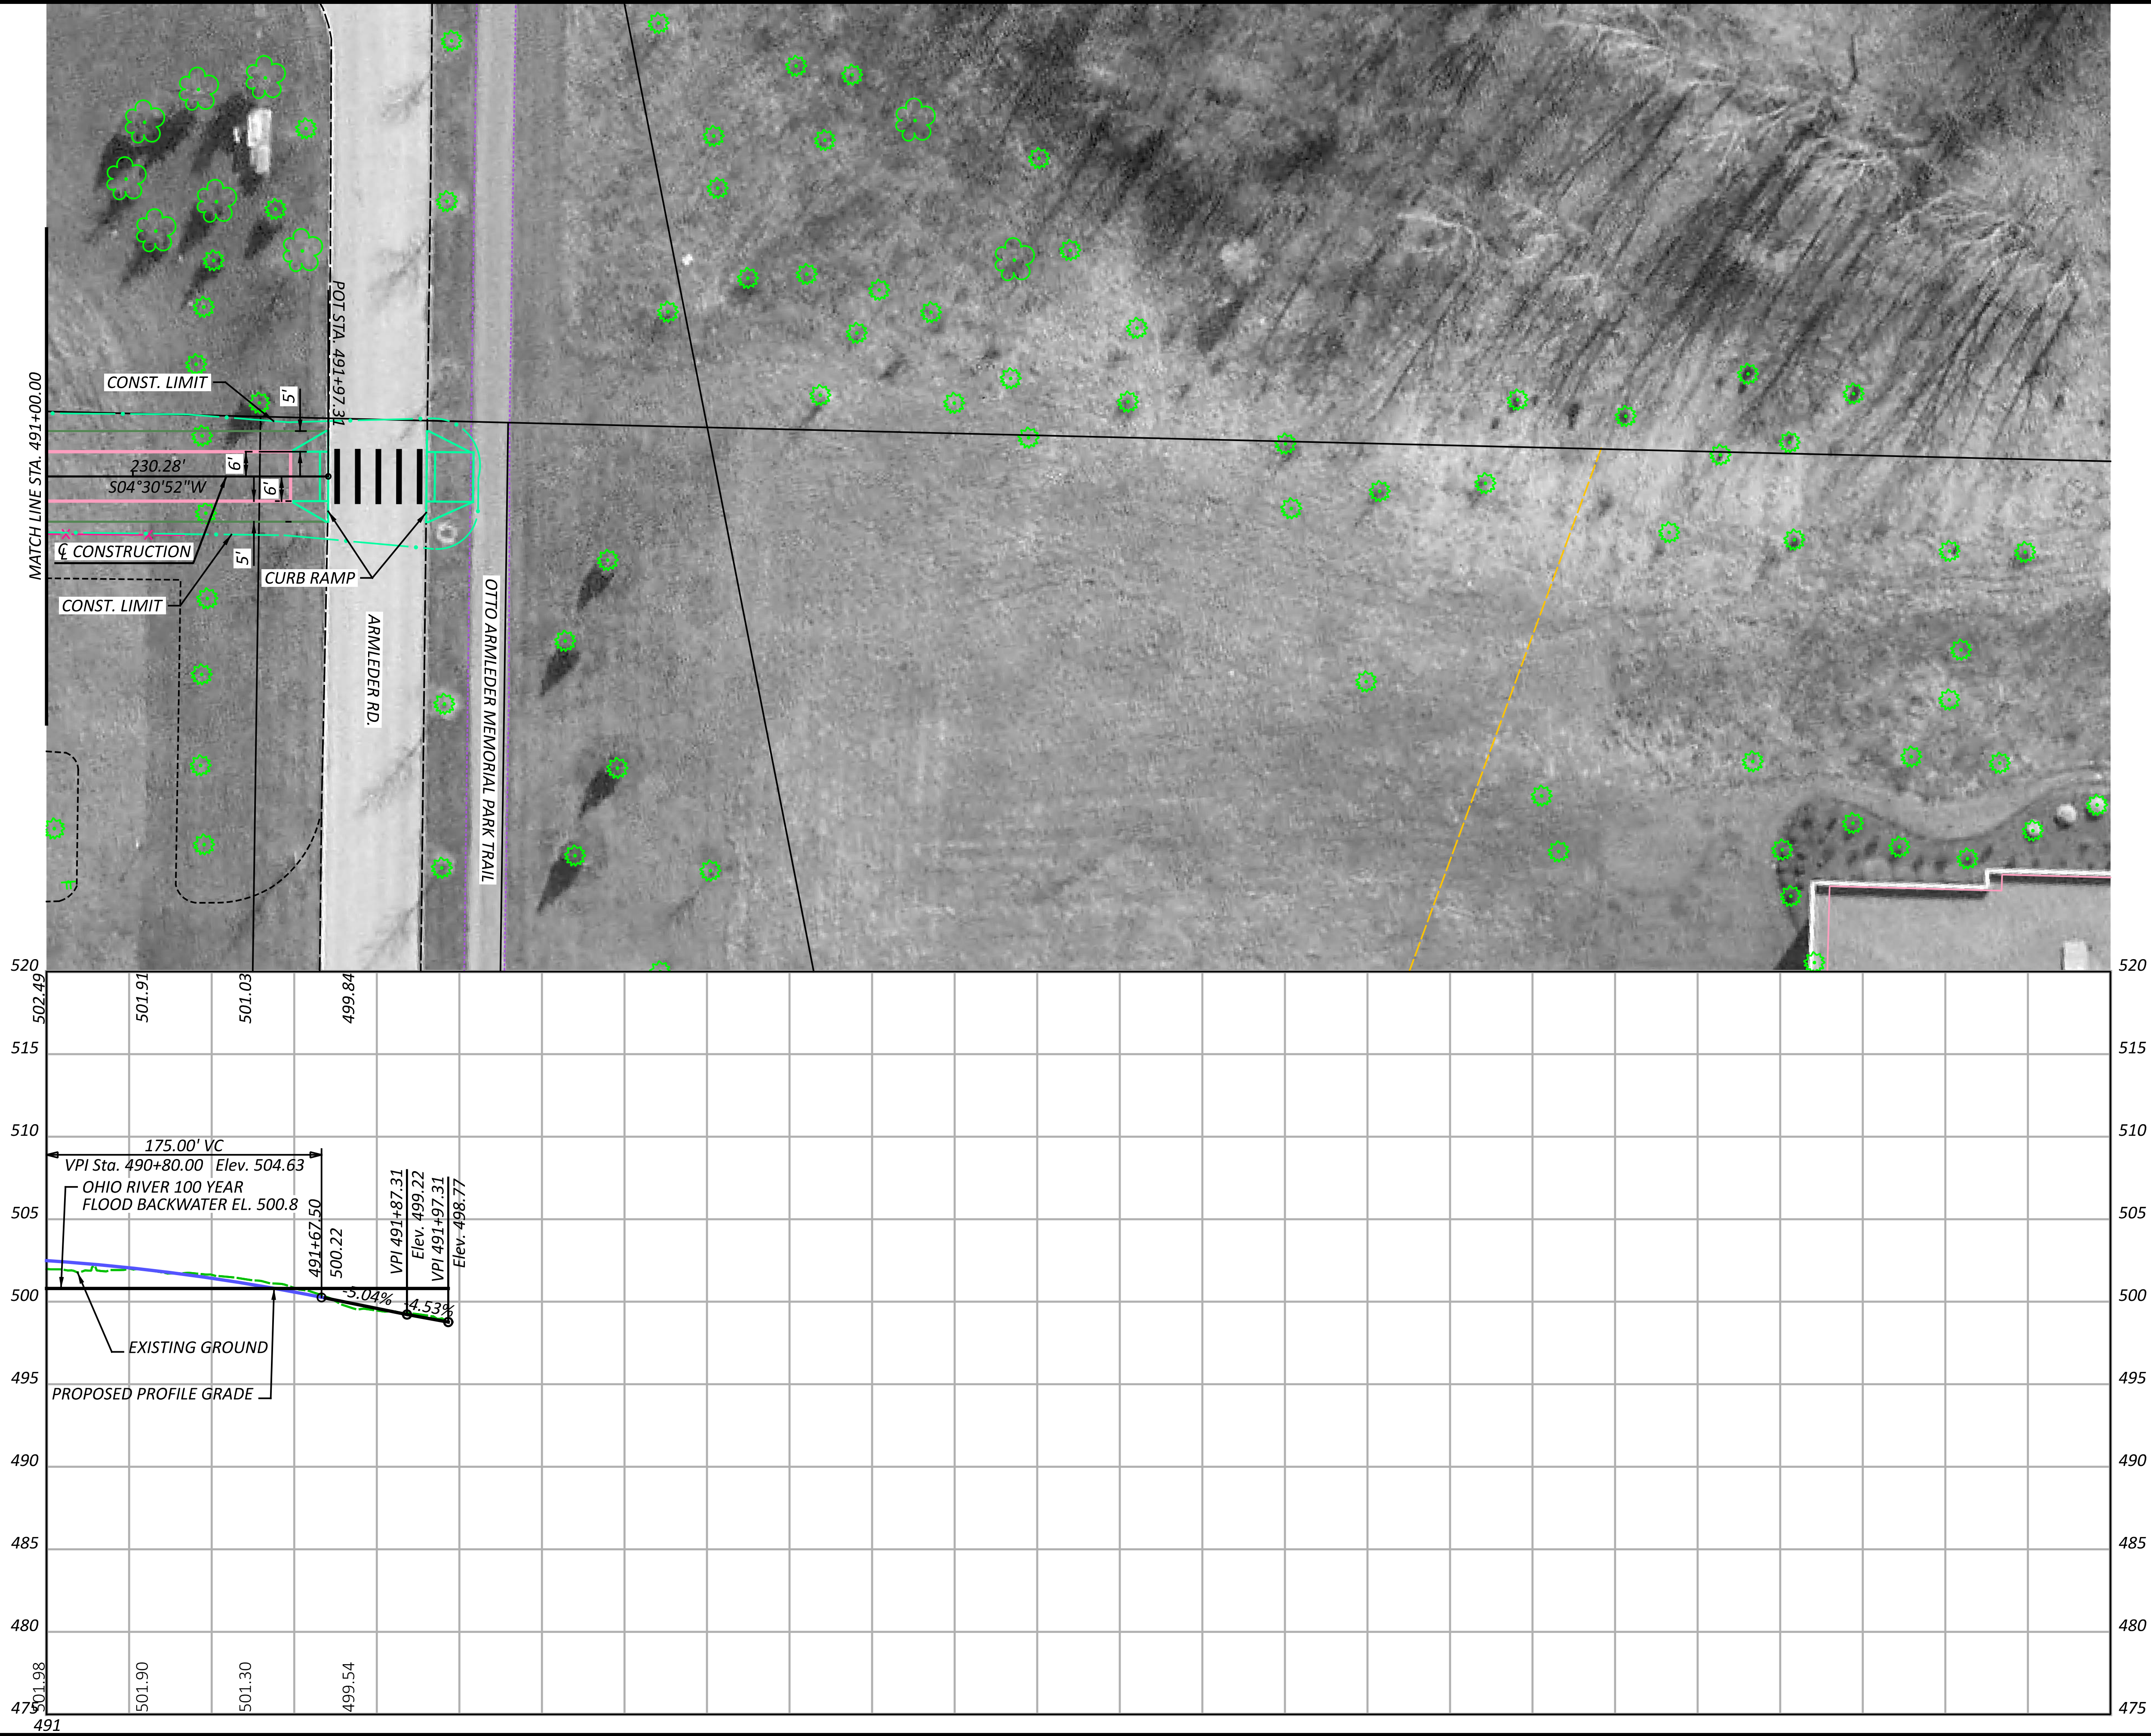

SEGMENT 3 - ALTERNATIVE D
STA. 491+00.00 TO STA. 491+68.23

DESIGN AGENCY

Stantec
10200 Alliance Road,
Suite 300
Cincinnati, OH 45242
(513) 842-8200


DESIGNER
JGB

REVIEWER
SNS 01-26-24

PROJECT ID
113603


SHEET TOTAL
P.16 16

HORIZONTAL
SCALE IN FEET
0 10 20 40

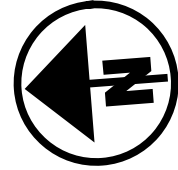

HAM-WASSON WAY TO OTTO ARMLEDER

MODEL: CLP_3-AB - Plan 7 [Sheet] PAPER SIZE: 34x22 (in.) DATE: 8/1/2024 TIME: 10:46:27 AM USER: gregbrown
V:\1736\active\173620146\Engineering\Roadway\Sheets\113603_AB-E.dgn

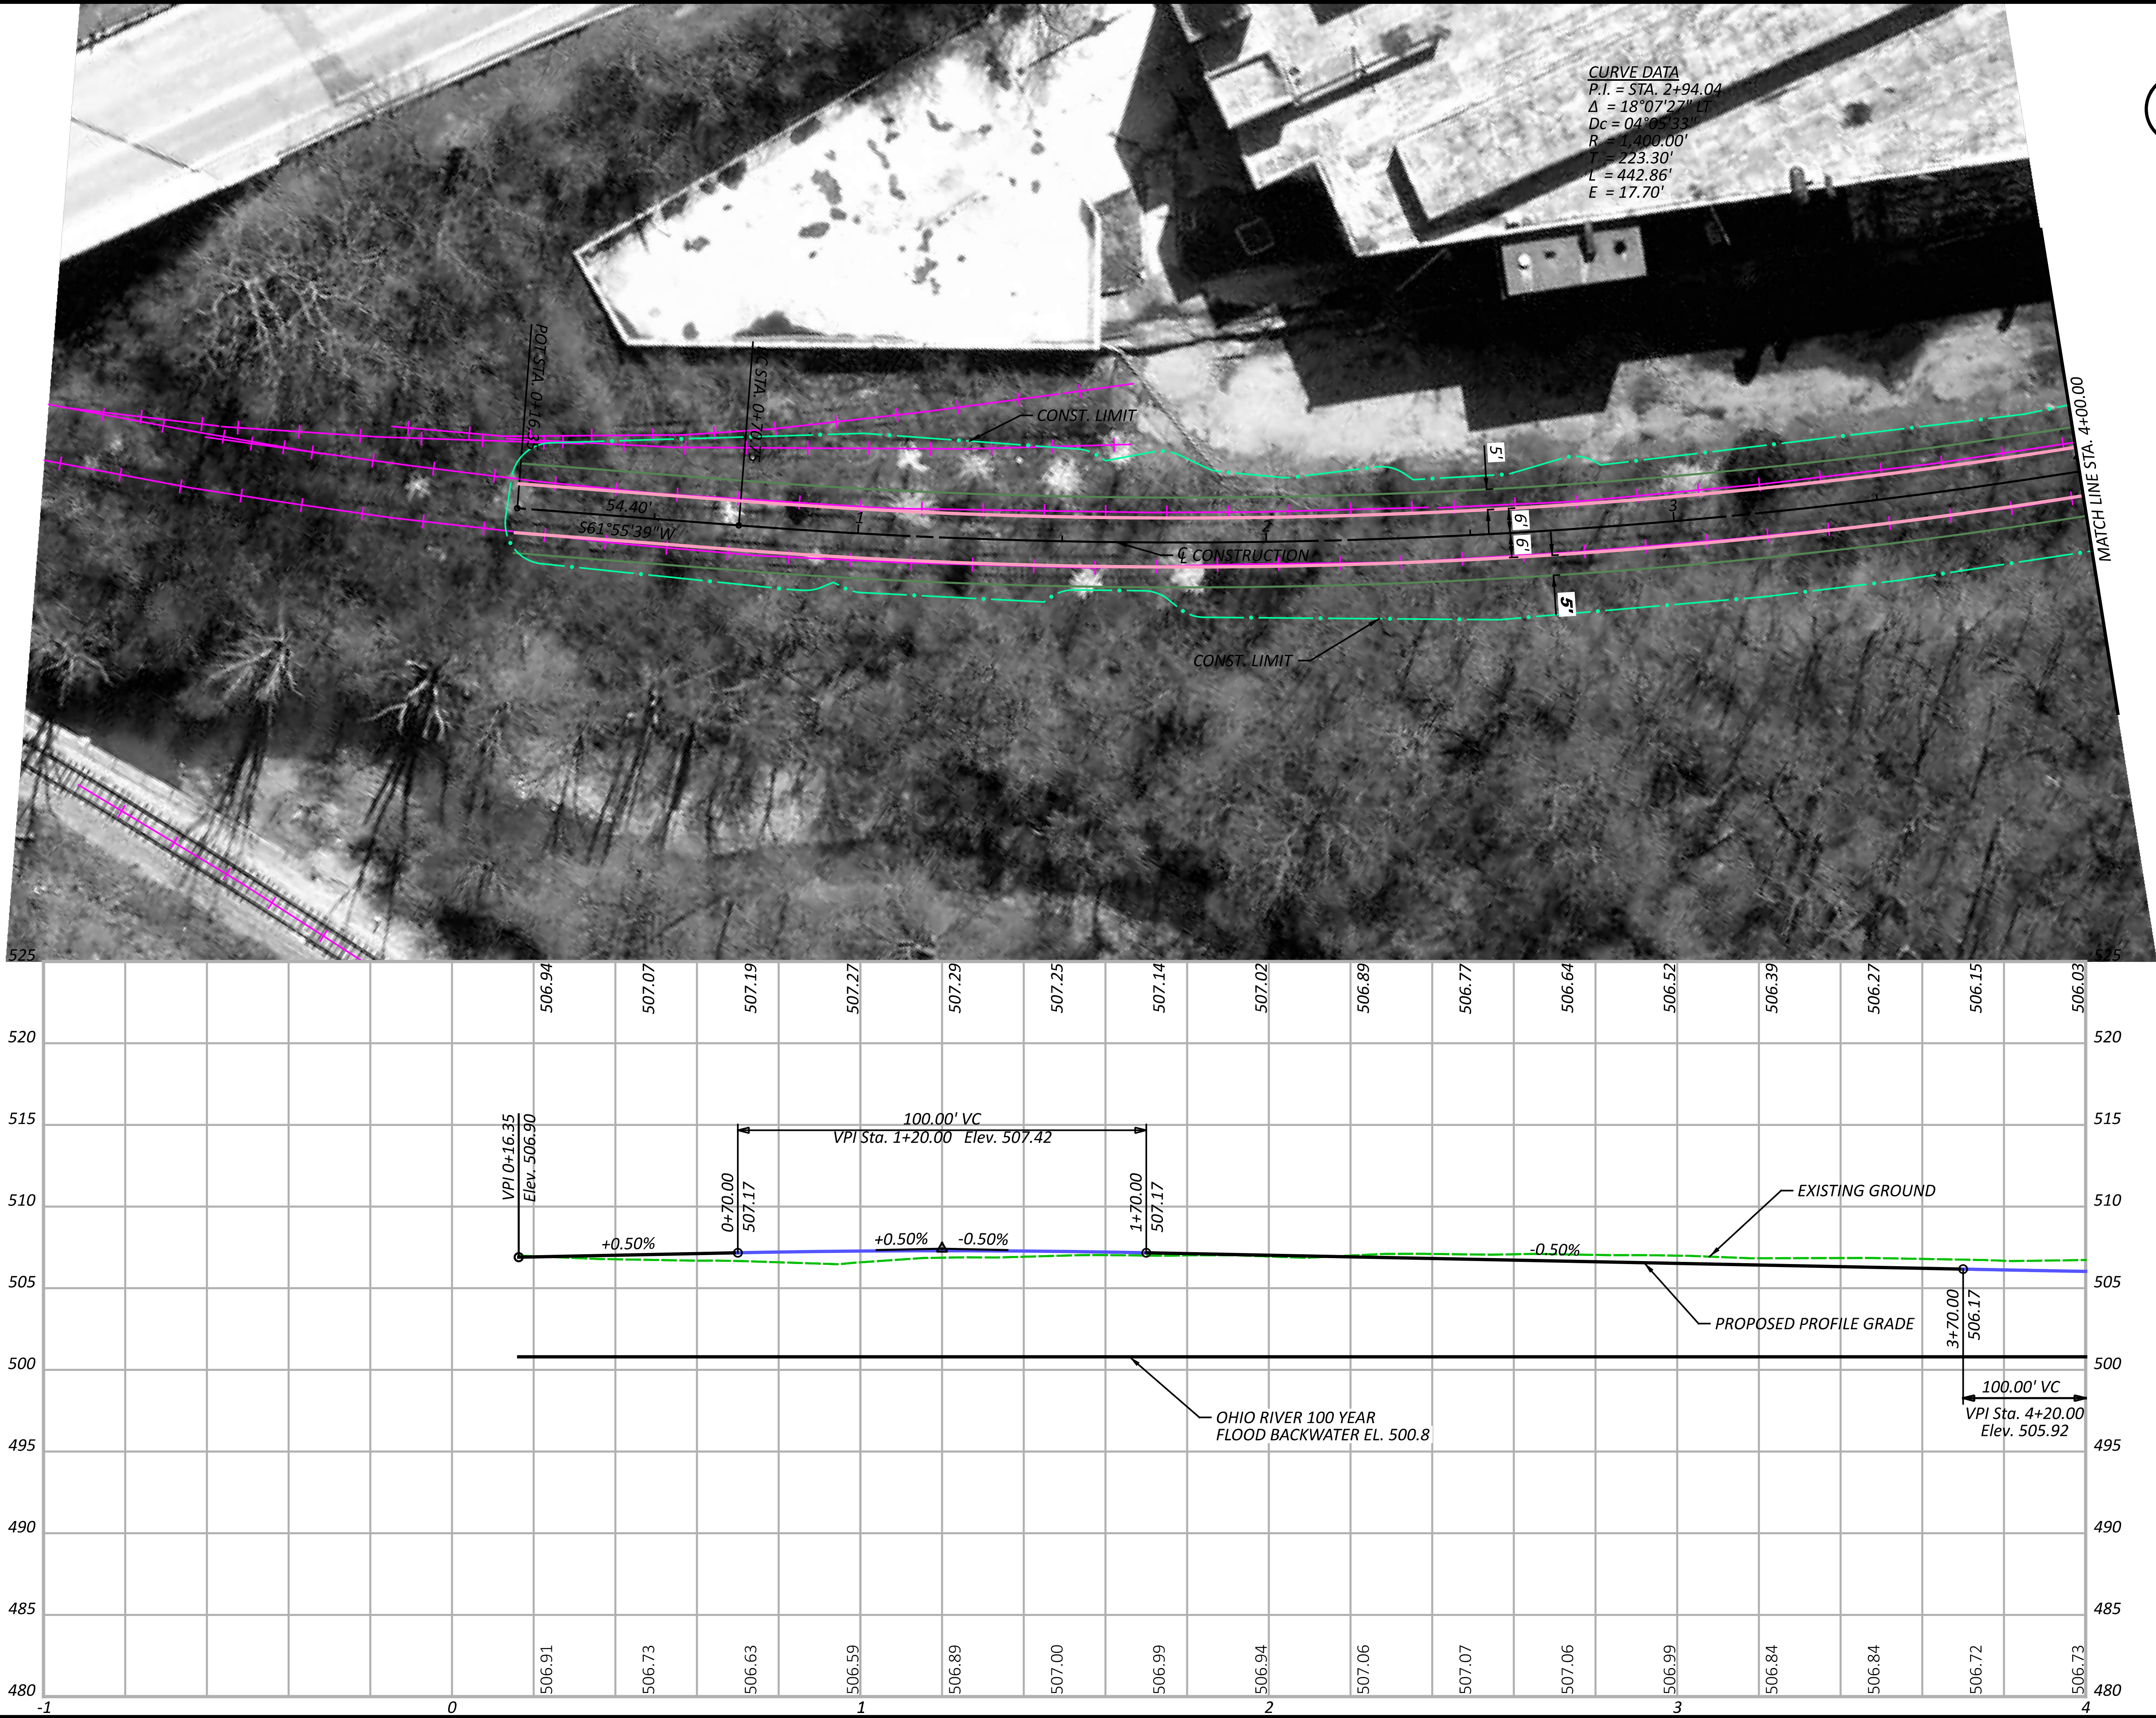

SEGMENT 3 - ALTERNATIVE E
STA. 00+06.35 TO STA. 4+00.00

DESIGN AGENCY
Stantec
10200 Alliance Road,
Suite 300
Cincinnati, OH 45242
(513) 842-8200


DESIGNER
JGB

REVIEWER
SNS 01-26-24

PROJECT ID
113603



SHEET
P.1

TOTAL
16

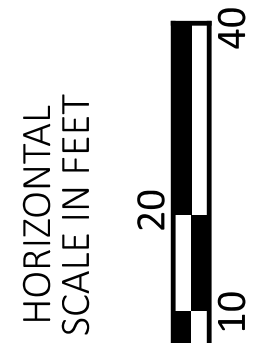

HAM-WASSON WAY TO OTTO ARMLEDER


MODEL: CLP_3-AB - Plan 8 [Sheet] PAPER SIZE: 34x22 (in.) DATE: 8/1/2024 TIME: 10:47:40 AM USER: gregbrown
V:\1736\active\173620146\engineering\113603\400-Engineering\Roadway\Sheets\113603_AB-E.dgn

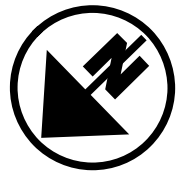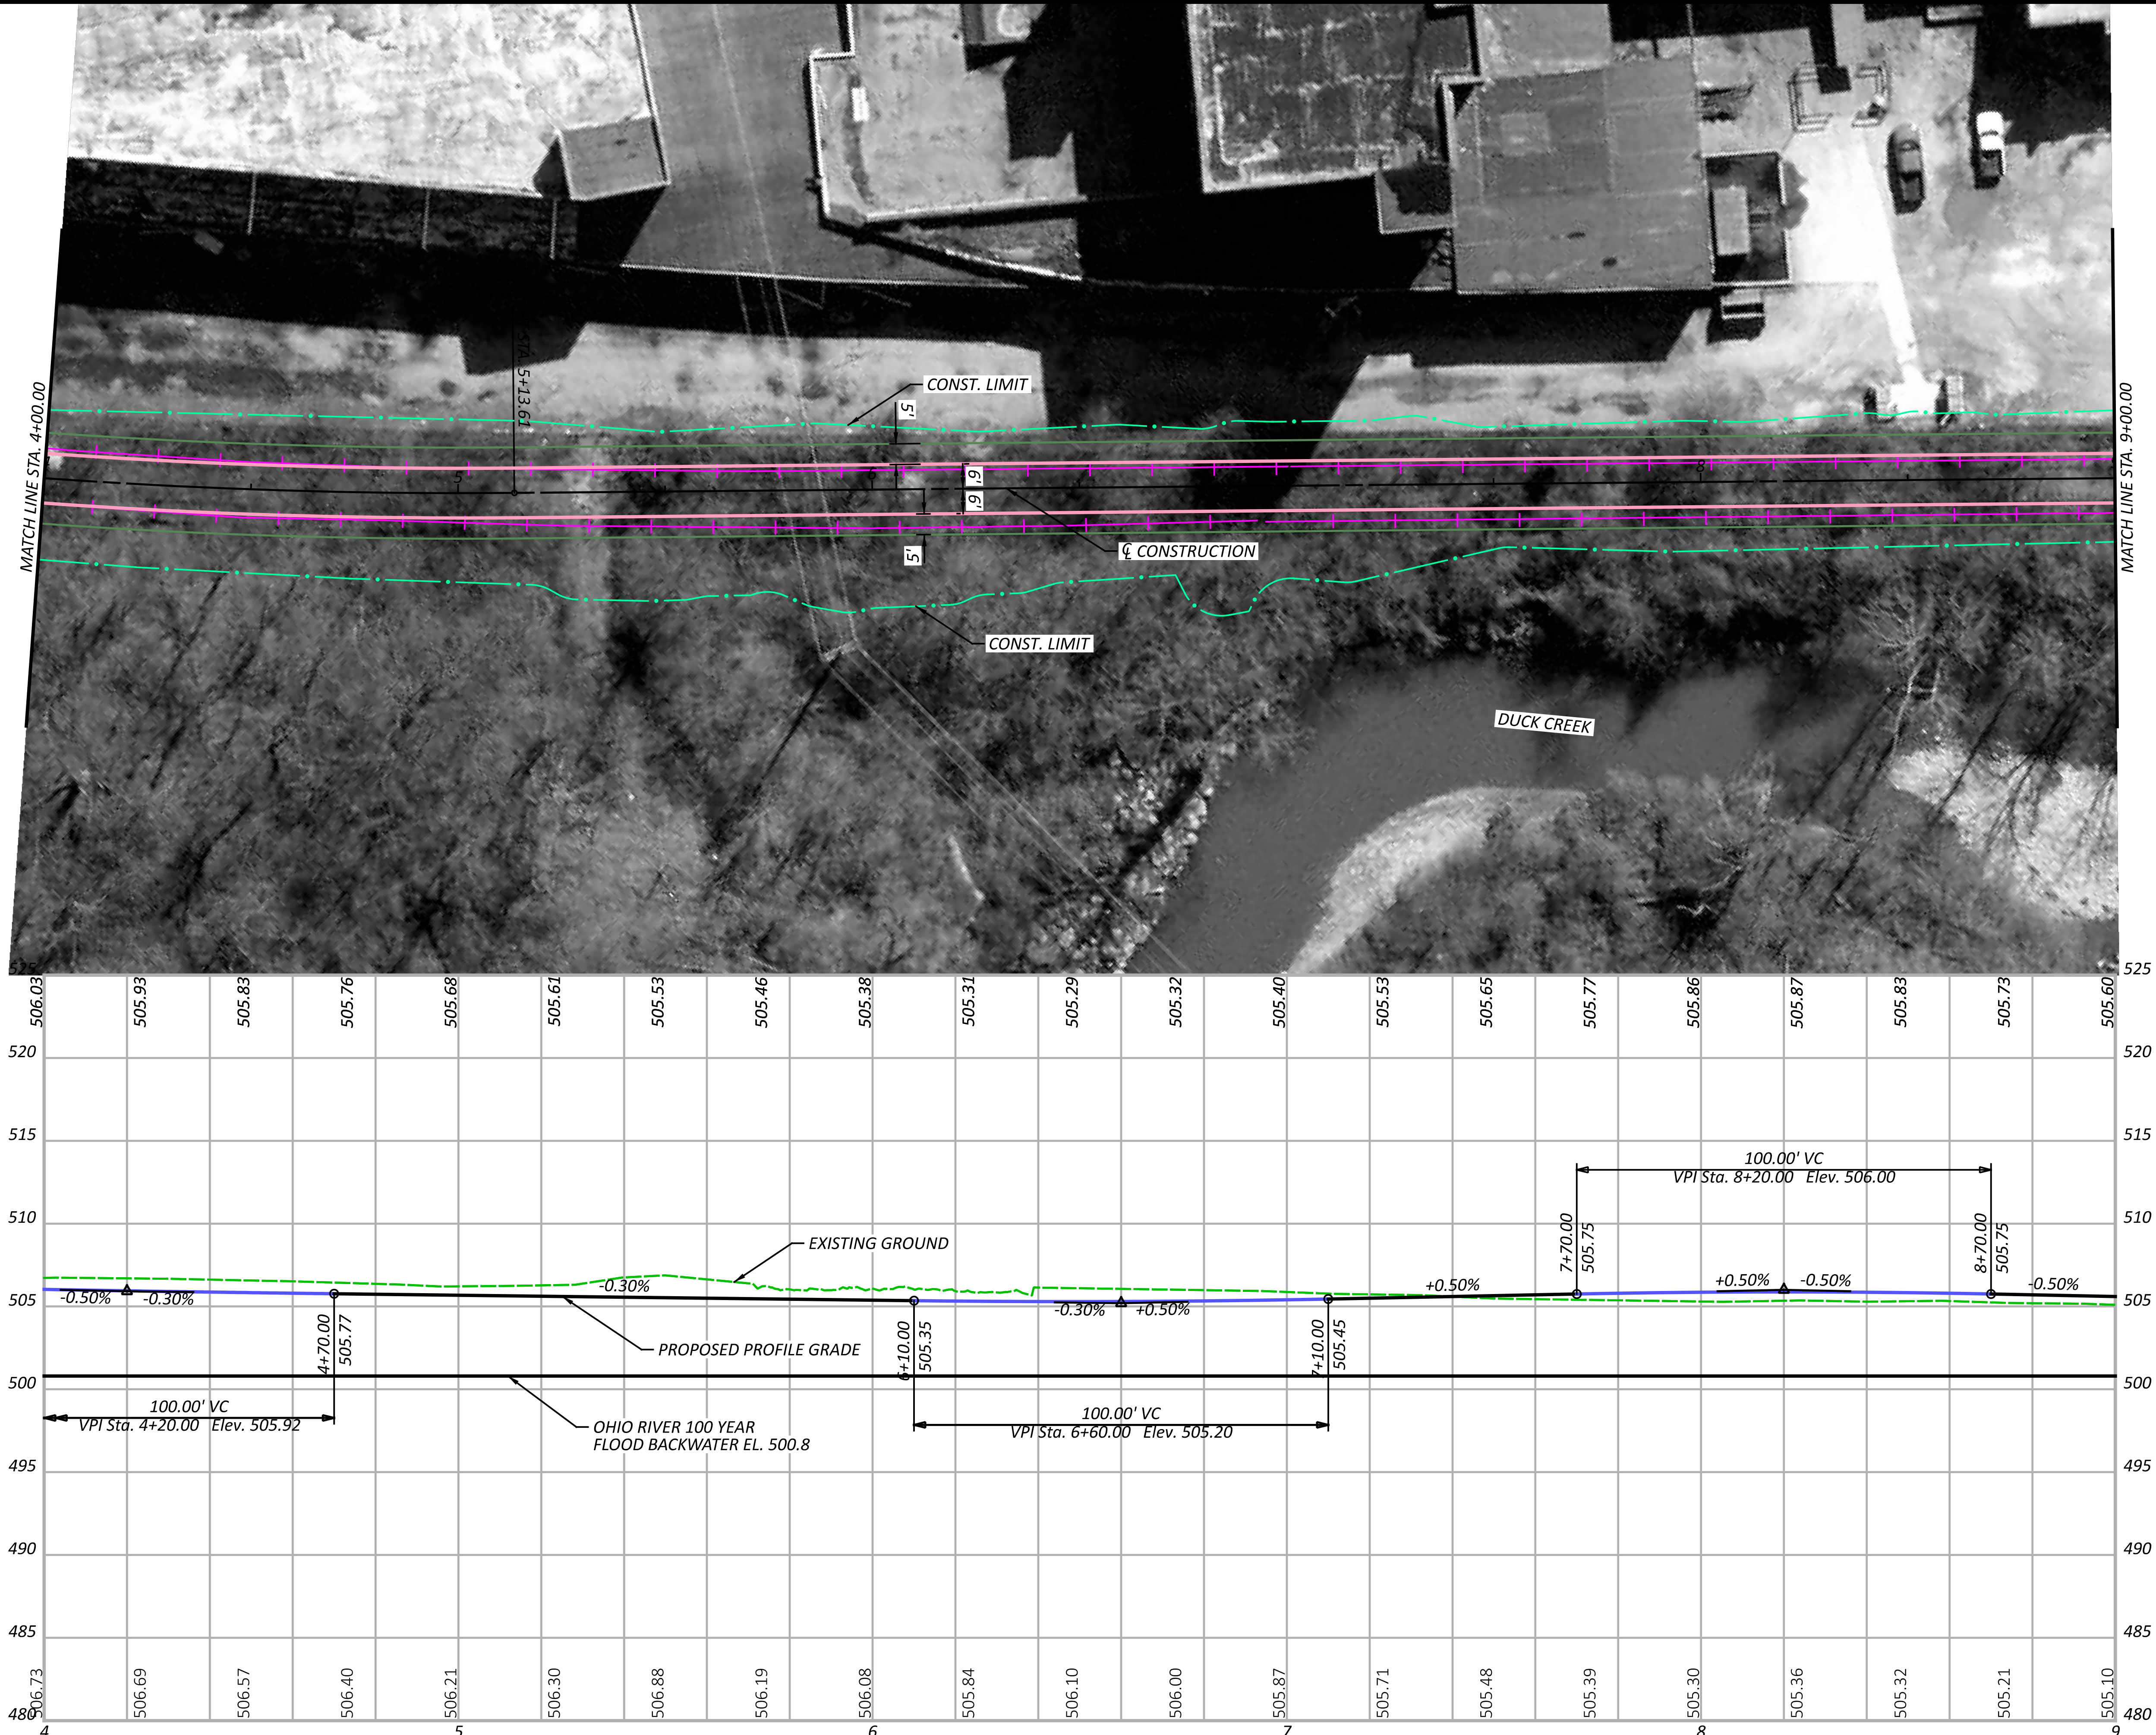

SEGMENT 3 - ALTERNATIVE E
STA. 4+00.00 TO STA. 9+00.00


DESIGN AGENCY
Stantec
10200 Alliance Road,
Suite 300
Cincinnati, OH 45242
(513) 842-8200

DESIGNER
JGB
REVIEWER
SNS 01-26-24
PROJECT ID
113603
SHEET
P.2 TOTAL
16

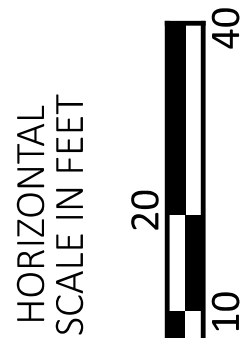

HAM-WASSON WAY TO OTTO ARMLEDER

MODEL: CLP - 3-AB - Plan 9 [Sheet] PAPER SIZE: 34x22 (in.) DATE: 8/1/2024 TIME: 10:47:44 AM USER: gregbrown
V:\1736\active\173620146\engineering\113603\400-Engineering\Roadway\Sheets\113603_AB-E.dgn

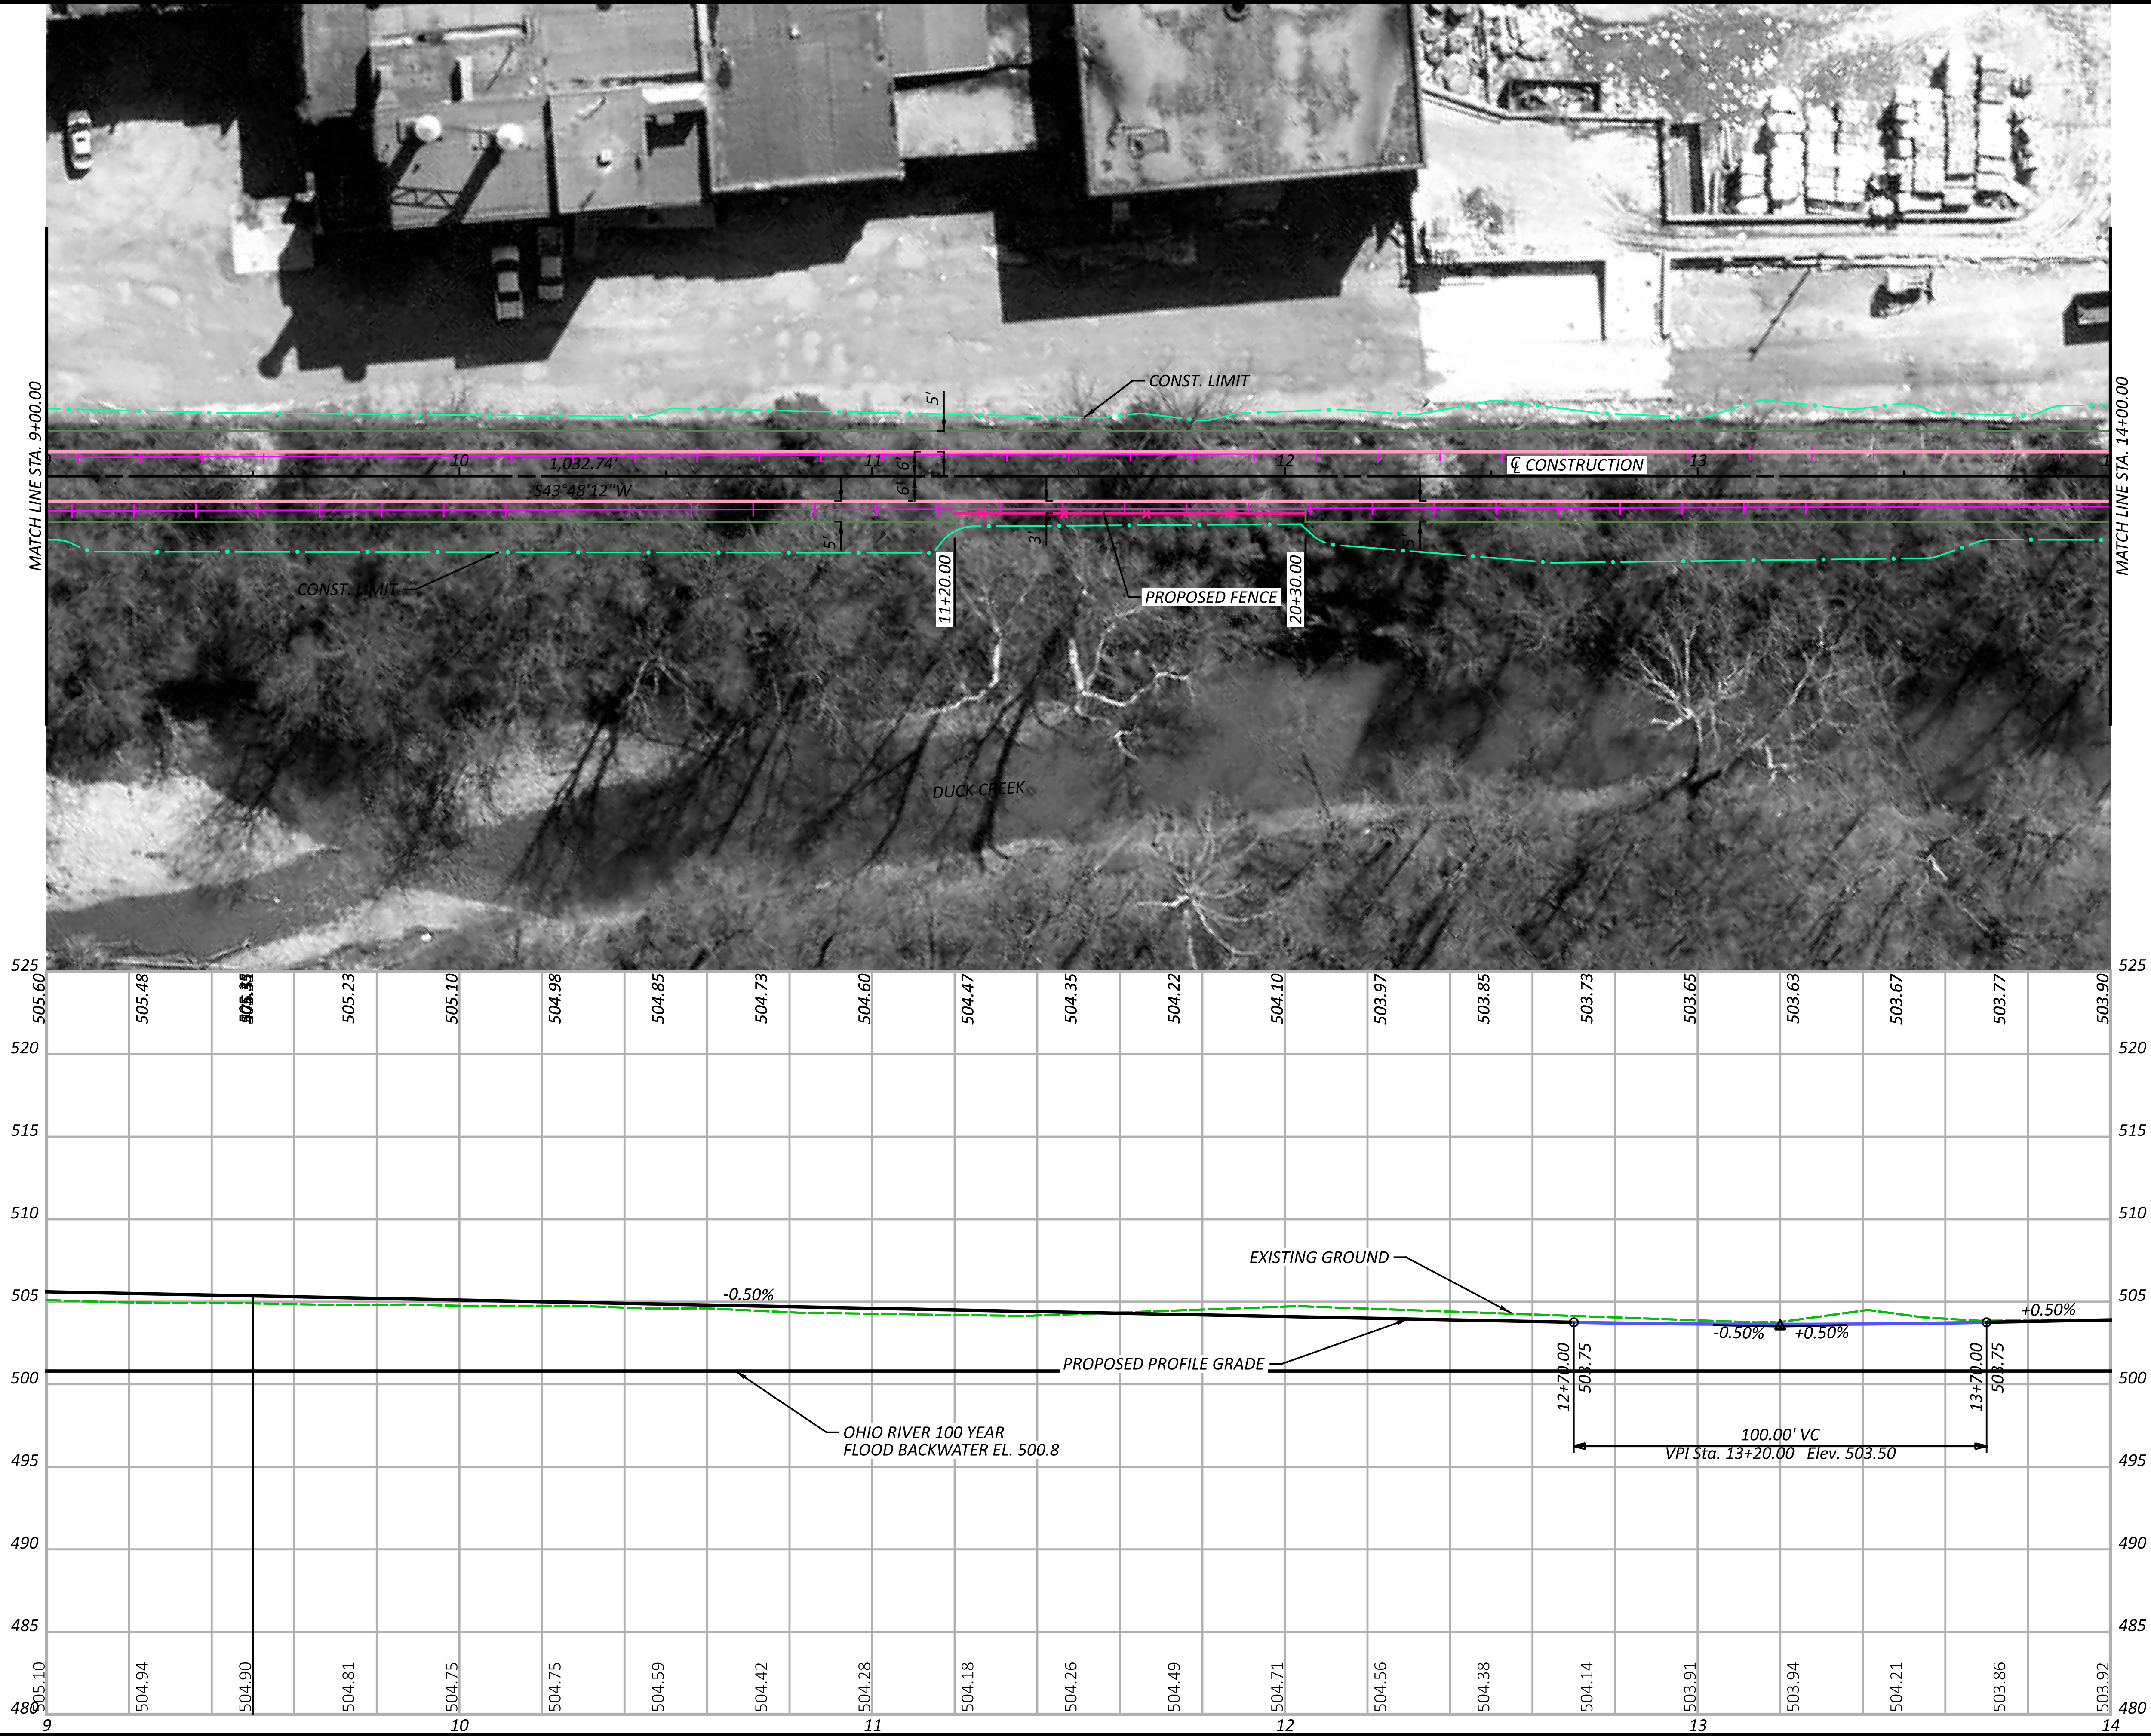

SEGMENT 3 - ALTERNATIVE E
STA. 9+00.00 TO STA. 14+00.00



DESIGN AGENCY



10200 Alliance Road,
Suite 300
Cincinnati, OH 45242
(513) 842-8200

DESIGNER

JGB

REVIEWER

SNS 01-26-24

PROJECT ID

113603

SHEET


P.3

TOTAL

16

HAM-WASSON WAY TO OTTO ARMLEDER

MODEL: CLP_3-AB - Plan 10 [Sheet] PAPER SIZE: 34x22 (in.) DATE: 8/17/2024 TIME: 10:47:47 AM USER: gregbrown
V:\1736\active\173620146\Engineering\Roadway\113603\400-Engineering\Sheets\113603_AB-E.dgn

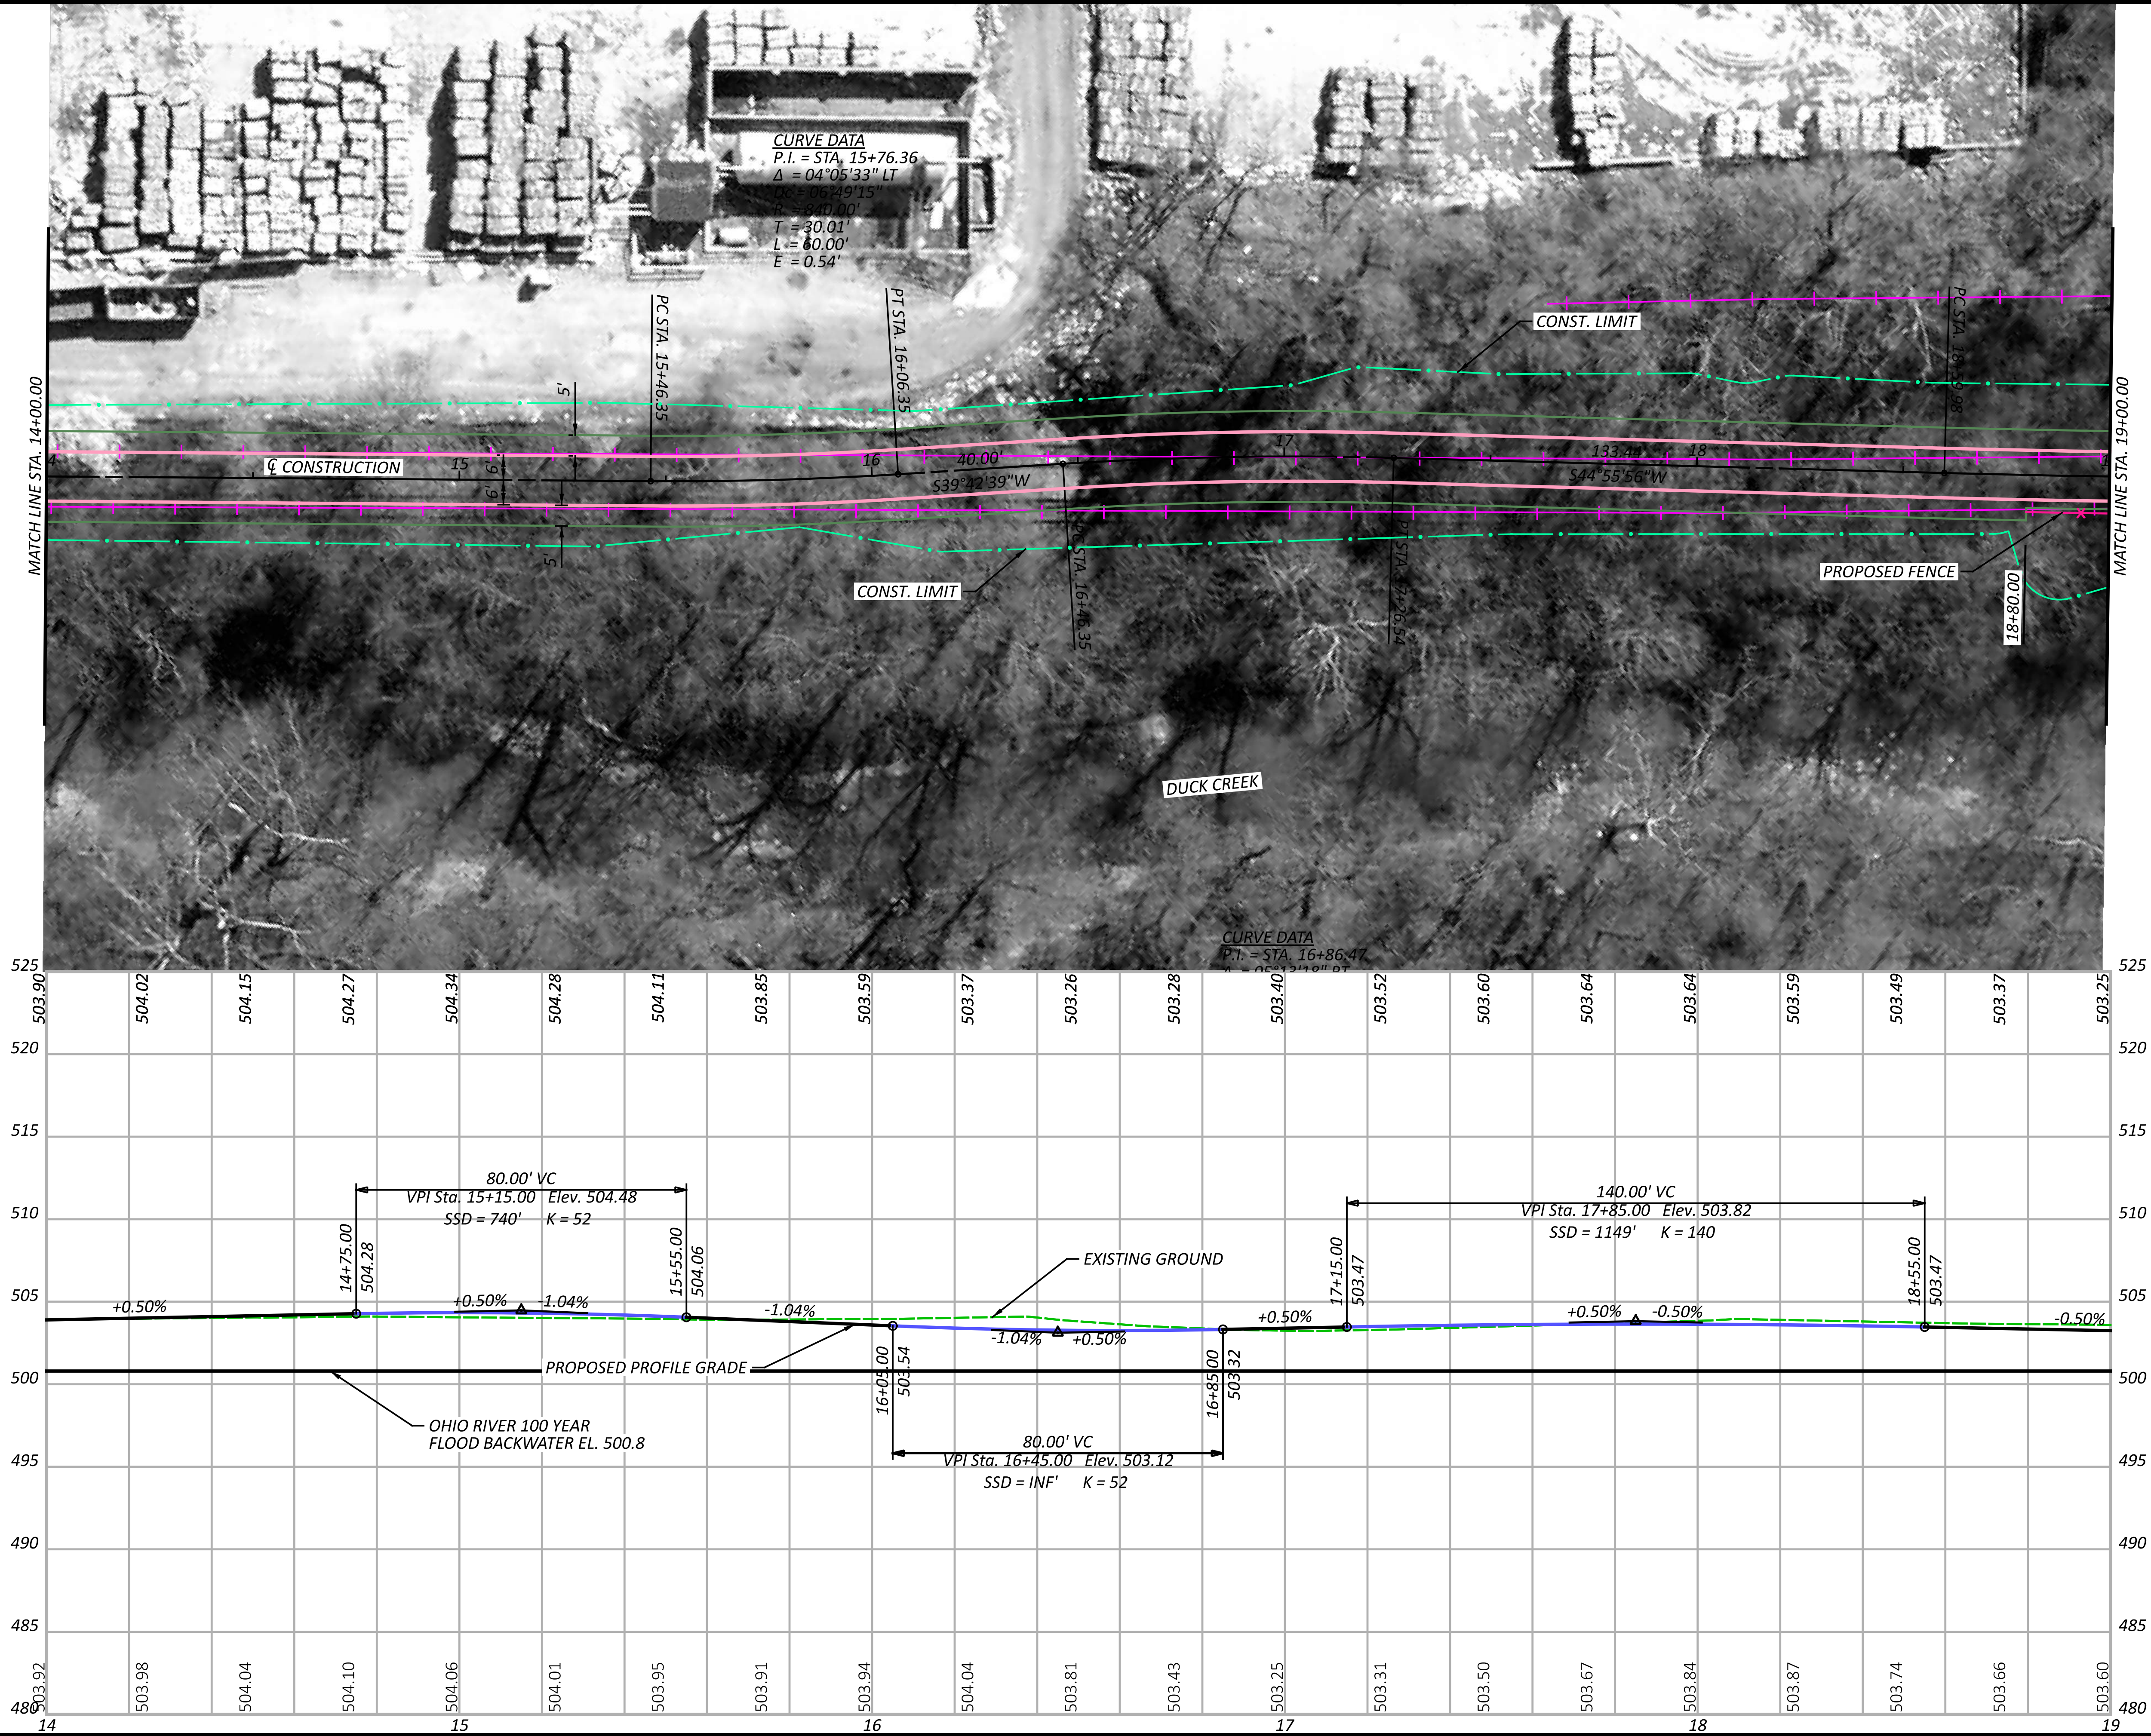

SEGMENT 3 - ALTERNATIVE E
STA. 14+00.00 TO STA. 19+00.00

DESIGN AGENCY
Stantec
10200 Alliance Road,
Suite 300
Cincinnati, OH 45242
(513) 842-8200

DESIGNER
JGB

REVIEWER
SNS 01-26-24



PROJECT ID
113603

SHEET
P.4

TOTAL
16

HAM-WASSON WAY TO OTTO ARMLEDER

MODEL: CLP - Plan 11 [Sheet] PAPER SIZE: 34x22 (in.) DATE: 8/17/2024 TIME: 10:47:51 AM USER: gregbrown
V:\1736\active\173620146\Engineering\Roadway\Sheets\113603_GPO03-AB-E.dgn

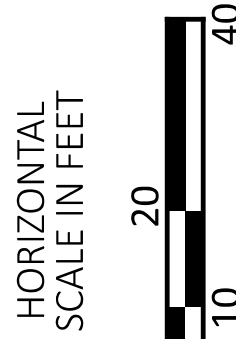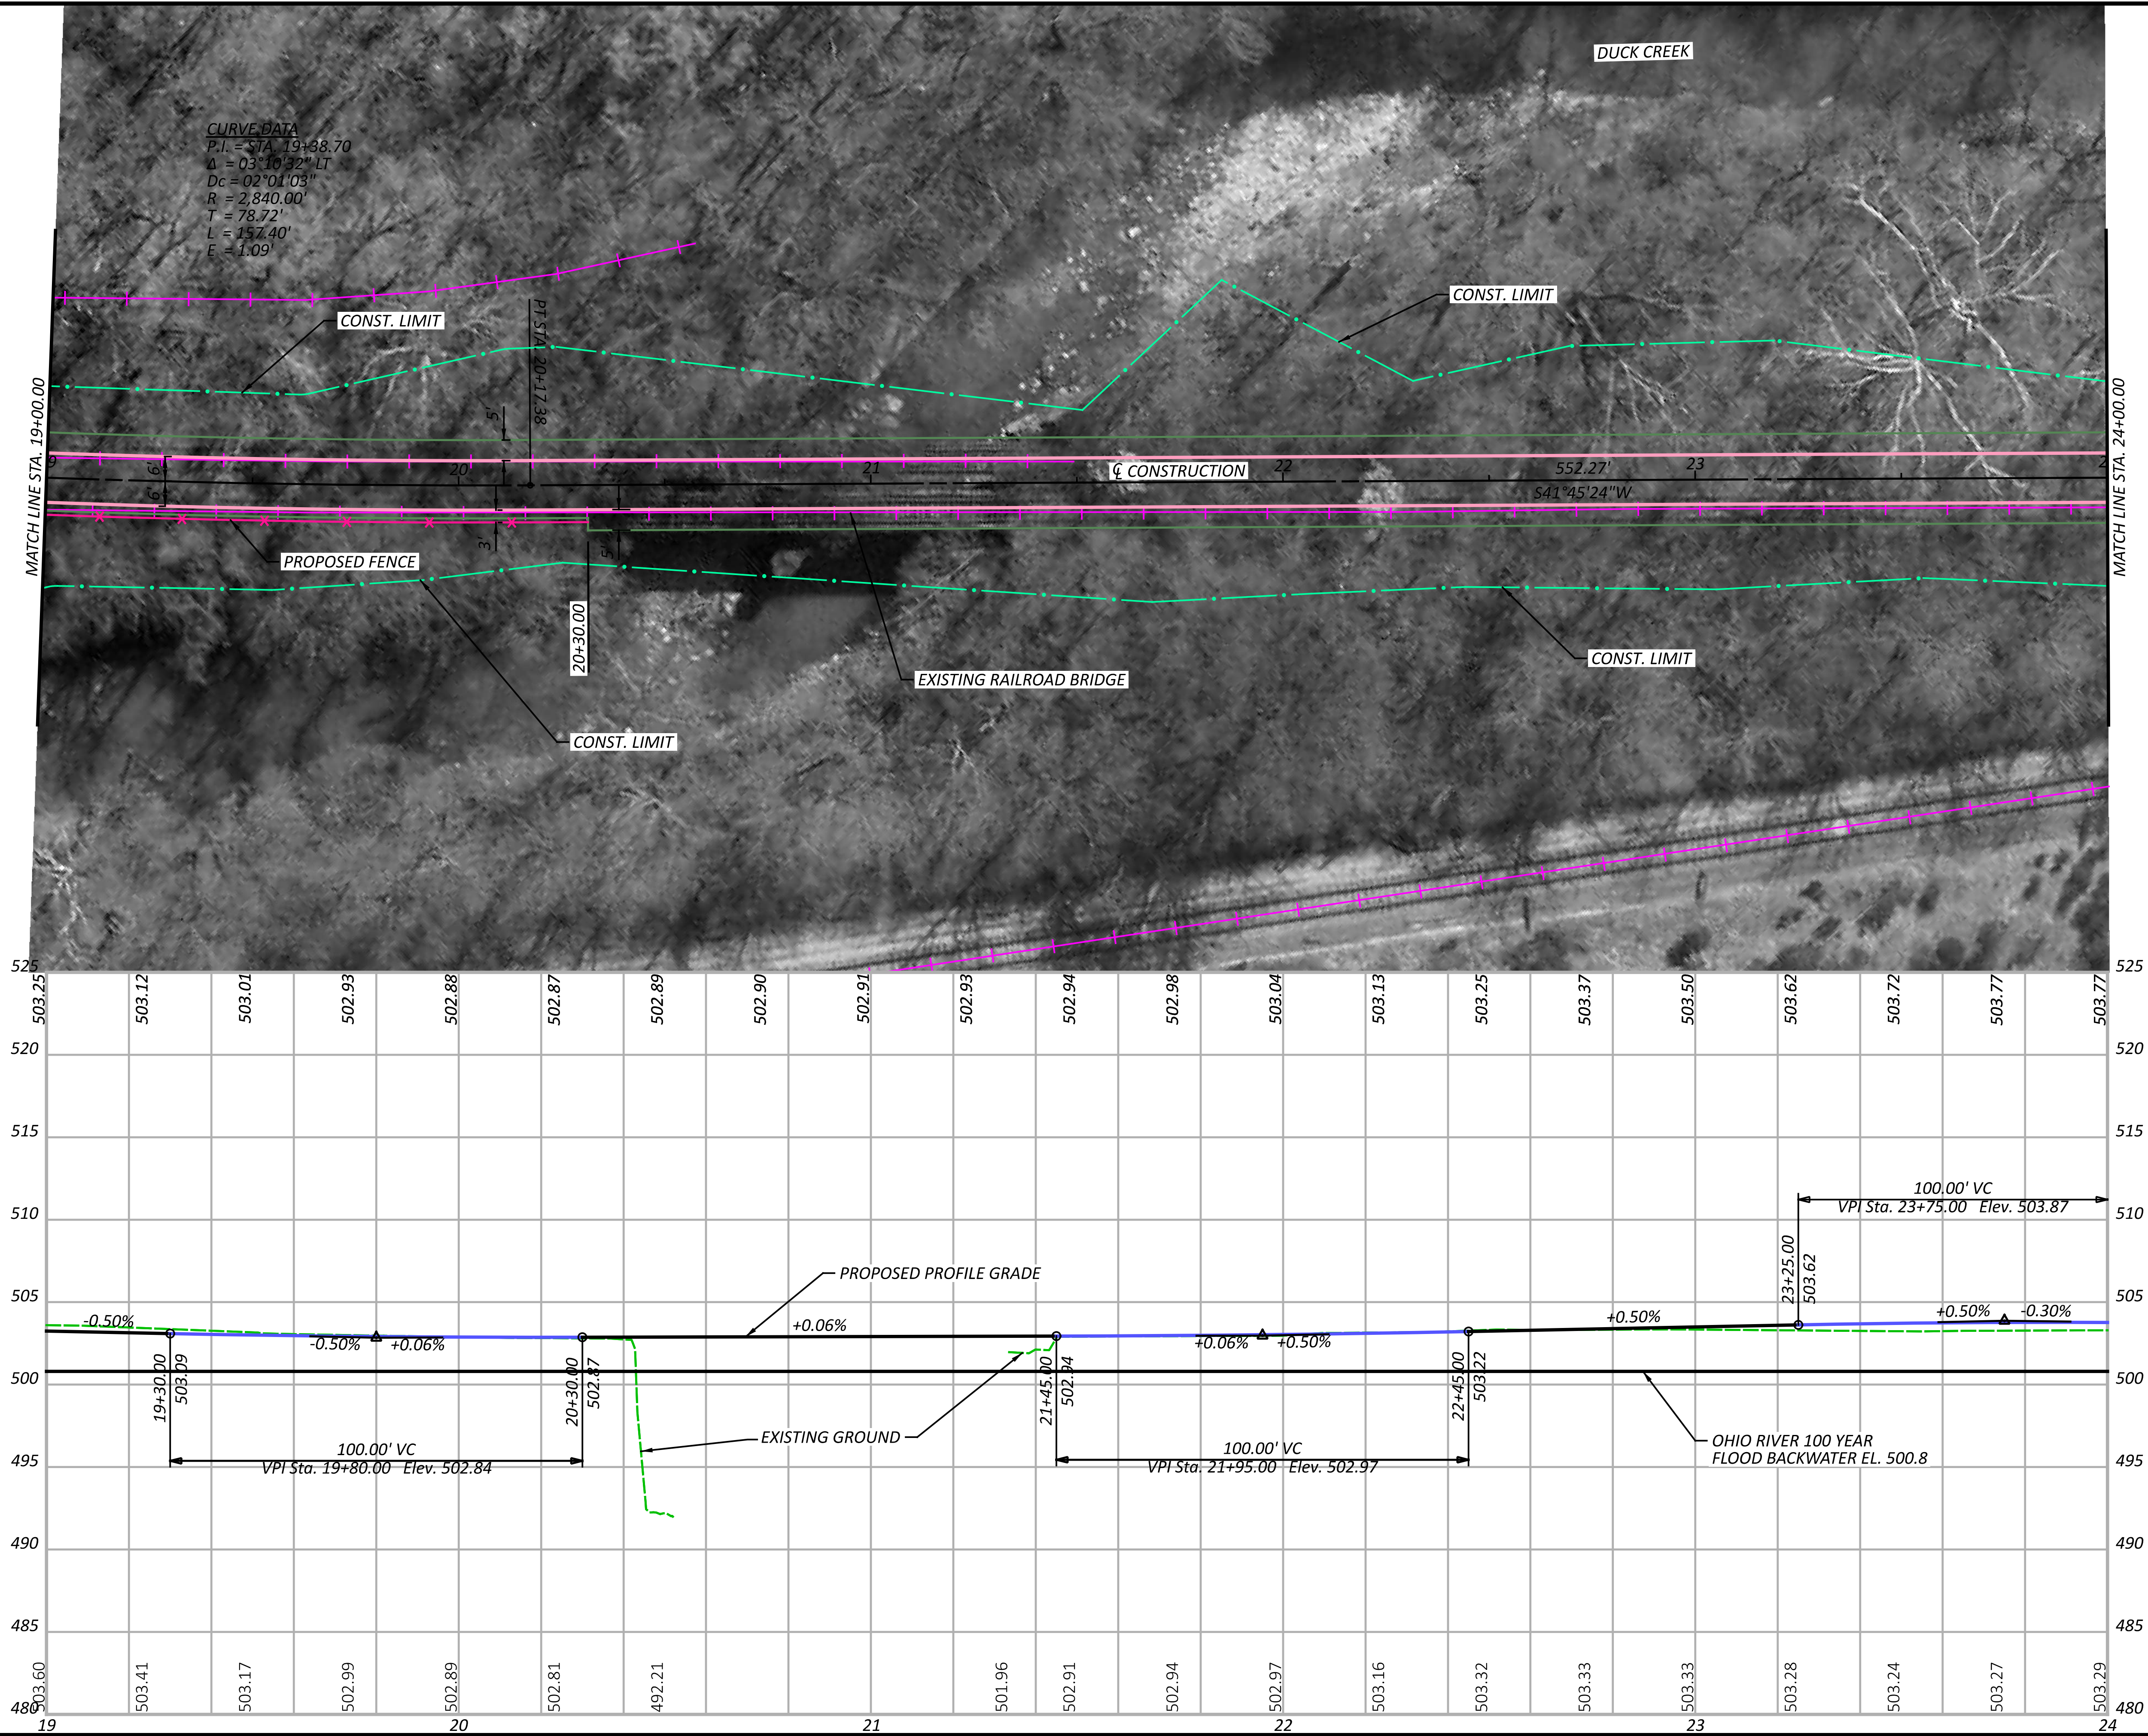

SEGMENT 3 - ALTERNATIVE E
STA. 19+00.00 TO STA. 24+00.00

DESIGN AGENCY



10200 Alliance Road,
Suite 300
Cincinnati, OH 45242
(513) 842-8200

DESIGNER

JGB

REVIEWER

SNS 01-26-24

PROJECT ID

113603

SHEET



P.5

TOTAL

16

HAM-WASSON WAY TO OTTO ARMLEDER


MODEL: CLP_3-AB - Plan 12 [Sheet] PAPER SIZE: 34x22 (in.) DATE: 8/17/2024 TIME: 10:47:54 AM USER: gregbrown
V:\1736\active\173620146\engineering\113603\400-Engineering\Roadway\Sheets\113603_AB-E.dgn

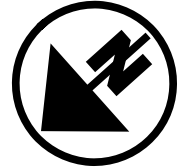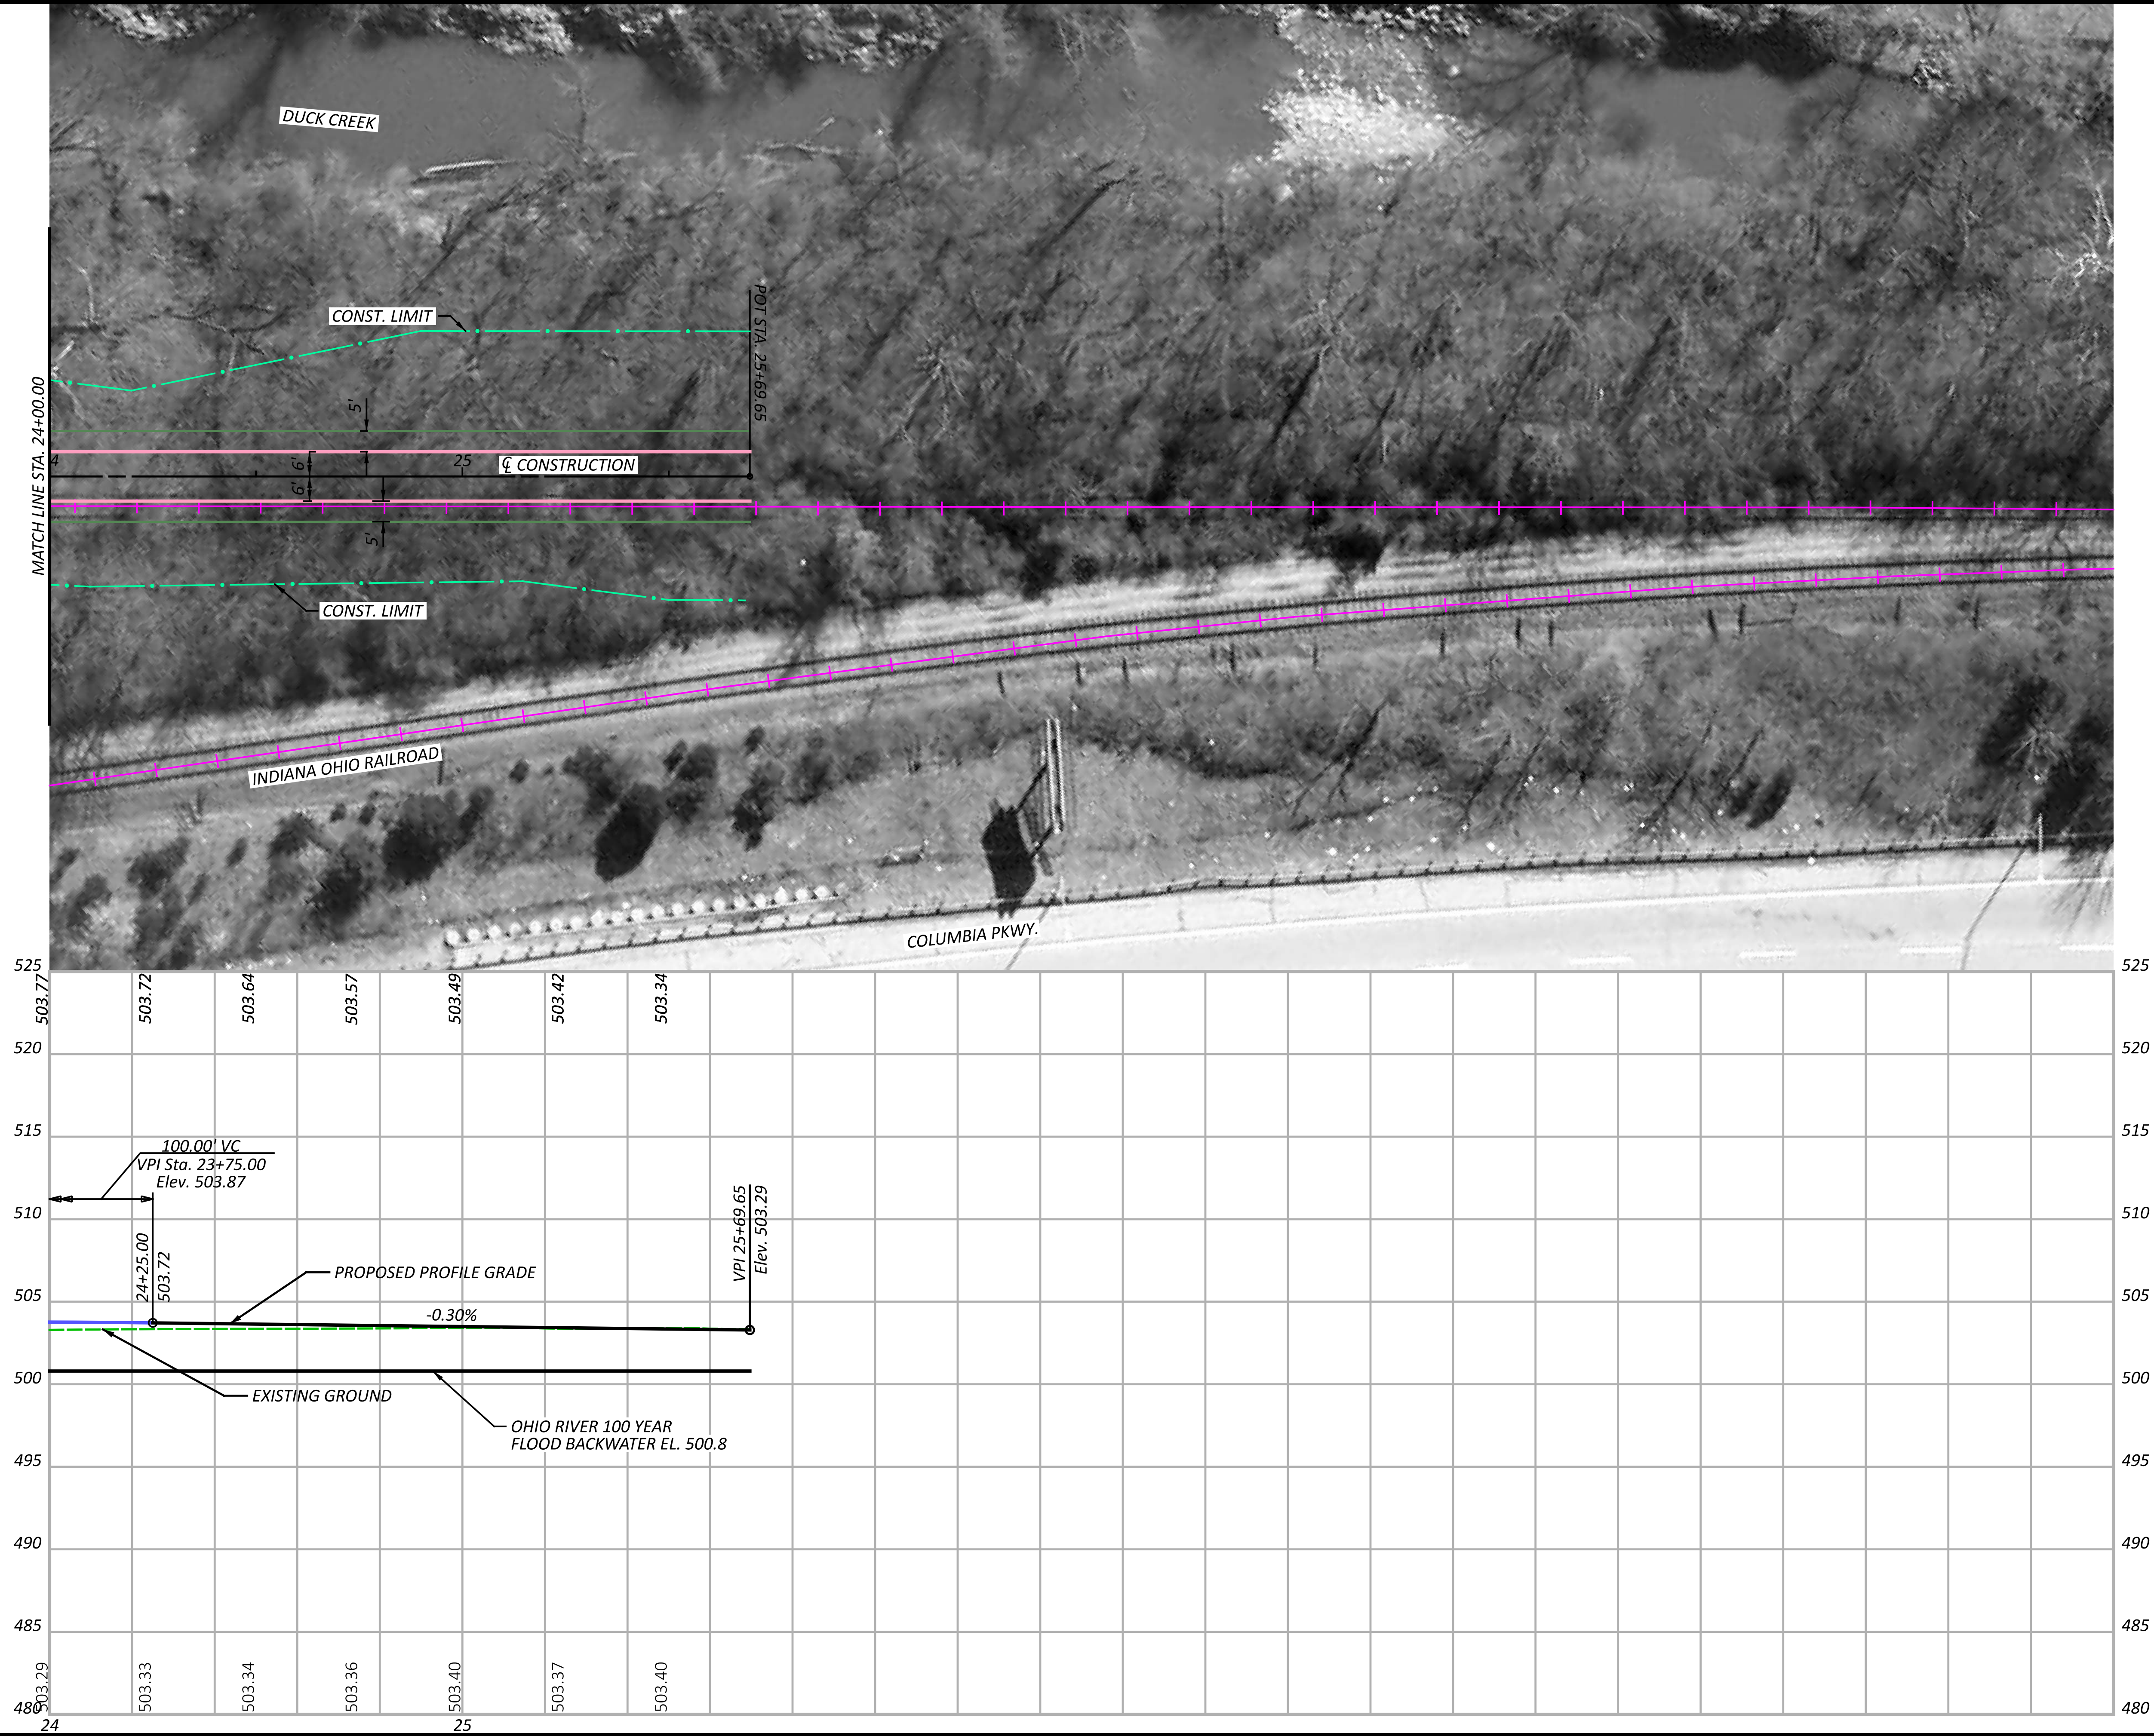

SEGMENT 3 - ALTERNATIVE E
STA. 19+00.00 TO STA. 25+69.65


DESIGN AGENCY
Stantec
10200 Alliance Road,
Suite 300
Cincinnati, OH 45242
(513) 842-8200

DESIGNER	JGB
REVIEWER	
SNS	01-26-24
PROJECT ID	113603
SHEET	TOTAL
P.6	16

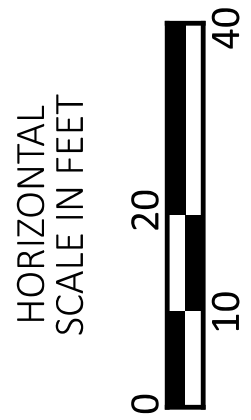


HAM-WASSON WAY TO OTTO ARMLEDER

MODEL: CLP_3-C - Plan 1 [Sheet] PAPER SIZE: 34x22 (in.) DATE: 8/17/2024 TIME: 10:48:14 AM USER: gregbrown
V:\1736\active\173620146\Engineering\Roadway\Sheets\113603_C-E.dgn

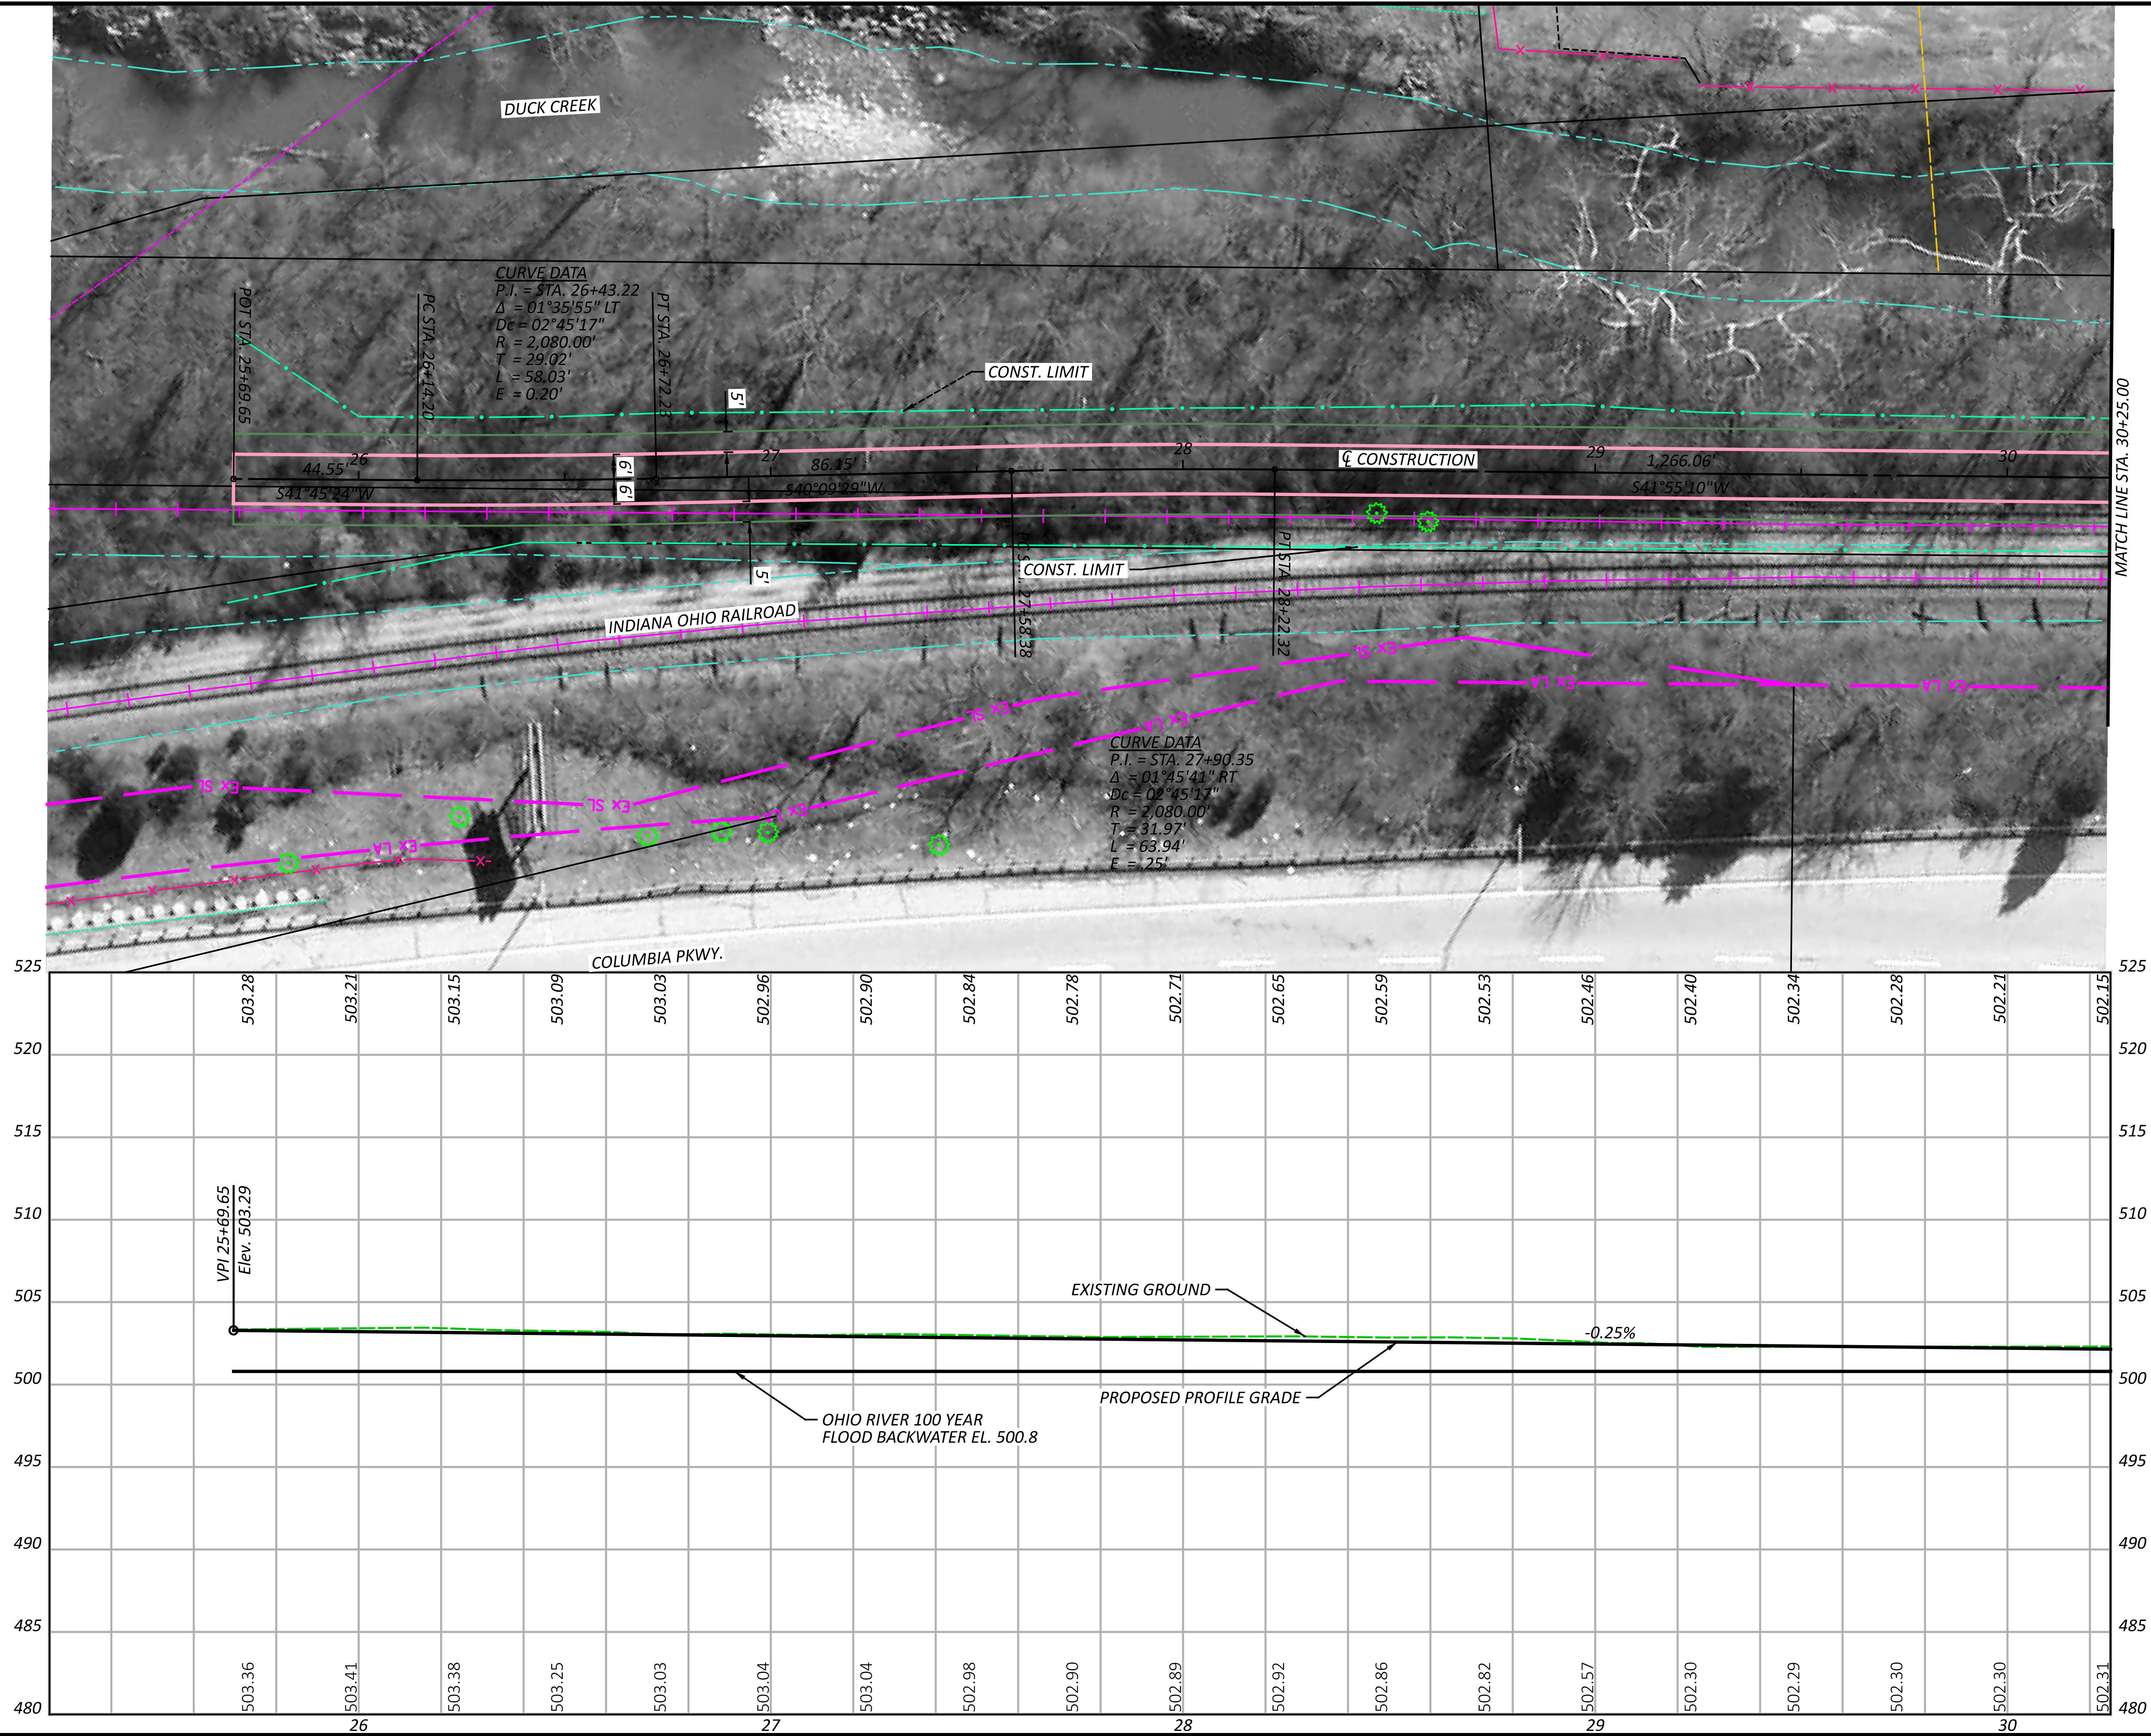

SEGMENT 3 - ALTERNATIVE E
STA. 25+69.65 TO STA. 30+25.00

DESIGN AGENCY

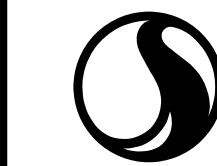

10200 Alliance Road,
Suite 300
Cincinnati, OH 45242
(513) 842-8200

DESIGNER

JGB

REVIEWER

SNS 02-02-24

PROJECT ID

113603

SHEET


P.7

TOTAL

16

HAM-WASSON WAY TO OTTO ARMLEDER

MODEL: CLP_3-C_Plan 2 [Sheet] PAPER SIZE: 34x22 (in.) DATE: 8/17/2024 TIME: 10:48:20 AM USER: gregbrown
V:\1736\active\173620146\Engineering\113603\400-Engineering\Roadway\Sheets\113603-C-E.dgn

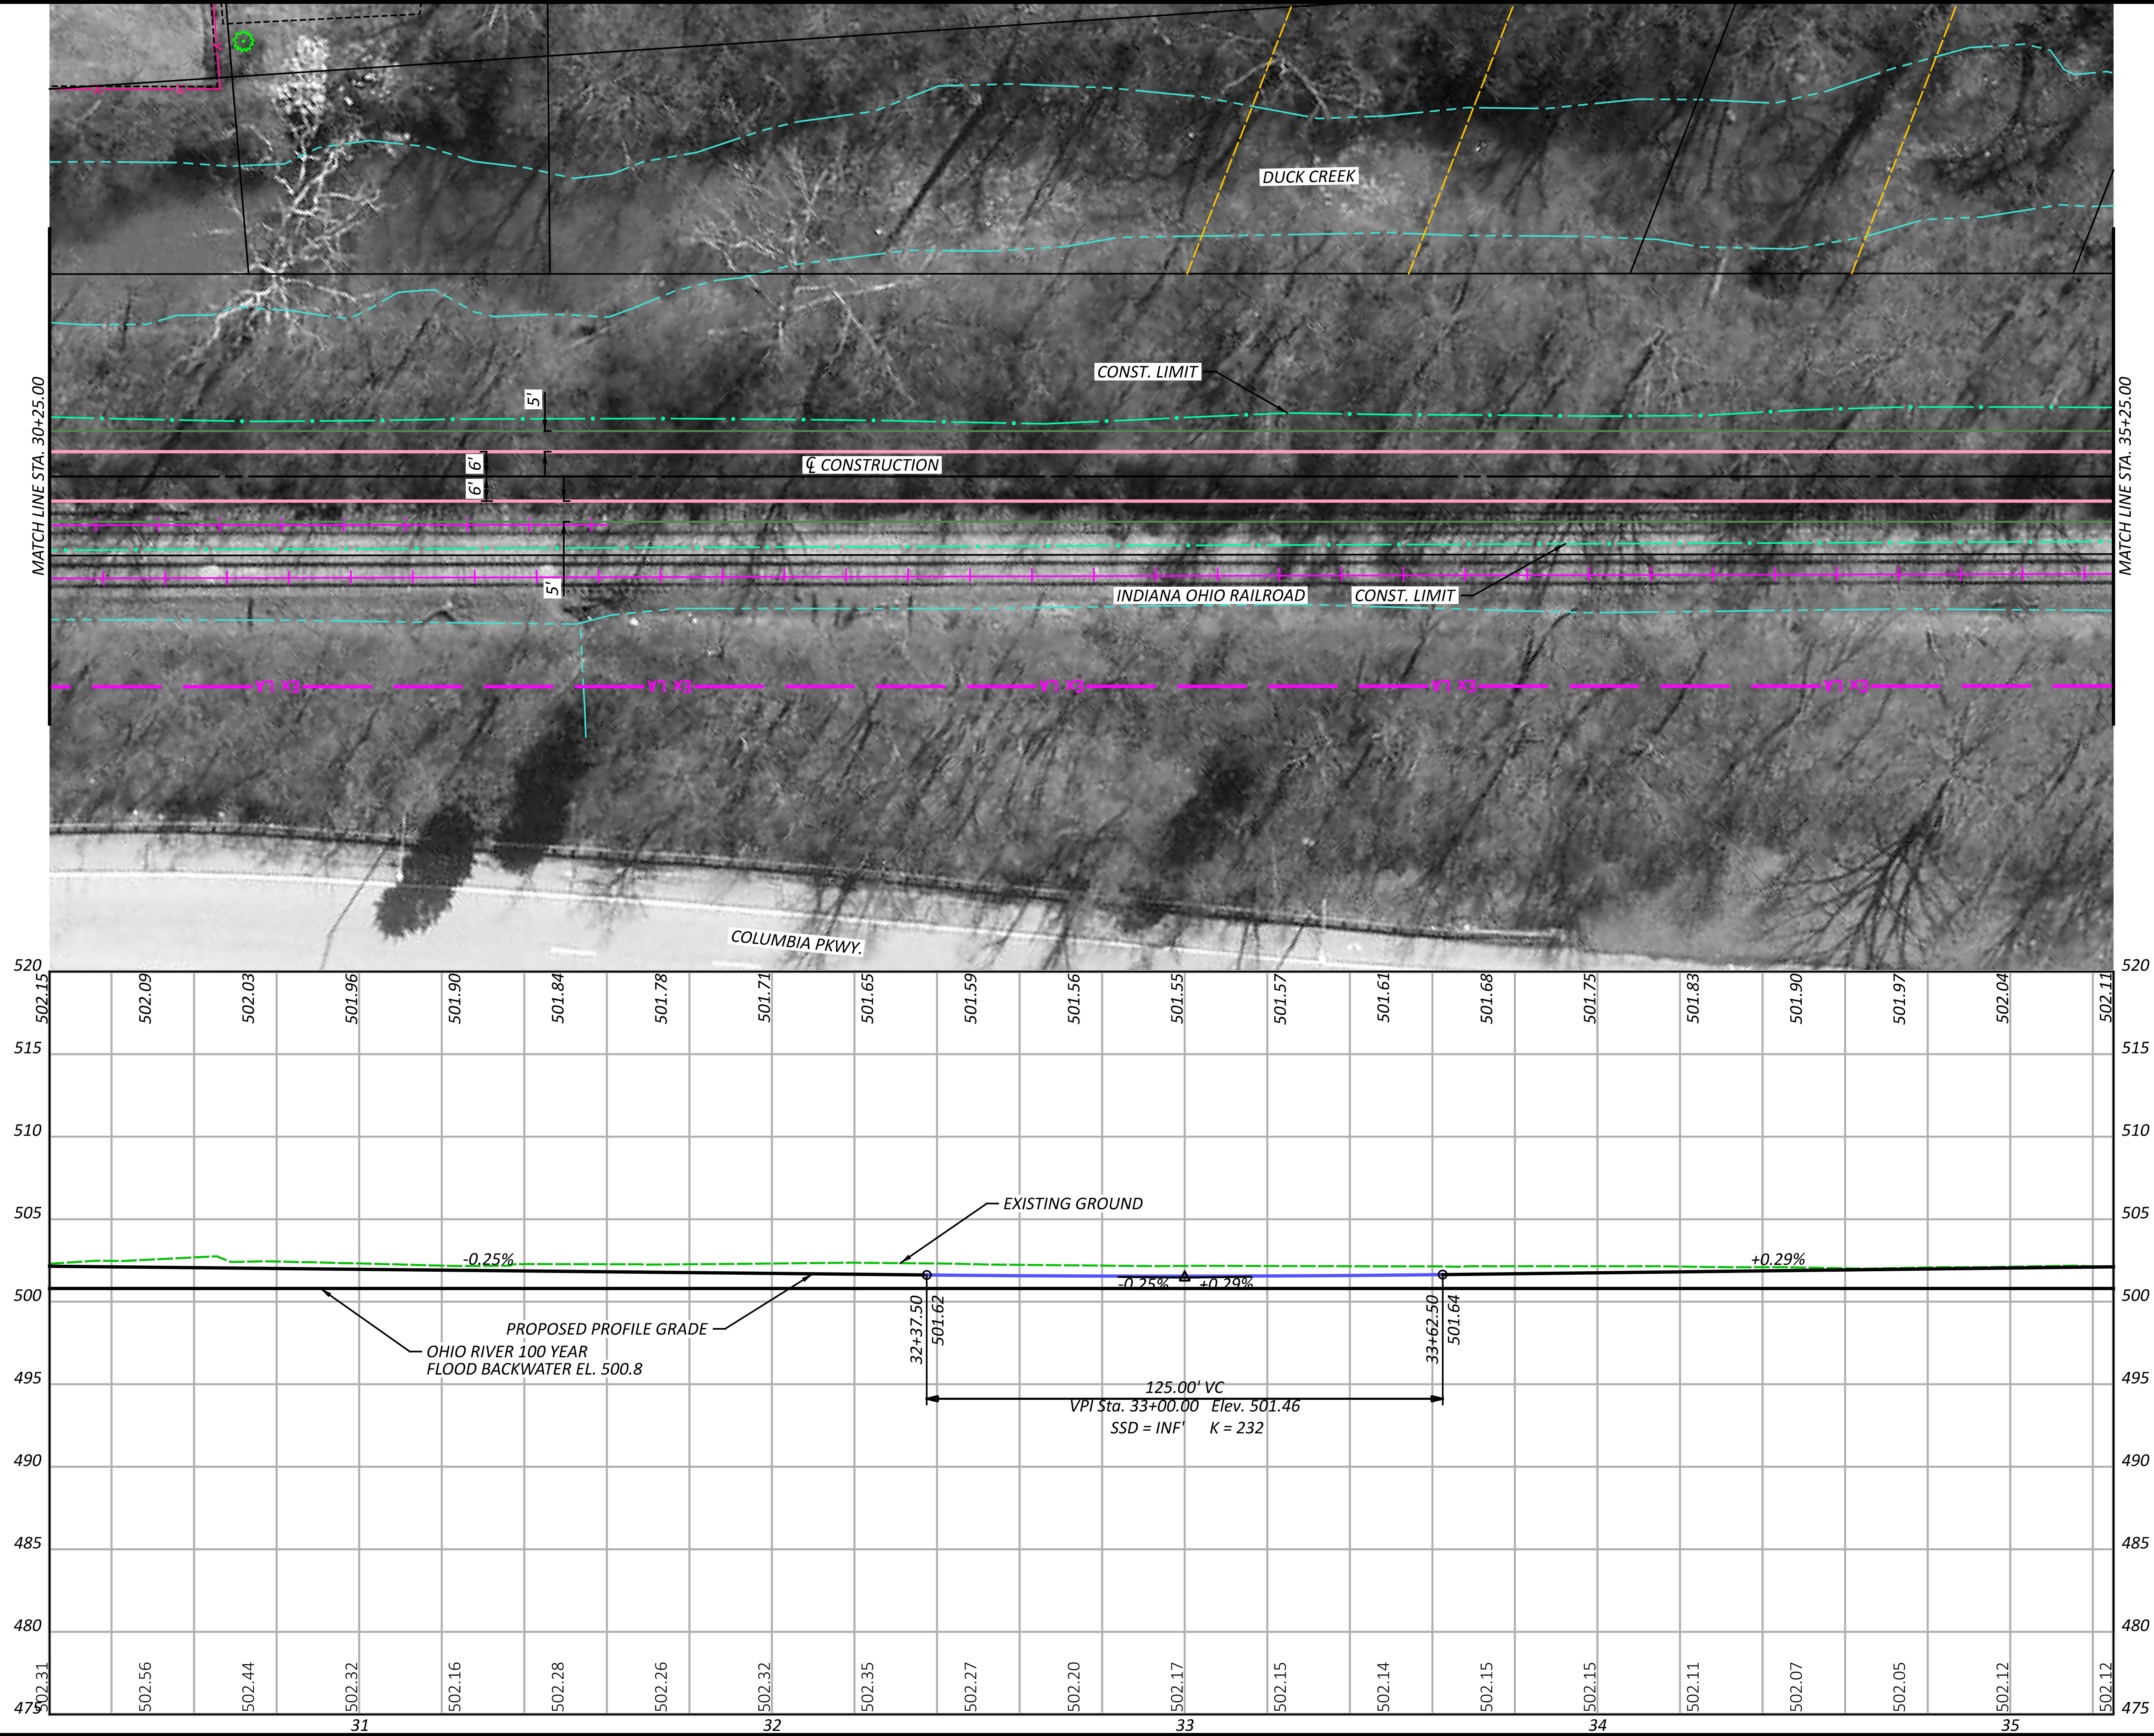

SEGMENT 3 - ALTERNATIVE E
STA. 30+25.00 TO STA. 35+25.00

DESIGN AGENCY
Stantec
10200 Alliance Road,
Suite 300
Cincinnati, OH 45242
(513) 842-8200


DESIGNER
JGB

REVIEWER
SNS 02-02-24

PROJECT ID
113603


SHEET
P.8

TOTAL
16

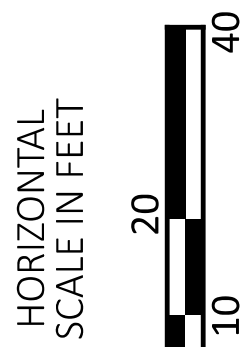

HAM-WASSON WAY TO OTTO ARMLEDER

MODEL: CLP_3-C-Plan 3 [Sheet] PAPER SIZE: 34x22 (in.) DATE: 8/17/2024 TIME: 10:45:23 AM USER: gregbrown
V:\1736\active\173620146\Engineering\113603\400-Engineering\Roadway\113603_GPO03-C-E.dgn

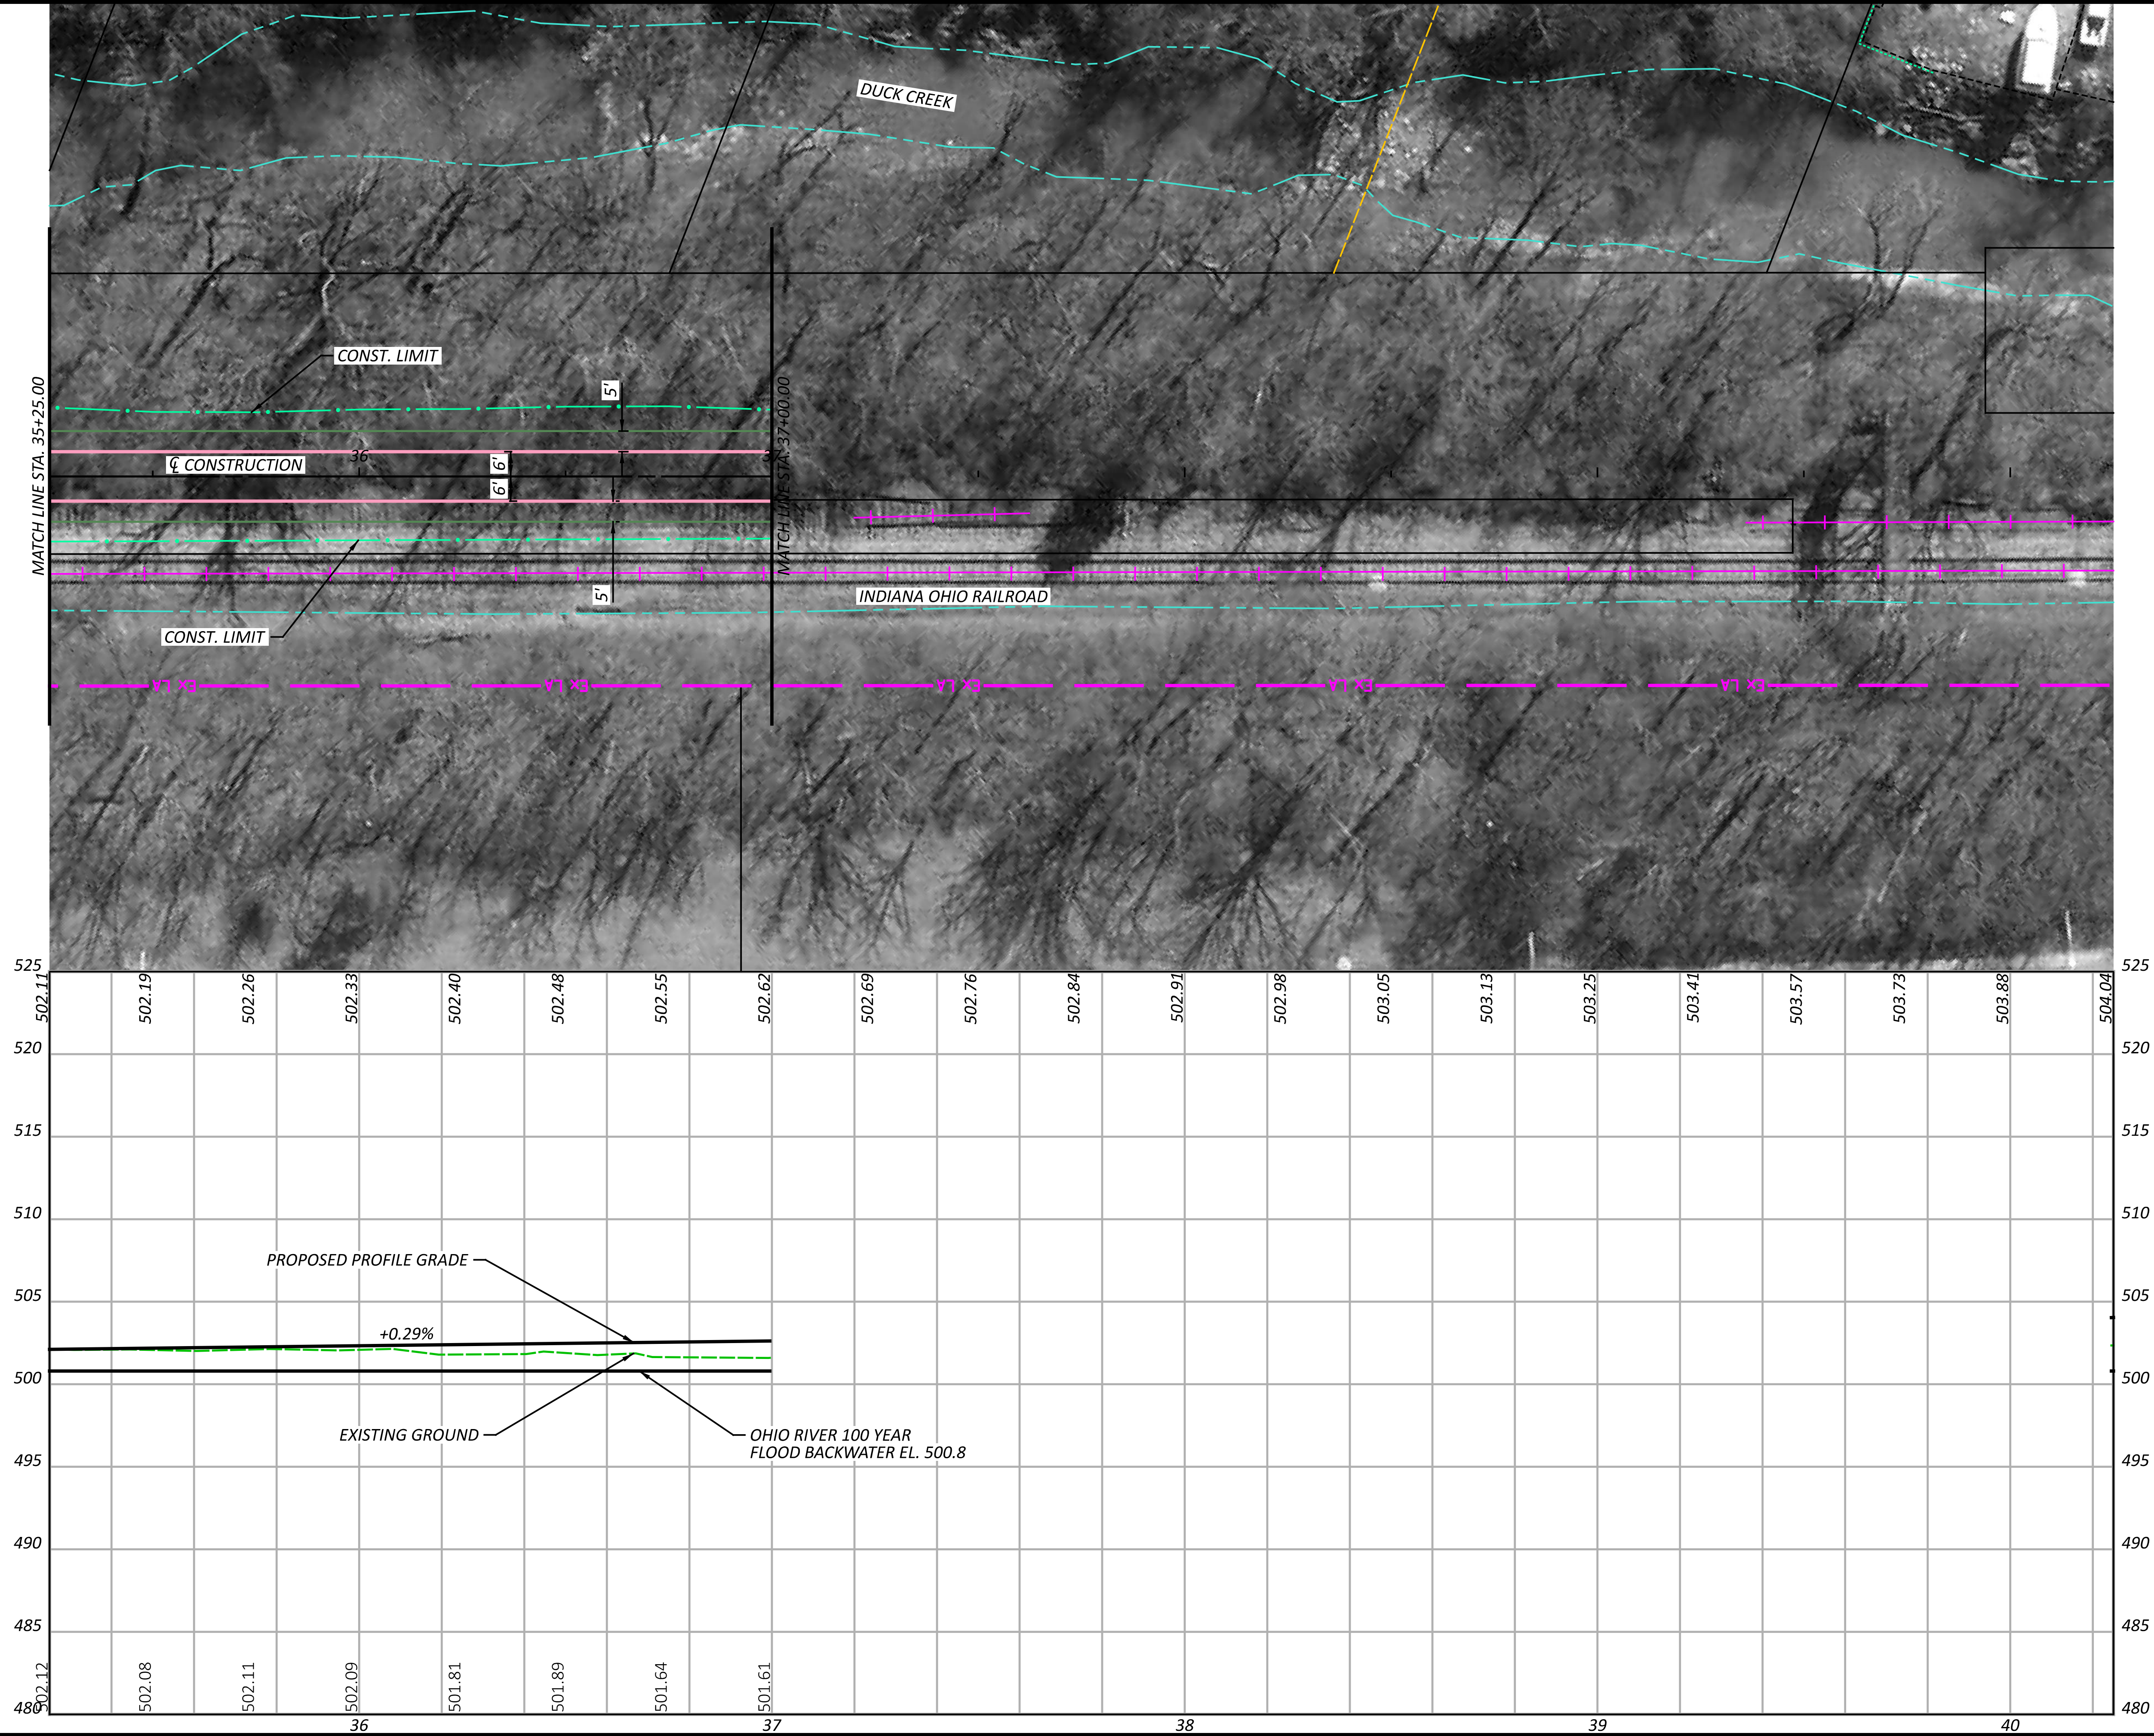

SEGMENT 3 - ALTERNATIVE E
STA. 35+25.00 TO STA. 37+00.00



DESIGN AGENCY



DESIGNER

JGB

REVIEWER

SNS 02-02-24

PROJECT ID

113603

SHEET



P.9

TOTAL

16

HAM-WASSON WAY TO OTTO ARMLEDER

MODEL: CLP_3-E - Plan 1 [Sheet] PAPER SIZE: 34x22 (in.) DATE: 8/17/2024 TIME: 10:48:33 AM USER: gregbrown
V:\1736\active\173620146\Engineering\Roadway\113603\400-Engineering\Roadway\113603_E.dgn

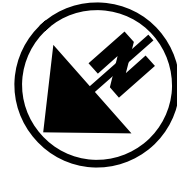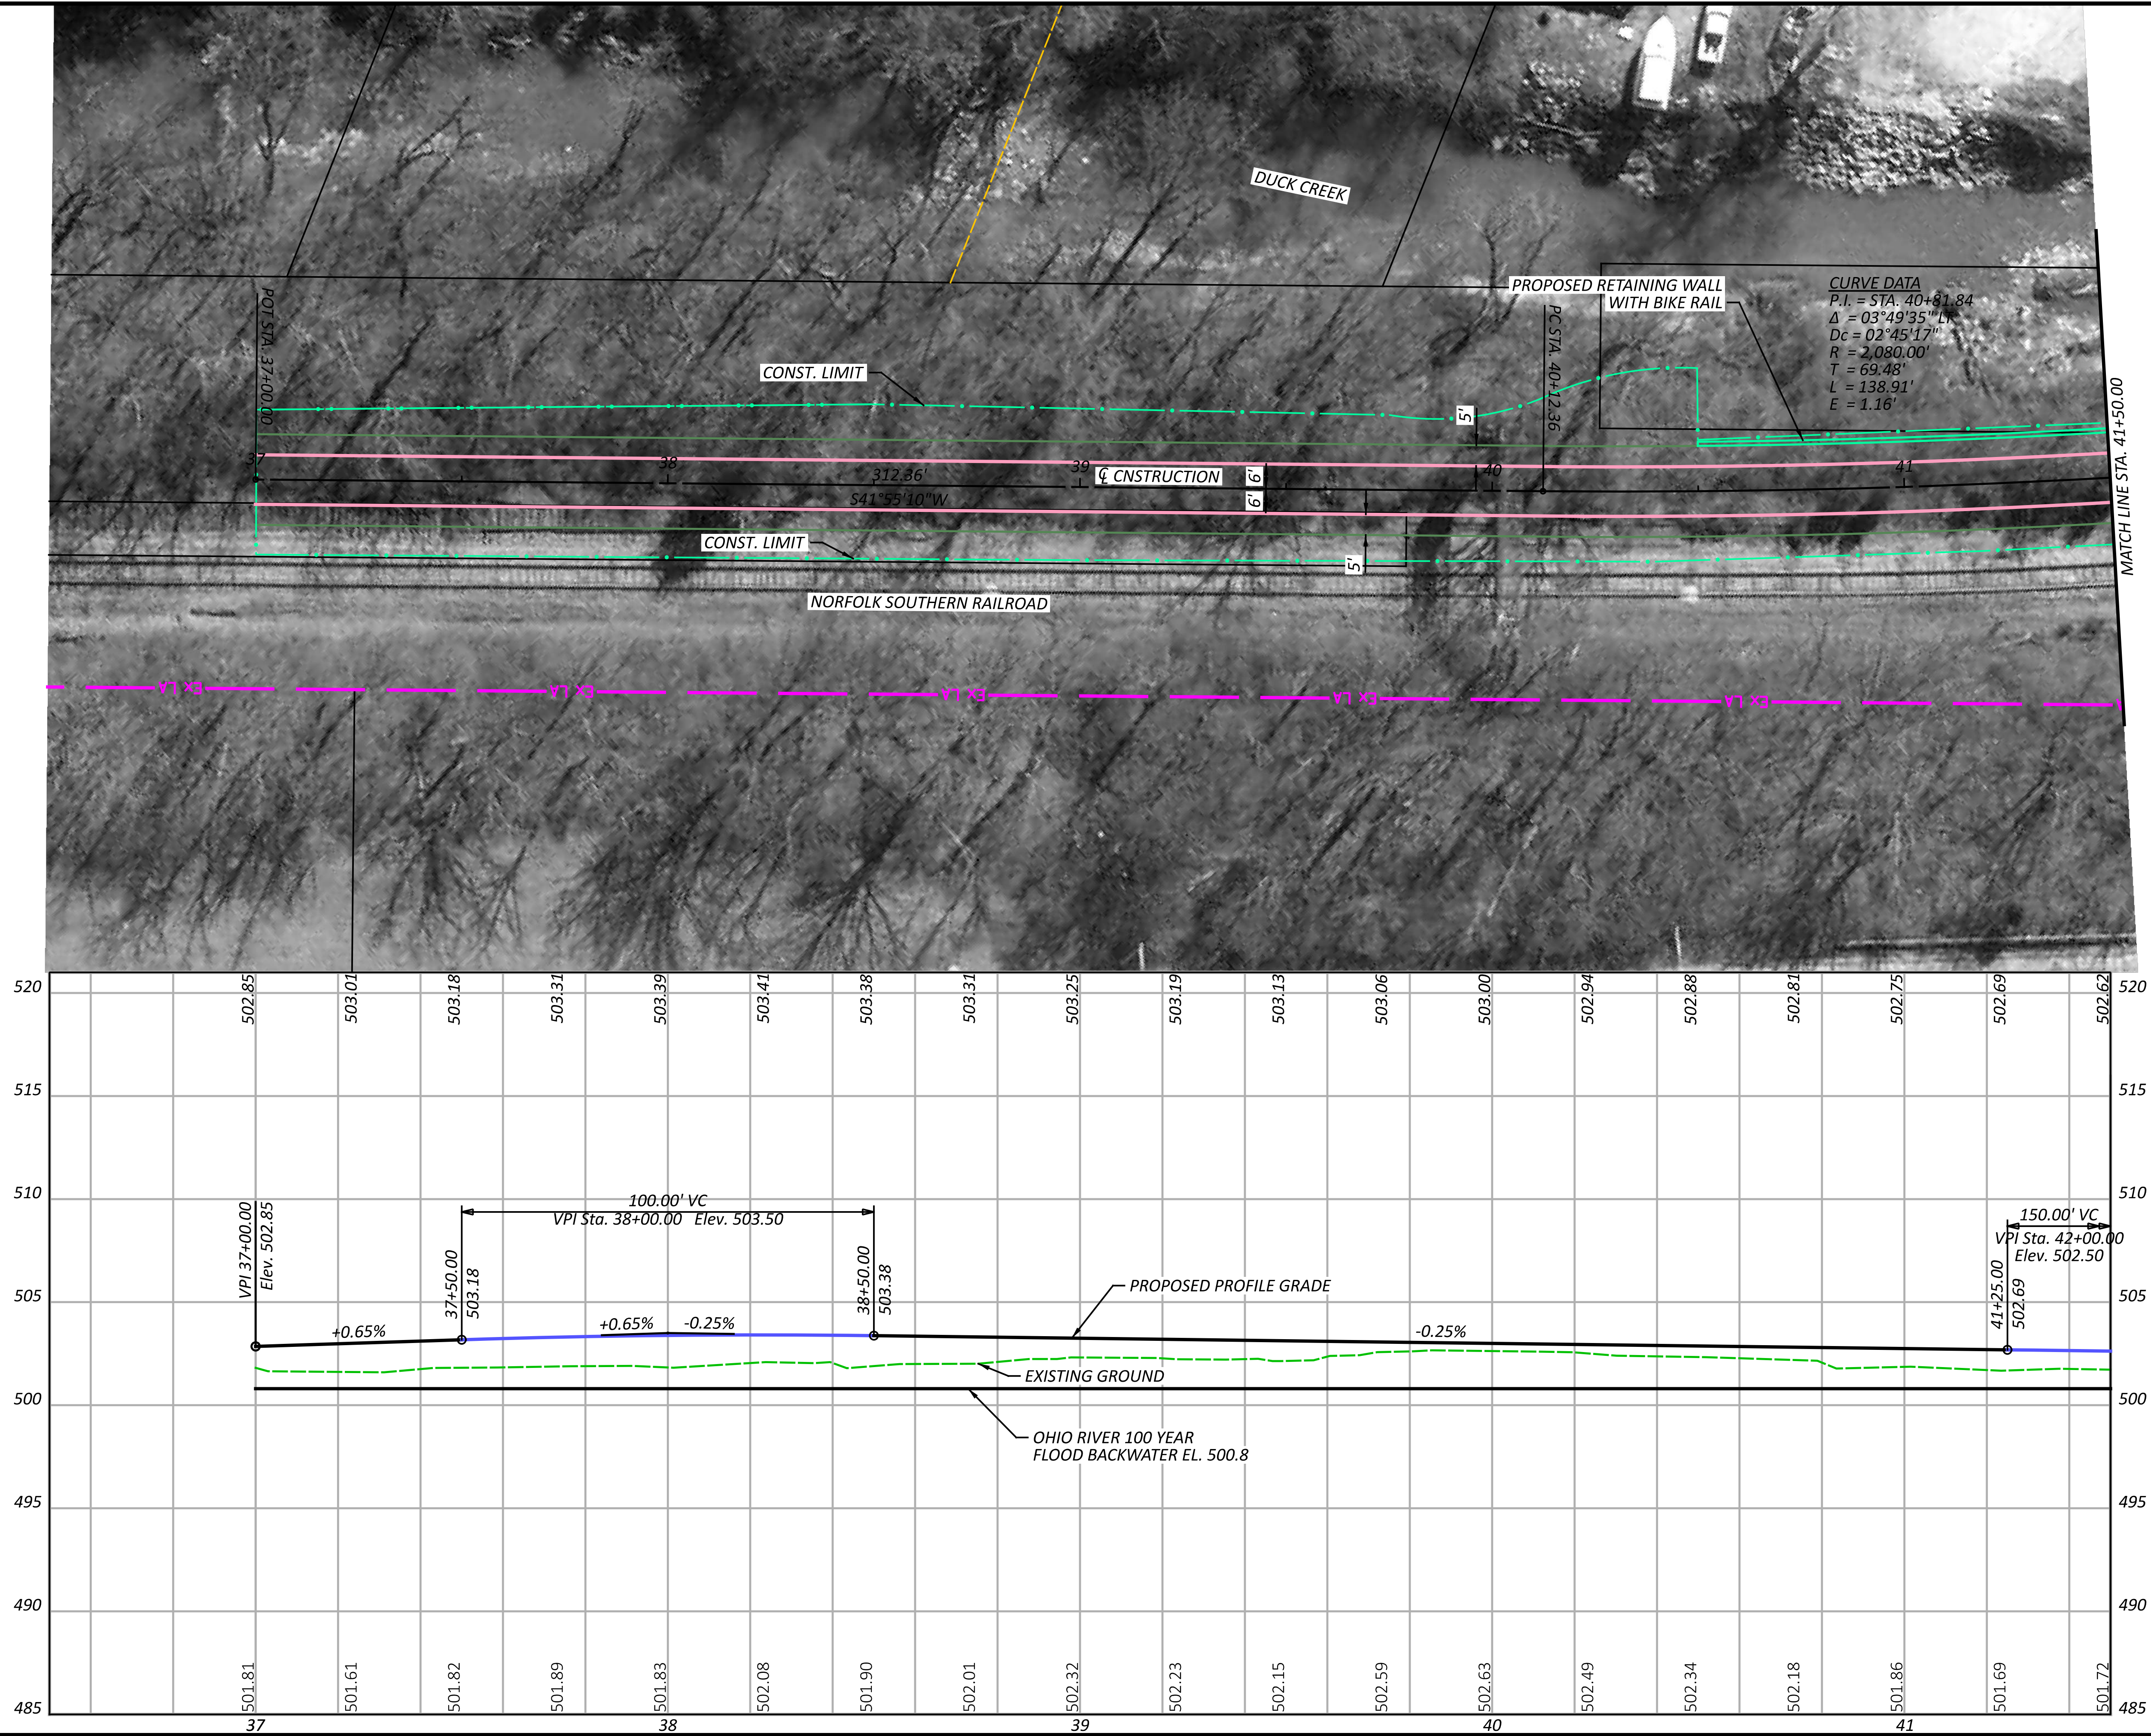

SEGMENT 3 - ALTERNATIVE E
STA. 37+00.00 TO STA. 41+50.00





DESIGN AGENCY
Stantec
10200 Alliance Road,
Suite 300
Cincinnati, OH 45242
(513) 842-8200

DESIGNER
JGB
REVIEWER
SNS 01-26-24
PROJECT ID
113603
SHEET
P.10
TOTAL
15

HAM-WASSON WAY TO OTTO ARMLEDER

MODEL: CLP_3-E - Plan 2 [Sheet] PAPER SIZE: 34x22 (in.) DATE: 8/17/2024 TIME: 10:48:38 AM USER: gregbrown
V:\1736\active\173620146\Engineering\Roadway\113603\400-Engineering\Roadway\113603_E.dgn

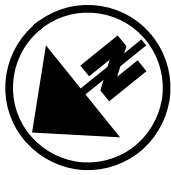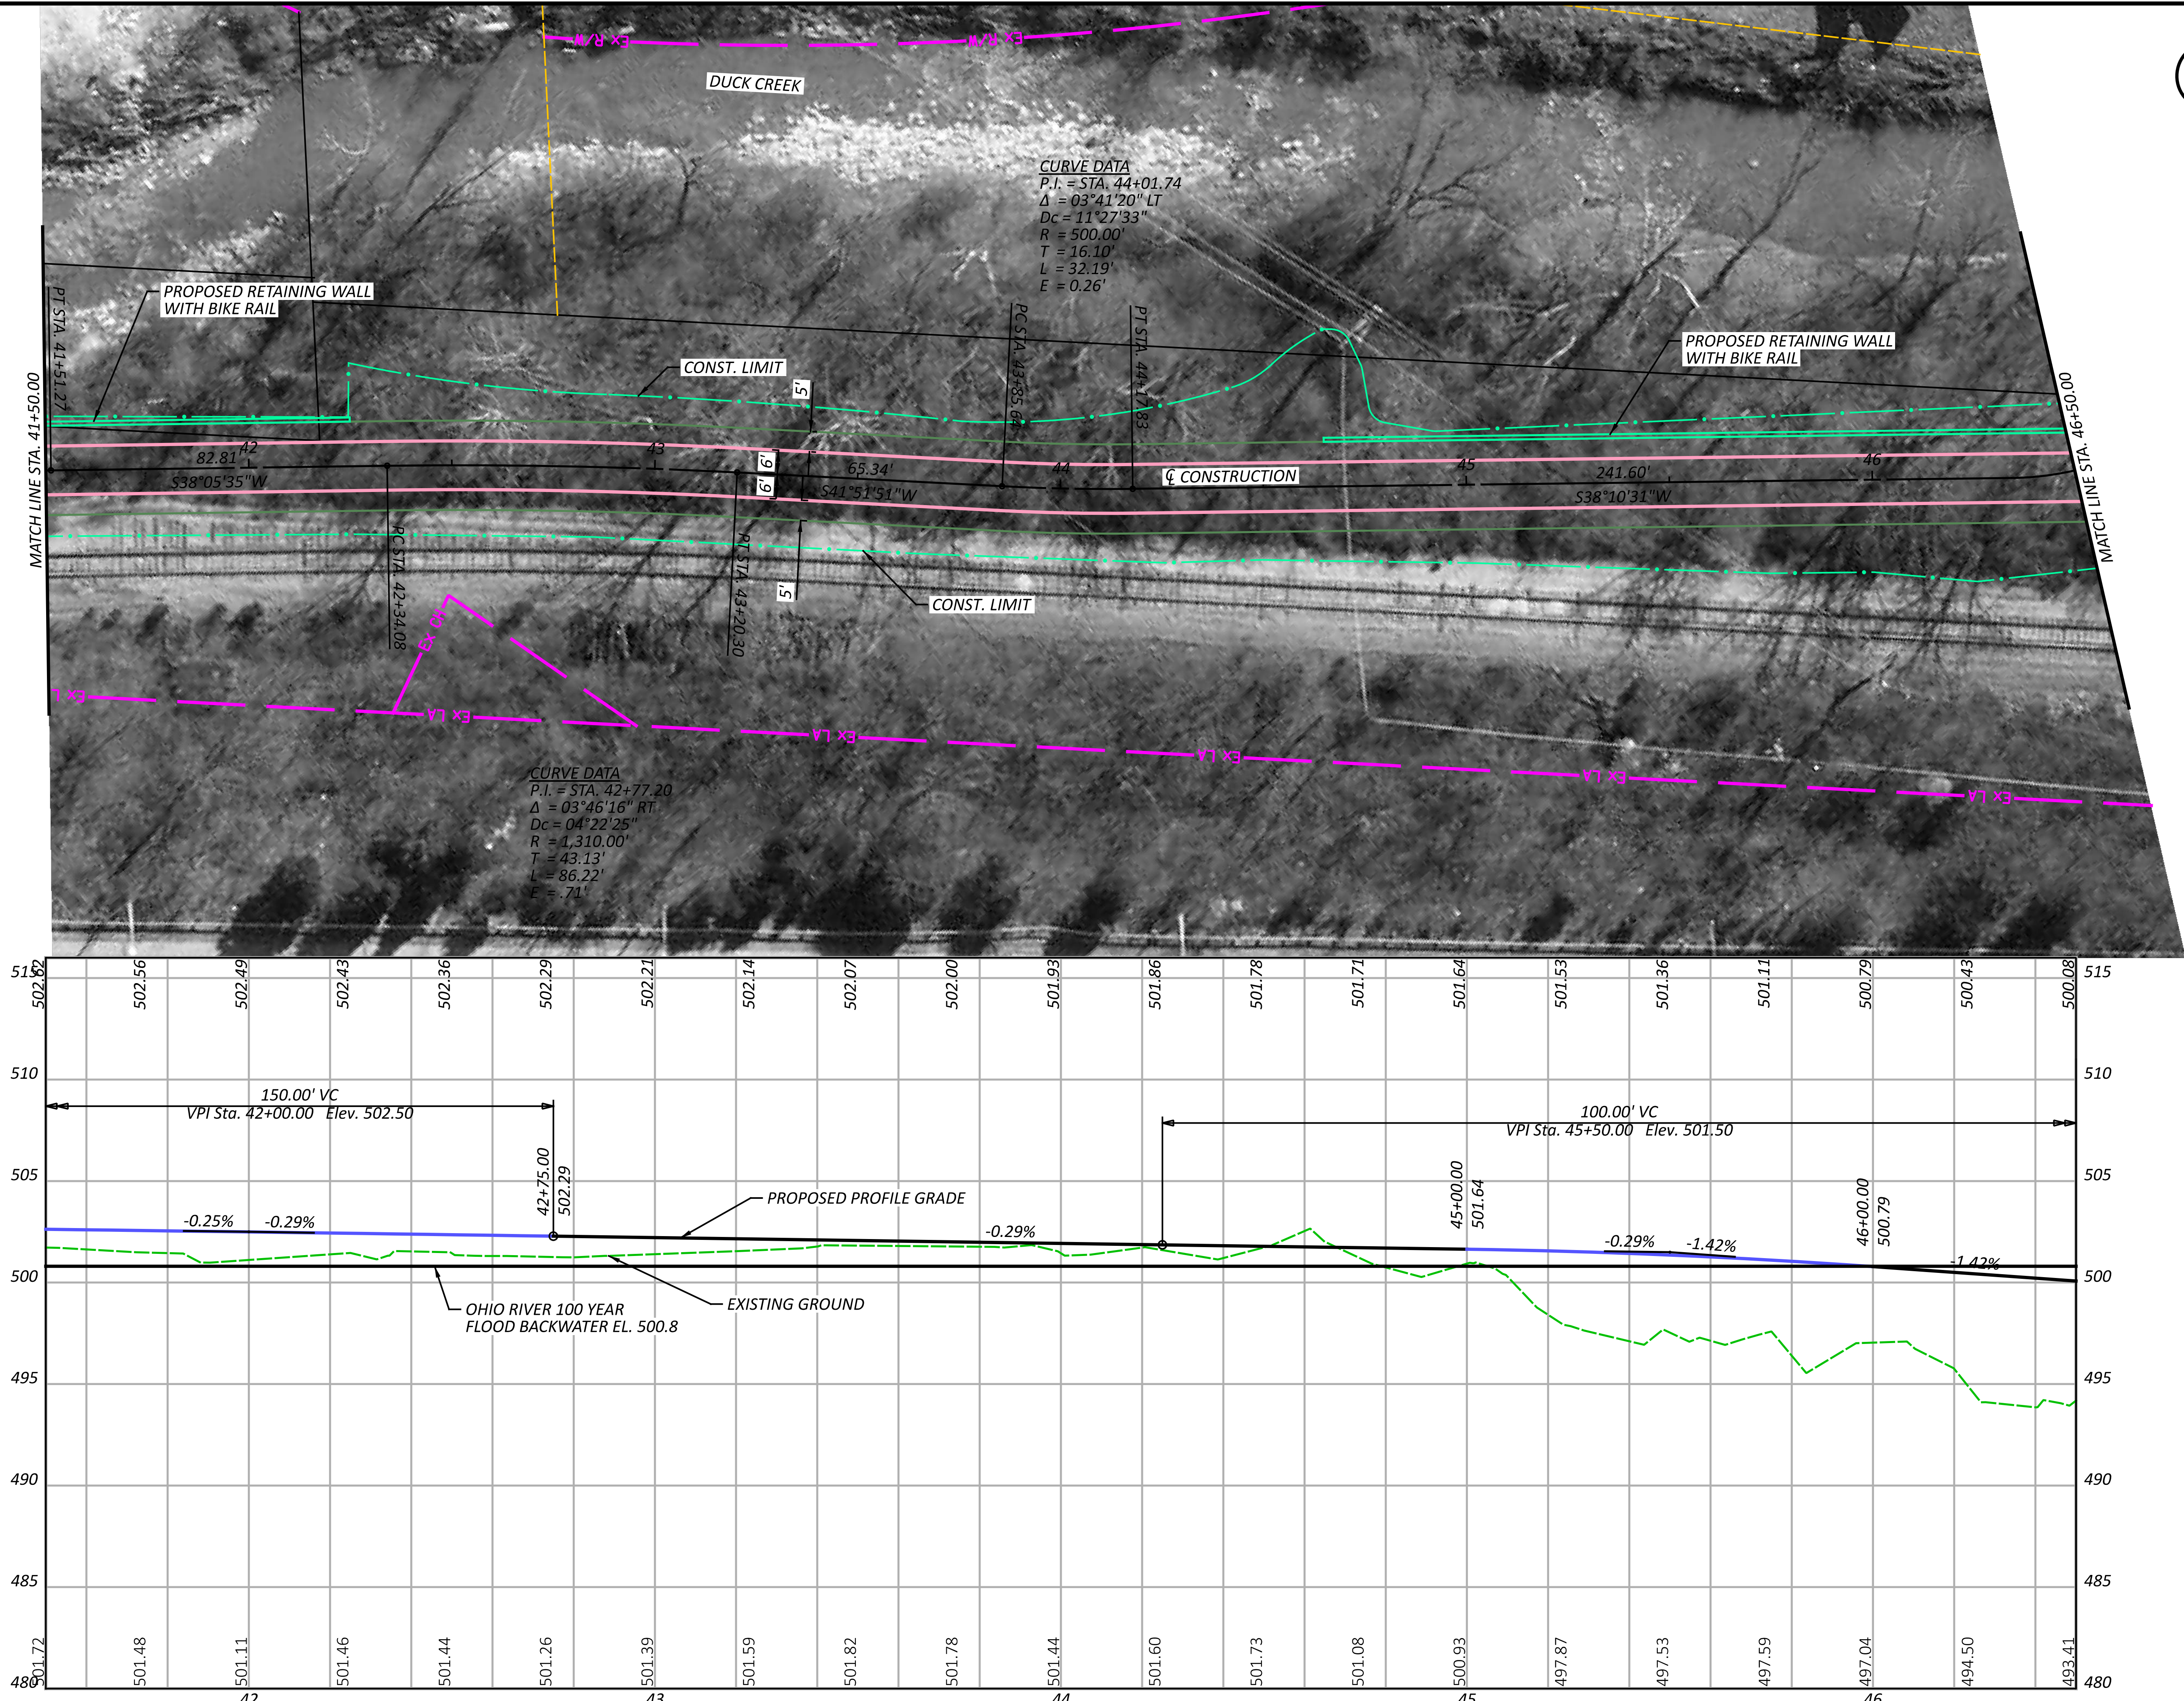

SEGMENT 3 - ALTERNATIVE E
STA. 41+50.00 TO STA. 46+50.00

DESIGN AGENCY



10200 Alliance Road,
Suite 300
Cincinnati, OH 45242
(513) 842-8200

DESIGNER

JGB

REVIEWER

SNS 01-26-24

PROJECT ID

113603

SHEET




P.11

TOTAL

15

HAM-WASSON WAY TO OTTO ARMLEDER

MODEL: CLP_3-E - Plan 3 [Sheet] PAPER SIZE: 34x22 (in.) DATE: 8/17/2024 TIME: 10:48:42 AM USER: gregbrown
V:\1736\active\173620146\Engineering\Roadway\113603\400-Engineering\Roadway\113603_GPO03-E.dgn

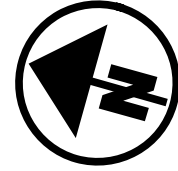
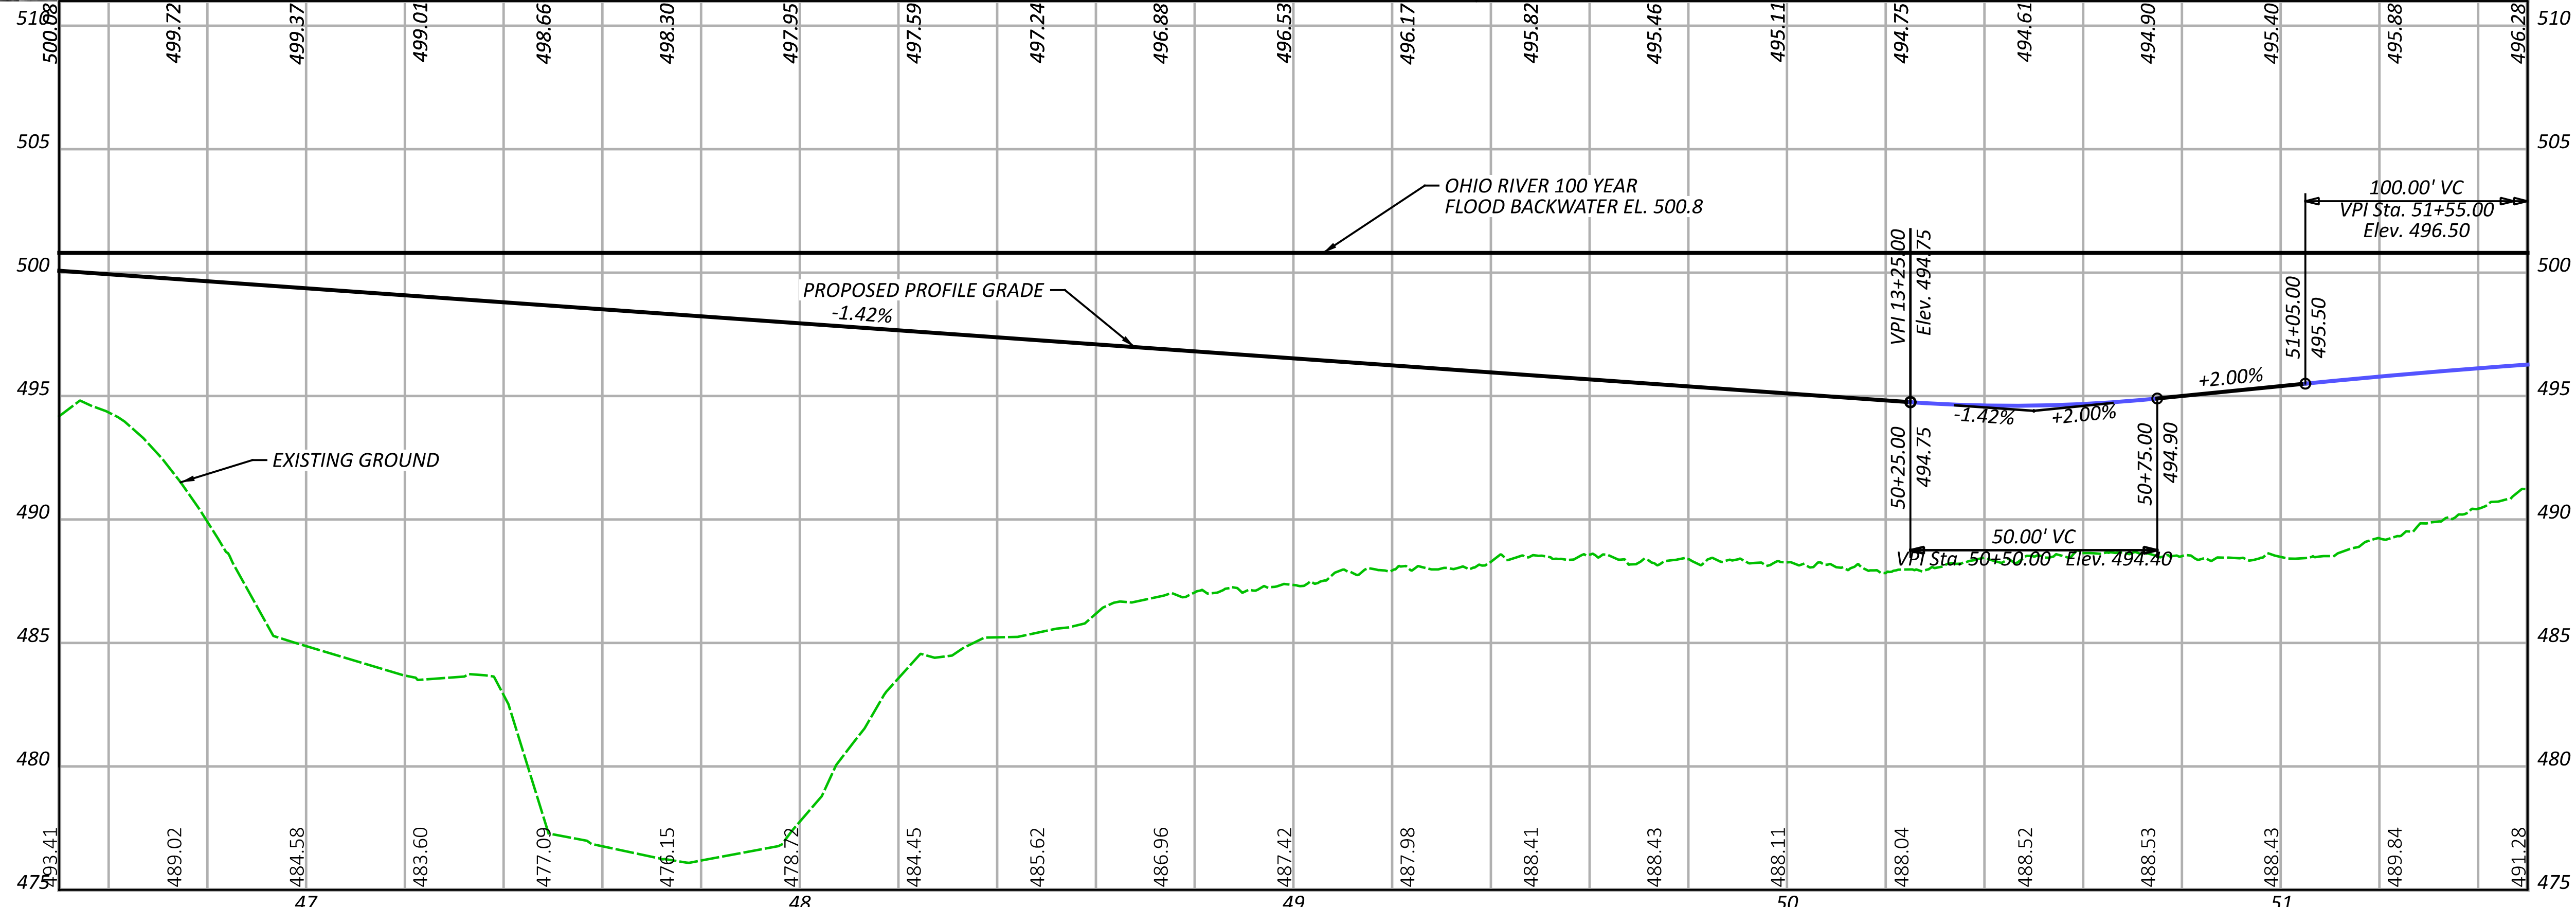
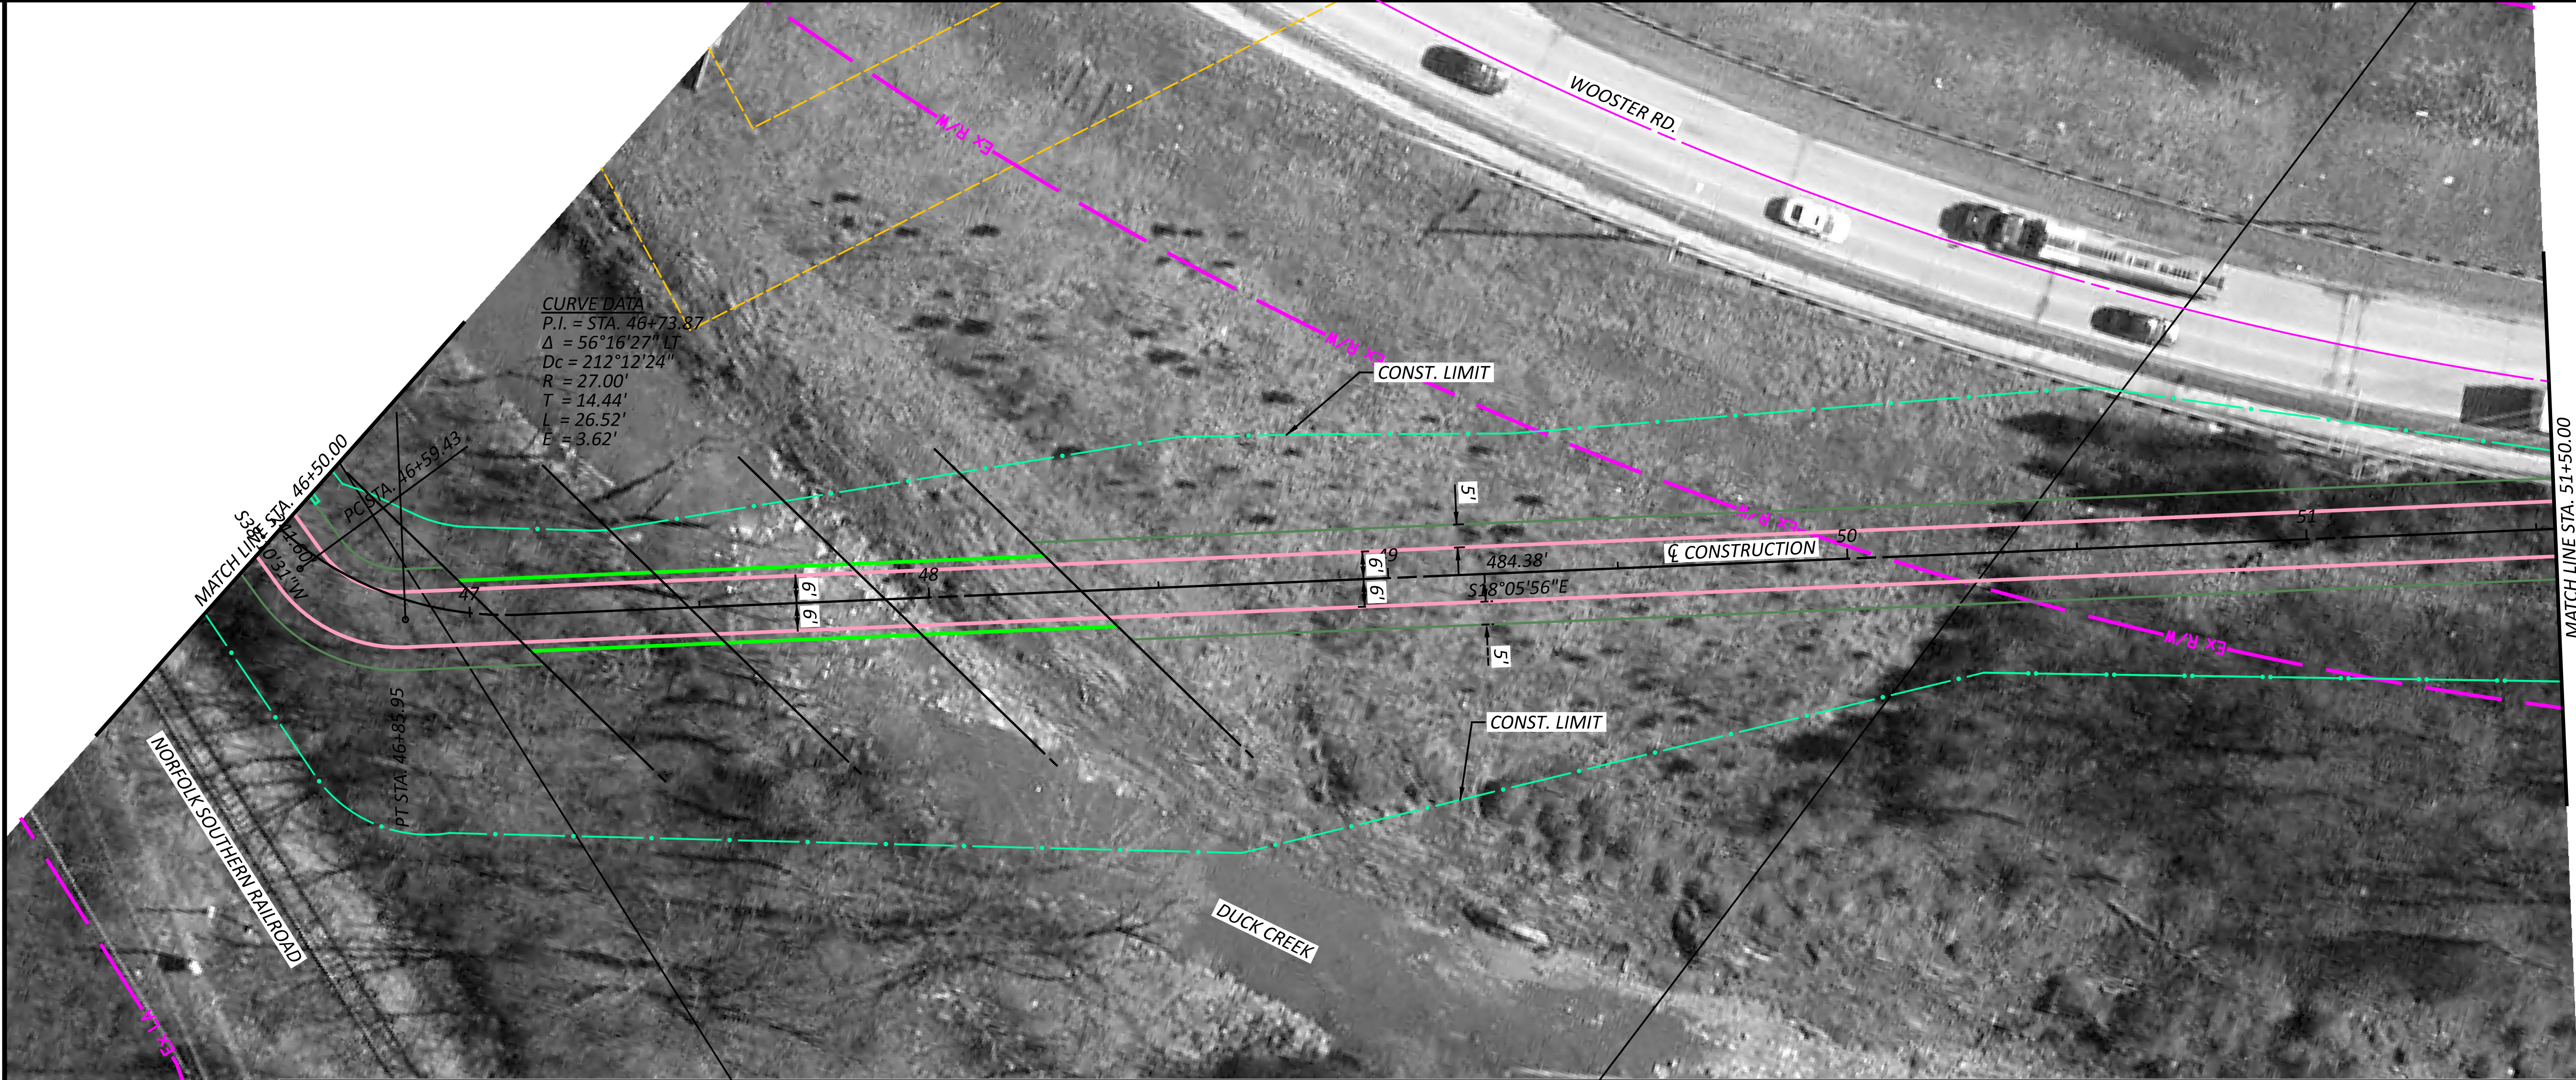


SEGMENT 3 - ALTERNATIVE E
STA. 46+50.00 TO STA. 51+50.00

DESIGN AGENCY

10200 Alliance Road,
Suite 300
Cincinnati, OH 45242
(513) 842-8200

DESIGNER	JGB
REVIEWER	
SNS	01-26-24
PROJECT ID	113603
SHEET	TOTAL
P.12	15

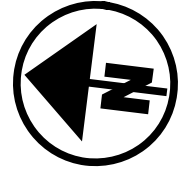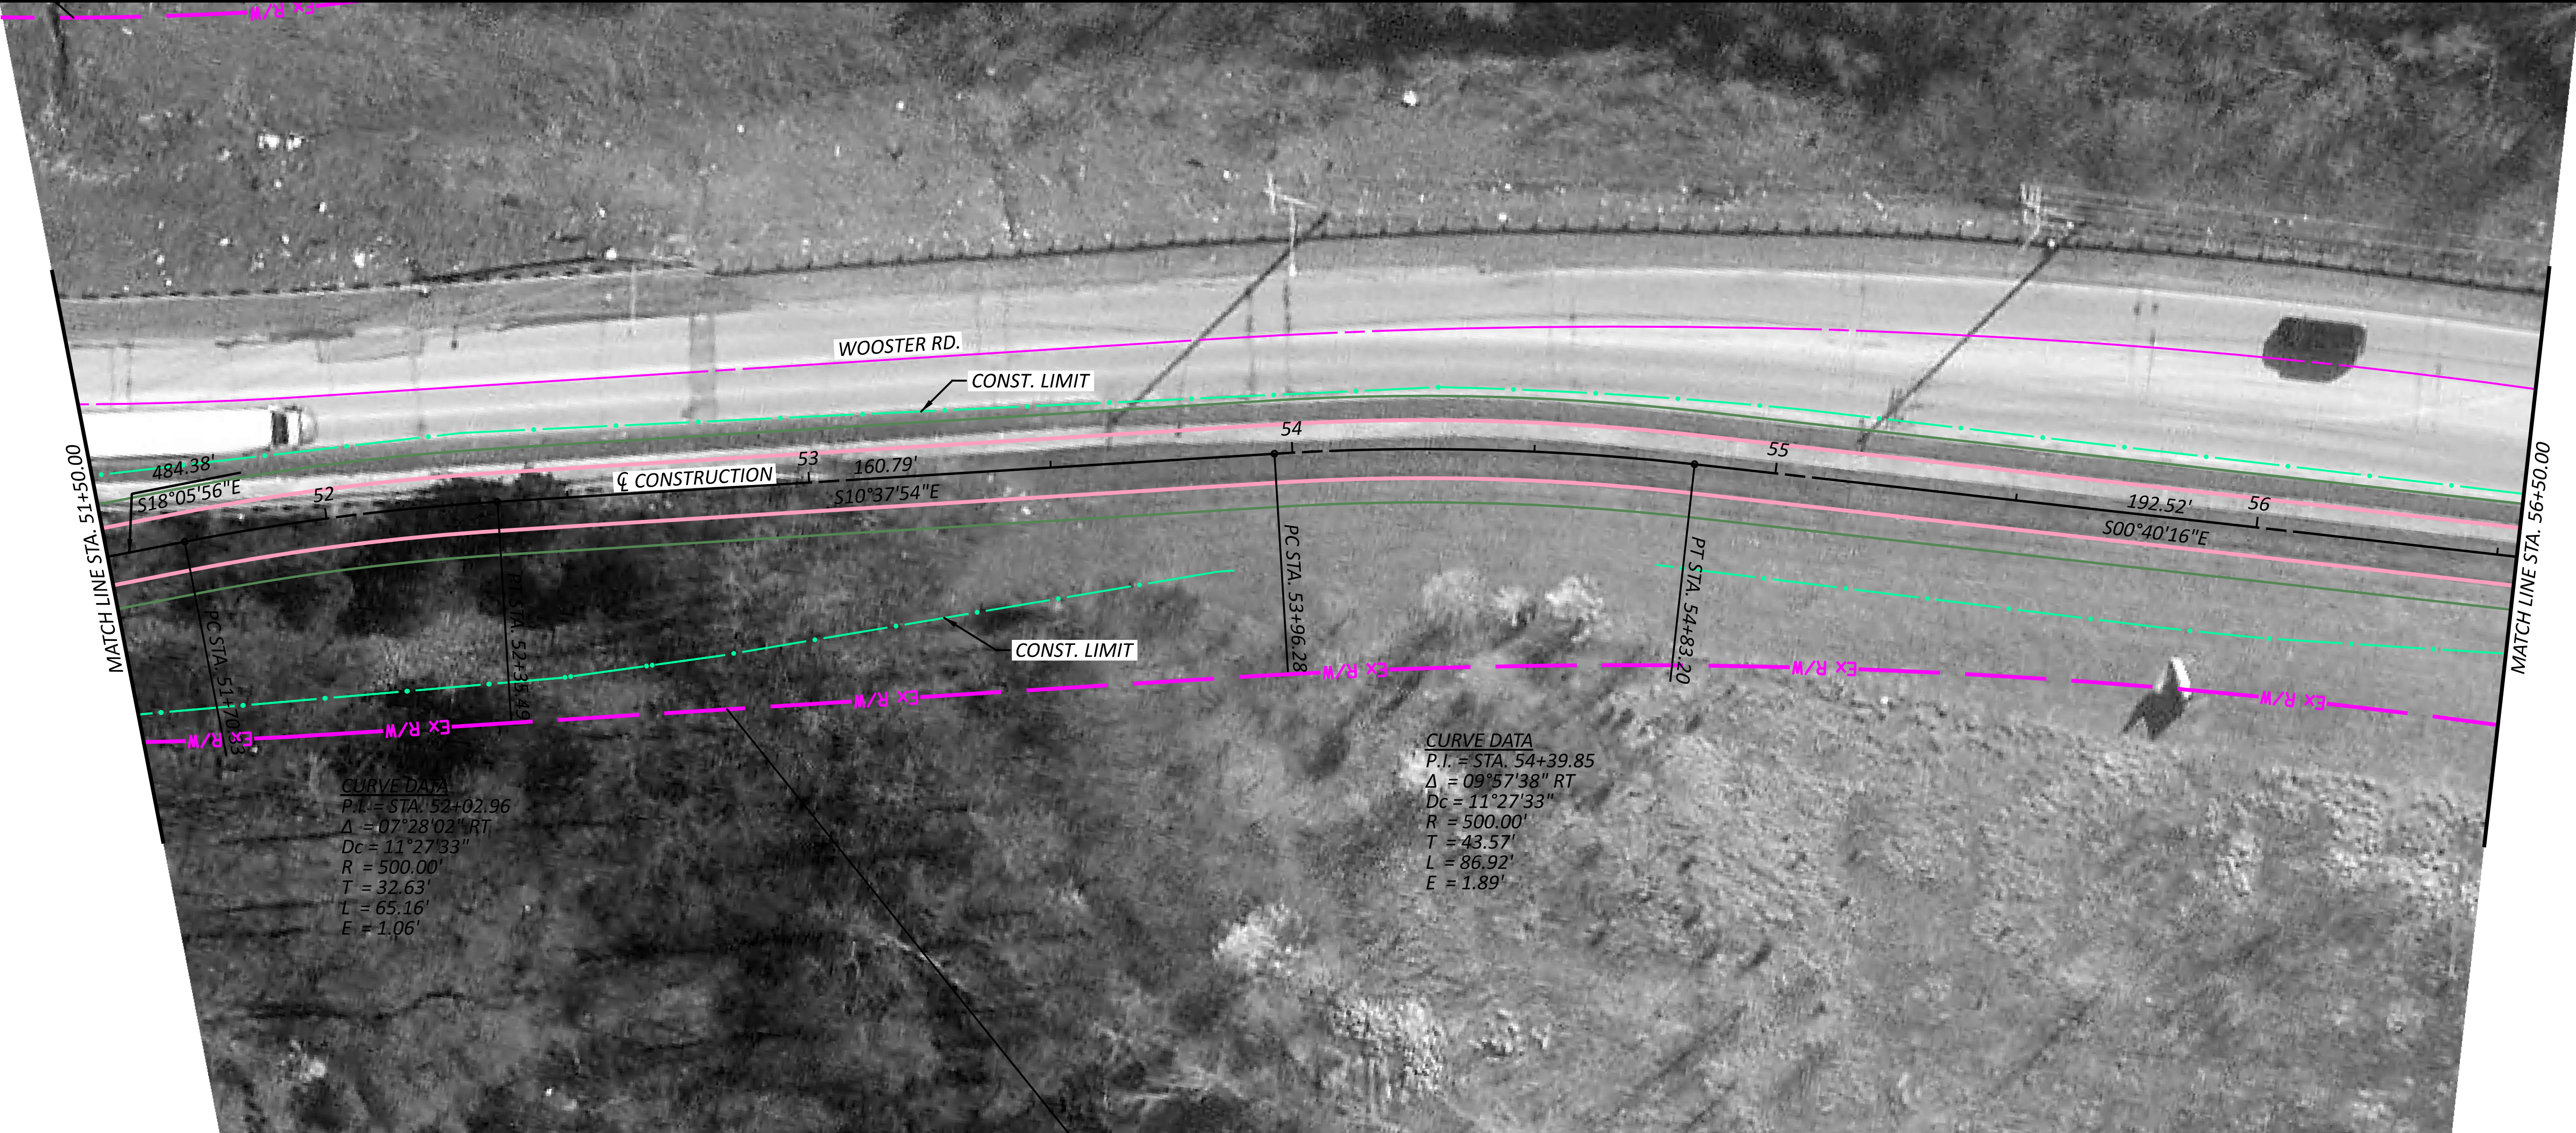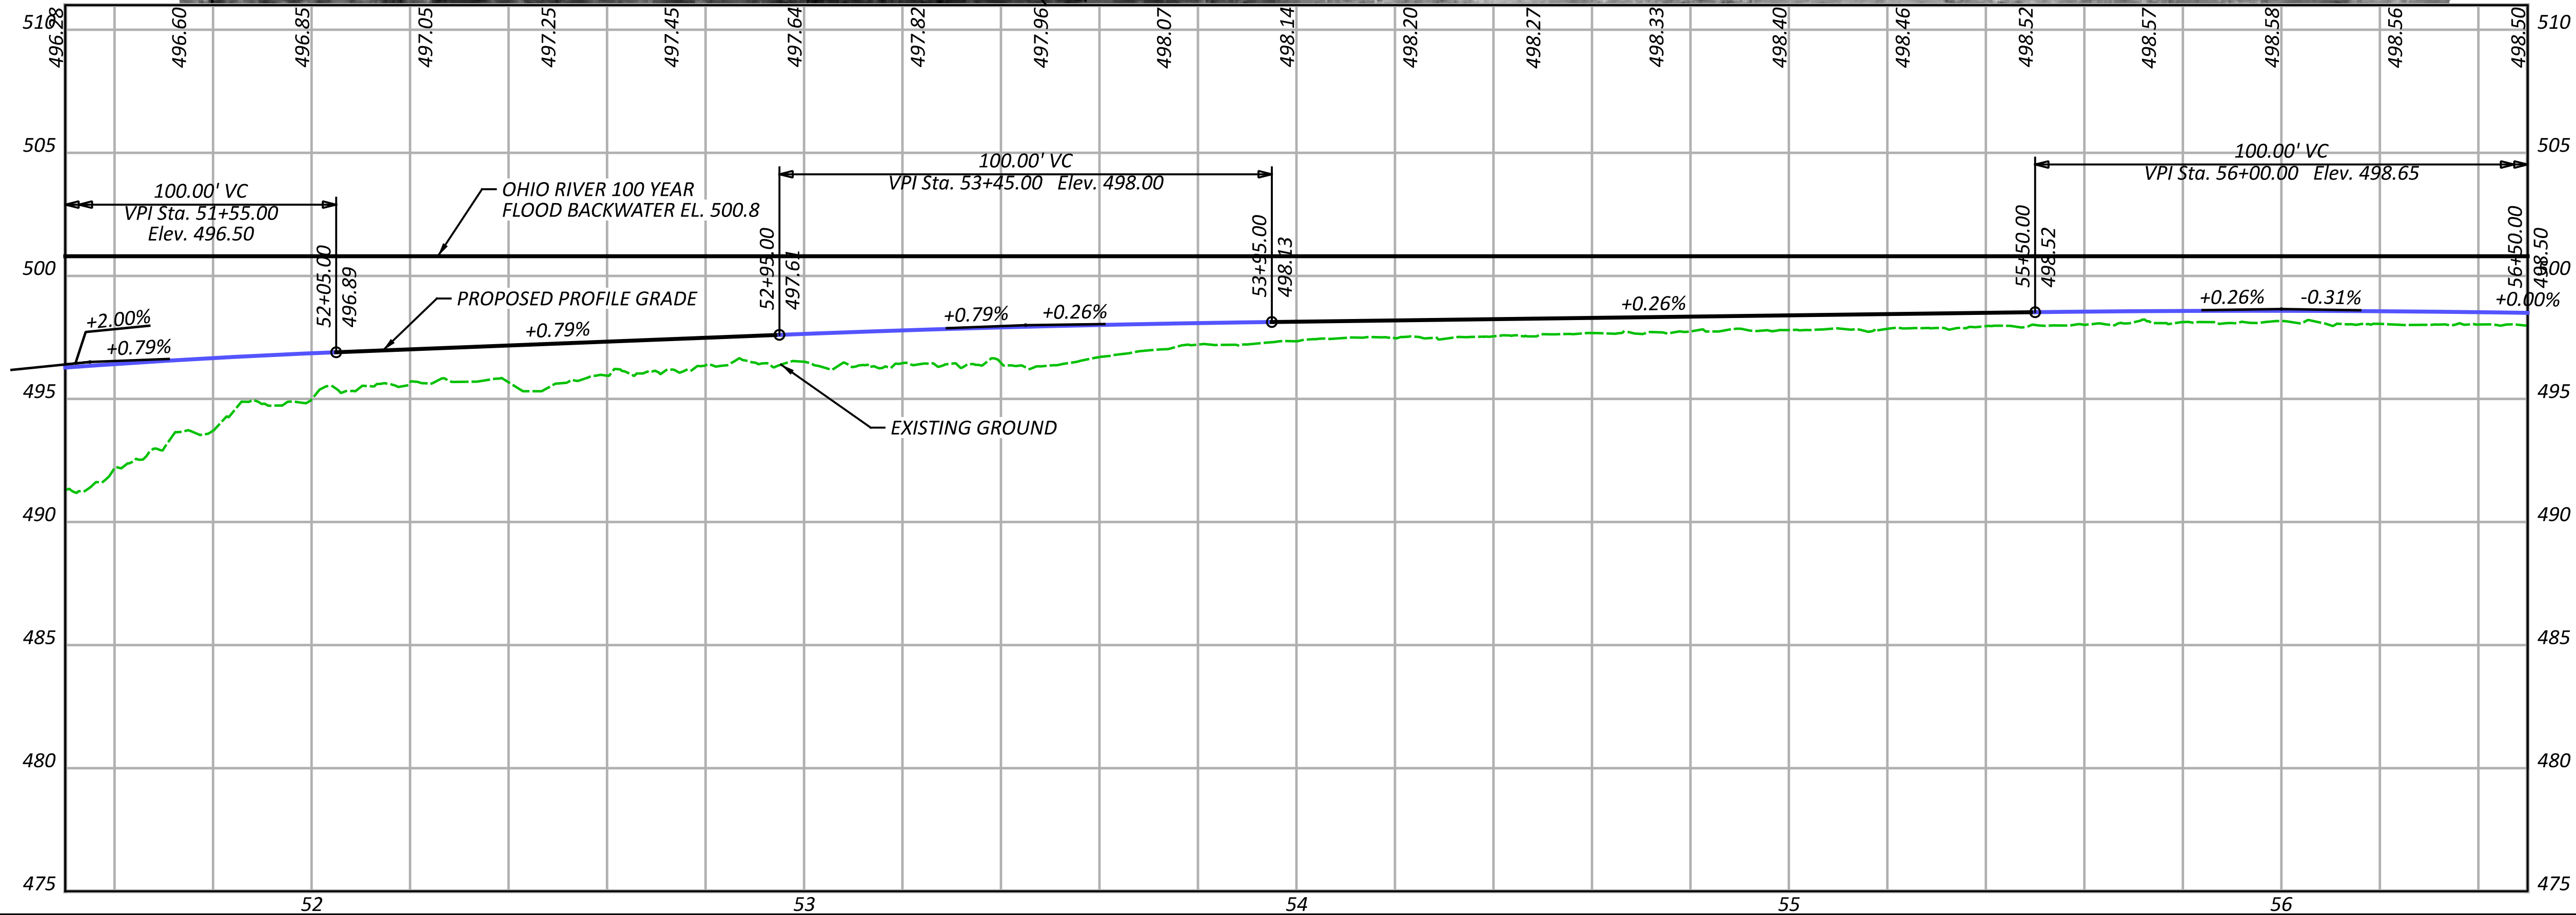

SEGMENT 3 - ALTERNATIVE E
STA. 51+50.00 TO STA. 56+50.00

DESIGN AGENCY



10200 Alliance Road,
Suite 300
Cincinnati, OH 45242
(513) 842-8200

DESIGNER

JGB

REVIEWER

SNS 01-26-24

PROJECT ID

113603

SHEET

P.13

TOTAL



15

HORIZONTAL
SCALE IN FEET



HAM-WASSON WAY TO OTTO ARMLEDER

MODEL: CLP_3-E - Plan 5 [Sheet] PAPER SIZE: 34x22 (in.) DATE: 8/17/2024 TIME: 10:48:49 AM USER: gregbrown
V:\1736\active\173620146\Engineering\Roadway\Sheets\113603_GPO03-E.dgn

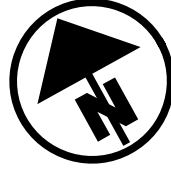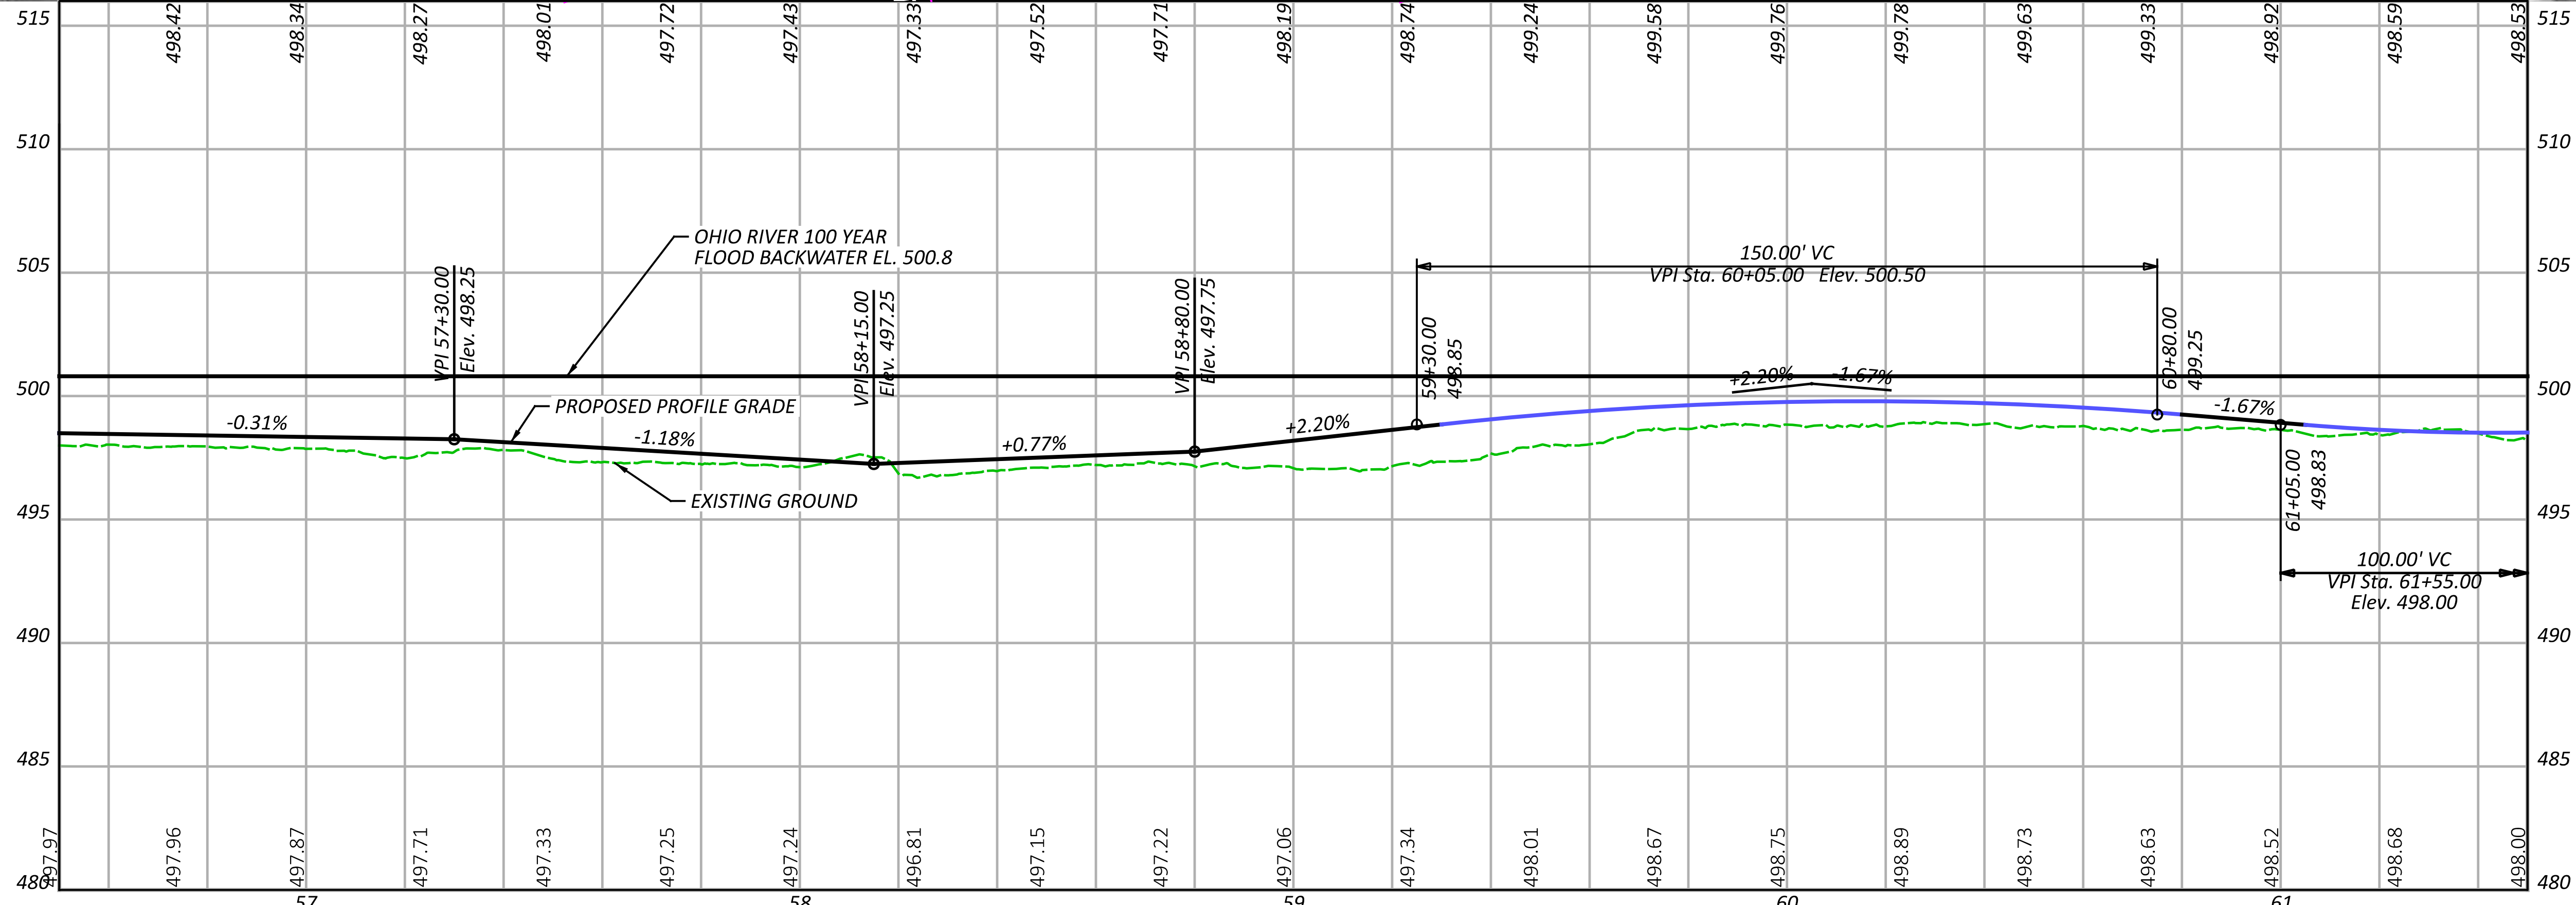

SEGMENT 3 - ALTERNATIVE E
STA. 56+50.00 TO STA. 61+50.00

DESIGN AGENCY
Stantec
10200 Alliance Road,
Suite 300
Cincinnati, OH 45242
(513) 842-8200

DESIGNER
JGB
REVIEWER
SNS 01-26-24
PROJECT ID
113603
SHEET
P.14 TOTAL
15

HAM-WASSON WAY TO OTTO ARMLEDER

MODEL: CLP_3-E - Plan 6 [Sheet] PAPER SIZE: 34x22 (in.) DATE: 8/17/2024 TIME: 10:48:53 AM USER: gregbrown

V:\1736\active\173620146\Engineering\113603\400-Engineering\Roadway\Sheets\113603_GP003-E.dgn



SEGMENT 3 - ALTERNATIVE E
STA. 61+50.00 TO STA. 66+50.00



DESIGNER	JGB
REVIEWER	
SNS	01-26-24
PROJECT ID	113603
SHEET	P.15
TOTAL	15