


**Project Location**



**North Arrow & Scale**

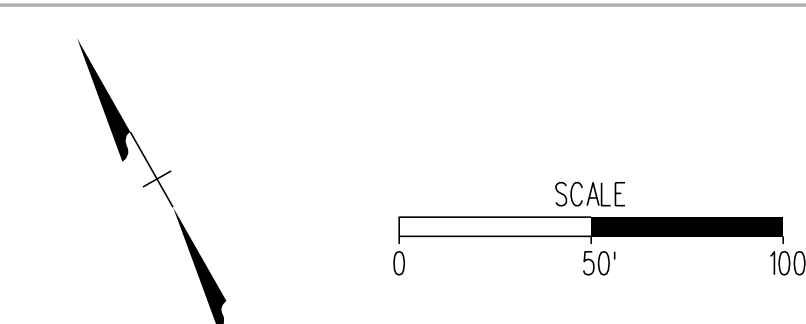

**Legend**

- Proposed Pavement
- Proposed Bridge
- Proposed Graded Area
- Proposed Limits of Construction - Cut
- Proposed Limits of Construction - Fill
- Potential Location of Stormwater Facility
- Existing Right of Way
- Existing Easements
- Property Line
- Proposed Guardrail
- Proposed BPPS
- Proposed Concrete Median Barrier
- Proposed Curb


**Contact Information**

Robert Leonard, L.S. PE  
 Project Manager  
 Virginia Department of Transportation  
 2111 Bonham Road  
 Bristol, Va 24201

I-81/I-77 Junction  
 Wythe County, Virginia  
 0081-139-265, P101, C501  
 UPC 122267  
 NHPP-0081-1(415)

These plans are unfinished and unapproved and are not to be used for any type of construction or the acquisition of right of way.

Imagery Courtesy of the Commonwealth of Virginia copyright 2019.

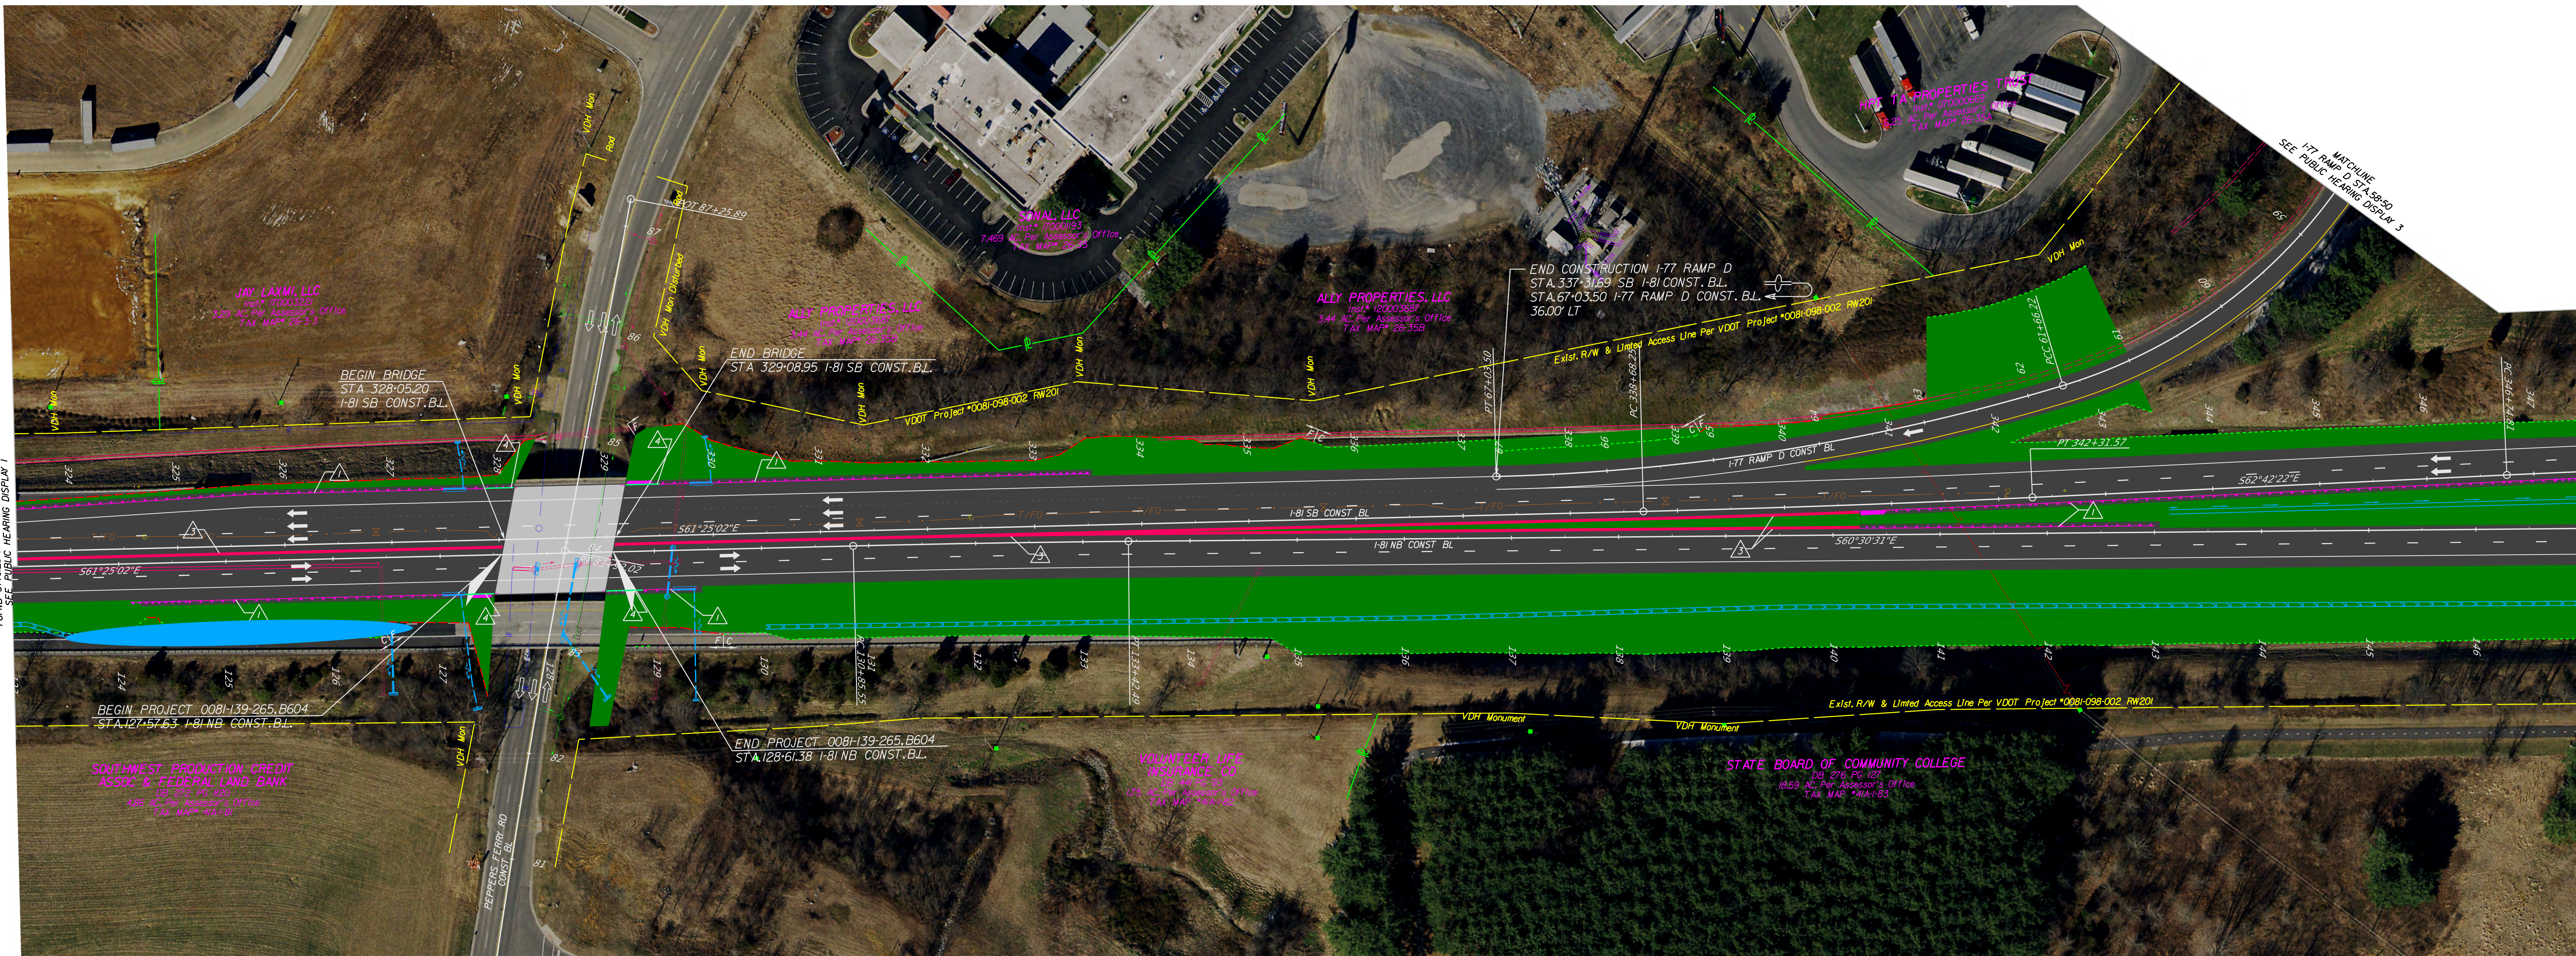

MATCHLINE  
I-81 NB STA. 123+00 / I-81 SB STA. 323+50  
SEE PUBLIC HEARING DISPLAY 1

MATCHLINE  
I-77 RAMP D STA. 58+50  
SEE PUBLIC HEARING DISPLAY 3