


PUBLIC HEARING DISPLAY 1

I-81/I-77 JUNCTION

Project Location



North Arrow & Scale

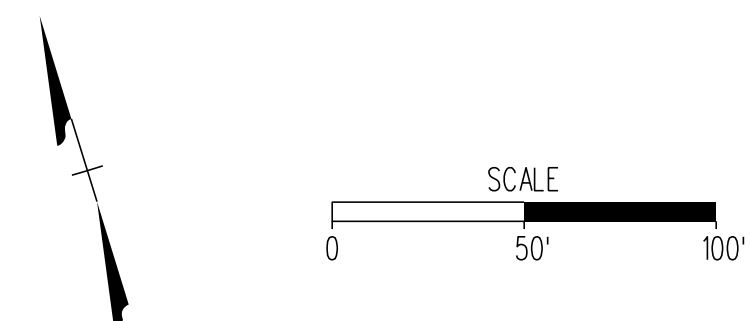

Legend


- Proposed Pavement
- Proposed Bridge
- Proposed Graded Area
- Proposed Limits of Construction - Cut
- Proposed Limits of Construction - Fill
- Potential Location of Stormwater Facility
- Existing Right of Way
- Existing Easements
- Property Line
- Proposed Guardrail
- Proposed BPPS
- Proposed Concrete Median Barrier
- Proposed Curb

Contact Information

Robert Leonard, L.S., PE
 Project Manager
 Virginia Department of Transportation
 2111 Bonham Road
 Bristol, Va 24201

I-81/I-77 Junction
 Wythe County, Virginia
 0081-139-265, P101, C501
 UPC 122267
 NHPP-0081-1(415)

These plans are unfinished and unapproved and are not to be used for any type of construction or the acquisition of right of way.
 Imagery Courtesy of the Commonwealth of Virginia copyright 2019.

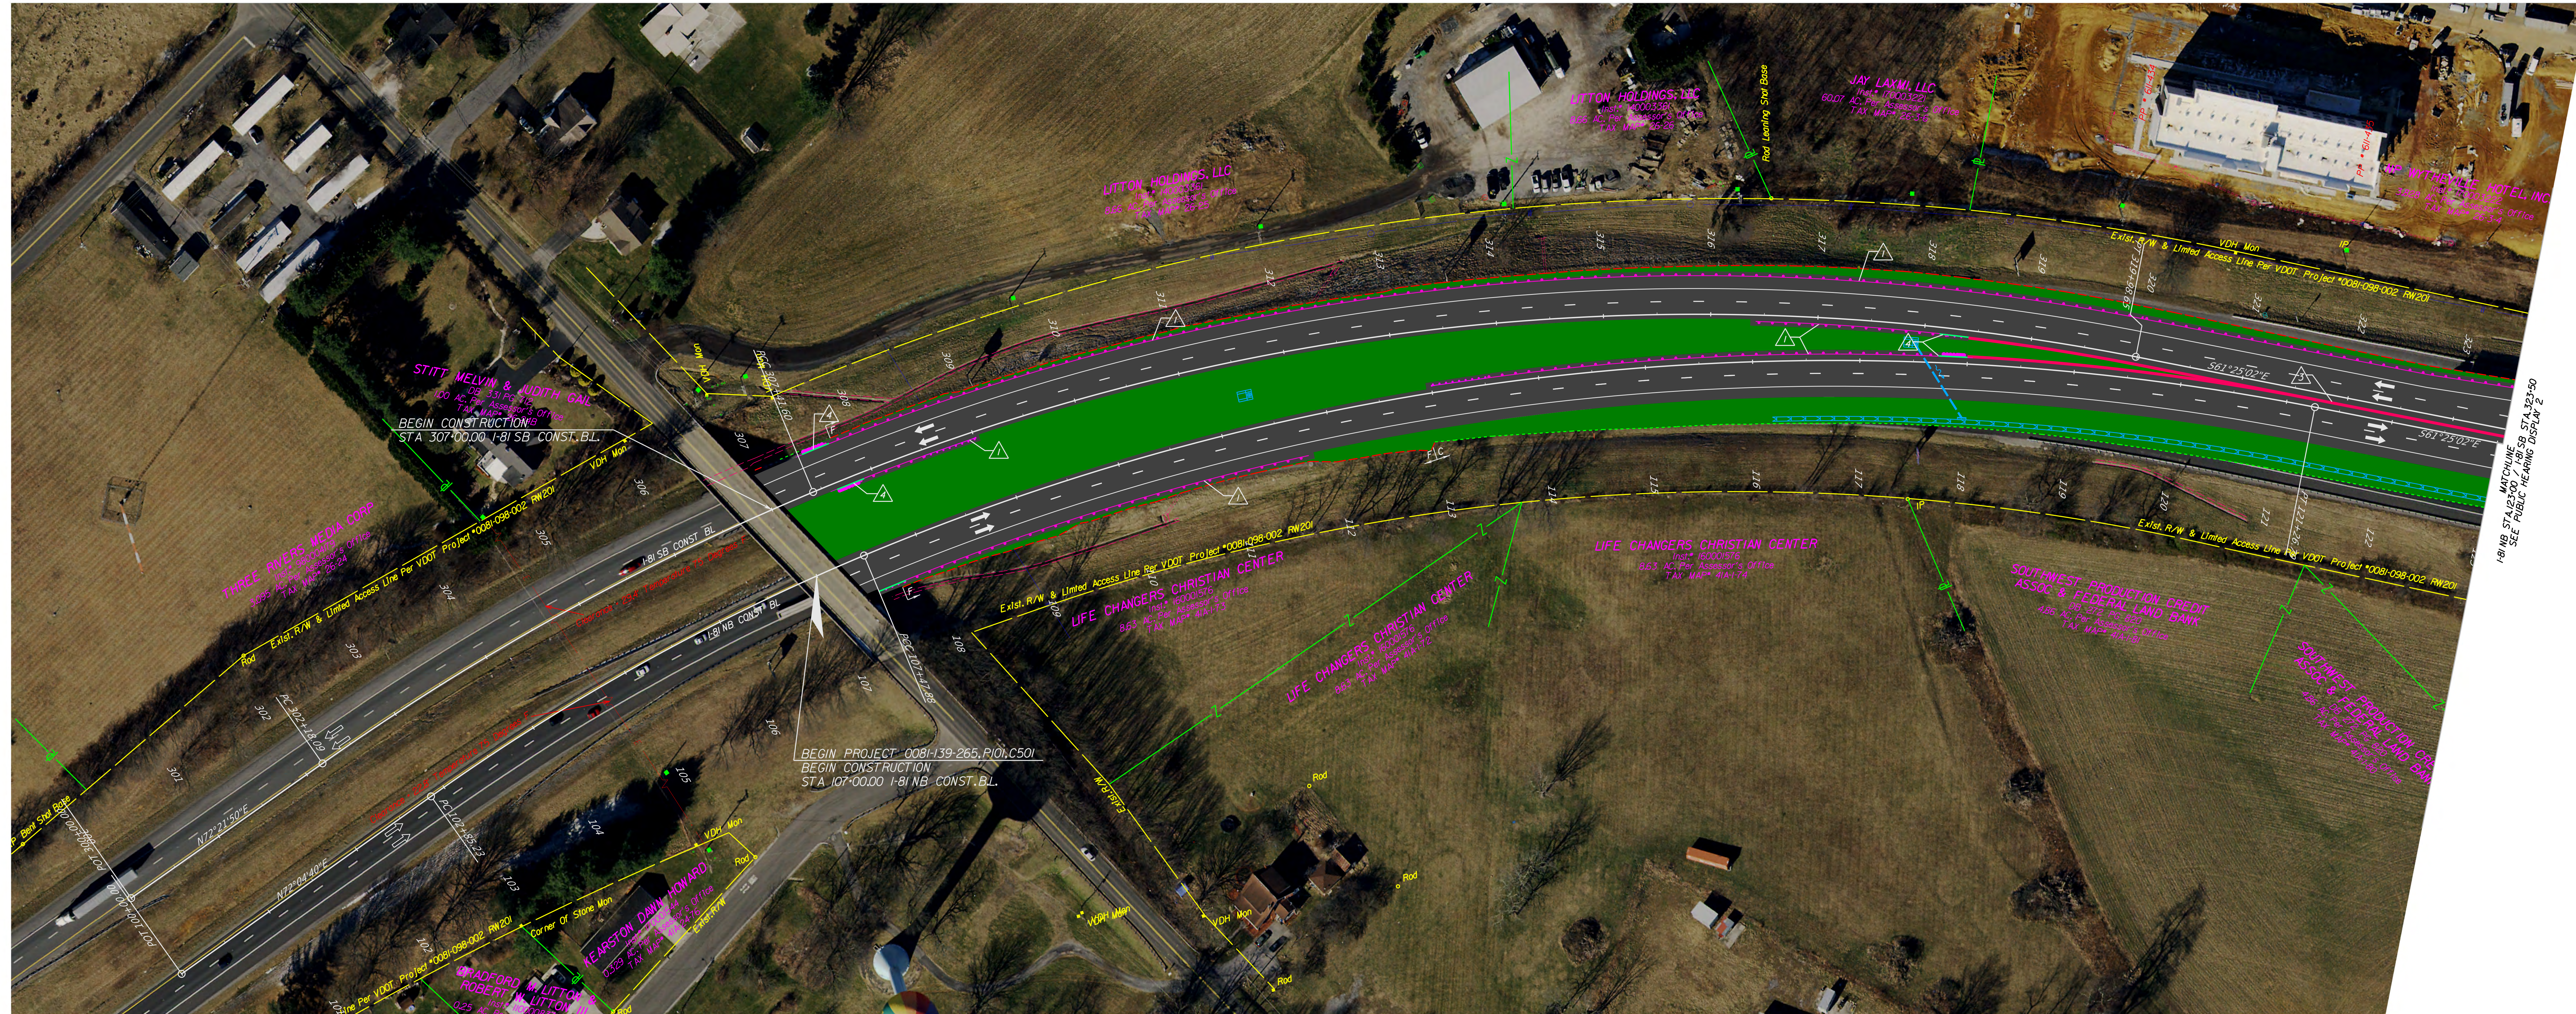

MATCHLINE
 SEE PUBLIC HEARING DISPLAY 2
 I-81 NB STA 42+50.00 / I-81 SB STA 323+50