



DESIGN PUBLIC MAP
PROJECT 67019.1.1 (BR-0019)
GASTON COUNTY
BRIDGE NO. 56 OVER S. FORK
CATAWBA RIVER ON NC 275
MAY 2021





BEGIN PROJECT BR-0019
-L- STA. 9+10.00

END PROJECT BR-0019
-L- STA. 27+25.00



DESIGN PUBLIC MAP
PROJECT 67019.1.1 (BR-0019)
GASTON COUNTY
BRIDGE NO. 56 OVER S. FORK
CATAWBA RIVER ON NC 275
MAY 2021

DESIGN PUBLIC MAP
PROJECT 67019.1.1 (BR-0019)
GASTON COUNTY
BRIDGE NO. 56 OVER S. FORK
CATAWBA RIVER ON NC 275
MAY 2021

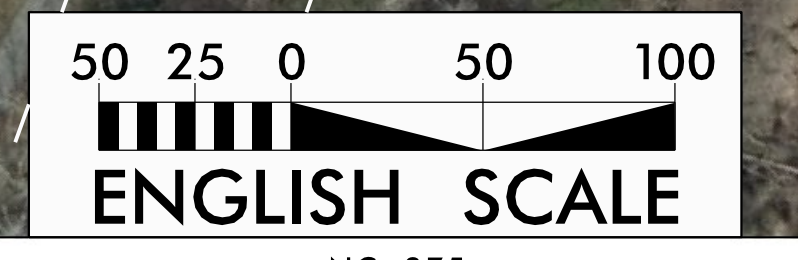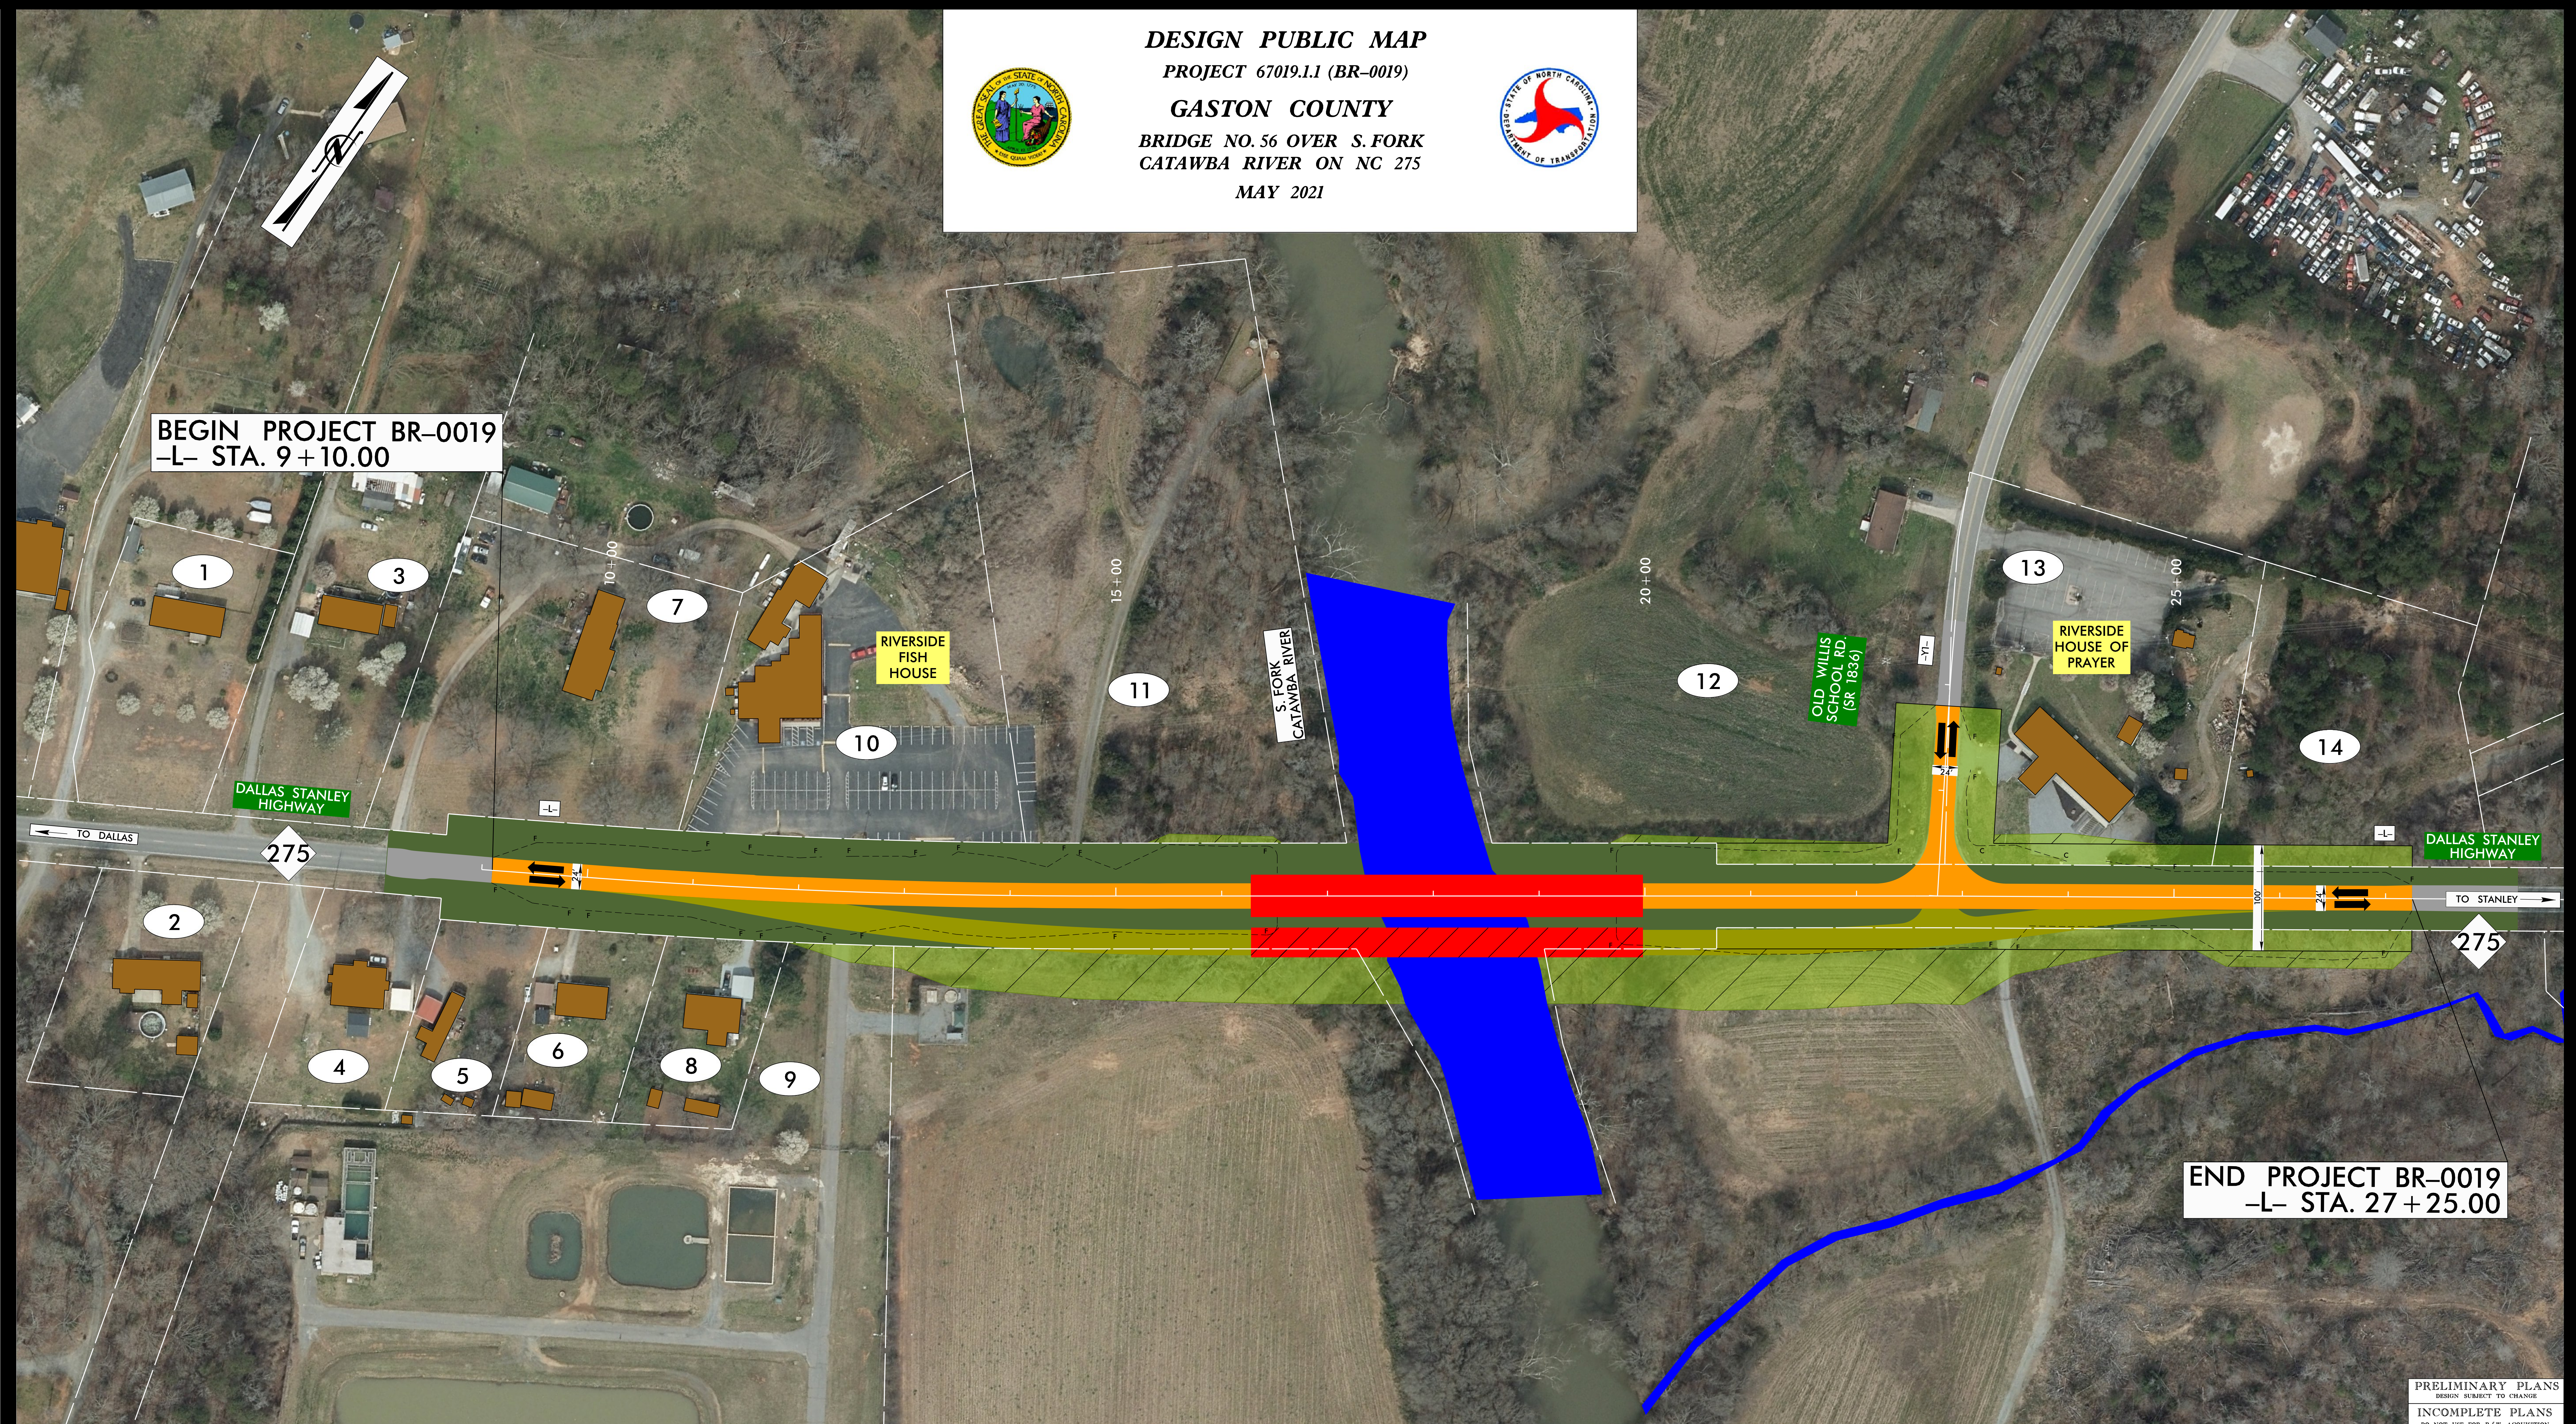

NC 275
 FUNCTIONAL CLASS. = MINOR ARTERIAL
 DESIGN SPEED = 50 MPH
 MAX. SUPERELEVATION = 0.08

2019 NC ONEMAP AERIAL PHOTOGRAPHY
 IMPACTS AND DRIVEWAY TIES
 LIMITS OF CONSTRUCTION AND THEIR IMPACTS SHOWN ON THIS MEETING MAP ARE BASED OFF OF PRELIMINARY DESIGNS AND PRELIMINARY GROUND SURVEYS. DURING THE FINAL DESIGN STAGE DESIGNERS WILL ATTEMPT TO MINIMIZE IMPACTS WHERE FEASIBLE USING FINAL GROUND SURVEYS. DRIVEWAY LOCATIONS WILL ALSO BE DETERMINED DURING FINAL DESIGN USING FINAL SURVEYS.
 UTILITY INFORMATION:
 TO PROVIDE GREATER VISUAL CLARITY, EXISTING AND PROPOSED UTILITIES ARE NOT SHOWN ON THESE MAPS OR ON OTHER DISPLAYS. THE UTILITY INFORMATION SHOWN ON THESE MAPS IS LIMITED TO LOCATIONS OF MAJOR EXISTING AND POTENTIAL UTILITY EASEMENTS. THE DESIGNS SHOWN ON THESE MAPS, INCLUDING UTILITY EASEMENTS, ARE PRELIMINARY AND ARE SUBJECT TO CHANGE.

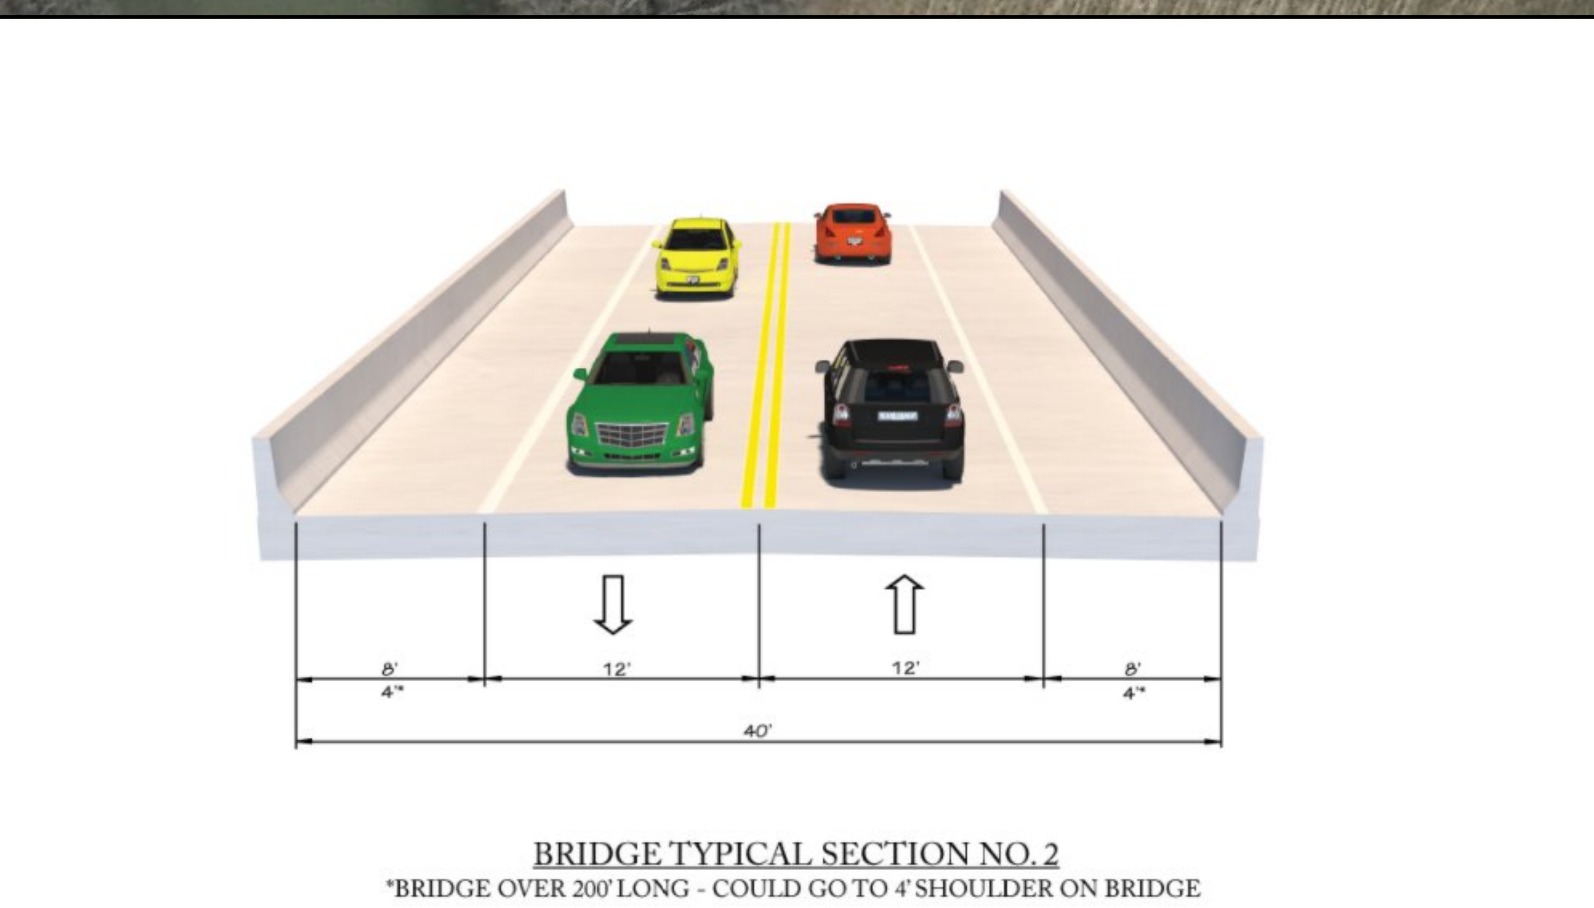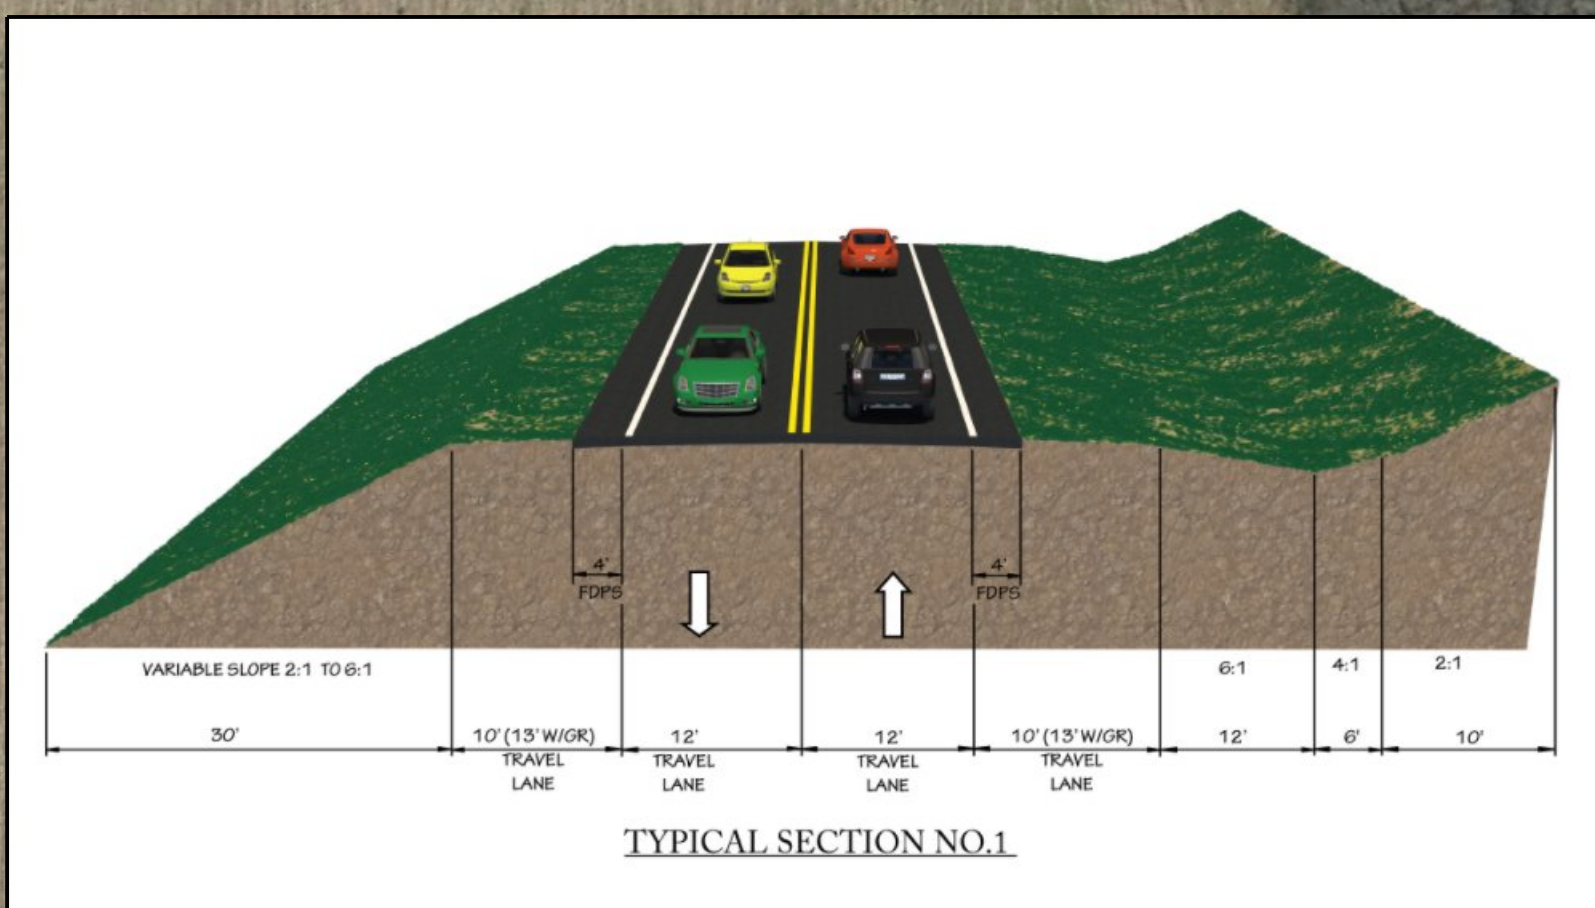

- 1 CIM TRUST
- 2 TREJO MARTIN OCAMPO
- 3 MICHAEL & MELISSA MCGINNIS
- 4 TREJO MARTIN OCAMPO & OTHERS
- 5 TREJO MARTIN OCAMPO & OTHERS
- 6 HERMAN HOLBROOKS LIFE EST.
- 7 CLYDE & MELODY MITCHELL
- 8 LAKHVINDER SINGH & KULWANT KAUR
- 9 TOWN OF DALLAS
- 10 J & E PROPERTY MANAGEMENT INC.
- 11 TOWN OF DALLAS
- 12 REBECCA HOVIS & OTHERS
- 13 WILLIAM E & MICHELE T PARFITT
- 14 JAY & LINDA CLONINGER

LEGEND

	BUILDINGS
	EXISTING RIGHT OF WAY
	PROPOSED RIGHT OF WAY
	PROPOSED EASEMENTS (DRAINAGE, CONSTRUCTION, AND UTILITY)
	EXISTING ROADWAY
	EXISTING ROADWAY TO BE RESURFACED
	TEMPORARY ROADWAY / DETOURS
	PROPOSED STRUCTURES, ISLAND, CURB AND GUTTER
	TEMPORARY STRUCTURES
	LAKES, RIVER, STREAMS AND PONDS
	PROPERTY LINES

PRELIMINARY PLANS
 DESIGN SUBJECT TO CHANGE
 INCOMPLETE PLANS
 DO NOT USE FOR R/W ACQUISITION