

# **Attachment C**

- Alternative Design Maps
- Plan and Profile Sheets


## Alternative Design Maps





# Shared Use Path Alternatives

## Wasson Way Trail Connection to Otto Armleder Park (PID 113603)

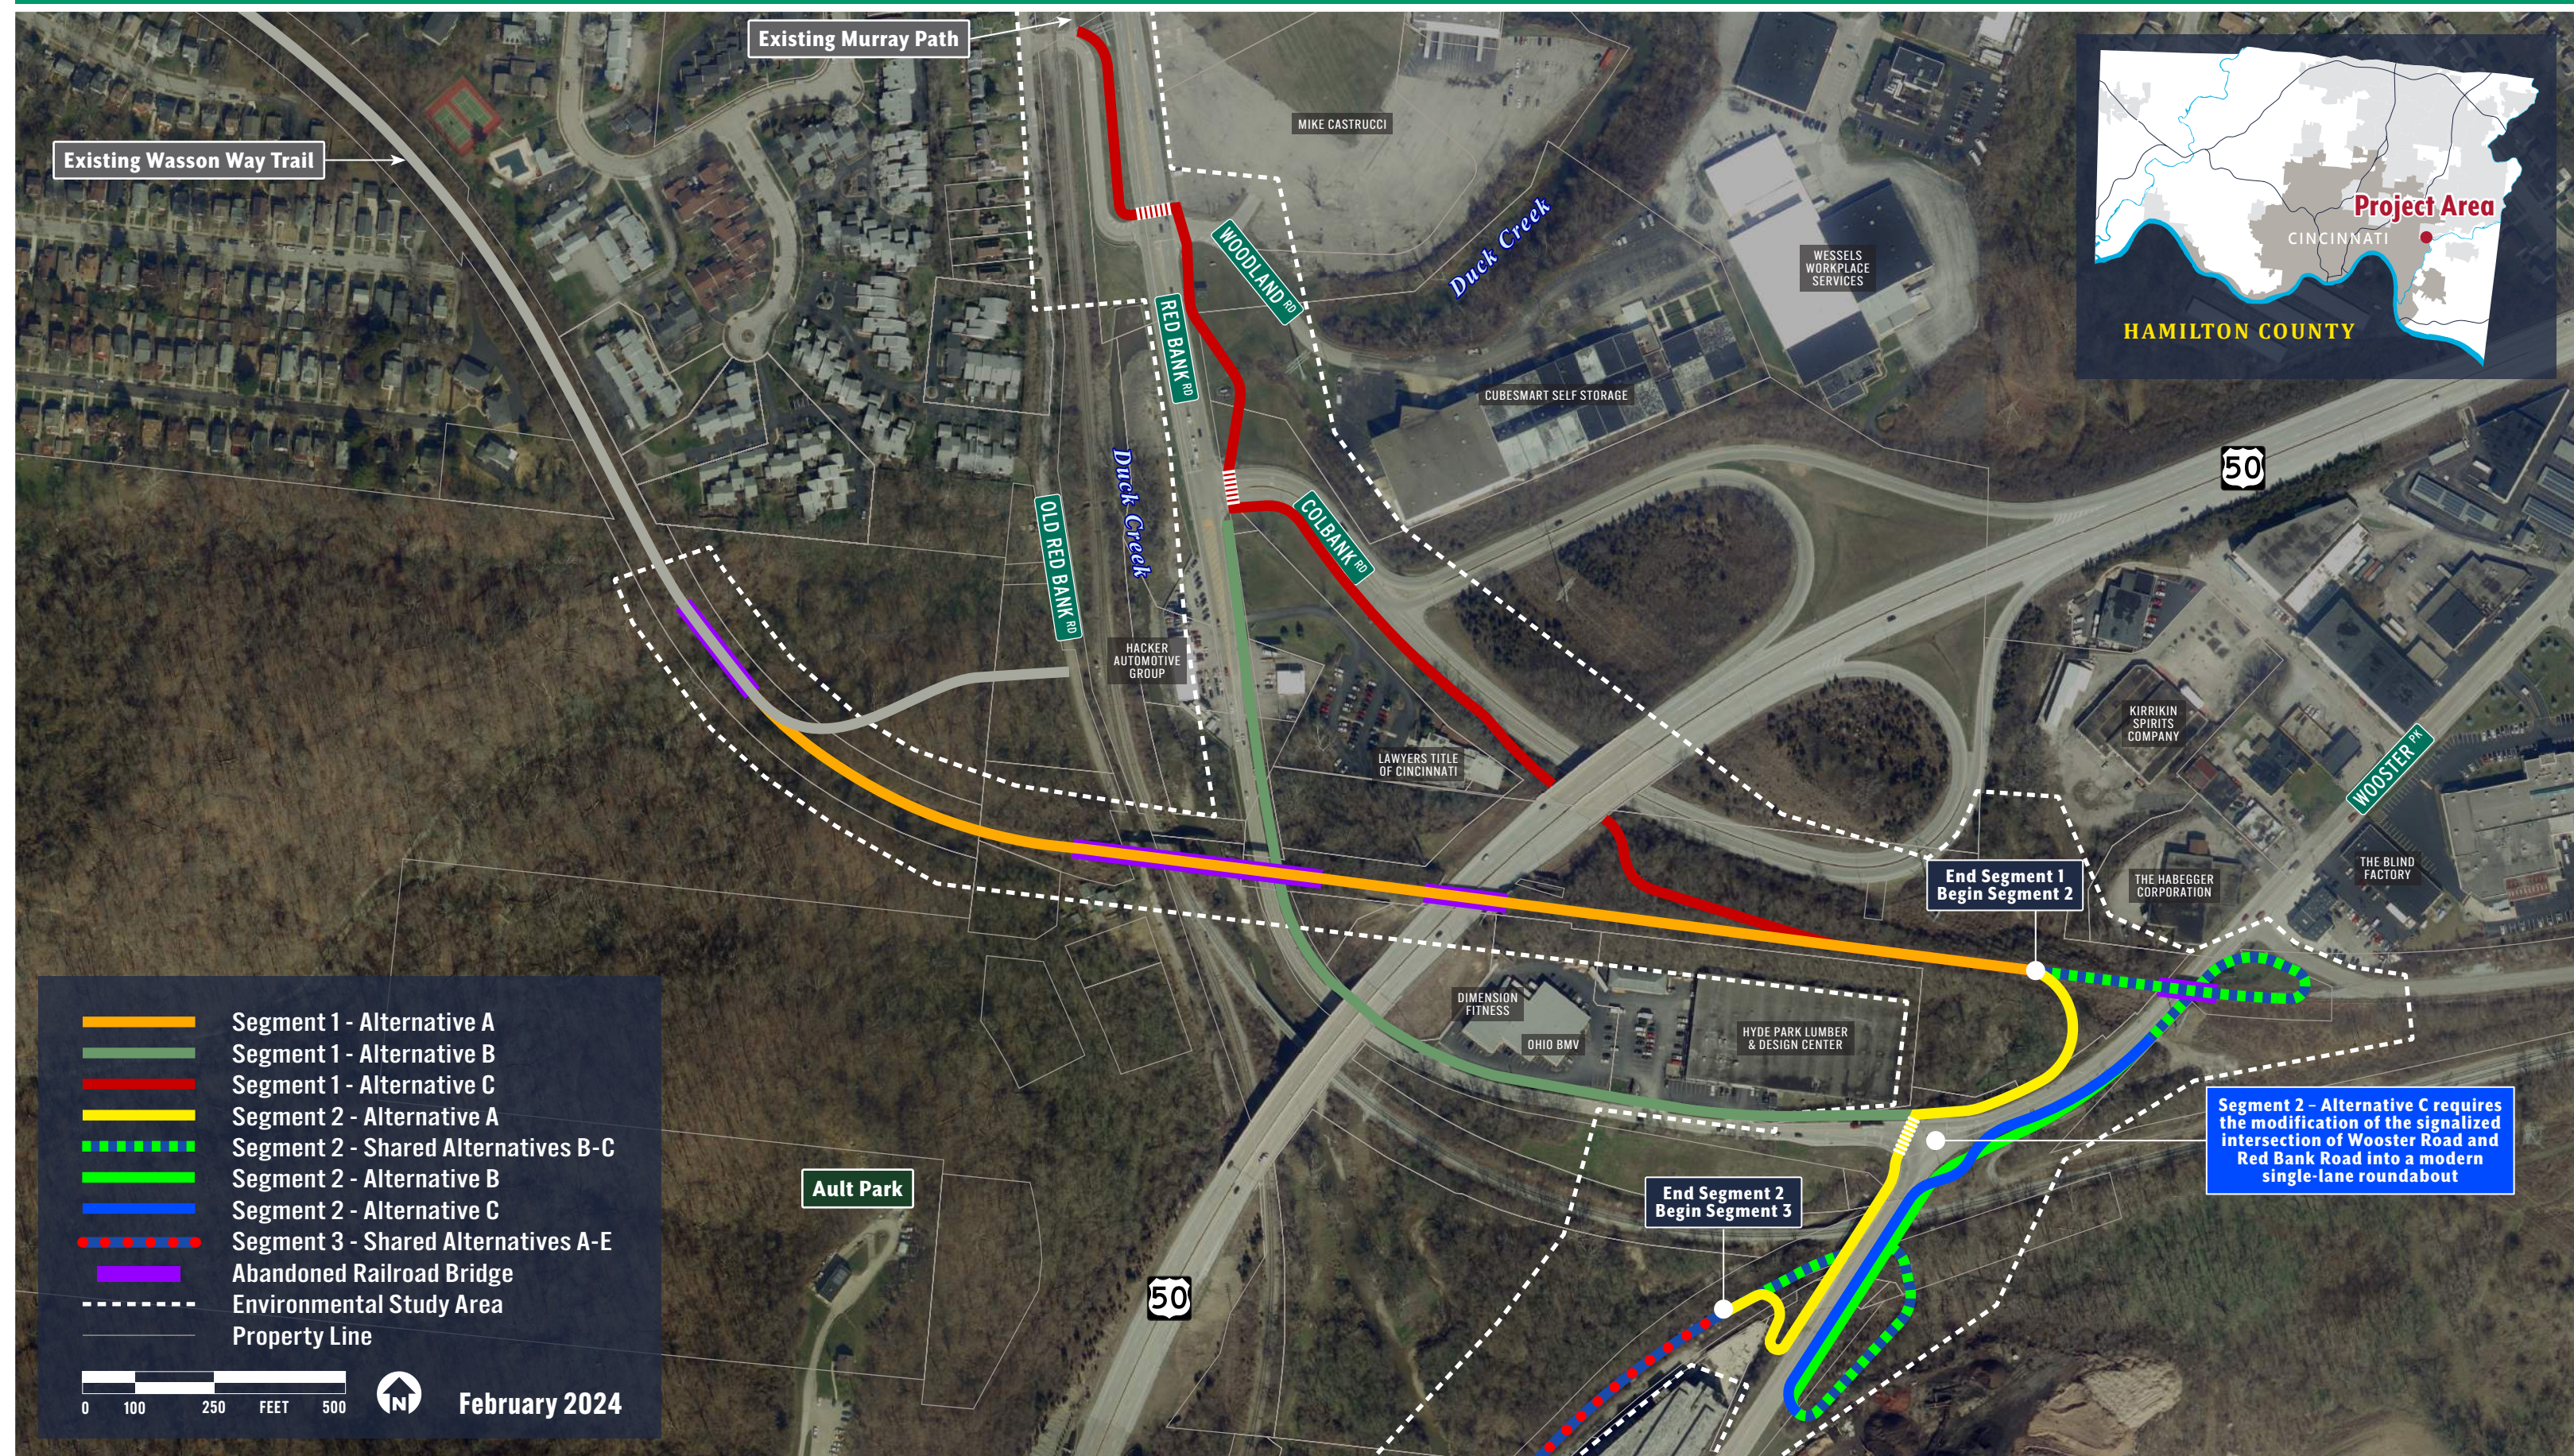






# Shared Use Path Alternatives

## Wasson Way Trail Connection to Otto Armleder Park (PID 113603)

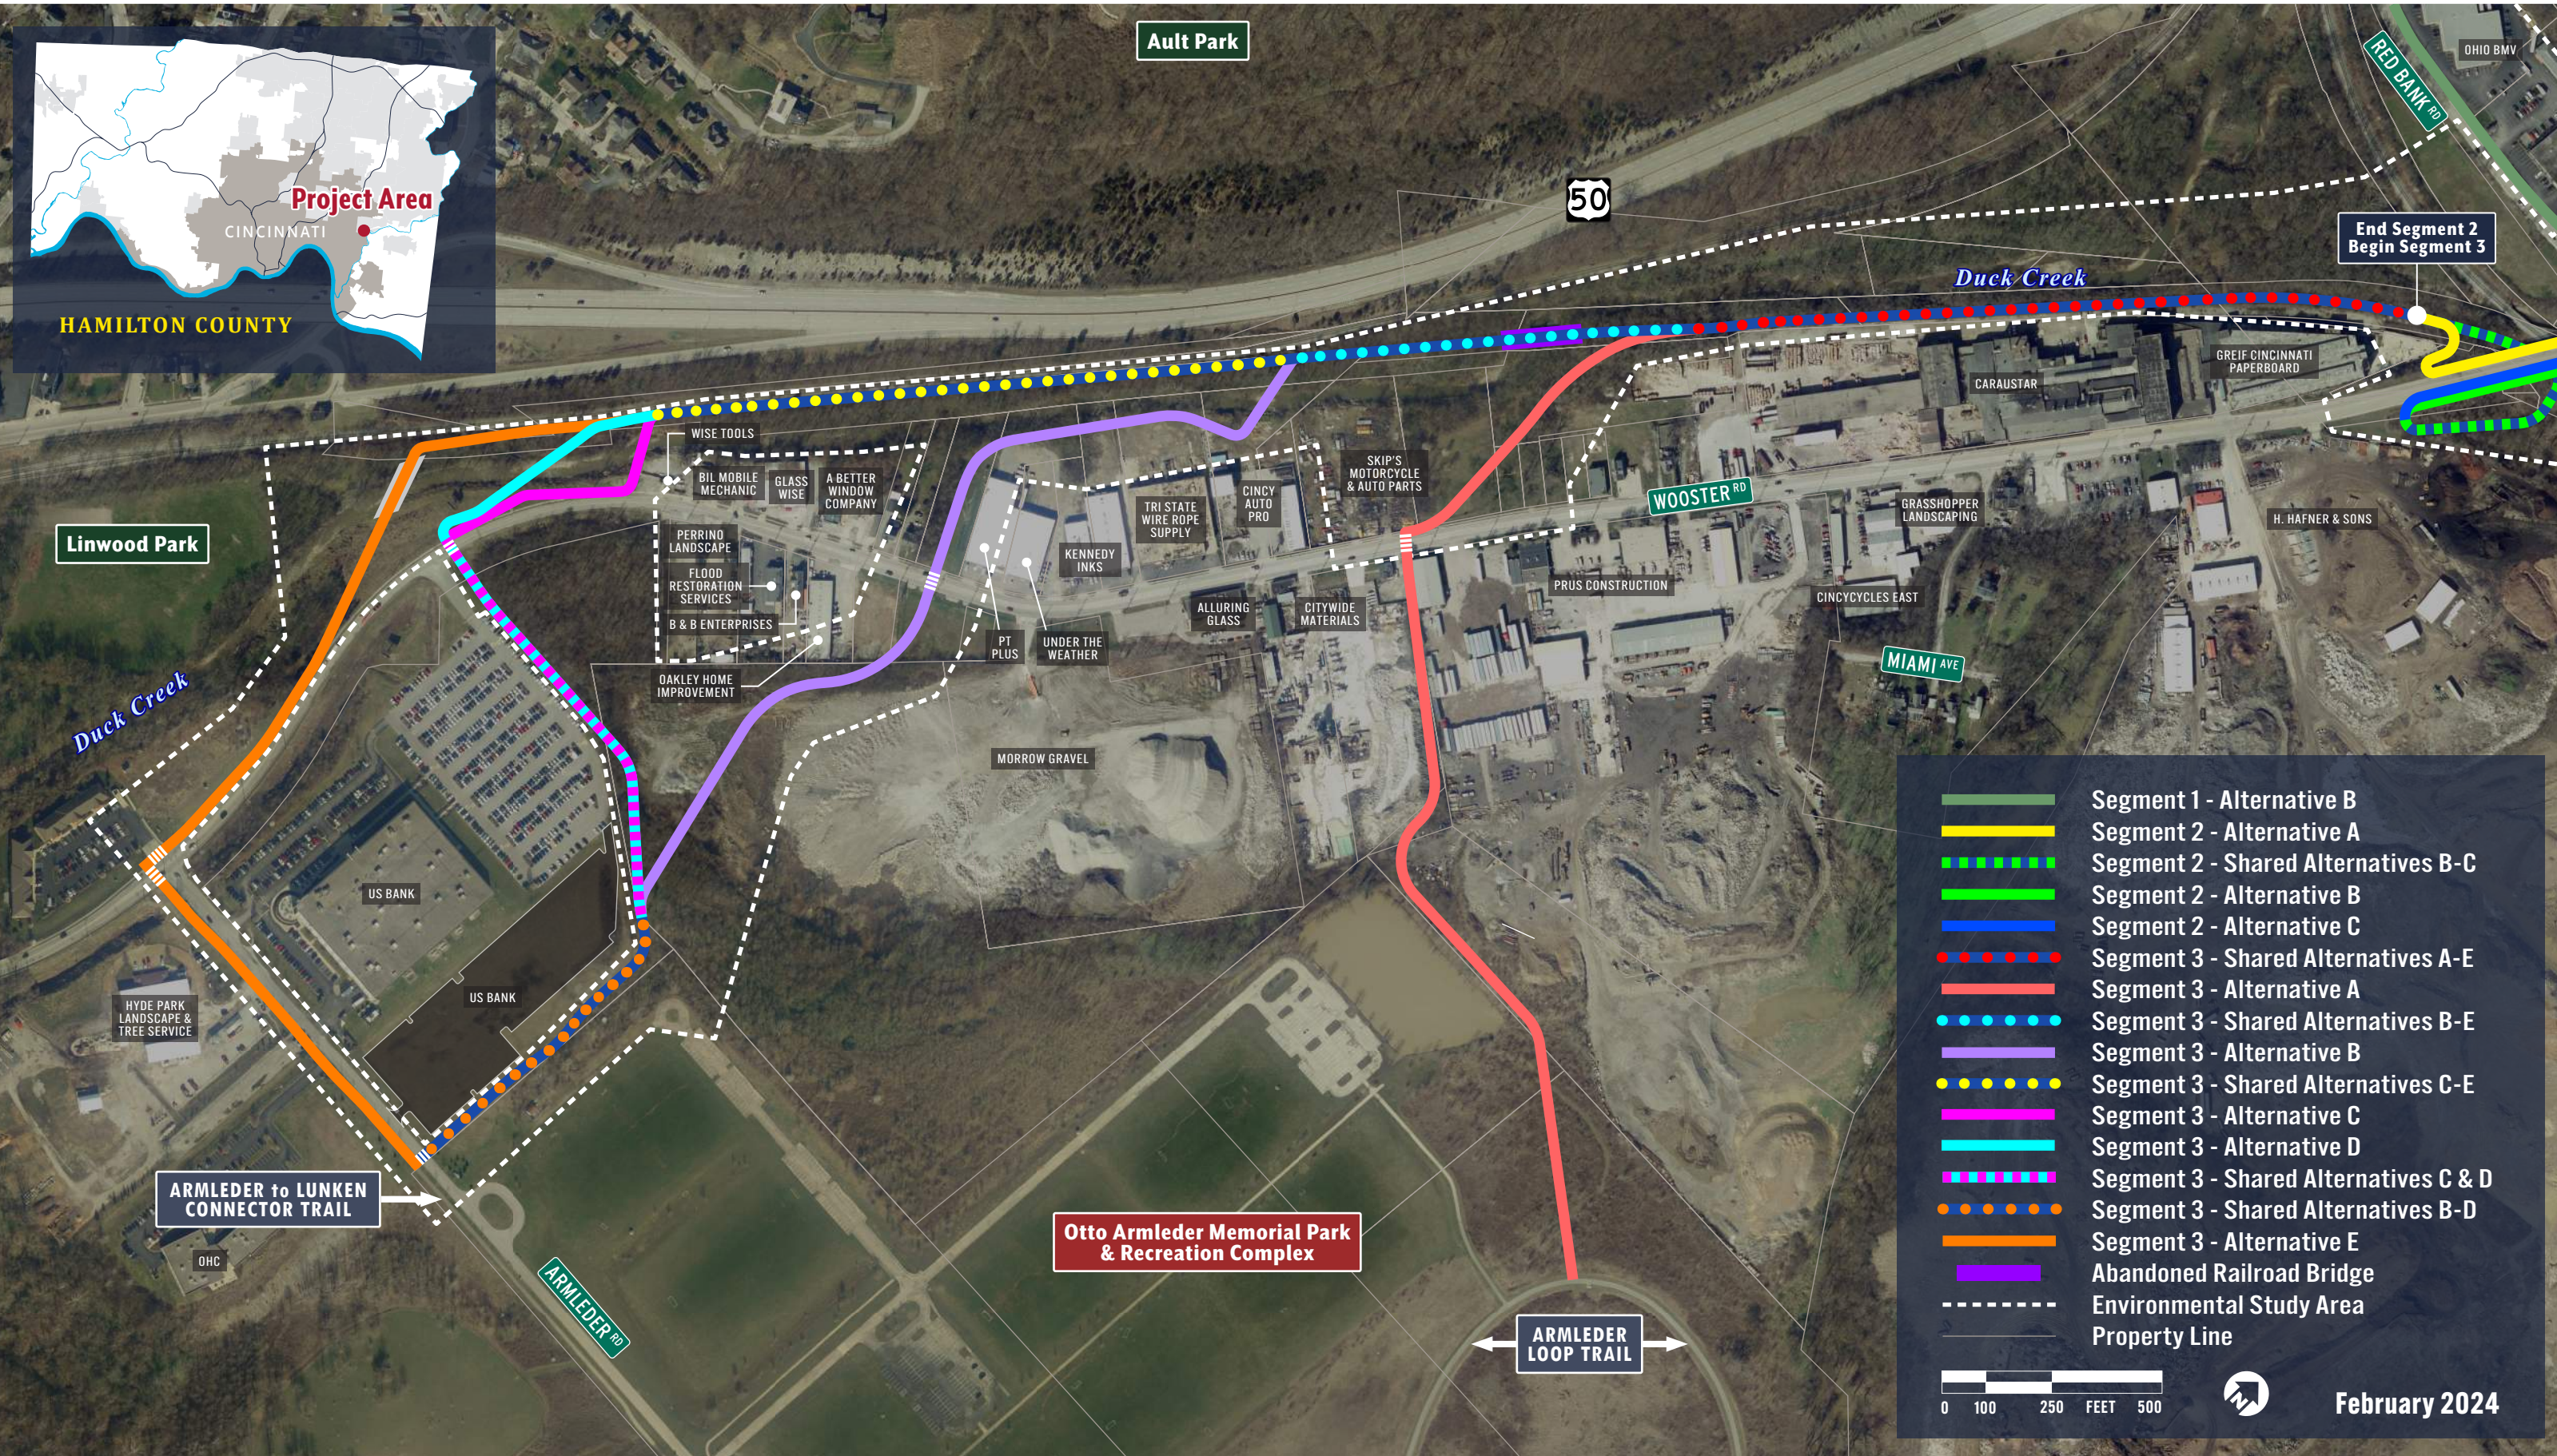





## Plan and Profile Sheets



HAM-WASSON WAY TO OTTO ARMLEDER

MODEL: CLP\_BK1.A - Plan 1 [Sheet] PAPER SIZE: 34x22 (in.) DATE: 3/6/2024 TIME: 12:35:54 PM USER: mmordlak  
V:\1736\active\173620146\Engineering\Roadway\Sheets\113603\400-Engineering\Roadway\Sheets\113603\_GPO01-1A.dgn

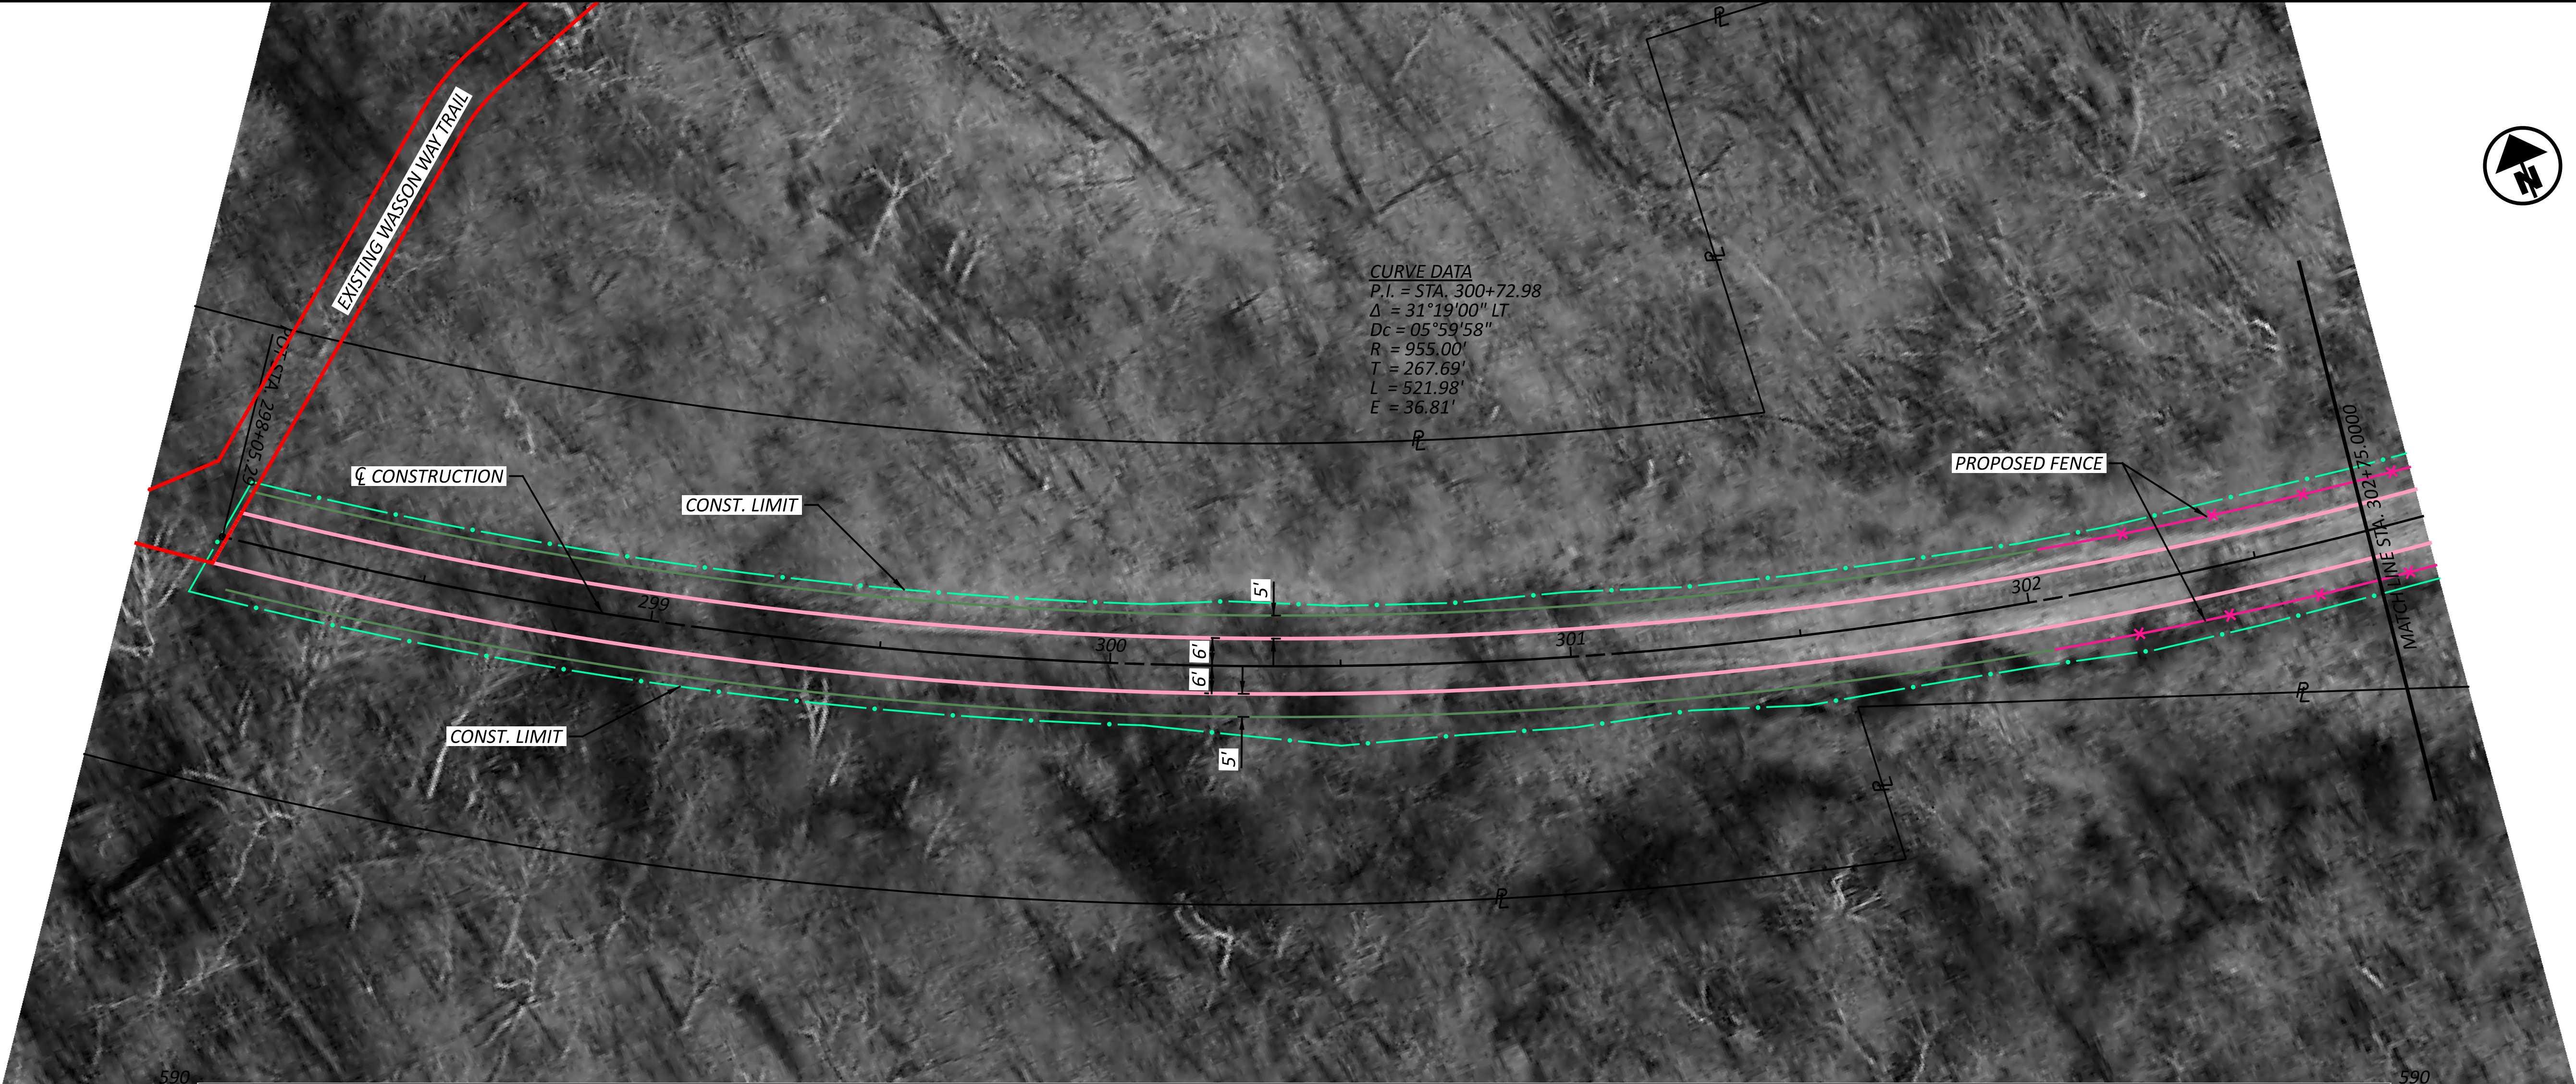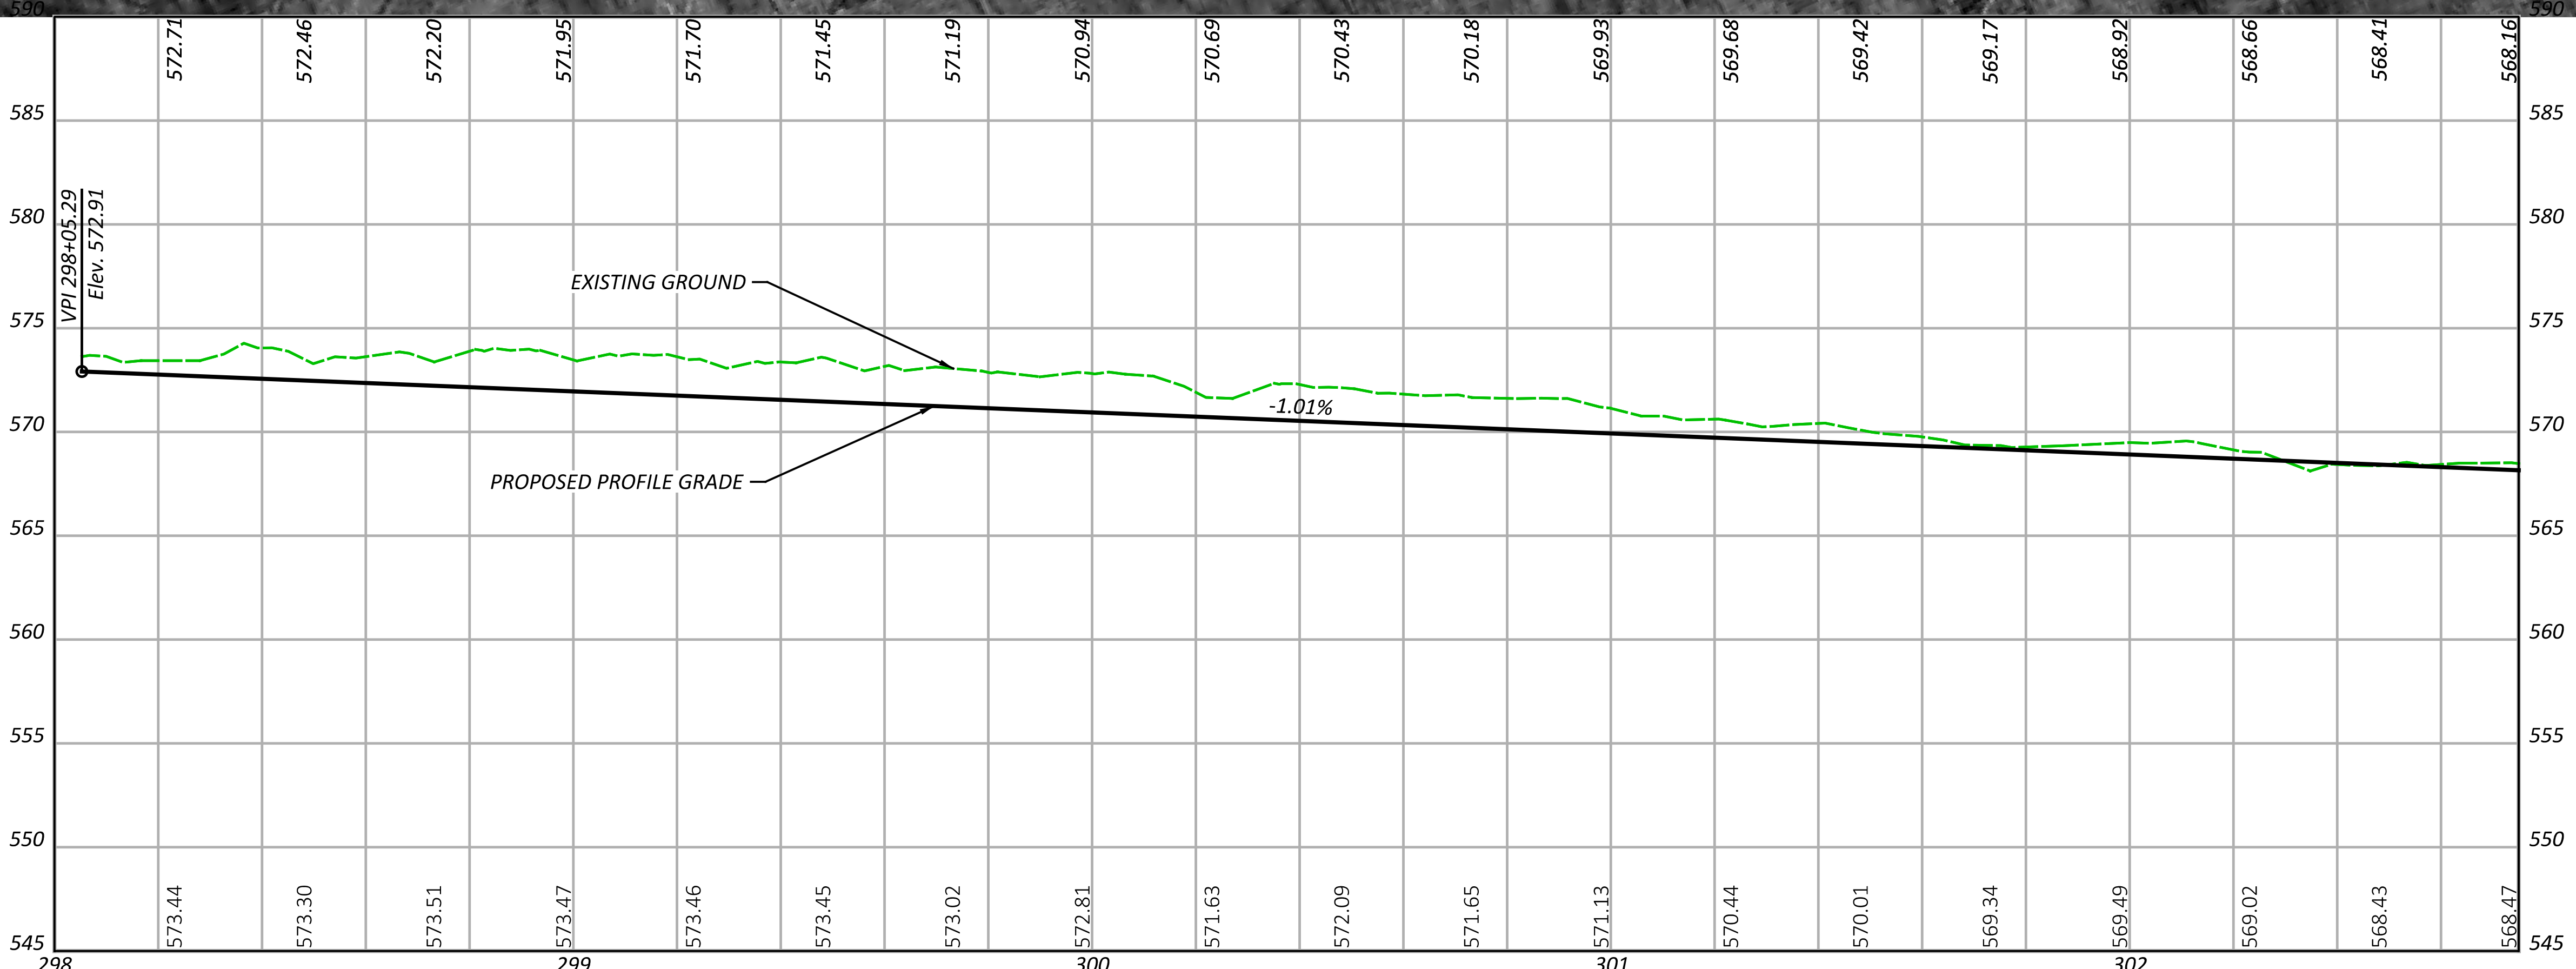

SEGMENT 1 - ALTERNATIVE A  
STA. 298+05.29 TO STA. 302+75.00

DESIGN AGENCY



10200 Alliance Road,  
Suite 300  
Cincinnati, OH 45242  
(513) 842-8200

DESIGNER

JGB

REVIEWER

SNS 01-26-24

PROJECT ID

113603

SHEET

P.1

TOTAL

5


HORIZONTAL  
SCALE IN FEET





HAM-WASSON WAY TO OTTO ARMLEDER

MODEL: CLP\_BK1.A - Plan 2 [Sheet] PAPER SIZE: 34x22 (in.) DATE: 3/6/2024 TIME: 12:36:06 PM USER: mmordlak  
V:\1736\active\173620146\Engineering\Roadway\Sheets\113603\_GPO01-1A.dgn

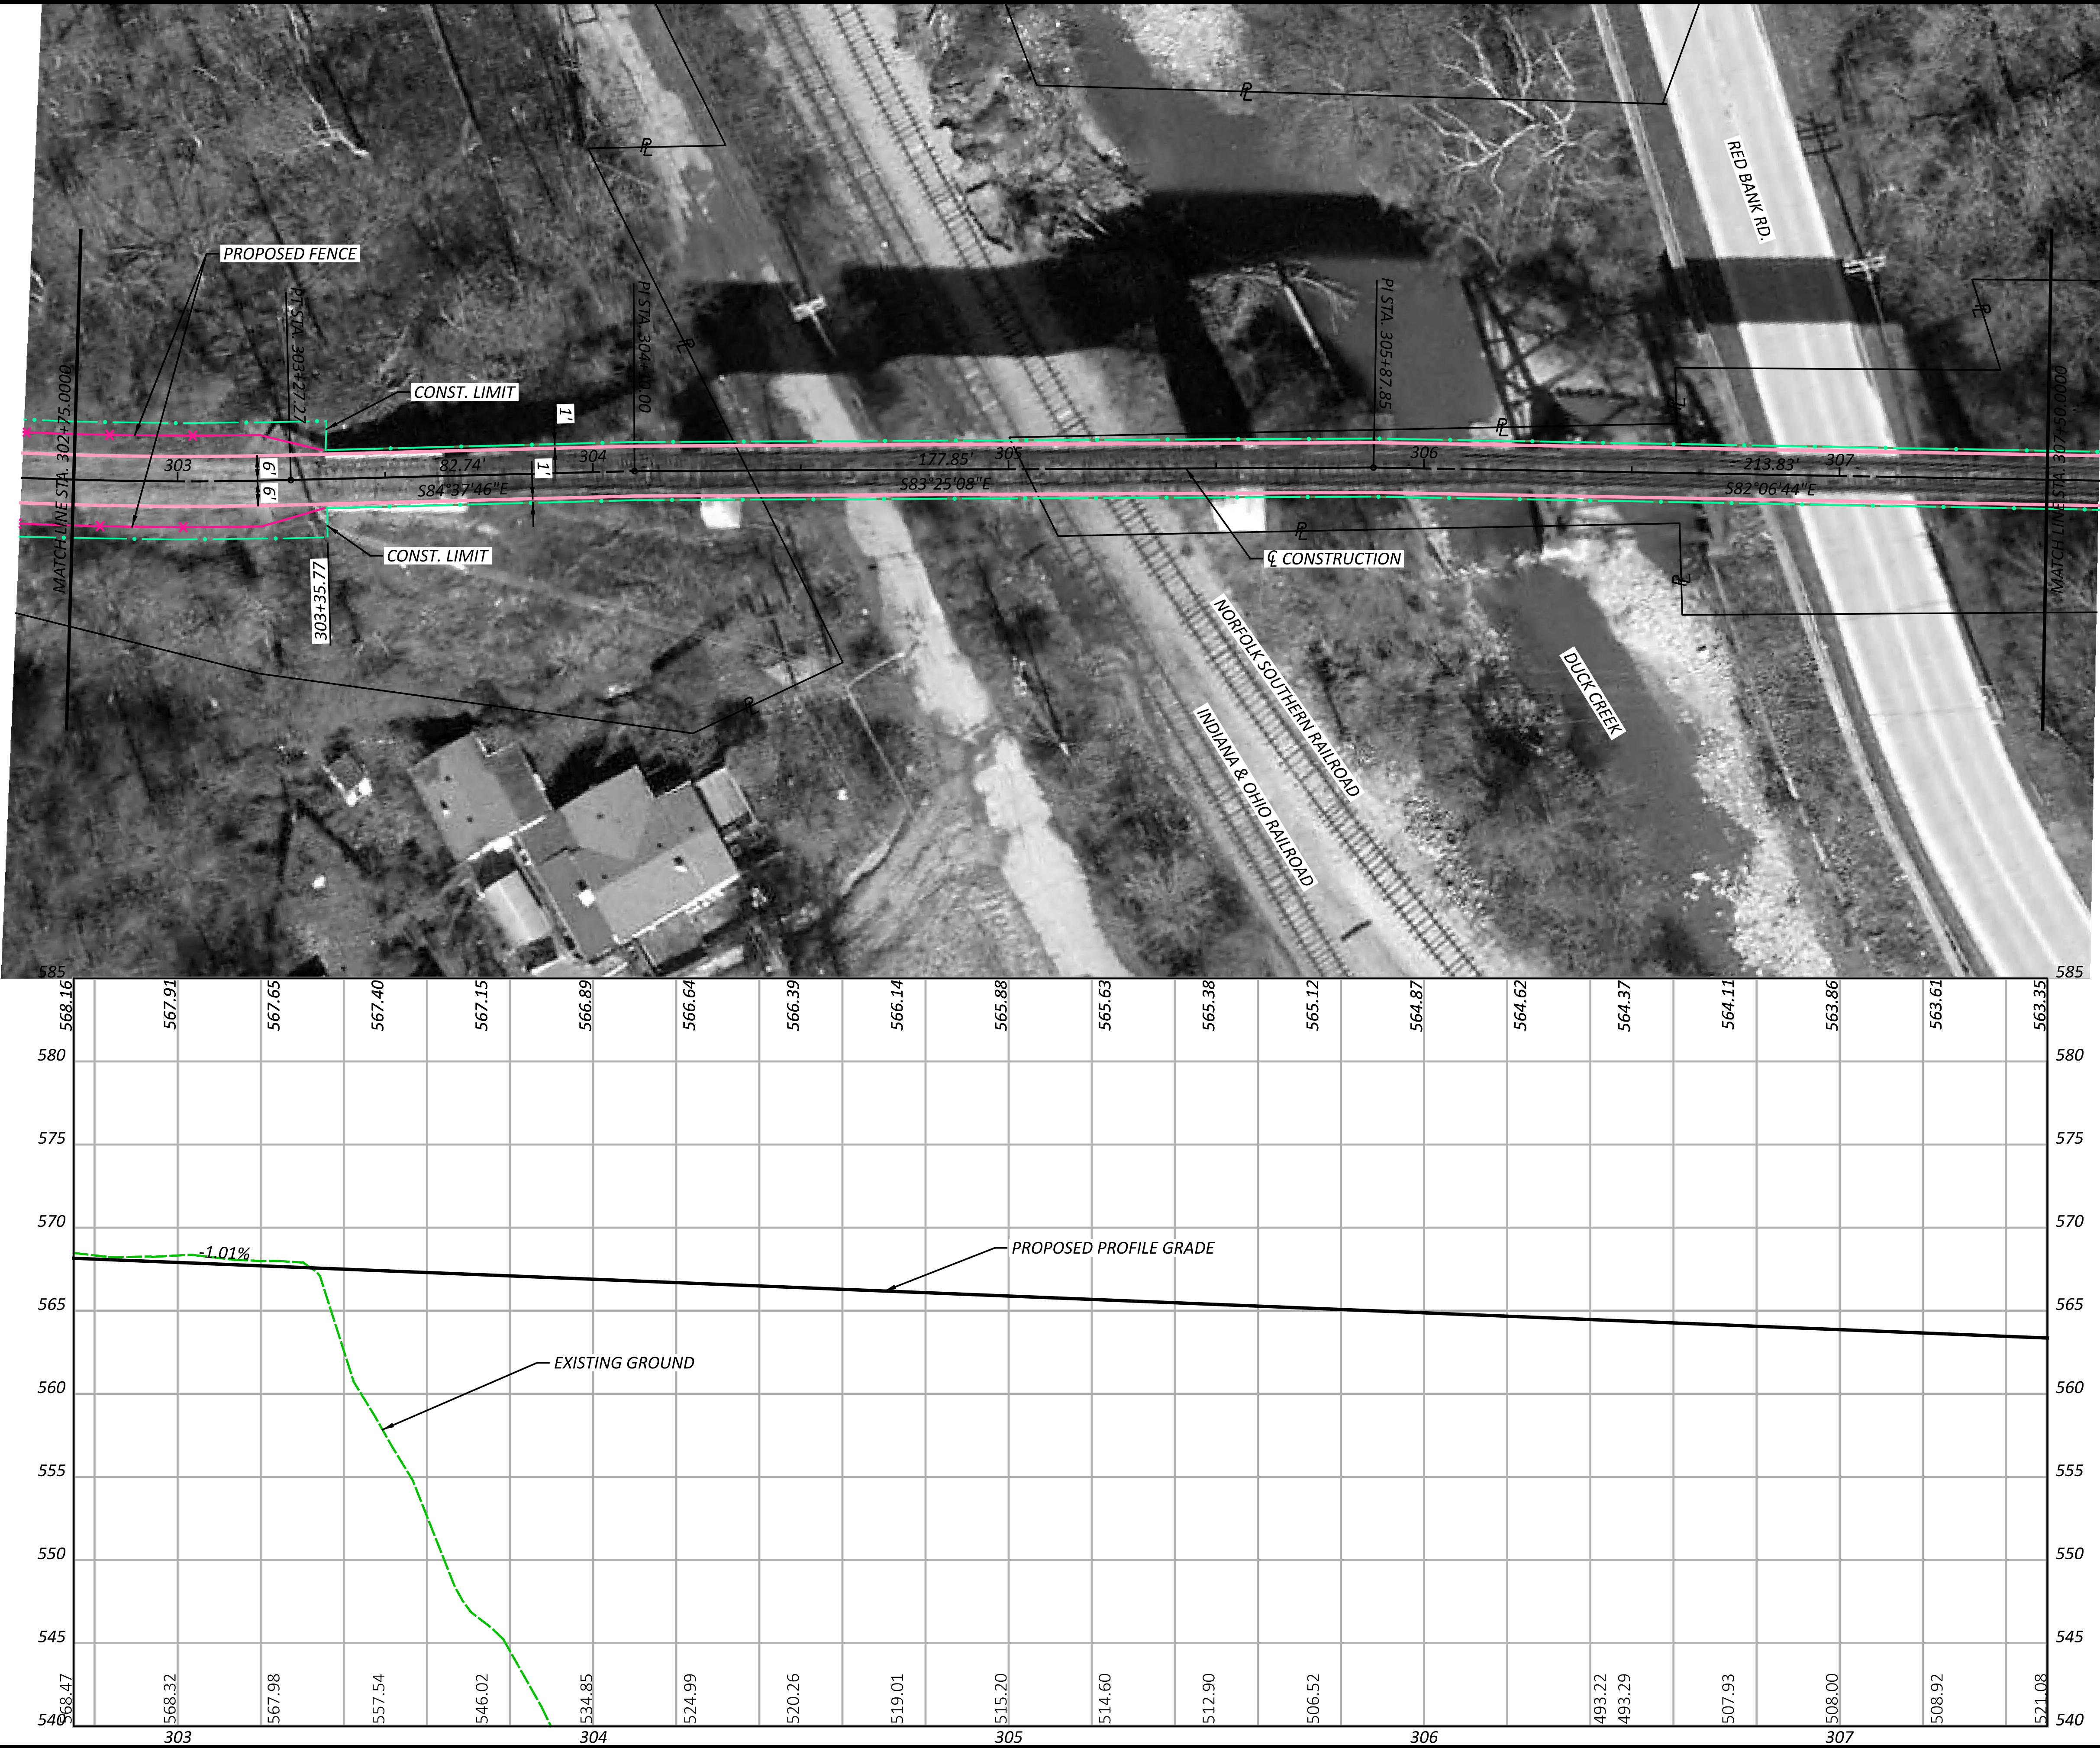

SEGMENT 1 - ALTERNATIVE A  
STA. 302+75.00 TO STA. 307+75.00

DESIGN AGENCY



DESIGNER

JGB

REVIEWER

SNS 01-26-24

PROJECT ID

113603

SHEET

P.2

TOTAL



5





HAM-WASSON WAY TO OTTO ARMLEDER

MODEL: CLP\_BK1.A - Plan 3 [Sheet] PAPER SIZE: 34x22 (in.) DATE: 3/6/2024 TIME: 12:36:11 PM USER: mmordlak  
V:\1736\active\173620146\Engineering\Roadway\Sheets\113603\_GPO01-1A.dgn

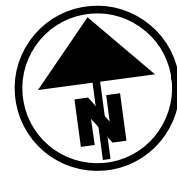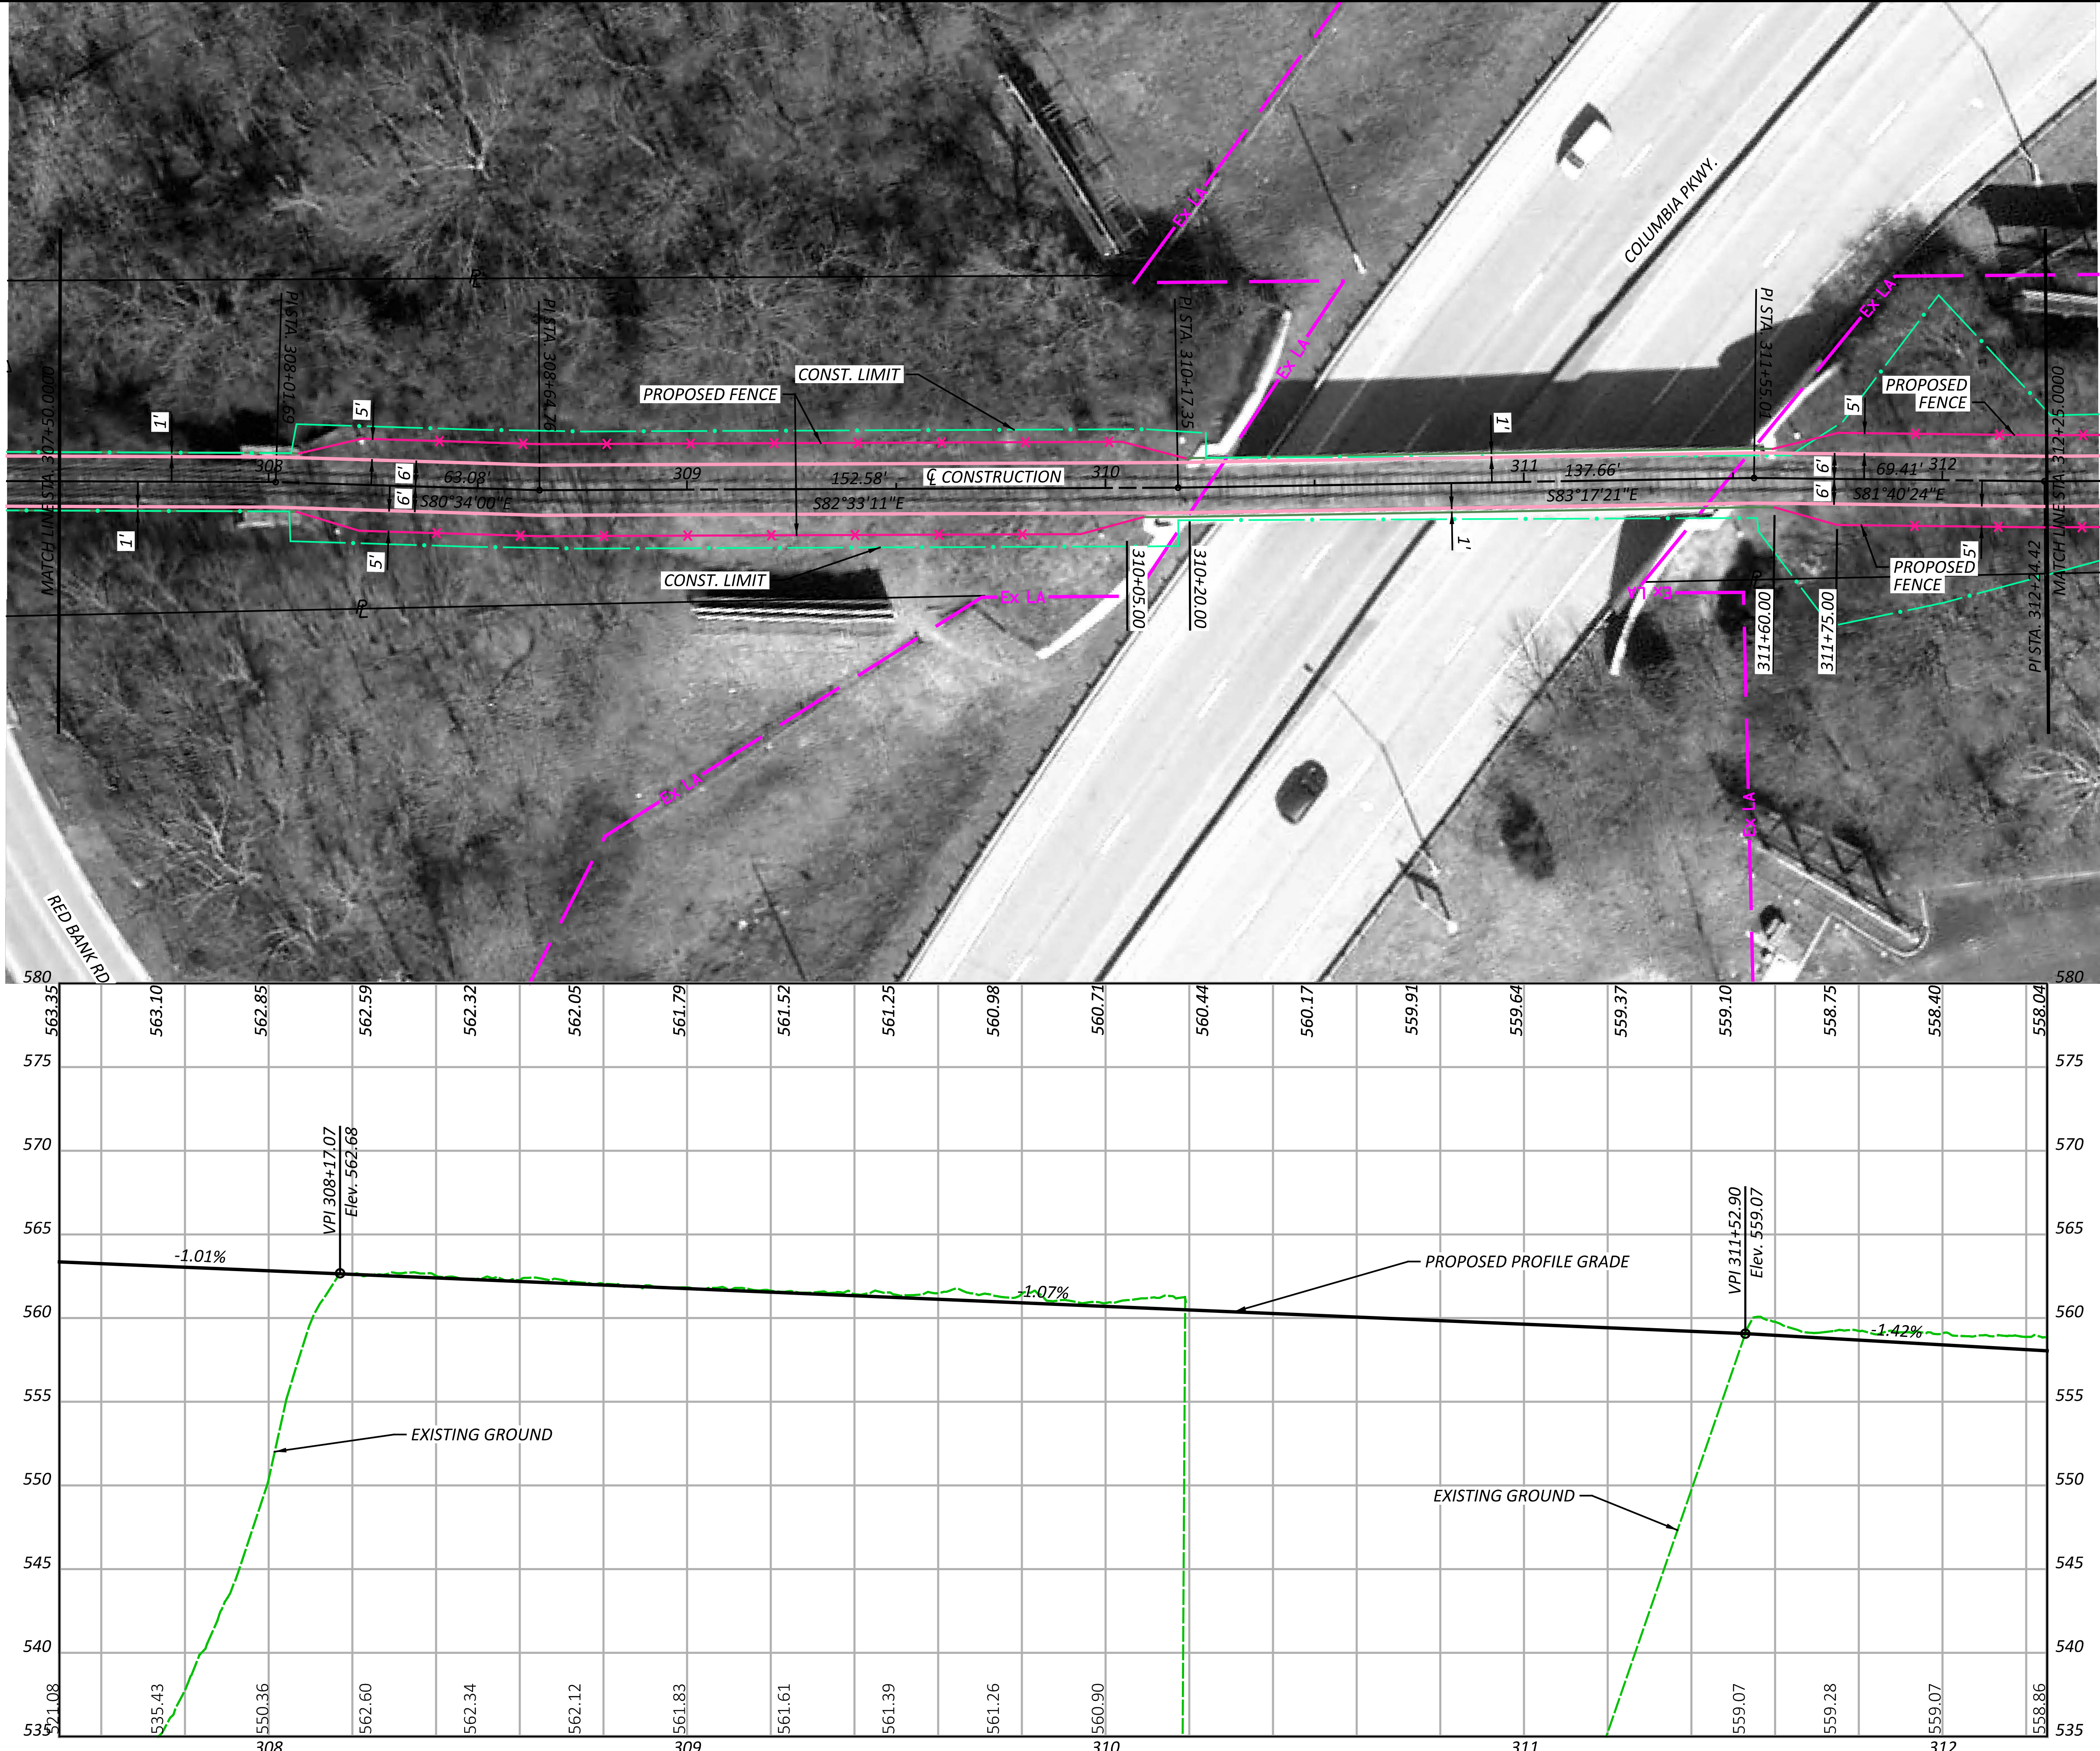

SEGMENT 1 - ALTERNATIVE A  
STA. 307+75.00 TO STA. 312+25.00



DESIGN AGENCY



10200 Alliance Road,  
Suite 300  
Cincinnati, OH 45242  
(513) 842-8300

DESIGNER

JGB

REVIEWER

SNS 01-26-24

PROJECT ID

113603

SHEET

P.3


TOTAL

5



HAM-WASSON WAY TO OTTO ARMLEDER

MODEL: CLP\_BK1.A - Plan 4 [Sheet] PAPER SIZE: 34x22 (in.) DATE: 3/6/2024 TIME: 12:36:17 PM USER: mmordlak  
V:\1736\active\173620146\Engineering\Roadway\Sheets\113603\113603\_GPO01-1A.dgn

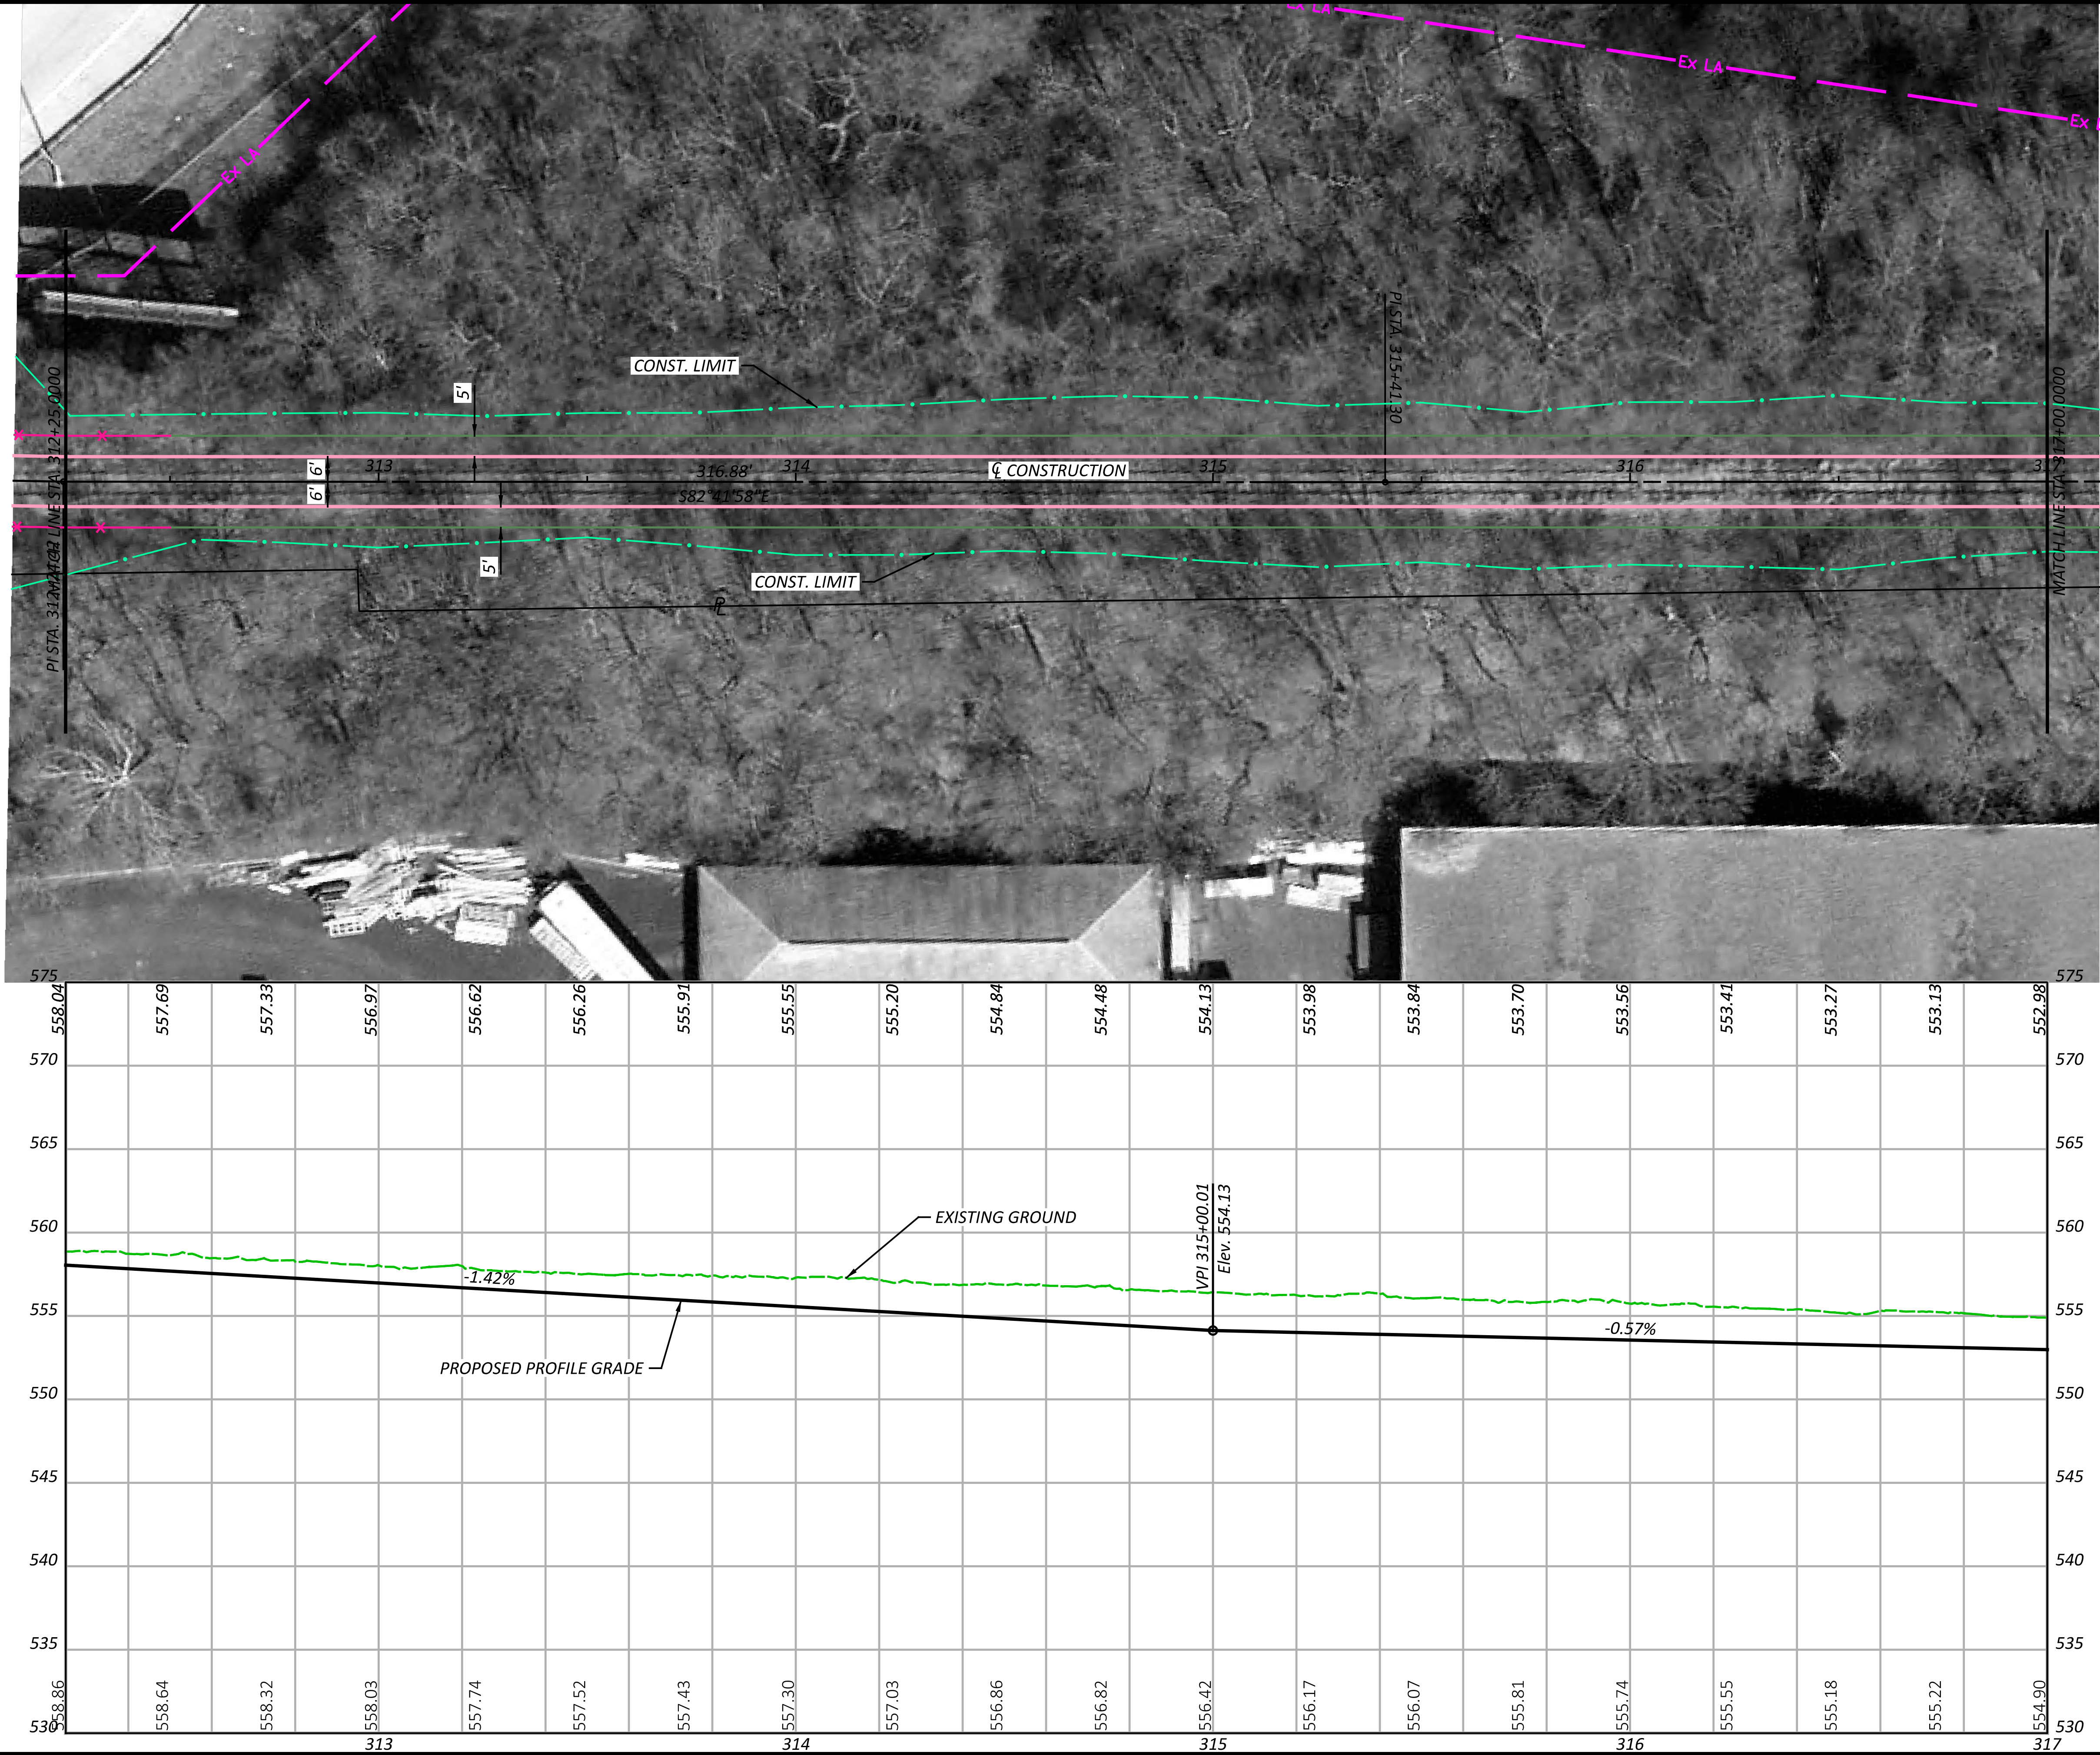

SEGMENT 1 - ALTERNATIVE A  
STA. 312+25.00 TO STA. 317+00.00


DESIGN AGENCY  
**Stantec**  
10200 Alliance Road,  
Suite 300  
Cincinnati, OH 45242  
(513) 842-8200

DESIGNER  
JGB

REVIEWER  
SNS 01-26-24

PROJECT ID  
113603


SHEET  
P.4 TOTAL  
5

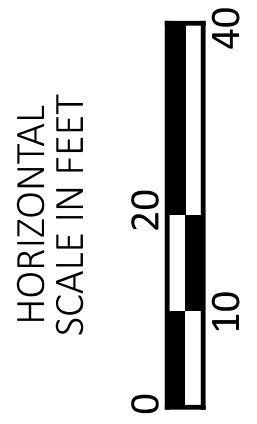



HAM-WASSON WAY TO OTTO ARMLEDER

MODEL: CLP\_BK1.A - Plan 5 [Sheet] PAPER SIZE: 34x22 (in.) DATE: 3/6/2024 TIME: 12:36:22 PM USER: mmordlak  
V:\1736\active\173620146\Engineering\113603\400-Engineering\Roadway\Sheets\113603\_GPO01-1A.dgn

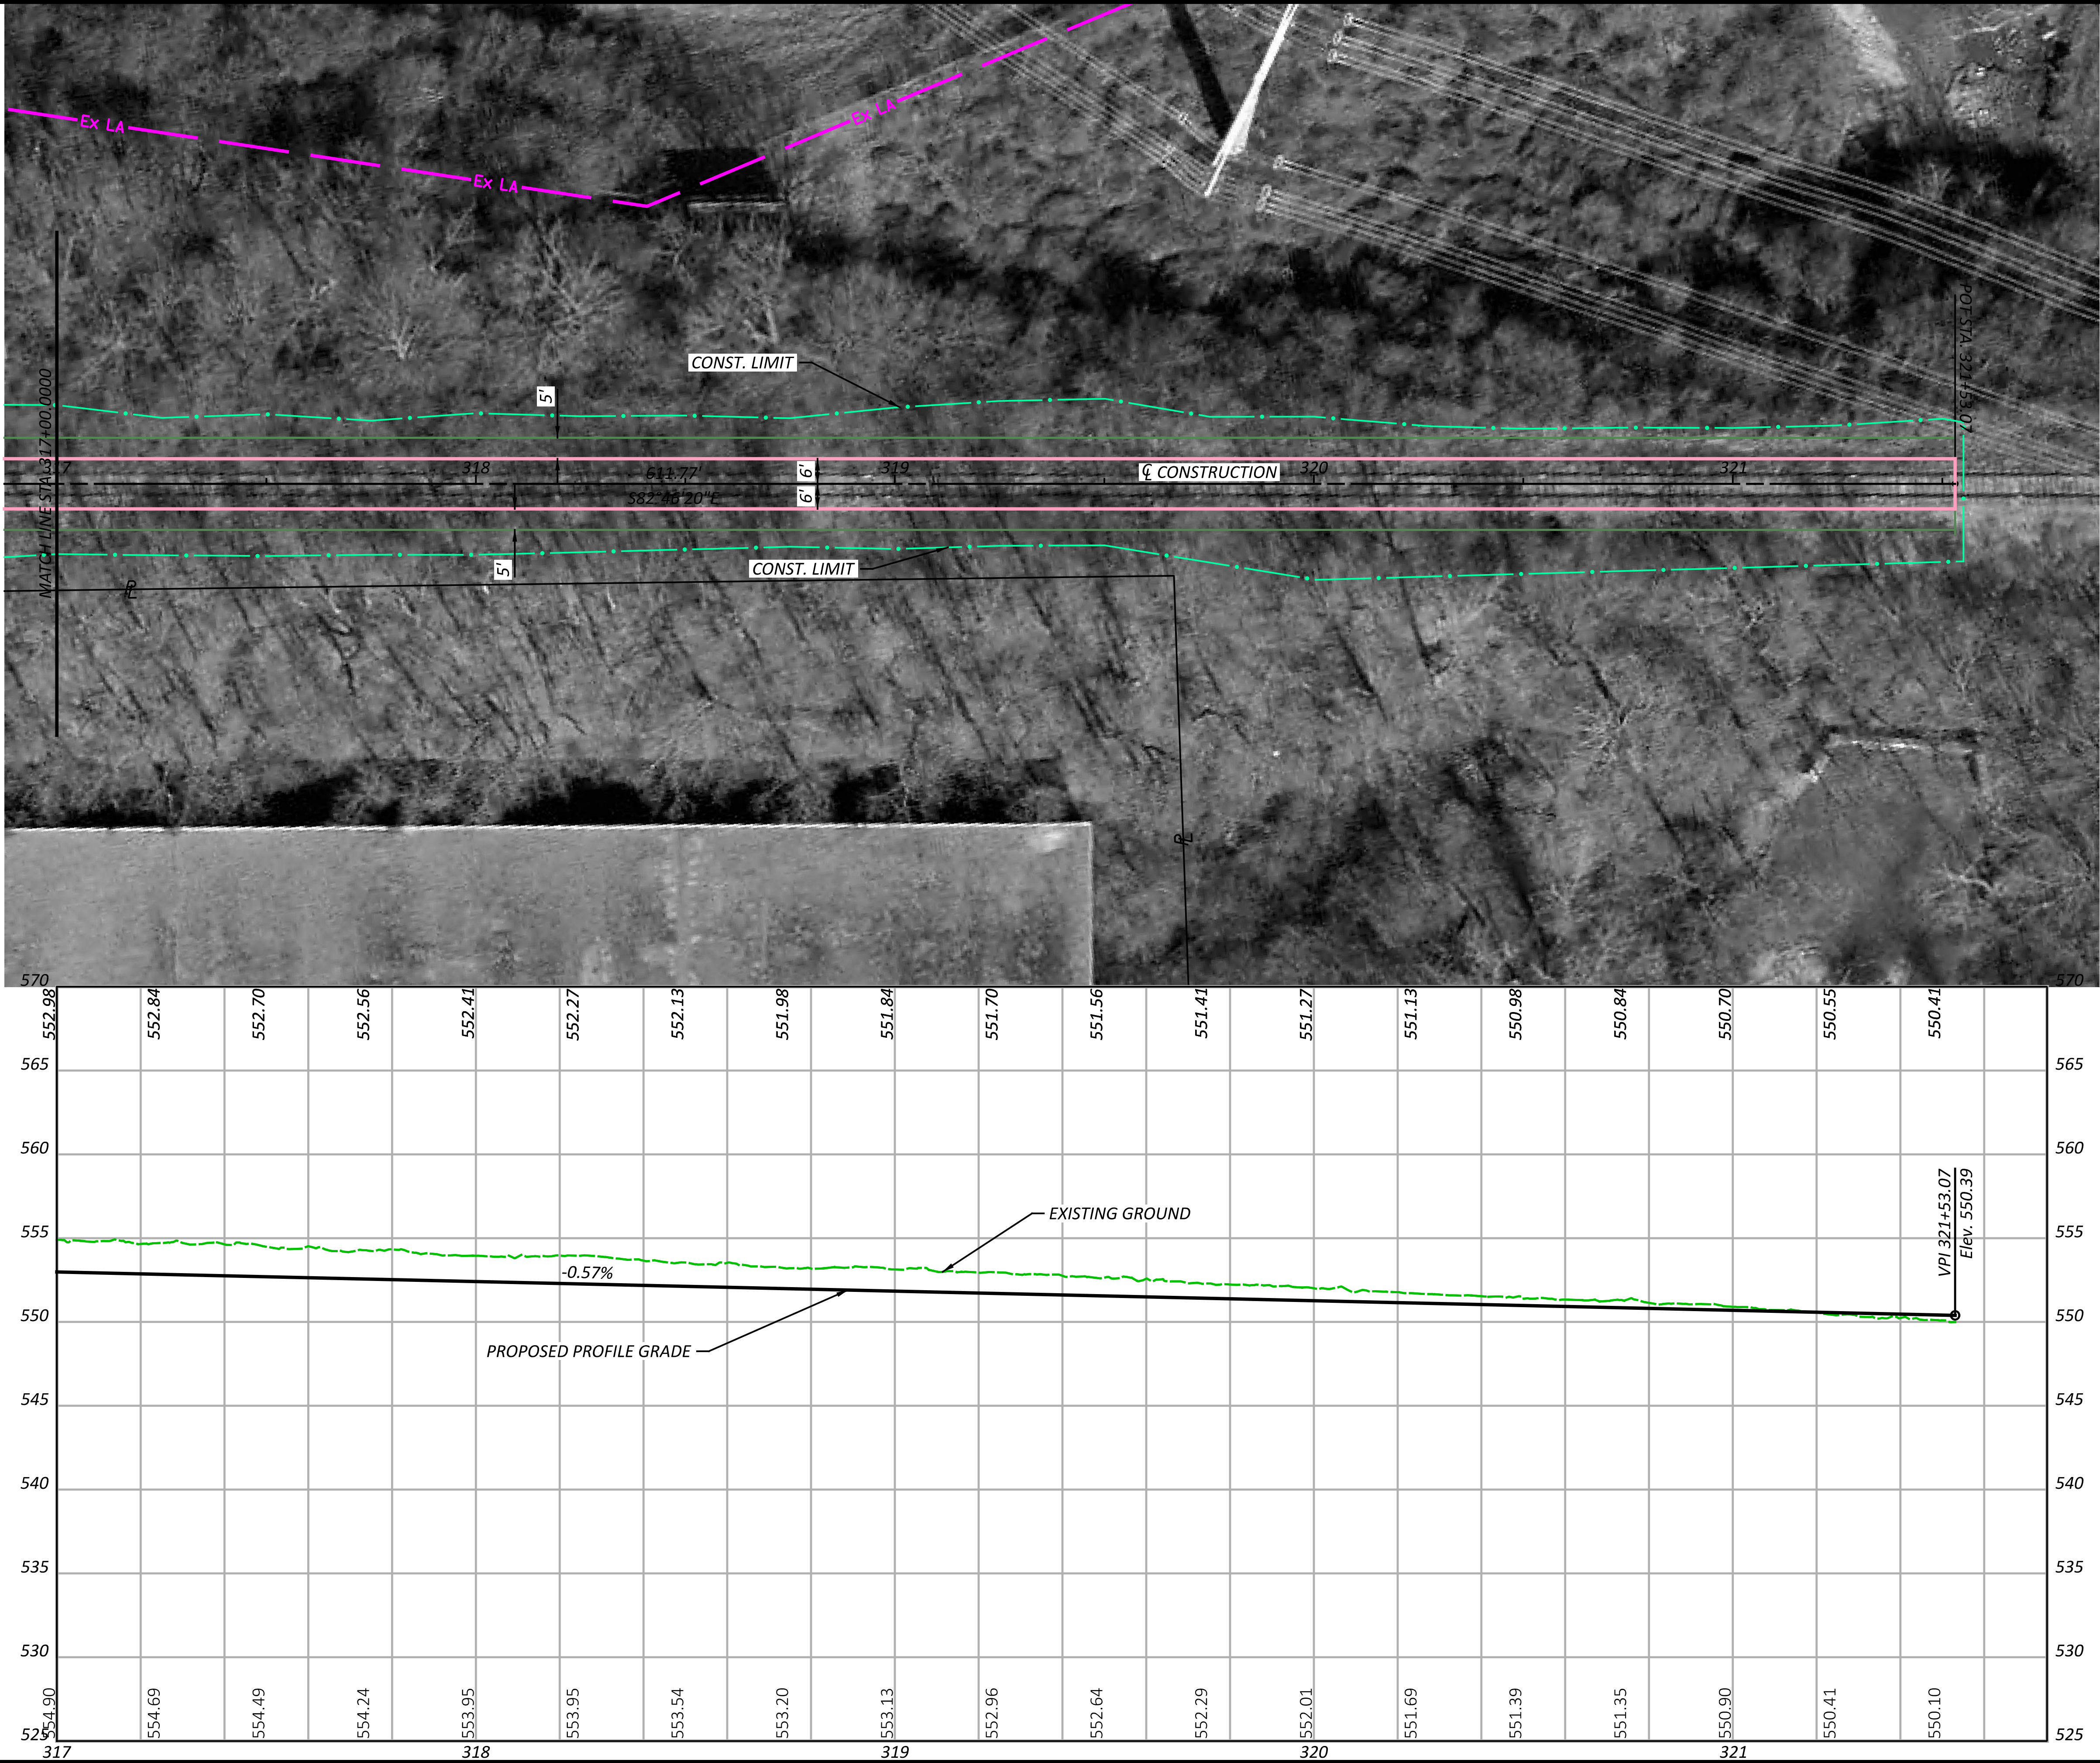

SEGMENT 1 - ALTERNATIVE A  
SHEET SUB-TITLE

DESIGN AGENCY  
**Stantec**  
10200 Alliance Road,  
Suite 300  
Cincinnati, OH 45242  
(513) 842-8200

DESIGNER  
JGB

REVIEWER  
SNS 01-26-24

PROJECT ID  
113603



SHEET  
P.5

TOTAL  
5



HAM-WASSON WAY TO OTTO ARMLEDER

MODEL: CLP\_BK1-BC1 - Plan 1 [Sheet] PAPER SIZE: 34x42 (in.) DATE: 3/6/2024 TIME: 11:49:18 AM USER: mmondak V:\1736\active\173620146\Engineering\113603\400-Engineering\Roadway\Sheets\113603\_GPO01-BC.dgn

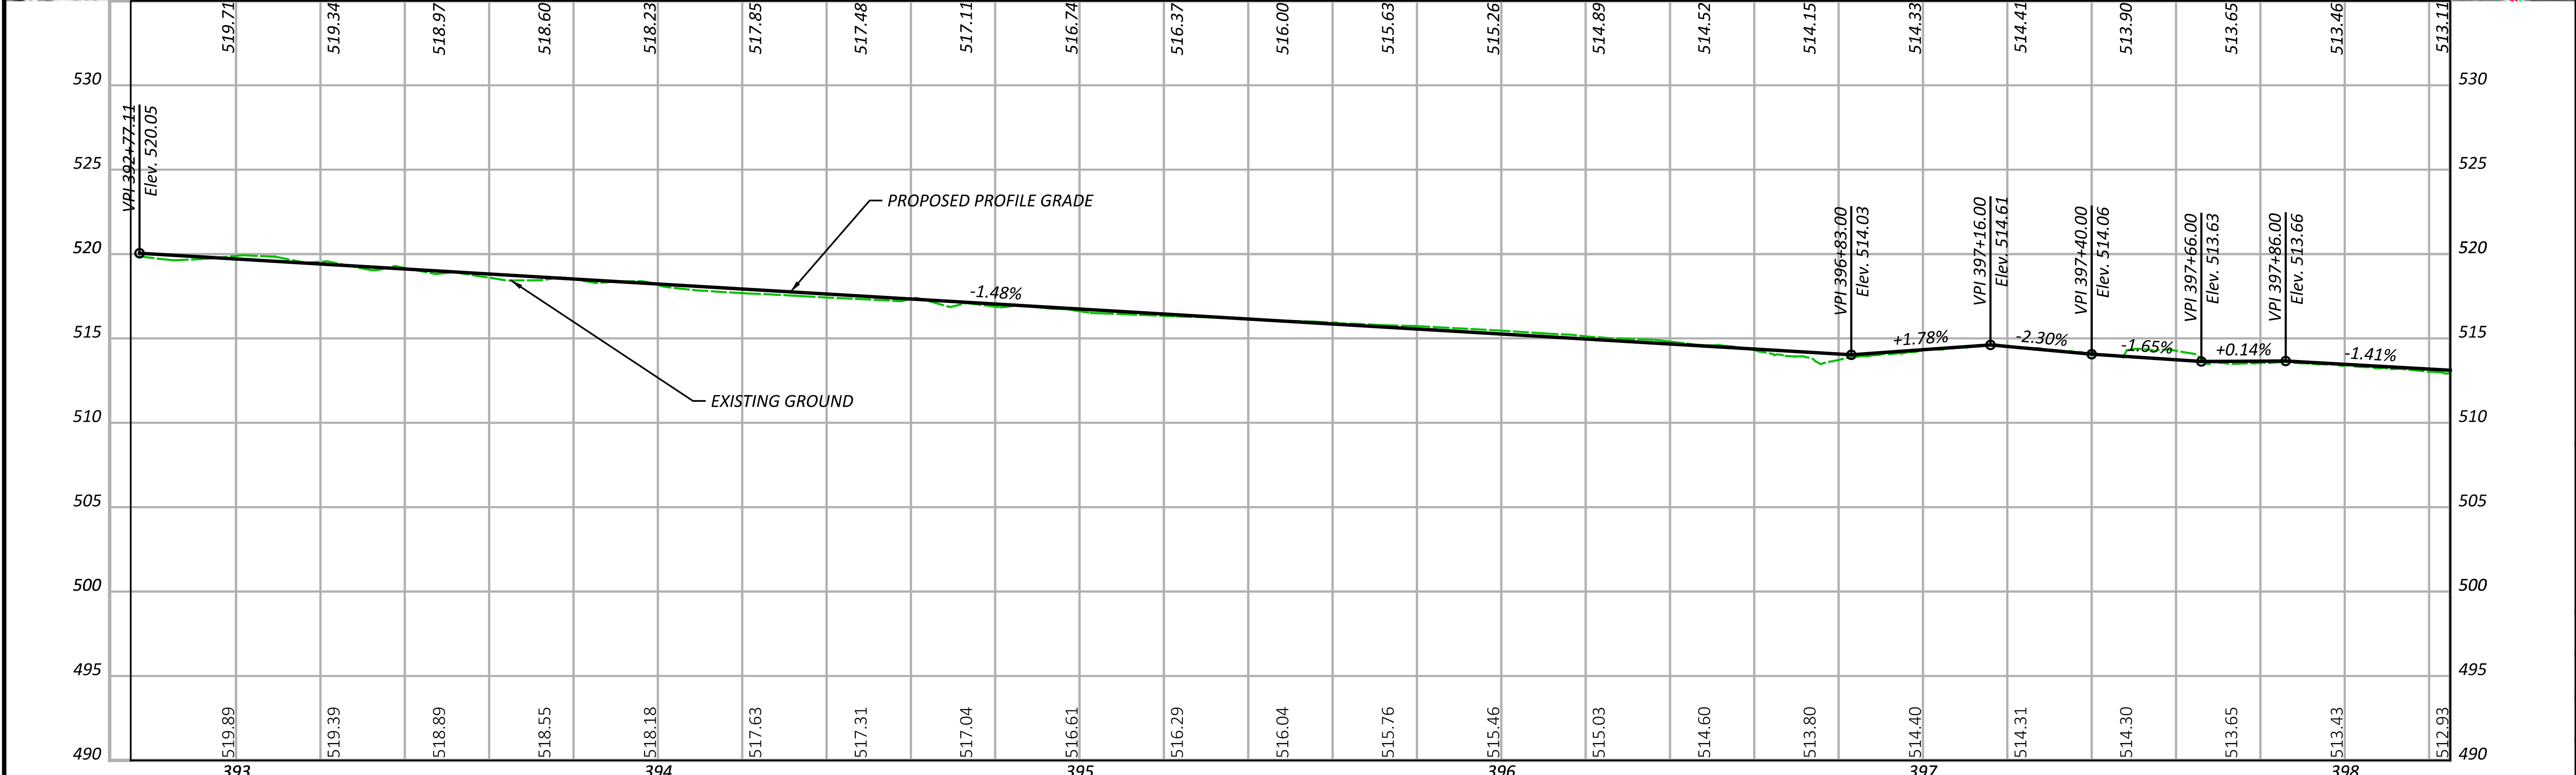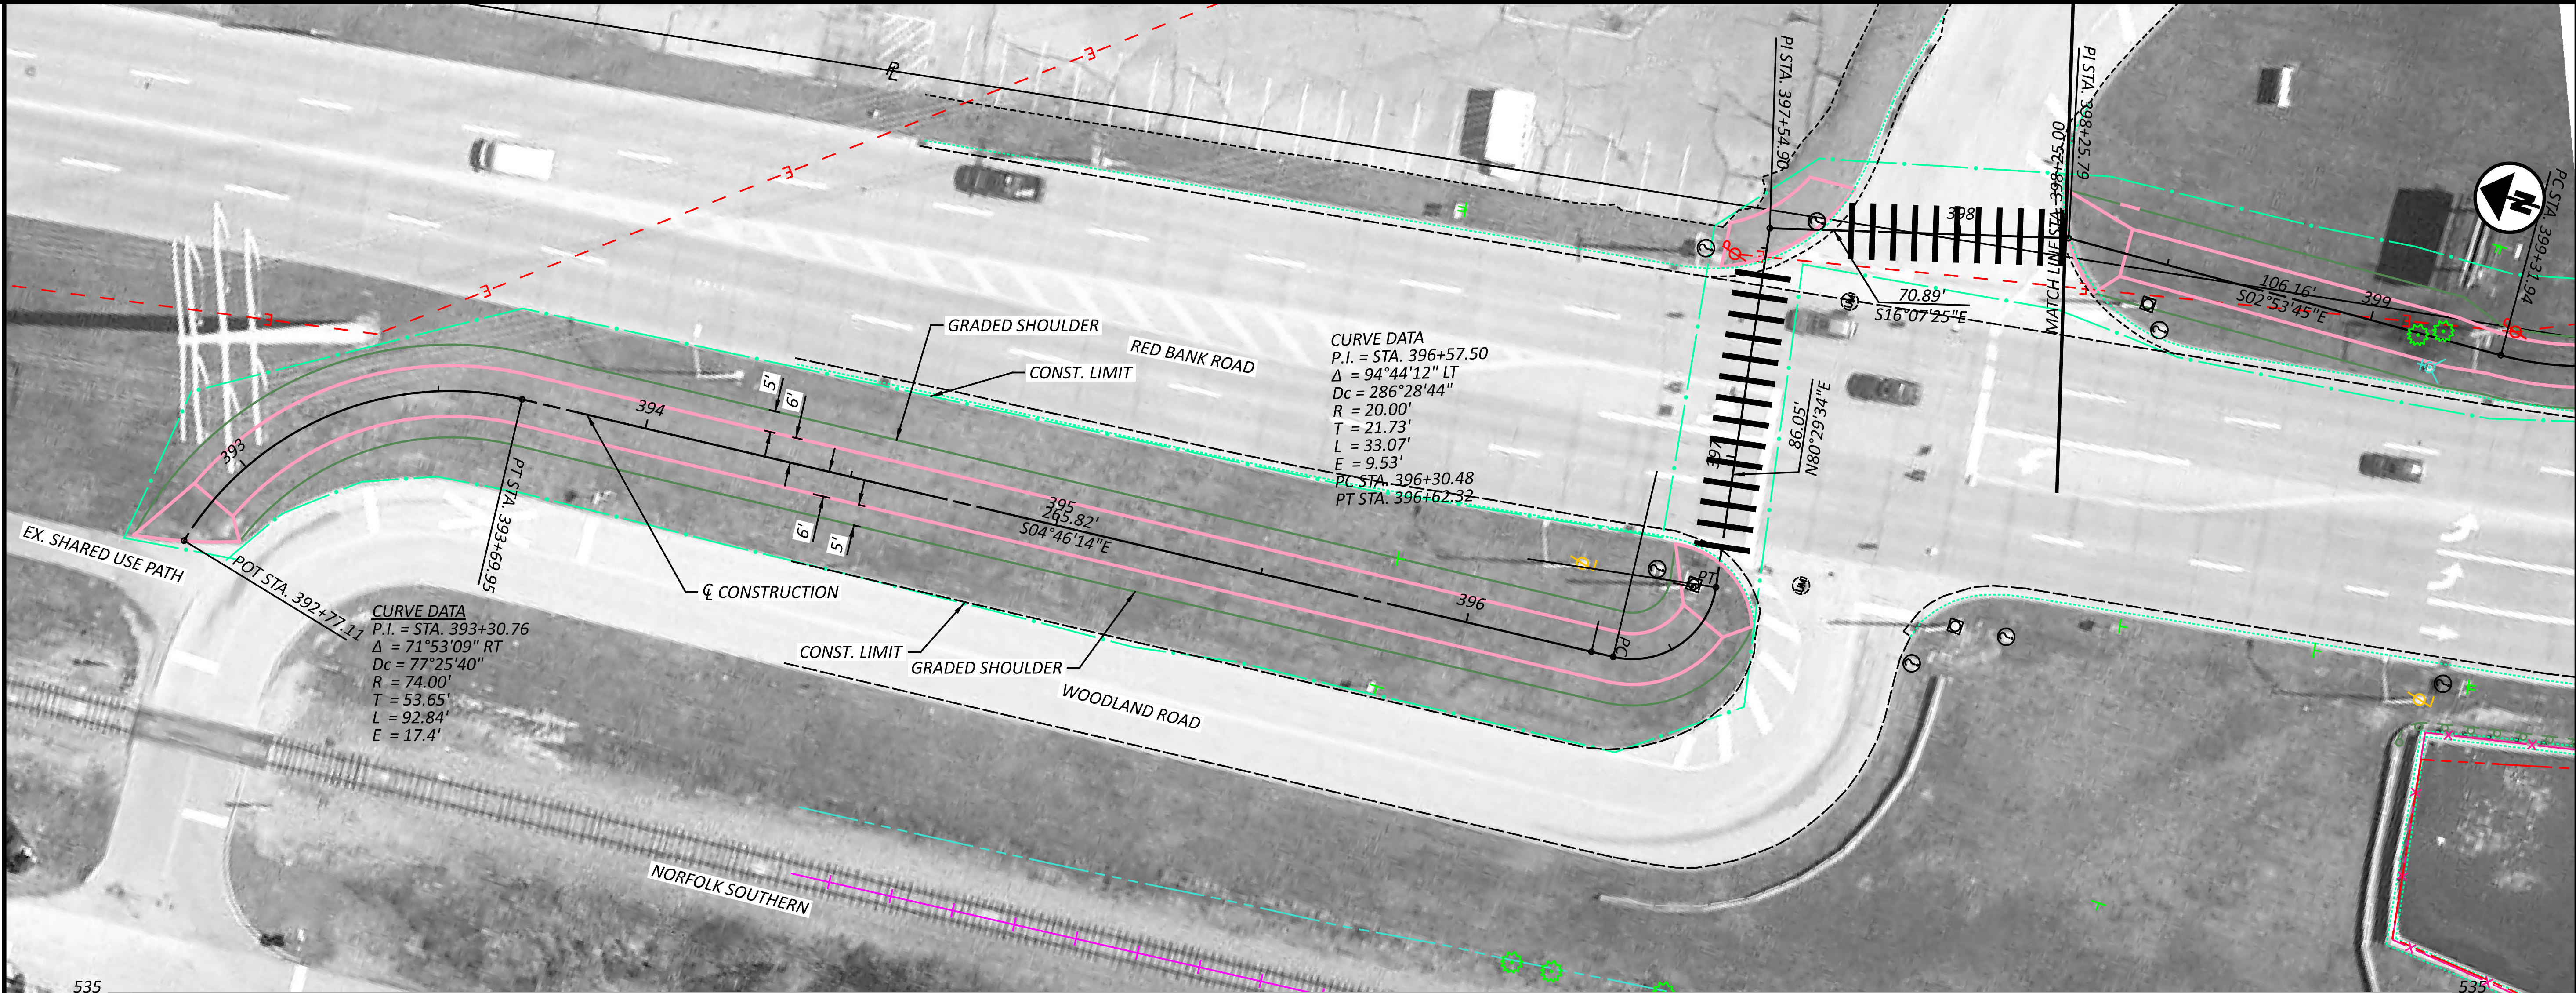

HORIZONTAL SCALE IN FEET

0 10 20 40

SEGMENT 1 - ALTERNATIVE C

STA. 392+77.11 TO STA. 398+25.00

DESIGN AGENCY

**Stantec**

10200 Alliance Road,  
Suite 300  
Cincinnati, OH 45242  
(513) 842-8200

DESIGNER

JGB

REVIEWER

SNS

PROJECT ID

113603

SHEET

P.1



TOTAL

6




HAM-WASSON WAY TO OTTO ARMLEDER

MODEL: CLP\_BK1-BC1 - Plan 2 [Sheet] PAPER SIZE: 34x42 (in.) DATE: 3/6/2024 TIME: 11:49:31 AM USER: mmondak  
V:\1736\active\173620146\Engineering\Roadway\Sheets\113603\_GPO01-BC.dgn

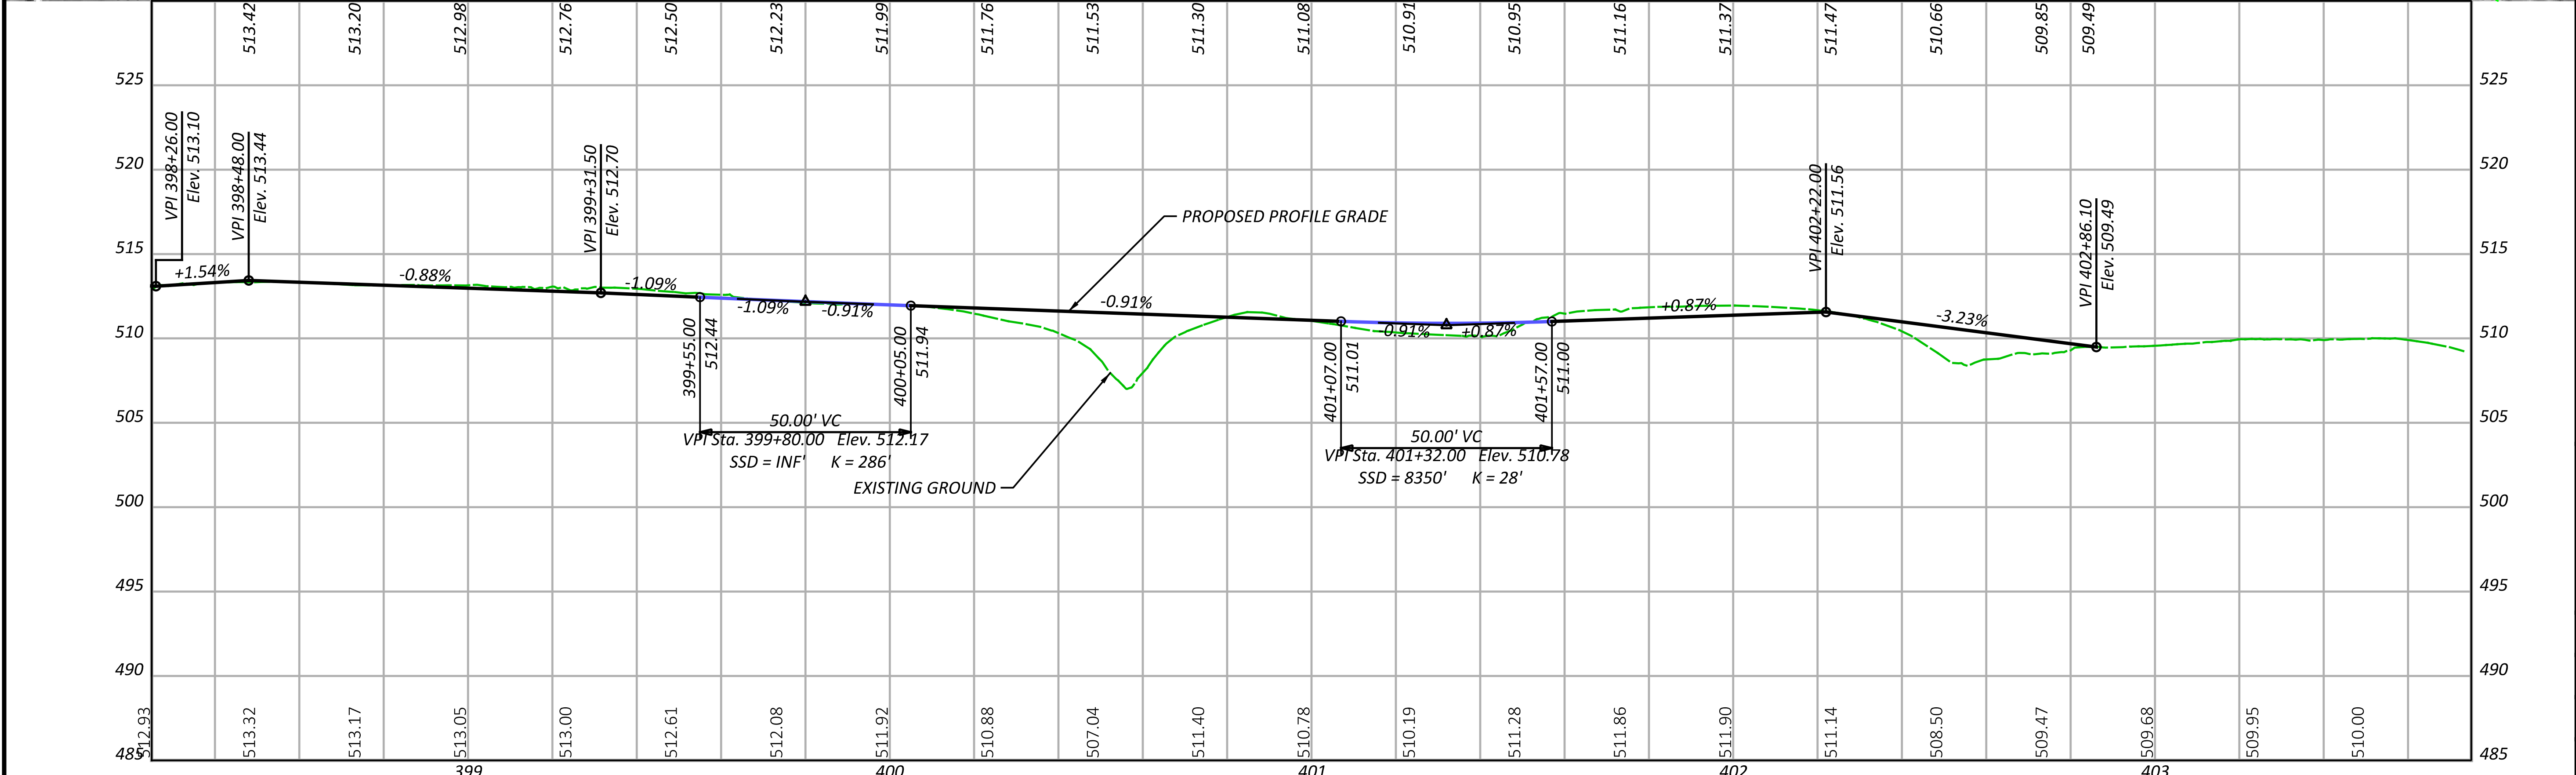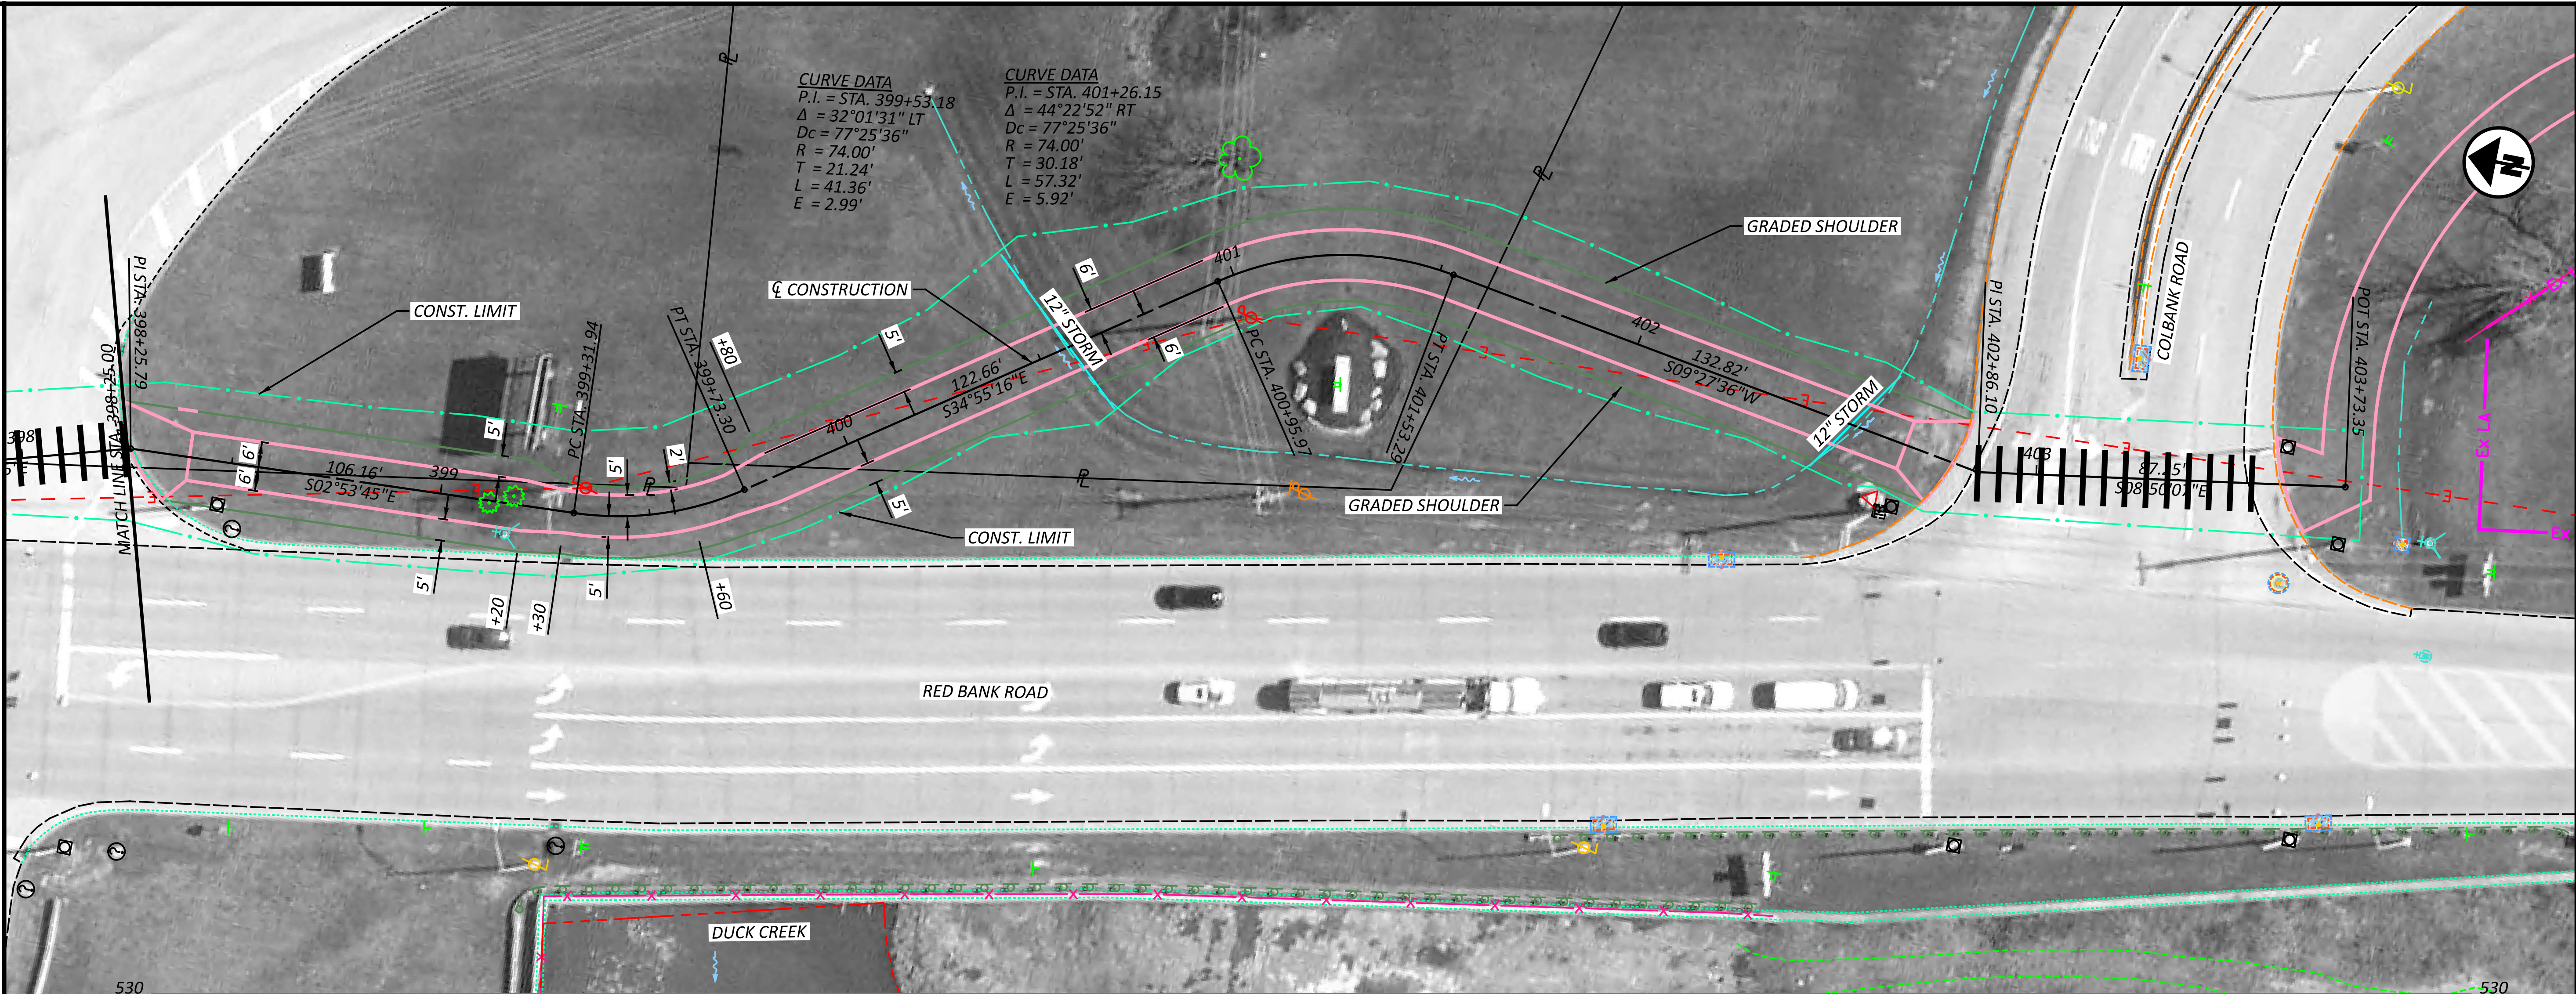

SEGMENT 1 - ALTERNATIVE C  
STA. 398+25.00 TO STA. 403+66.65

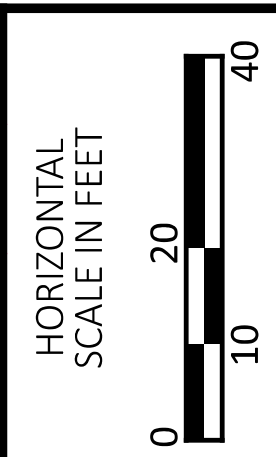

DESIGN AGENCY  
**Stantec**  
10200 Alliance Road,  
Suite 300  
Cincinnati, OH 45242  
(613) 842-8200

DESIGNER  
JGB

REVIEWER  
SNS 01-30-24

PROJECT ID  
113603



SHEET  
P.2

TOTAL  
6




HAM-WASSON WAY TO OTTO ARMLEDER

MODEL: CLP\_BK1-C2A - Plan 1 [Sheet] PAPER SIZE: 34x22 (in.) DATE: 3/6/2024 TIME: 11:49:48 AM USER: mmordlak  
V:\1736\active\173620146\Engineering\Roadway\Sheets\113603\_400-Engineering\GP001-1C.dgn

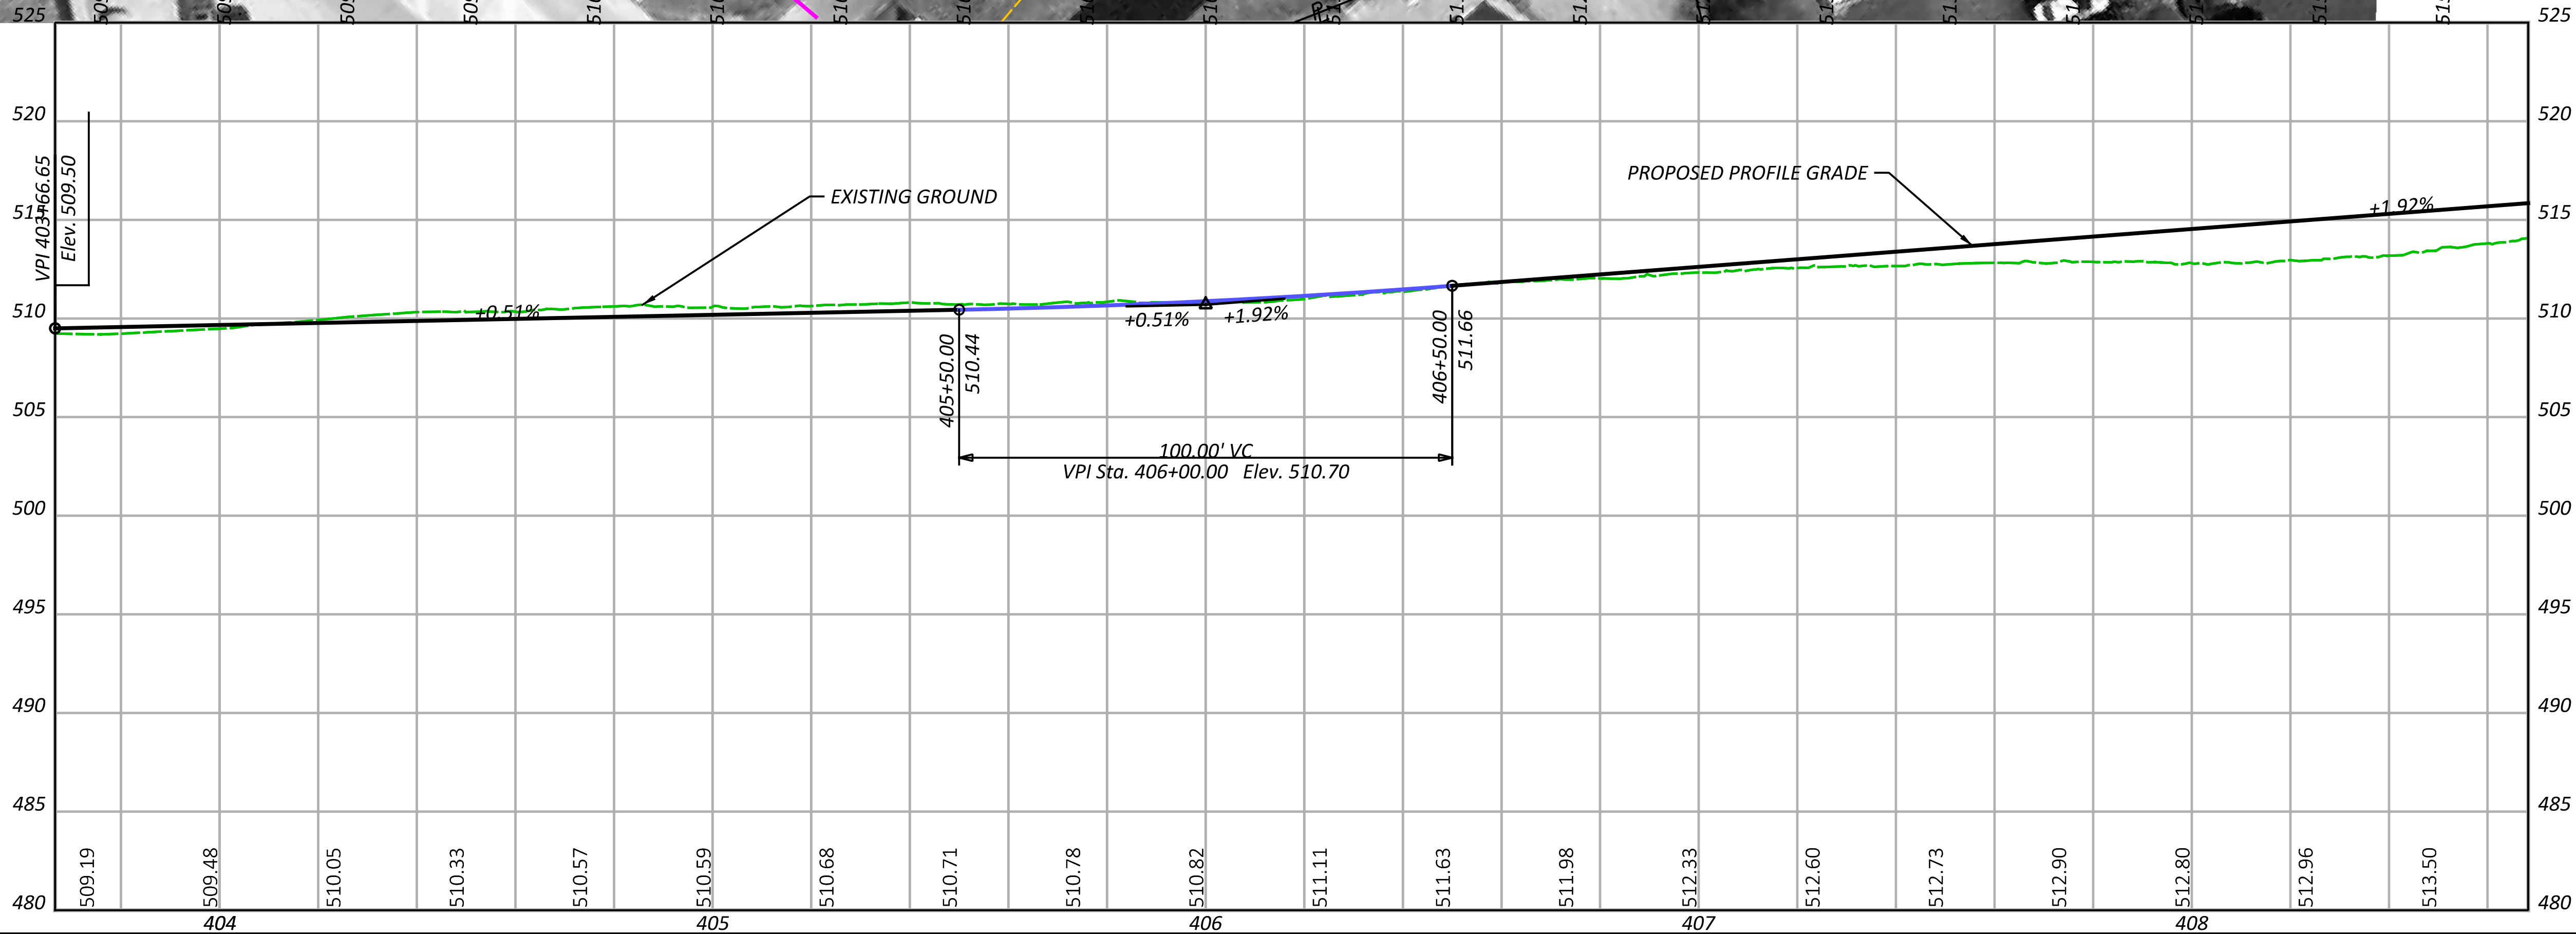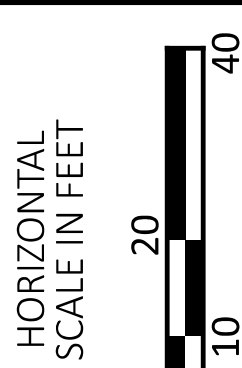

SEGMENT 1 - ALTERNATIVE C  
STA. 403+66.65 TO STA. 408+50.00

DESIGN AGENCY

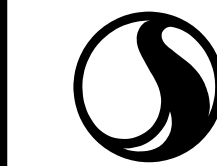

10200 Alliance Road,  
Suite 300  
Cincinnati, OH 45242  
(513) 842-8200

DESIGNER

JGB

REVIEWER

SNS 01-30-24

PROJECT ID

113603




SHEET

P.3

TOTAL

6



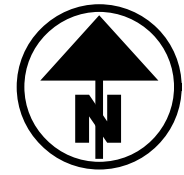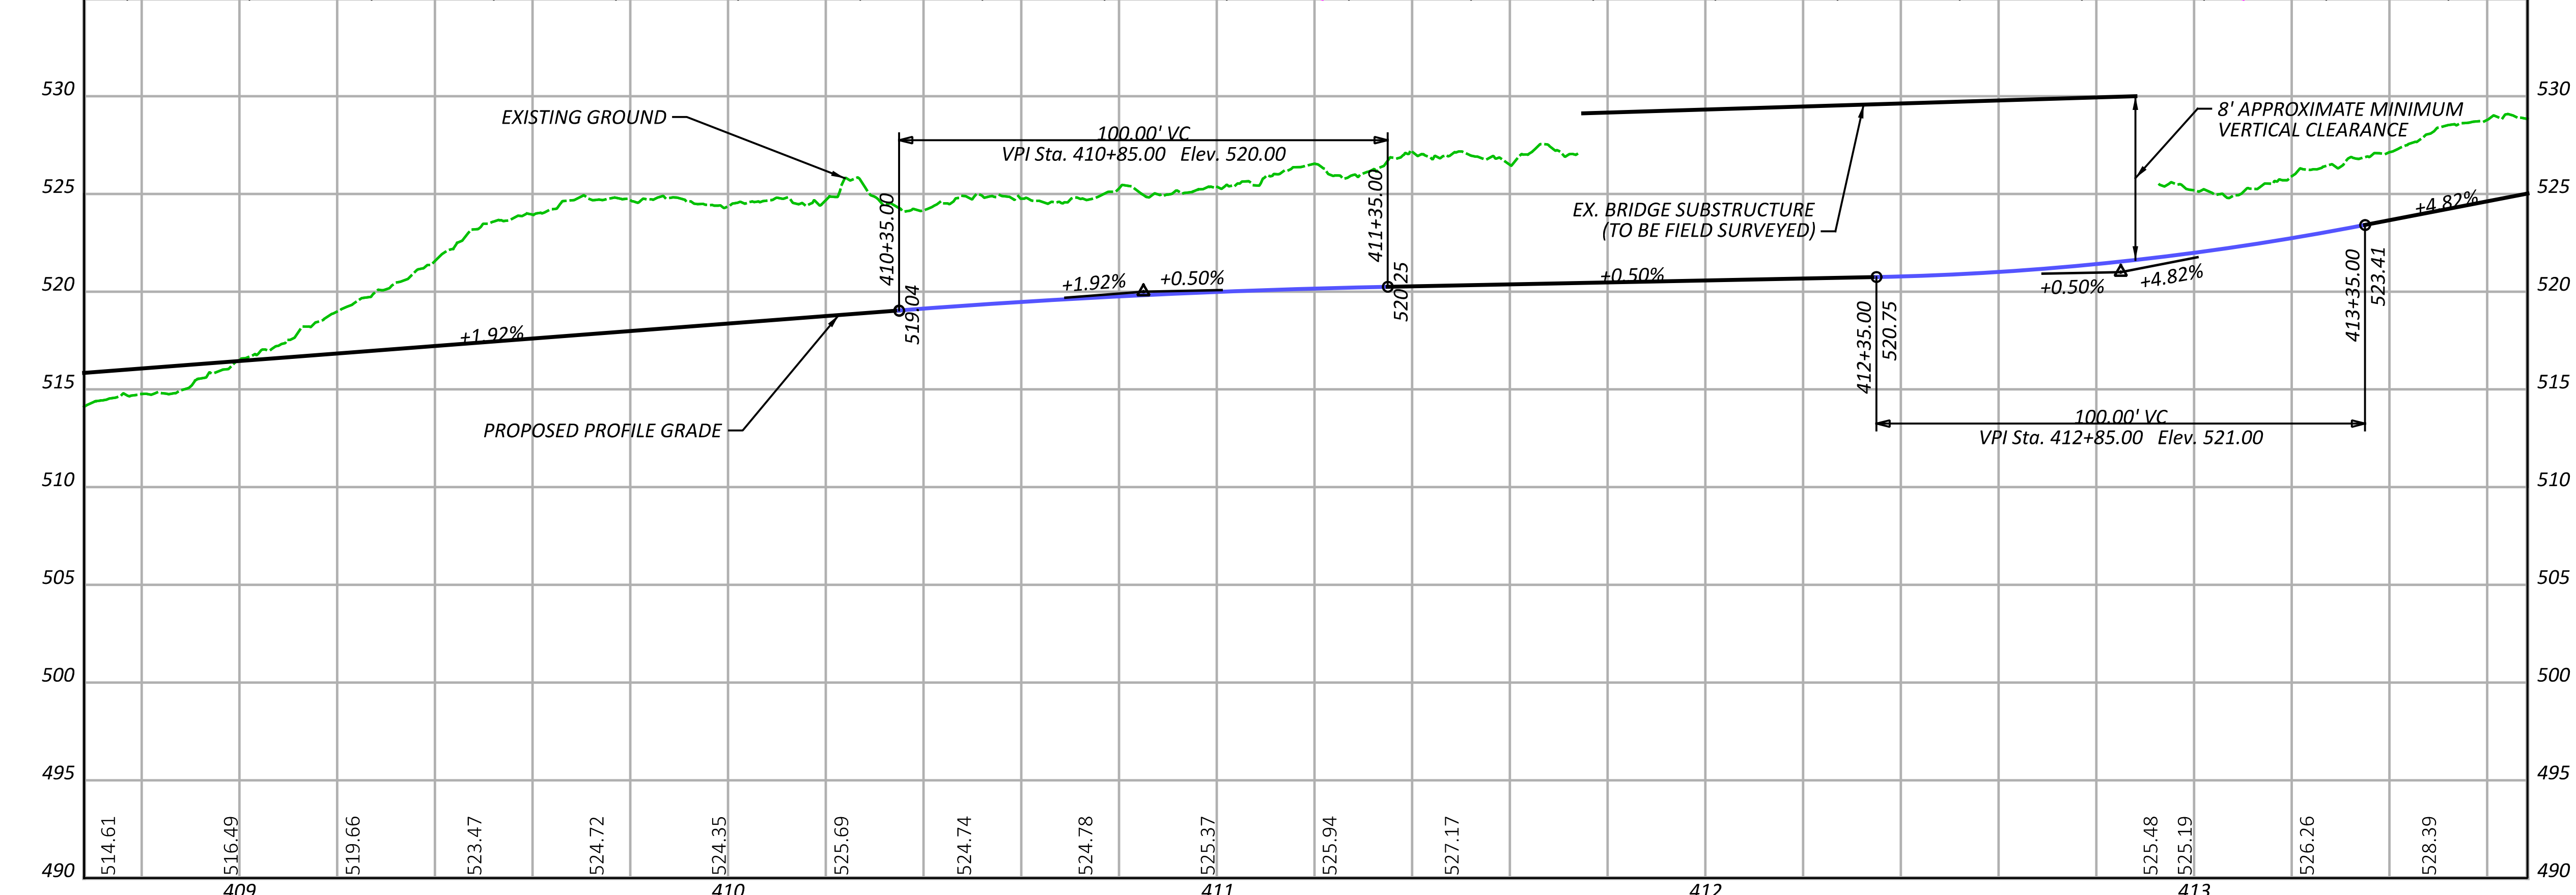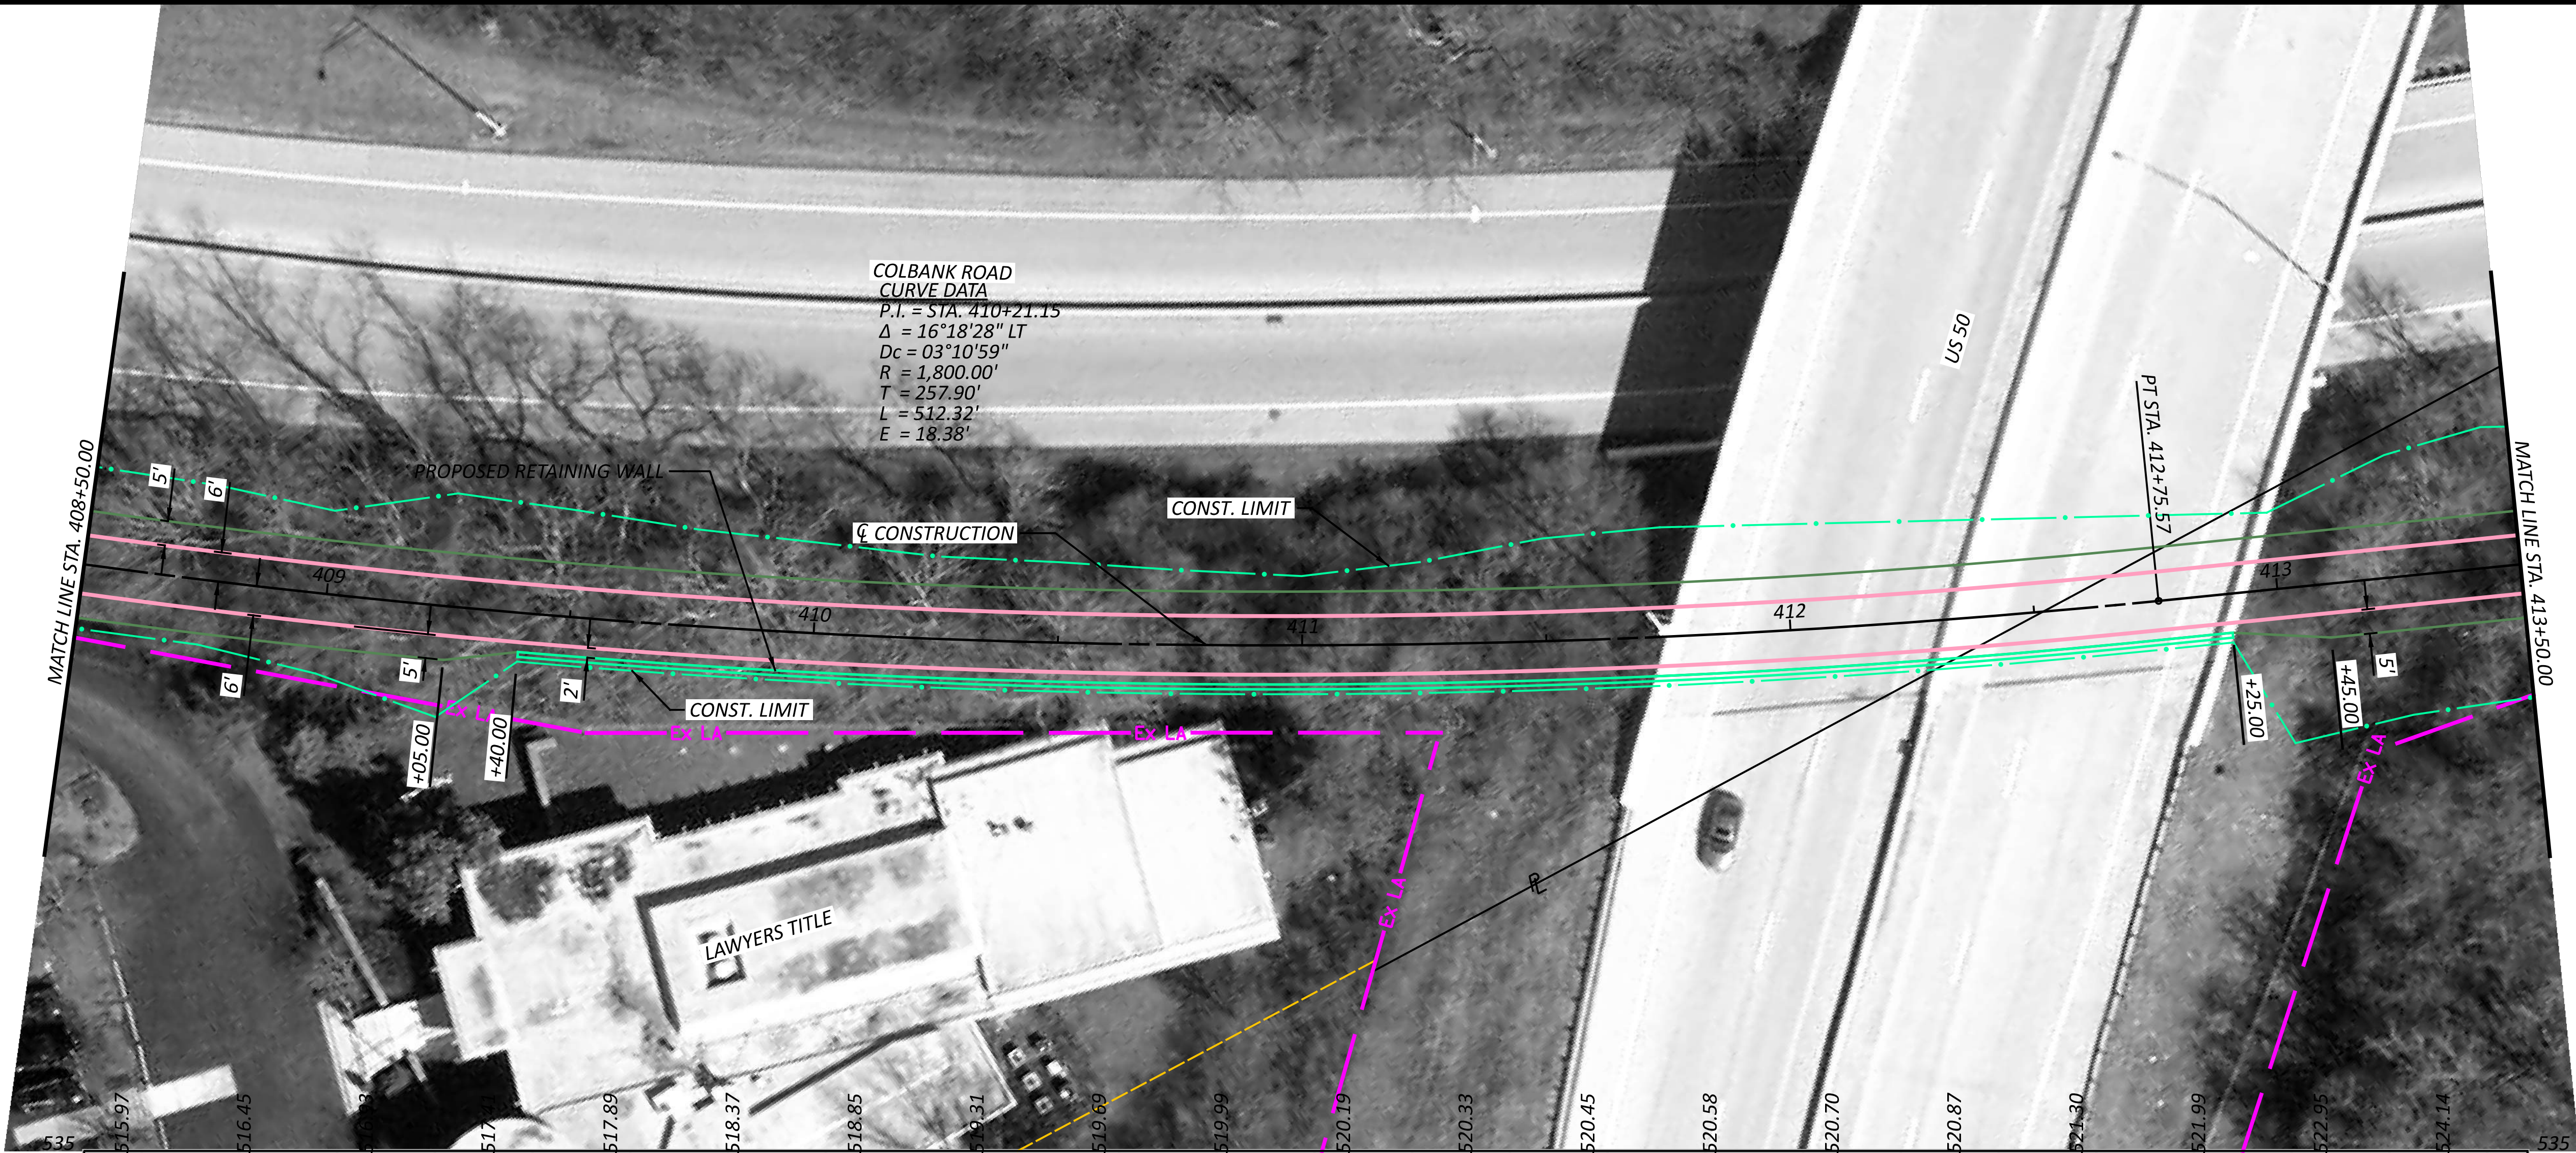

SEGMENT 1 - ALTERNATIVE C  
STA. 408+50.00 TO STA. 413+50.00



DESIGN AGENCY



10200 Alliance Road,  
Suite 300  
Cincinnati, OH 45242  
(513) 842-8200

DESIGNER

JGB

REVIEWER

SNS 01-30-24

PROJECT ID

113603

SHEET


P.4

TOTAL  
6



HAM-WASSON WAY TO OTTO ARMLEDER

MODEL: CLP\_BK1-C2A-1 - Plan 3 [Sheet] PAPER SIZE: 34x22 (in.) DATE: 3/6/2024 TIME: 11:49:59 AM USER: mmondlak  
V:\1736\active\173620146\Engineering\Roadway\Sheets\113603\_GPO01-1C.dgn

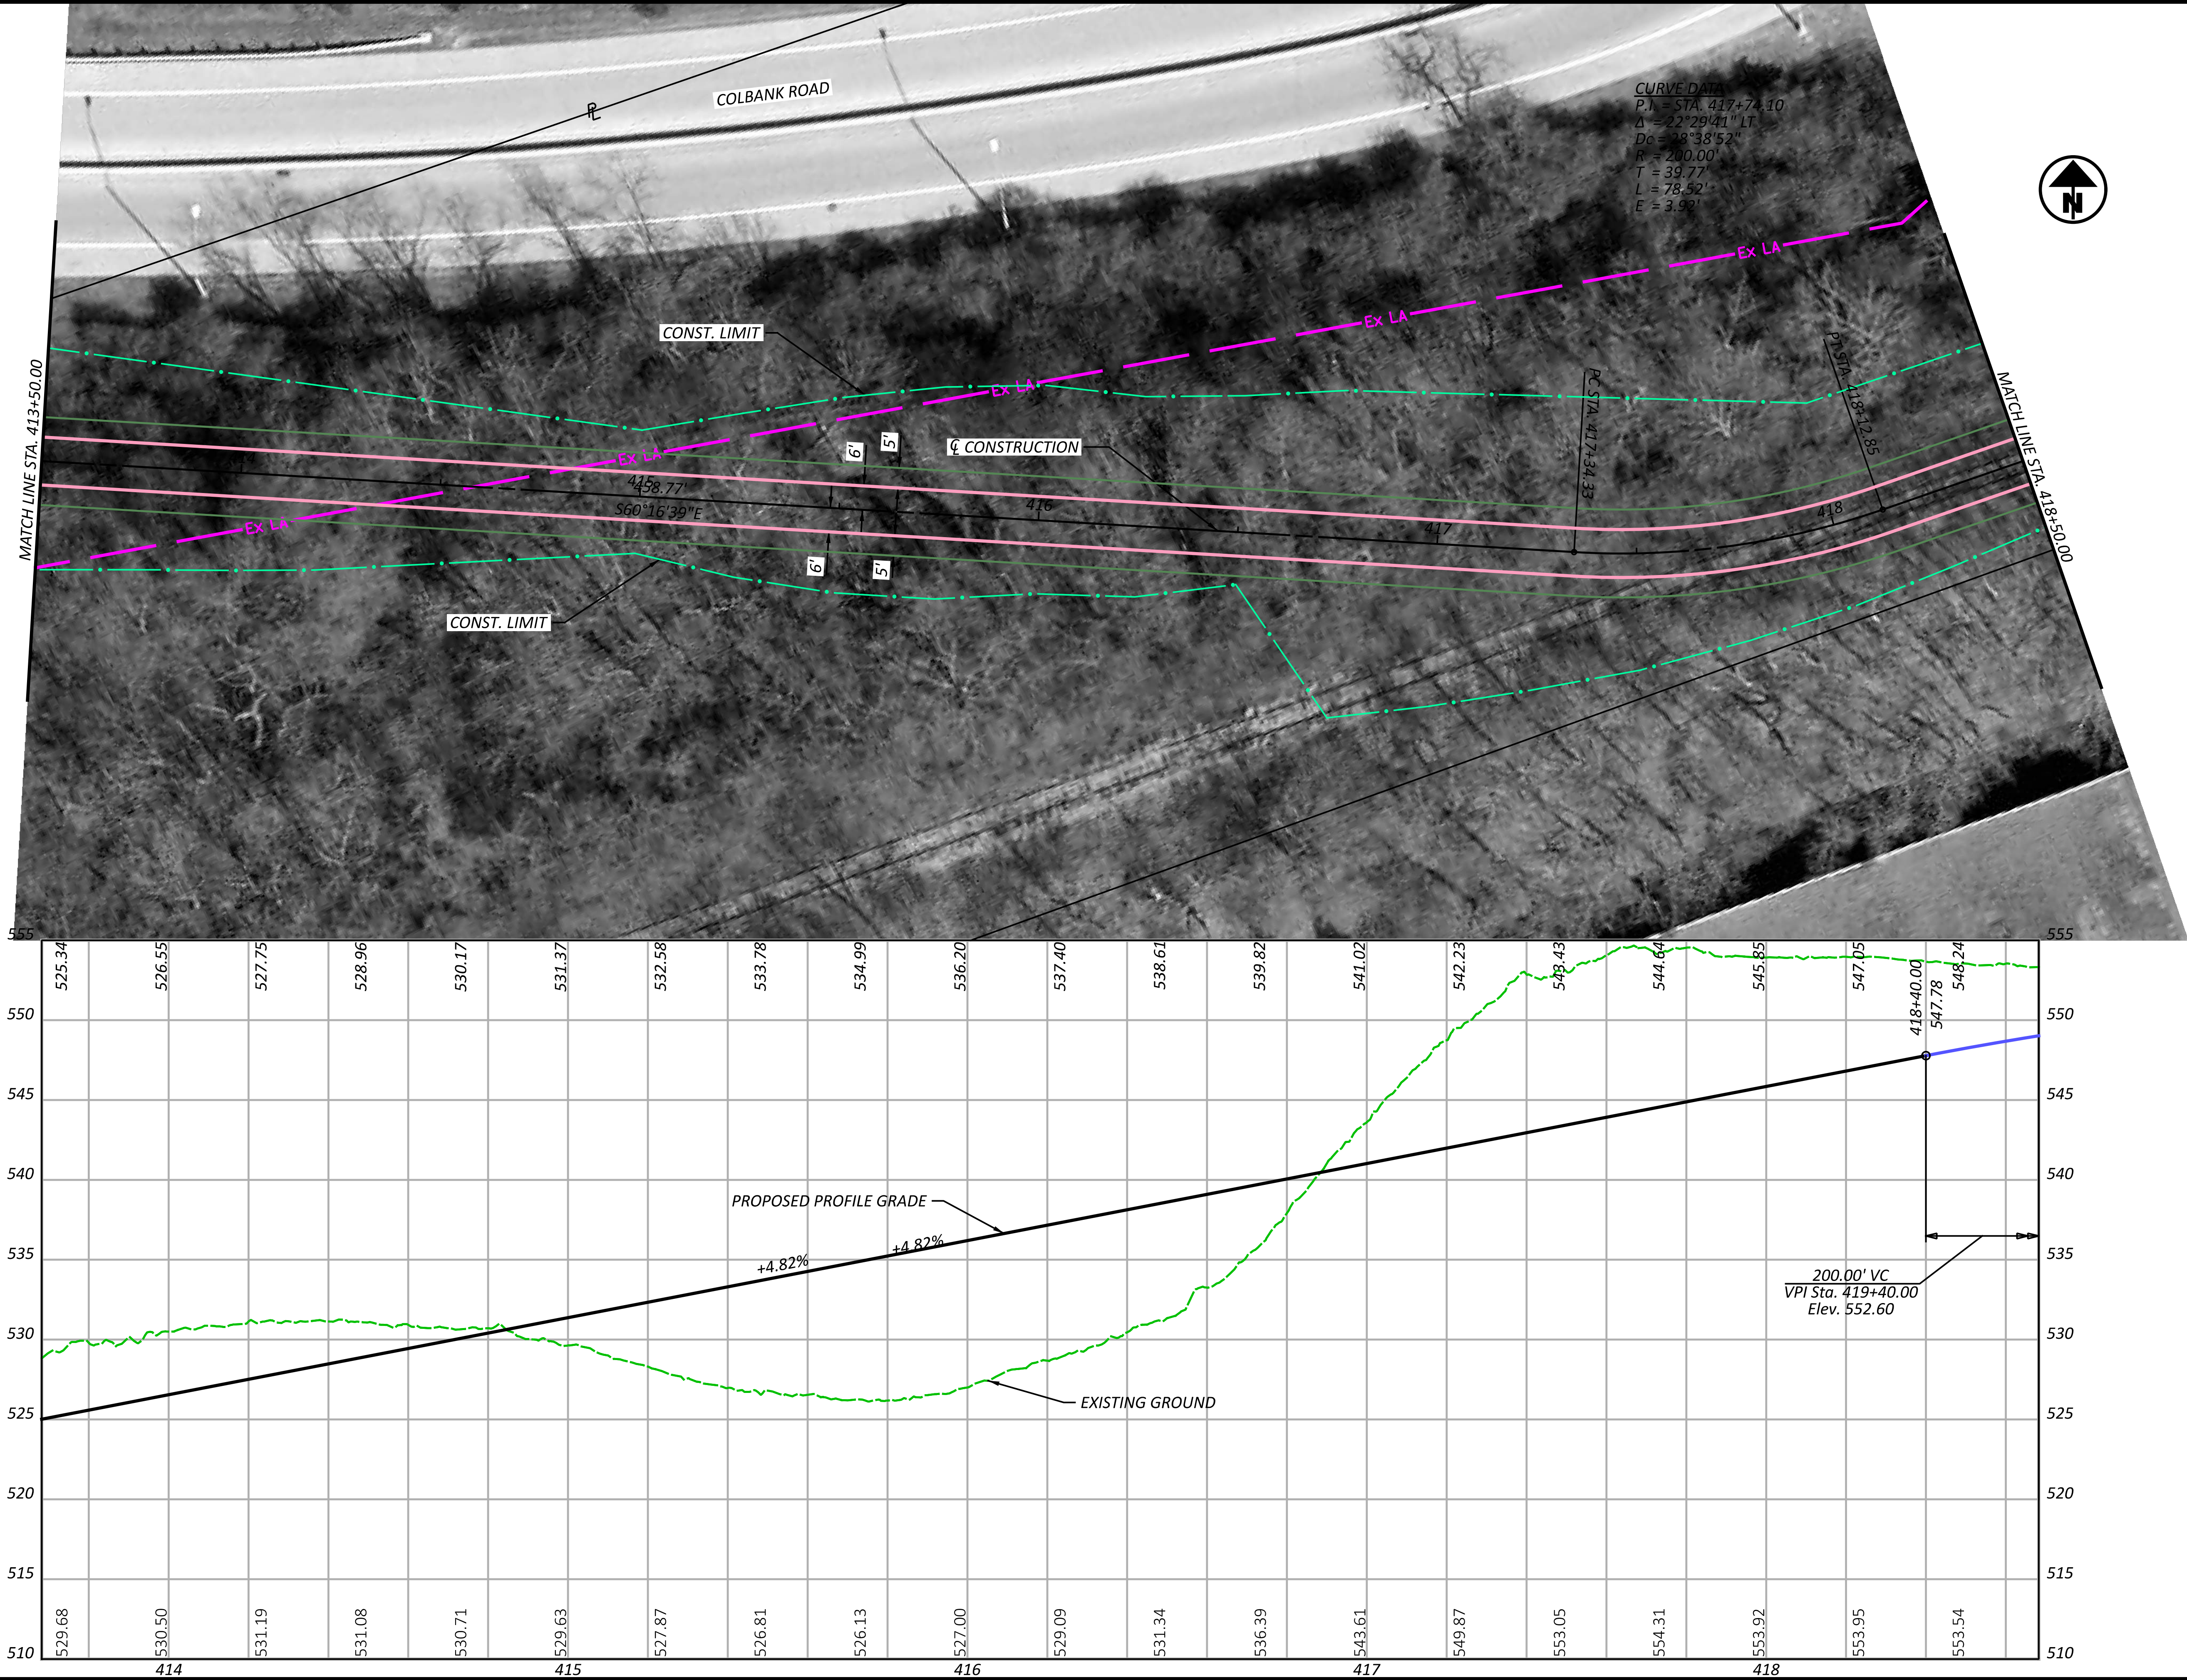

SEGMENT 1 - ALTERNATIVE C  
STA. 413+50.00 TO STA. 418+50.00



DESIGN AGENCY



10200 Alliance Road,  
Suite 300  
Cincinnati, OH 45242  
(513) 842-8200

DESIGNER

JGB

REVIEWER

SNS 01-30-24

PROJECT ID

113603

SHEET


P.5

TOTAL  
6



HAM-WASSON WAY TO OTTO ARMLEDER

MODEL: CLP\_BK1-C2A-1 - Plan 4 [Sheet] PAPER SIZE: 34x22 (in.) DATE: 3/6/2024 TIME: 11:50:03 AM USER: mmondak  
V:\1736\active\173620146\Engineering\113603\400-Engineering\Roadway\Sheets\113603\_GP001-1C.dgn

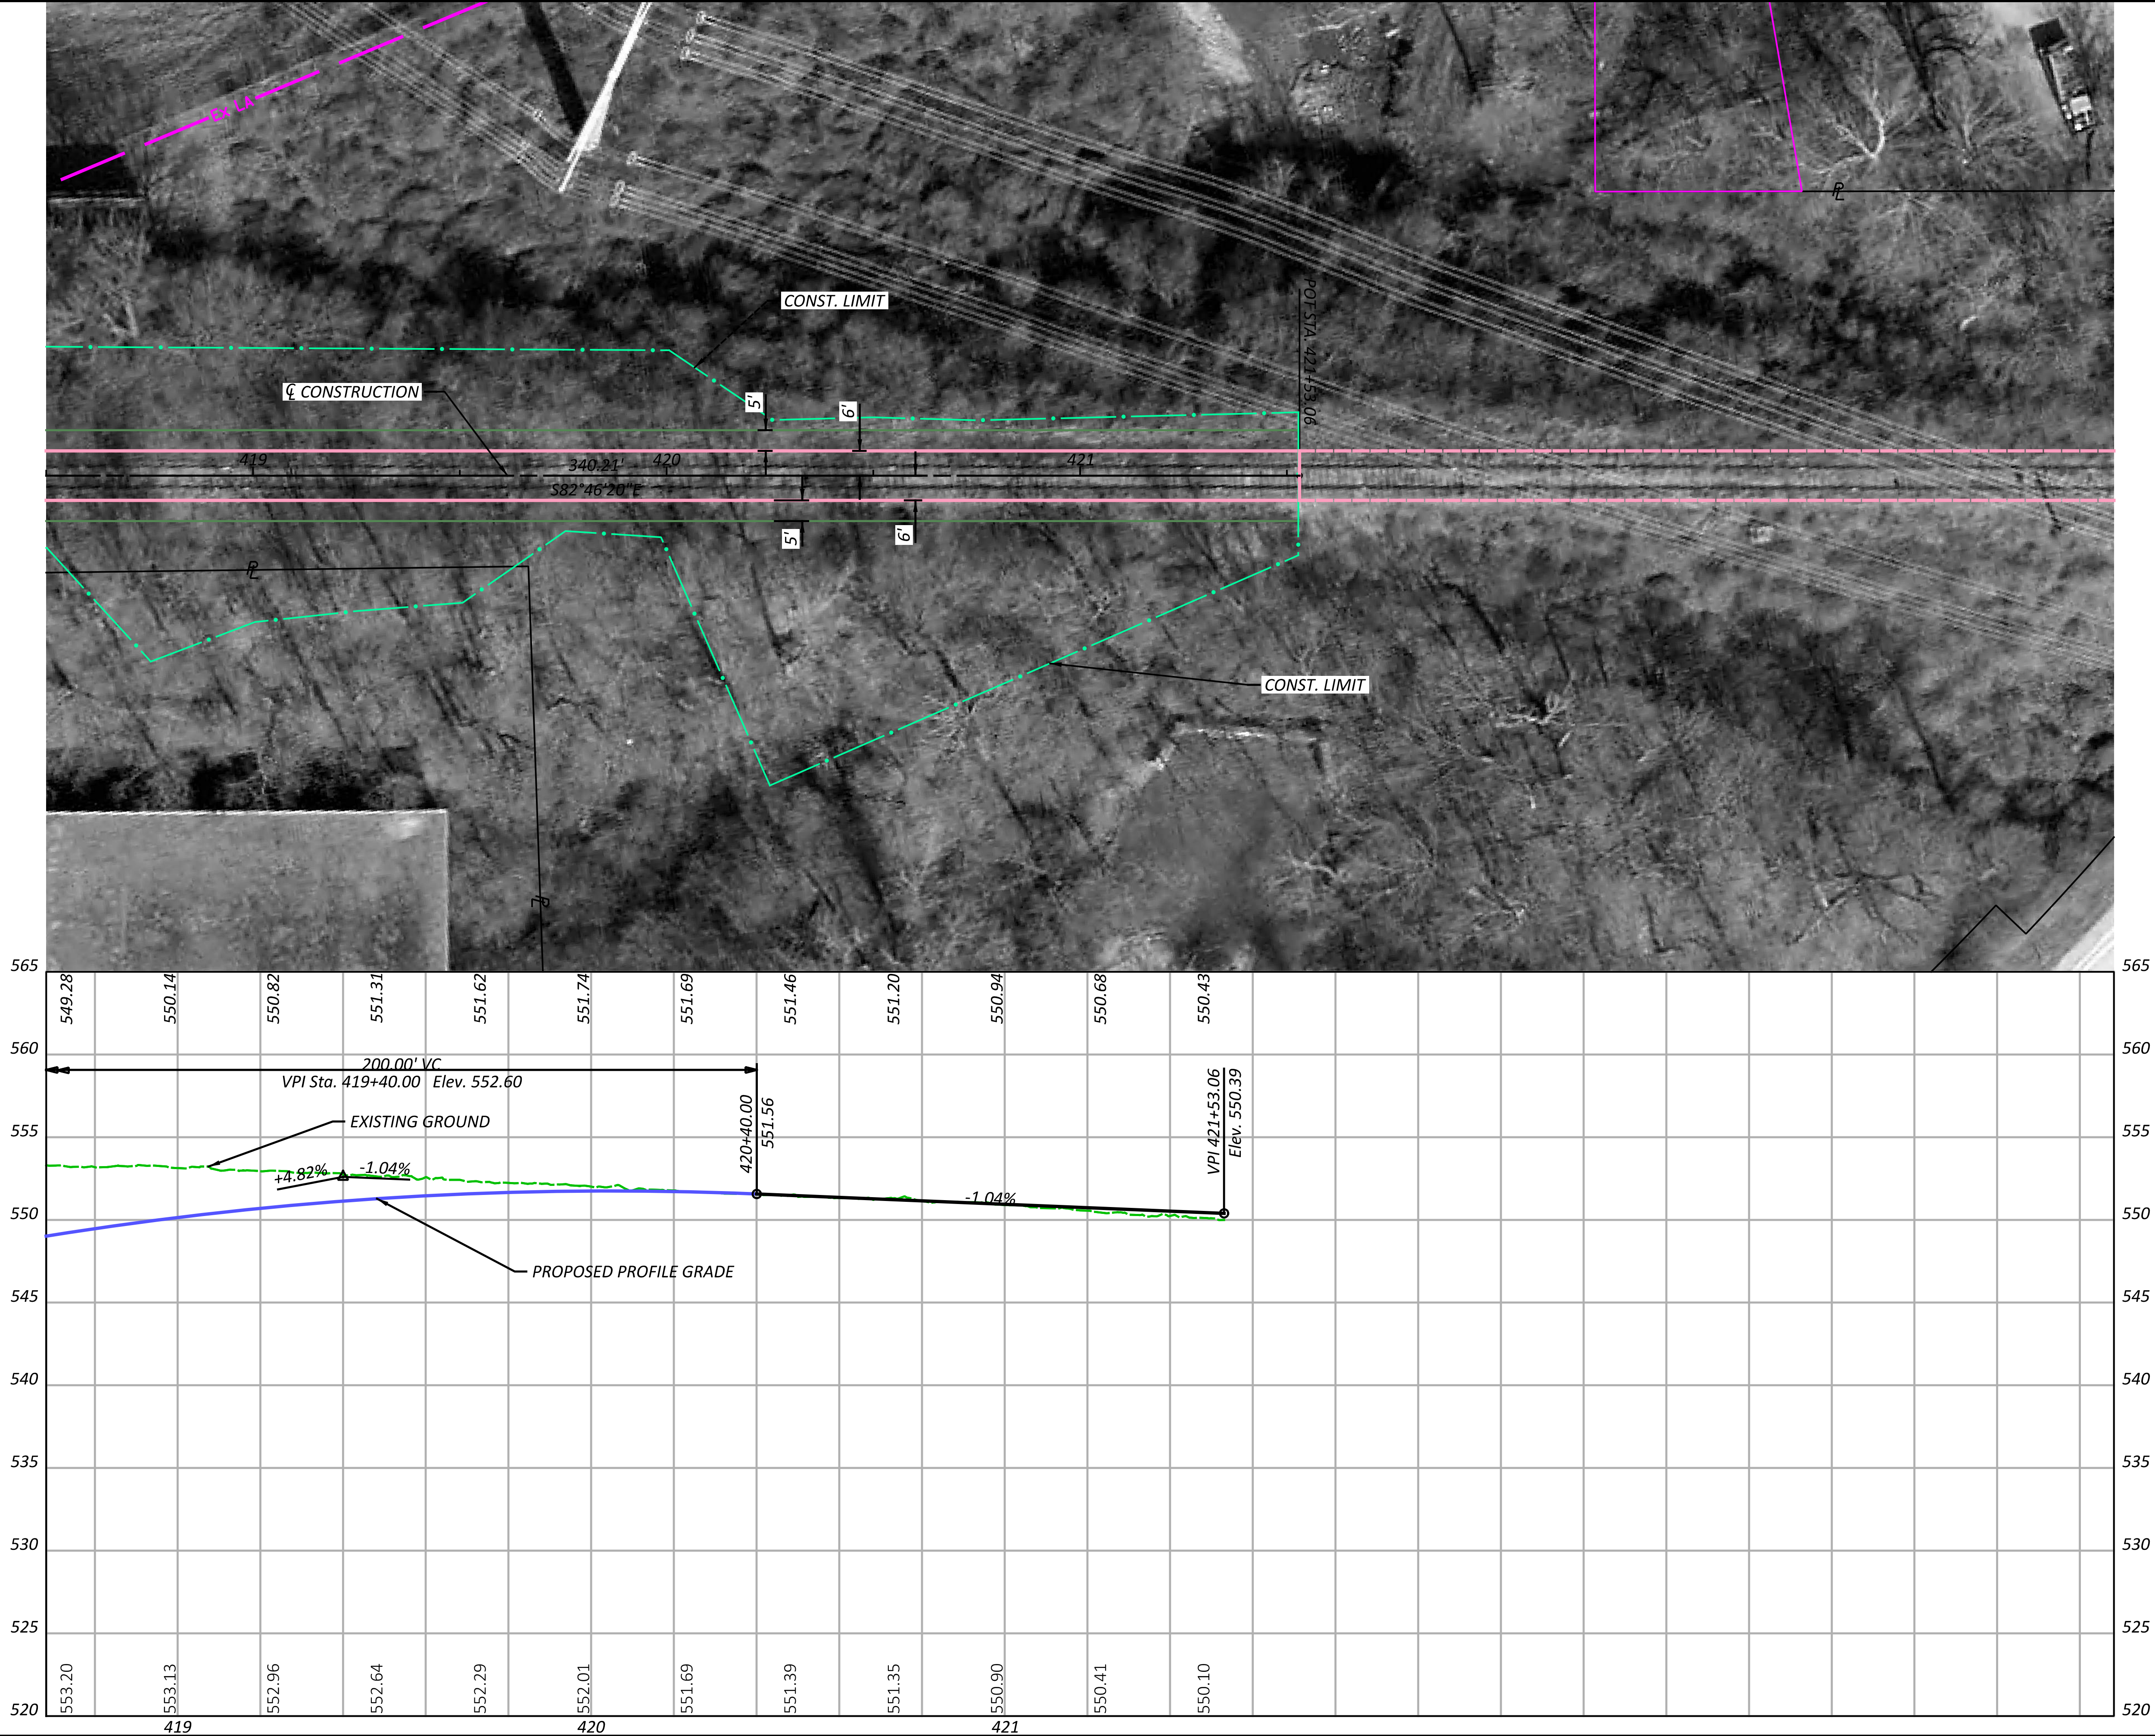

SEGMENT 1 - ALTERNATIVE C  
STA. 418+50.00 TO STA. 421+53.06

DESIGN AGENCY

**Stantec**  
10200 Alliance Road,  
Suite 300  
Cincinnati, OH 45242  
(513) 842-8200

DESIGNER  
JGB

REVIEWER  
SNS 01-30-24

PROJECT ID  
113603




SHEET  
P.6

TOTAL  
6



# HAM-WASSON WAY TO OTTO ARMLEDER

MODEL: CLP\_2-B-Plan 2 [Sheet] PAPERSIZE: 34x22 (in.) DATE: 3/6/2024 TIME: 12:24:43 PM USER: mmondlak  
V:\1736\active\173620146\engineering\113603\400-Engineering\Roadway\Sheets\113603\_GP002-2B.dgn

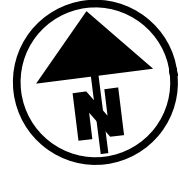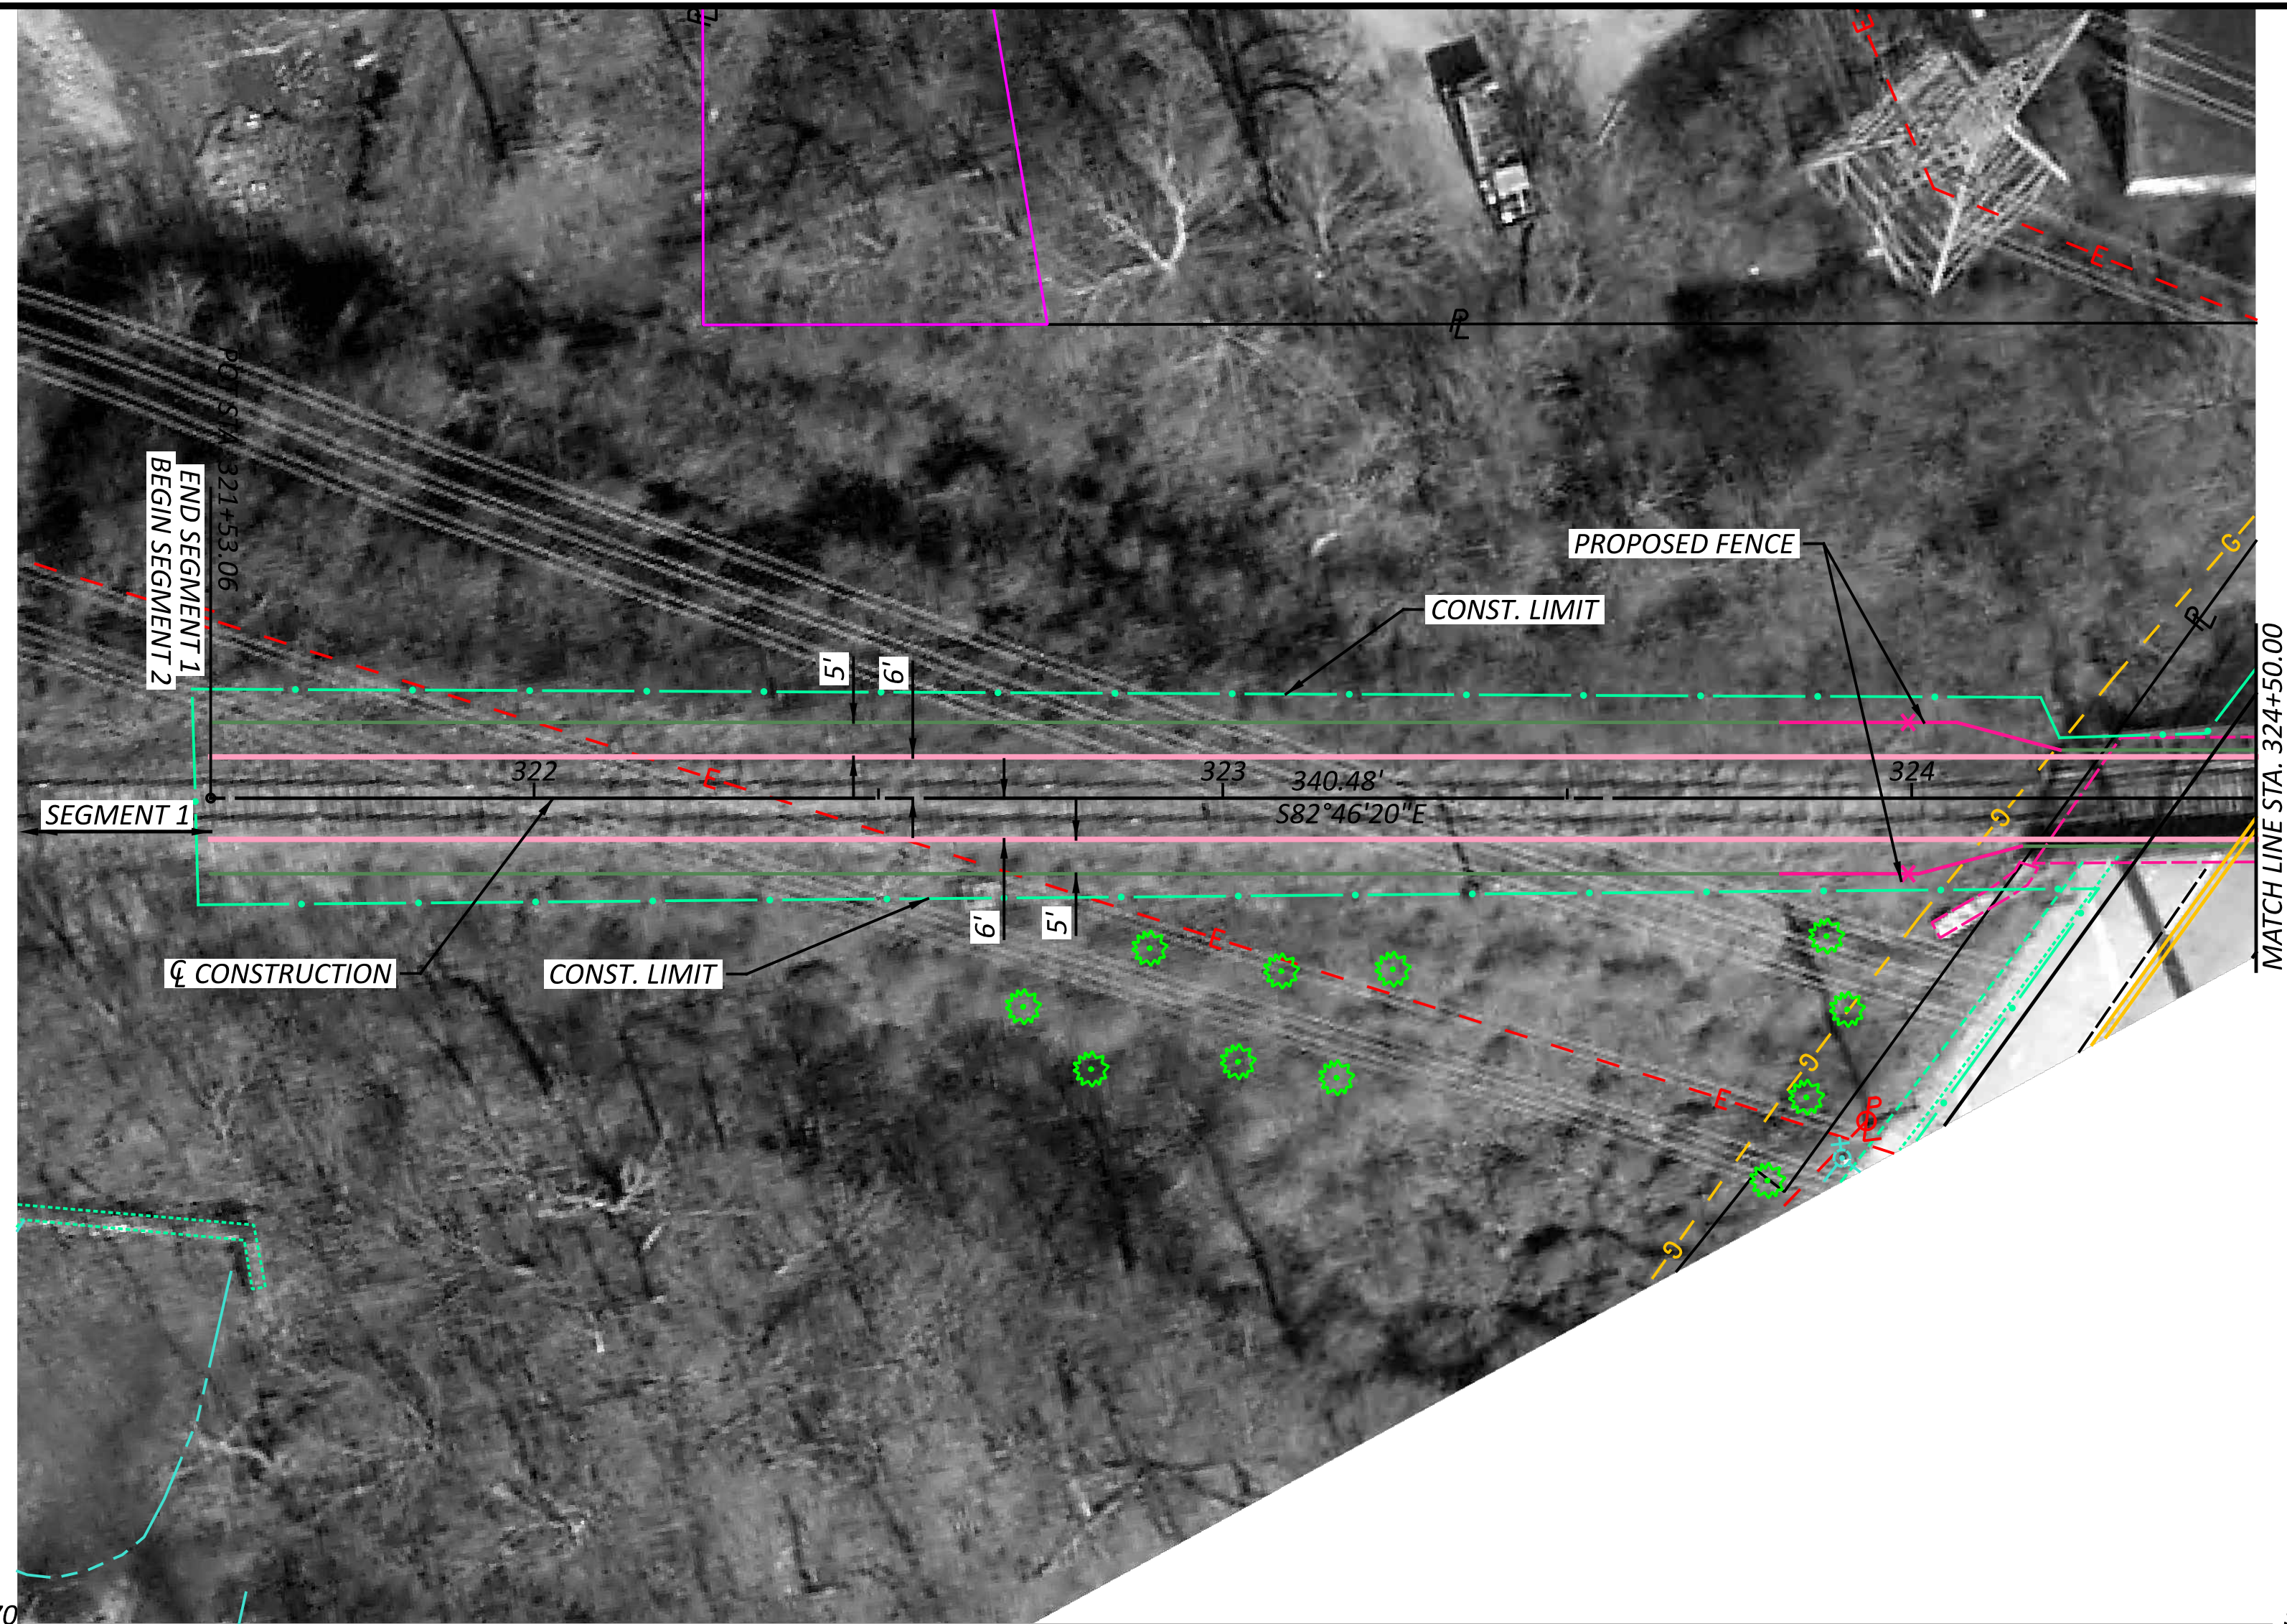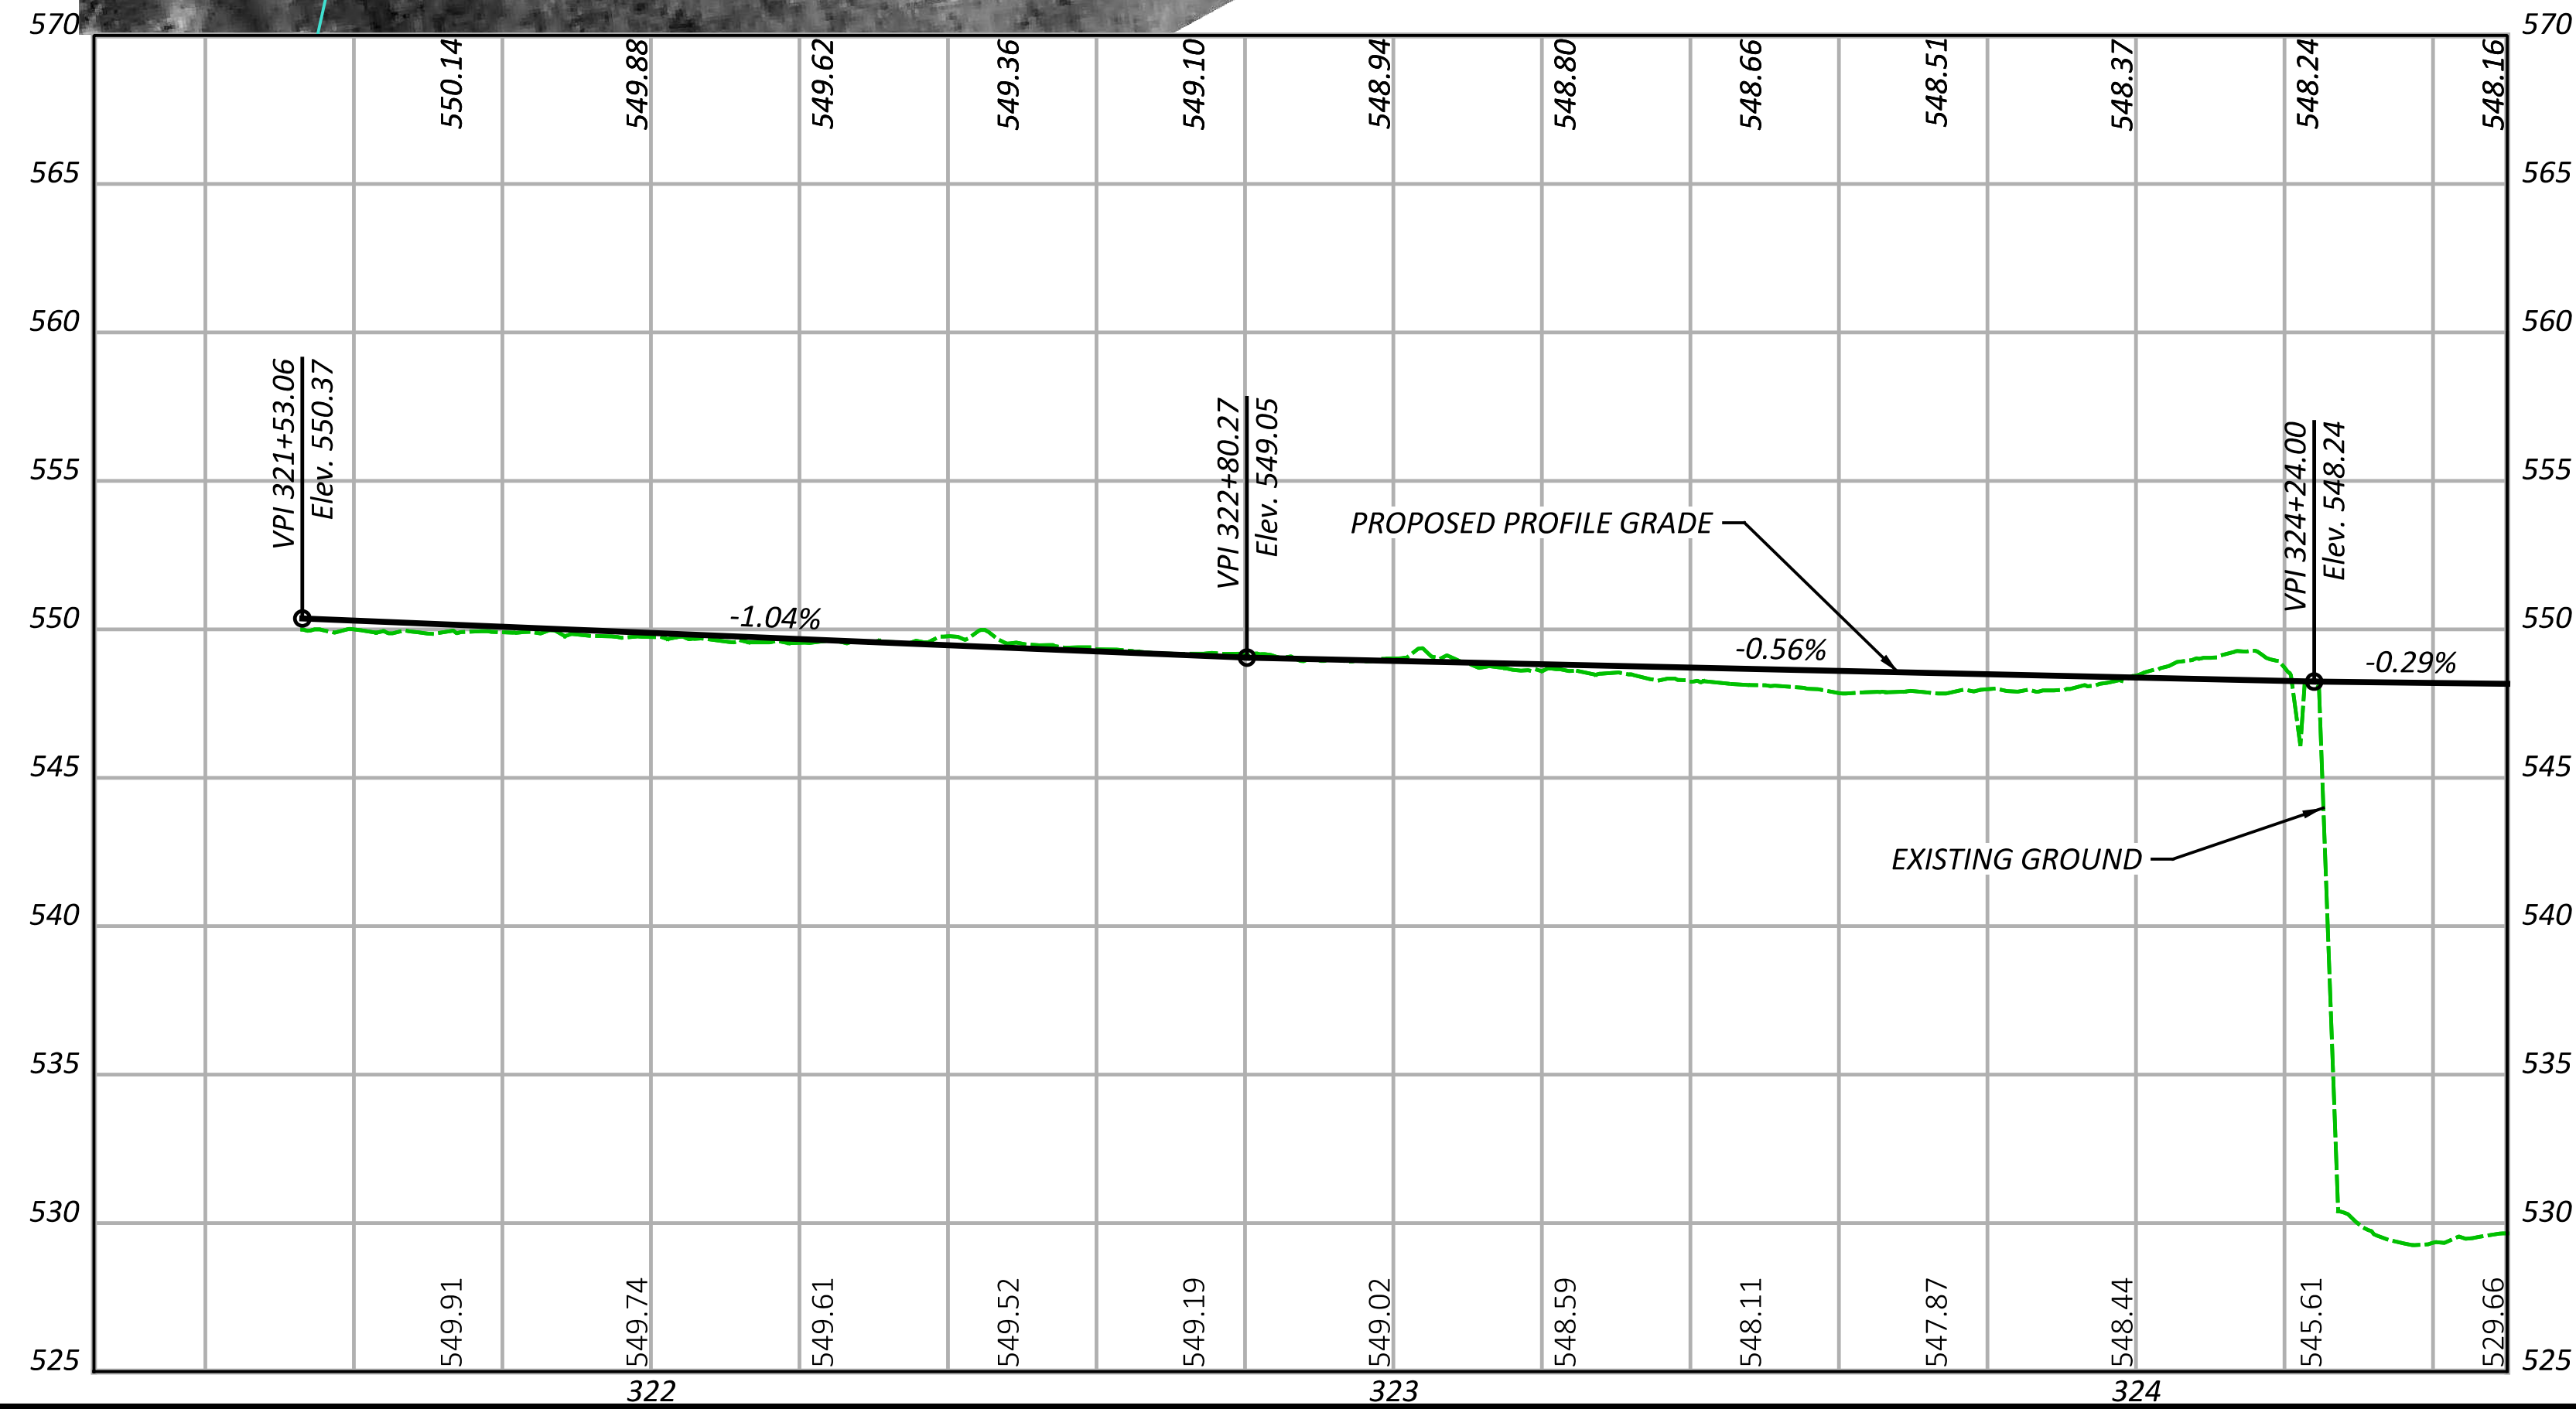

SEGMENT 2 - ALTERNATIVE B  
STA. 321+53.06 TO STA. 324+50.00

DESIGN AGENCY




10200 Alliance Road,  
Suite 300  
Cincinnati, OH 45242  
(513) 842-8200

JGB

REVIEWER
SNS 07-01-23

PROJECT ID	113603
------------	--------

SHEET	TOTAL
P.1	6

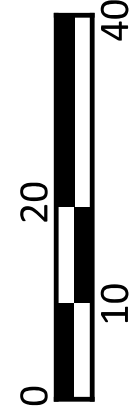HORIZONTAL  
SCALE IN FEET







SEGMENT 2 - ALTERNATIVE B  
STA. 324+50.00 TO STA. 330+00.00



HAM-WASSON WAY TO OTTO ARMLEDER

MODEL: CLP\_2-B-2 - Plan 4 [Sheet] PAPER SIZE: 34x22 (in.) DATE: 3/6/2024 TIME: 12:25:44 PM USER: rmondlak  
V:\1736\active\173620146\Engineering\Roadway\Sheets\113603\_GPO02-2B.dgn

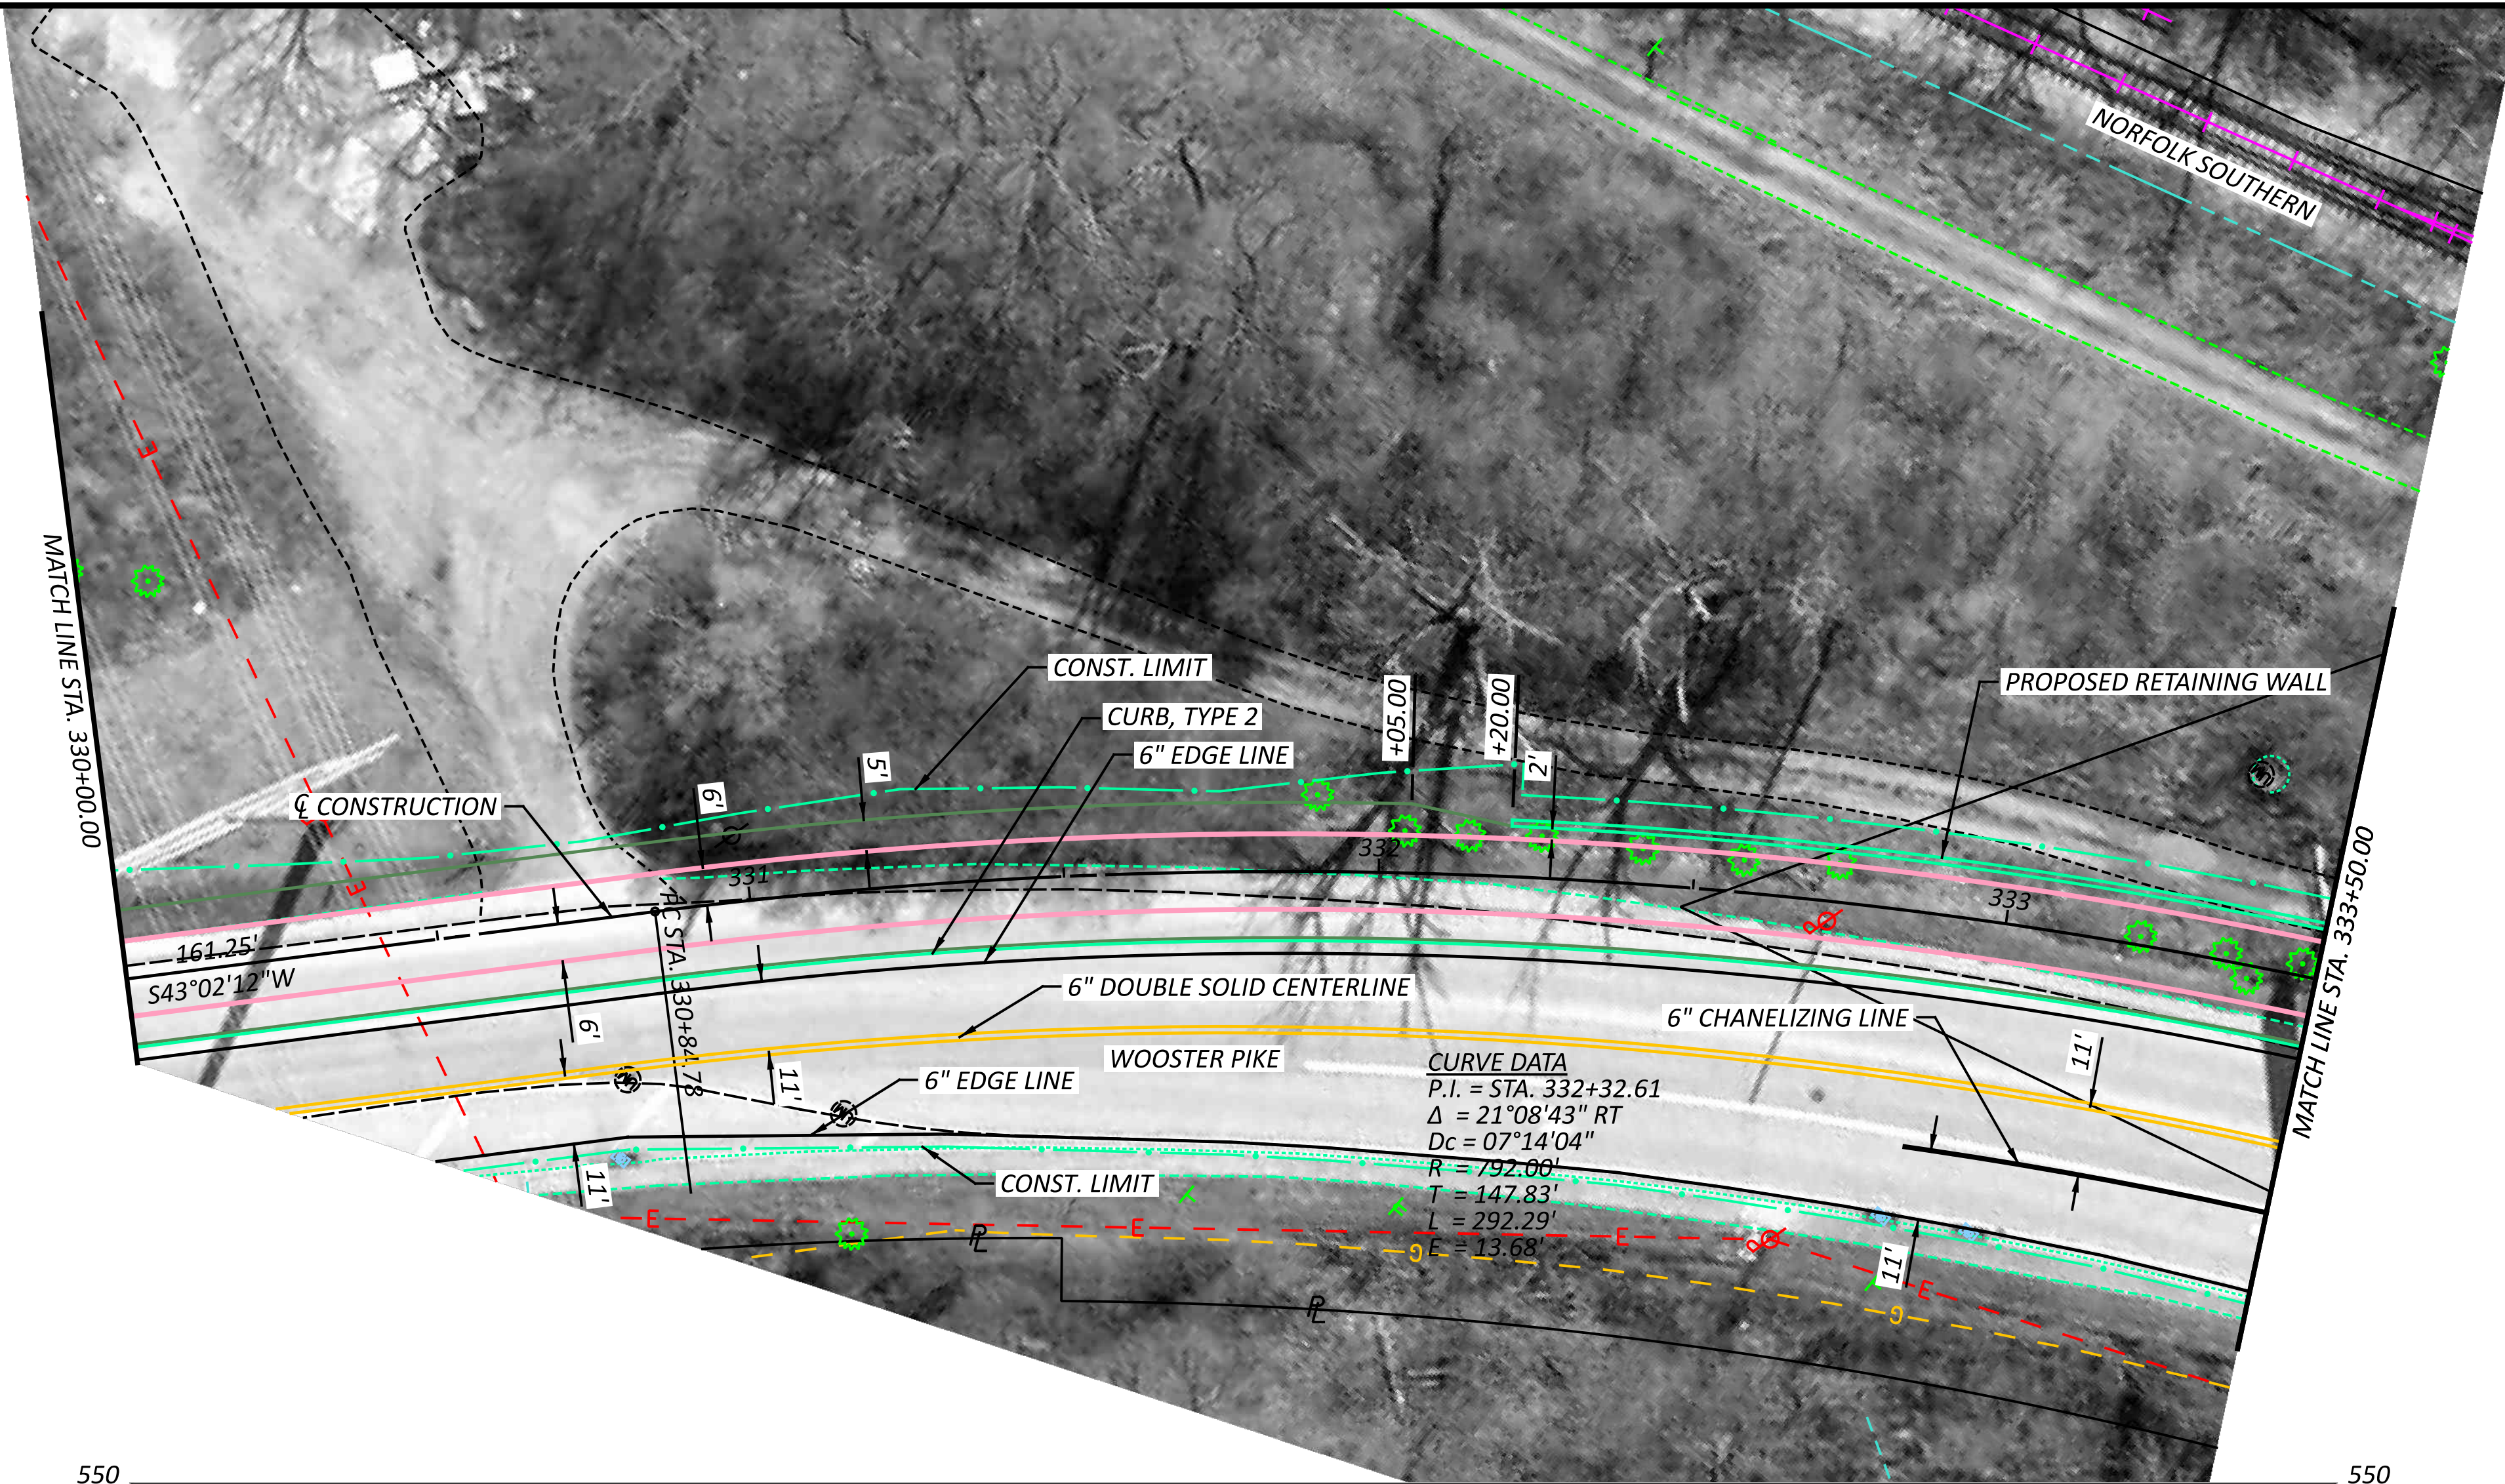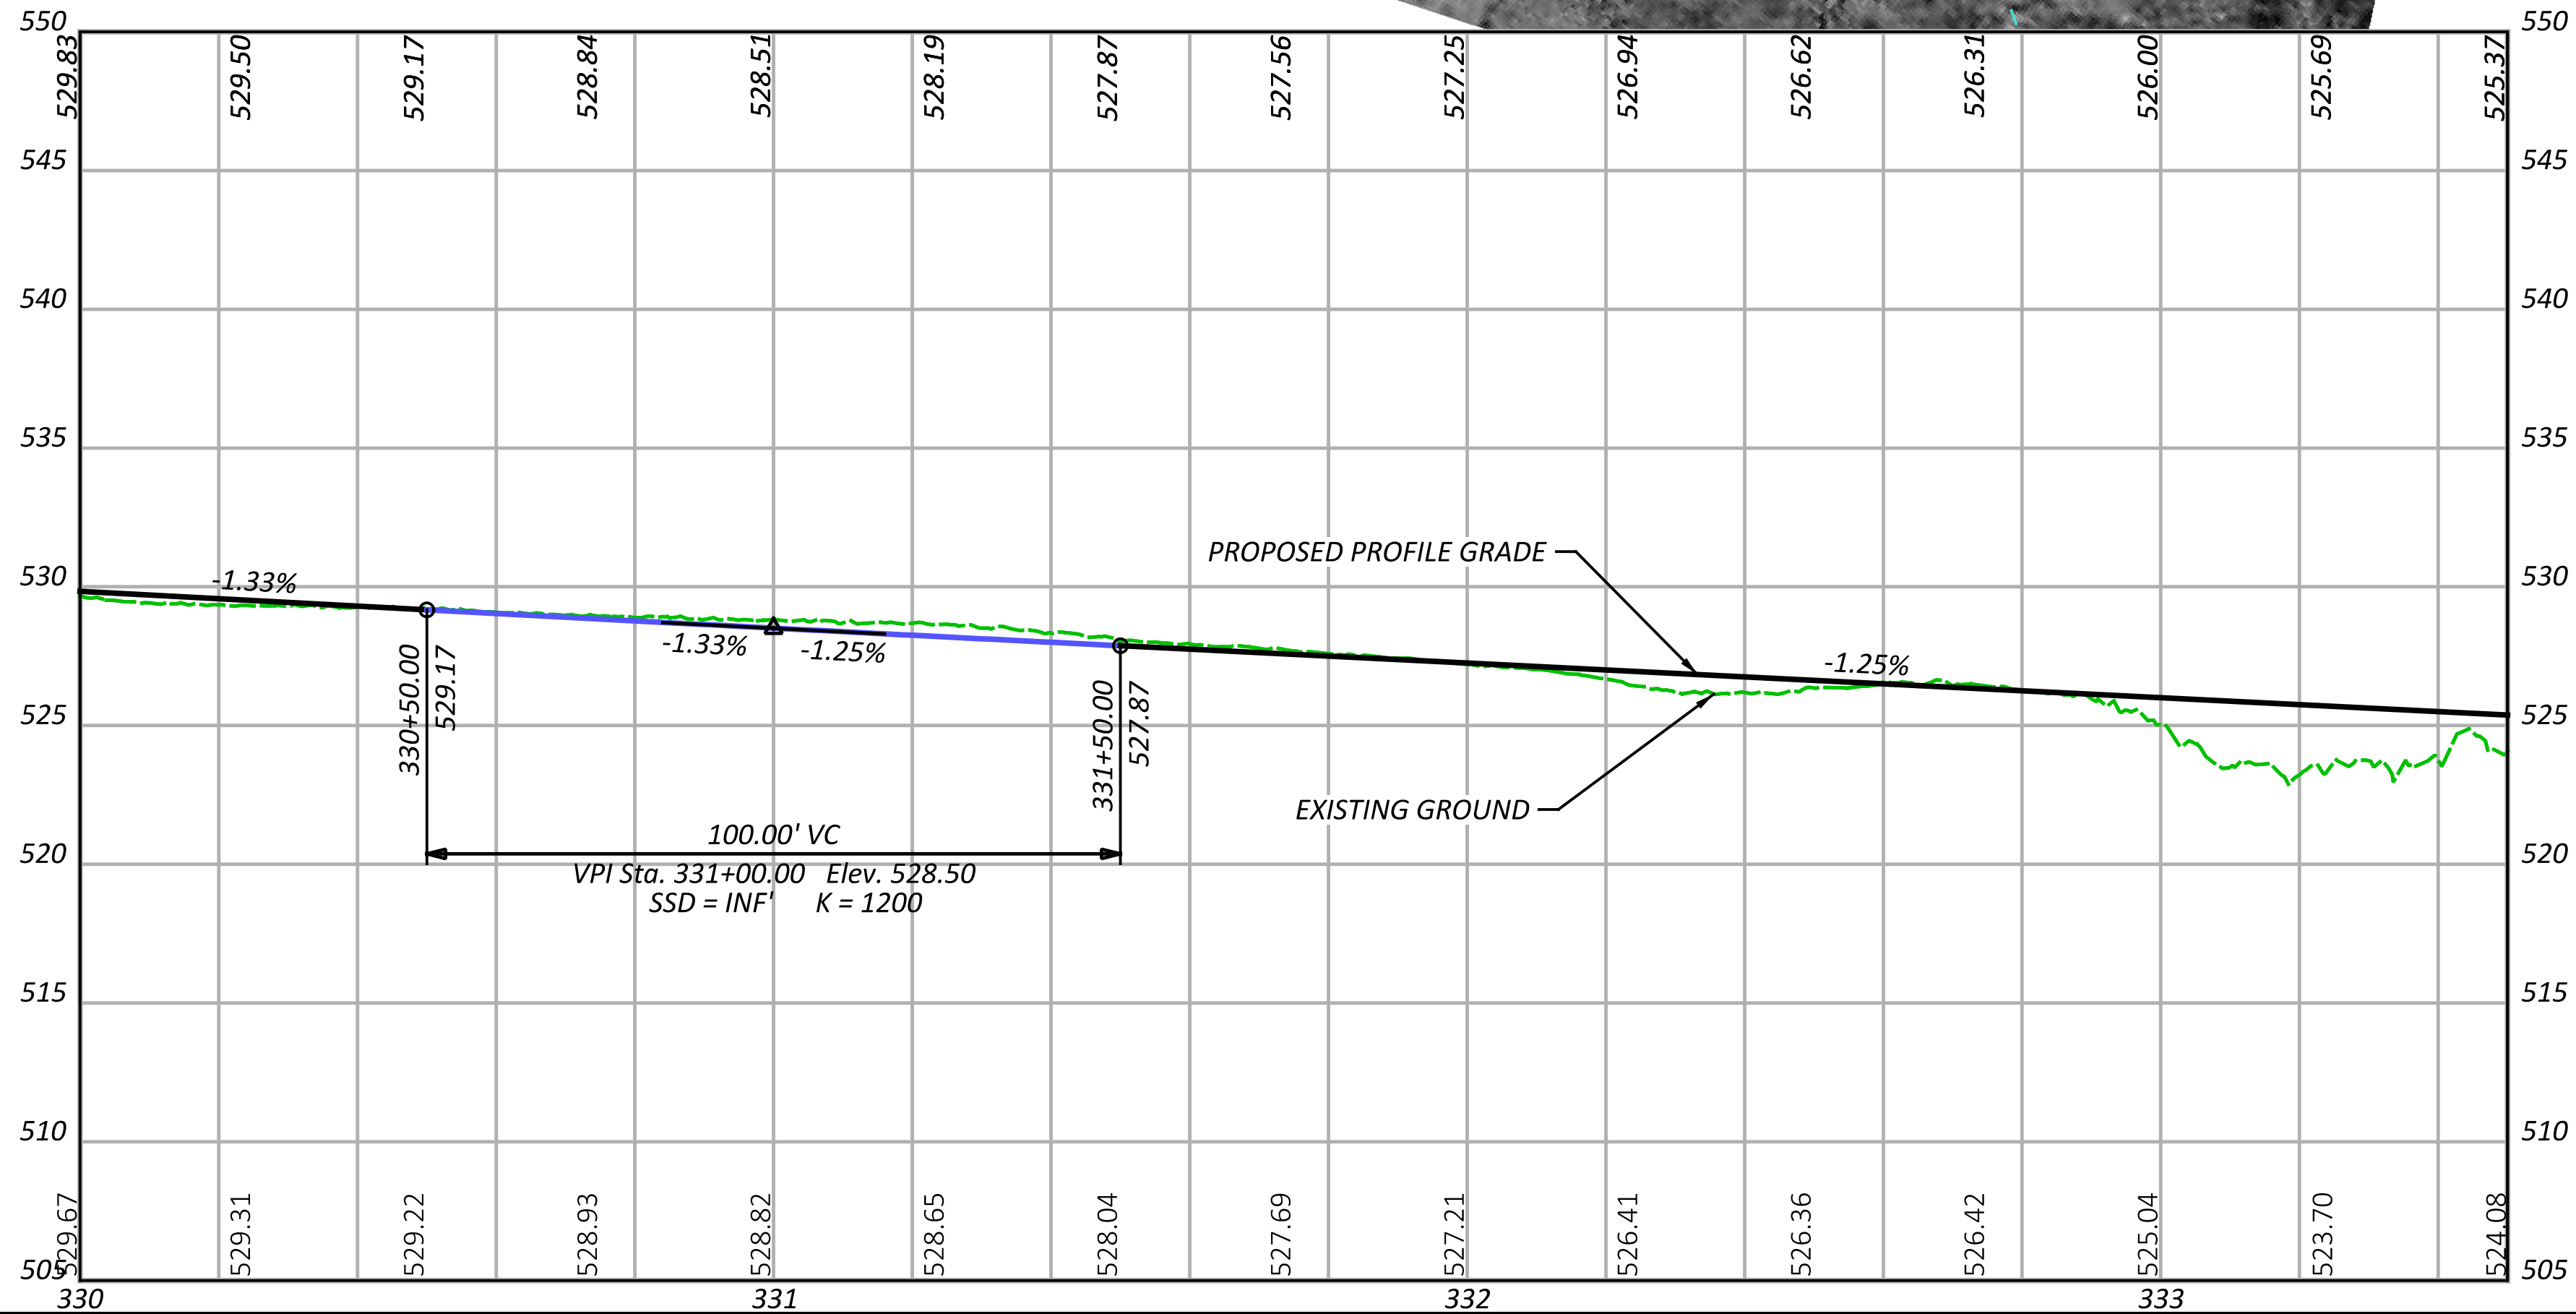

SEGMENT 2 - ALTERNATIVE B  
STA. 330+00.00 TO STA. 333+50.00

DESIGN AGENCY

**Stantec**

10200 Alliance Road,  
Suite 300  
Cincinnati, OH 45242  
(513) 842-8200

DESIGNER

JGB

REVIEWER

SNS 07-01-23

PROJECT ID


113603

SHEET




P.3

TOTAL

6

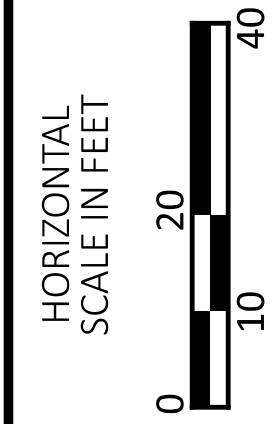



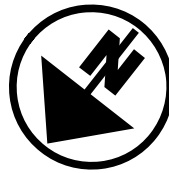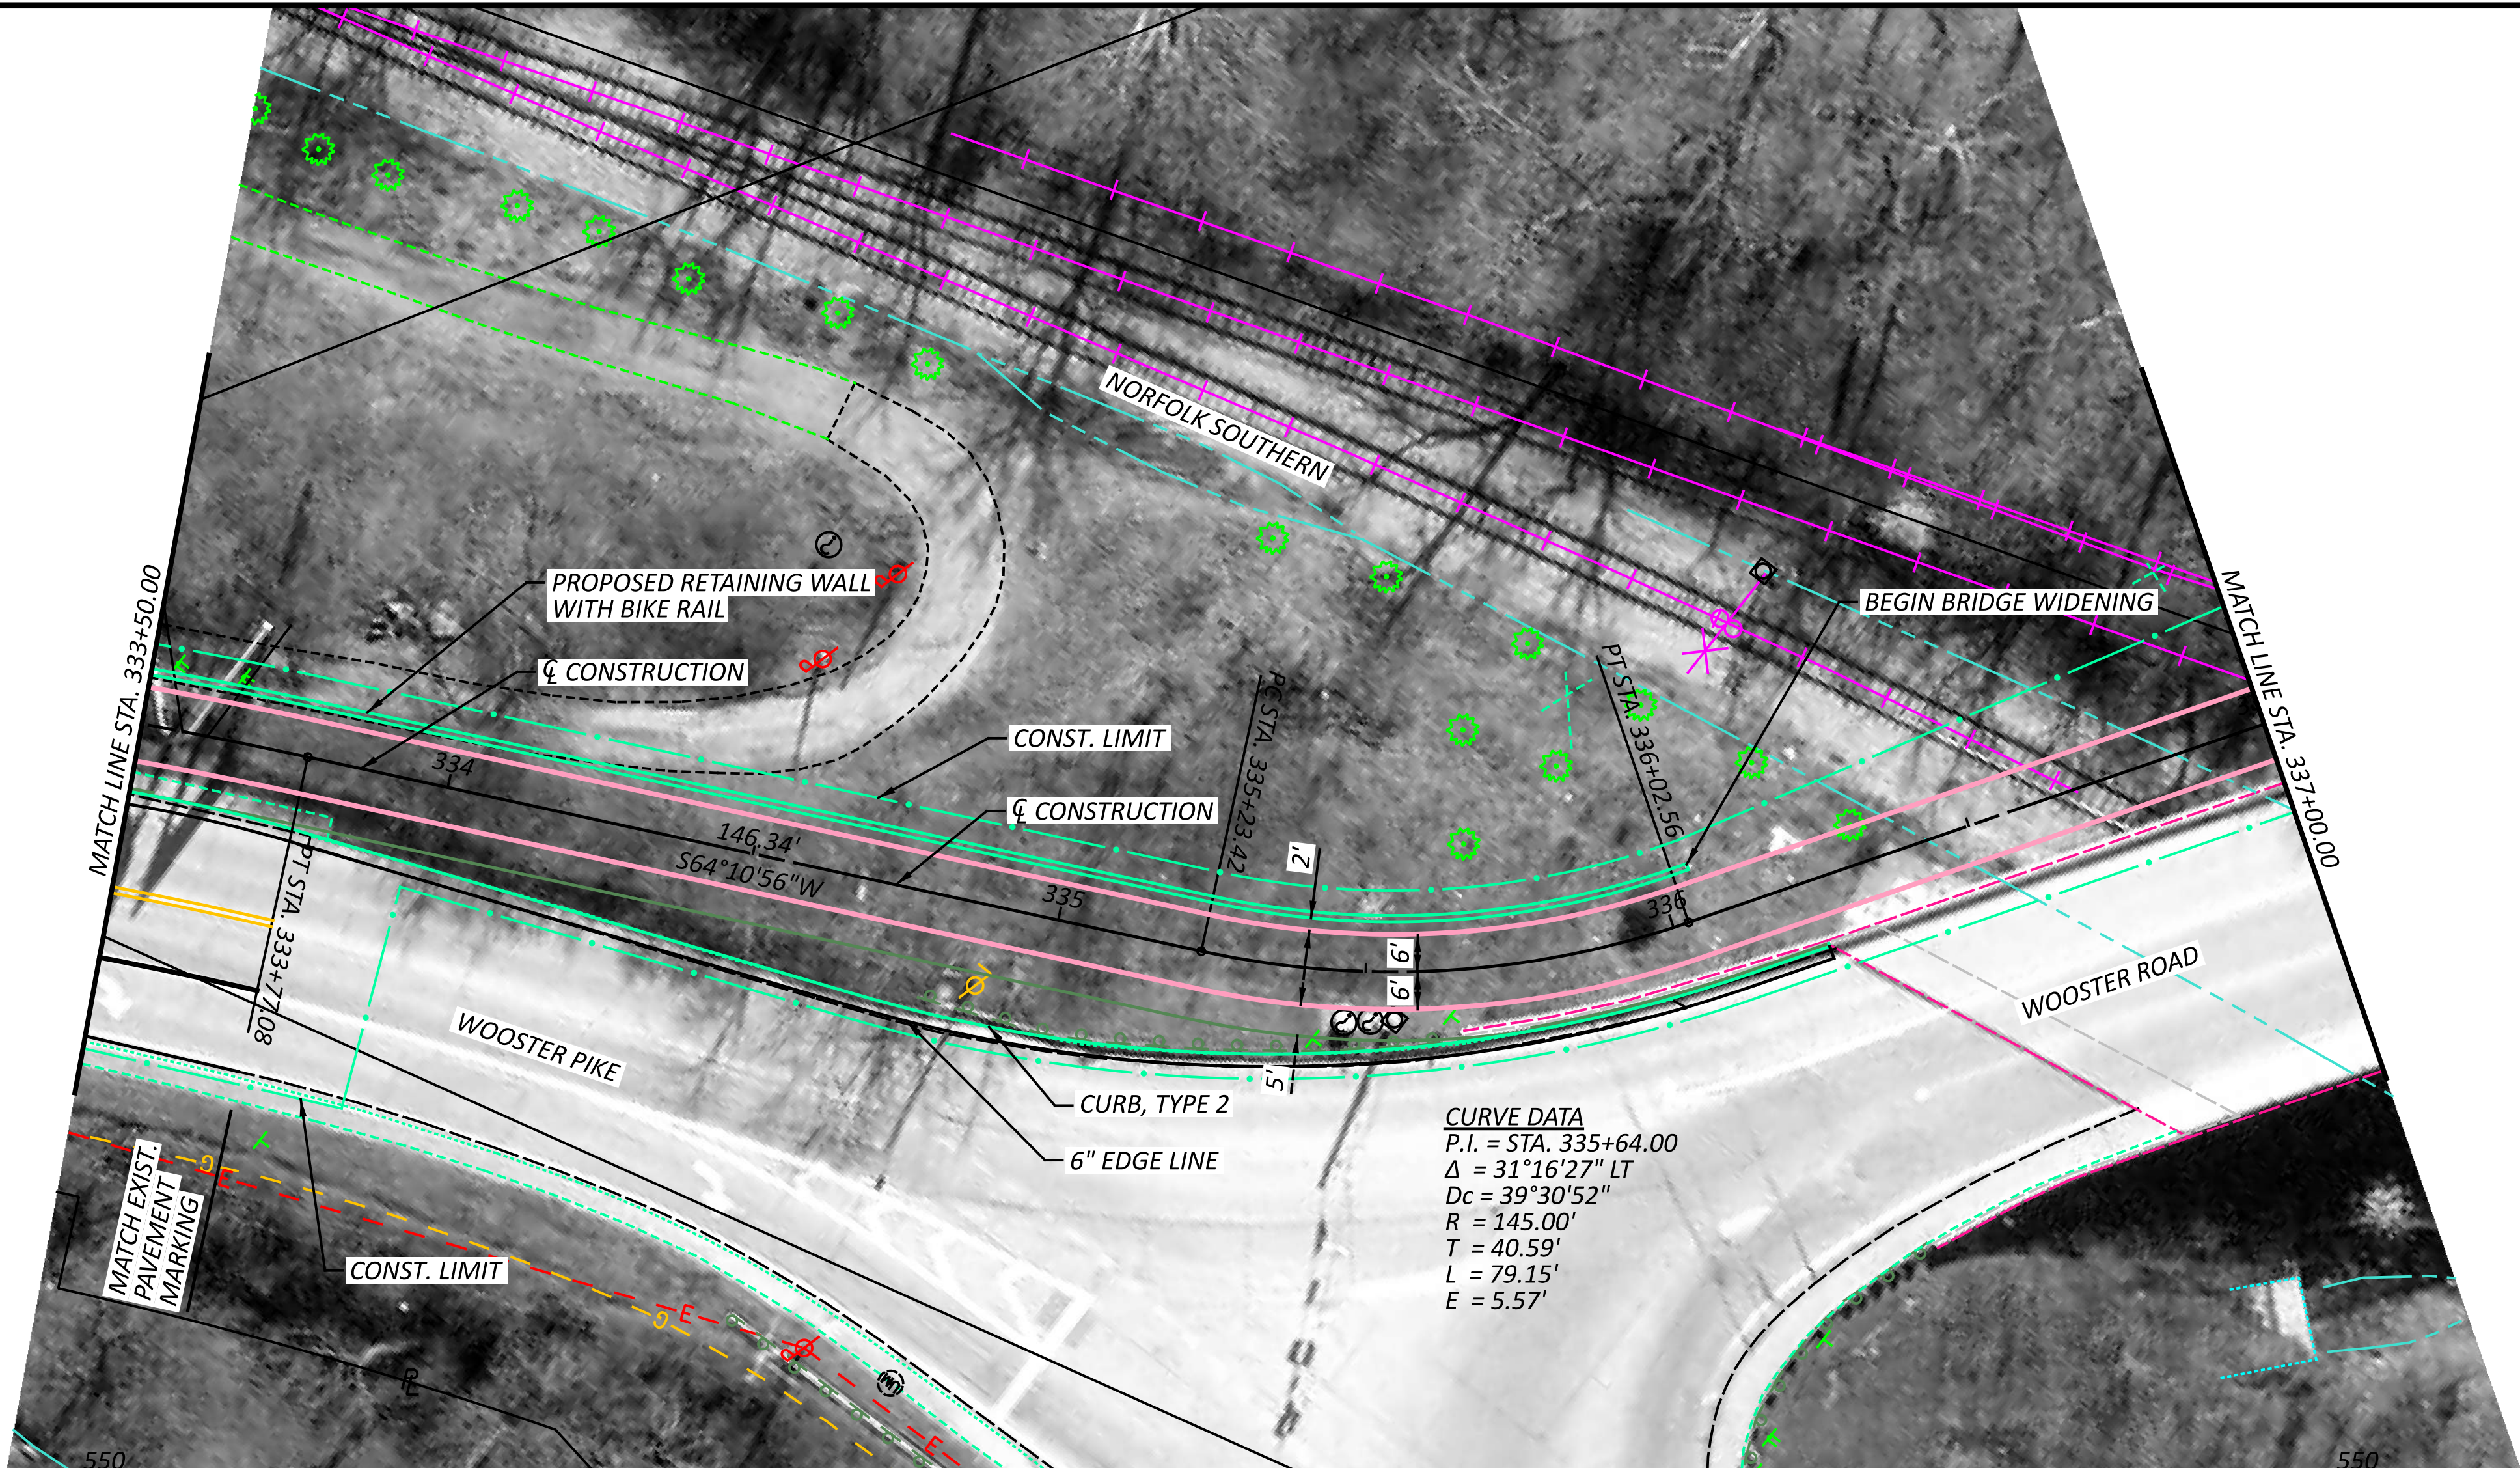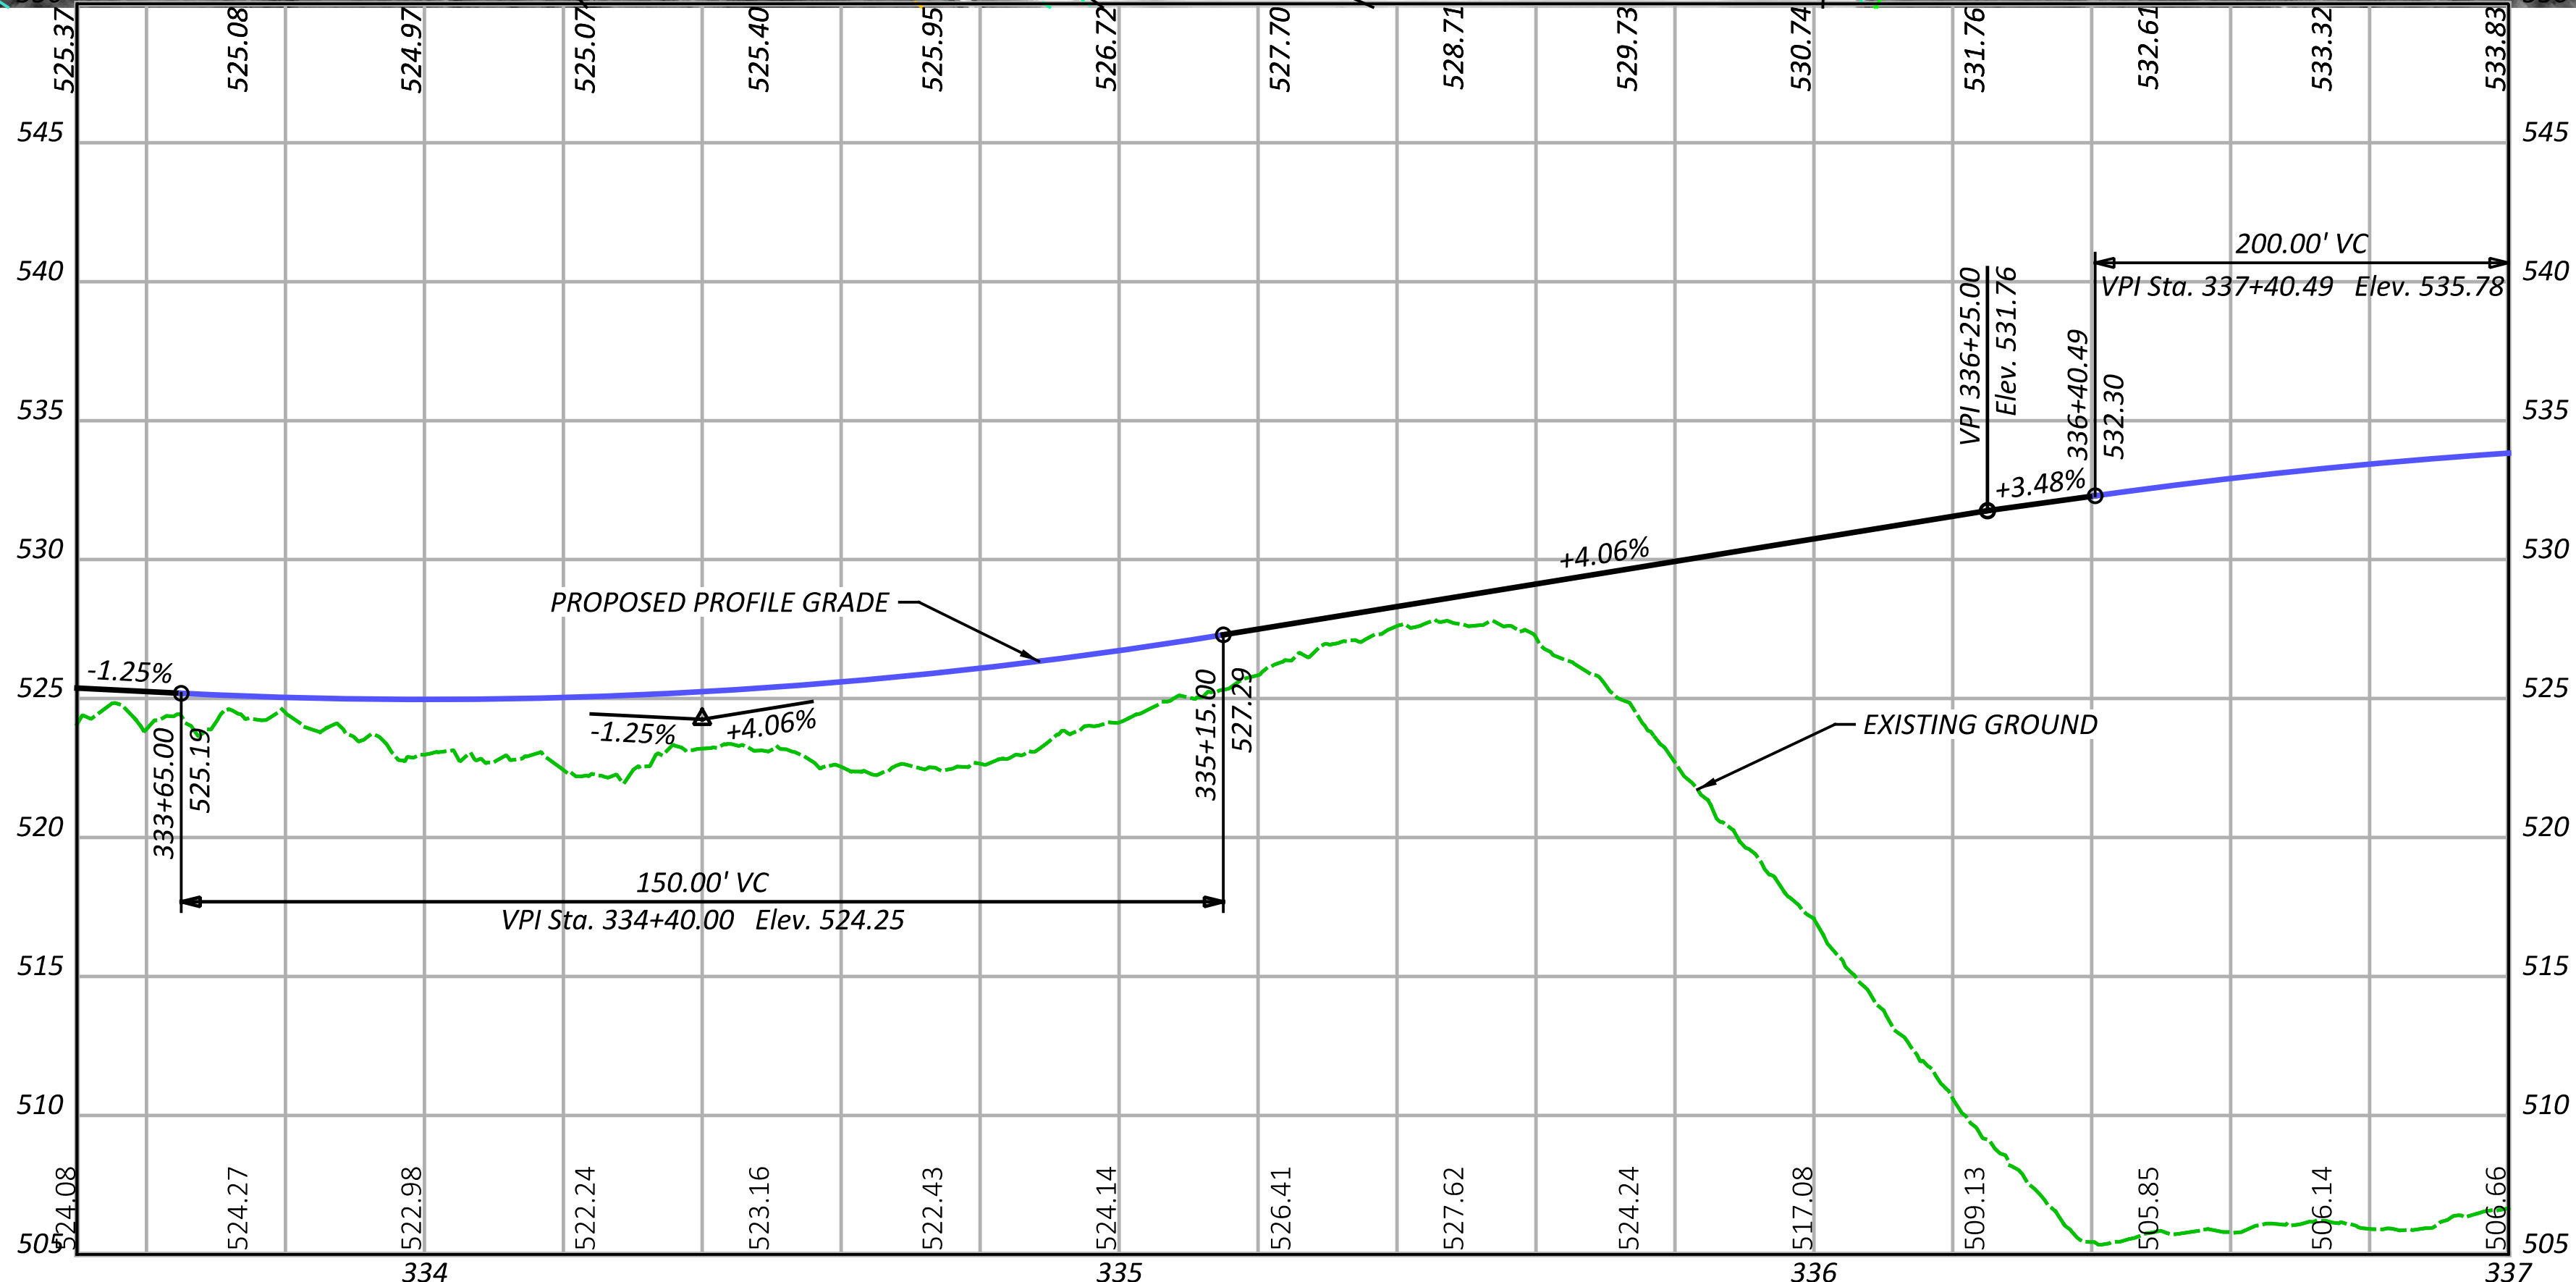

SEGMENT 2 - ALTERNATIVE B  
STA. 333+50.00 TO STA. 337+00.00

DESIGN AGENCY



10200 Alliance Road,  
Suite 300  
Cincinnati, OH 45242  
(613) 842-8200

DESIGNER

JGB

REVIEWER

SNS 07-01-23

PROJECT ID

113603


SHEET

P.4

TOTAL  
6





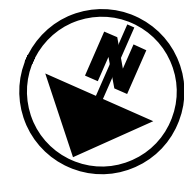



SEGMENT 2 - ALTERNATIVE B  
STA. 337+00.00 TO STA. 348+05.55

P 5



HAM-WASSON WAY TO OTTO ARMLEDER

MODEL: PGL-2-B-3 - Profile 11 [Sheet] PAPER/SIZE: 34x22 (in.) DATE: 3/6/2024 TIME: 12:26:00 PM USER: mmondlak  
V:\1736\active\173620146\Engineering\Roadway\Sheets\113603\_GPO02-2B.dgn

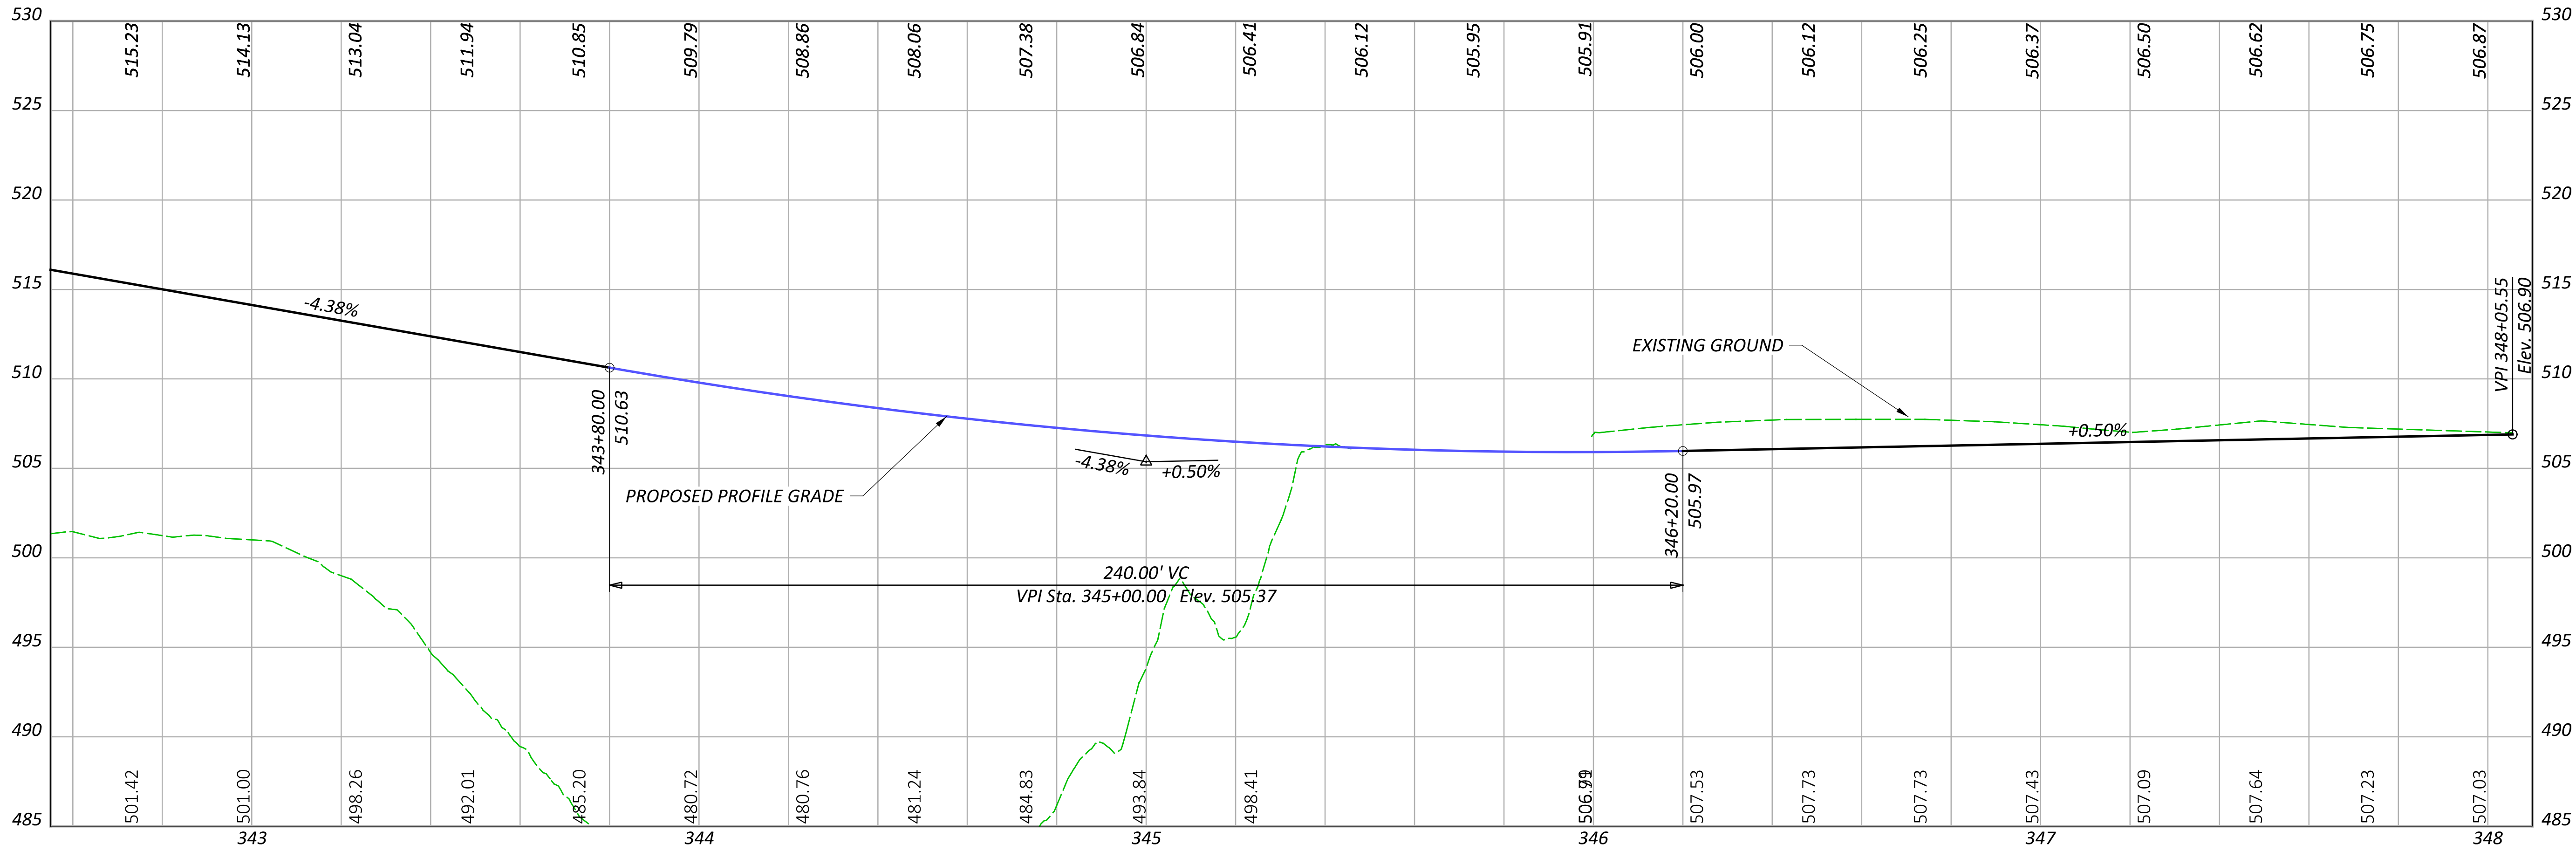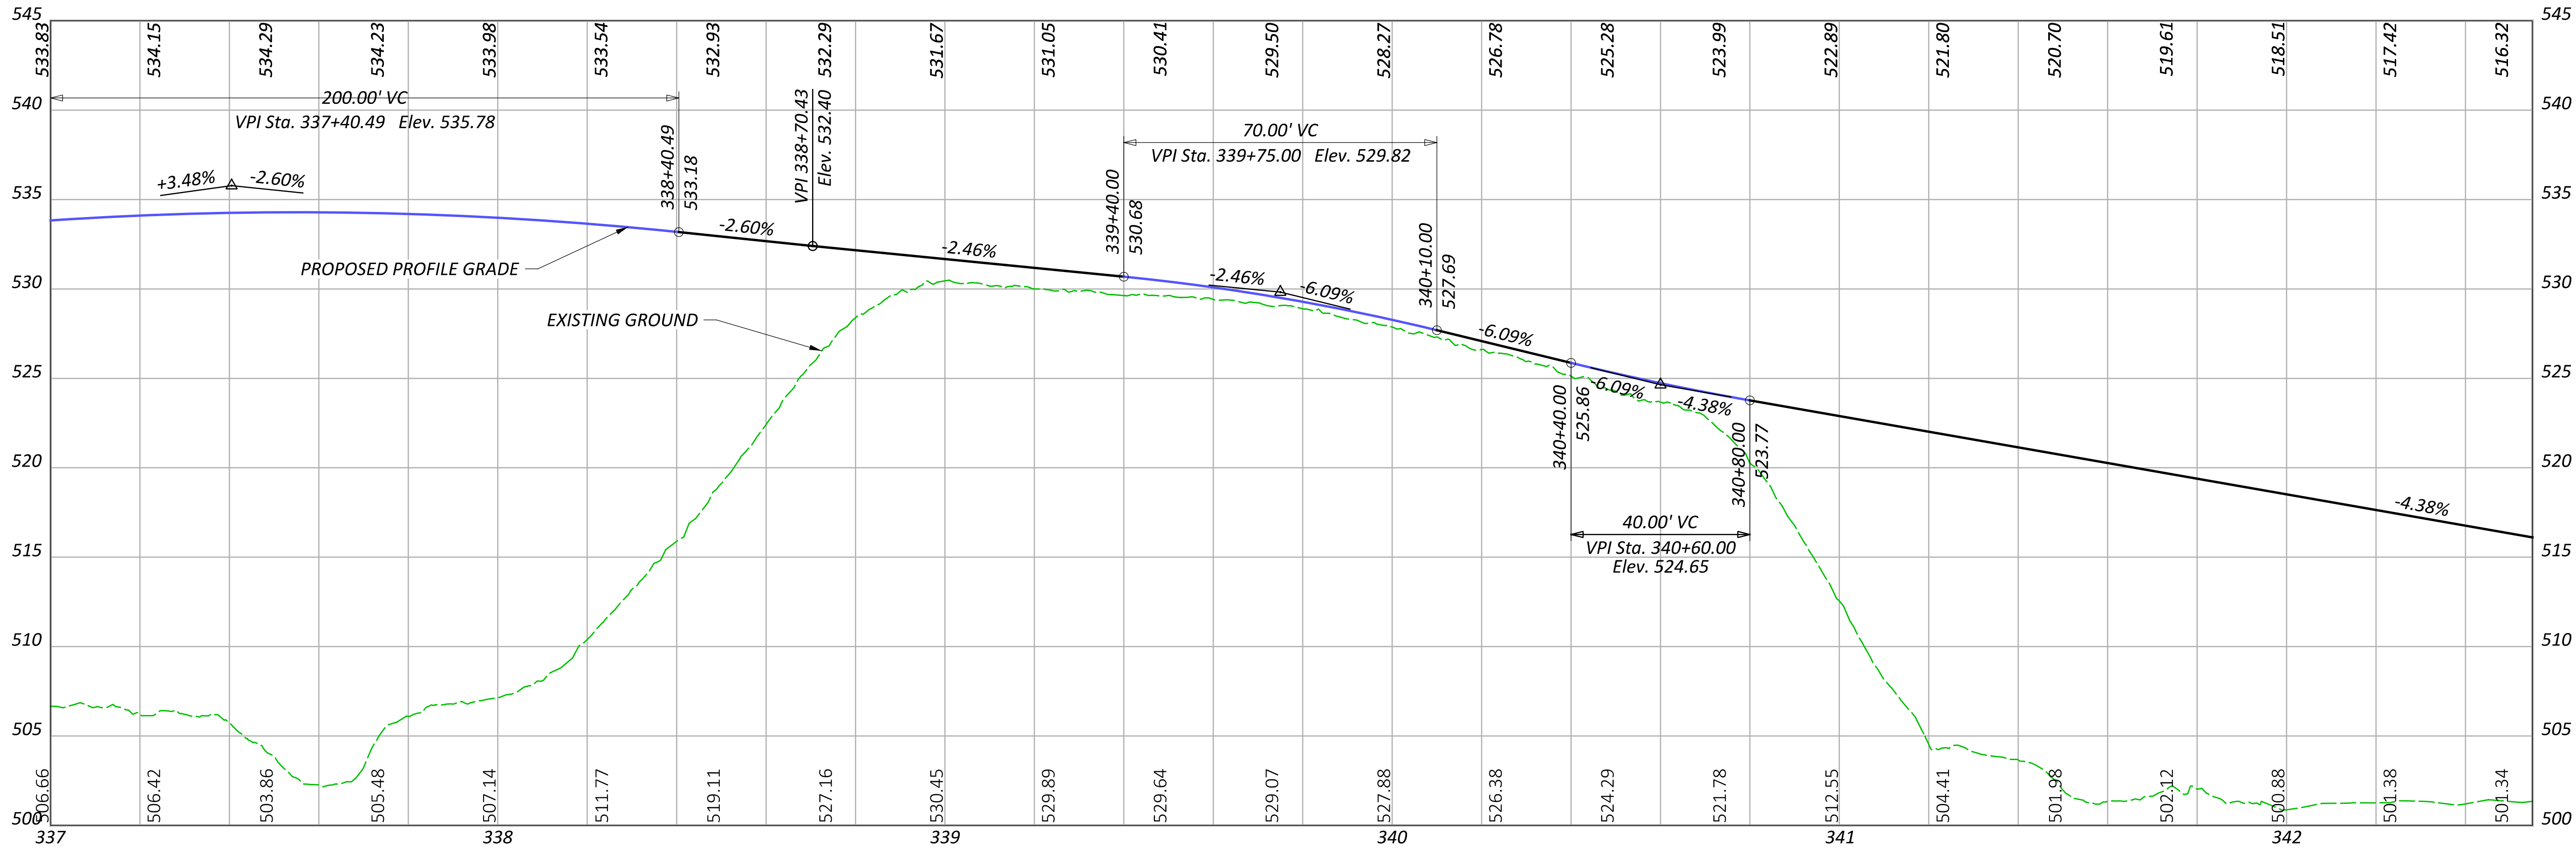

SEGMENT 2 - ALTERNATIVE B  
STA. 337+00.00 TO STA. 348+05.55

DESIGN AGENCY

**Stantec**

10200 Alliance Road,  
Suite 300  
Cincinnati, OH 45242  
(513) 842-8200

DESIGNER

JGB

REVIEWER

SNS 02-01-24

PROJECT ID

113603

SHEET

P.6



TOTAL

6



HAM-WASSON WAY TO OTTO ARMLEDER

MODEL: CLP\_2-B - Plan 2 [Sheet] PAPER SIZE: 34x22 (in.) DATE: 3/7/2024 TIME: 1:56:42 PM USER: mmondlak  
V:\1736\active\173620146\Engineering\Roadway\Sheets\113603\_GP002-2C1.dgn

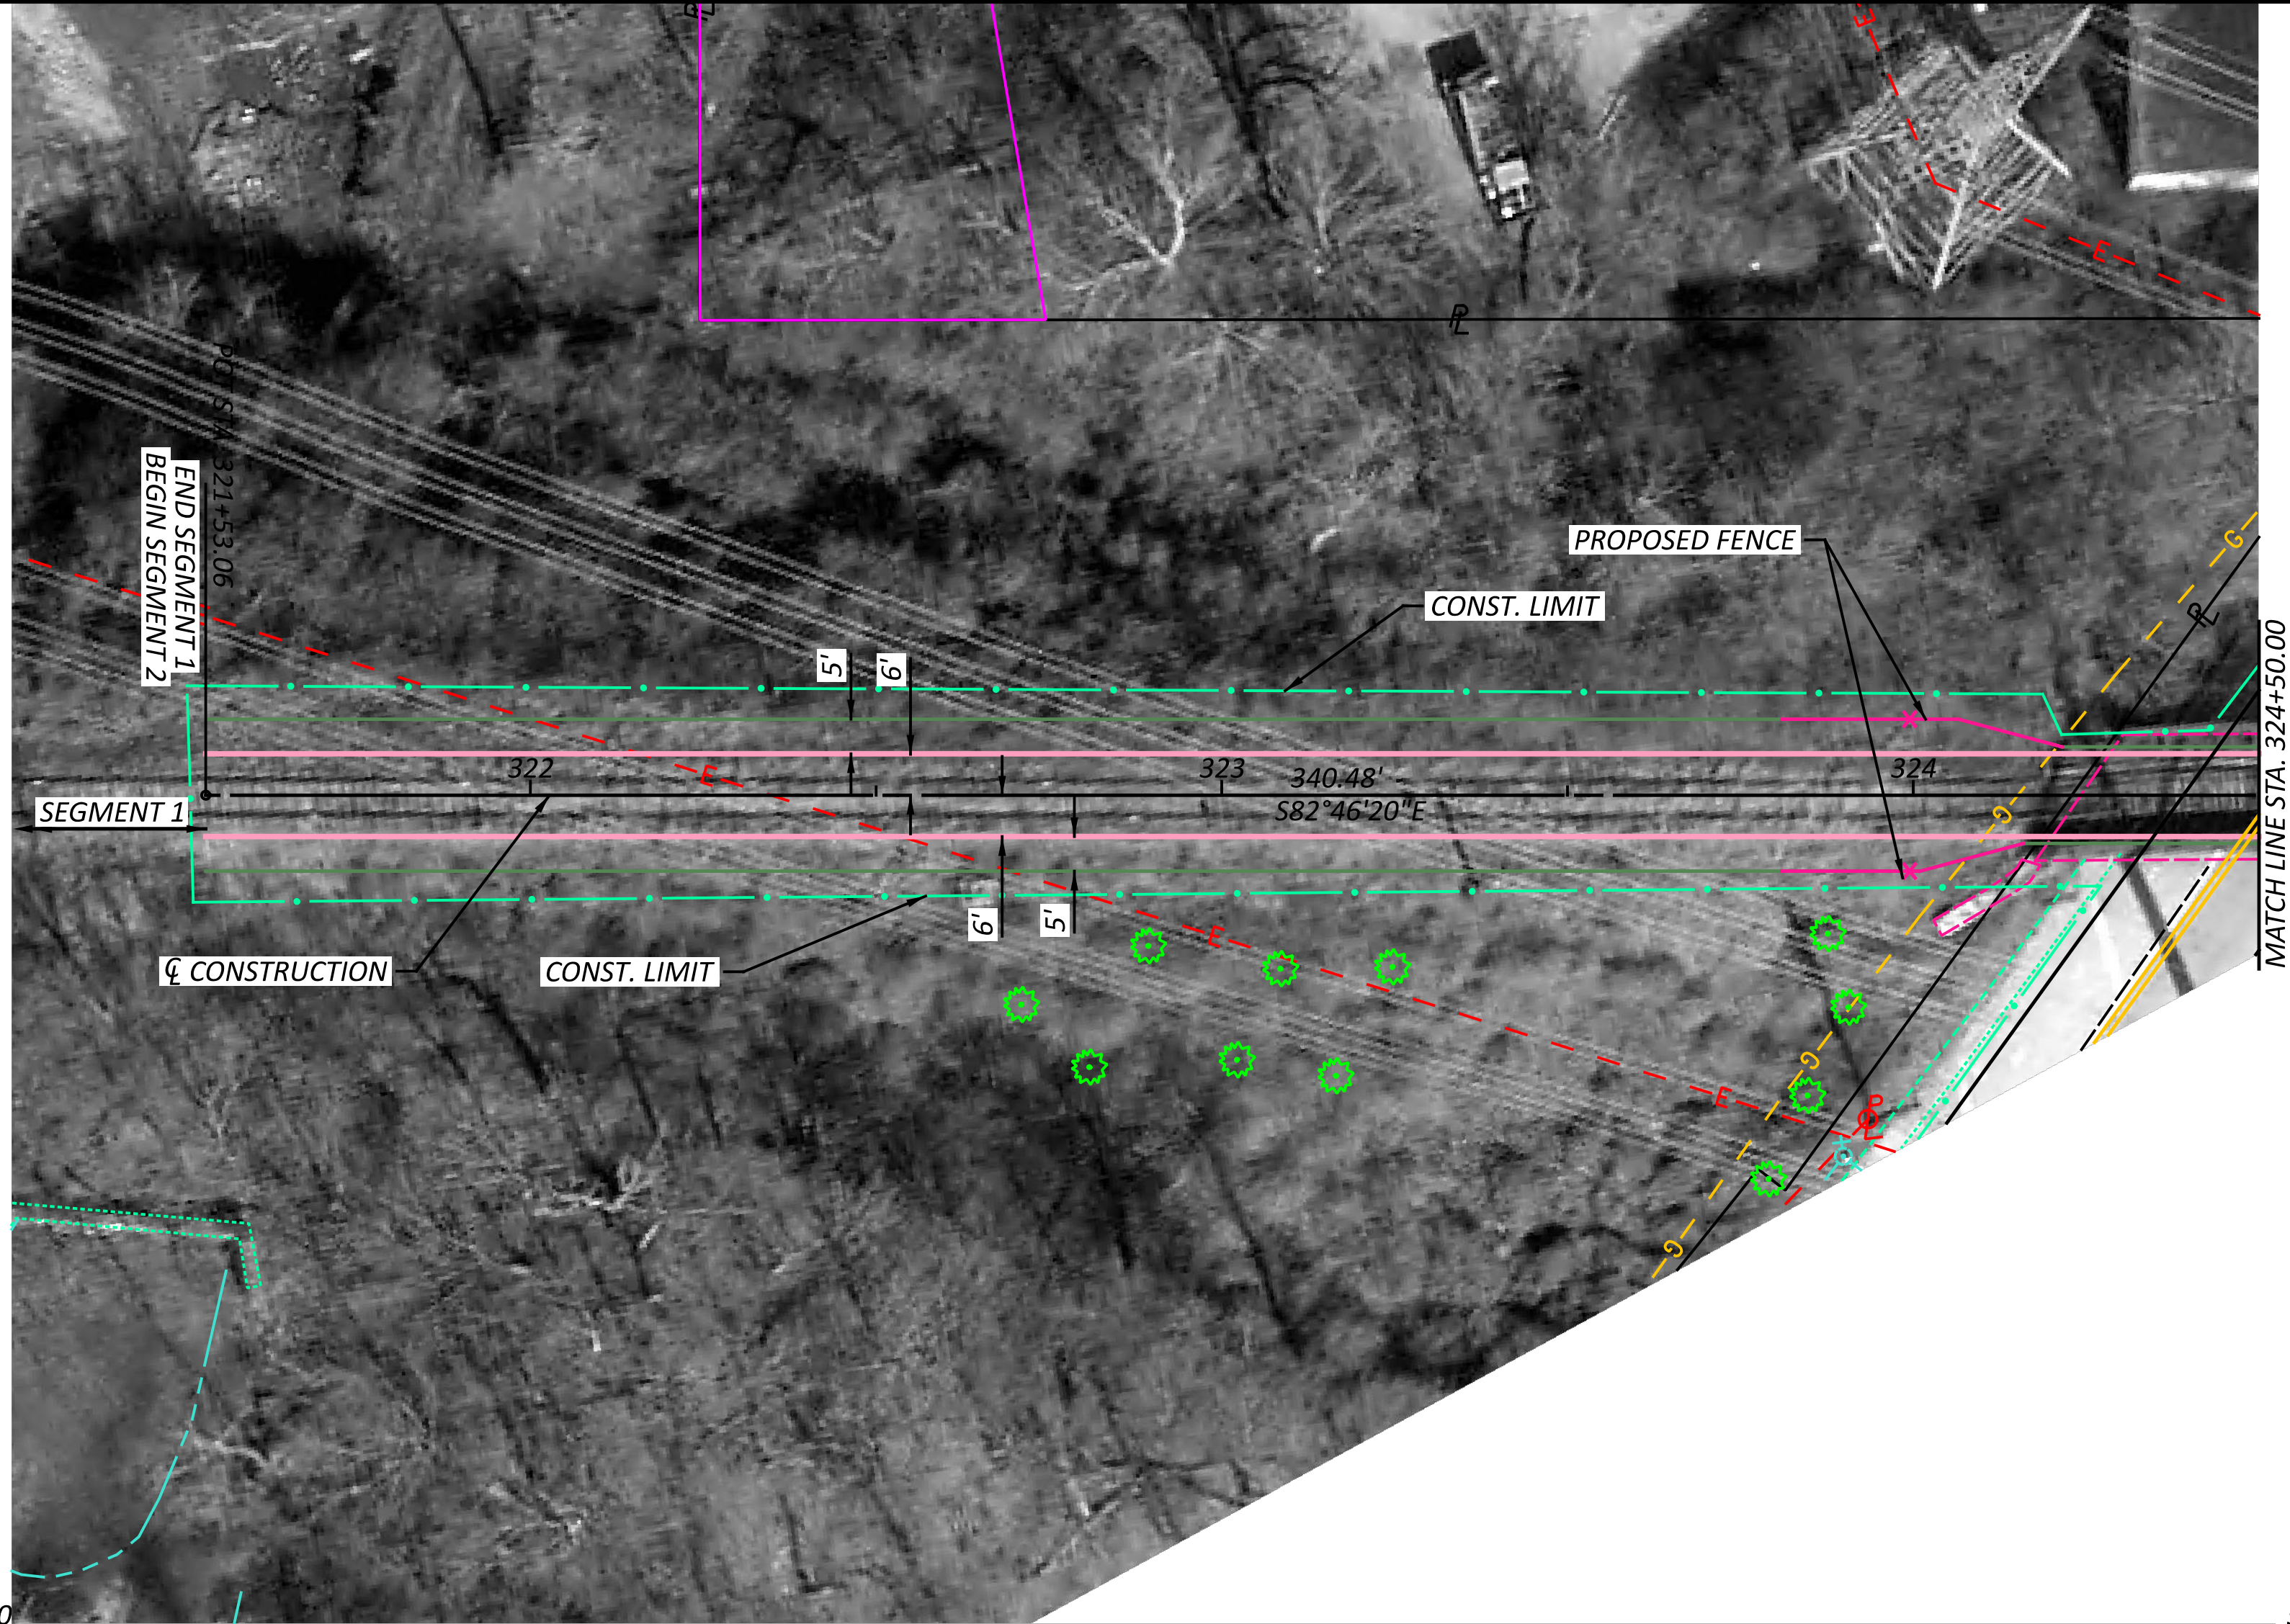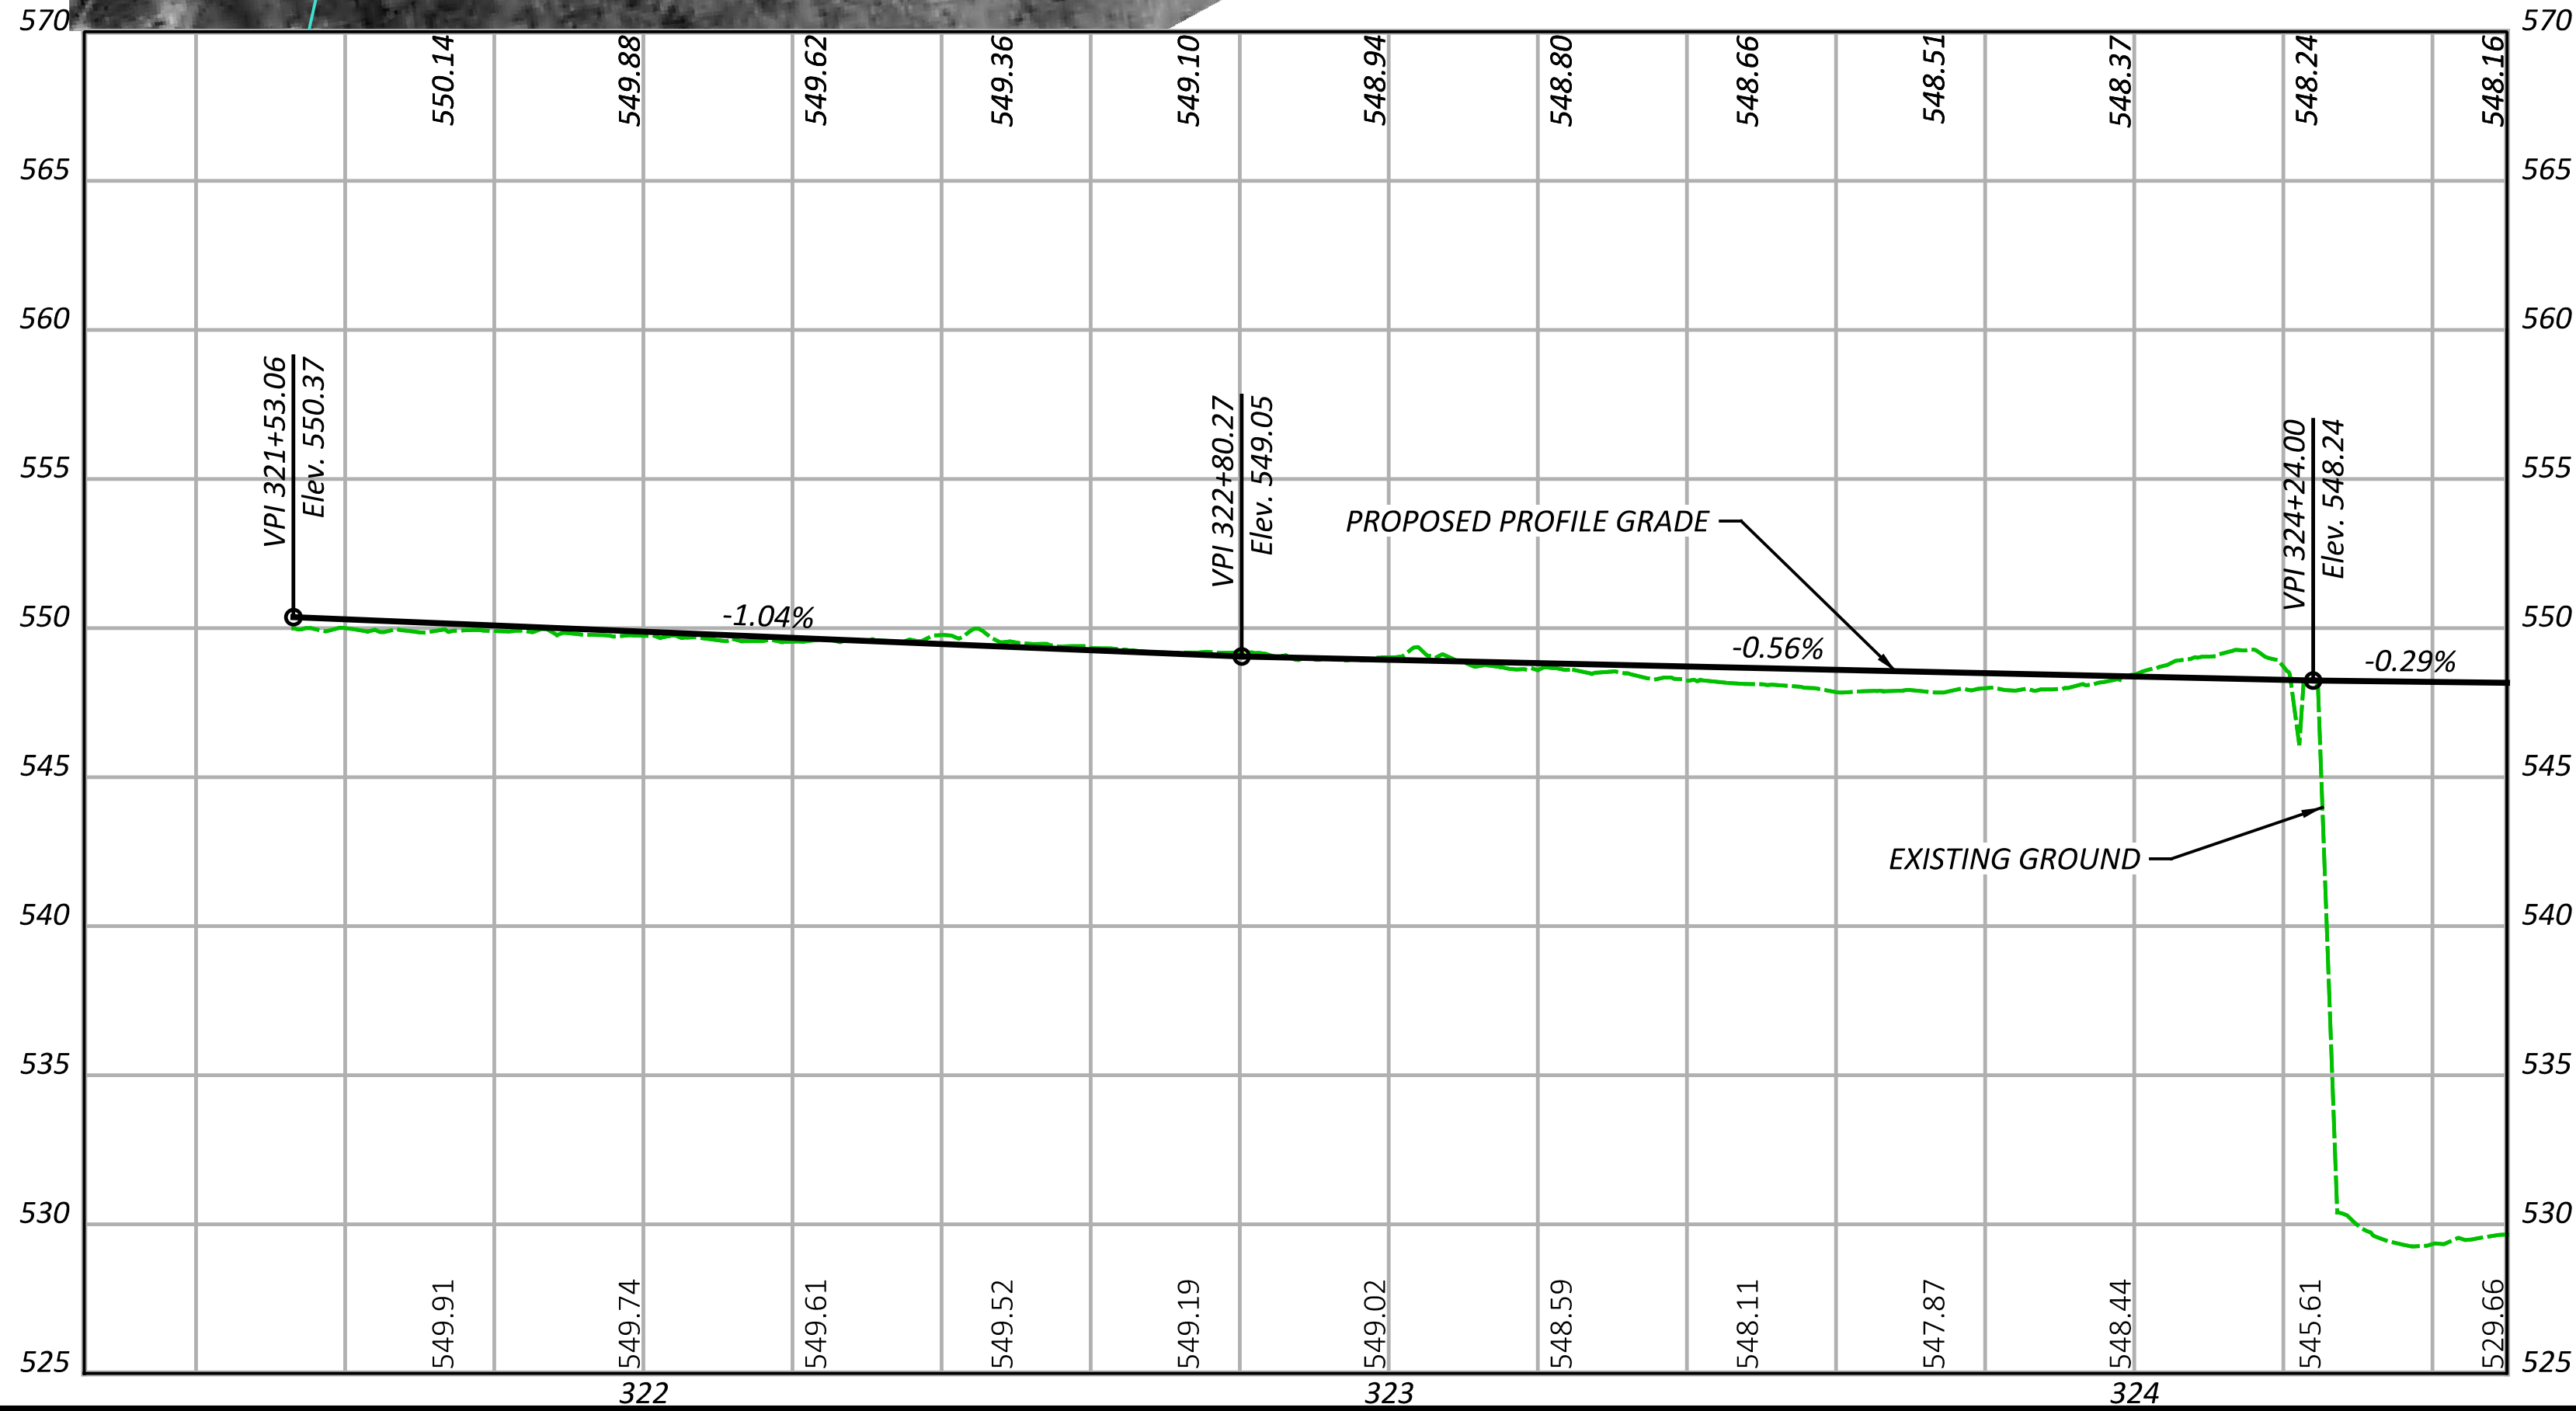

SEGMENT 2 - ALTERNATIVE C  
STA. 321+53.06 TO STA. 324+50.00

DESIGN AGENCY



10200 Alliance Road,  
Suite 300  
Cincinnati, OH 45242  
(513) 842-8200

DESIGNER

JGB

REVIEWER

SNS 07-01-23

PROJECT ID

113603

SHEET


P.1

TOTAL

6





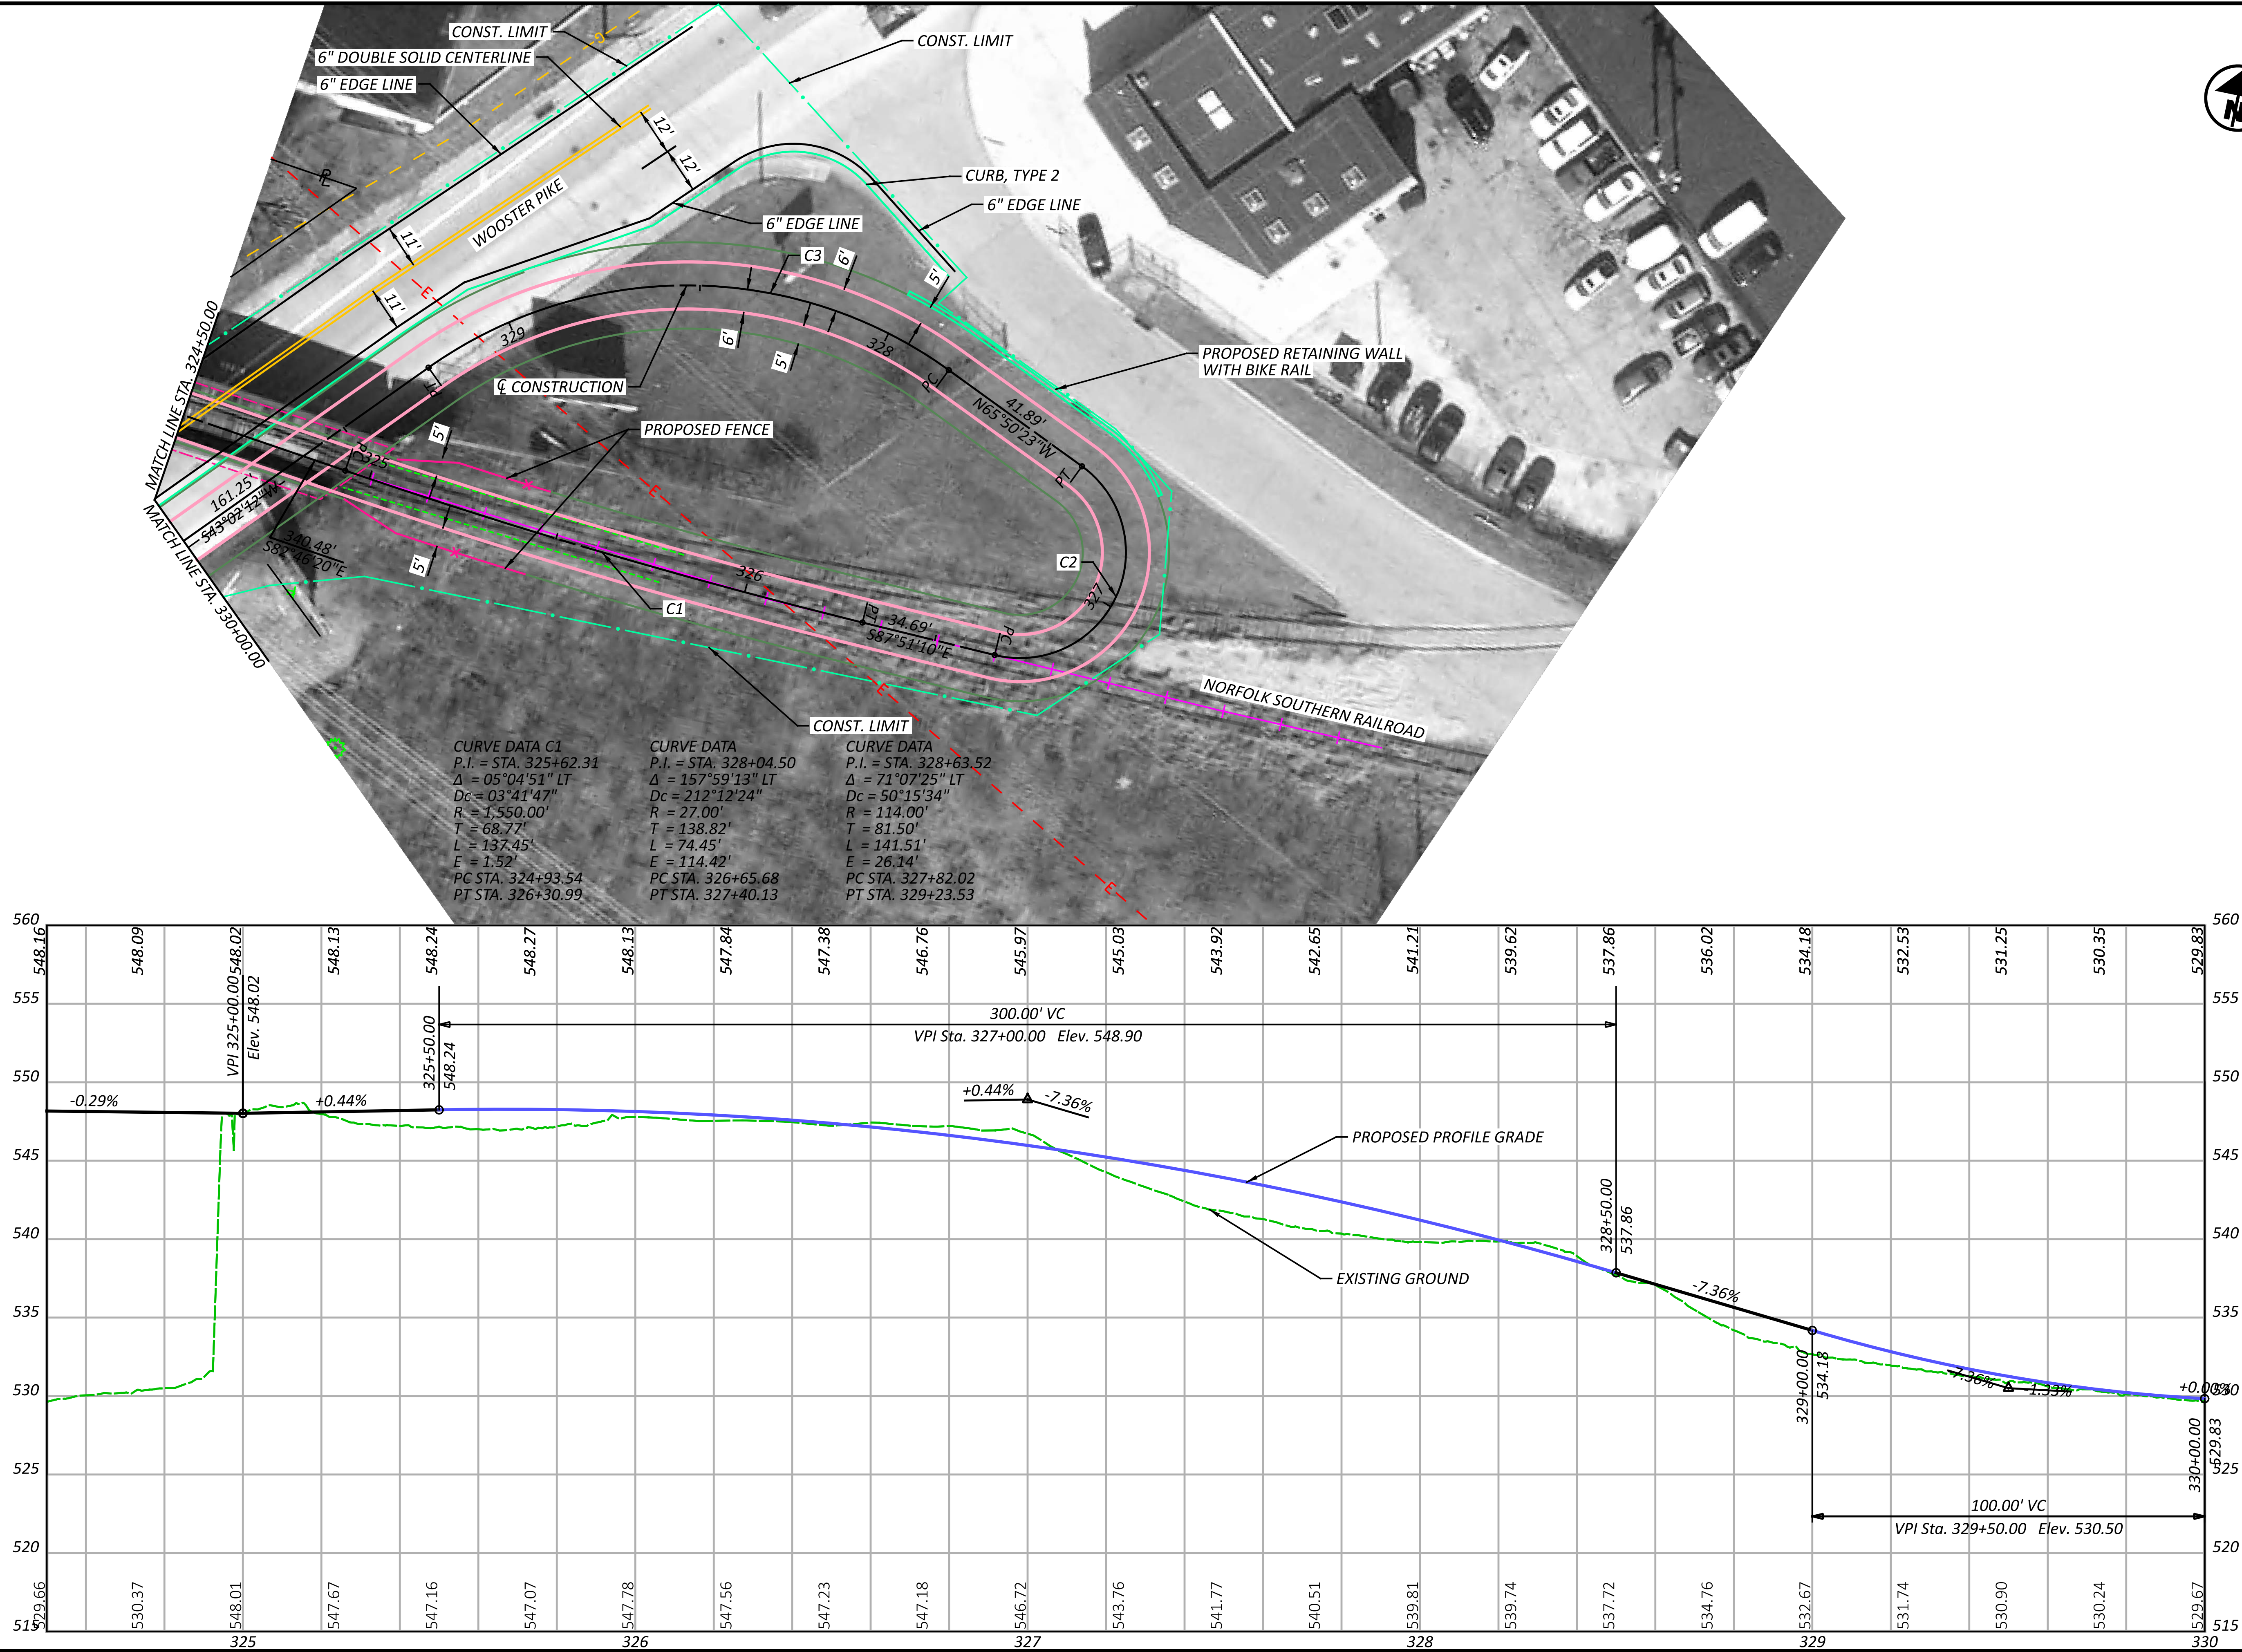

SEGMENT 2 - ALTERNATIVE C  
STA. 324+50.00 TO STA. 330+00.00



DESIGN AGENCY

**Stantec**

10200 Alliance Road,  
Suite 300  
Cincinnati, OH 45242  
(613) 842-8200

DESIGNER

JGB

REVIEWER

SNS 07-01-23

PROJECT ID

113603

SHEET

P.2

TOTAL




6



HAM-WASSON WAY TO OTTO ARMLEDER

MODEL: CLP\_BK2C - Plan 1 [Sheet] PAPER SIZE: 34x22 (in.) DATE: 3/7/2024 TIME: 1:58:10 PM USER: mmmondak

V:\1736\active\173620146\engineering\113603\400-Engineering\Roadway\Sheets\113603\_GP002-C.dgn

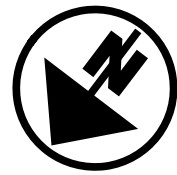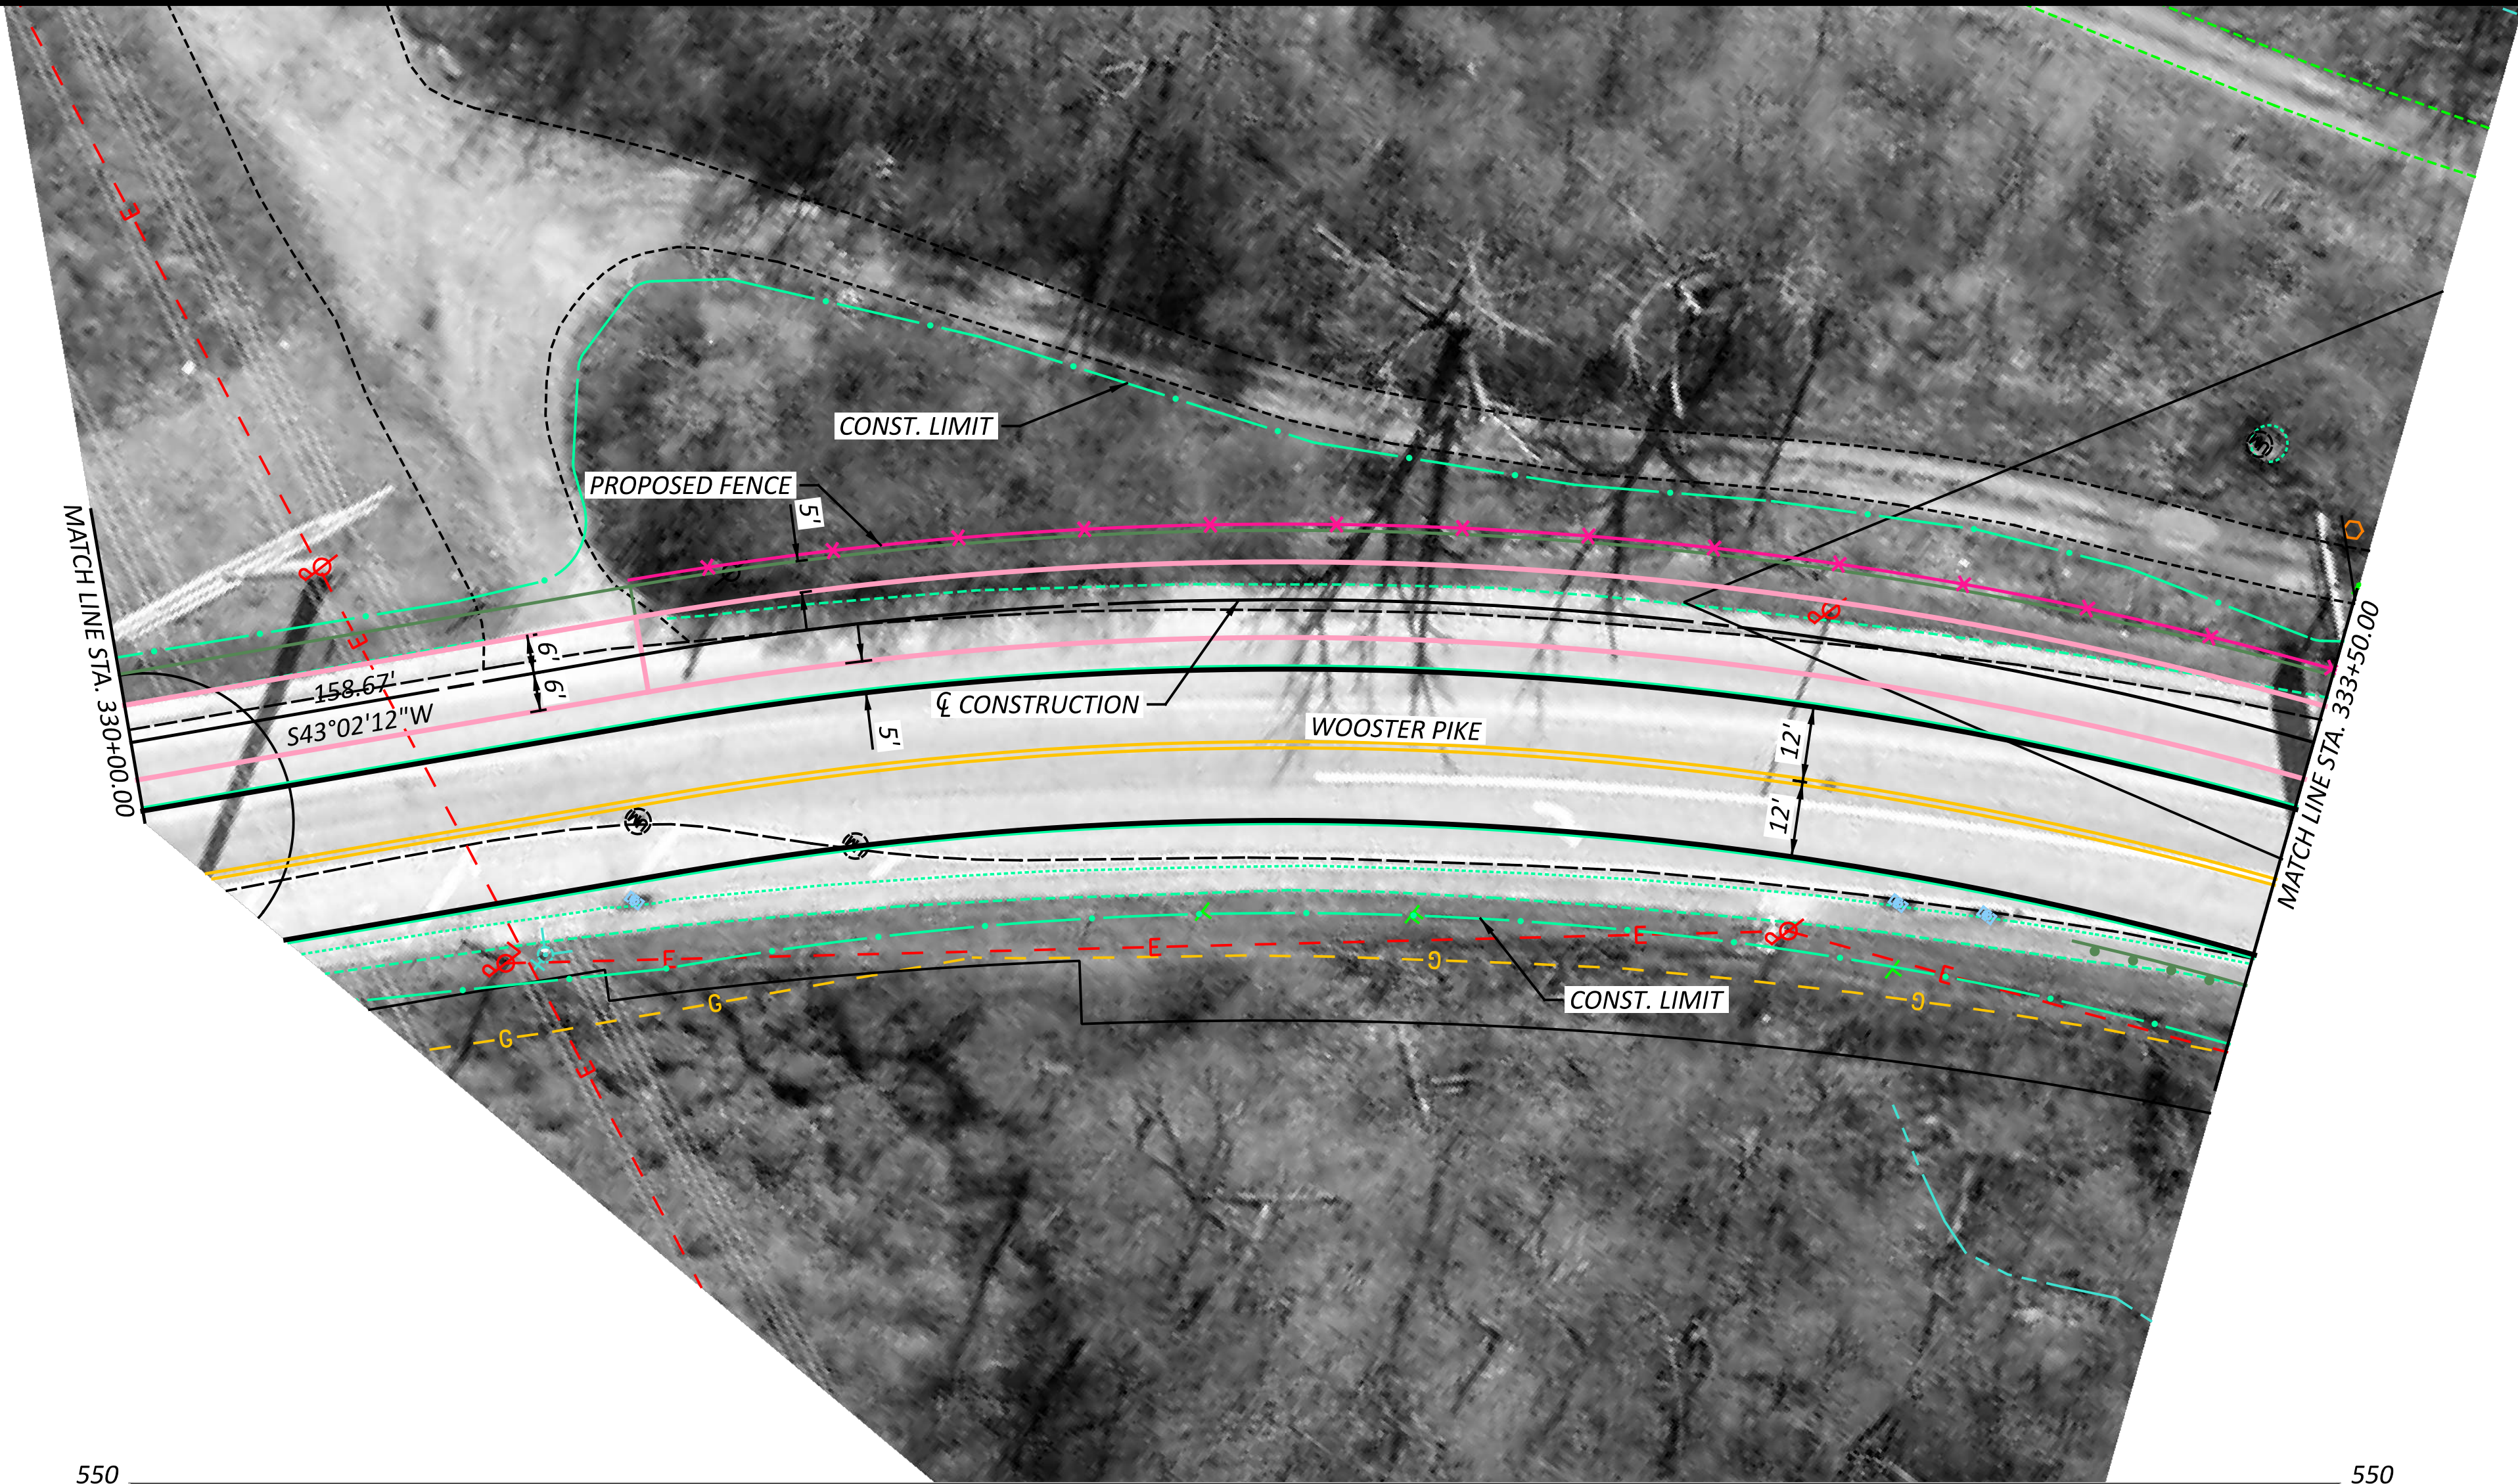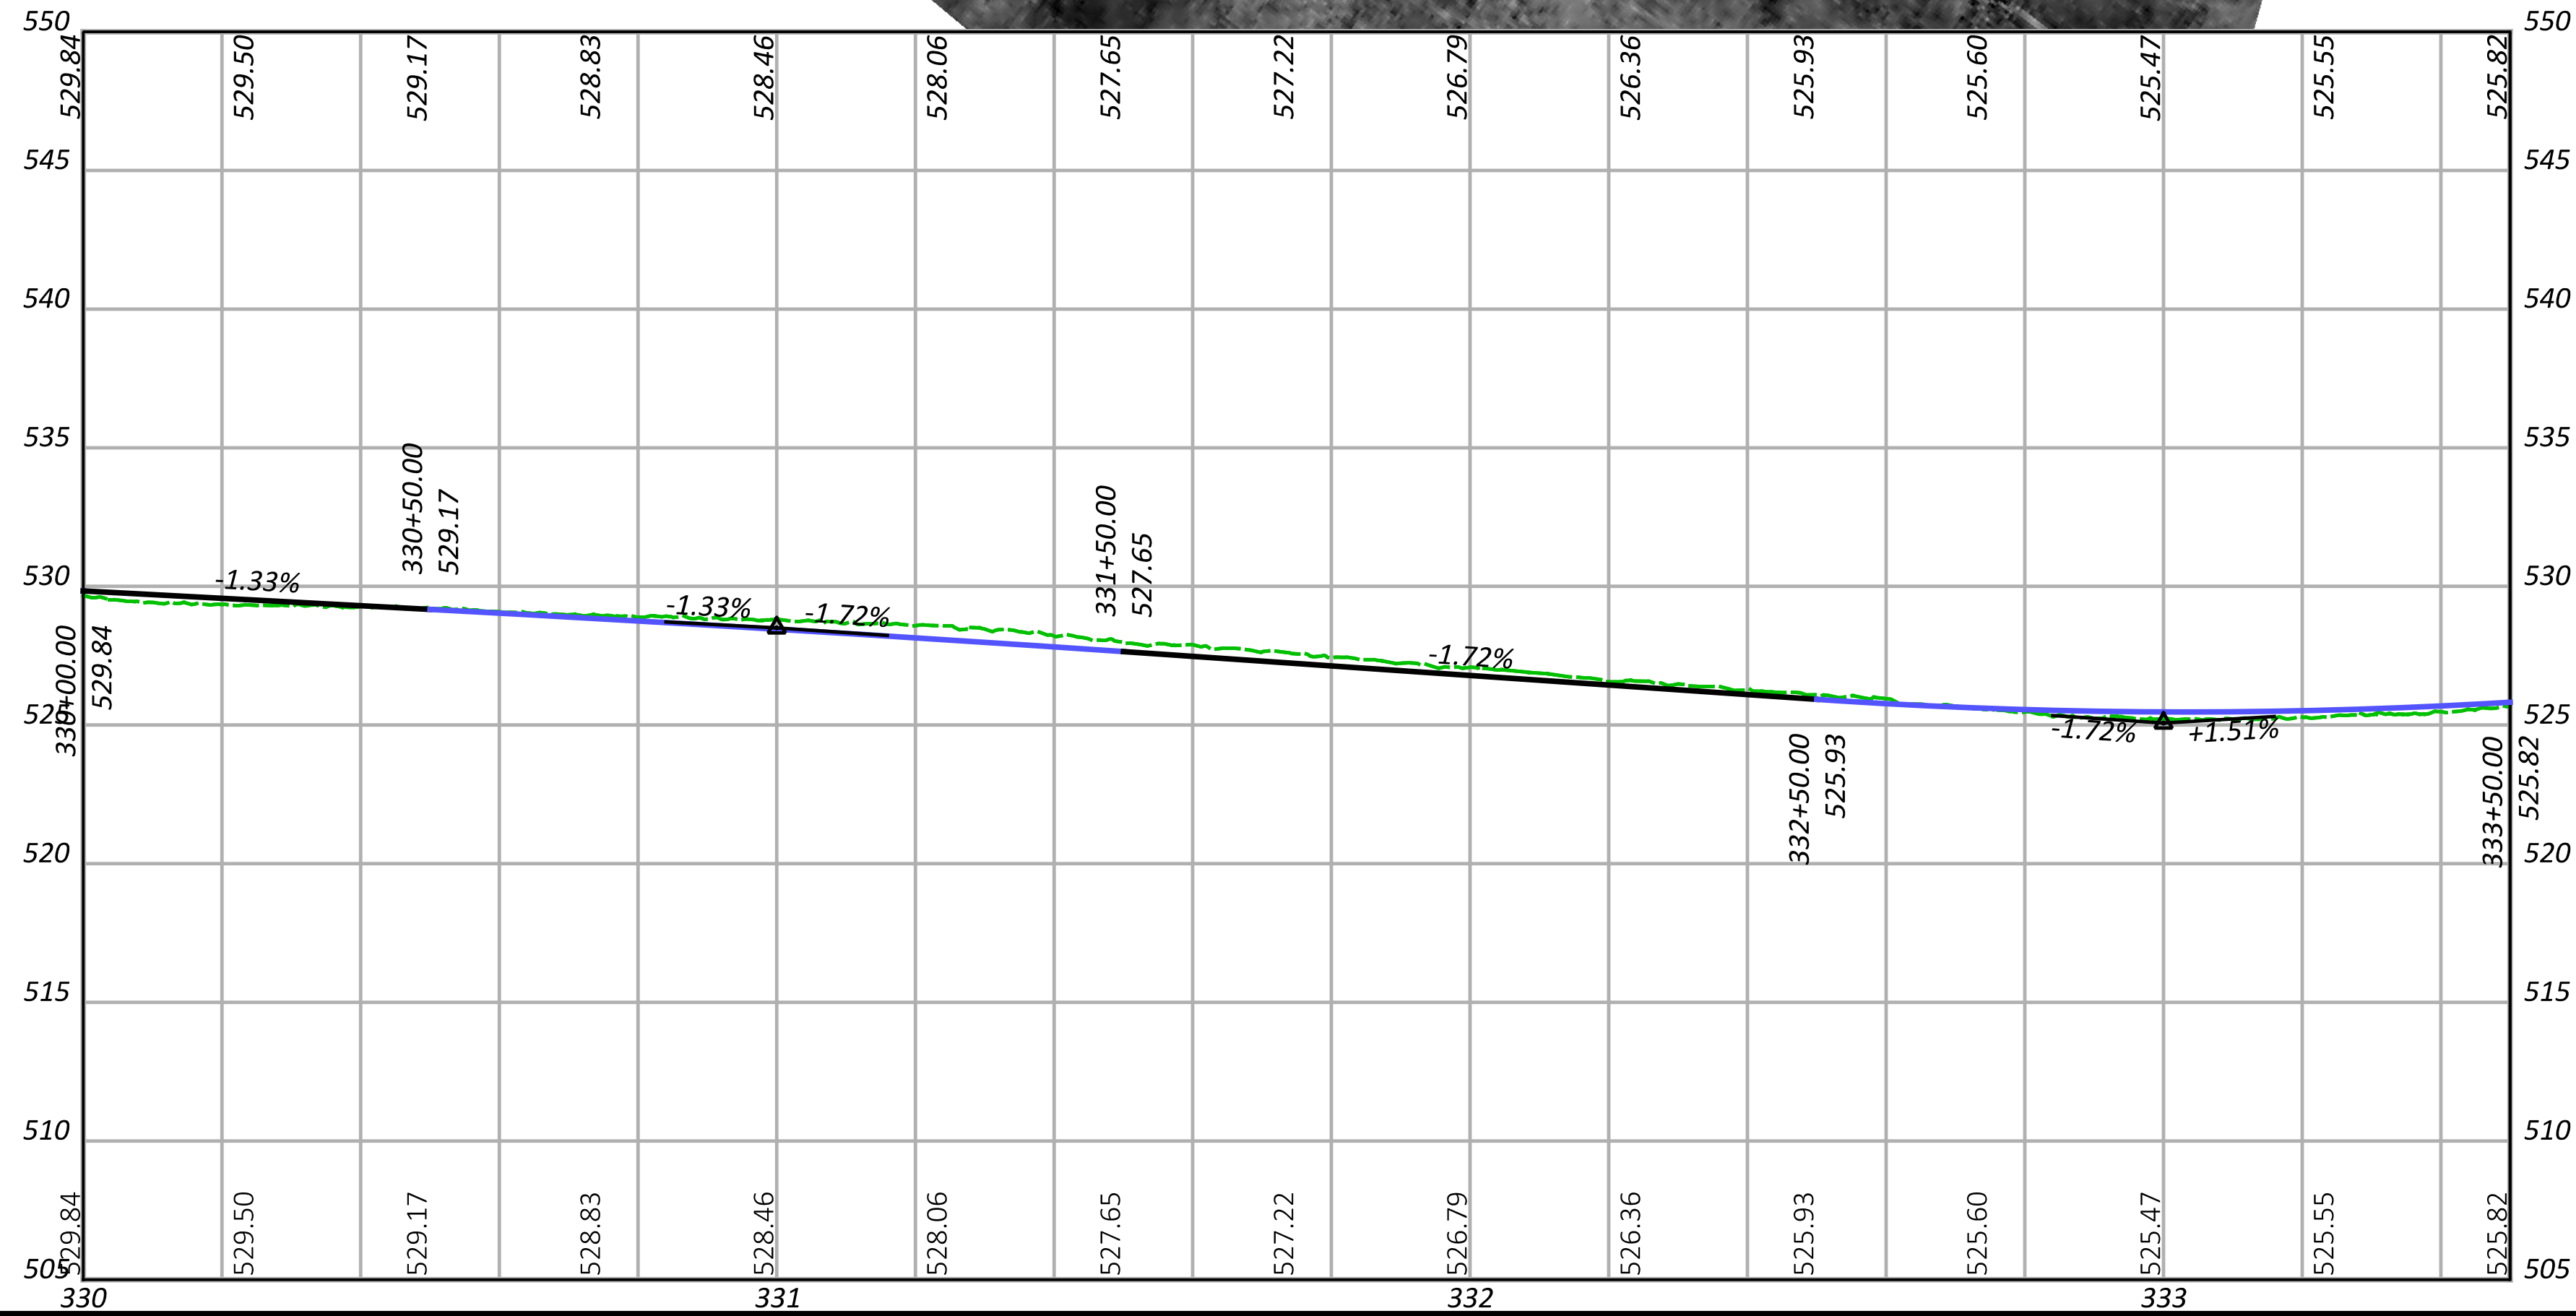

SEGMENT 2 - ALTERNATIVE C  
STA. 330+00.00 TO STA. 333+50.00

DESIGN AGENCY



10200 Alliance Road,  
Suite 300  
Cincinnati, OH 45242  
(513) 842-8200

DESIGNER

JGB

REVIEWER

PJD 03-05-24


PROJECT ID

113603


SHEET

P.3


TOTAL  
6

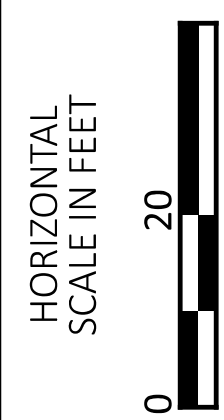



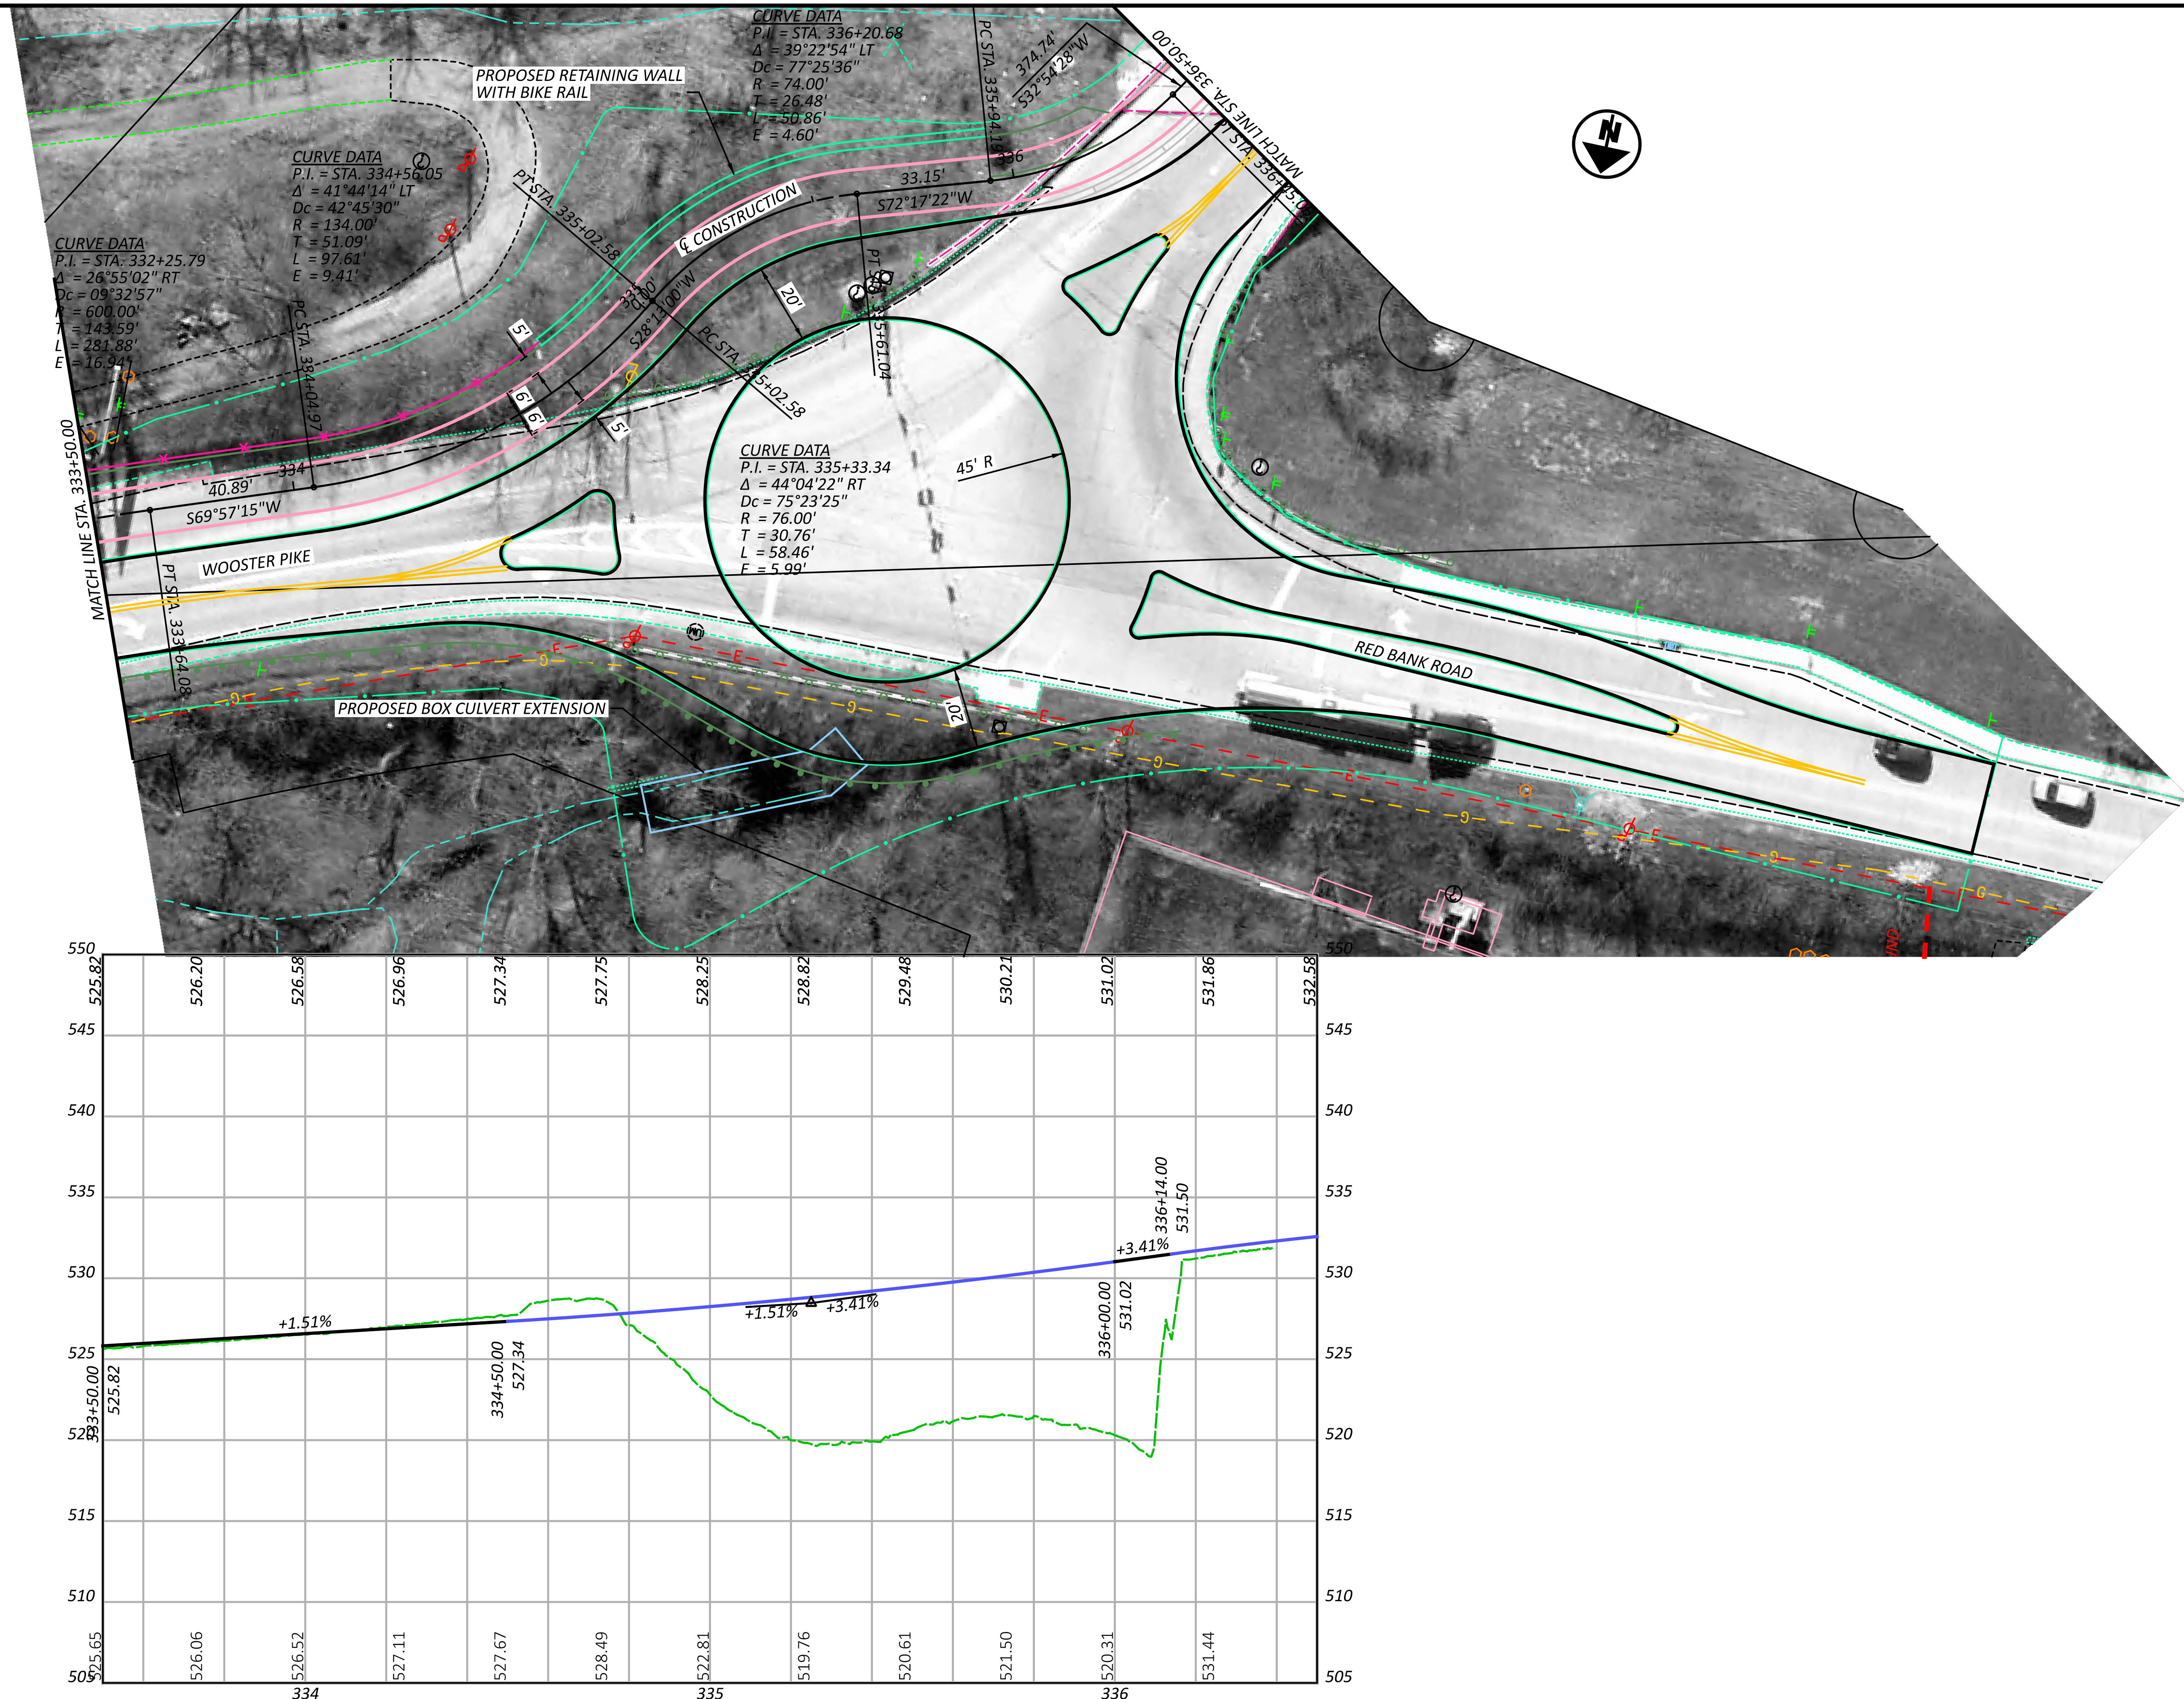



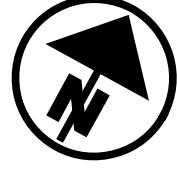

SEGMENT 2 - ALTERNATIVE C  
STA. 336+50.00 TO STA. 348+05.54



C-20



HAM-WASSON WAY TO OTTO ARMLEDER

MODEL: CLP\_BK2C-4 - Profile 3 [Sheet] PAPER SIZE: 34x22 (in.) DATE: 3/7/2024 TIME: 1:58:27 PM USER: rmondlak

V:\1736\active\173620146\engineering\113603\400-Engineering\Roadway\Sheets\113603\_GPO02-C.dgn

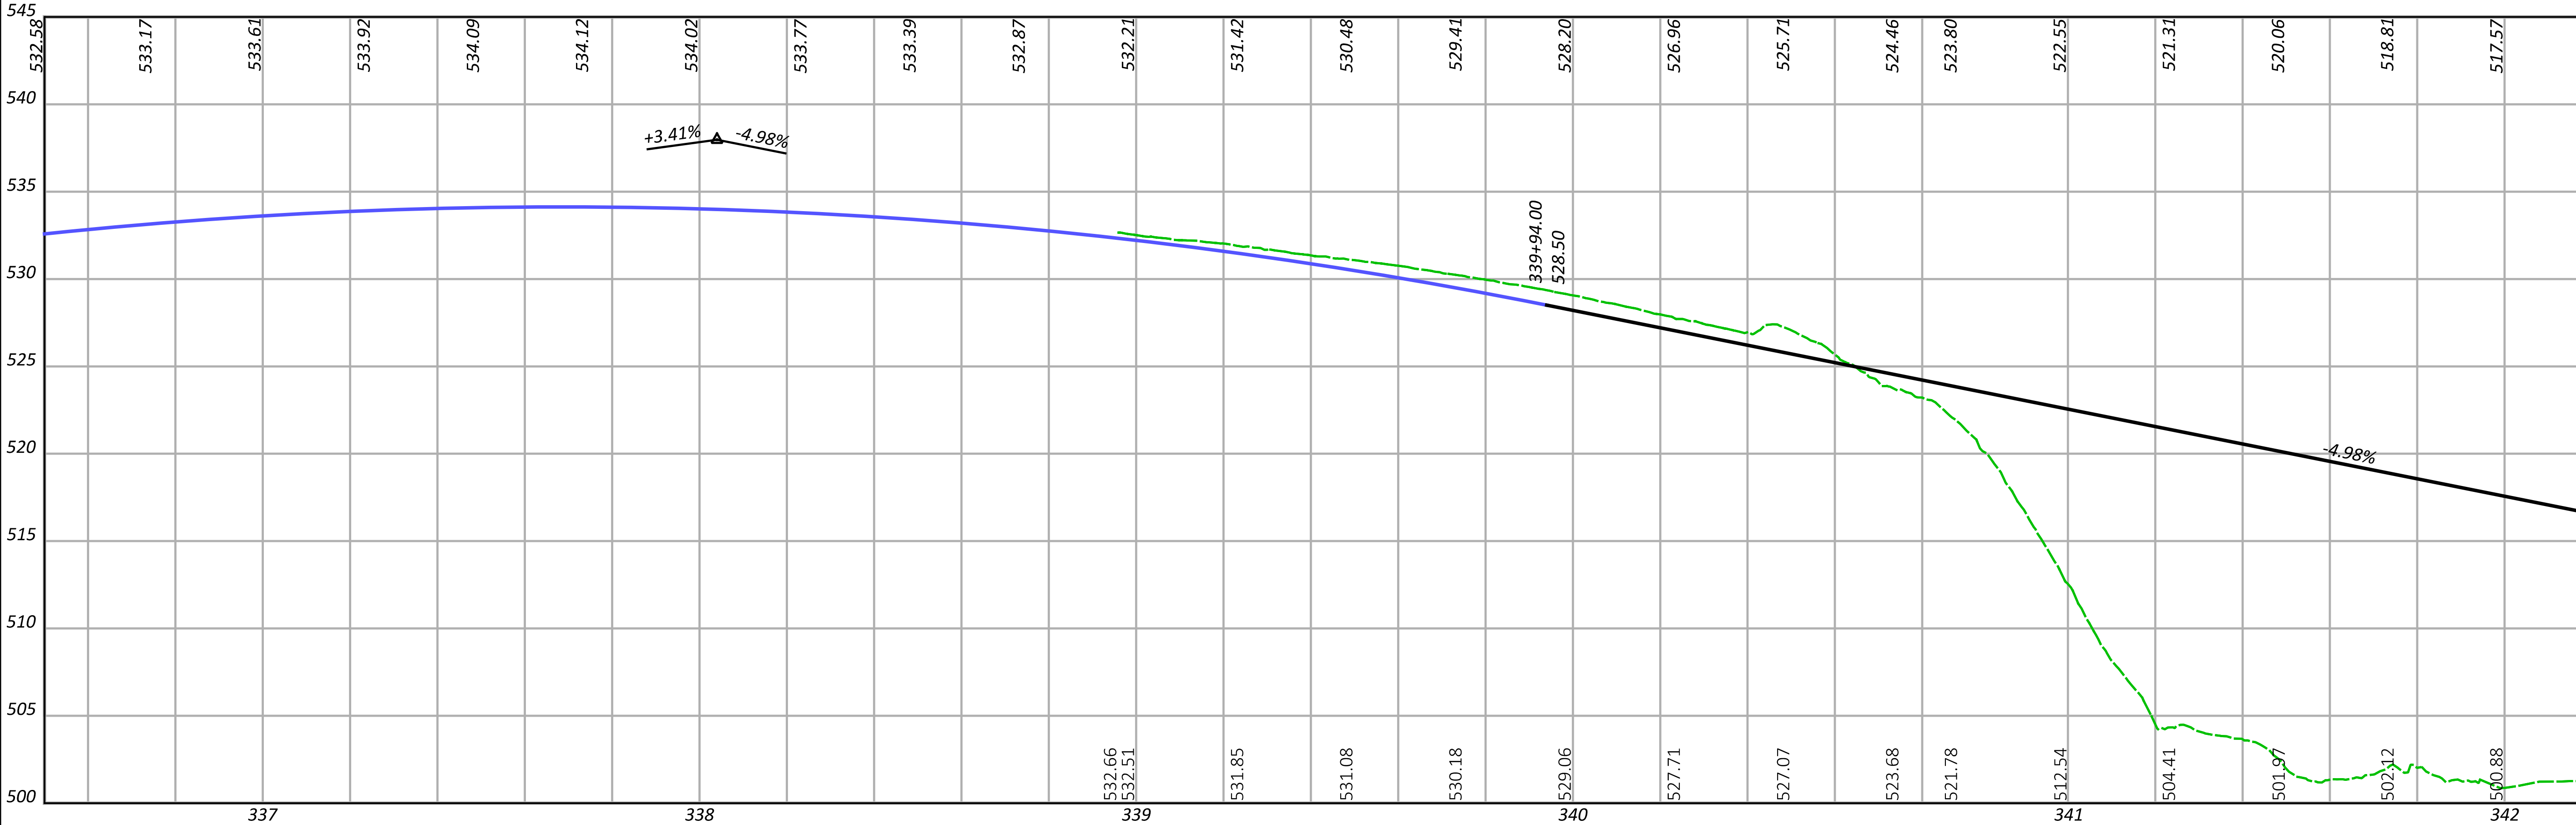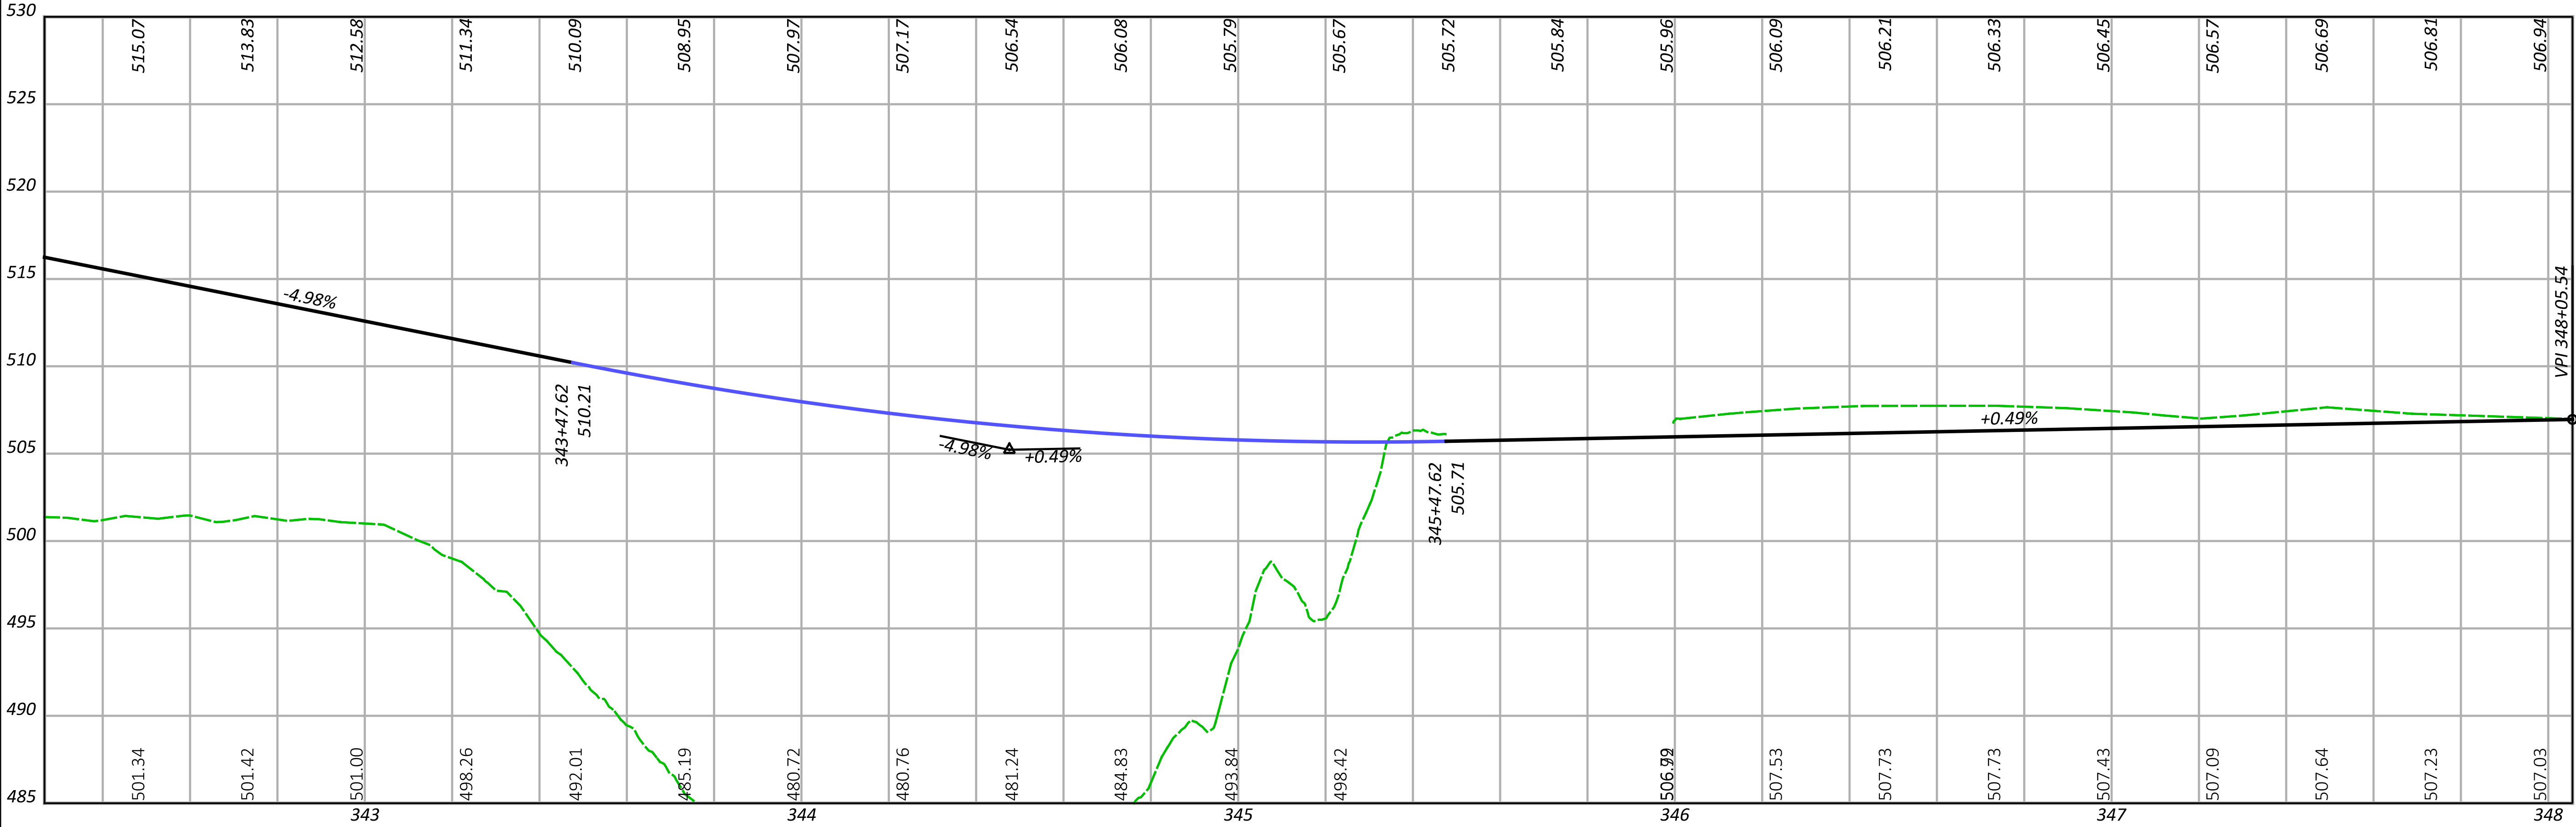

DESIGN AGENCY



10200 Alliance Road,  
Suite 300  
Cincinnati, OH 45242  
(513) 842-8200

DESIGNER

JGB

REVIEWER

PJD 03-05-24

PROJECT ID

0113603

SHEET

P.6

TOTAL


6

SEGMENT 2 - ALTERNATIVE C  
STA. 336+50.00 TO STA. 348+05.54



HAM-WASSON WAY TO OTTO ARMLEDER

MODEL: CLP\_3-AB - Plan 7 [Sheet] PAPER SIZE: 34x22 (in.) DATE: 8/1/2024 TIME: 9:57:56 AM USER: gregbrown  
V:\1736\active\173620146\Engineering\Roadway\Sheets\113603\_AB.dgn

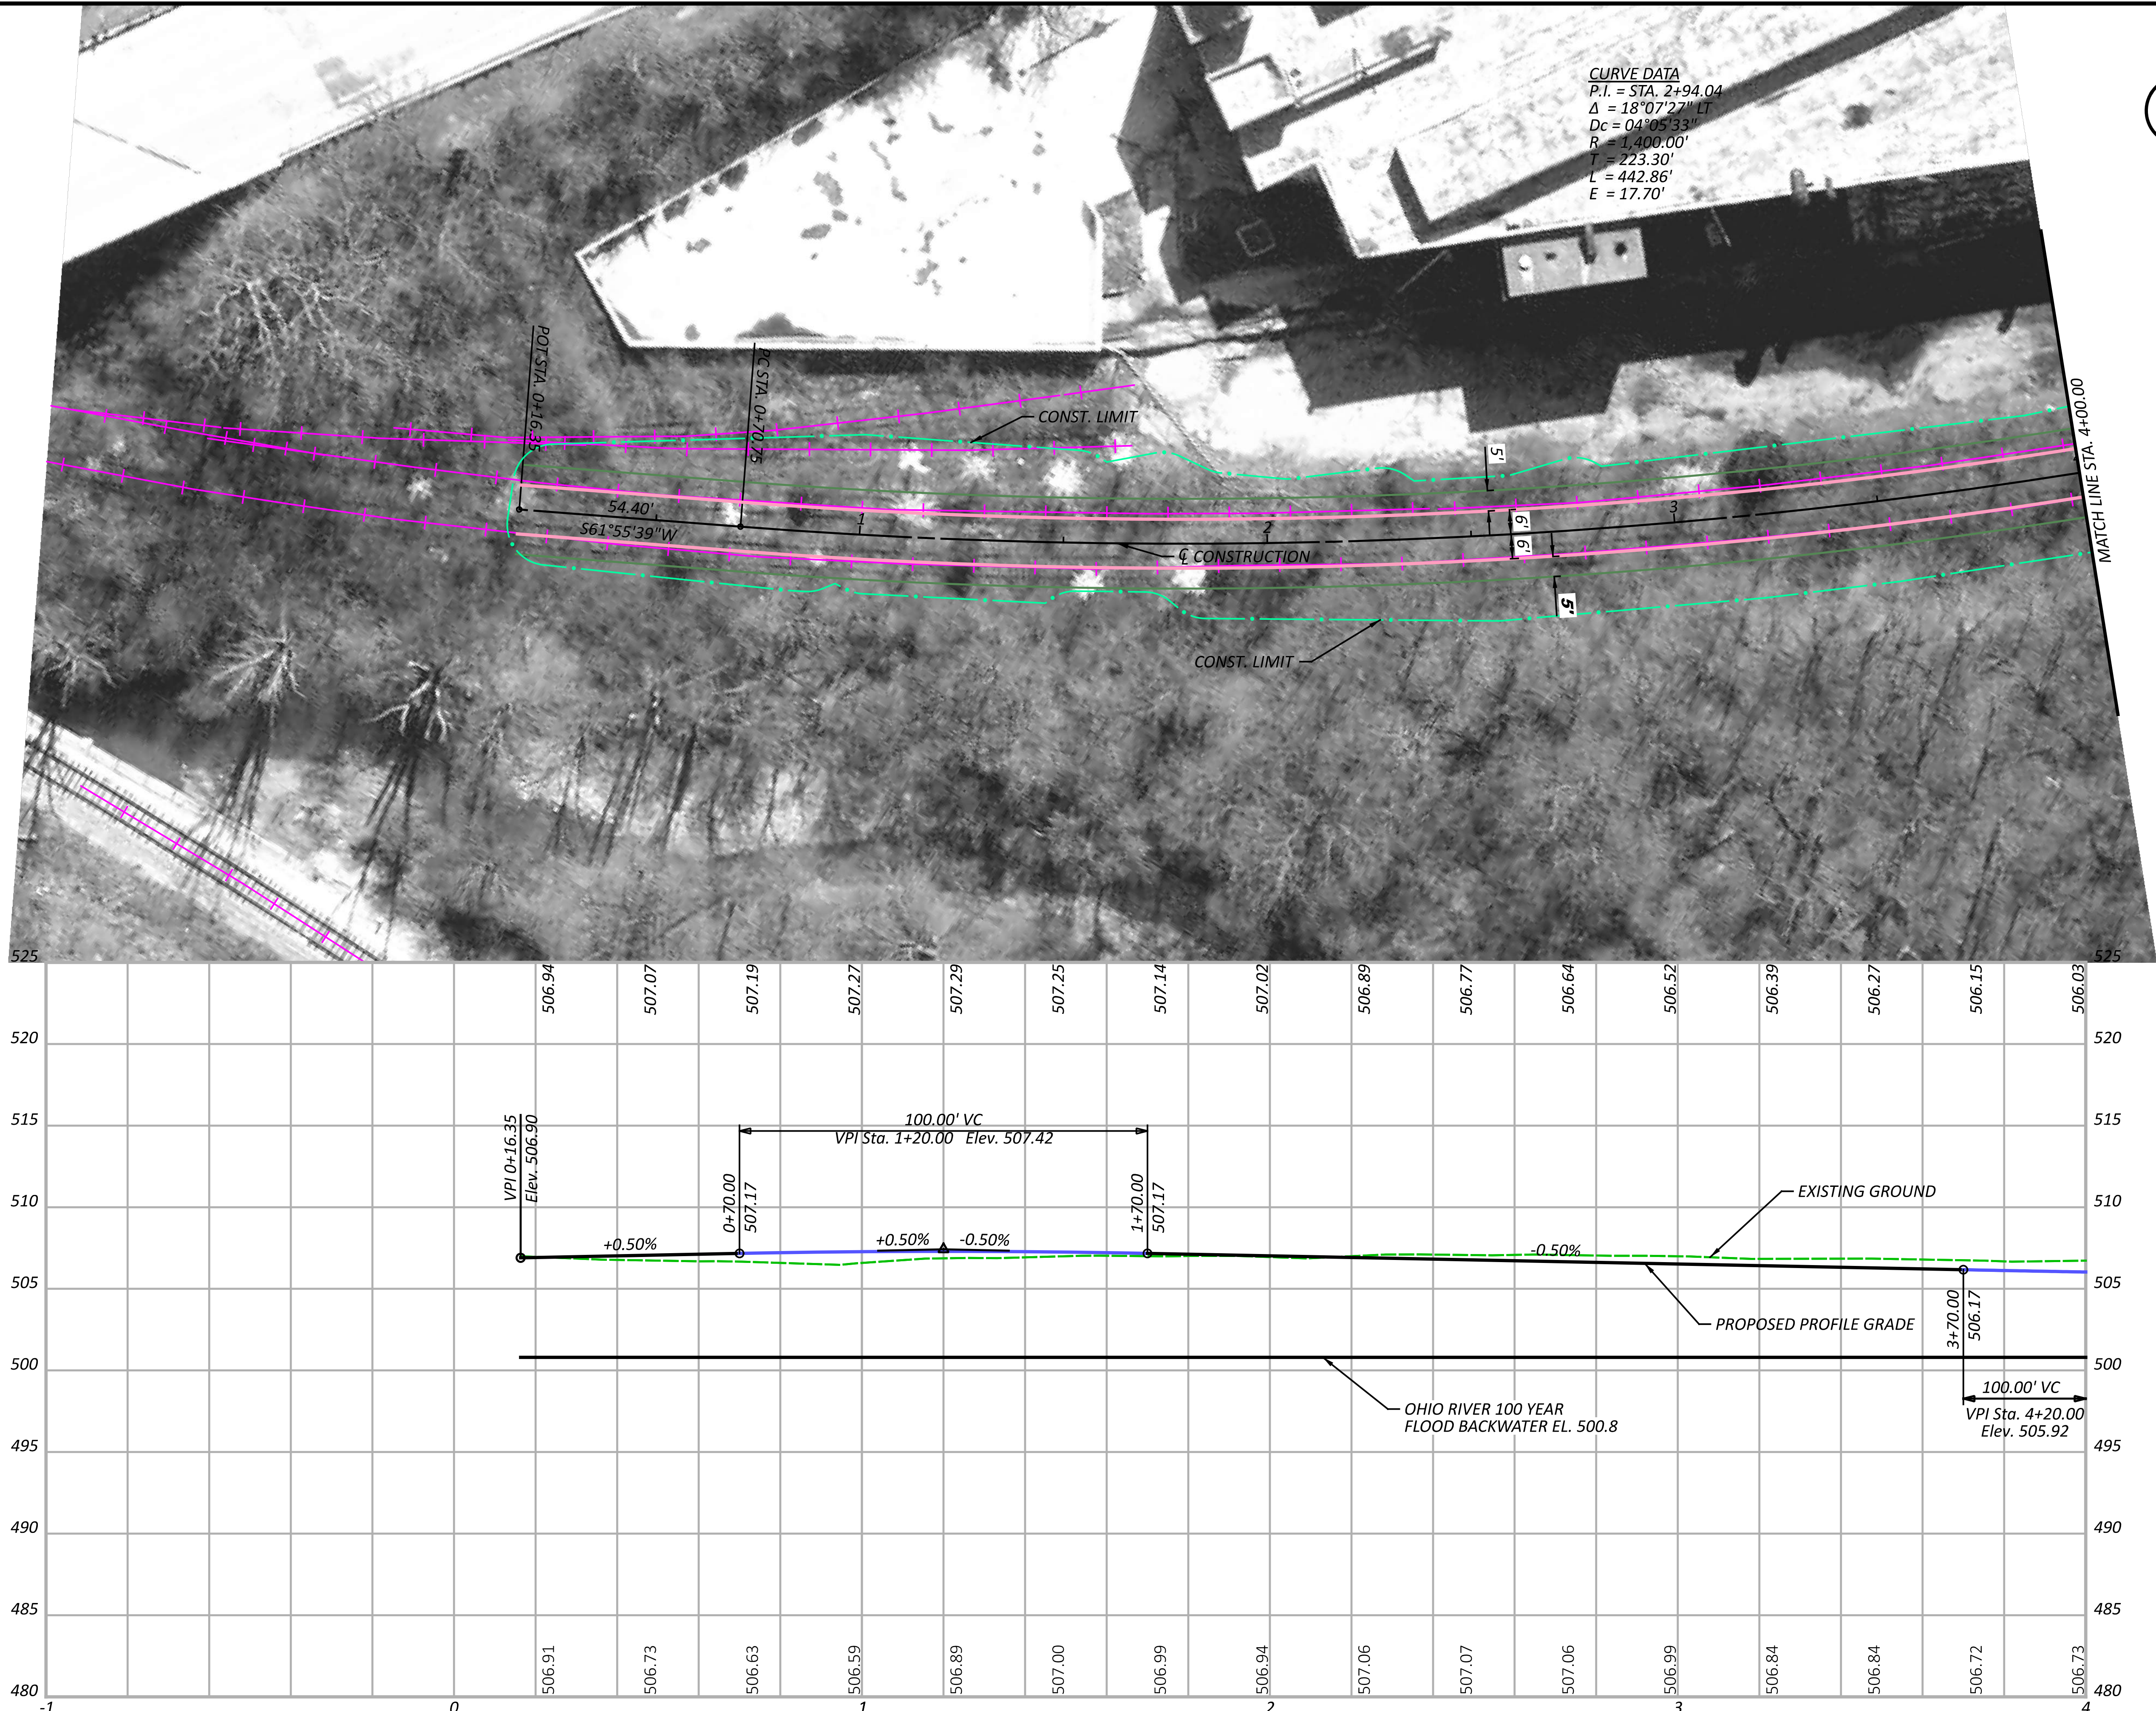

SEGMENT 3 - ALTERNATIVE B  
STA. 00+06.35 TO STA. 4+00.00



DESIGN AGENCY



10200 Alliance Road,  
Suite 300  
Cincinnati, OH 45242  
(513) 842-8200

DESIGNER

JGB

REVIEWER

SNS 01-26-24

PROJECT ID

113603

SHEET

P.1


TOTAL

13



HAM-WASSON WAY TO OTTO ARMLEDER

MODEL: CLP\_3-AB - Plan 8 [Sheet] PAPER SIZE: 34x22 (in.) DATE: 8/1/2024 TIME: 9:59:13 AM USER: gregbrown  
V:\1736\active\173620146\engineering\Roadway\Sheets\113603\_GPO03-AB.dgn

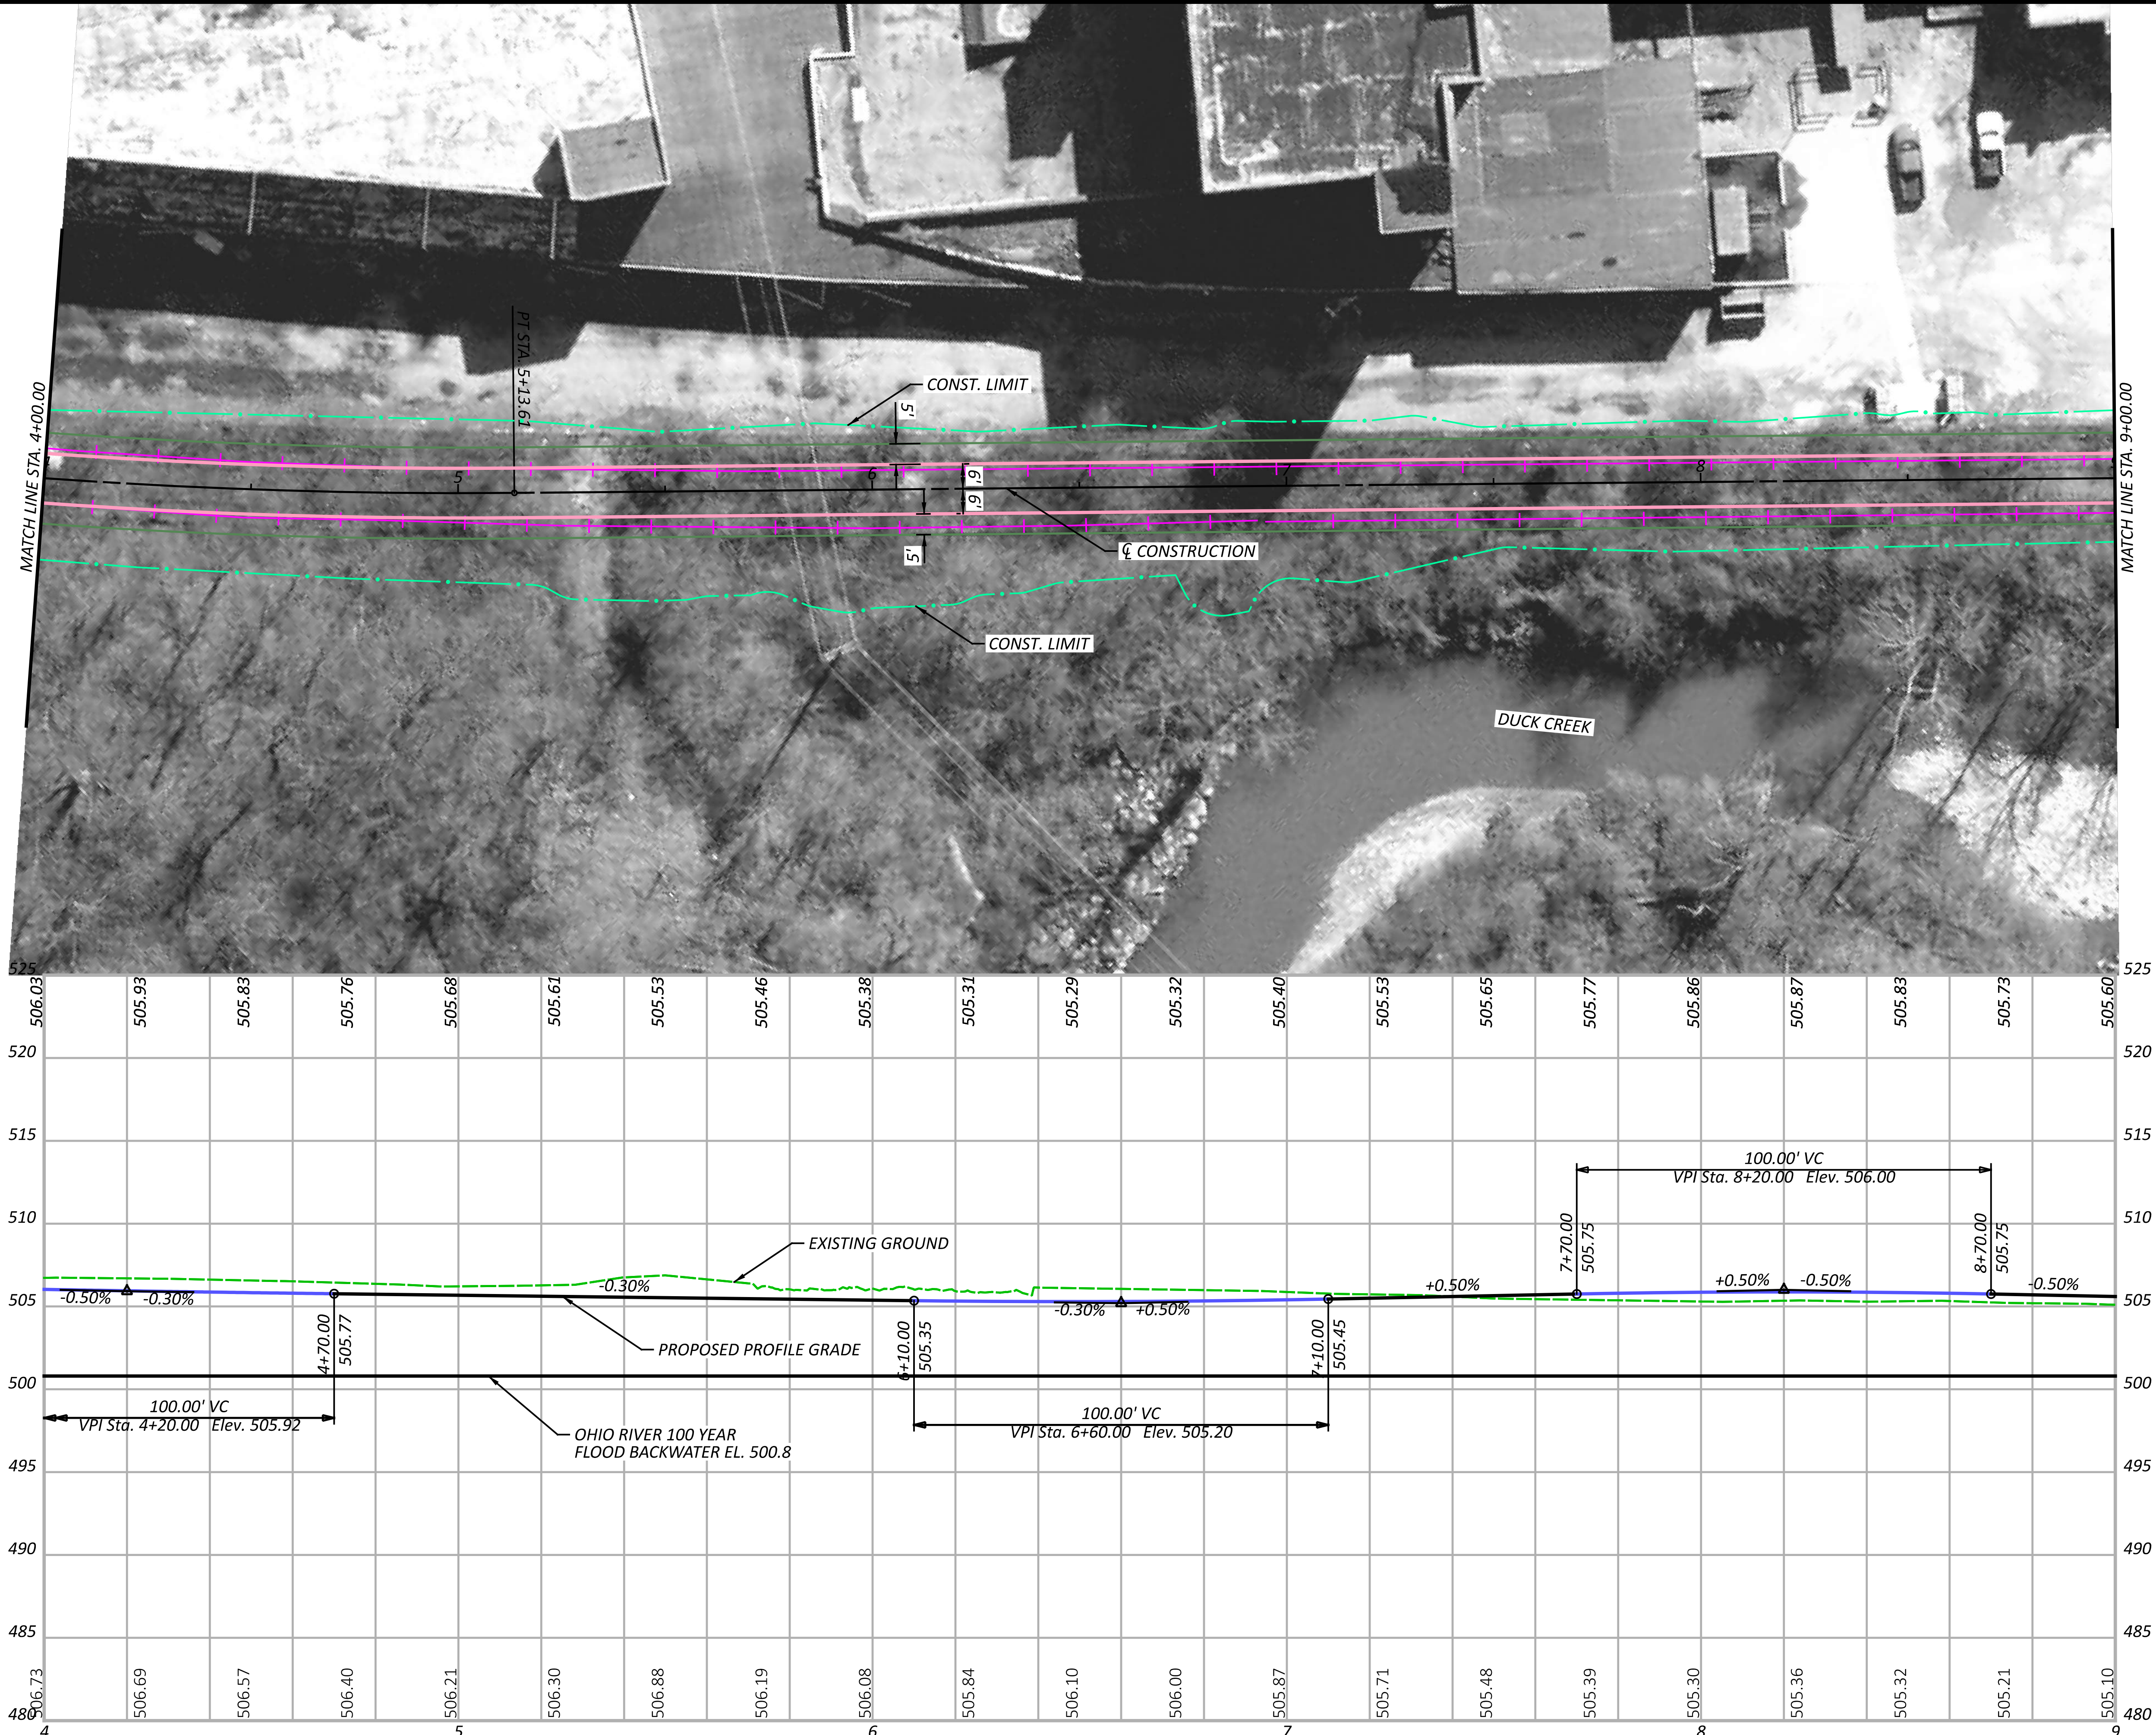

SEGMENT 3 - ALTERNATIVE B  
STA. 4+00.00 TO STA. 9+00.00



DESIGN AGENCY



10200 Alliance Road,  
Suite 300  
Cincinnati, OH 45242  
(513) 842-8200

DESIGNER

JGB

REVIEWER

SNS 01-26-24

PROJECT ID

113603

SHEET

P.2

TOTAL

13



HAM-WASSON WAY TO OTTO ARMLEDER

MODEL: CLP - 3-AB - Plan 9 [Sheet] PAPER SIZE: 34x22 (in.) DATE: 8/1/2024 TIME: 9:59:17 AM USER: gregbrown V:\1736\active\173620146\engineering\113603\400-Engineering\Roadway\Sheets\113603\_GP003-AB.dgn



SEGMENT 3 - ALTERNATIVE B  
STA. 9+00.00 TO STA. 14+00.00

DESIGN AGENCY



10200 Alliance Road,  
Suite 300  
Cincinnati, OH 45242  
(513) 842-8200

DESIGNER

JGB

REVIEWER

SNS 01-26-24

PROJECT ID

113603

SHEET

P.3



TOTAL

13



# HAM-WASSON WAY TO OTTO ARMLEDER

MODEL: CLP\_3-AB-Plan 10 [Sheet] PAPER SIZE: 34x22 (in.) DATE: 8/1/2024 TIME: 9:59:20 AM USER: gregbrown V:\1736\active\173620146\engineering\113603\400-Engineering\Roadway\Sheets\113603\_GP003-AB.dgn

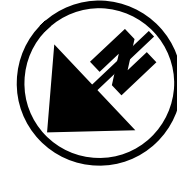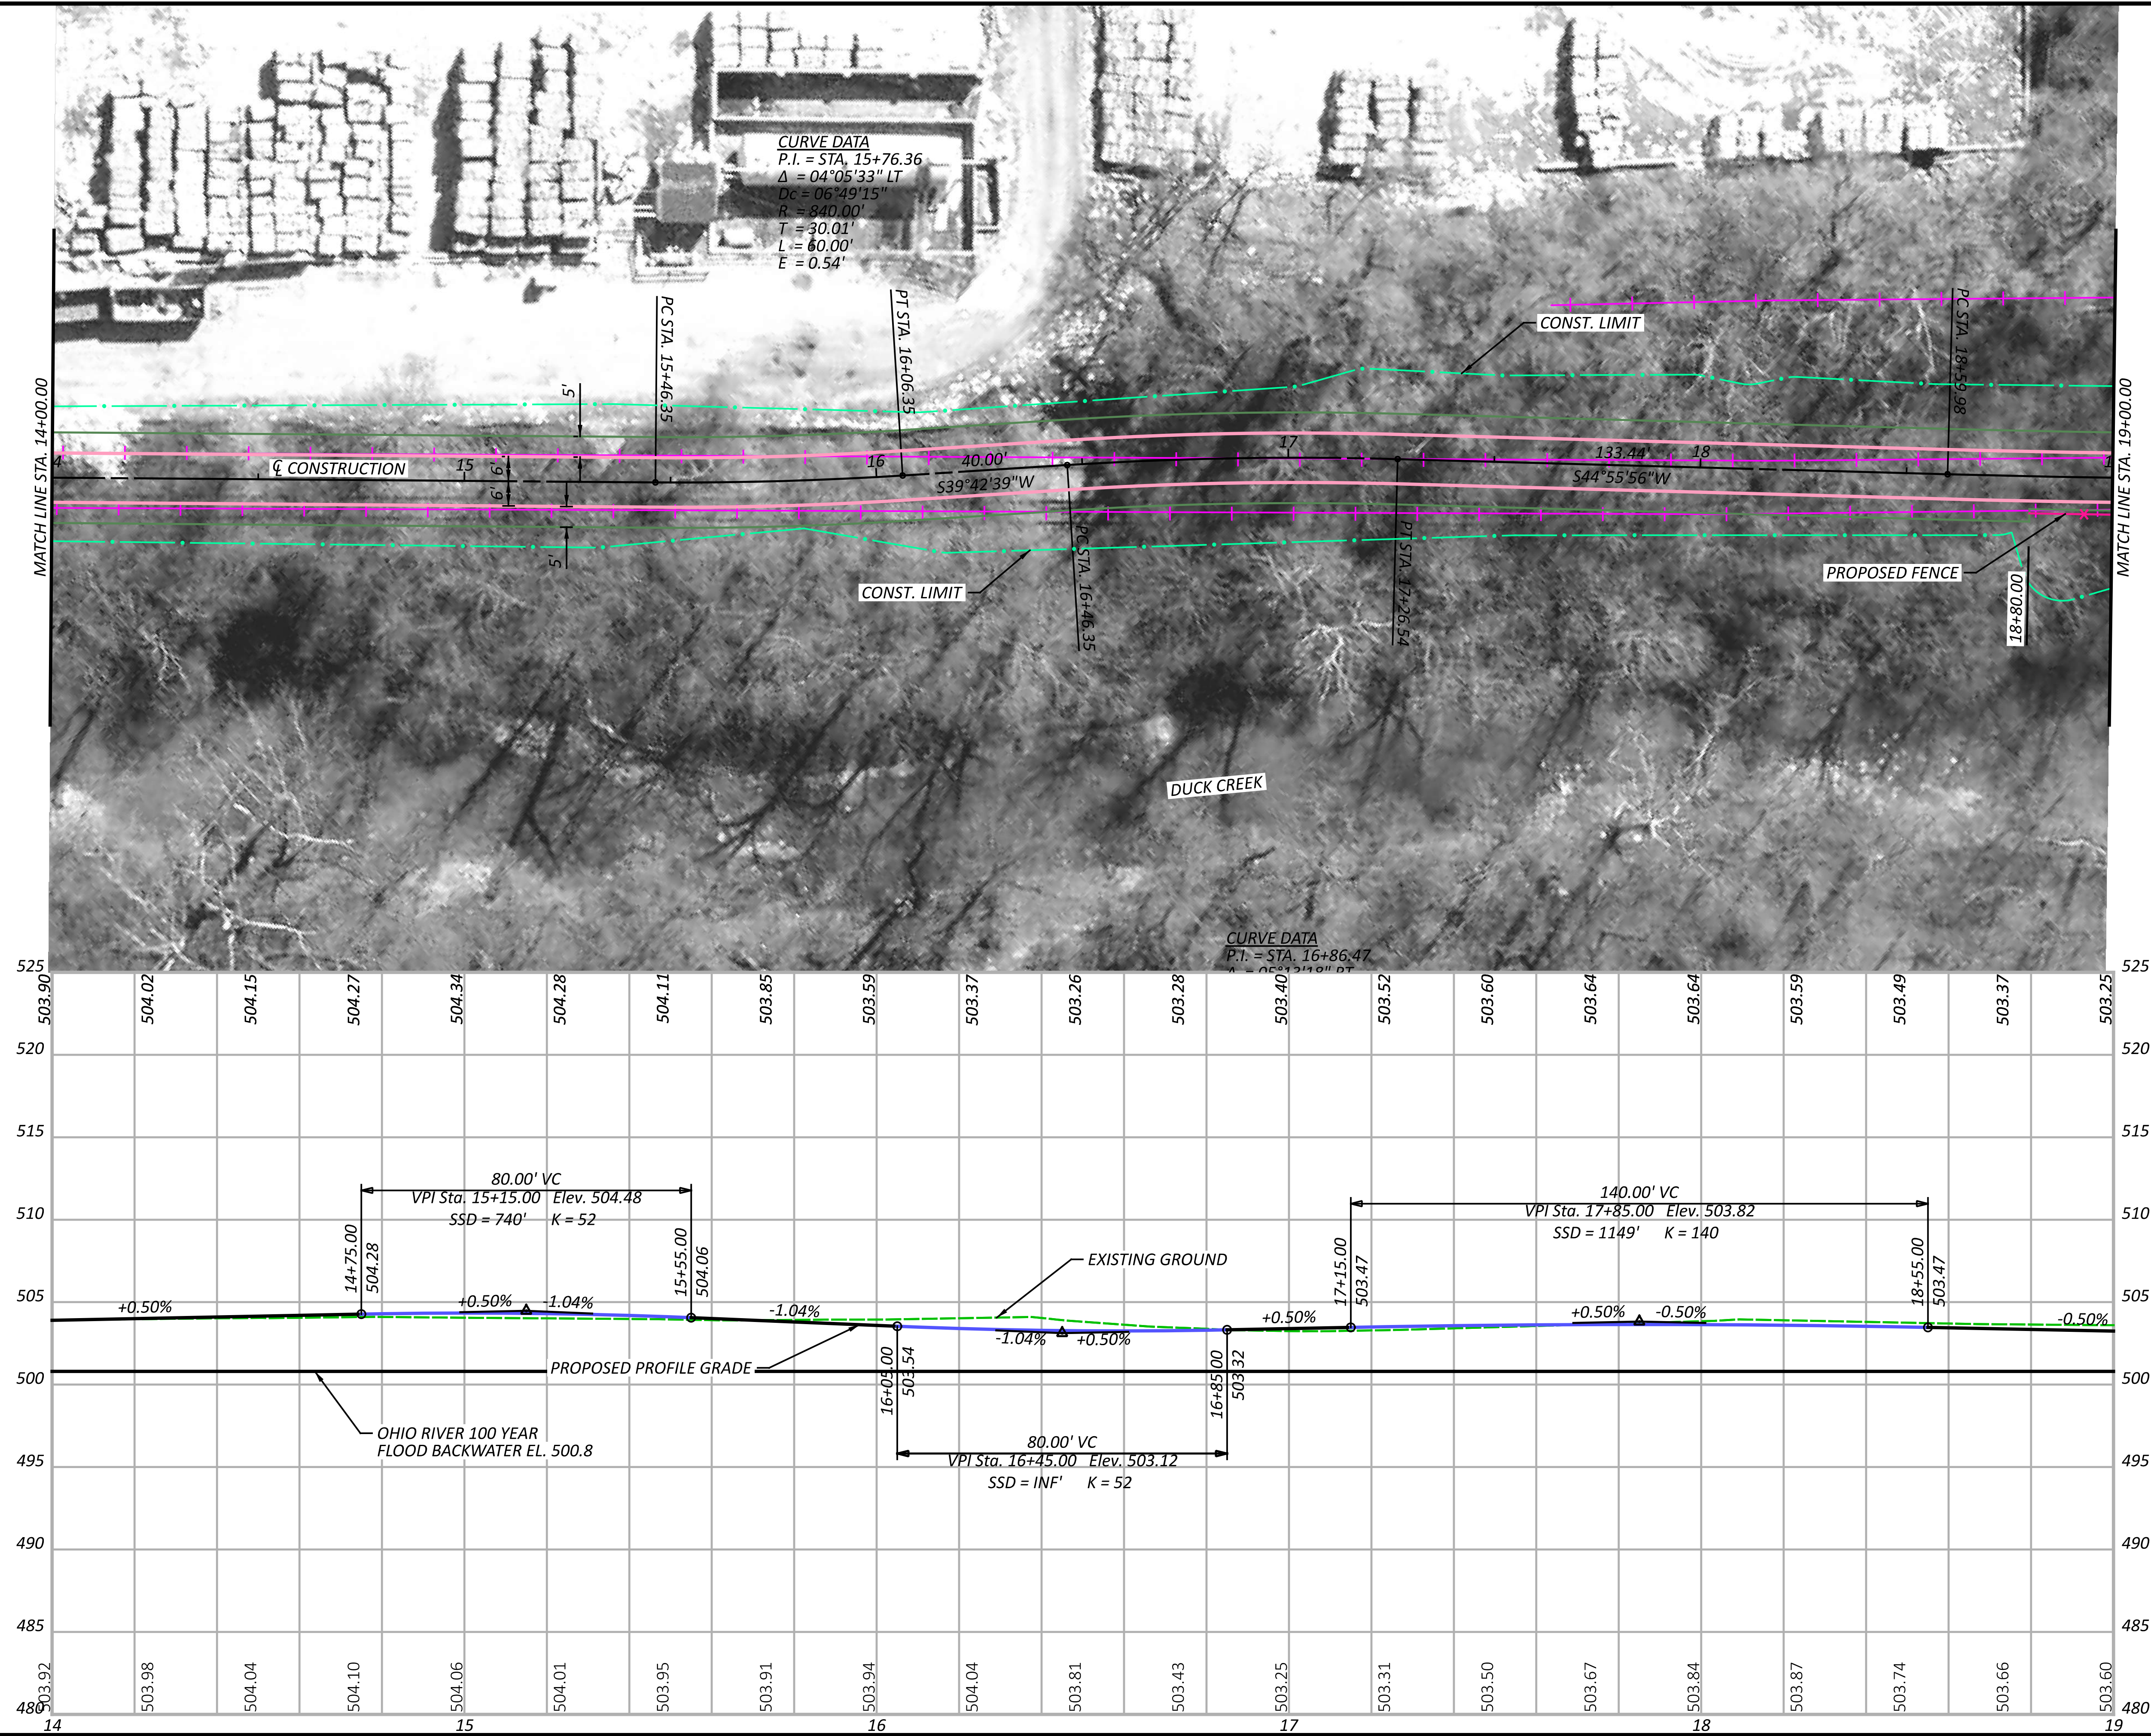

SEGMENT 3 - ALTERNATIVE B  
STA. 14+00.00 TO STA. 19+00.00


HORIZONTAL  
SCALE IN FEET

10 20 30 40



HAM-WASSON WAY TO OTTO ARMLEDER


MODEL: CLP - 3-AB - Plan 11 [Sheet] PAPER SIZE: 34x22 (in.) DATE: 8/17/2024 TIME: 9:59:24 AM USER: gregbrown  
V:\1736\active\173620146\Engineering\Roadway\Sheets\113603\_GPO03-AB.dgn

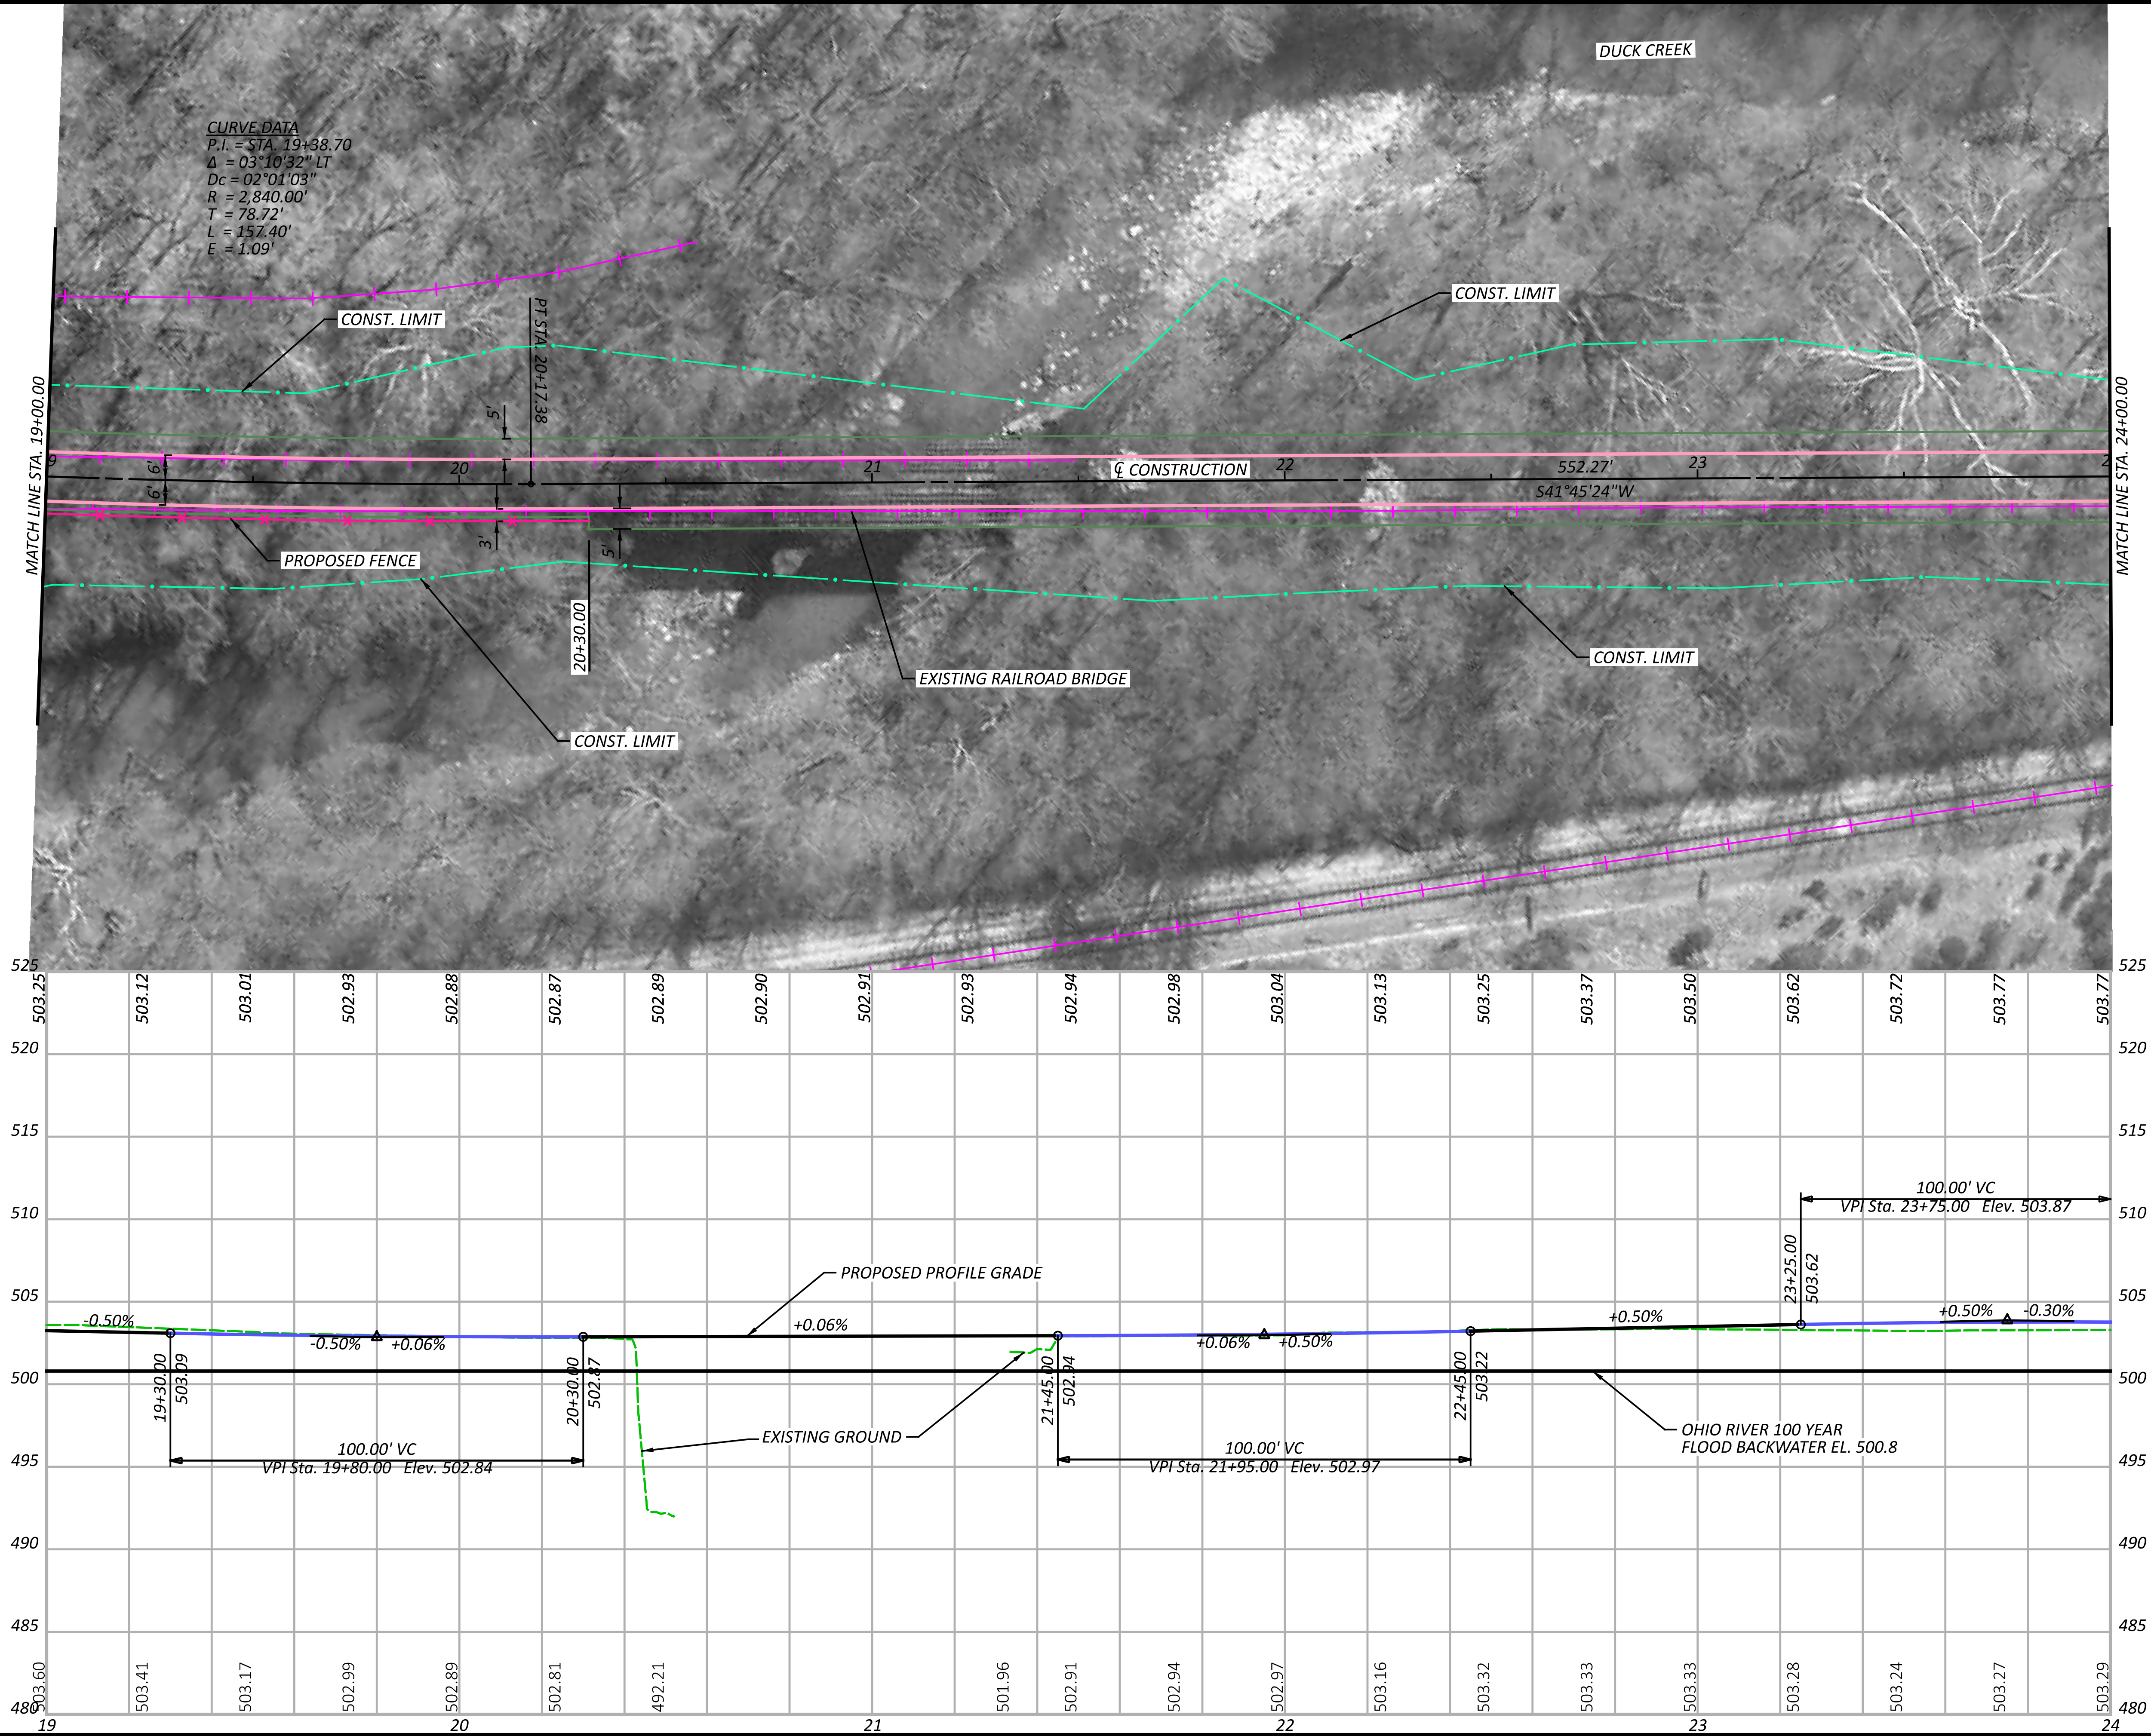

SEGMENT 3 - ALTERNATIVE B  
STA. 19+00.00 TO STA. 24+00.00

DESIGN AGENCY  
**Stantec**  
10200 Alliance Road,  
Suite 300  
Cincinnati, OH 45242  
(513) 842-8200



DESIGNER  
JGB  
REVIEWER  
SNS 01-26-24  
PROJECT ID  
113603  
SHEET  
P.5  
TOTAL  
13

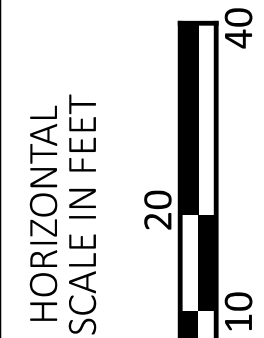



HAM-WASSON WAY TO OTTO ARMLEDER

MODEL: CLP\_3-AB - Plan 12 [Sheet] PAPER SIZE: 34x22 (in.) DATE: 8/17/2024 TIME: 9:59:27 AM USER: gregbrown  
V:\1736\active\173620146\engineering\113603\400-Engineering\Roadway\Sheets\113603\_GPO03-AB.dgn

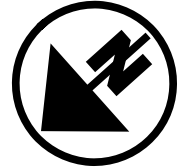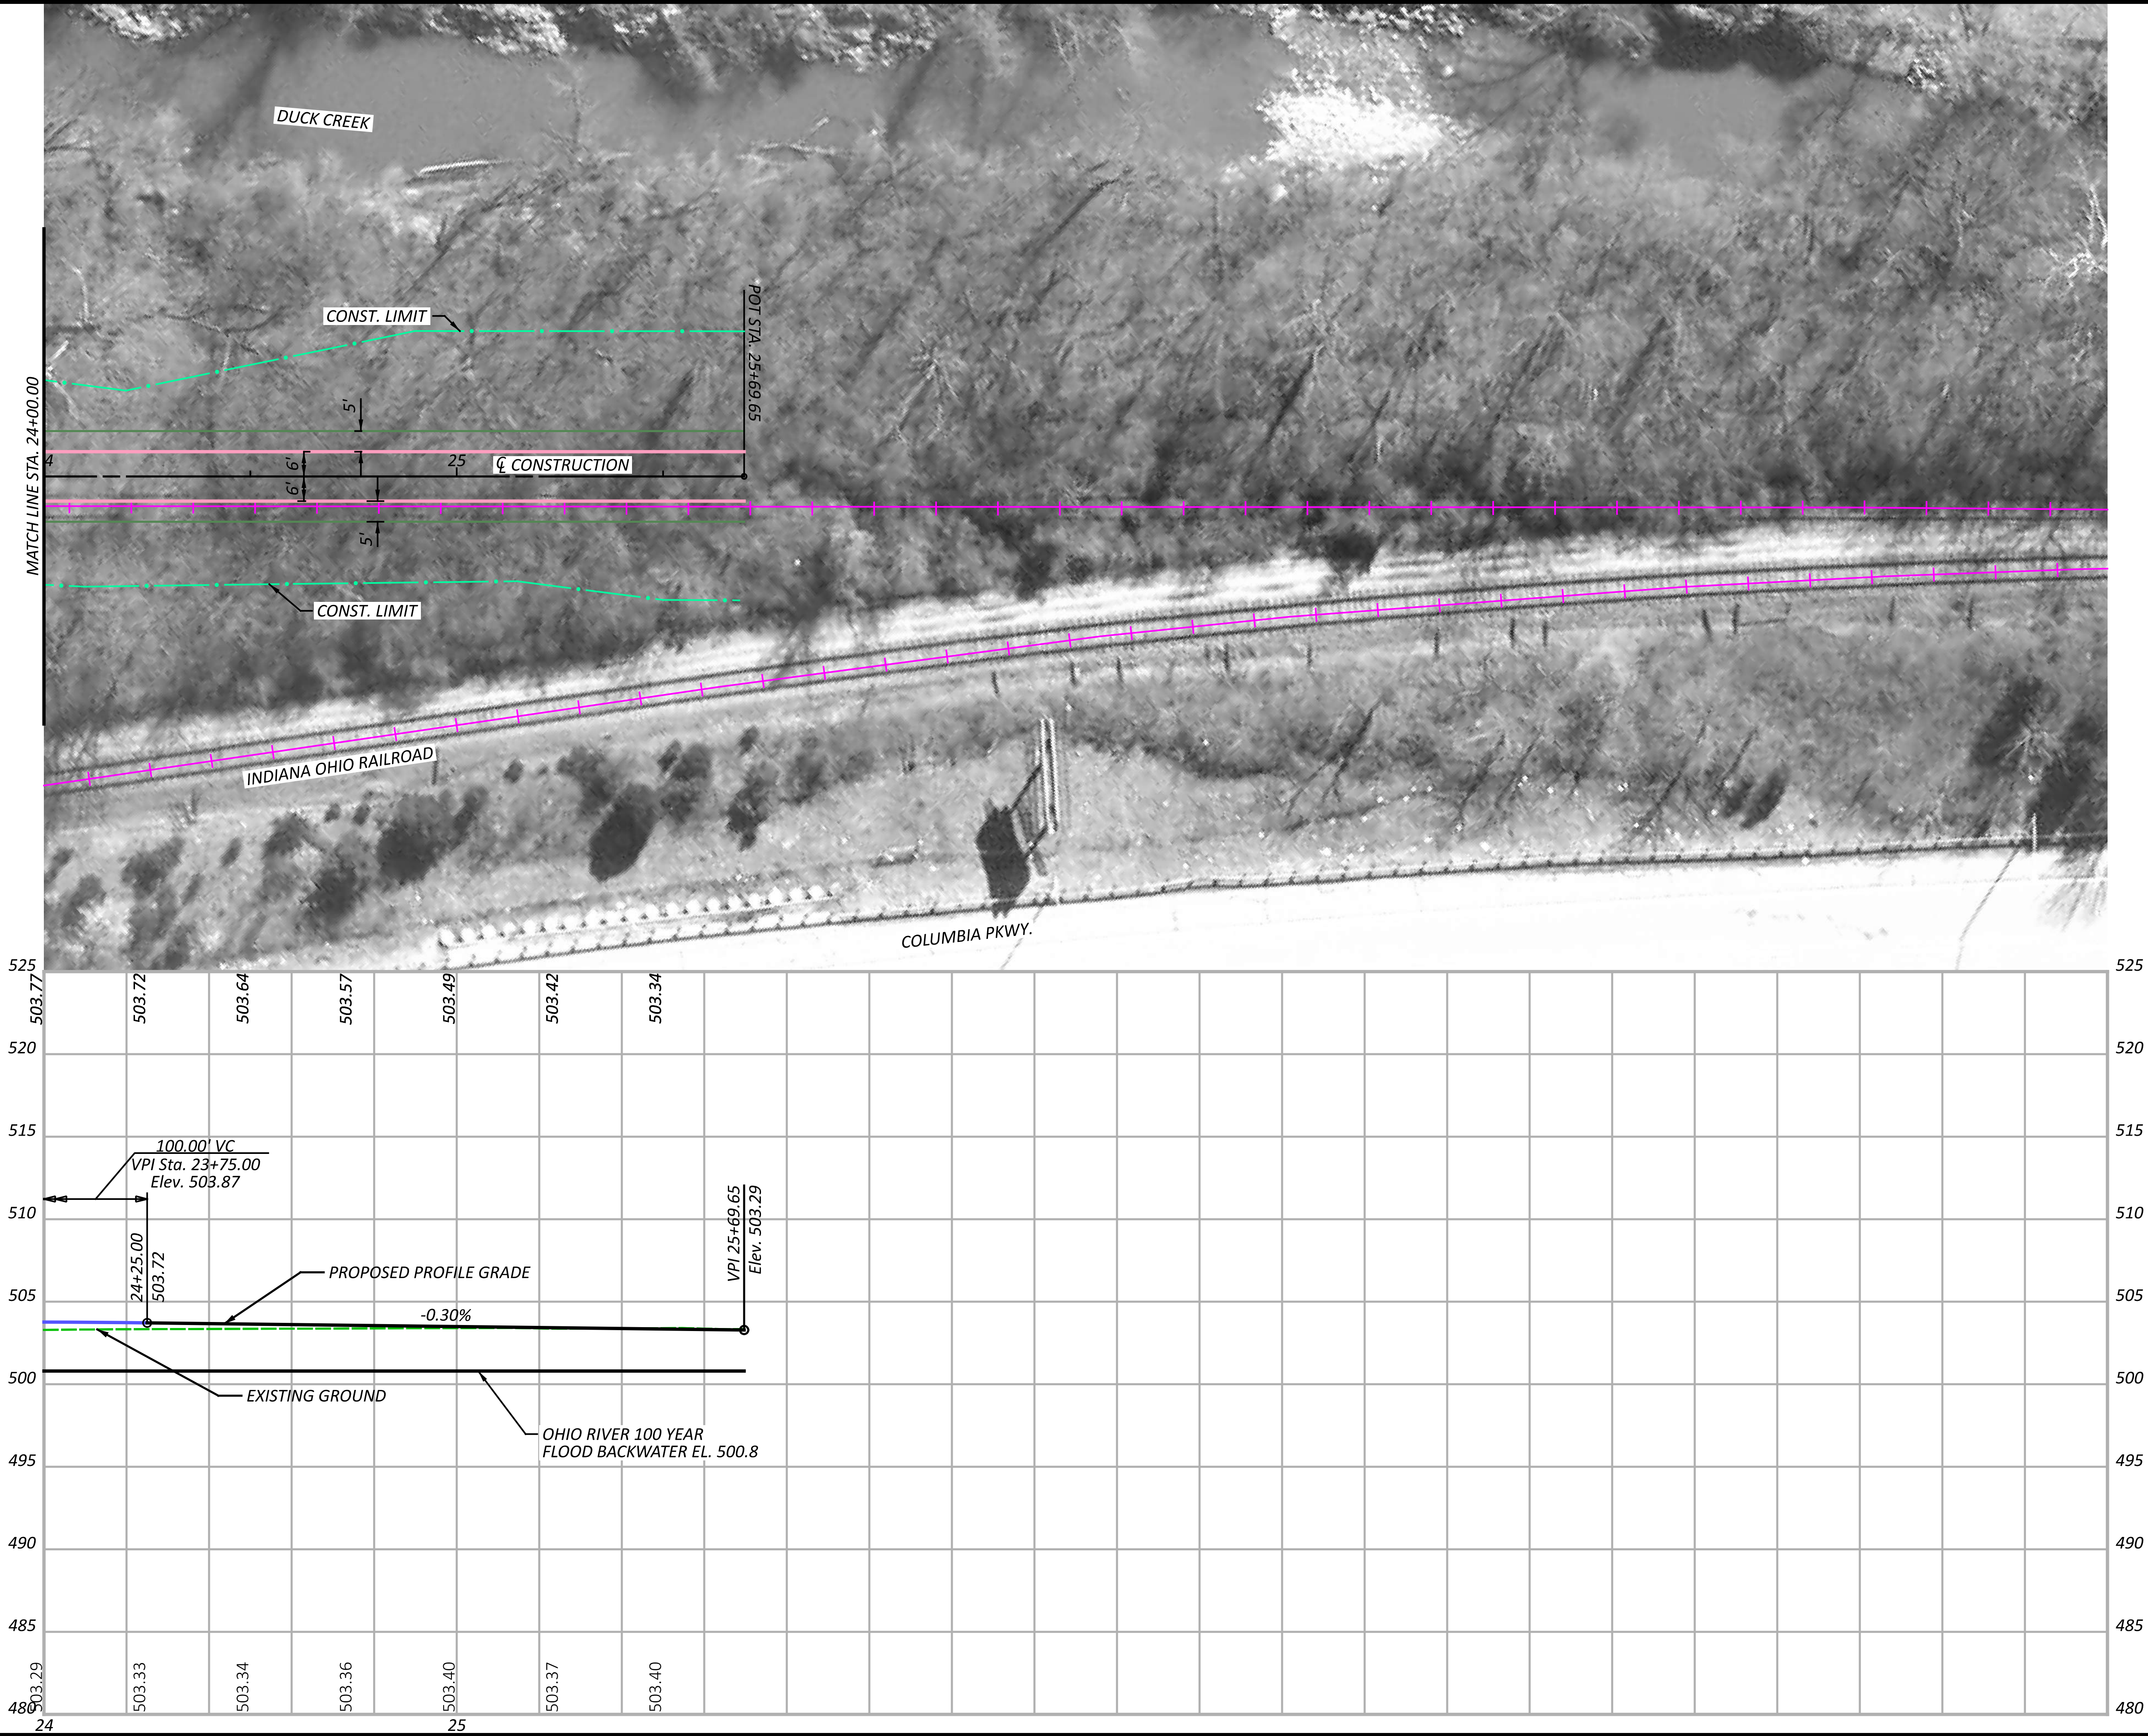

SEGMENT 3 - ALTERNATIVE B  
STA. 19+00.00 TO STA. 24+00.00



DESIGNER	JGB
REVIEWER	
SNS	01-26-24
PROJECT ID	113603
SHEET	TOTAL
P.6	13






HORIZONTAL  
SCALE IN FEET

10 20 40



HAM-WASSON WAY TO OTTO ARMLEDER

MODEL: CLP - 3-B - Plan 9 [Sheet] PAPER SIZE: 34x22 (in.) DATE: 8/17/2024 TIME: 9:59:50 AM USER: gregbrown  
V:\1736\active\173620146\Engineering\Roadway\Sheets\113603\_GPO03-B.dgn

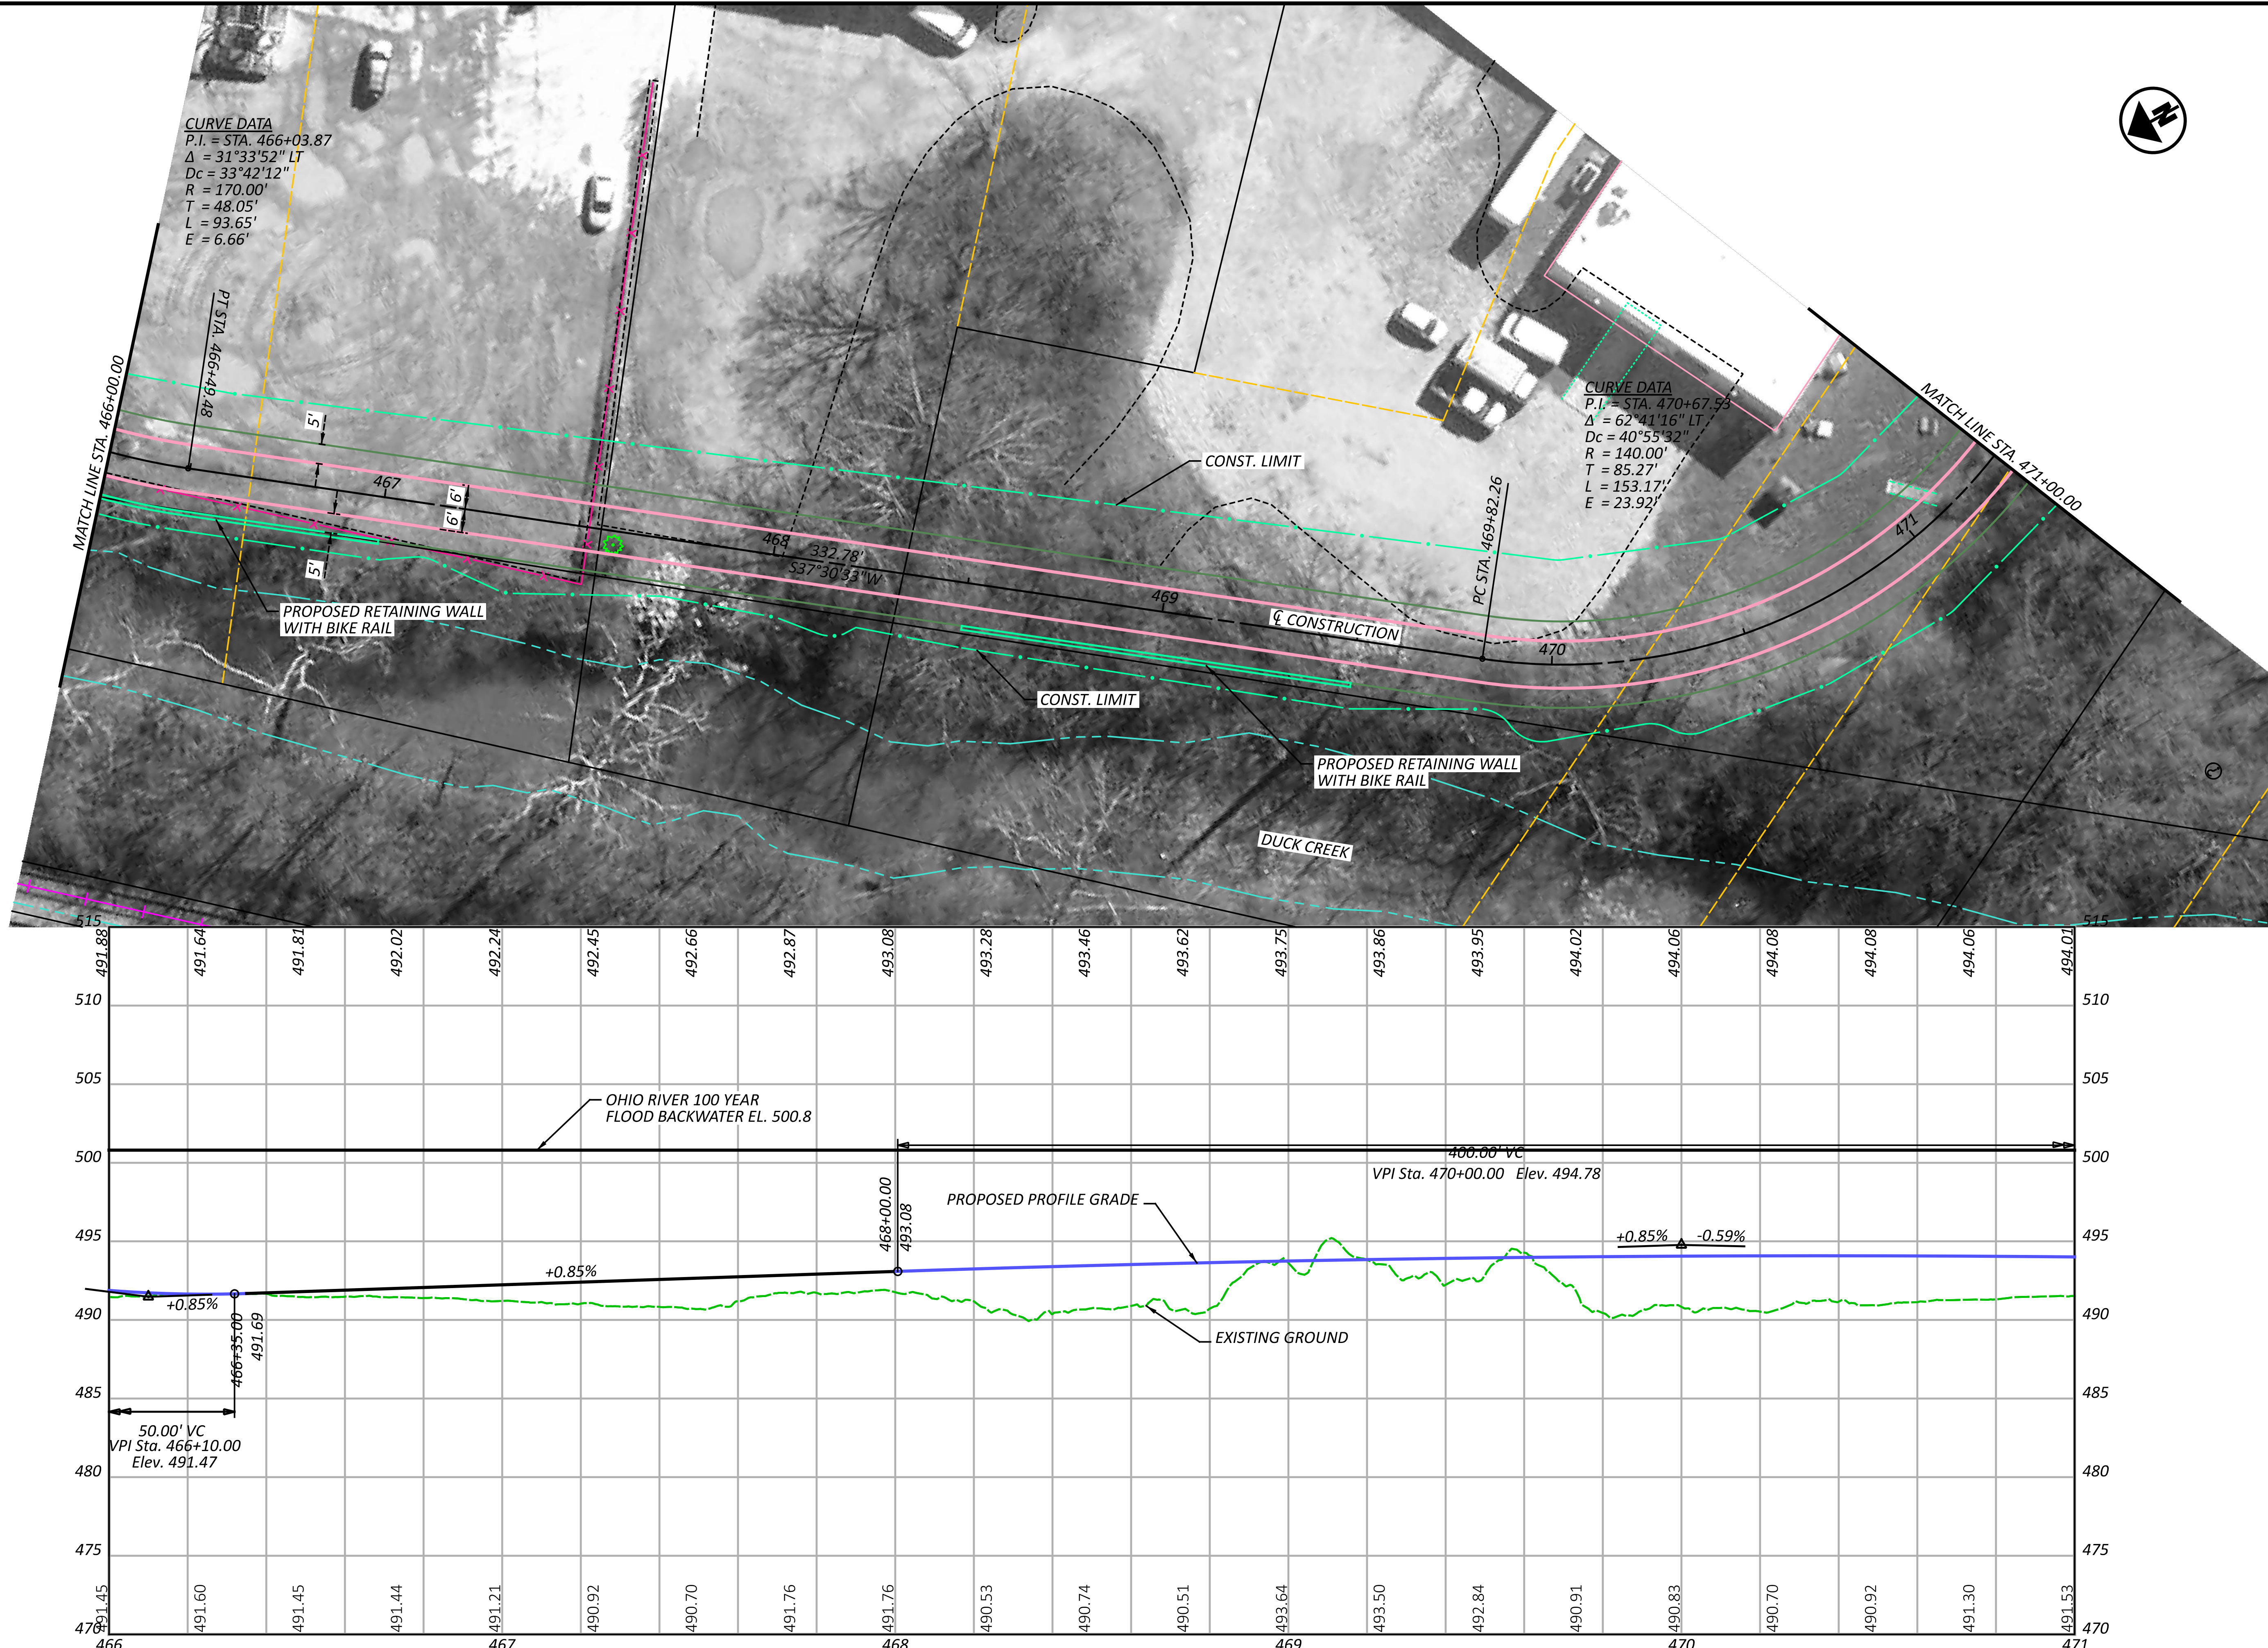

SEGMENT 3 - ALTERNATIVE B  
STA. 466+00.00 TO STA. 471+00.00

DESIGN AGENCY



10200 Alliance Road,  
Suite 300  
Cincinnati, OH 45242  
(513) 842-8200

DESIGNER

JGB

REVIEWER

SNS 01-26-24

PROJECT ID

113603

SHEET

P.8

TOTAL


13



HAM-WASSON WAY TO OTTO ARMLEDER

MODEL: CLP\_3-B - Plan 10 [Sheet] PAPER SIZE: 34x22 (in.) DATE: 8/1/2024 TIME: 9:59:54 AM USER: gregbrown

V:\1736\active\173620146\Engineering\113603\400-Engineering\Roadway\113603\_GP003-B.dgn

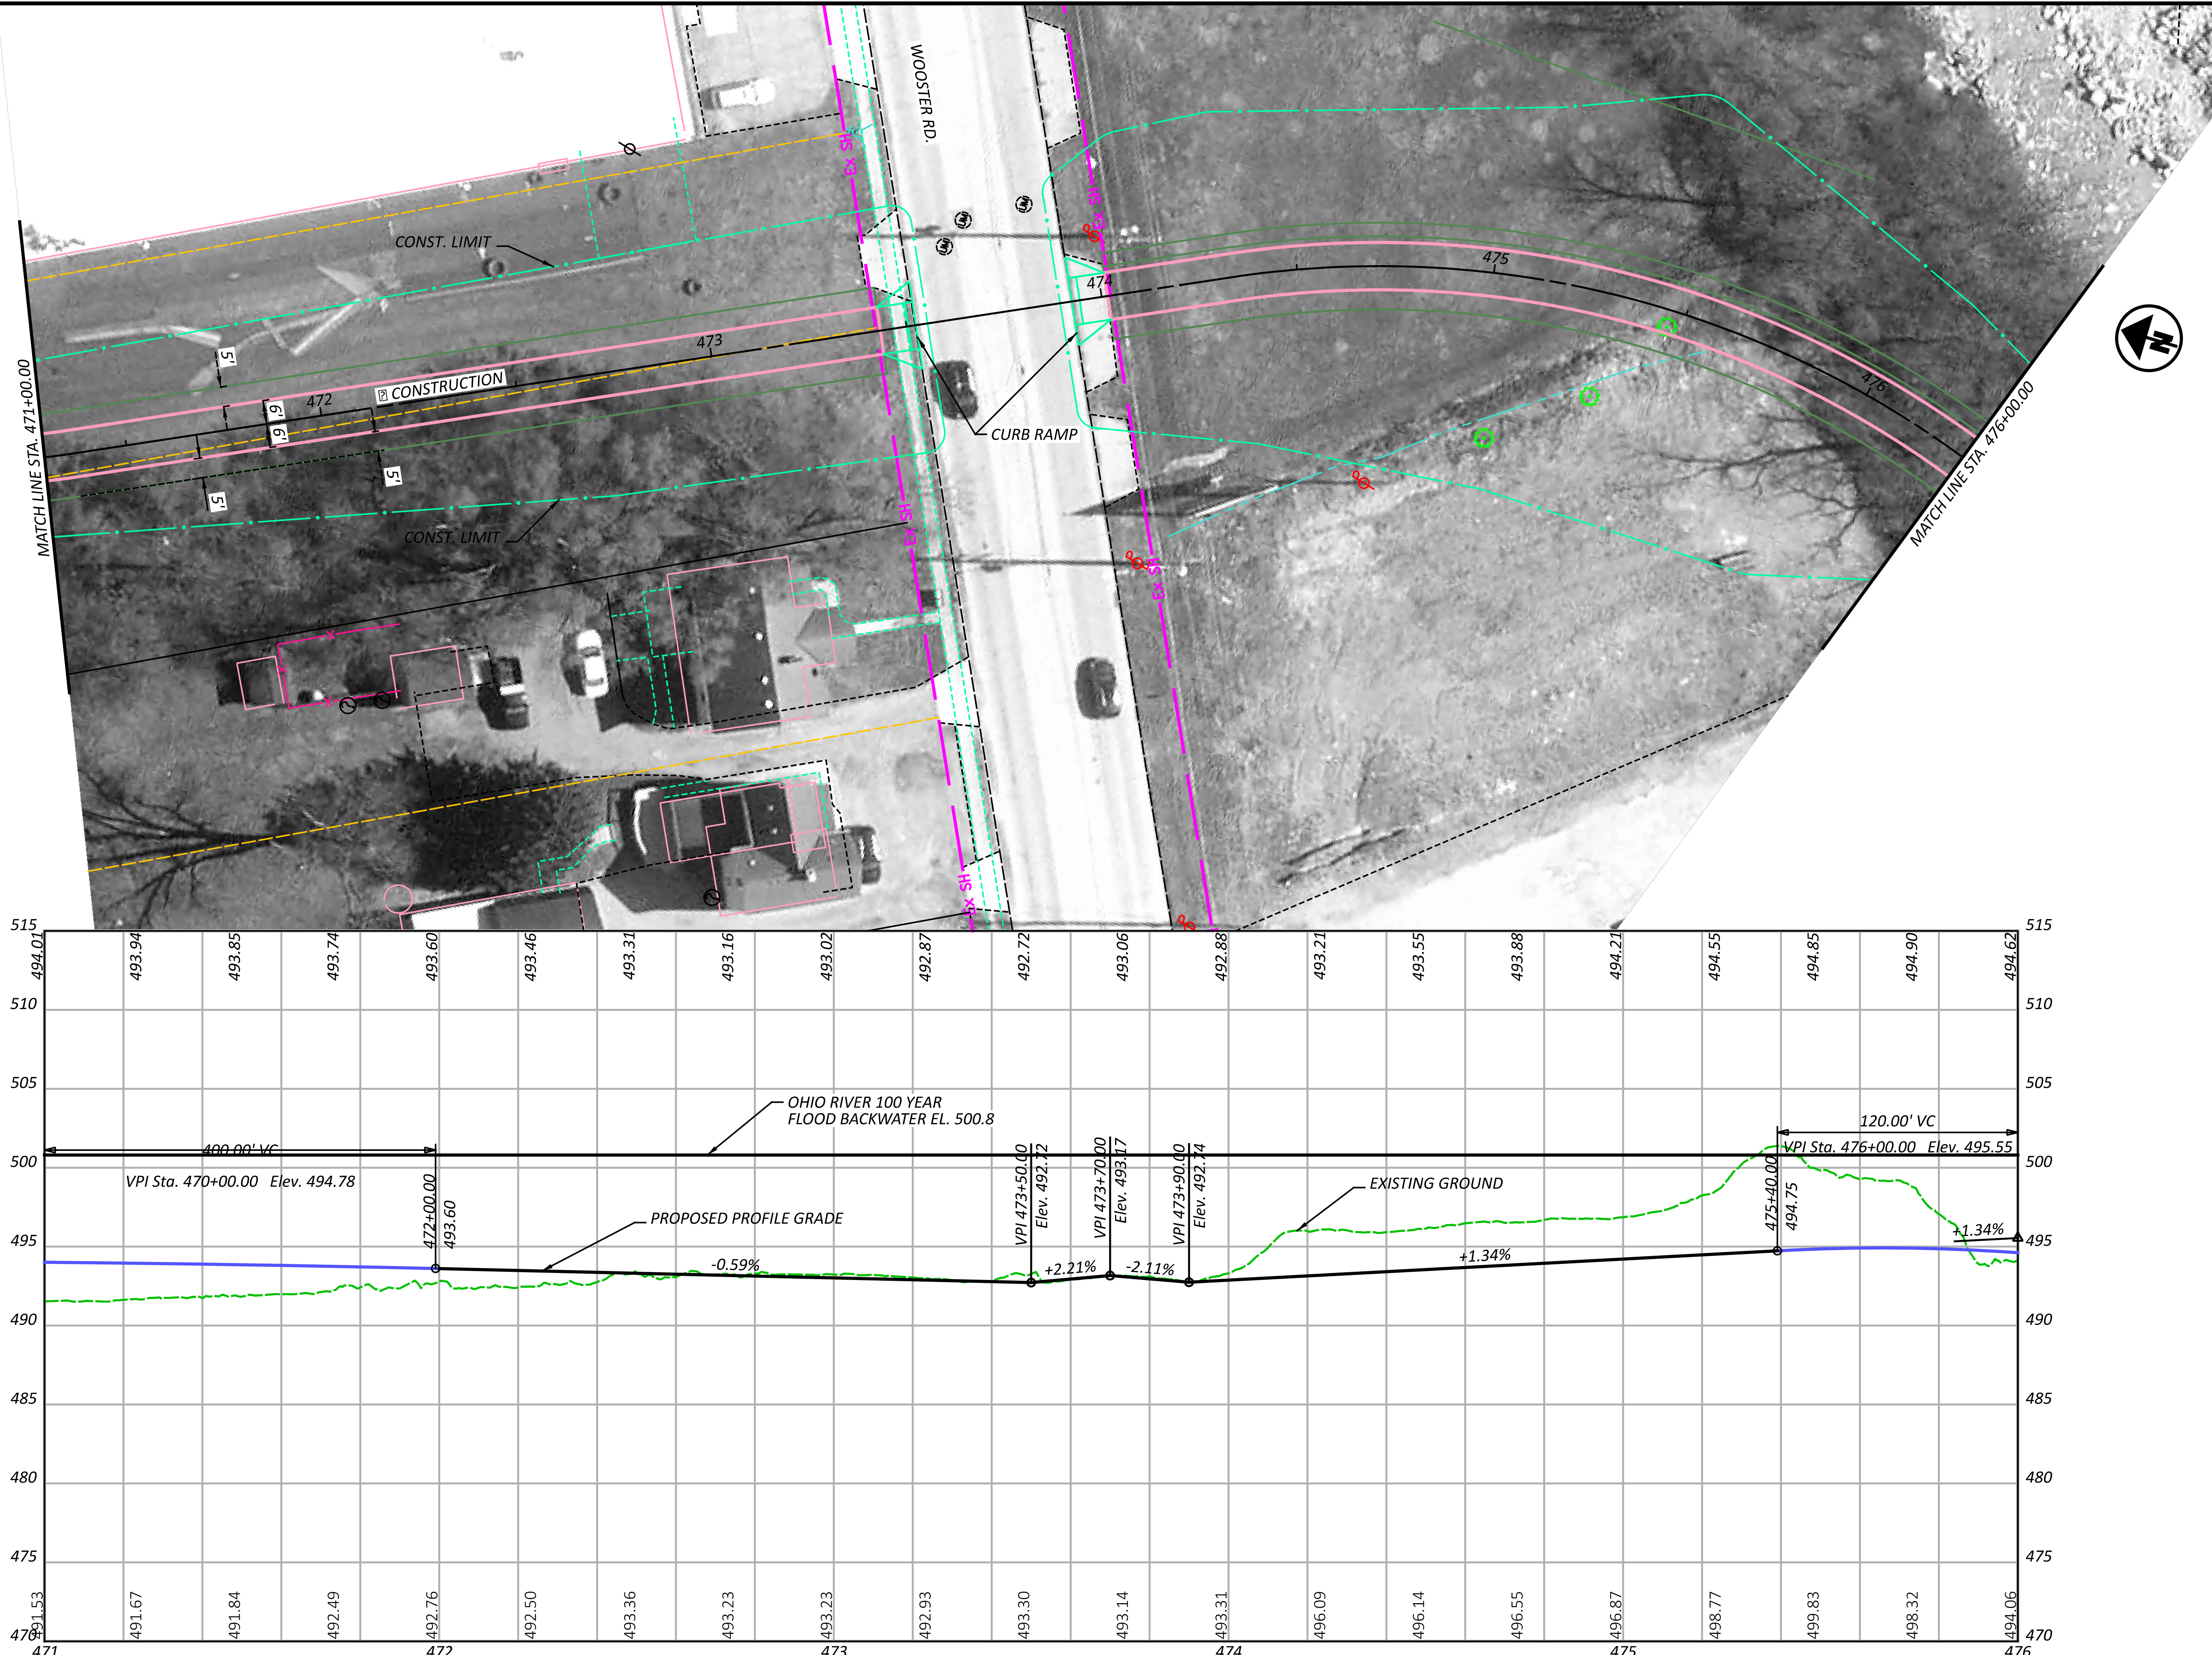

SEGMENT 3 - ALTERNATIVE B  
STA. 471+00.00 TO STA. 476+00.00

DESIGN AGENCY

**Stantec**

10200 Alliance Road,  
Suite 300  
Cincinnati, OH 45242  
(513) 842-8200

DESIGNER

JGB

REVIEWER

SNS 01-26-24

PROJECT ID

113603

SHEET

P.9

TOTAL

13






HAM-WASSON WAY TO OTTO ARMLEDER

MODEL: CLP\_3-B - Plan 11 [Sheet] PAPER SIZE: 34x22 (in.) DATE: 8/1/2024 TIME: 9:59:57 AM USER: gregbrown

V:\1736\active\173620146\Engineering\Roadway\Sheets\113603\_GP003-B.dgn

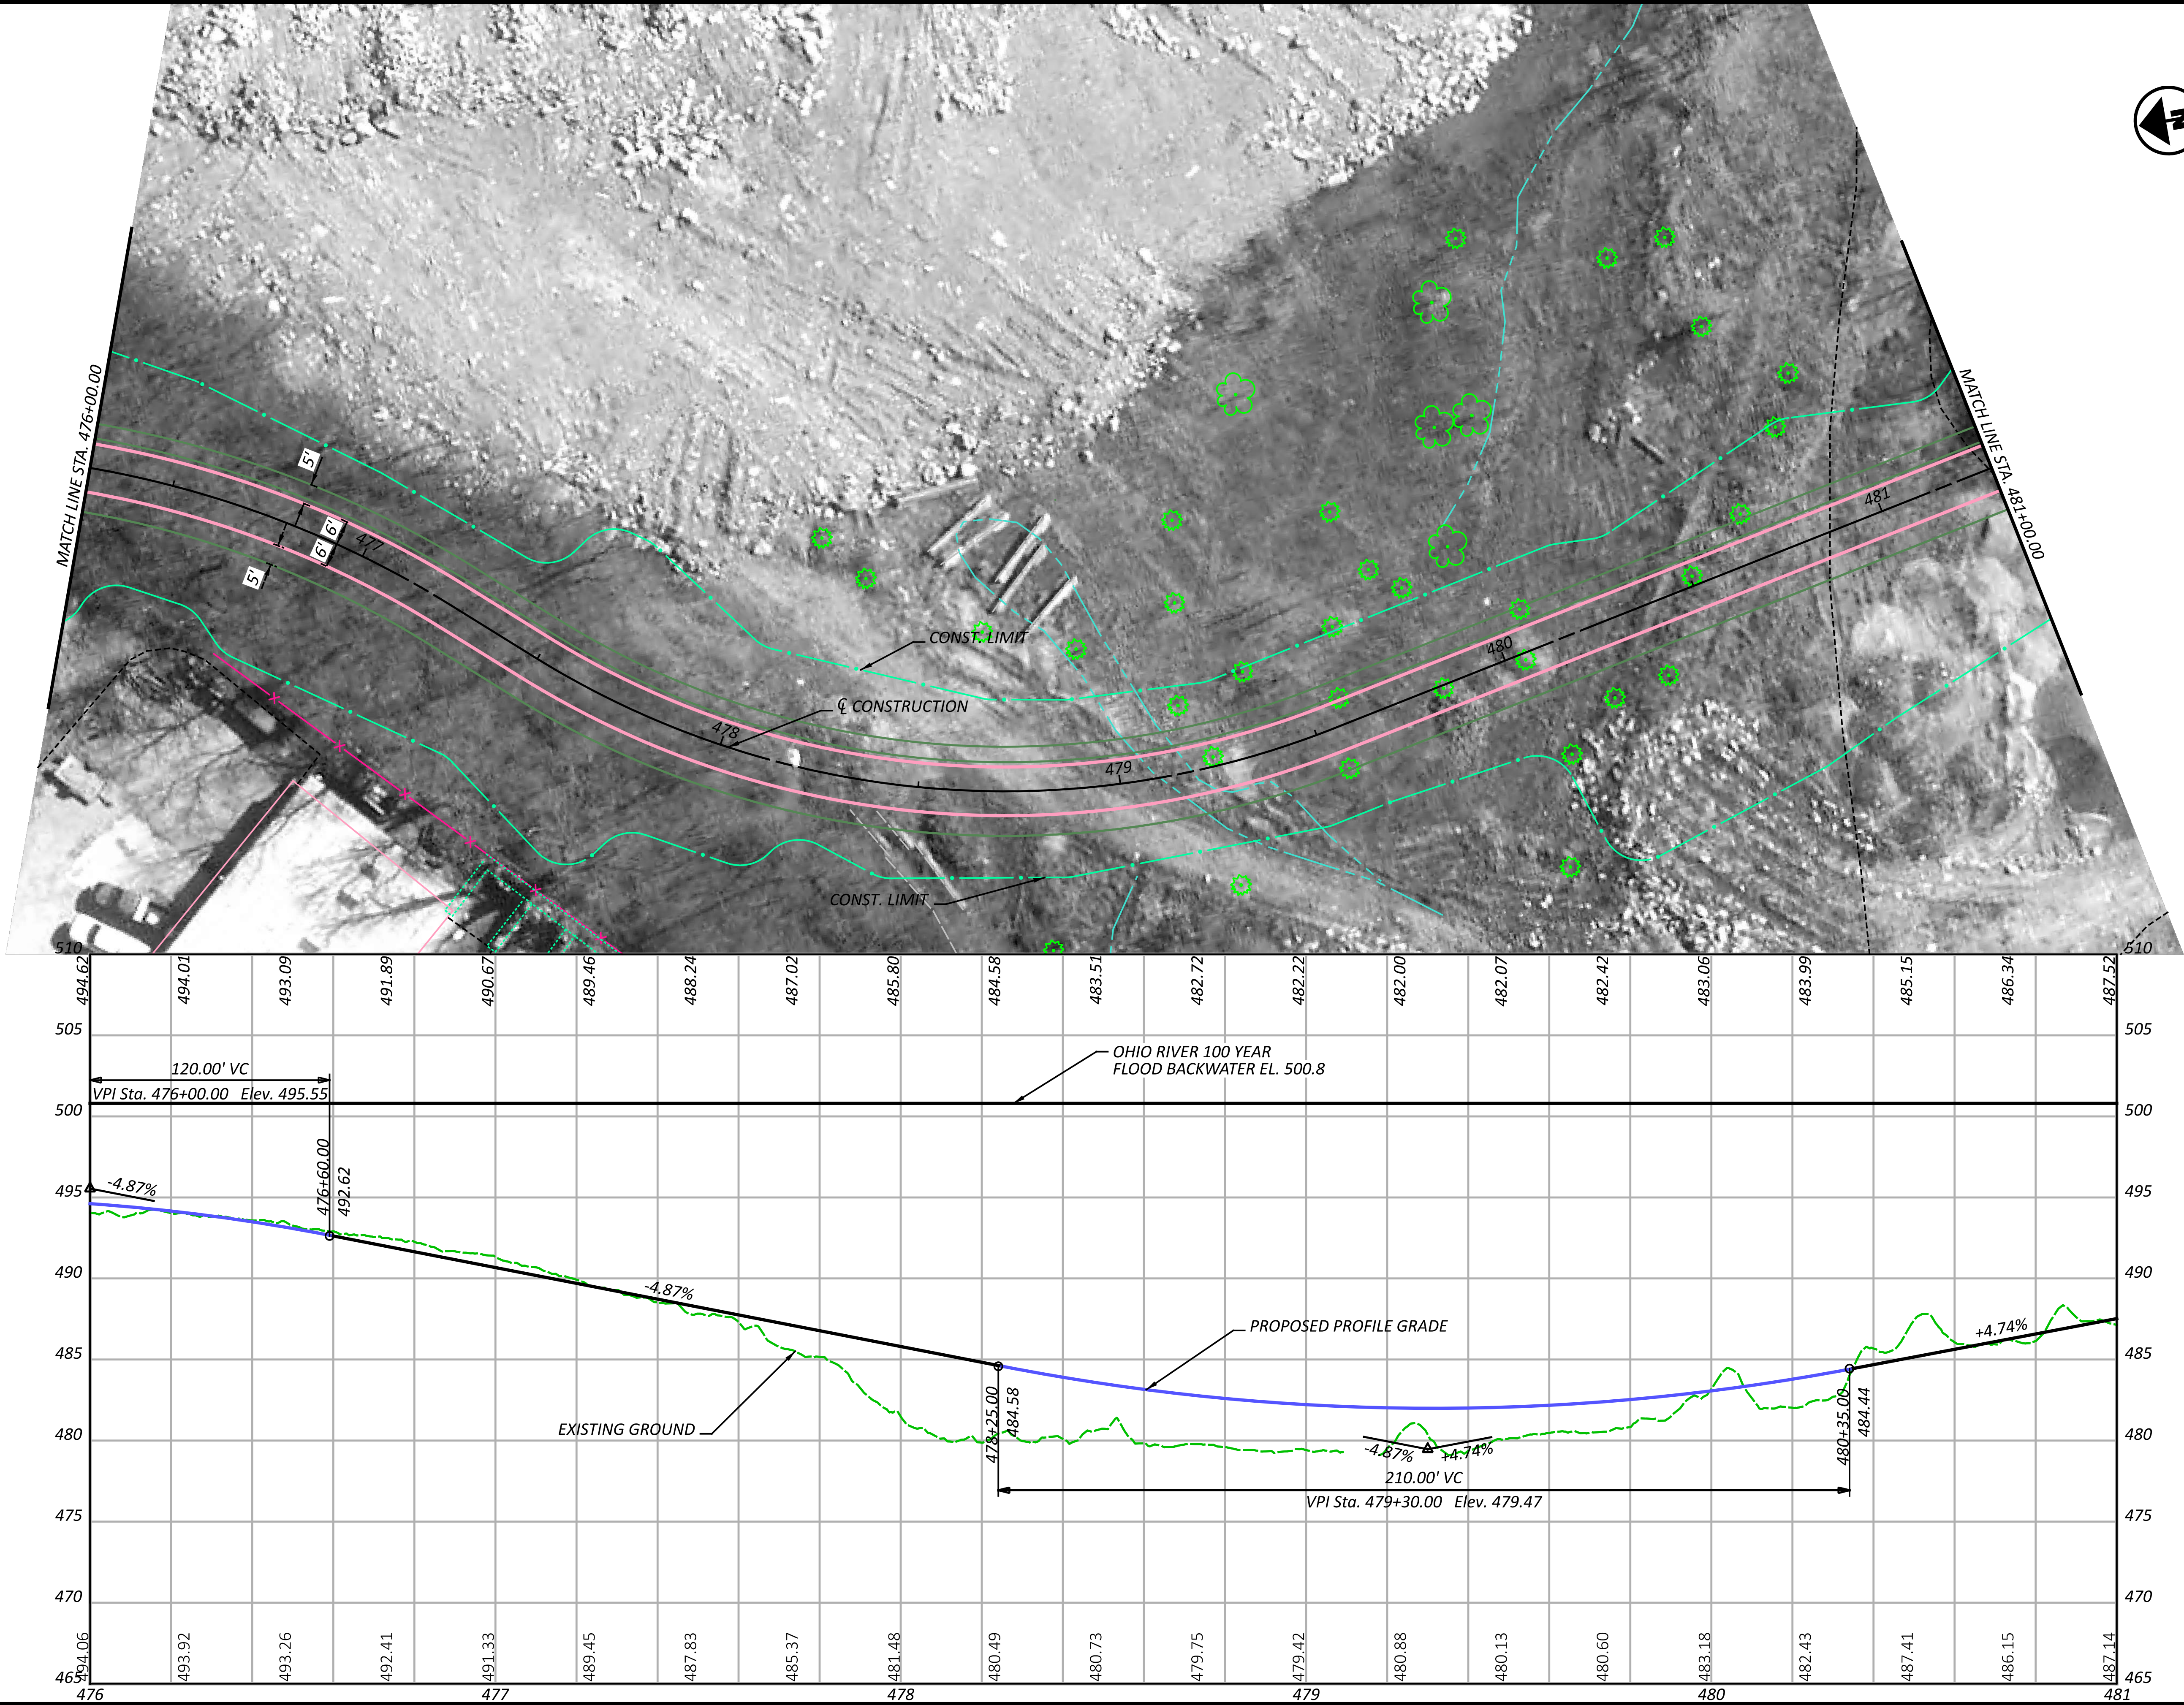

SEGMENT 3 - ALTERNATIVE B  
STA. 476+00.00 TO STA. 481+00.00

DESIGN AGENCY


**Stantec**  
10200 Alliance Road,  
Suite 300  
Cincinnati, OH 45242  
(513) 842-8200

DESIGNER  
JGB

REVIEWER  
SNS 01-26-24

PROJECT ID  
113603

SHEET TOTAL  
P.10 13

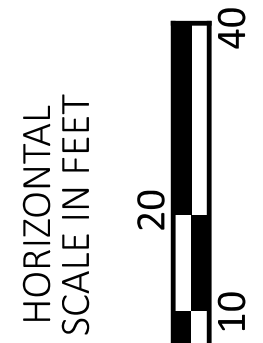




HAM-WASSON WAY TO OTTO ARMLEDER

MODEL: CLP\_3-B - Plan 12 [Sheet] PAPER SIZE: 34x22 (in.) DATE: 8/1/2024 TIME: 10:00:01 AM USER: gregbrown

V:\1736\active\173620146\Engineering\Roadway\Sheets\113603\_GPO03-B.dgn

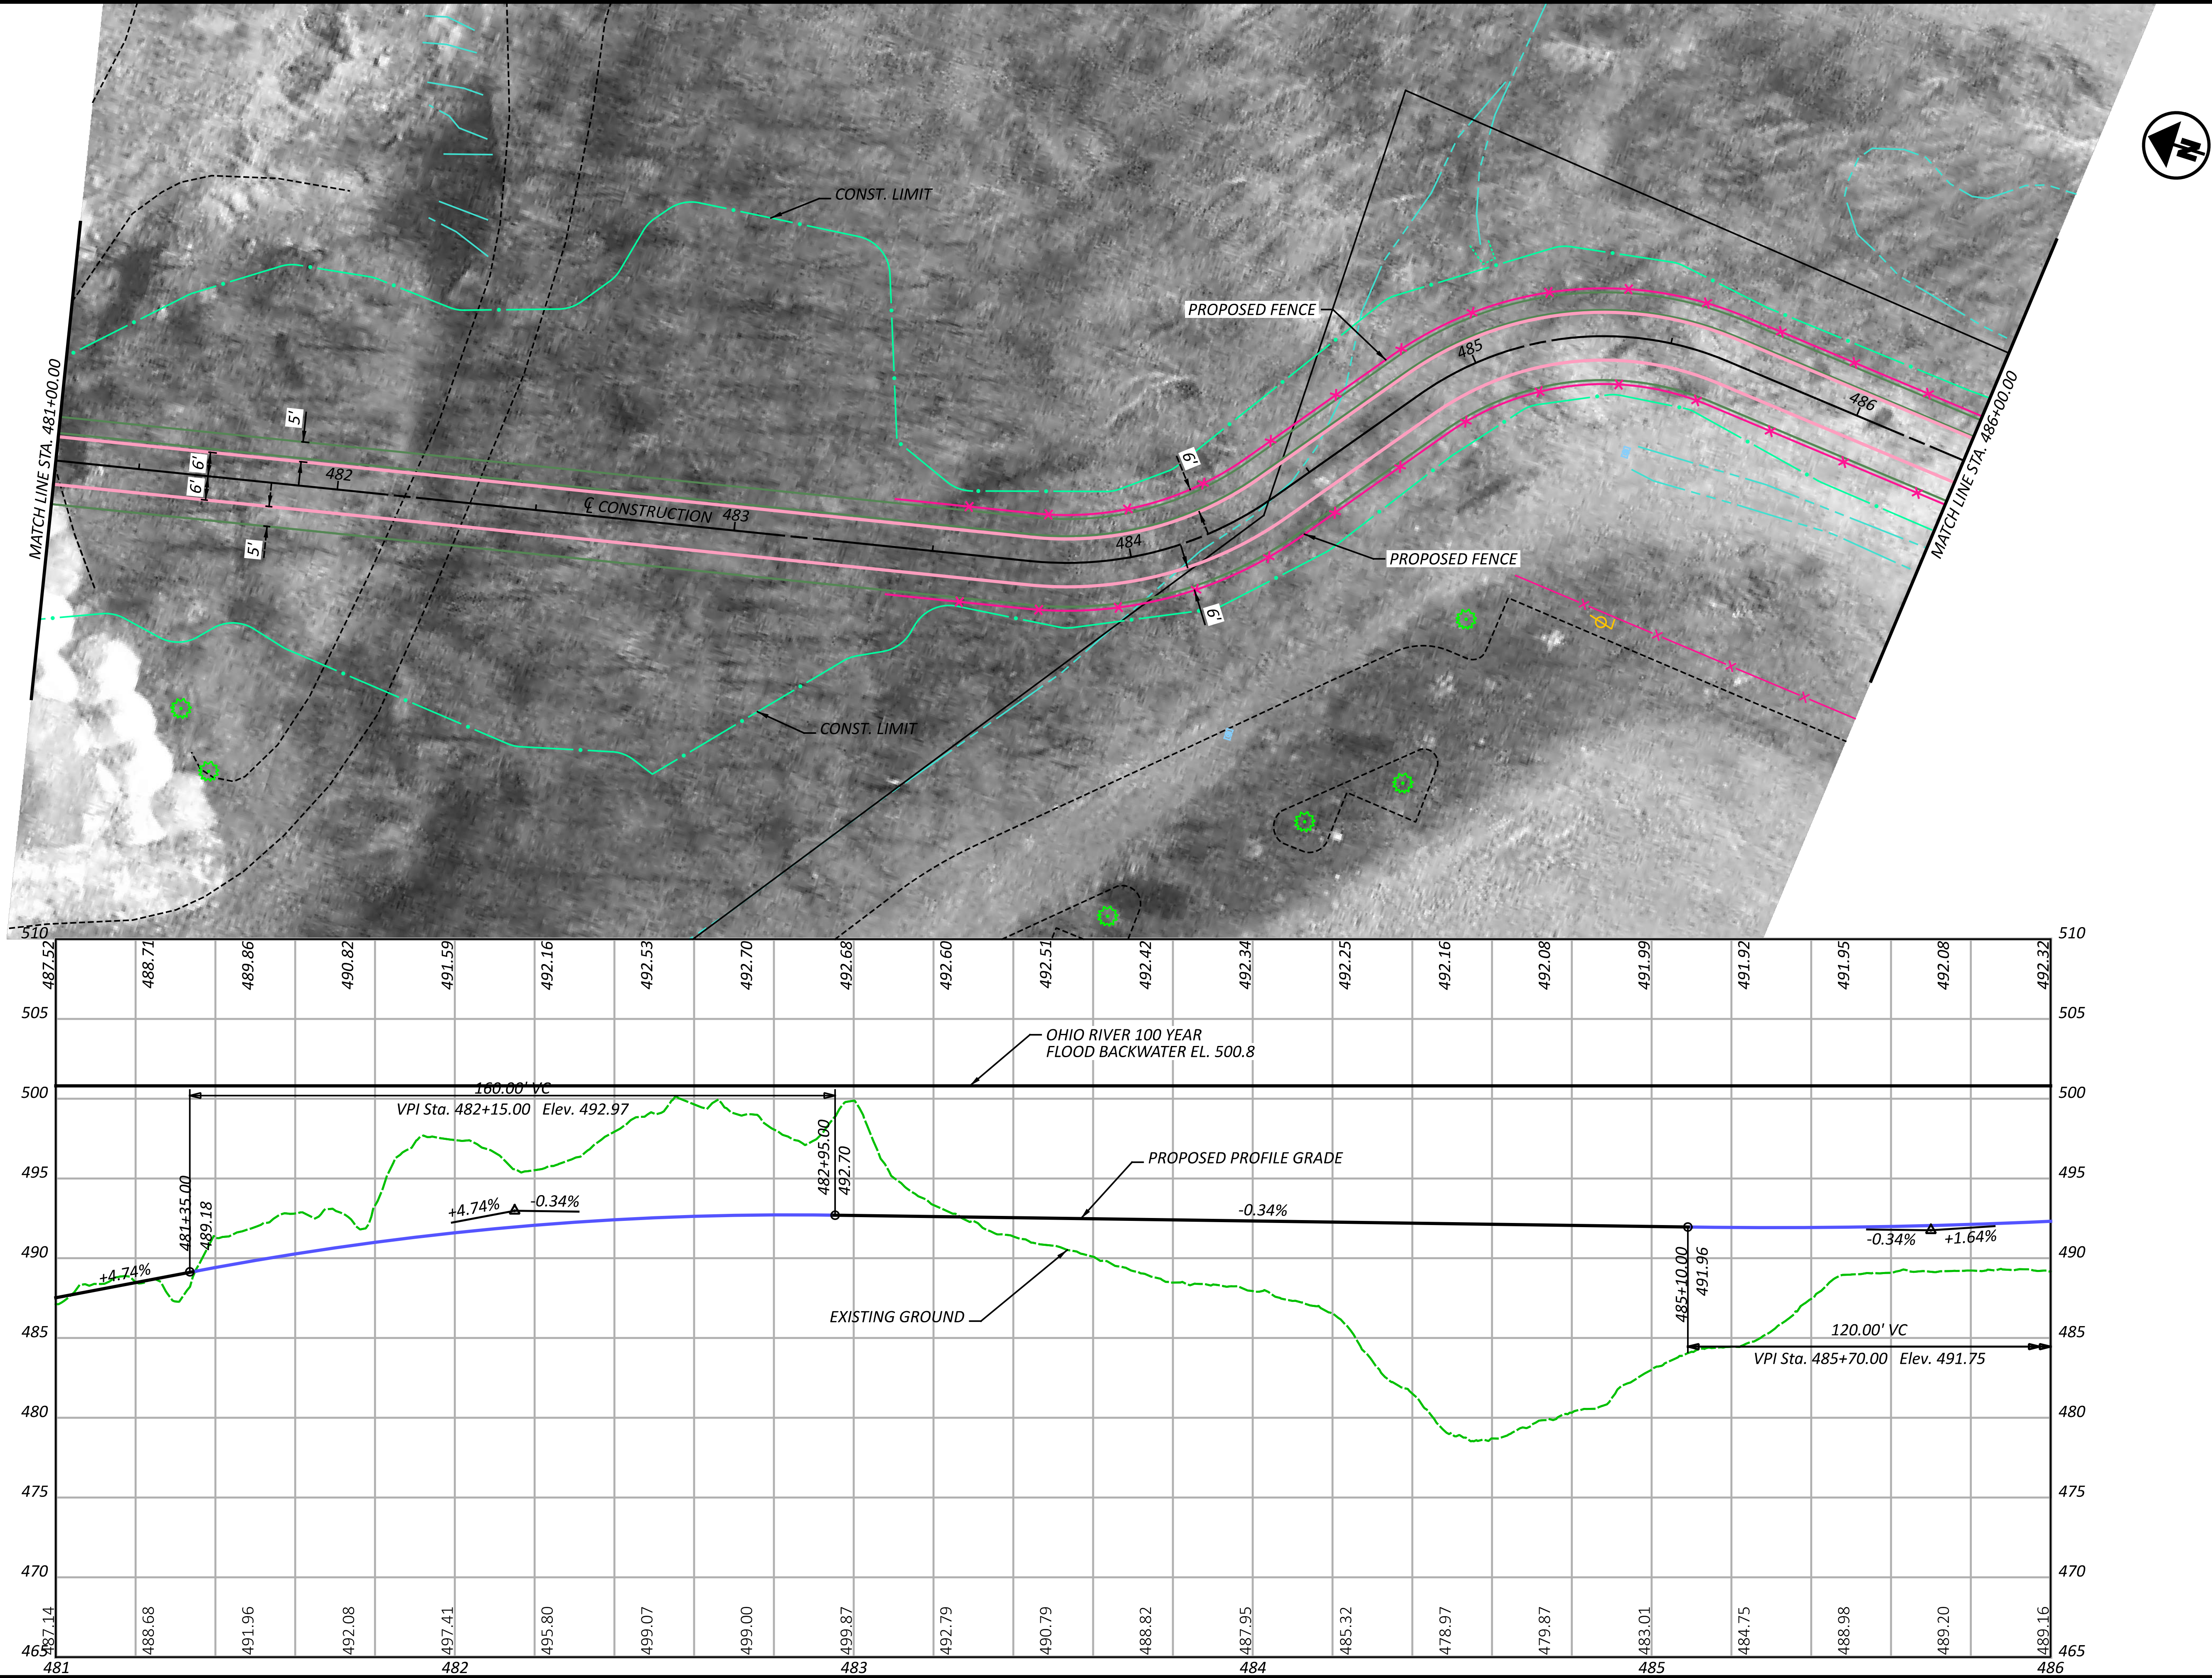

SEGMENT 3 - ALTERNATIVE B  
STA. 481+00.00 TO STA. 486+00.00

DESIGN AGENCY


**Stantec**  
10200 Alliance Road,  
Suite 300  
Cincinnati, OH 45242  
(513) 842-8200

DESIGNER  
JGB

REVIEWER  
SNS 01-26-24

PROJECT ID  
113603



SHEET TOTAL  
P.11 13

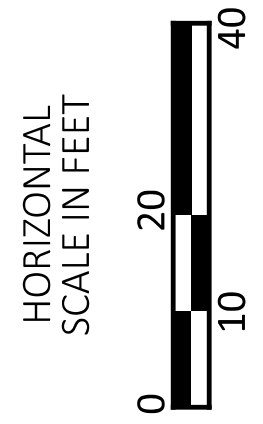




# HAM-WASSON WAY TO OTTO ARMLEDER

MODEL: CLP\_3-B - Plan 13 [Sheet] PAPER SIZE: 34x22 (in.) DATE: 8/1/2024 TIME: 10:00:04 AM USER: gregbrown V:\1736\active\173620146\engineering\113603\400-Engineering\Roadway\Sheets\113603 GP003-B.dgn

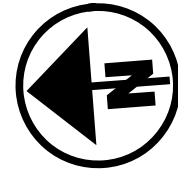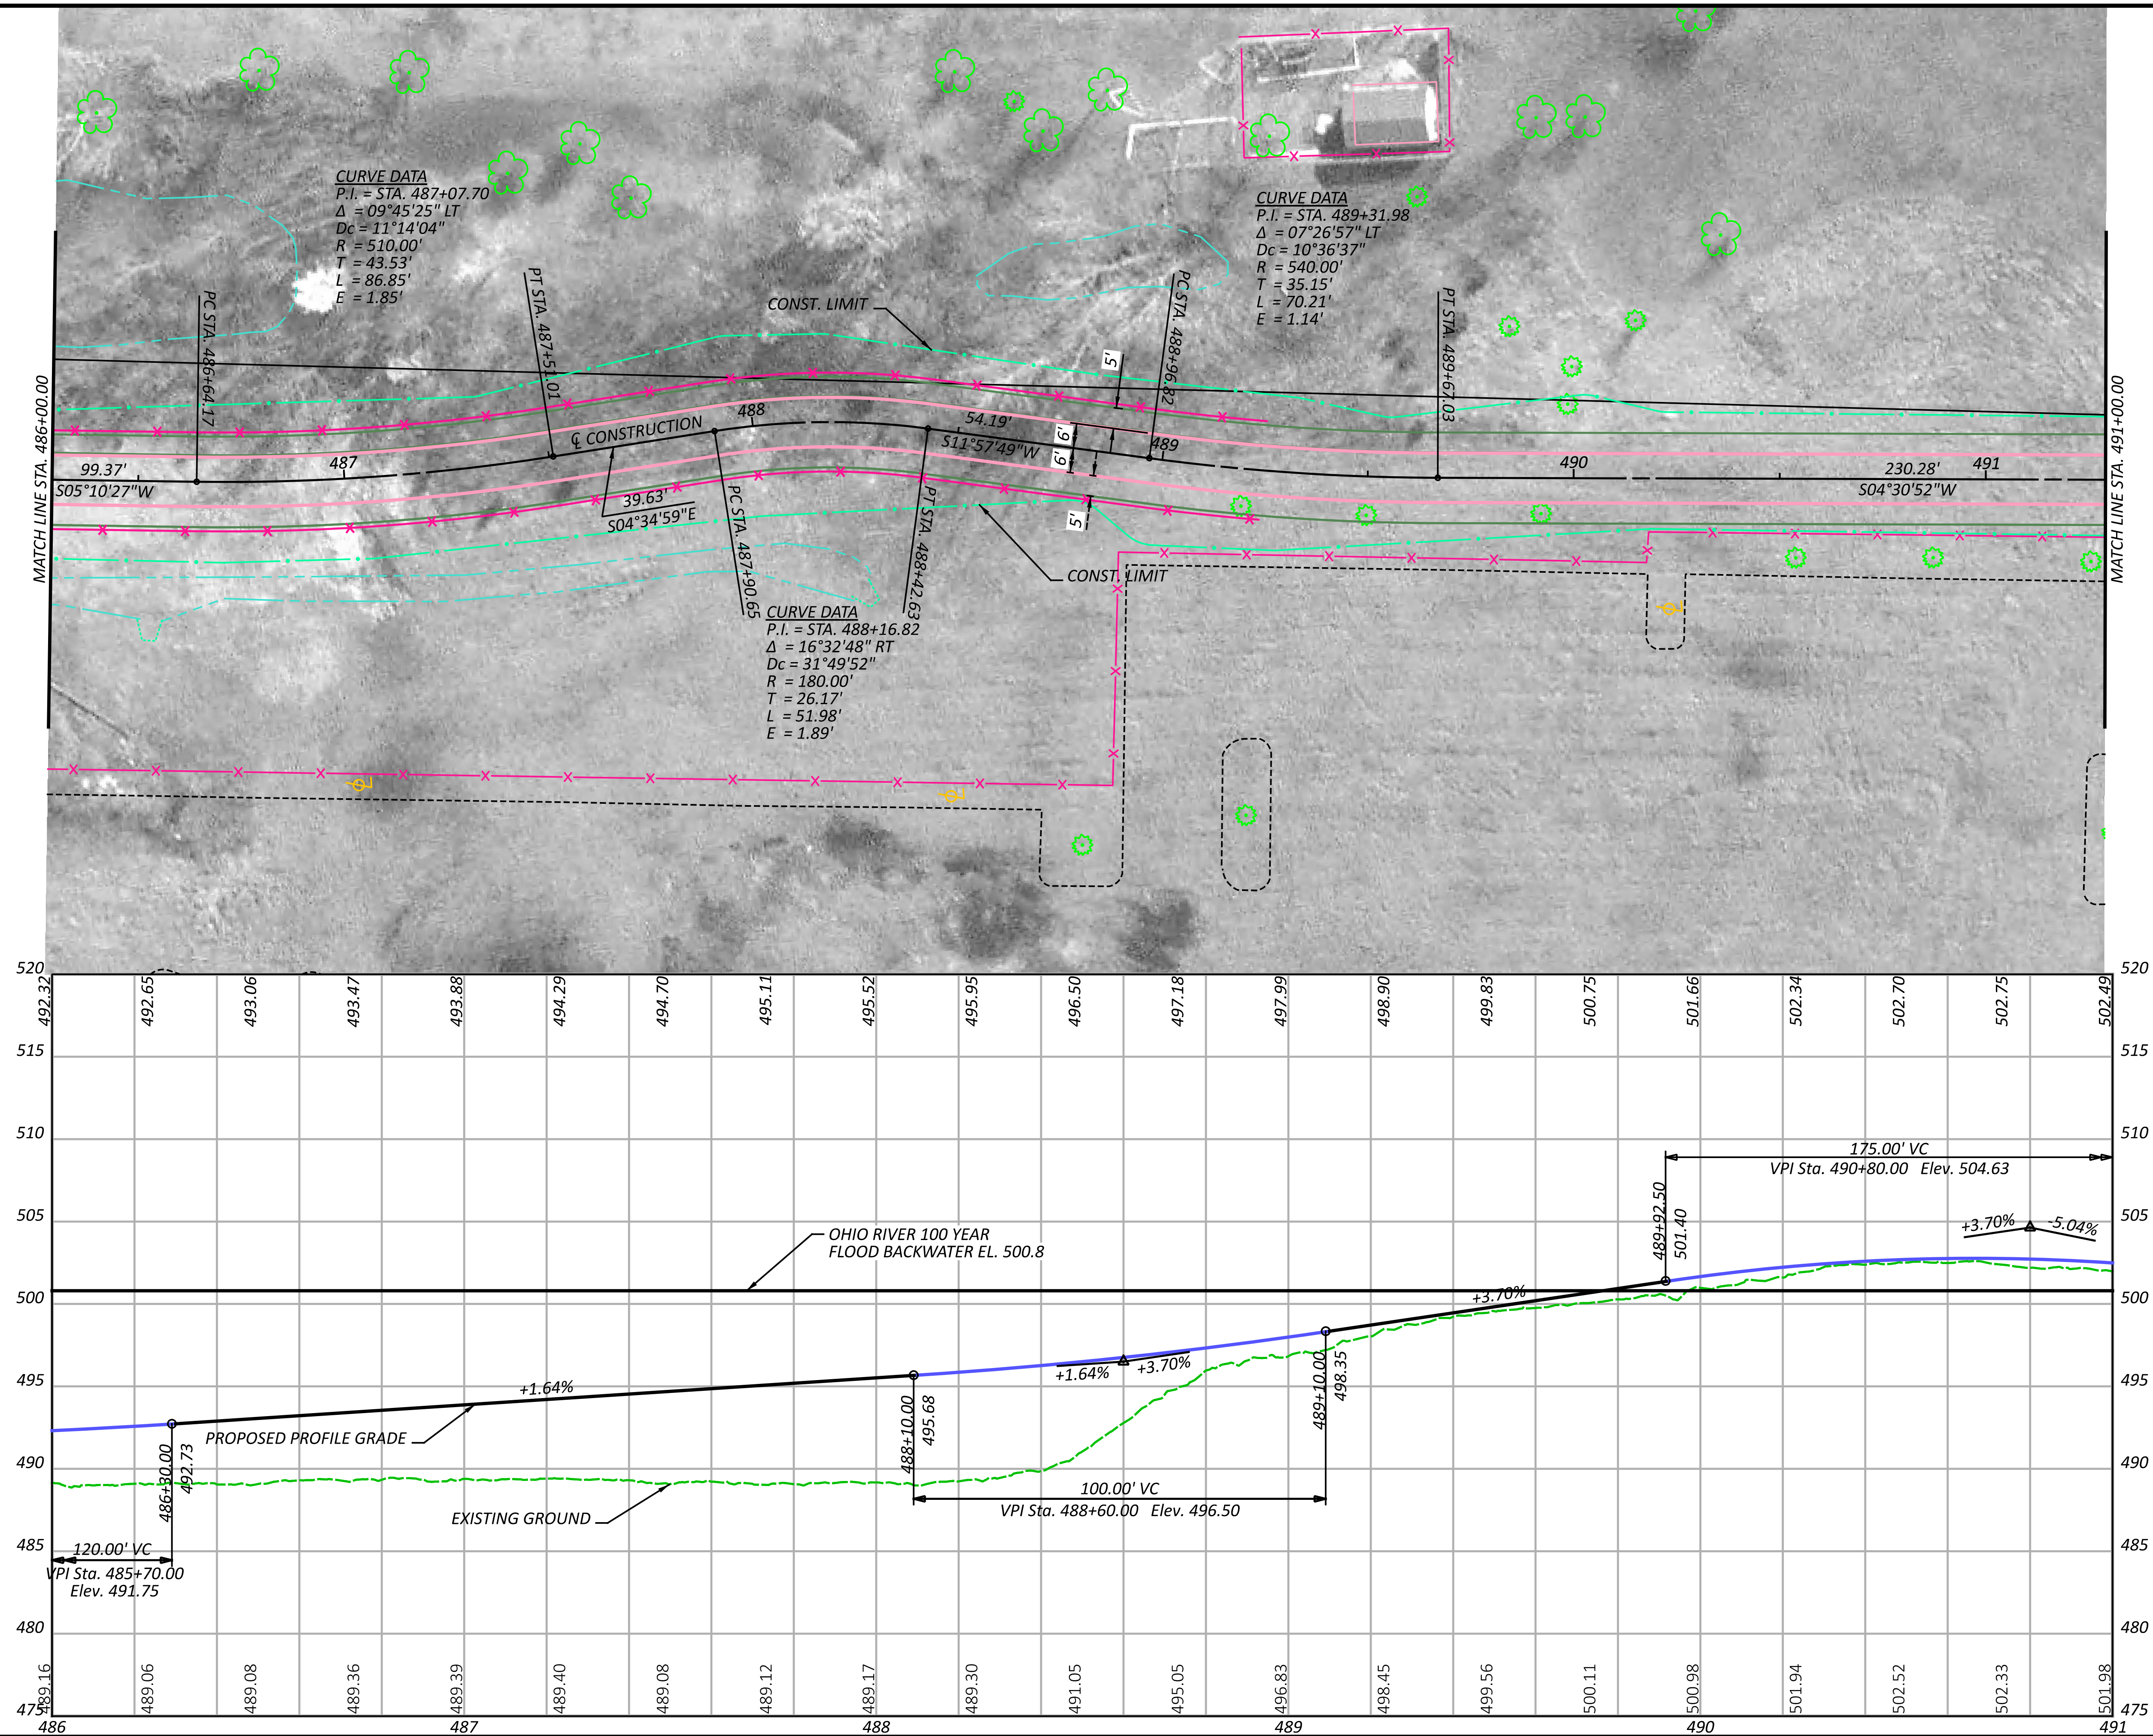

SEGMENT 3 - ALTERNATIVE B  
STA. 486+00.00 TO STA. 491+00.00

DESIGN AGENCY

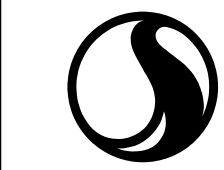

10200 Alliance Road  
Suite 300  
Cincinnati, OH 45244  
(513) 842-8200

JGB

REVIEWER  
SNC 01 26


PROJECT ID  
110000

SHEET	TOTAL
-------	-------

P.12 | 13

HORIZONTAL  
SCALE IN FEET

20



A horizontal scale bar with alternating black and white segments, labeled '20' at the right end.



HAM-WASSON WAY TO OTTO ARMLEDER

MODEL: CLP\_3-B - Plan 14 [Sheet] PAPER SIZE: 34x22 (in.) DATE: 8/1/2024 TIME: 10:00:07 AM USER: gregbrown

V:\1736\active\173620146\Engineering\113603\400-Engineering\Roadway\Sheets\113603\_GP003-B.dgn

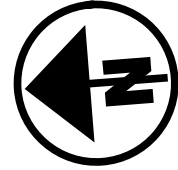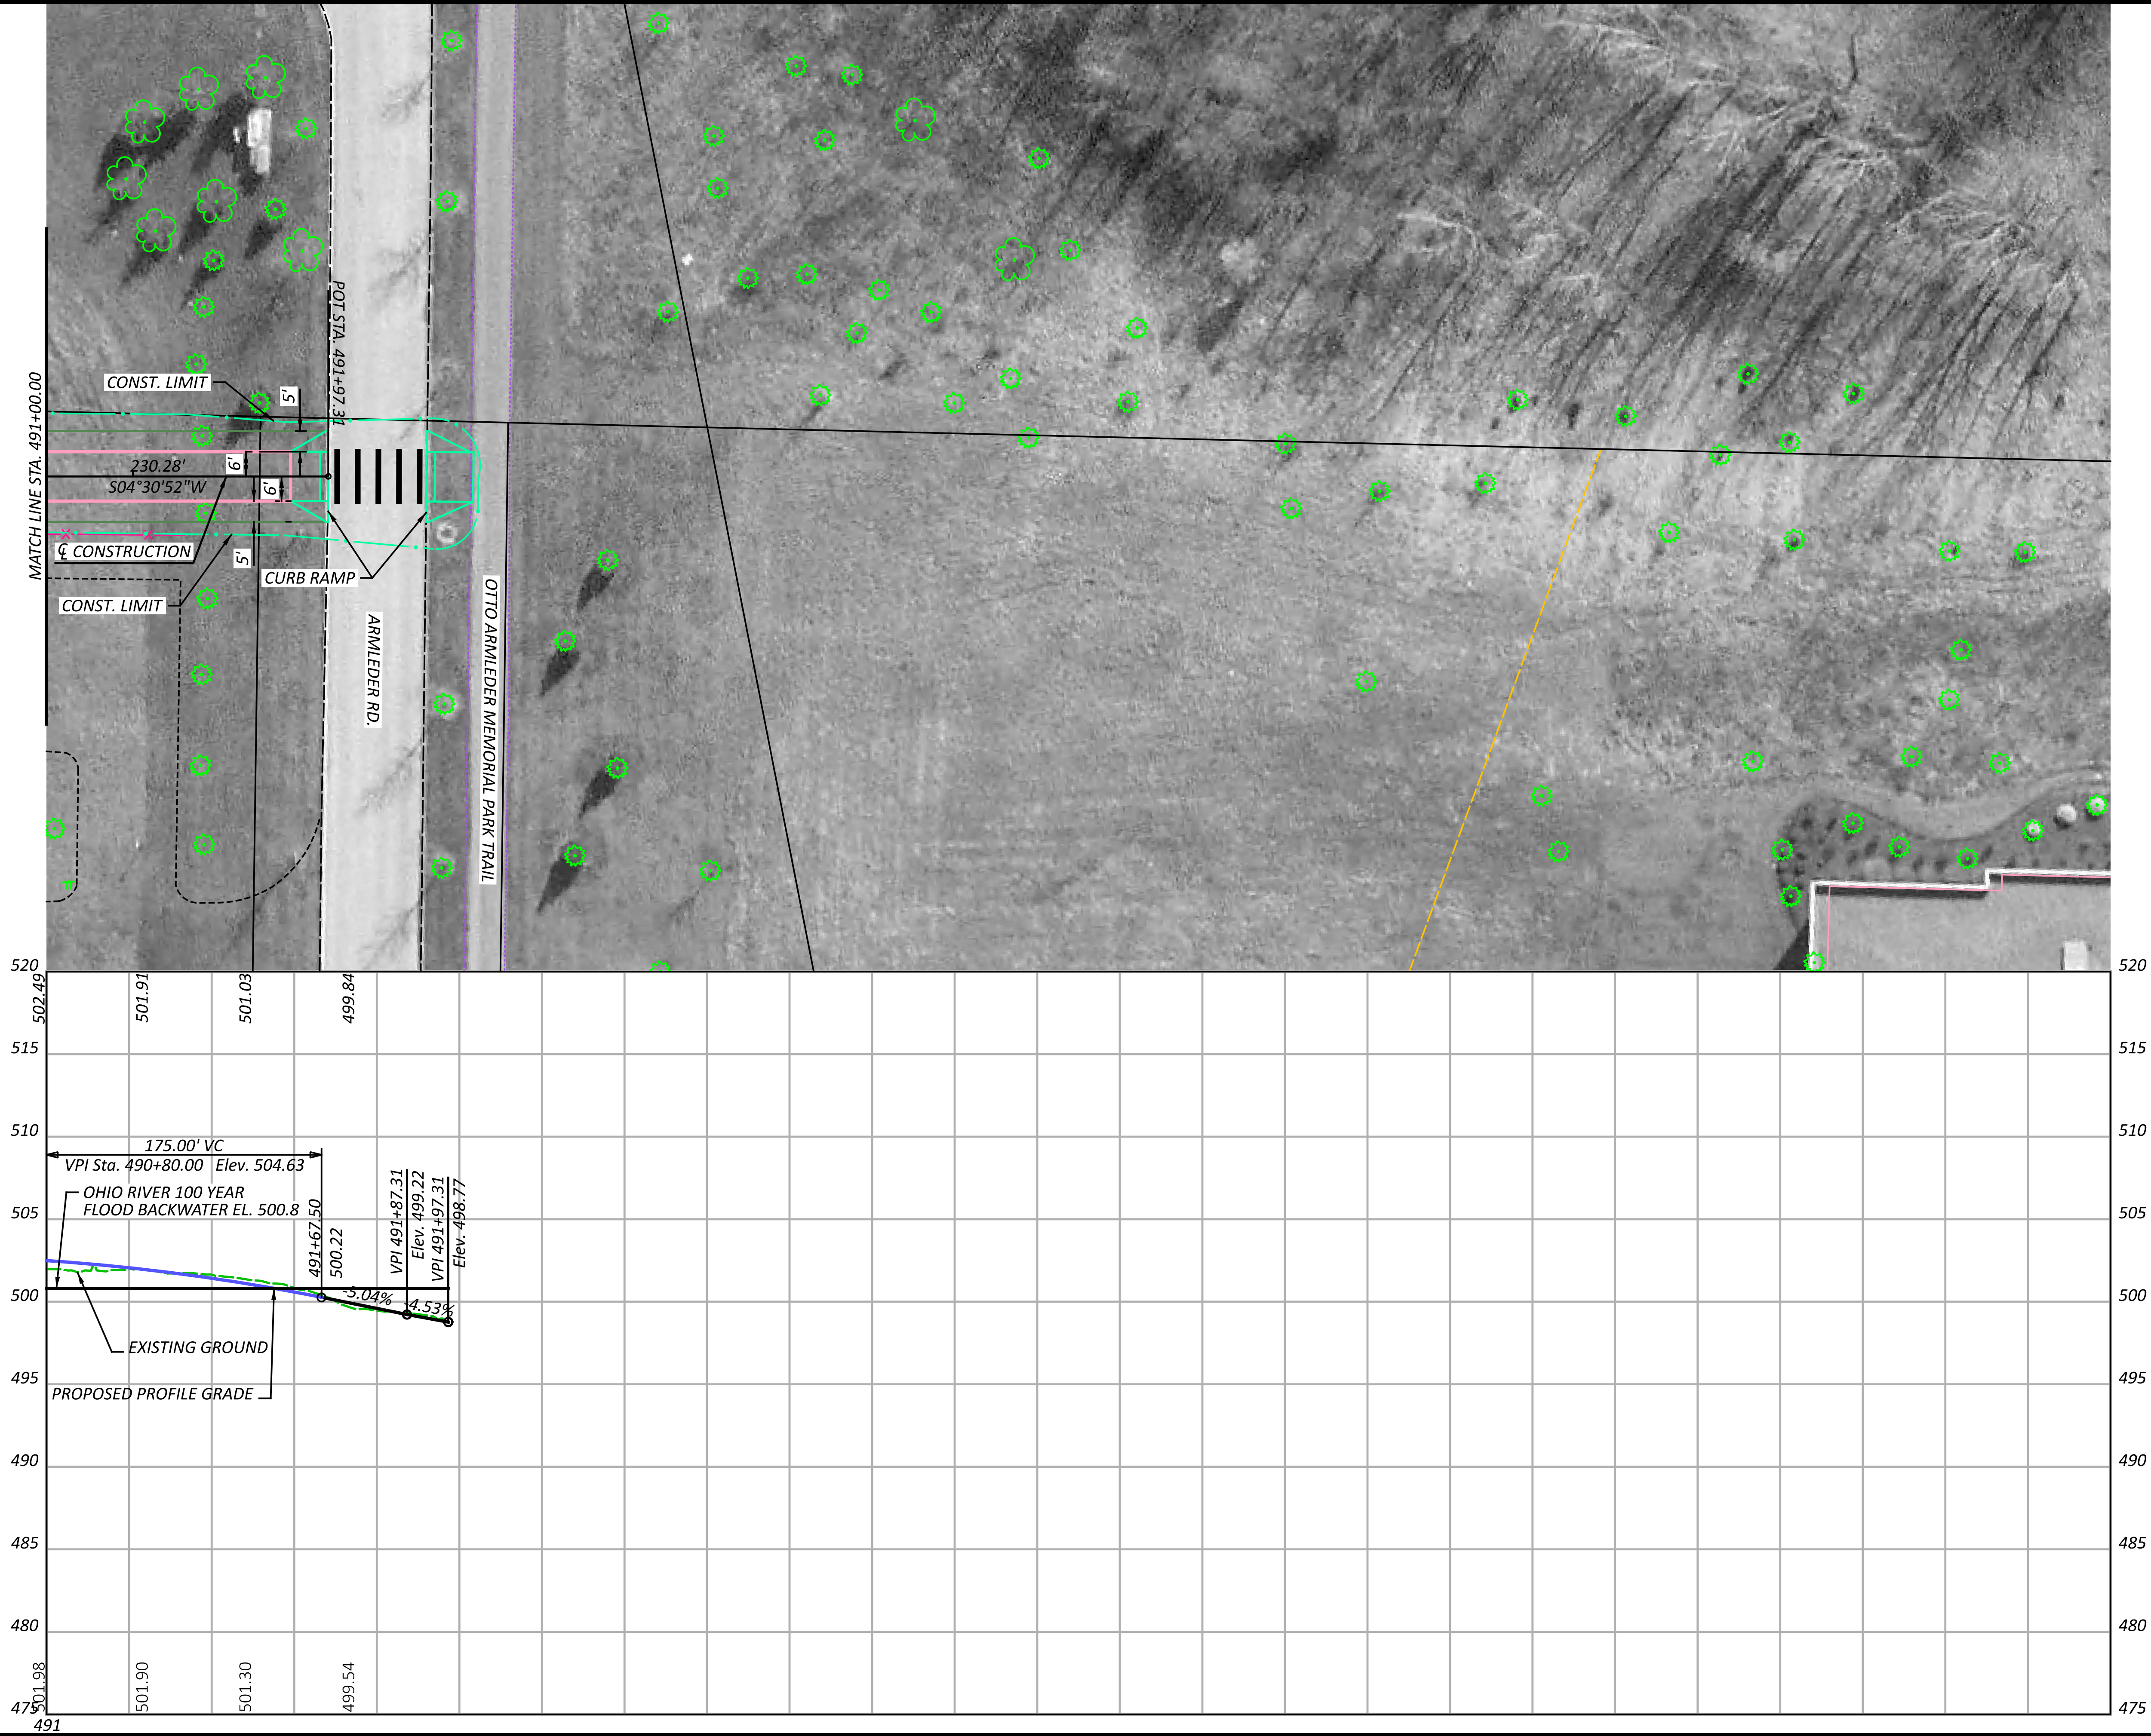

SEGMENT 3 - ALTERNATIVE B  
STA. 491+00.00 TO STA. 491+68.23



DESIGNER	
JGB	
REVIEWER	
SNS 01-26-24	
PROJECT ID	
113603	
SHEET	TOTAL
P.13	13

